





3P PREVIOUS VIEW LOOKING TO EAST FROM PENINSULA AVENUE



2P PREVIOUS VIEW LOOKING TO WEST FROM PENINSULA AVENUE



1P PREVIOUS VIEW LOOKING TO SOUTH FROM ANITA ROAD



3 PROPOSED VIEW LOOKING TO EAST FROM PENINSULA AVENUE





2 PROPOSED VIEW LOOKING TO WEST FROM PENINSULA AVENUE



1 PROPOSED VIEW LOOKING TO SOUTH FROM ANITA ROAD

DATE	ISSUE AND REVISIONS	BY	CHECK
01/27/25	COMMERCIAL DESIGN REVIEW	BK	AC
04/25/25	RESPONSE TO CDR COMMENTS	SS	AC
06/20/25	RESPONSE TO CITY COMMENTS	VK	AC
11/21/25	PLANNING COMMISSION COMMENTS	VK	AC

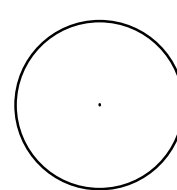

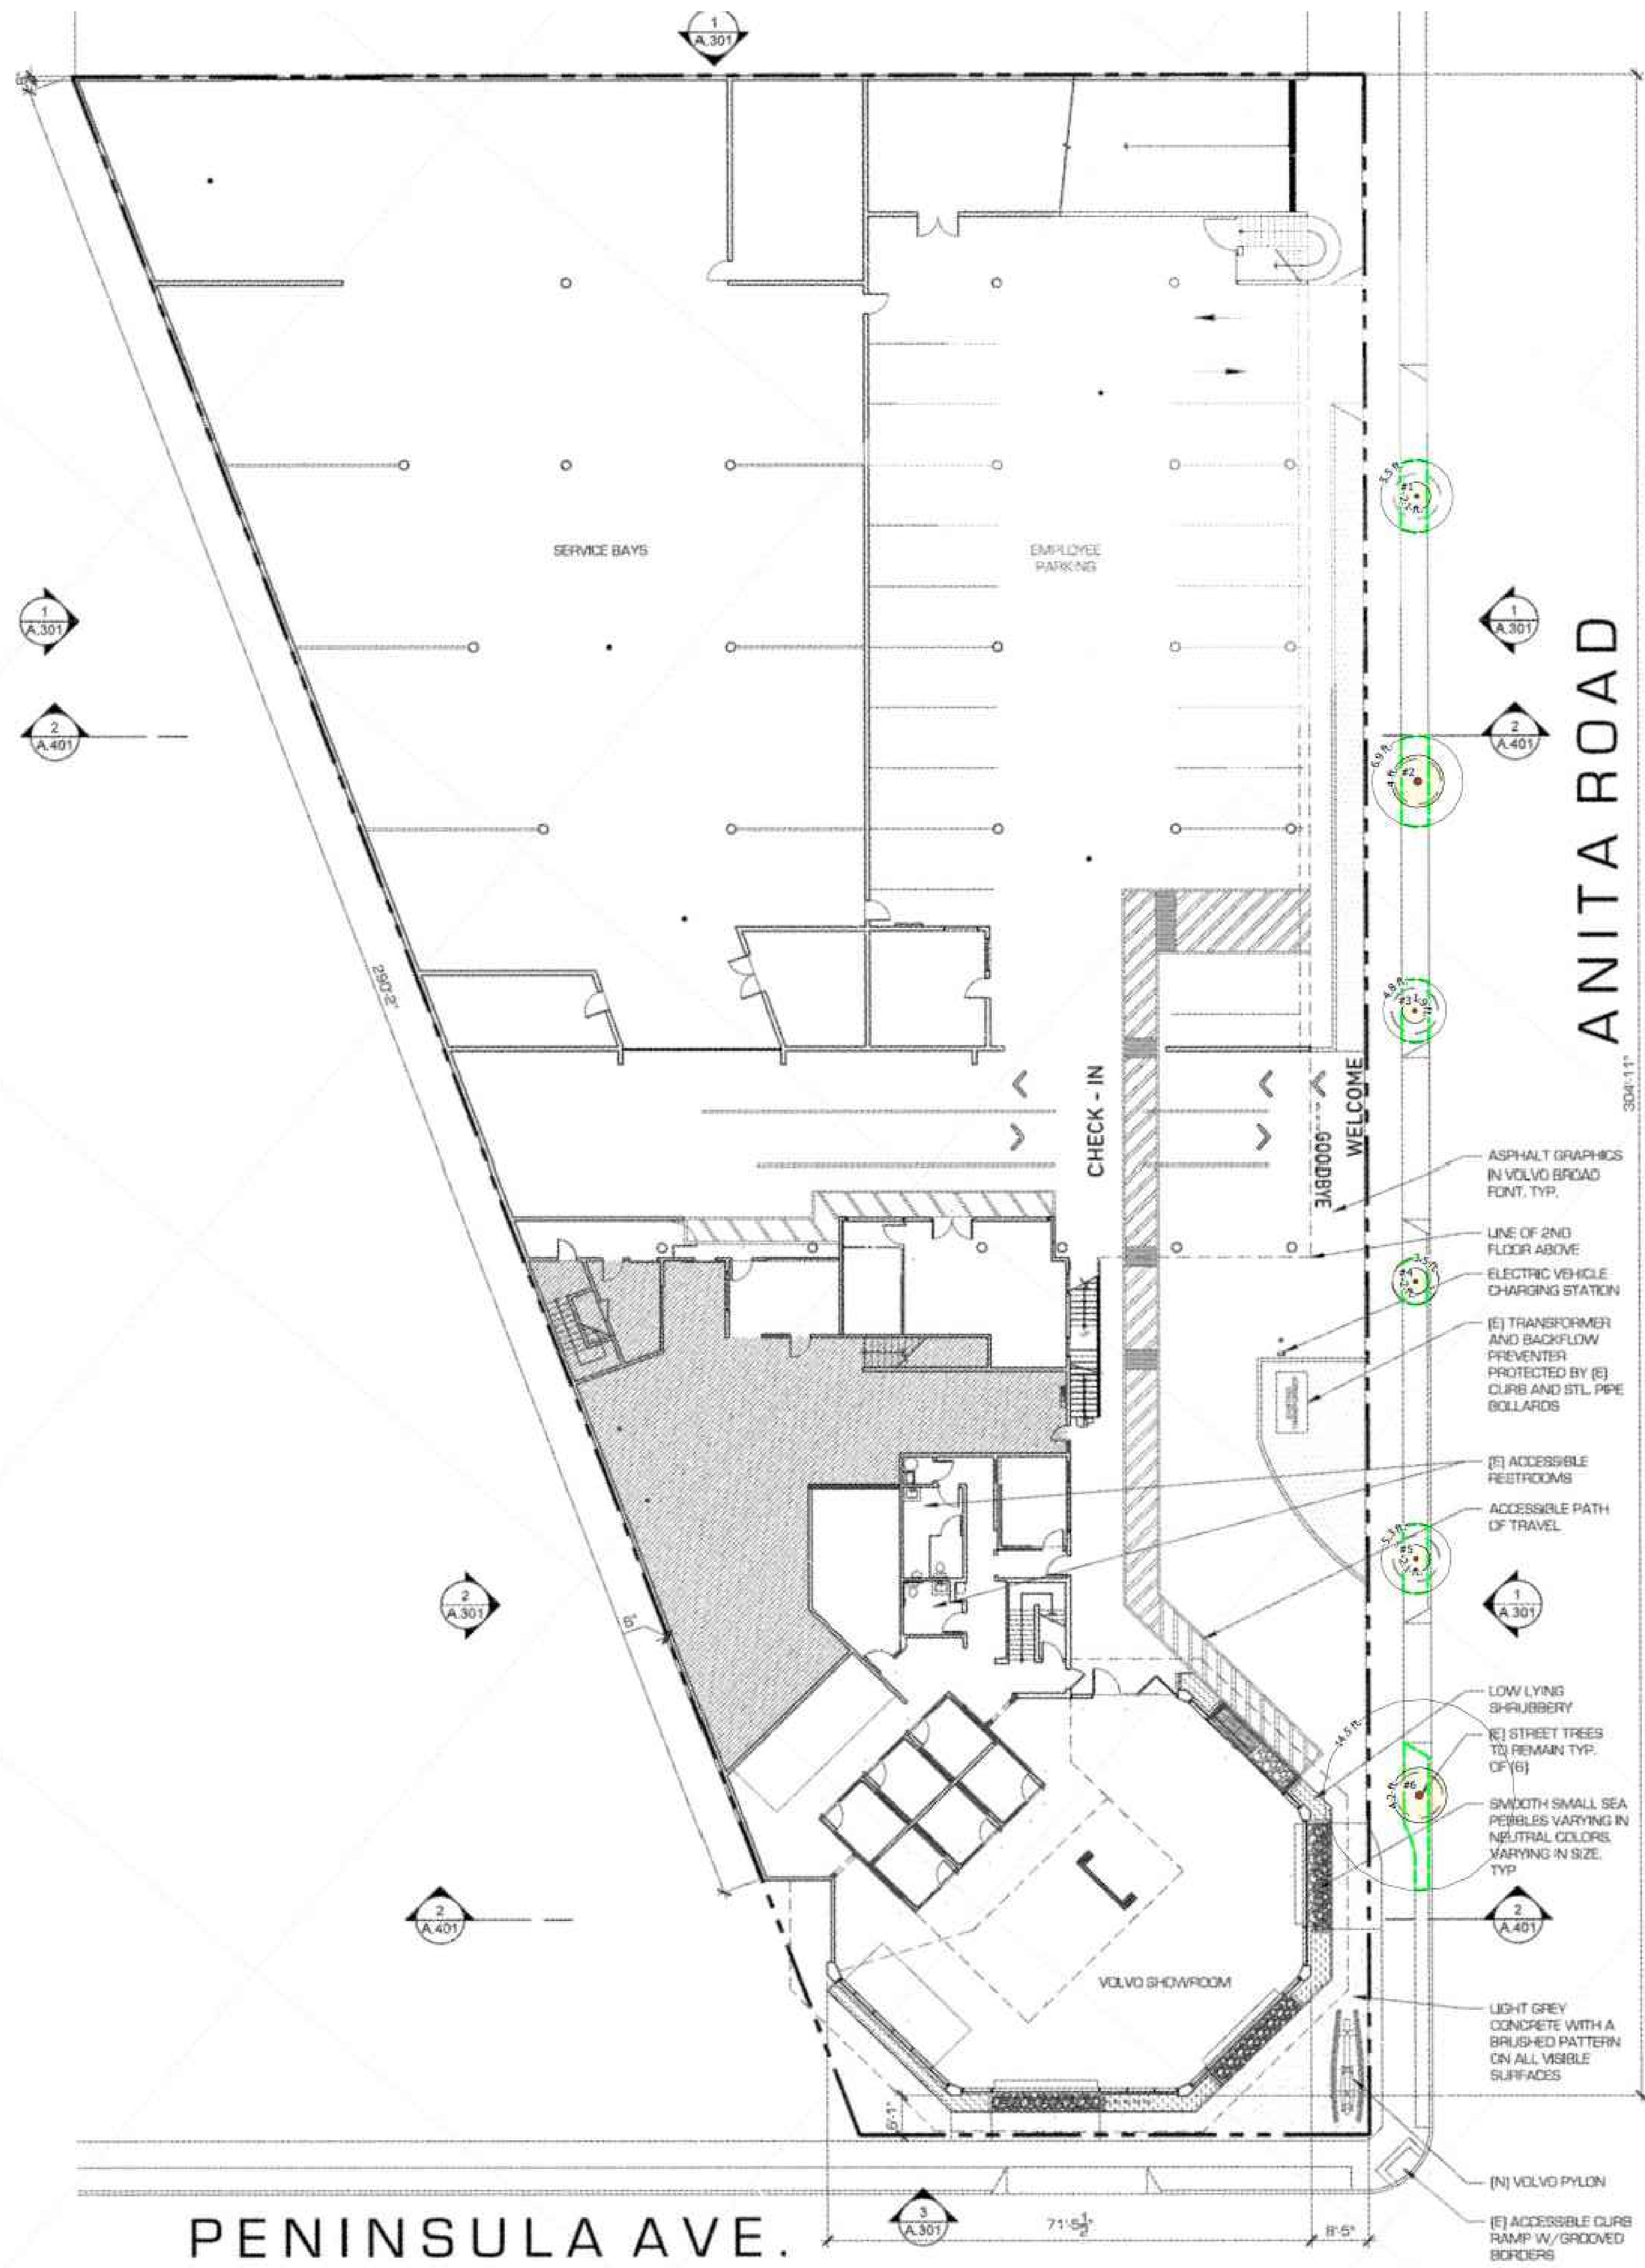

0 10 20 ft
04/22/2025

Aesculus
Arboricultural Consulting

Kimberly R. Rife
Kimberly R. Rife
Arborist at Large (C) California
Member of Society of Arboriculture (SA) and American Society of Consulting Arborists (ASCA)
2017 Tree Care Management Certification (TCMC)
2017 Tree Care Management Certification (TCMC)
2017 Tree Care Management Certification (TCMC)
2017 Tree Care Management Certification (TCMC)

Tree trunks, to scale. Locations approximate where not matched to survey. Note that tree trunks may not be round in cross section.
Critical root zones (minimal disturbance recommended)
Tree protection zones (ideal, may differ significantly from canopy size and from recommended tree protection measures)
Minimum distances for tree protection fencing. Fencing may be placed farther away from trees if desired.

900 Peninsula Tree Tree Photographs

Aesculus Arboricultural Consulting

Image 1: crape myrtle #1



4/22/2025

1

900 Peninsula Tree Tree Photographs

Aesculus Arboricultural Consulting

Image 2: pittosporum #2



4/22/2025

2

900 Peninsula Tree Tree Photographs

Aesculus Arboricultural Consulting

Image 3: crape myrtle #3




4/22/2025

3

900 Peninsula Tree Tree Photographs

Aesculus Arboricultural Consulting

Image 4: pittosporum #4

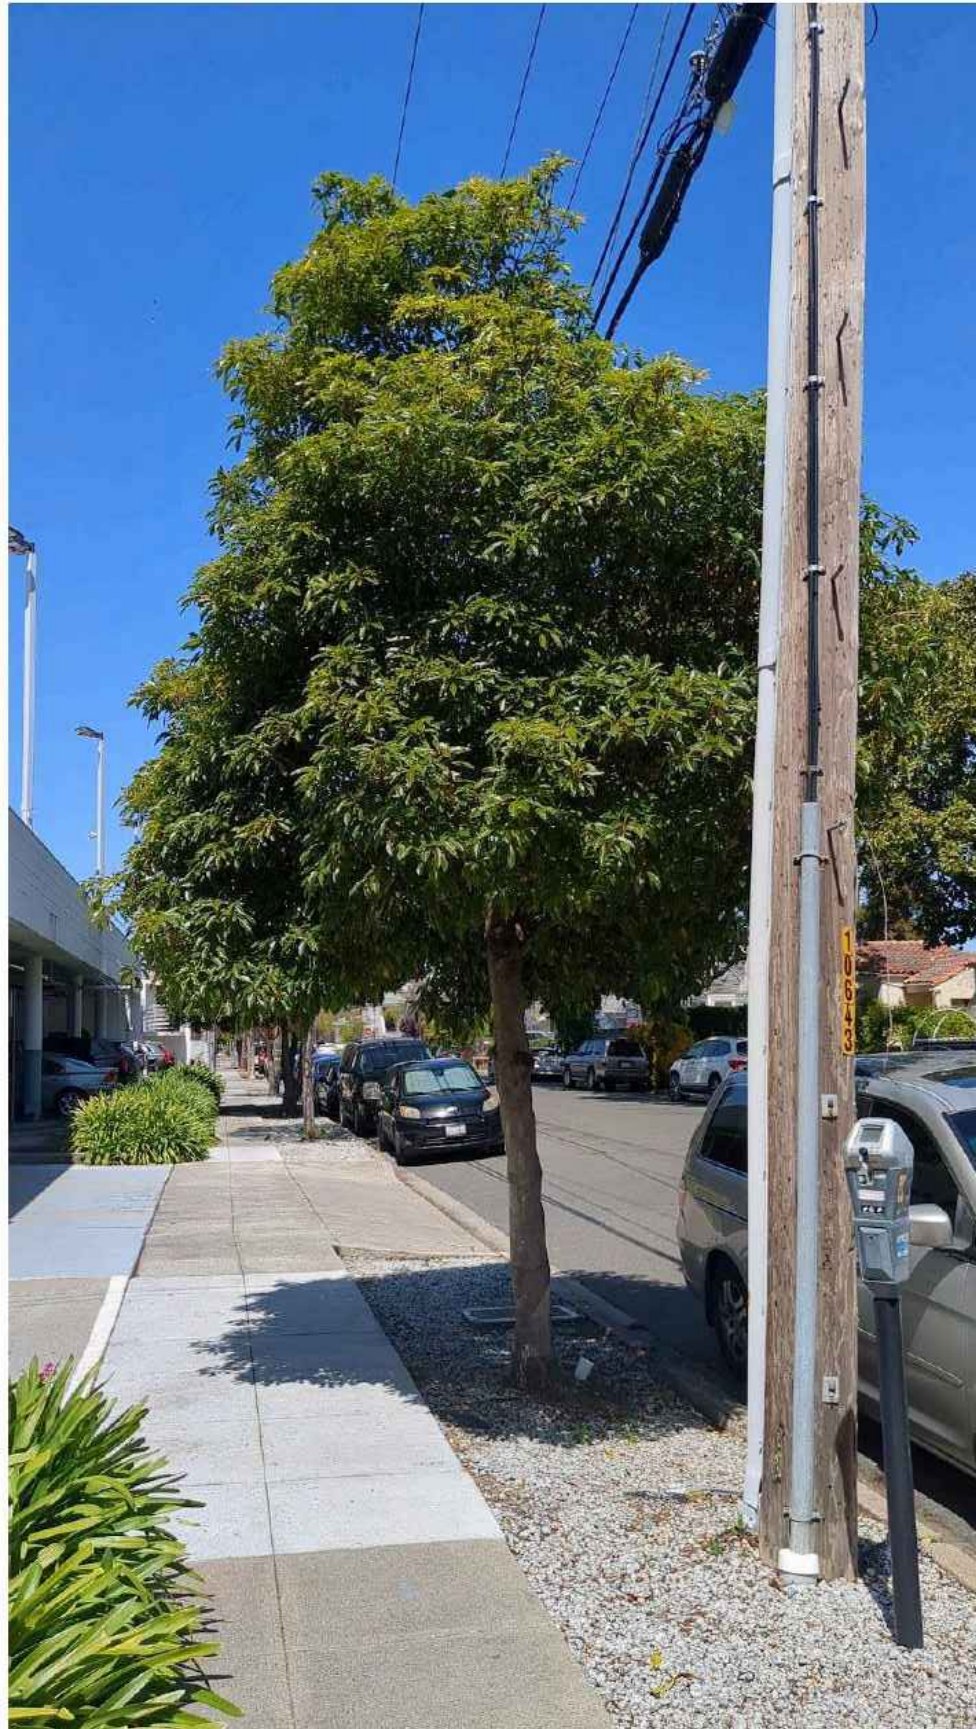

4/22/2025

4

900 Peninsula Tree Tree Photographs

Aesculus Arboricultural Consulting

Image 5: crape myrtle #5



4/22/2025

5

900 Peninsula Tree Tree Photographs

Aesculus Arboricultural Consulting

Image 6: evergreen pear #6



4/22/2025

6

900 Peninsula Tree Tree Table

Aesculus Arboricultural Consulting

Tree # (6 total)		Common Name	Species	DBH (in.)	Vitality Rating (%)	Structure Rating (%)	Form Rating (%)	Suitability for Preservation (%)	Protected Tree - 0	Street Tree - 6	Off-Site Tree - 0	Protected Removals - 0	CRZ radius (ft. from center of trunk)	TPZ radius (ideal; ft. from center of trunk)	Expected Impacts (with recommended protection)	Notes
1	crape myrtle	Lagerstroemia indica		7.3	90	70	90	80	☐	☒	☐	☐	2.1	5.5	Minimal	measured below breast height due to low branching
2	pittosporum	Pittosporum sp.		13.7	90	40	80	65	☐	☒	☐	☐	4.0	6.9	Minimal	measured below breast height due to low branching; multiple leaders, some with bark inclusions
3	crape myrtle	Lagerstroemia indica		6.4	90	70	90	80	☐	☒	☐	☐	1.9	4.8	Minimal	-
4	pittosporum	Pittosporum sp.		6.4	90	70	90	80	☐	☒	☐	☐	2.0	3.5	Minimal	-
5	crape myrtle	Lagerstroemia indica		7.1	90	70	90	80	☐	☒	☐	☐	2.1	5.3	Minimal	-
6	evergreen pear	Pyrus kawakami		14.5	70	40	50	55	☐	☒	☐	☐	4.2	14.5	Minimal	multiple leaders, some with bark inclusions



4/22/2025

Andrey Kamenetsky
Client Company
3 California Drive
Burlingame, California 94010
(650) 699-5394
andrey@putnamauto.com

Re: Tree protection for proposed commercial remodel at 900 Peninsula Ave, Burlingame, CA 94010

Dear Andrey,

At your request, we have visited the property referenced above to evaluate the trees present with respect to the proposed project. This report contains our analysis.

Summary

Six trees are present on and adjacent to this property, all street trees in the park strip on the other side of the public sidewalk. None are of protected size. All are in reasonably good condition and should be preserved as detailed in the Recommendations, below. With proper protection, all are expected to survive and thrive during and after construction, according to each tree's existing condition.

Prepared for Putnam Automotive Group by Aesculus Arboricultural Consulting on 4/22/2025 1 of 12


Assignment and Limits of Report

We have been asked to write a report detailing impacts to trees from the proposed commercial remodel on this property. This report may be used by our client and others involved in the project as needed to inform all stages of the project.

All observations were made from the ground with basic hand tools. No root collar excavations or aerial inspections were performed. No project features had been staked at the time of our site visit.

Tree Regulations

In the City of Burlingame, a tree protection report is required for development projects if protected trees and/or street trees are present. The following excerpt is taken from the document titled "Trees: A Big Deal!."

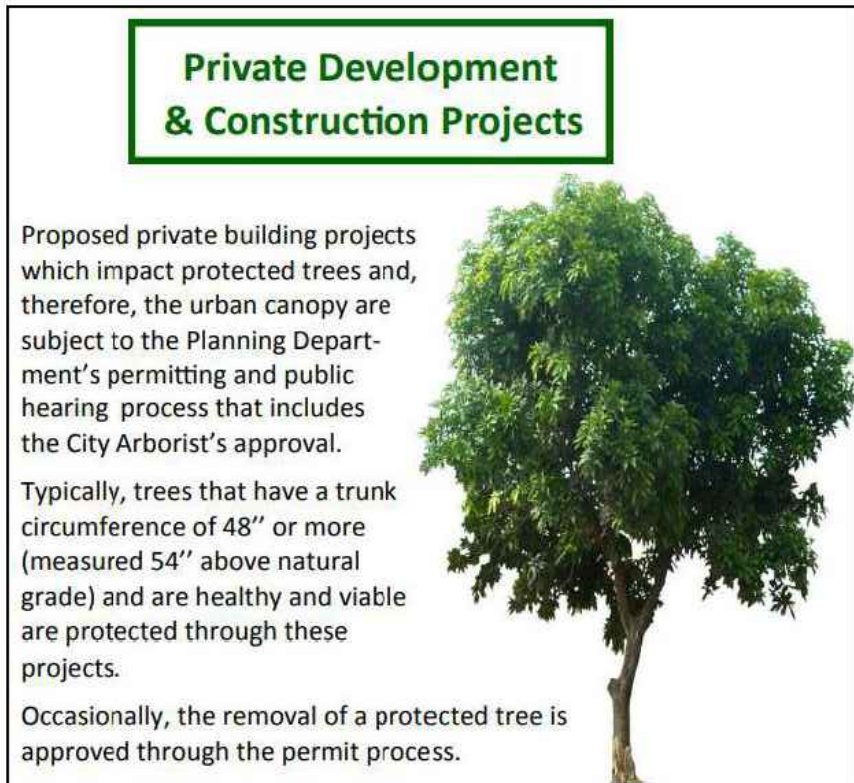

¹ Publicly available on the City of Burlingame website at: https://cms6.revize.com/revize/burlingamecity/burlingamecity/burlingamecity/document_center/Trees/Important%20Information%20About%20City%20Trees.pdf

Prepared for Putnam Automotive Group by Aesculus Arboricultural Consulting on 4/22/2025 2 of 12

Requirements for tree protection reports are given in section 11.06.050b of the City of Burlingame Municipal Code, excerpted here from the Urban Forest Management Plan:²

(b)	The following conditions shall be observed during construction or development of property:
(1)	Protected trees are to be protected by a fence which is to be maintained at all times;
(2)	Protected trees that have been damaged or destroyed by construction shall be replaced or the city shall be reimbursed, as provided in Section 11.06.090;
(3)	Chemicals or other construction materials shall not be stored within the drip line of protected trees;
(4)	Drains shall be provided as required by the director whenever soil fill is placed around protected trees; and
(5)	Signs, wires or similar devices shall not be attached to protected trees. (Ord. 1057 § 1 (part), (1975); Ord. 1470 § 1, (1992); Ord. 1598 § 1 (part), (1998))

Further guidance on tree protection during construction is given in the Urban Forest Management Plan as follows:

Tree Protection During Construction
Construction damage is one of the most common causes of tree death and decline in urban areas. Unless the damage is extreme, trees may not die immediately, but could decline over several years. Because construction equipment is operated next to trees, damage to trees is likely to occur. Branches will be broken, trunks are wounded, pruning cuts are made by untrained construction workers, but the most serious damage to tree caused by construction is underground. Root systems of trees may spread a distance beyond the root zone. The small, absorbing roots are generally located in the upper few inches of soil. The soil can become compacted by construction equipment and the small roots can be damaged or killed and the result could be yellowing leaves, dead twigs, and, large limbs may eventually die.
Prior to construction, an on-site inspection should be performed by a qualified arborist. The arborist must be able to communicate his needs of tree preservation with the developer, contractor or homeowner. The arborist should evaluate each trees condition and suitability for saving. Specifications should be written with the intent to protect selected trees and should detail exactly what can and cannot be done to and around the trees.

² Publicly available on the City of Burlingame website at: https://cms6.revize.com/revize/burlingamecity/burlingamecity/burlingamecity/document_center/Trees/Urban%20Forest%20Management%20Plan.pdf

Prepared for Putnam Automotive Group by Aesculus Arboricultural Consulting on 4/22/2025 3 of 12

To avoid tree damage during construction, the following will be considered in order to protect trees from injury:
Erect Barriers – Erect barriers as early as possible, a physical barrier should be established around the trees that are to be preserved. This fence can be made out of wood, plastic, wire or a combination and placed as far out from the trunks of the tree as possible. As a guideline, allow 1 foot from the trunk for each inch of trunk diameter. The intent is to protect not only the overhead branches but also the root system. The area inside the barrier must be kept clear and not used for storage of materials, parking, waste accumulation, or travel of trucks and heavy equipment. Limit Access – If possible allow only one access route on and off property. Reduce Compaction – Soil compaction caused by heavy equipment will close the air spaces in the soil. Without air and moisture, roots will die and cause dieback in the canopy. To reduce compaction, spread a thick layer (about 6 -12 inches) of mulch around the base of trees, and to obtain addition additional weight dispersal place large sheets of plywood over the mulch. Avoid Grade Changes – Changes in grade can be devastating to trees. If the grade is to be raised, the addition of only a few inches of soil around a tree could suffocate the roots and kill some species. Tree wells and aeration systems could be installed to preserve the tree. If the grade must be lowered, terracing or tree islands can be constructed to increase tree survival.

Observations

Trees

There are six trees on and adjacent to this property. Three are crape myrtles (*Lagerstroemia indica*), two are pittosporums (*Pittosporum* sp.), and one is an evergreen pear (*Pyrus kawakamii*).

Protected statuses - all are street trees. None are of protected size.

Health - all are in moderate to good health.

Structure - all exhibit good to moderate branching structure.

Prepared for Putnam Automotive Group by Aesculus Arboricultural Consulting on 4/22/2025 4 of 12

Current Site Conditions

A car dealership is present on the property, comprising one commercial building with a large attached parking structure. The driveways, commercial signage, and other hardscape appear typical, as do the utilities and property line fences.

GRADE - the property is reasonably flat.

BUILDINGS - the commercial building covers nearly the entire property.

HARDSCAPE - nearly all the ground not covered by the building is paved. A public sidewalk separates the park strip along Anita Road from the property.

UTILITIES - overhead power lines are present. No other utilities were noted.

LANDSCAPING - planter beds with shrubs are present along the sidewalk. The park strip is covered with gravel. All landscaped areas appear to be irrigated.

Project Features

DEMOLITION, BUILDING, - localized interior and exterior changes to the existing building are proposed.

HARDSCAPE, LANDSCAPING - New stones and partitions are proposed in the planter beds adjacent to the showroom at the corner of Peninsula Avenue and Anita Road.

UTILITIES - some interior electrical work is proposed. No external utility work is proposed.

No grading, drainage, or fencing work is shown on the plans provided to us.

Potential Conflicts

Trees # 1-6 - all proposed project features and logical access routes thereto are outside these trees' TPZs.³

³ Tree protection zones. See Discussion, Tree Map, and Tree Table for more detail.

Prepared for Putnam Automotive Group by Aesculus Arboricultural Consulting on 4/22/2025 5 of 12

Testing and Analysis

Tree DBHs⁴ were taken using a diameter tape measure if trunks were accessible. Multistemmed trees were measured below the point where the leaders diverge, if possible. The DBHs of trees with non-accessible trunks were estimated visually. All trees over four inches in DBH were inventoried, as well as street trees of all sizes. Vigor ratings are based on tree appearance and our experiential knowledge of each species' healthy appearance.

Tree location data were collected using a GPS smartphone application and processed in Quantum GIS (QGIS) to create the maps included in this report. Due to the error inherent in GPS data collection, and due also to differences between GPS data and CAD drawings, tree locations and all dimensions shown on the Tree Map are approximate. The percentages of TPZs impacted by project features were calculated in QGIS but should be considered approximate due to potential error in tree locations or feature locations.

Data were collected by Katherine Naegele, ISA Certified Arborist #WE-9658A, with basic hand tools (such as, but not limited to: hand hoe; hatchet; rubber mallet; measuring tape; etc.) at one site visit on 4/9/2025. All observations and photographs in this report were taken at that site visit.

The tree protection analysis in this report is based on the following document(s), provided to us electronically by the project team:

- Plan set titled "VOLVO CARS BURLINGAME," dated 1/27/2025, available at https://drive.google.com/file/d/1wjo_138YYdPyd9ZFVB8CvEfn5Xpf6u/view?usp=sharing
 - Proposed site plan: sheet A-101
 - Utility plan: none
 - Grading plan: none
 - Drainage plan: none
 - Landscape plan: none

⁴ diameter at breast height (4.5 feet above grade), a standard arboricultural measurement

Prepared for Putnam Automotive Group by Aesculus Arboricultural Consulting on 4/22/2025 6 of 12

Discussion

Tree Protection Zones (TPZs)

Tree roots grow where conditions are favorable, and their spatial arrangement is, therefore, unpredictable. Favorable conditions vary among species, but generally include the presence of moisture, and soft soil texture with low compaction.

Contrary to popular belief, roots of all tree species grow primarily in the top two to three feet or less of soil in the clay soils typical for this geographic region, with roots occasionally occurring at greater depths when soil conditions allow. Some species have taproots when young, but these almost universally disappear with age. At maturity, a tree's root system may extend out from the trunk farther than the tree is tall, and the tree maintains its upright position in much the same manner as a wine glass.

The optimal area around a tree that should be protected from disturbance depends on the tree's trunk diameter, species, and vigor, as shown in the following table (adapted from *Trees & Construction*, Matheny and Clark, 1998):

Species tolerance	Tree vitality ⁵	Distance from trunk (feet per inch trunk diameter)
Good	High	0.5
	Moderate	0.75
	Low	1
Moderate	High	0.75
	Moderate	1.25
	Low	1.5
Poor	High	1
	Moderate	1.25
	Low	1.5

It is important to note that some roots will almost certainly be present outside the TPZ; however, root loss outside the TPZ is unlikely to cause tree decline.

Some of the protected tree species present here are not evaluated in Trees & Construction. Our own evaluation of them based on our experience with the species is as follows:

⁵ Matheny & Clark uses tree age, but we feel a tree's vitality more accurately reflects its ability to handle stress.

Prepared for Putnam Automotive Group by Aesculus Arboricultural Consulting on 4/22/2025 7 of 12

Species	Estimated tolerance	Reason for tolerance rating
crape myrtle	2	Performs well in most landscapes but grows relatively slowly
evergreen pear	1	Poor tree overall
pittosporum	2	Highly tolerant of most stressors, but prone to decay

Critical Root Zones (CRZs)

Although root loss inside the tree protection zone (TPZ) may cause a short-term decline in tree condition, trees can often recover adequately from limited disturbance in this area.

Tree stability is impacted at a shorter distance from the tree trunk. For linear cuts on one side of the tree, the minimum distance typically recommended is three times the DBH, measured from the edge of the trunk (*Best Management Practices: Root Management*, Costello, Watson, and Smiley, 2017). This is called the critical root zone, as substantial root loss closer than this increases a tree's likelihood of failure.


Note that trees sometimes have asymmetrical root systems, and if no substantial roots are present in a given area, impacts on the tree will be minimal to minor regardless of distance from the trunk.

Conclusions⁶

Trees #1-6 - **minimal** impacts to these trees are likely from the project as proposed. Tree protection fencing is still recommended, however, to prevent unintended damage from construction equipment, materials, and personnel movement.

⁶ All conclusions assume the tree protection measures recommended in this report. Without proper tree protection measures, any tree could be damaged.

Prepared for Putnam Automotive Group by Aesculus Arboricultural Consulting on 4/22/2025 8 of 12

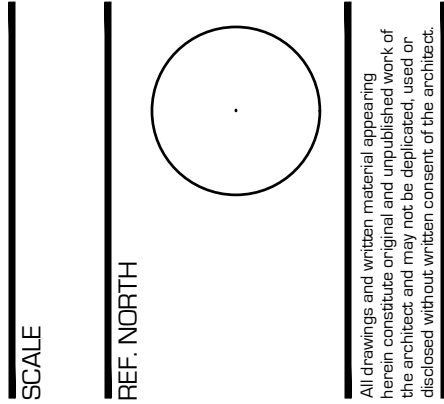

PROJECT DATA

VOLVO CARS BURLINGAME

900 PENINSULA AVE,
BURLINGAME, CA 94010
APN #029-244-070

DATE	ISSUED AND REVISIONS	BY/CHKD
08/20/25	RESPONSE TO CITY COMMENTS	VK/AL

Recommendations⁷⁸

Preconstruction Phase

- Consult with the Project Arborist regarding designated locations for the following activities, and any others that may affect tree protection zones (including, but not limited to, seepage and exhaust):
 - Equipment storage
 - Materials storage
 - Portable toilets
 - Cleanout areas for paint, concrete, etc.
 - Sump pump outlet
- Tree protection fencing – as this is an internal-only project, tree protection fencing is not mandatory. However, best practices if the owner chooses to install tree protection, the following guidelines should be followed:
 - Minimum fencing distances are shown on the Tree Map. Fencing should be installed at or beyond these distances, or in the case of this project, at the edge of the pavement. **Note that the TPZs of some offsite trees may extend onto this property and require fencing.**
 - Where existing barriers that will be retained impede access comparably to tree protection fencing, these barriers are an acceptable substitute for tree protection fencing.
 - Please be aware that tree protection fencing may differ from ideal tree protection zones, and from canopy sizes.
 - Tree fencing may comprise orange plastic snow fencing mounted on wooden posts, or similar.
 - Tree protection fencing shall be posted with signs saying “TREE PROTECTION FENCE - DO NOT MOVE OR REMOVE WITHOUT APPROVAL FROM CITY ARBORIST.”
 - A 6” layer of wood chips inside tree protection fencing is recommended.

⁷ All recommendations are driven by the requirements of the jurisdiction in which the property is located, and by industry best practices.
⁸ Bolded items are emphasized only because in my experience they are tend to be overlooked.

Prepared for Putnam Automotive Group by Aesculus Arboricultural Consulting on 4/22/2025 9 of 12

Construction Phase

- Maintain tree protection measures as detailed above.
- Alert the project arborist if utility or other work becomes necessary within any tree TPZs.
- If live roots over 1” in diameter are encountered when excavating in any location:
 - Hand-excavate edge nearest trunk to the full depth of the feature being installed.
 - Retain as many roots as practical. Route conduit and other features around and between roots insofar as practical.
 - If roots 1-2” in diameter must be cut, sever them cleanly with a sharp saw or bypass pruners.
 - If roots over 2” must be cut, stop work in that area and contact the project arborist for guidance.
 - If excavation will be left open for more than 3 days:
 - Cover excavation wall nearest trunk with several layers of burlap or other absorbent fabric.
 - Install a timer and soaker hoses to irrigate with potable water twice per day, enough to wet fabric thoroughly.
- Notify Project Arborist when excavation is complete. Project arborist shall inspect work to make sure all roots have been cut cleanly.
 - The Project Arborist shall provide a follow-up letter documenting that the excavation was performed to specification.

Post-Construction Phase

- Any heritage tree to be retained protected by the City's Municipal Code will require replacement according to its appraised value if it is damaged beyond repair because of construction.
- Remove tree protection measures, upon approval from City staff.

Additional Materials Submitted as Separate Documents

- 900 Peninsula Tree Map
- 900 Peninsula Tree Photographs
- 900 Peninsula Tree Table

Prepared for Putnam Automotive Group by Aesculus Arboricultural Consulting on 4/22/2025 10 of 12

Construction Phase

- Maintain tree protection measures as detailed above.
- Alert the project arborist if utility or other work becomes necessary within any tree TPZs.
- If live roots over 1” in diameter are encountered when excavating in any location:
 - Hand-excavate edge nearest trunk to the full depth of the feature being installed.
 - Retain as many roots as practical. Route conduit and other features around and between roots insofar as practical.
 - If roots 1-2” in diameter must be cut, sever them cleanly with a sharp saw or bypass pruners.
 - If roots over 2” must be cut, stop work in that area and contact the project arborist for guidance.
 - If excavation will be left open for more than 3 days:
 - Cover excavation wall nearest trunk with several layers of burlap or other absorbent fabric.
 - Install a timer and soaker hoses to irrigate with potable water twice per day, enough to wet fabric thoroughly.
- Notify Project Arborist when excavation is complete. Project arborist shall inspect work to make sure all roots have been cut cleanly.
 - The Project Arborist shall provide a follow-up letter documenting that the excavation was performed to specification.

Post-Construction Phase

- Any heritage tree to be retained protected by the City's Municipal Code will require replacement according to its appraised value if it is damaged beyond repair because of construction.
- Remove tree protection measures, upon approval from City staff.

Additional Materials Submitted as Separate Documents

- 900 Peninsula Tree Map
- 900 Peninsula Tree Photographs
- 900 Peninsula Tree Table

Prepared for Putnam Automotive Group by Aesculus Arboricultural Consulting on 4/22/2025 10 of 12


Terms of Assignment

The following terms and conditions apply to all oral and written reports and correspondence pertaining to the consultations, inspections, and activities of Aesculus Arboricultural Consulting:


- All property lines and ownership of property, trees, and landscape plants and features are assumed to be accurate and reliable as presented and described to the consultant, either orally or in writing. The consultant assumes no responsibility for verification of ownership or locations of property lines, or for results of any actions or recommendations based on inaccurate information.
- It is assumed that any property referred to in any report or in conjunction with any services performed by Aesculus Arboricultural Consulting is in accordance with any applicable codes, ordinances, statutes, or other governmental regulations, and that any titles and ownership to any property are assumed to be good and marketable. The existence of liens or encumbrances has not been determined, and any and all property is appraised and/or assessed as though free and clear, under responsible ownership and competent management.
- All reports and other correspondence are confidential and are the property of Aesculus Arboricultural Consulting and its named clients and their assigns or agents. Possession of this report or a copy thereof does not imply any right of publication or use for any purpose, without the express permission of the consultant and the client to whom the report was issued. Loss, removal, or alteration of any part of a report invalidates the entire appraisal/evaluation.
- The scope of any report or other correspondence is limited to the trees and conditions specifically mentioned in those reports and correspondence. Aesculus Arboricultural Consulting assumes no liability for the failure of trees or parts of trees, inspected or otherwise. The consultant assumes no responsibility to report on the condition of any tree or landscape feature not specifically requested by the named client.
- All inspections are limited to visual examination of accessible parts, without dissection, excavation, probing, boring or other invasive procedures, unless otherwise noted in the report, and reflect the condition of those items and features at the time of inspection. No warranty or guarantee is made, expressed or implied, that problems or deficiencies of the plants or the property will not occur in the future, from any cause. The consultant shall not be responsible for damages caused by any tree defects, and assumes no responsibility for the correction of defects or tree related problems.
- The consultant shall not be required to provide further documentation, give testimony, be deposed, or to attend court by reason of this appraisal/report unless subsequent contractual arrangements are made, including payment of additional fees for such services as set forth by the consultant or in the fee schedule or contract.
- Aesculus Arboricultural Consulting makes no warranty, either expressed or implied, as to the suitability of the information contained in any reports or correspondence, either oral or written, for any purpose. It remains the responsibility of the client to determine applicability to his/her particular case.
- Any report and the values, observations, and recommendations expressed therein represent the professional opinion of the consultant, and the fee for services is in no manner contingent upon the reporting of a specified value nor upon any particular finding.
- Any photographs, diagrams, charts, sketches, or other graphic material included in any report are intended solely as visual aids, are not necessarily to scale, and should not be construed as engineering reports or surveys unless otherwise noted in the report. Any reproduction of graphic material or the work product of any other persons is intended solely for clarification and ease of reference. Inclusion of said information does not constitute a representation by Aesculus Arboricultural Consulting as to the sufficiency or accuracy of that information.

Prepared for Putnam Automotive Group by Aesculus Arboricultural Consulting on 4/22/2025 12 of 12


1 EXISTING SITE PLAN
1/16" = 1'-0"

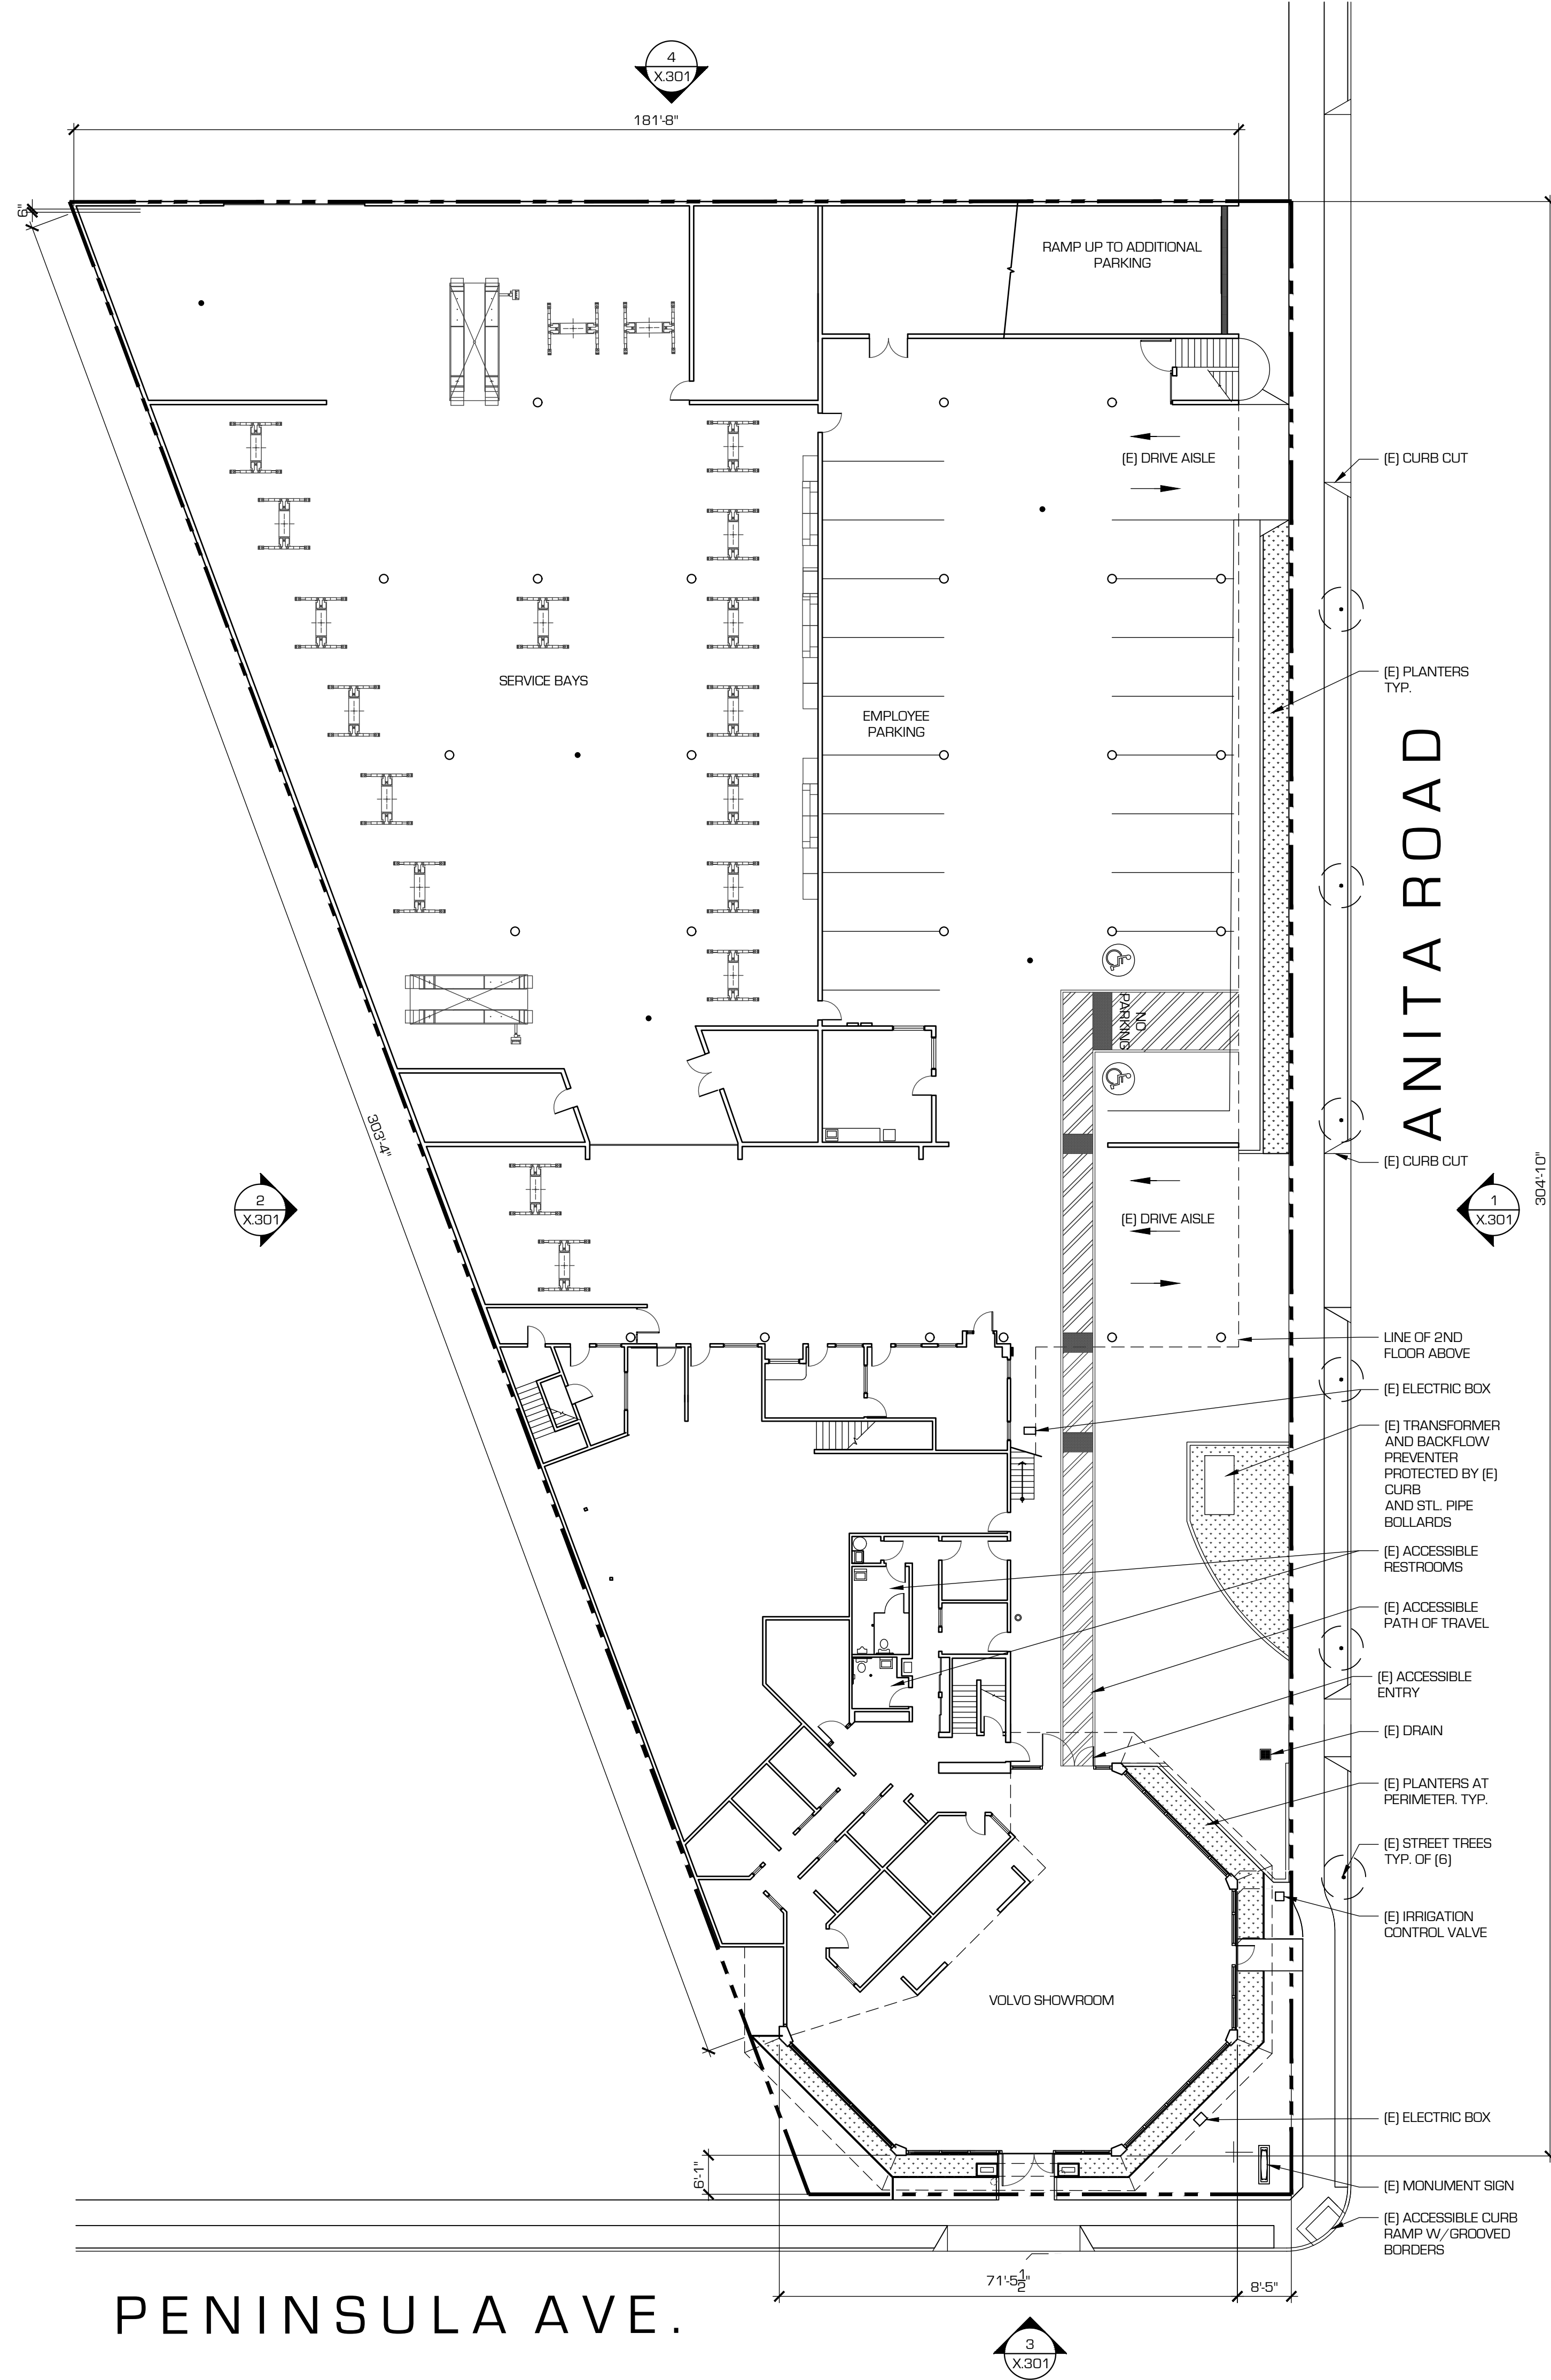

NO. DATE	ISSUED AND REVISIONS	BY / CHECK
01/27/25	COMMERCIAL DESIGN REVIEW	BK / AC

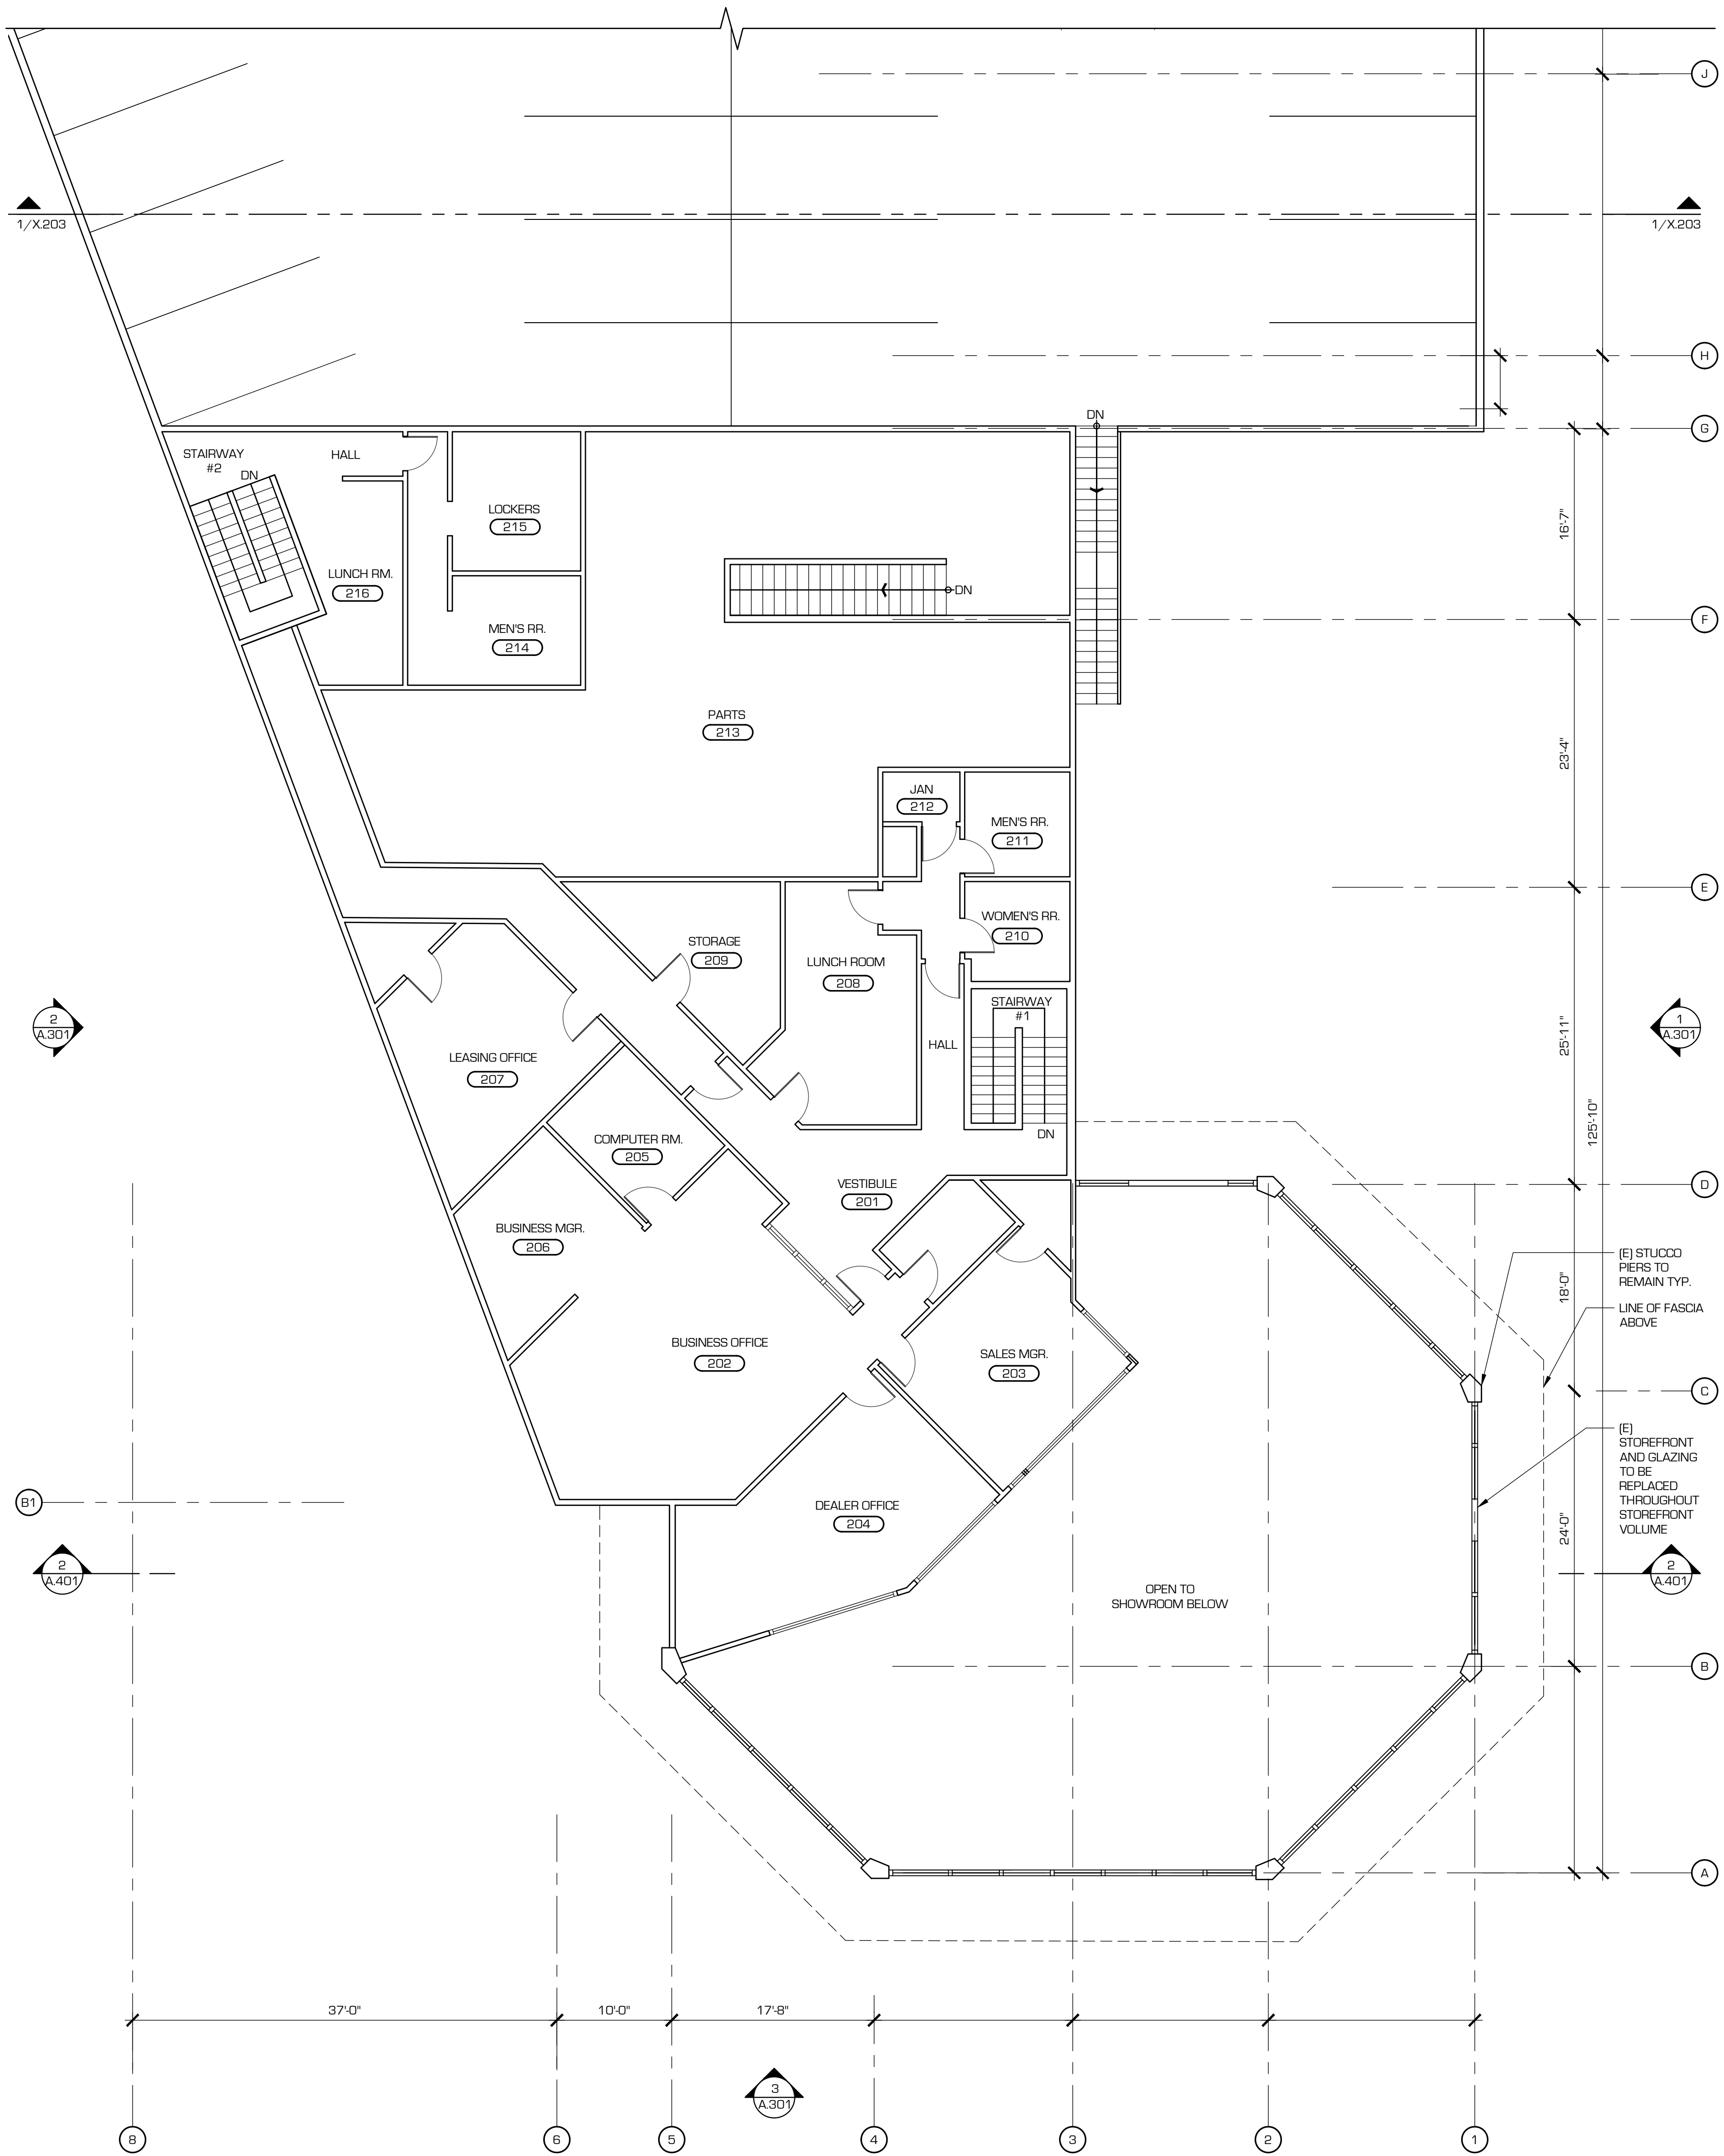


2 EXISTING SECOND FLOOR PLAN
1/8" = 1'-0"

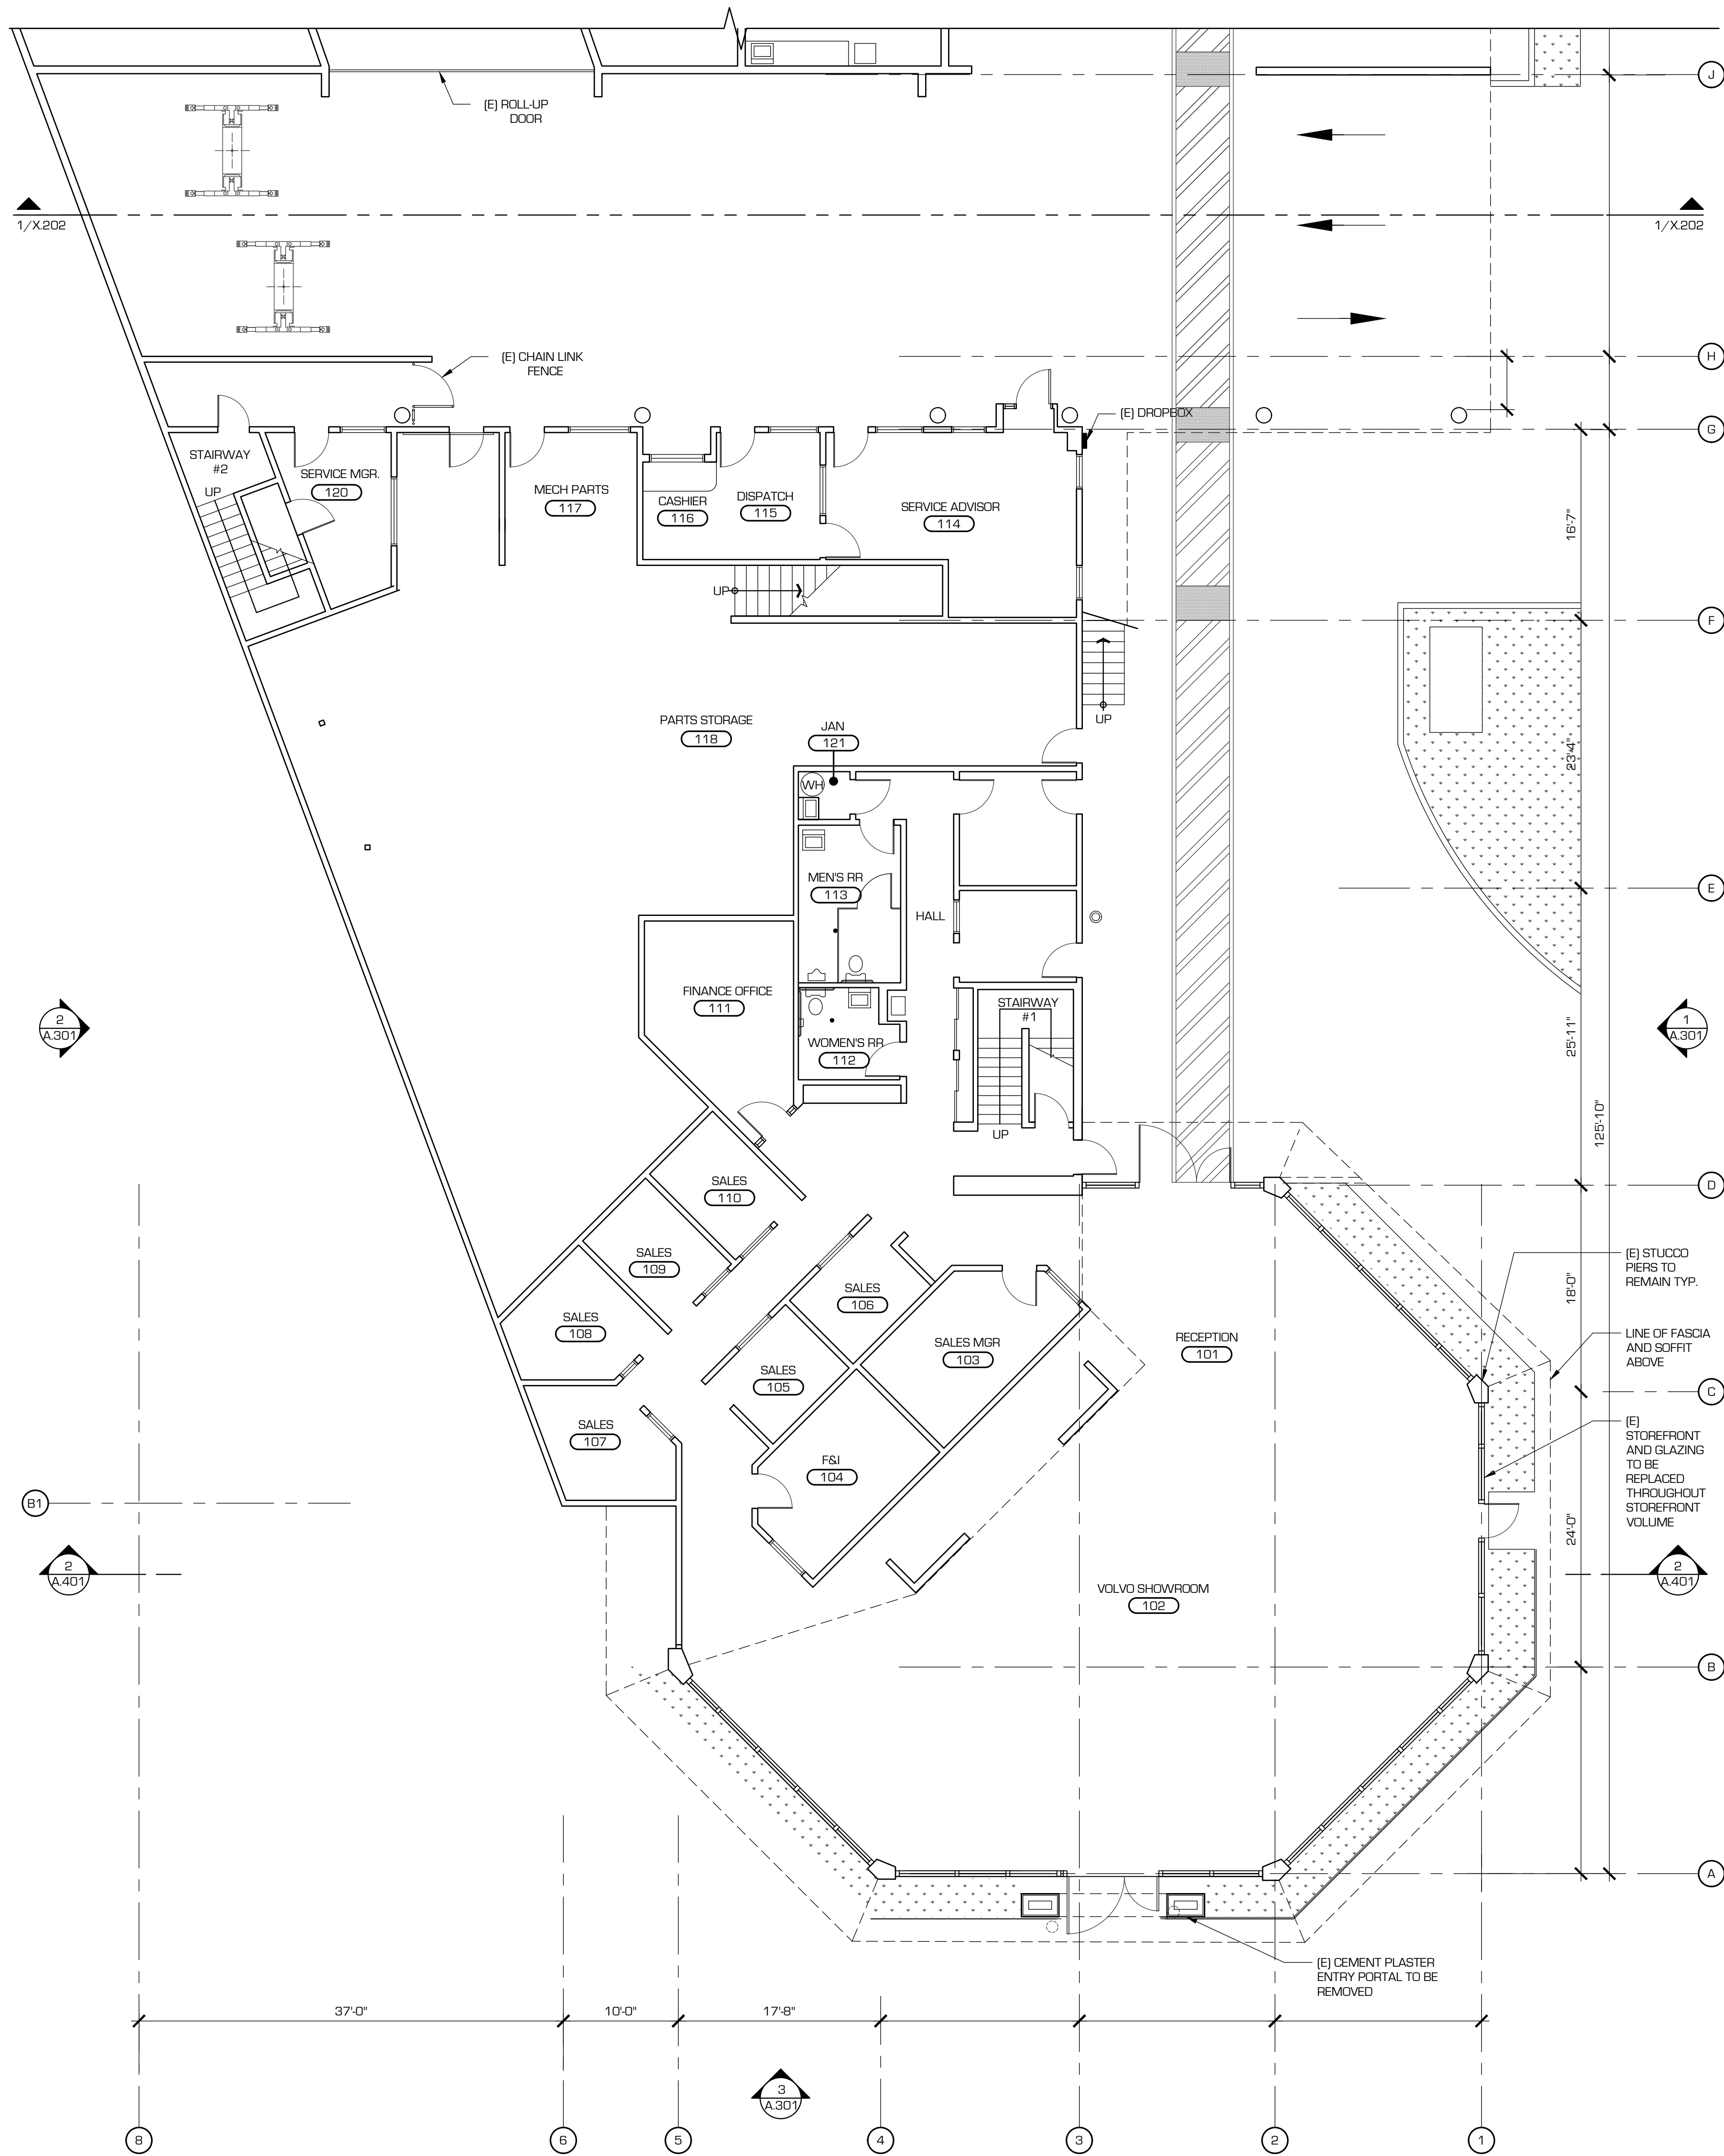

1 EXISTING FIRST FLOOR PLAN
1/8" = 1'-0"


NO. DATE	ISSUE AND REVISION	BY / CHECK	BK / AC
01/27/25	COMMERCIAL DESIGN REVIEW		



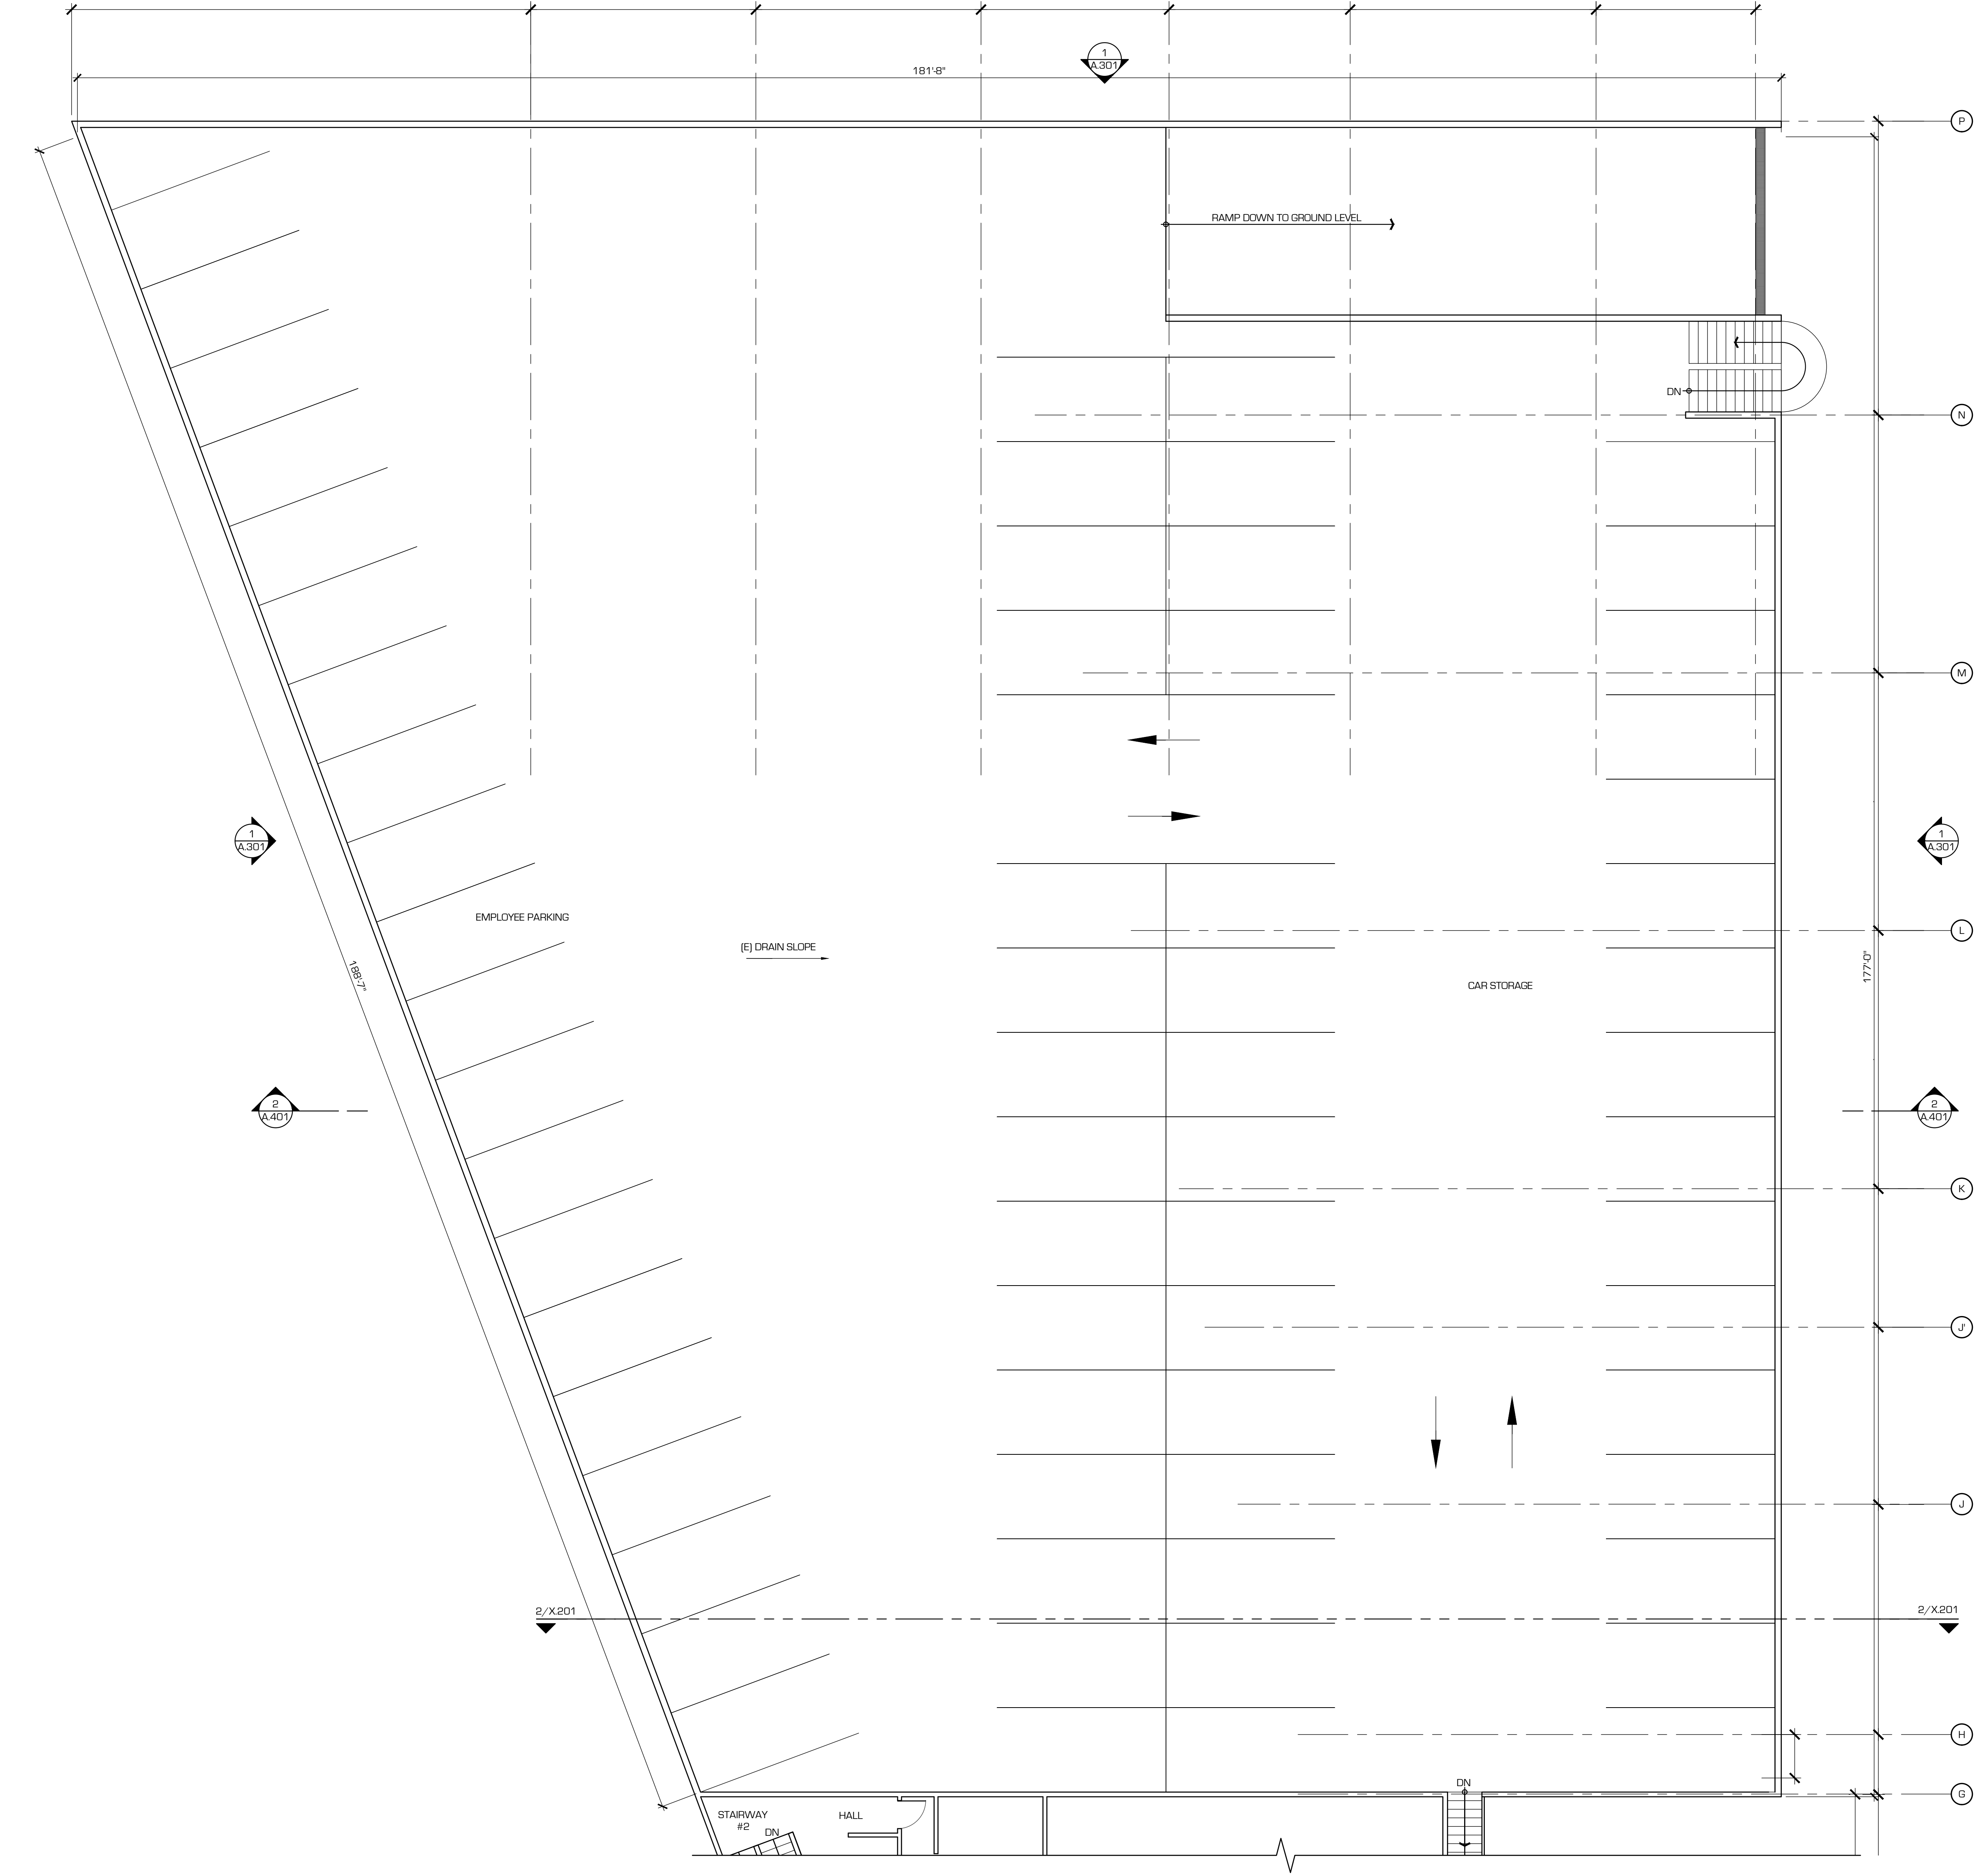

1 EXISTING SECOND FLOOR PARKING PLAN
1/8" = 1'-0"

NO. DATE	ISSUED AND REVISIONS	BY / CHECK
01/27/25	COMMERCIAL DESIGN REVIEW	BK / AC

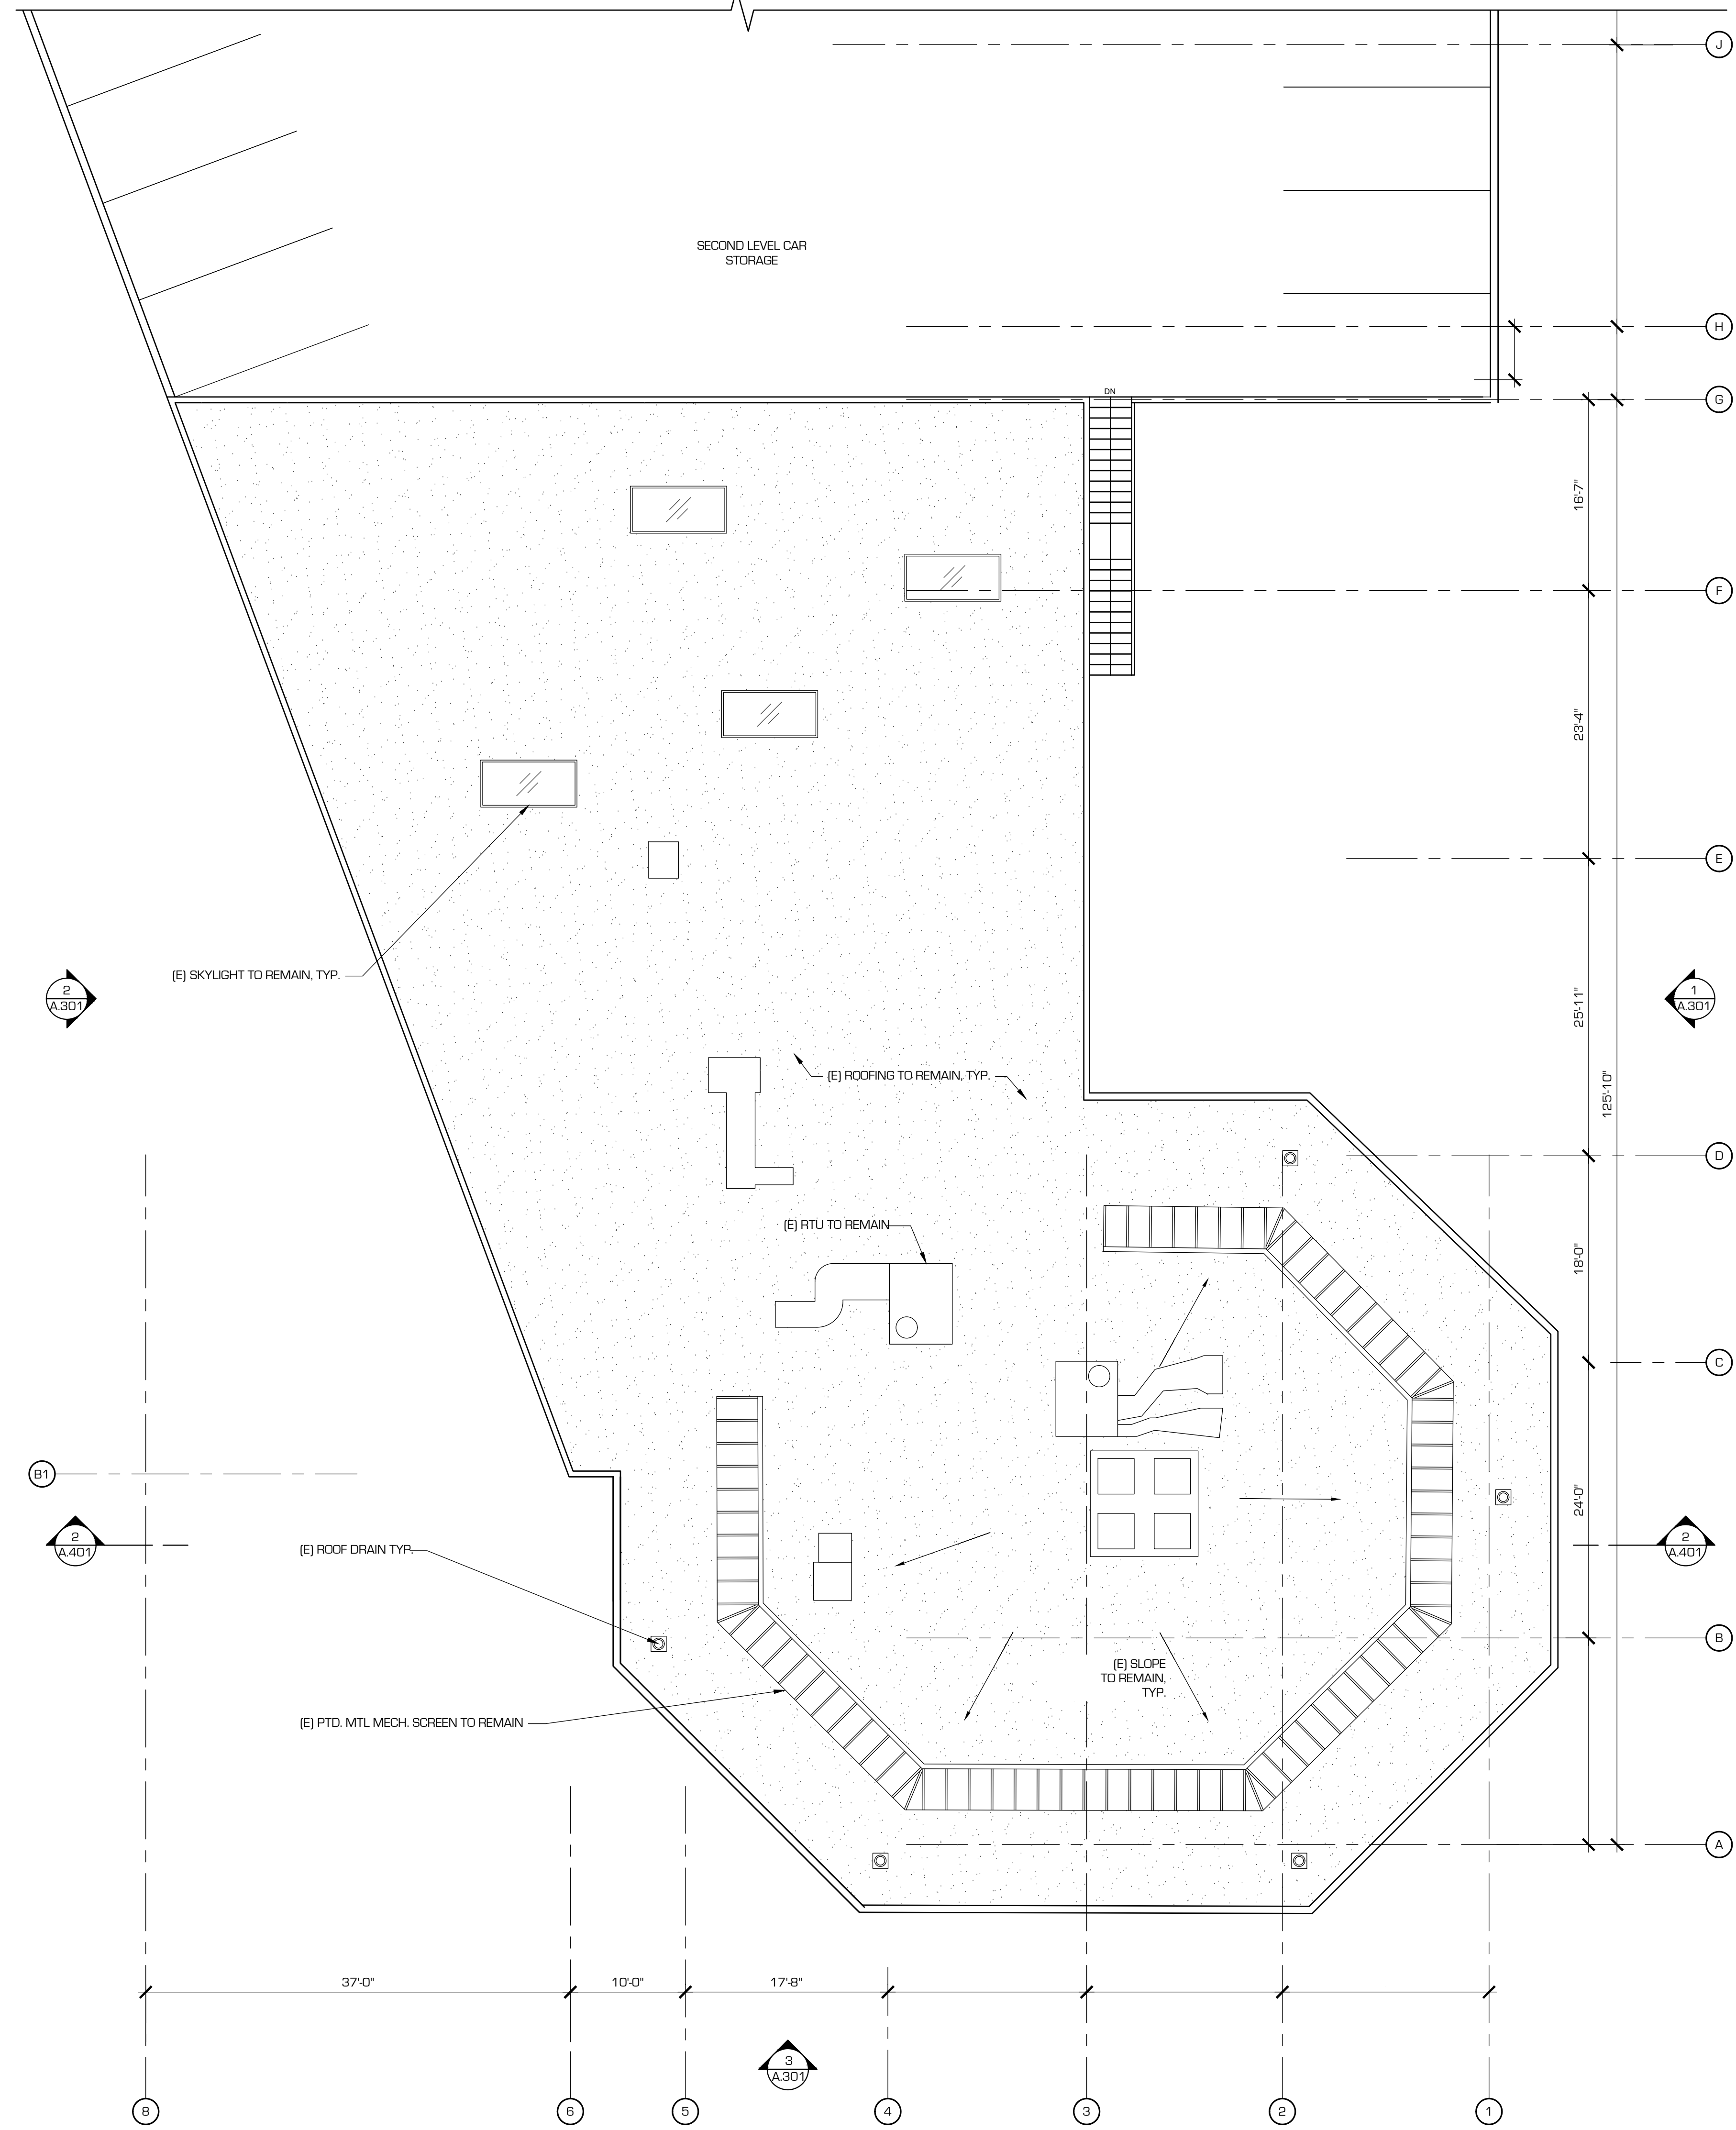


1 EXISTING ROOF PLAN
1/8" = 1'-0"

DATE	ISSUED AND REVISIONS	BY/CHKD
01/27/25	COMMERCIAL DESIGN REVIEW	BK/AC


SCALE
1/8" = 1'-0"

REF NORTH


Architect and other registered professionals
are not responsible for the accuracy of the
information provided by the client. The client
warrants that the information provided is
correct and complete.

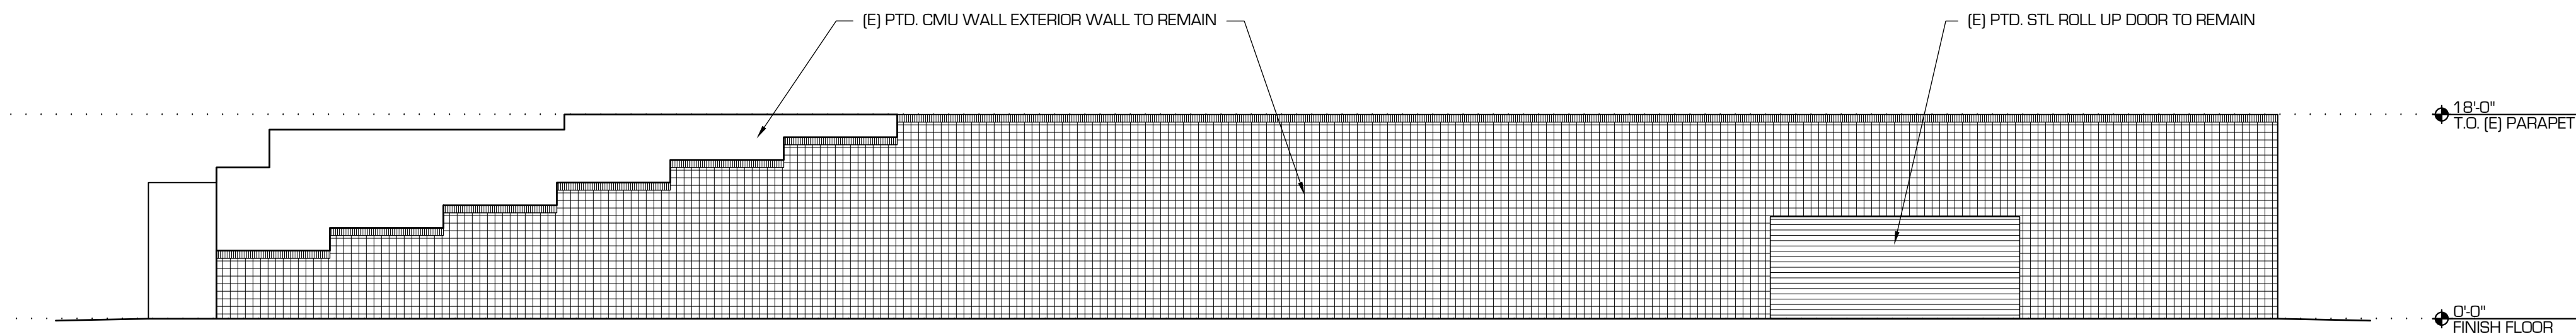


4 EXISTING NORTH ELEVATION
3/32" = 1'-0"

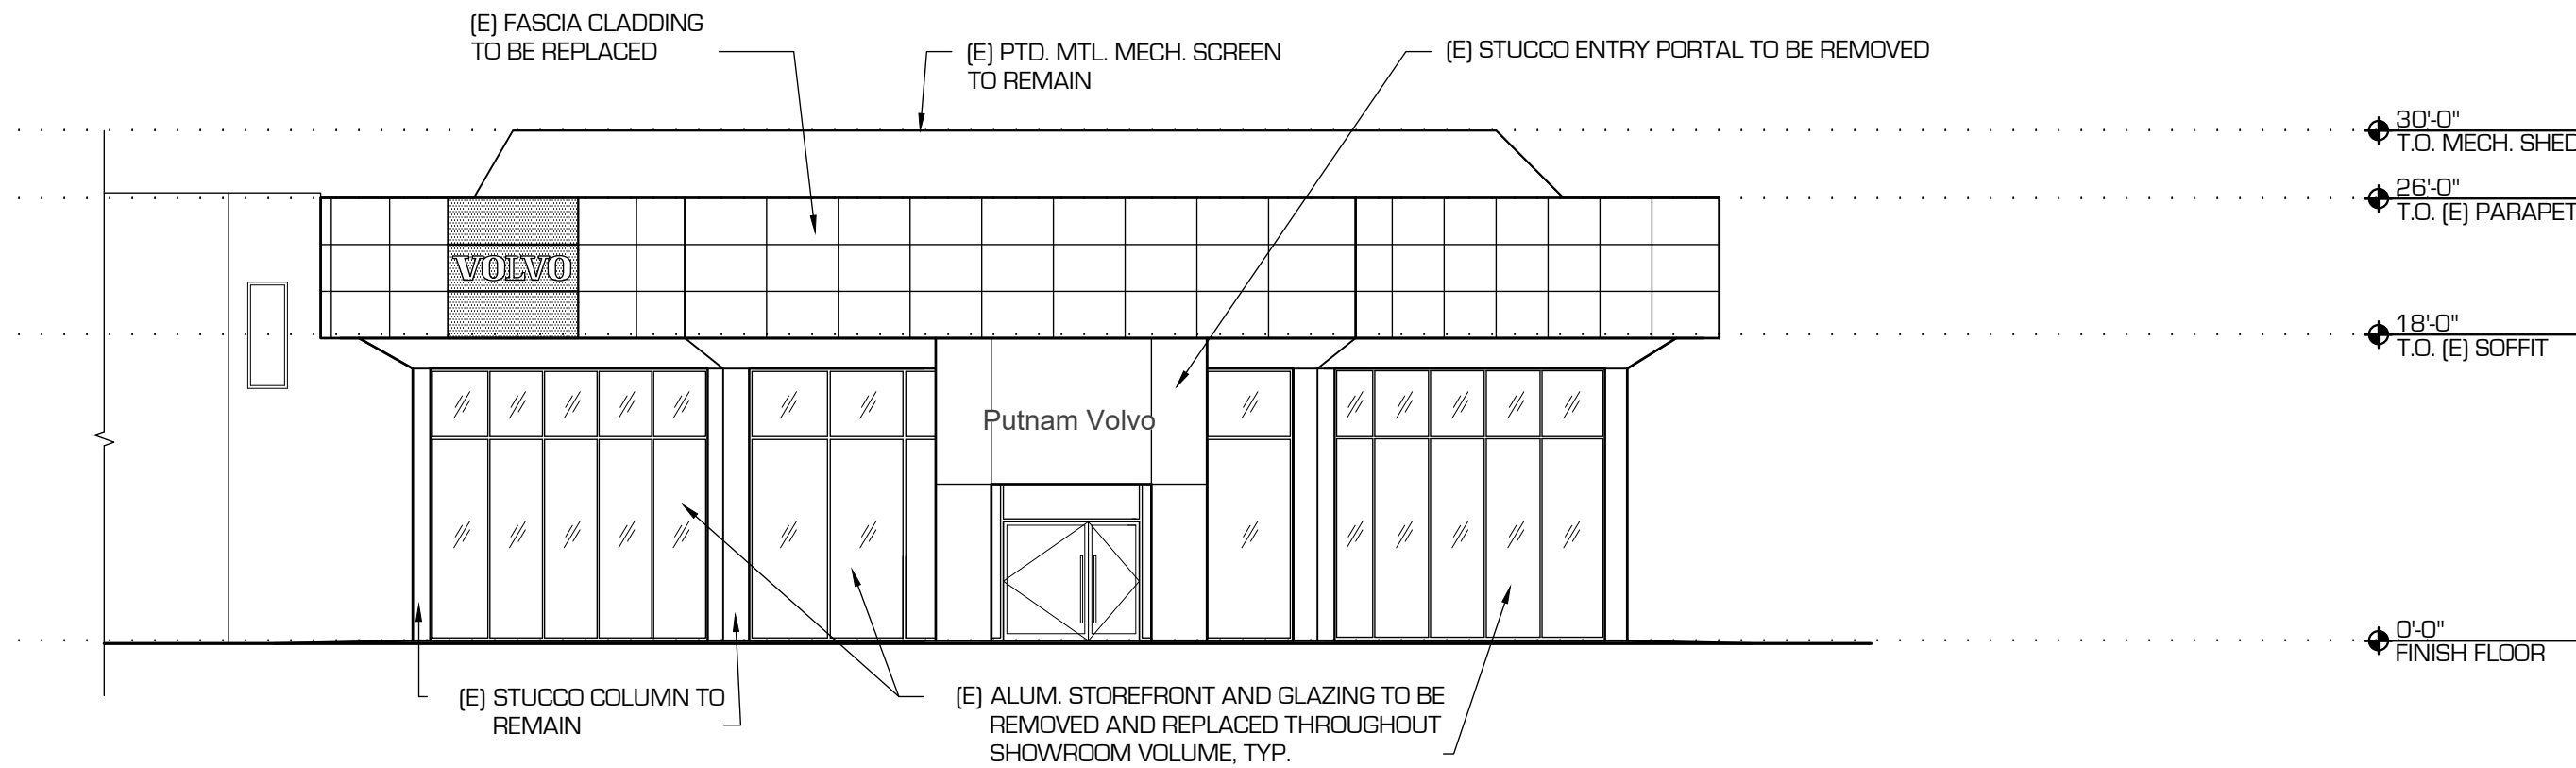

3 EXISTING SOUTH ELEVATION
3/32" = 1'-0"

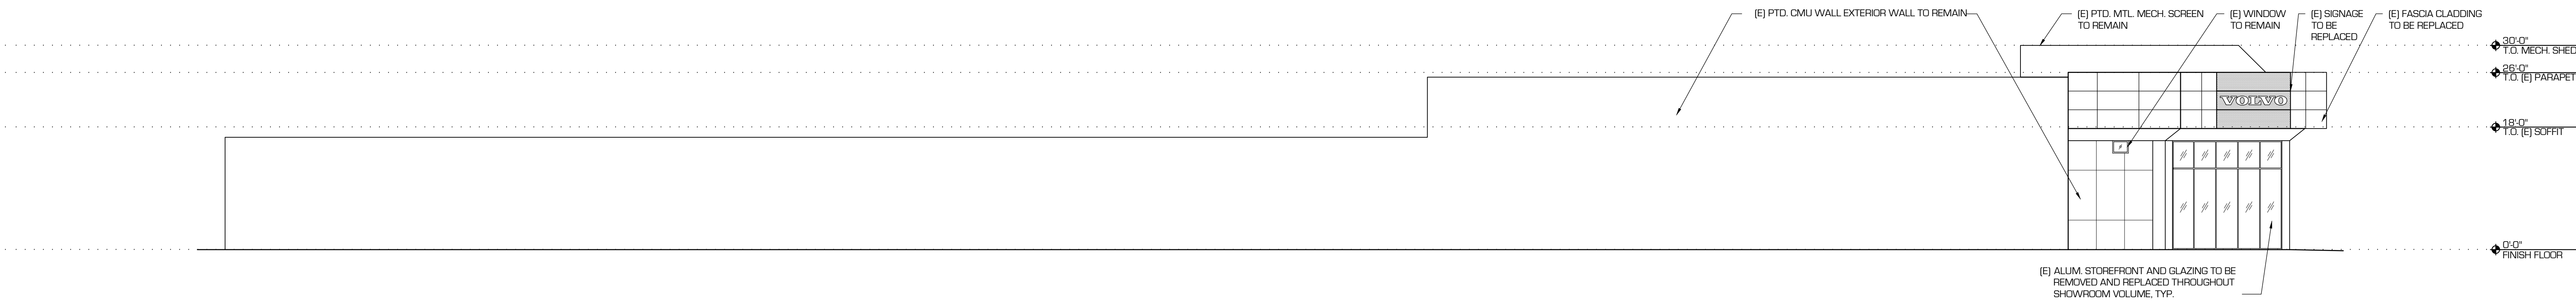

2 EXISTING WEST ELEVATION
3/32" = 1'-0"

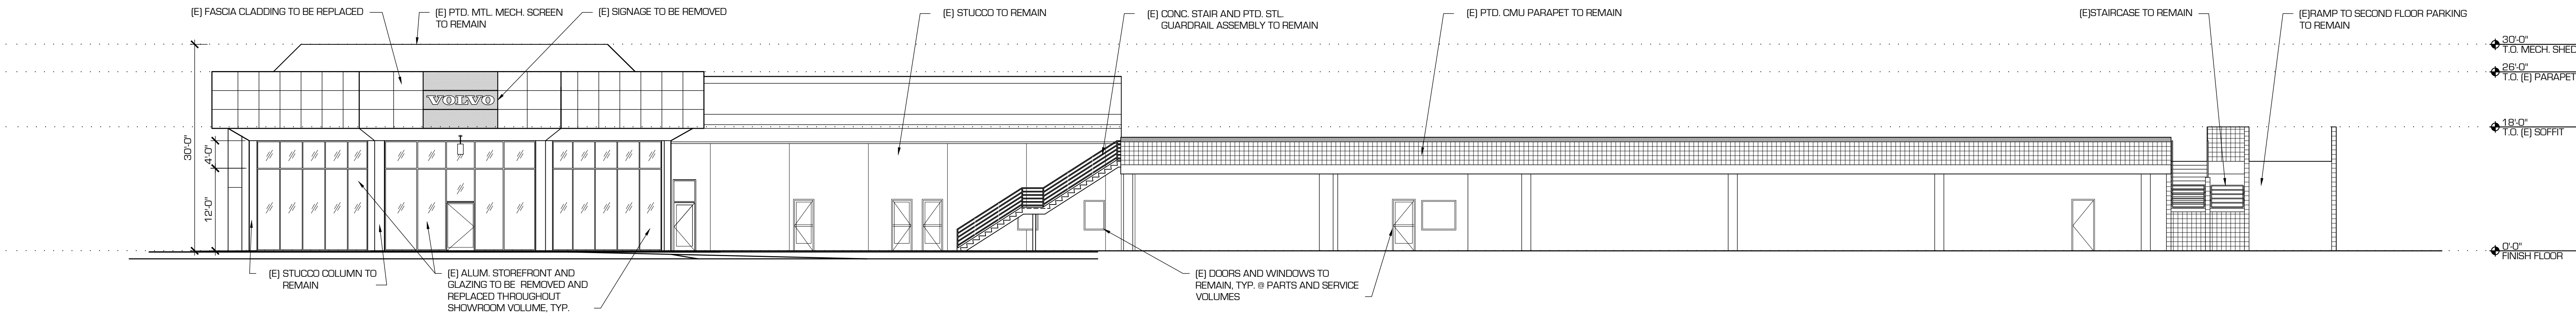


1 EXISTING EAST ELEVATION
3/32" = 1'-0"

DATE	ISSUED AND REVISIONS	BY / CHECK
01/27/25	COMMERCIAL DESIGN REVIEW	BK / AC


SCALE
3/32" = 1'-0"
REF NORTH

Architect and owner hereby represent and warrant that the information contained herein is true and correct to the best of their knowledge and belief.


- TREE PROTECTION NOTES
1. ALL TREE PROTECTION MEASURES SPECIFIED BY PROJECT ARBORIST IN THIS PLAN ARE TO BE IN PLACE PRIOR TO THE COMMENCEMENT OF CONSTRUCTION.
 2. ALL PROTECTED TREES, STREET TREES, AND REQUIRED LANDSCAPE TREES ARE TO BE IN GOOD CONDITION IN ORDER TO PASS PARKS FINAL INSPECTION.
 3. CONSTRUCTION MAY NOT IMPACT ANY STREET TREE ROOT OVER 2" IN DIAMETER WITHOUT CITY ARBORIST APPROVAL.

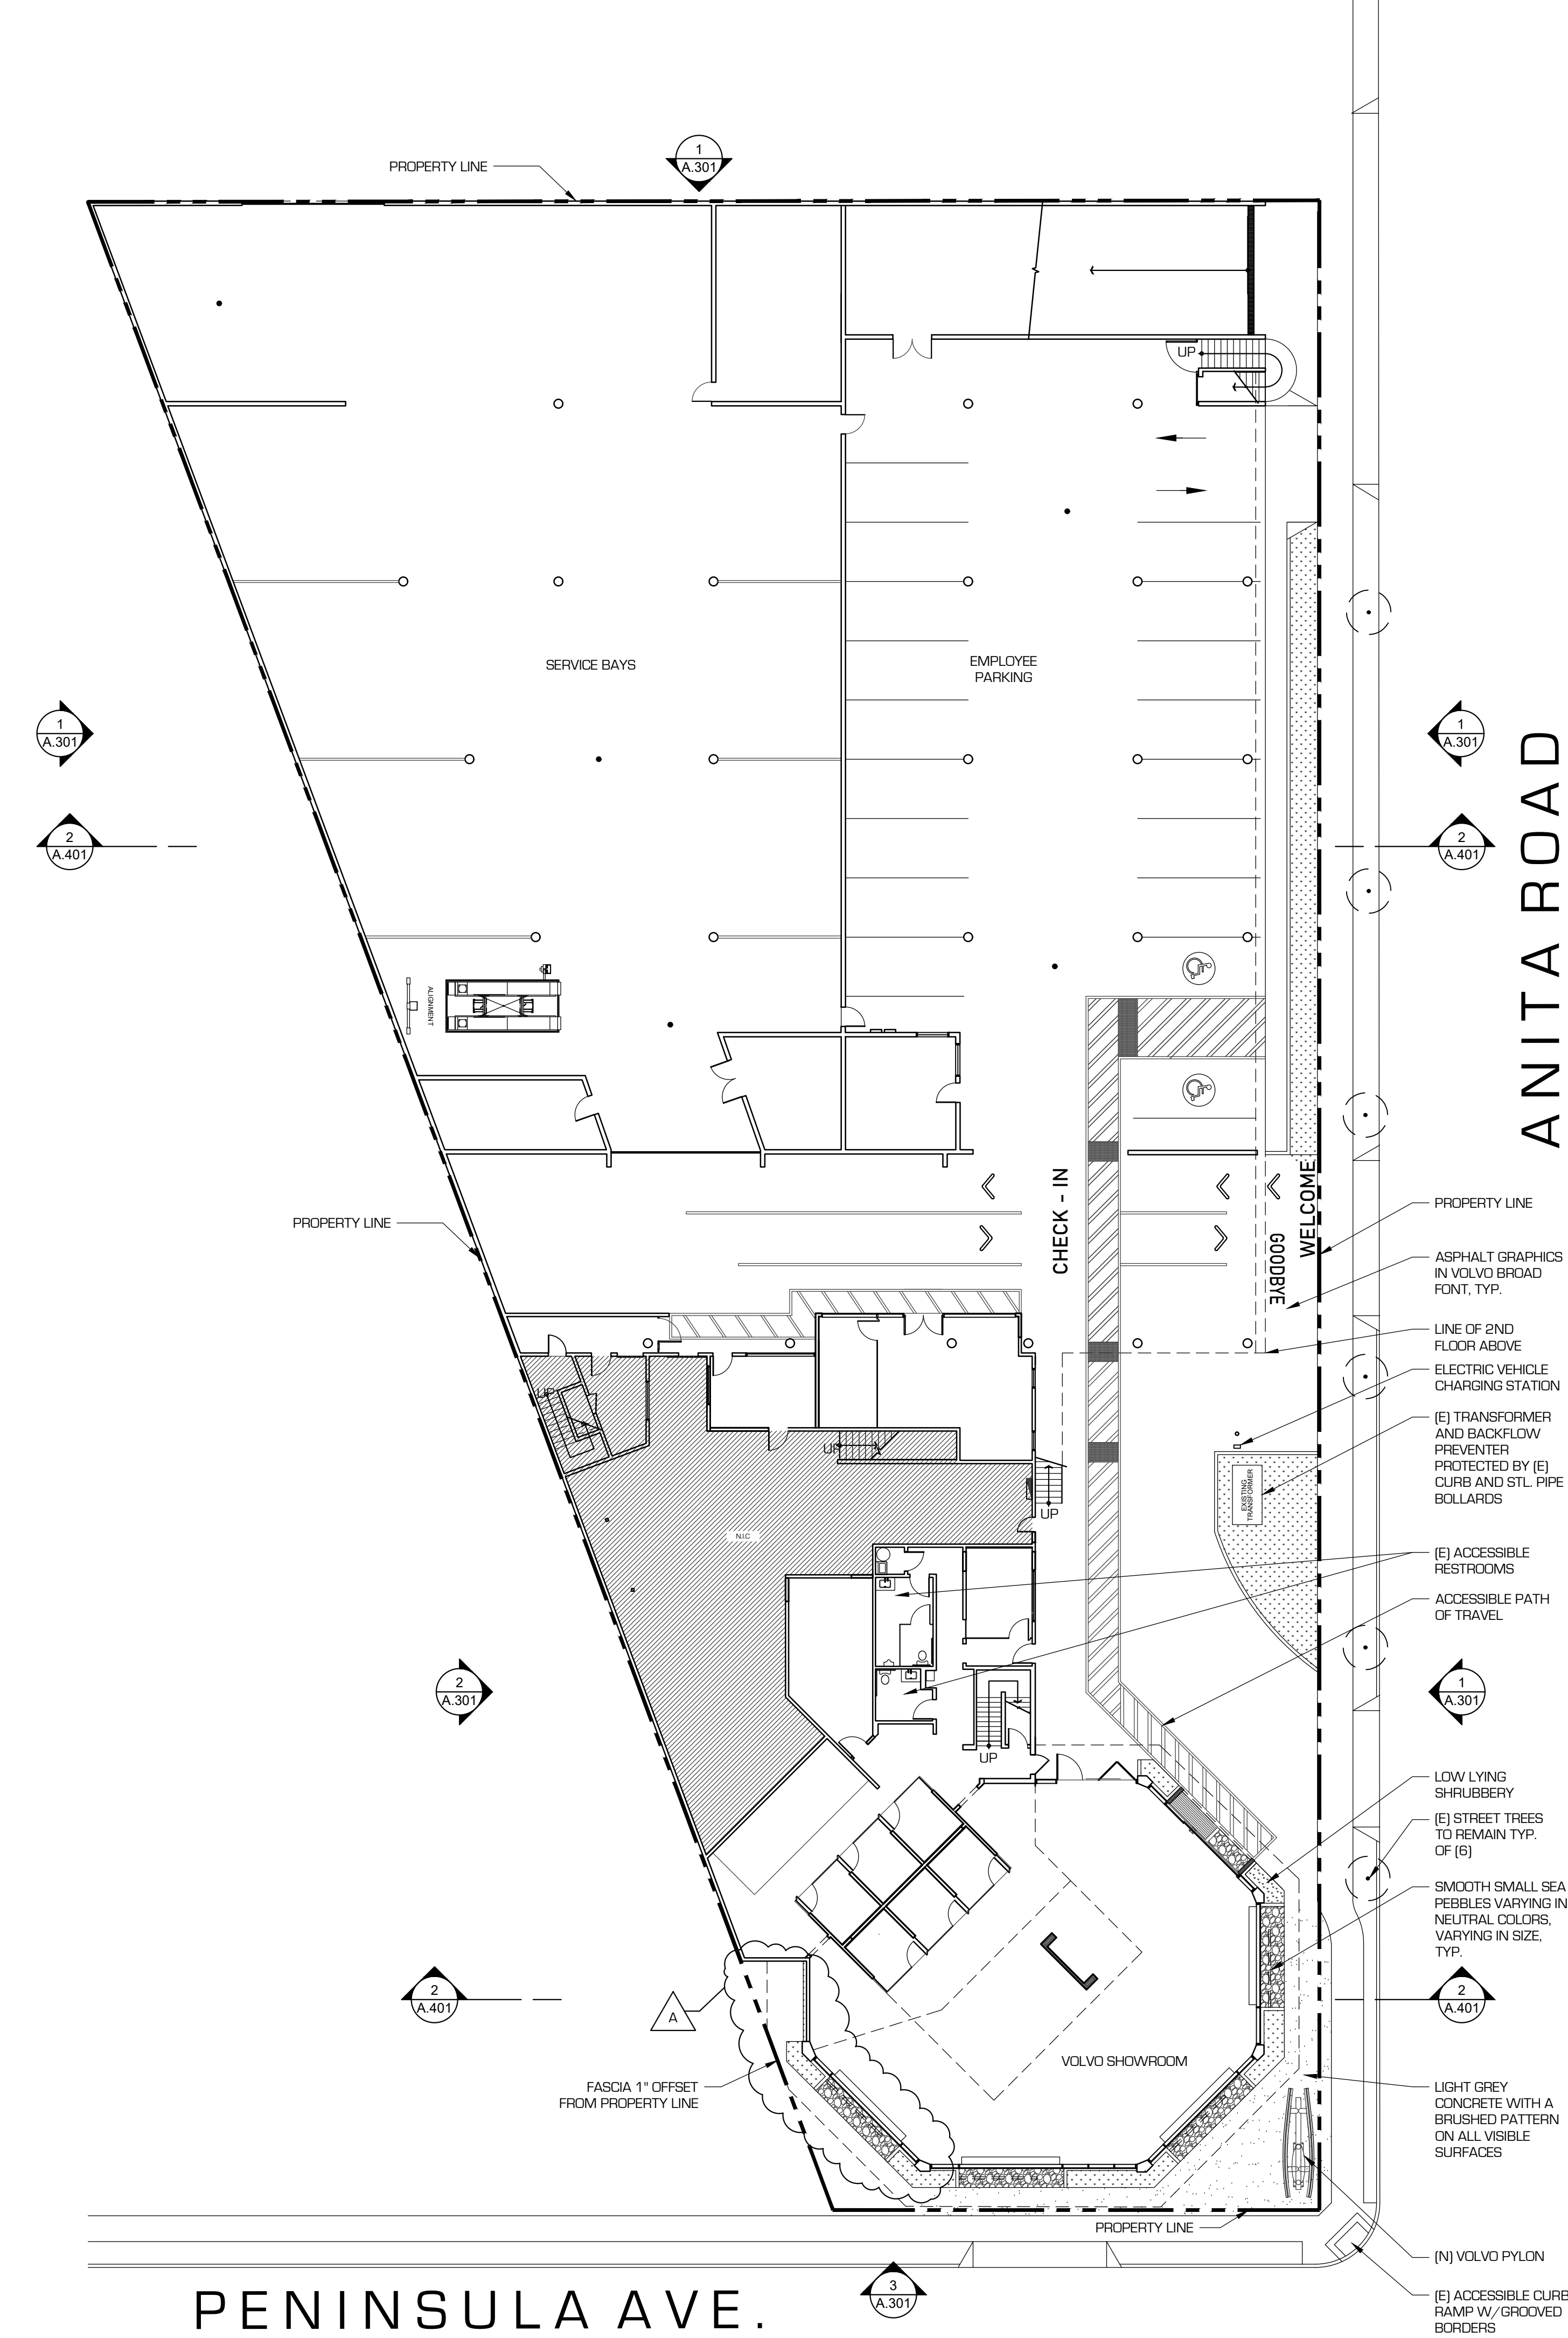


DATE	ISSUE AND REVISIONS	BY / CHECK
01.27.25	COMMERCIAL DESIGN REVIEW	BK / AC
04.28.25	RESPONSE TO CDR COMMENTS	SS / AC
11.13.25	PLANNING COMMISSION COMMENTS	WK / AC

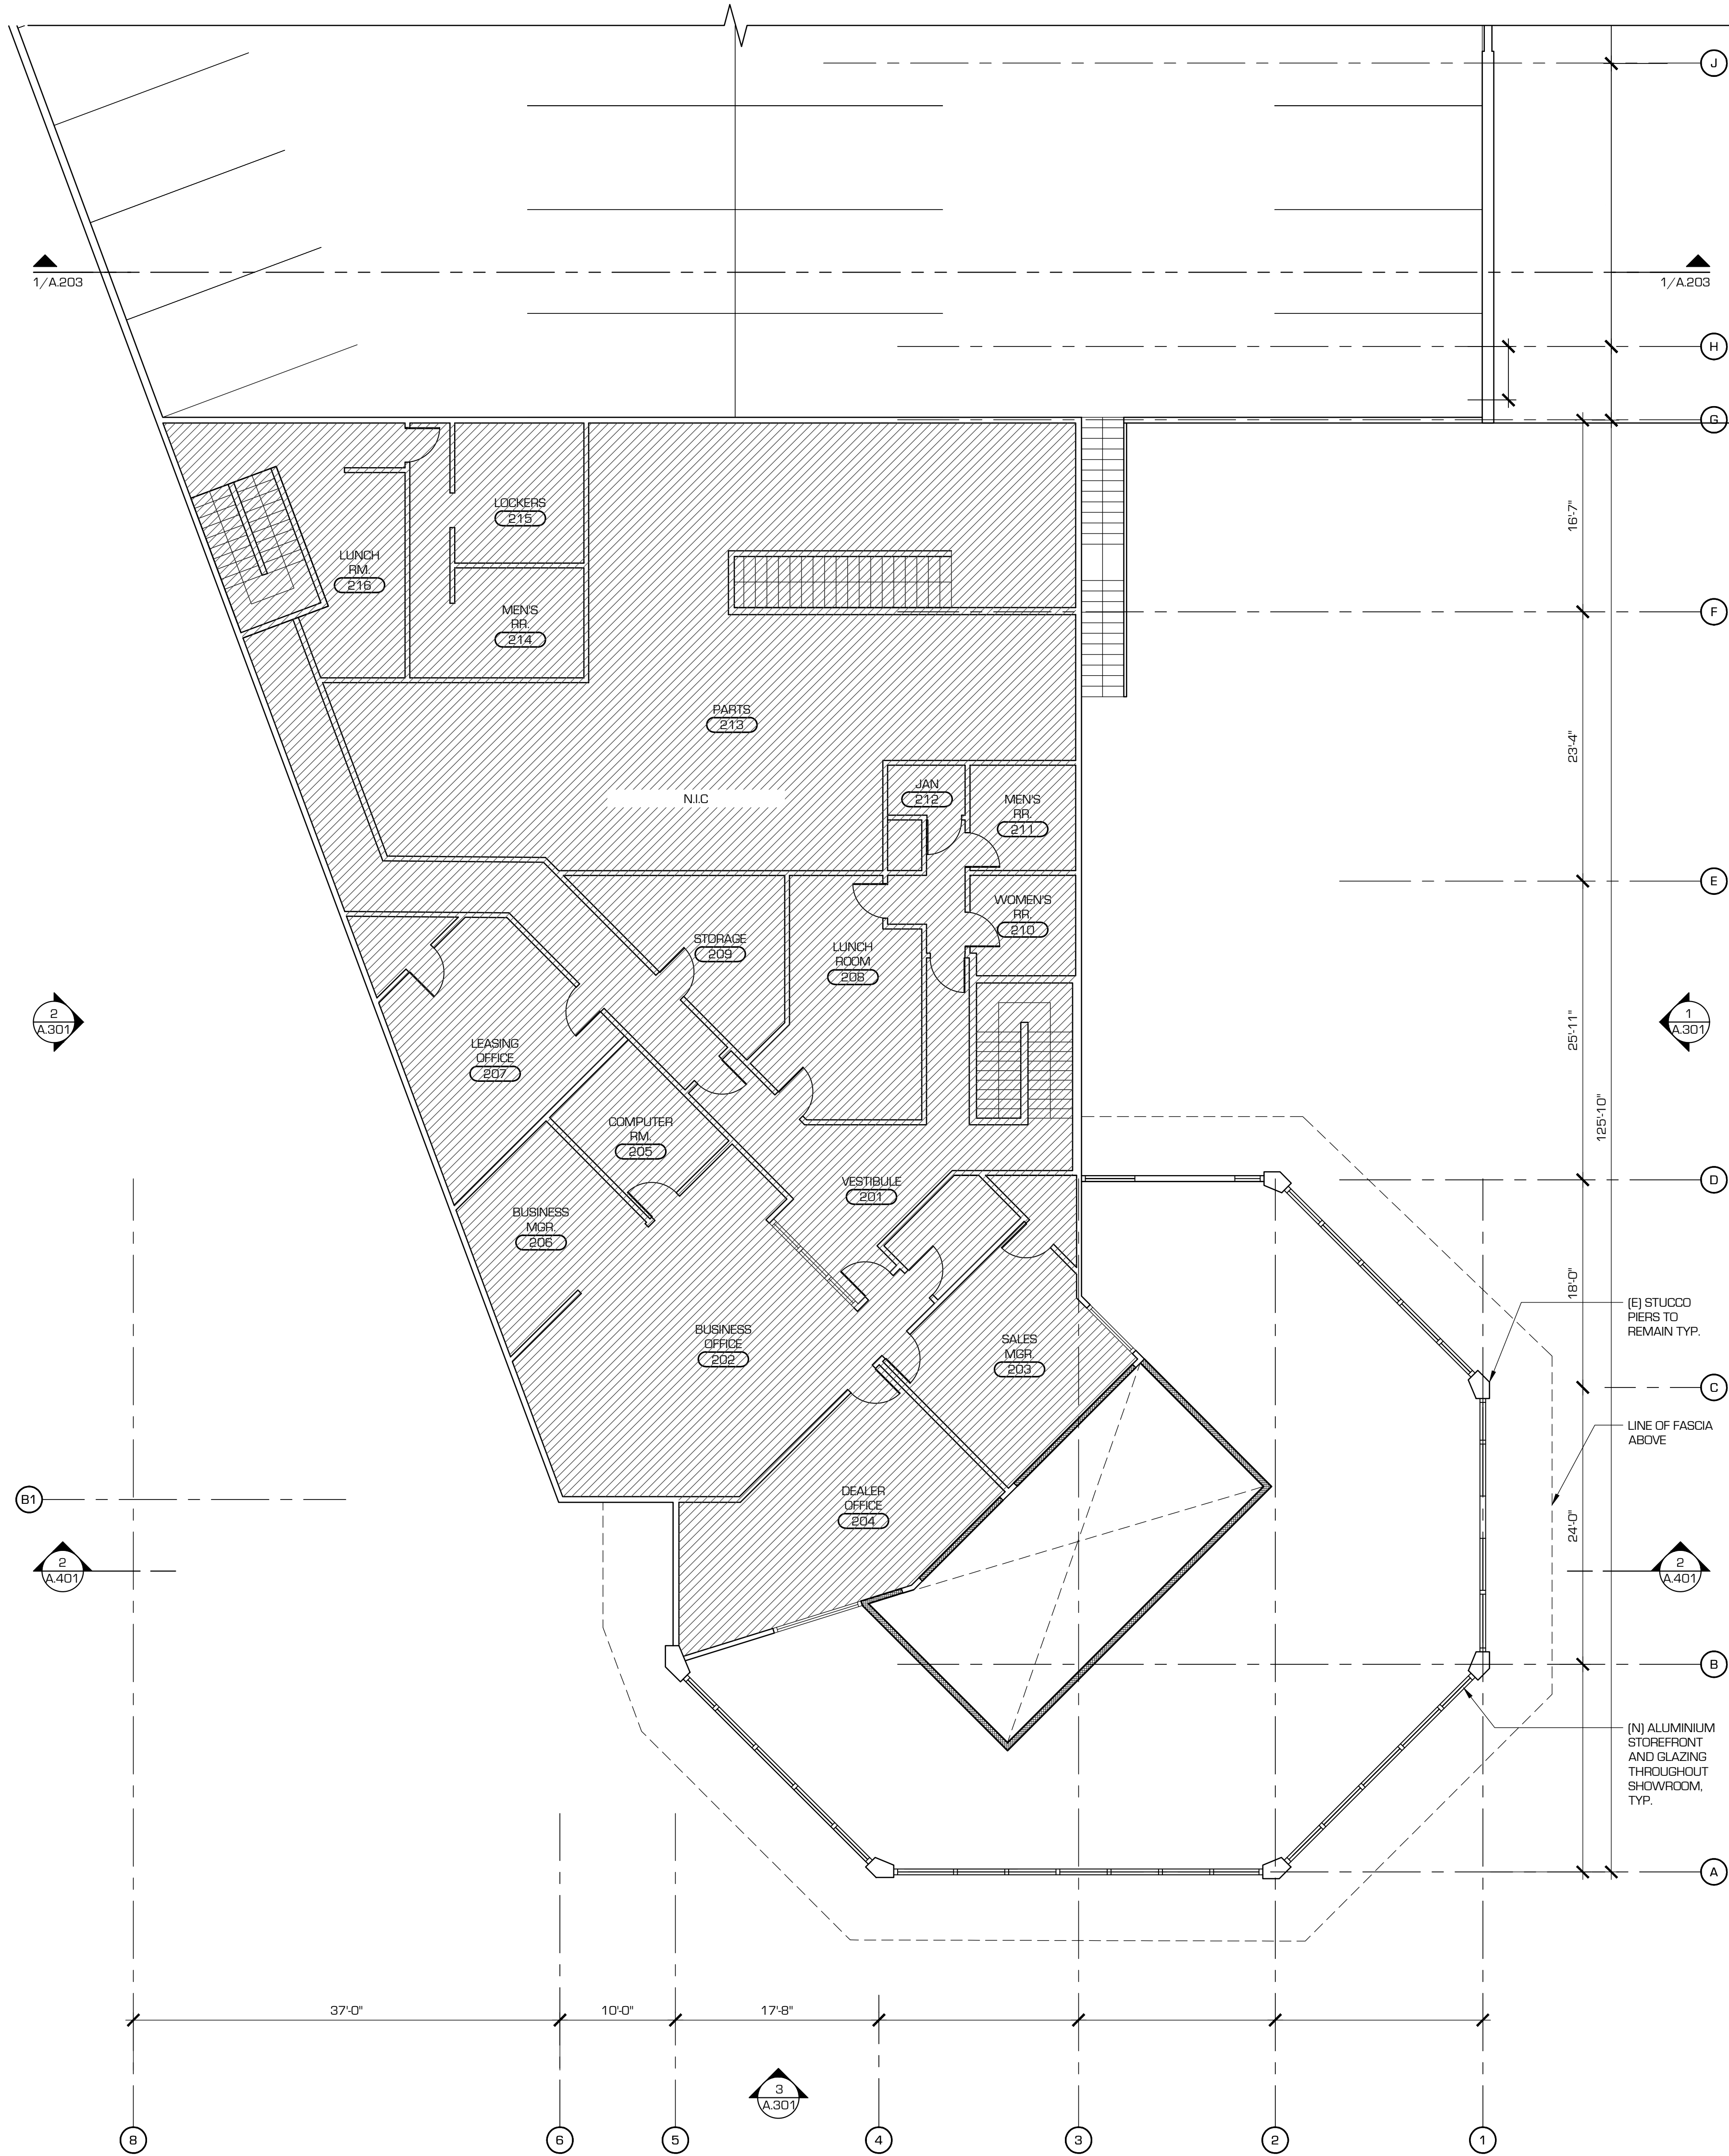

2 PROPOSED SECOND FLOOR PLAN
1/8" = 1'-0"

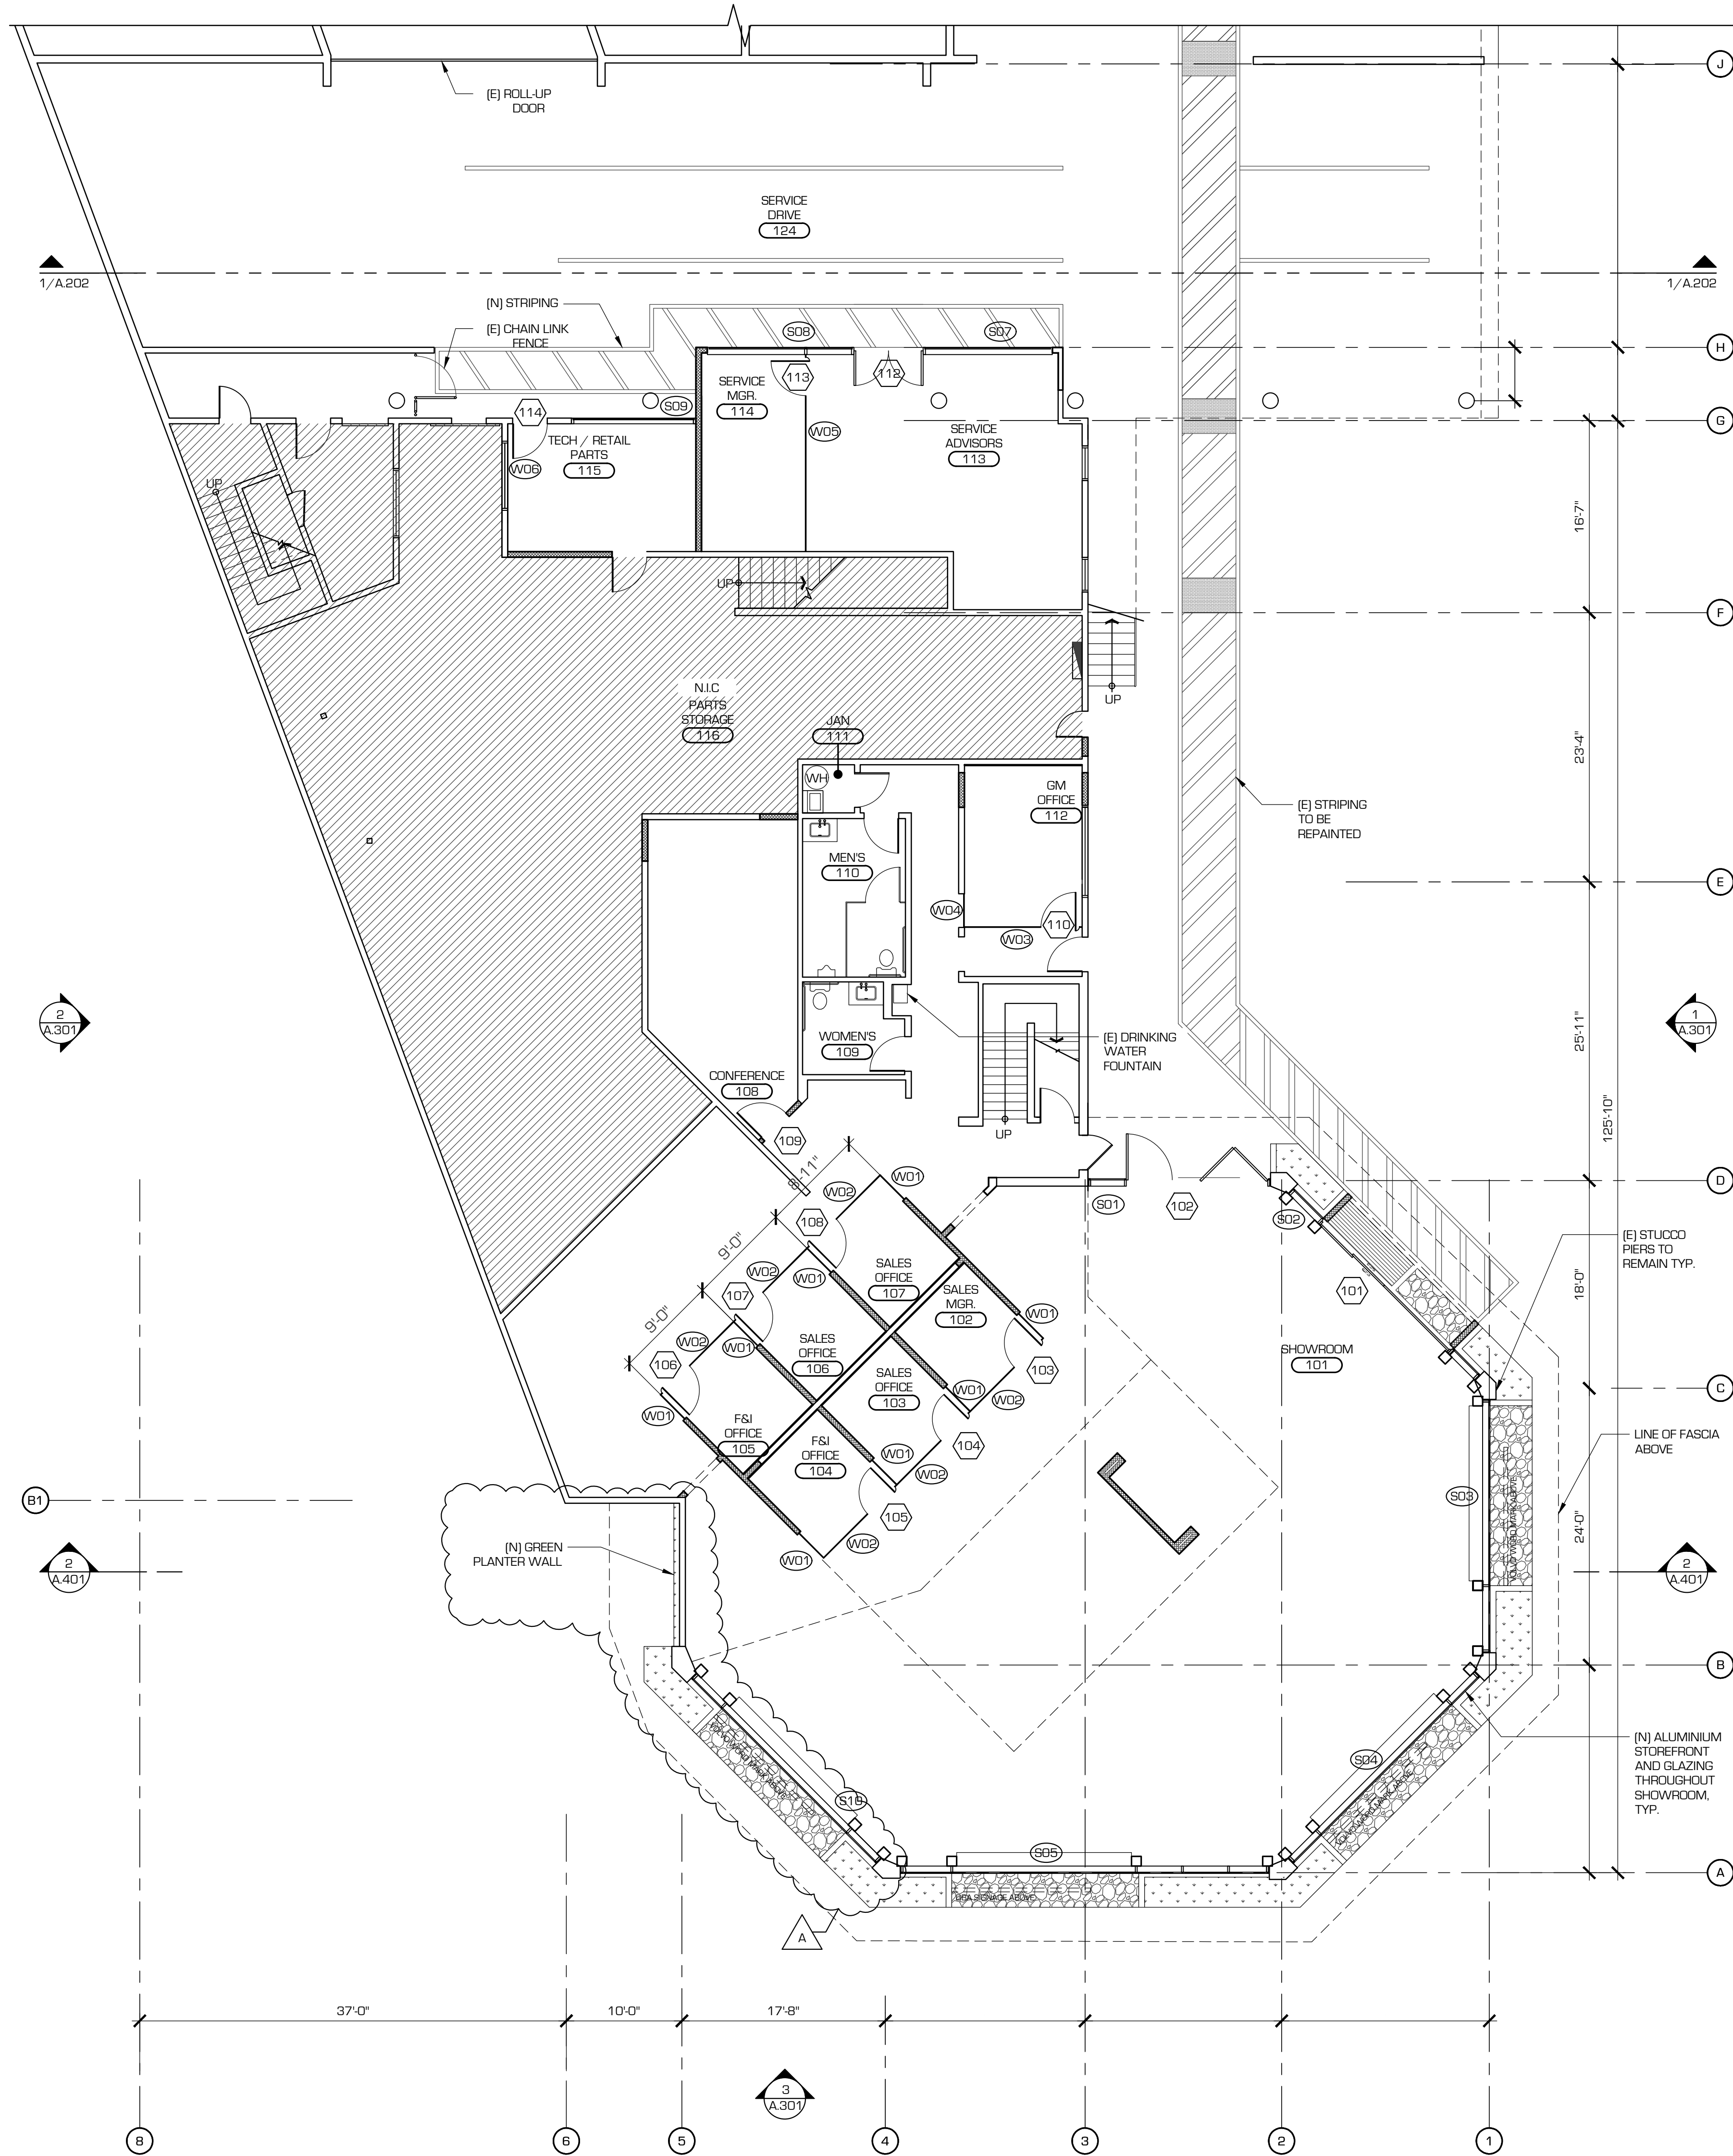


1 PROPOSED FIRST FLOOR PLAN
1/8" = 1'-0"

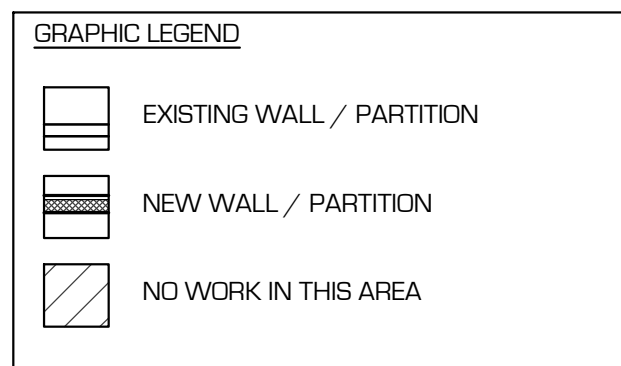


DATE	ISSUE AND REVISIONS	BY / CHECK
01/27/25	COMMERCIAL DESIGN REVIEW	BK / AC
08/20/25	RESPONSE TO CITY COMMENTS	WK / AC
11/13/25	PLANNING COMMISSION COMMENTS	WK / AC


1 PROPOSED FIRST FLOOR SERVICE AREA PLAN
1/8" = 1'-0"

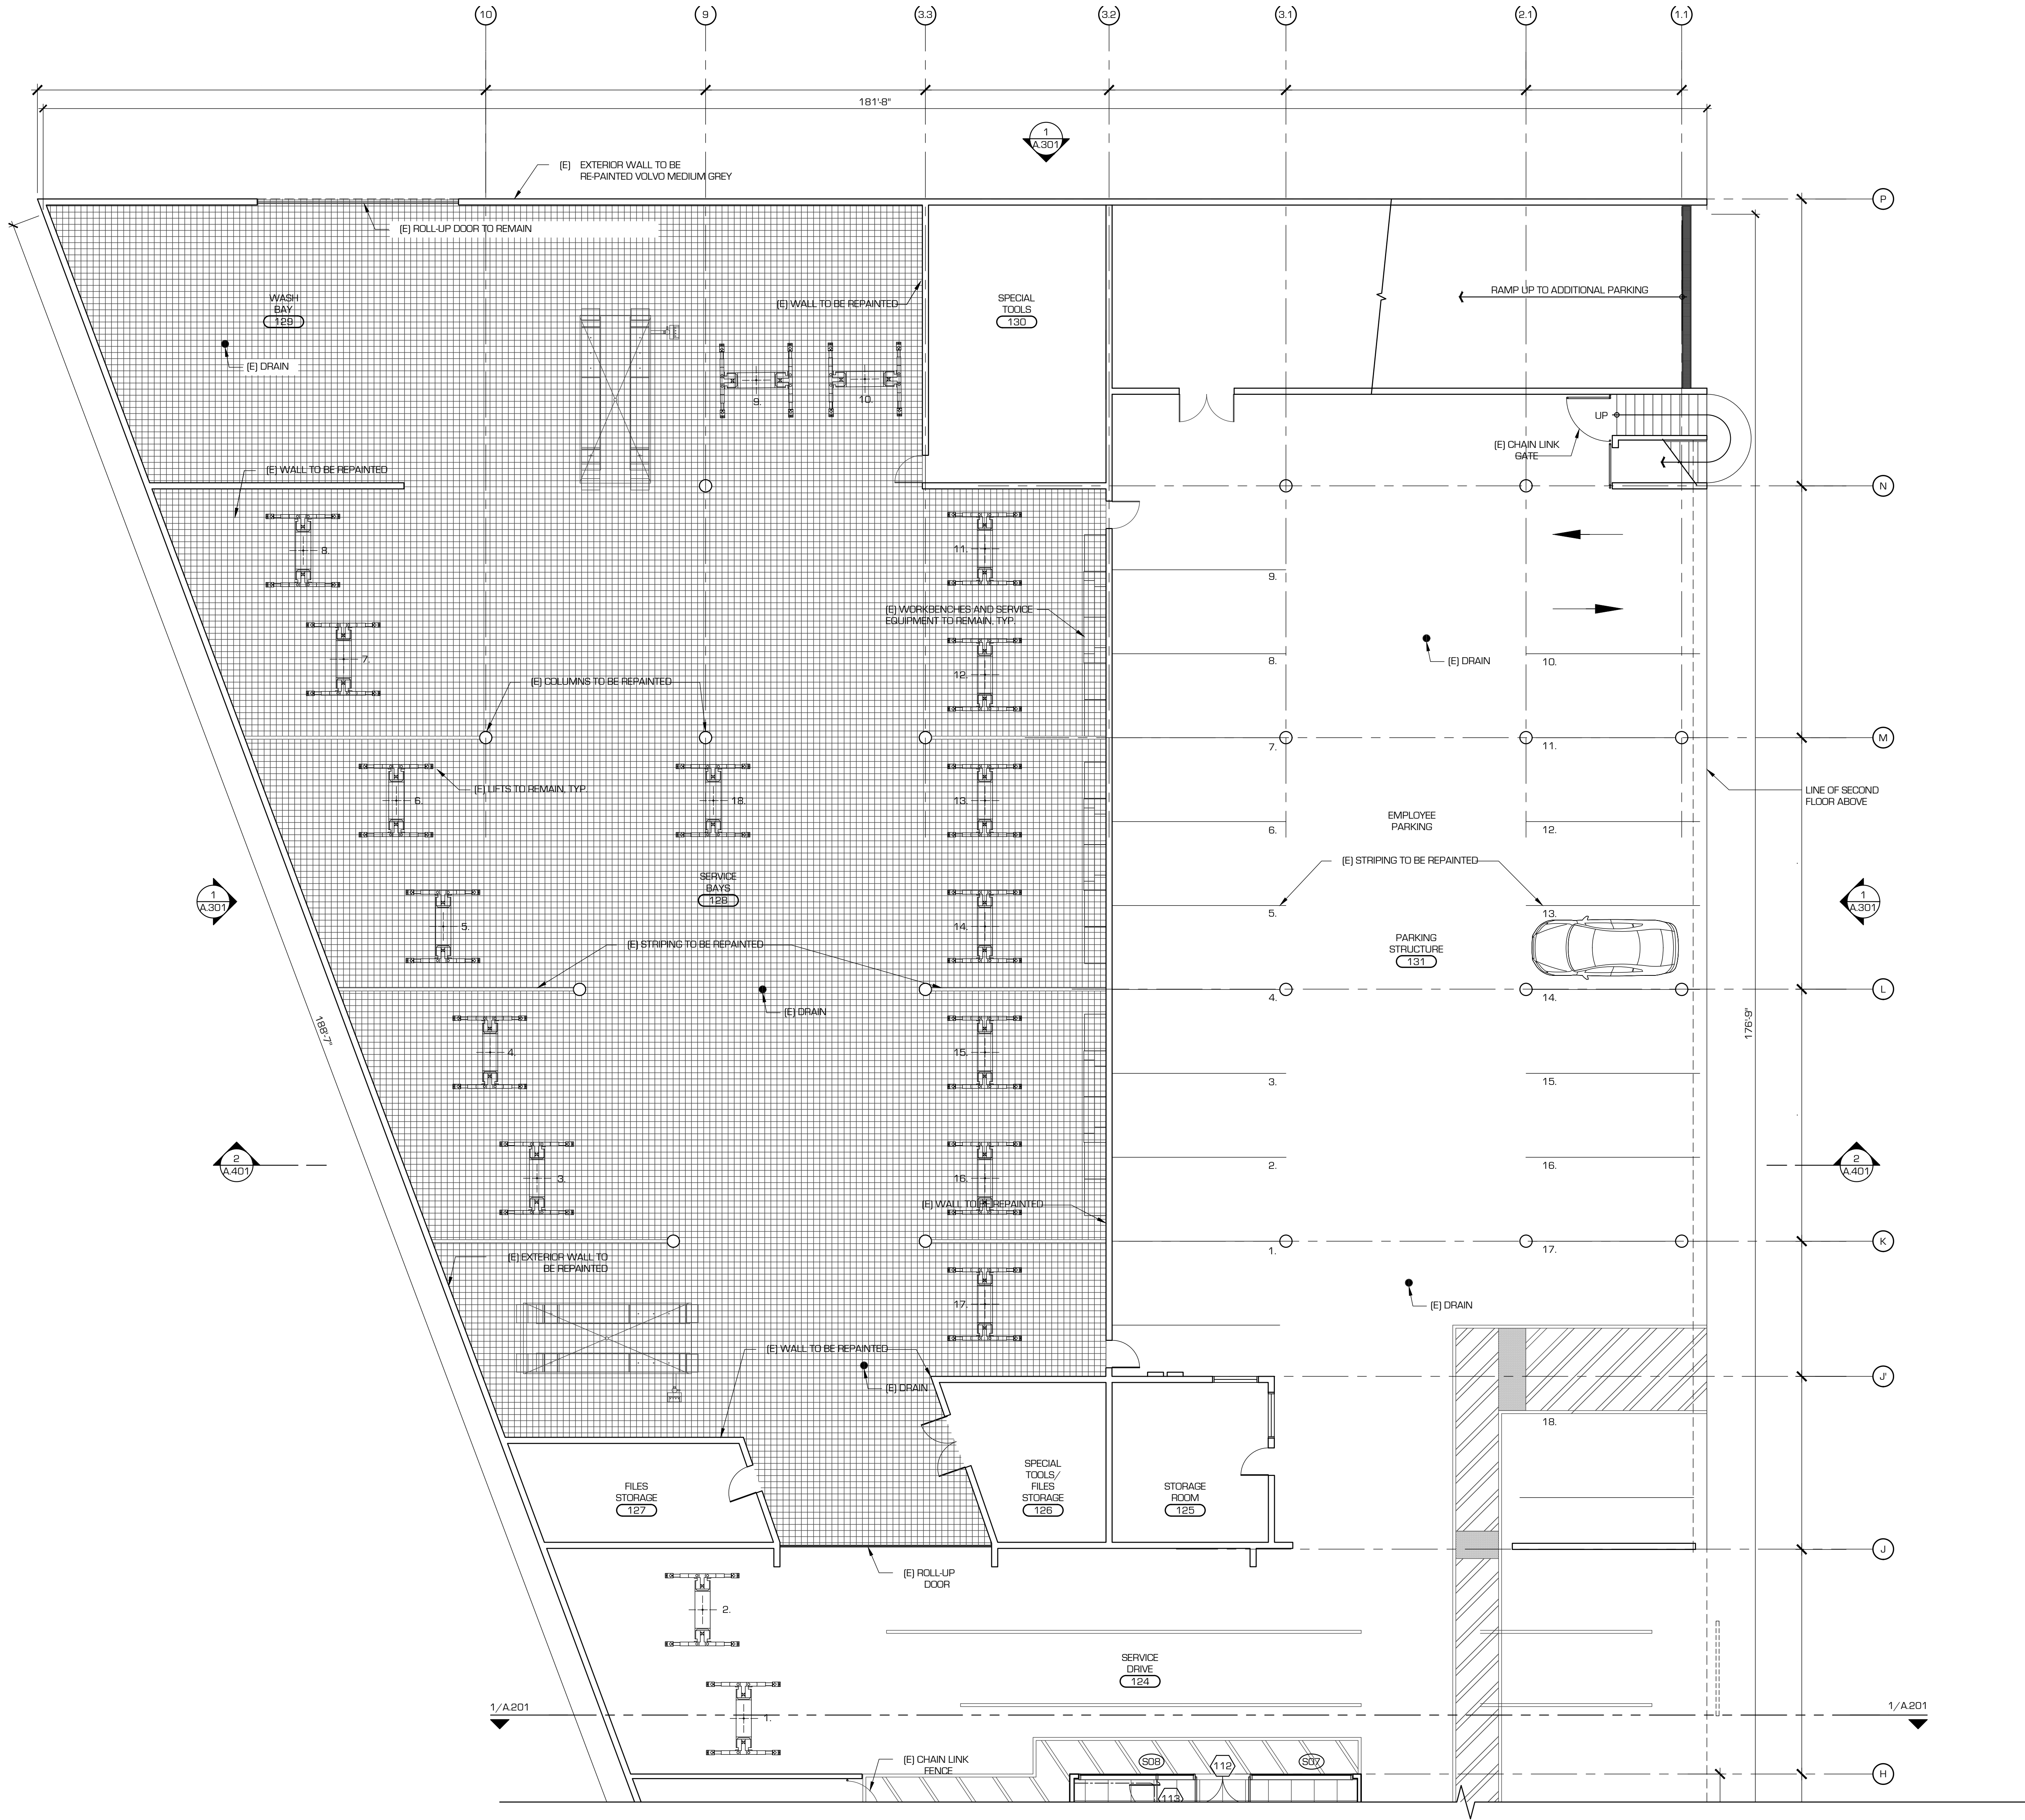

1 PROPOSED SECOND FLOOR PARKING PLAN
1/8" = 1'-0"

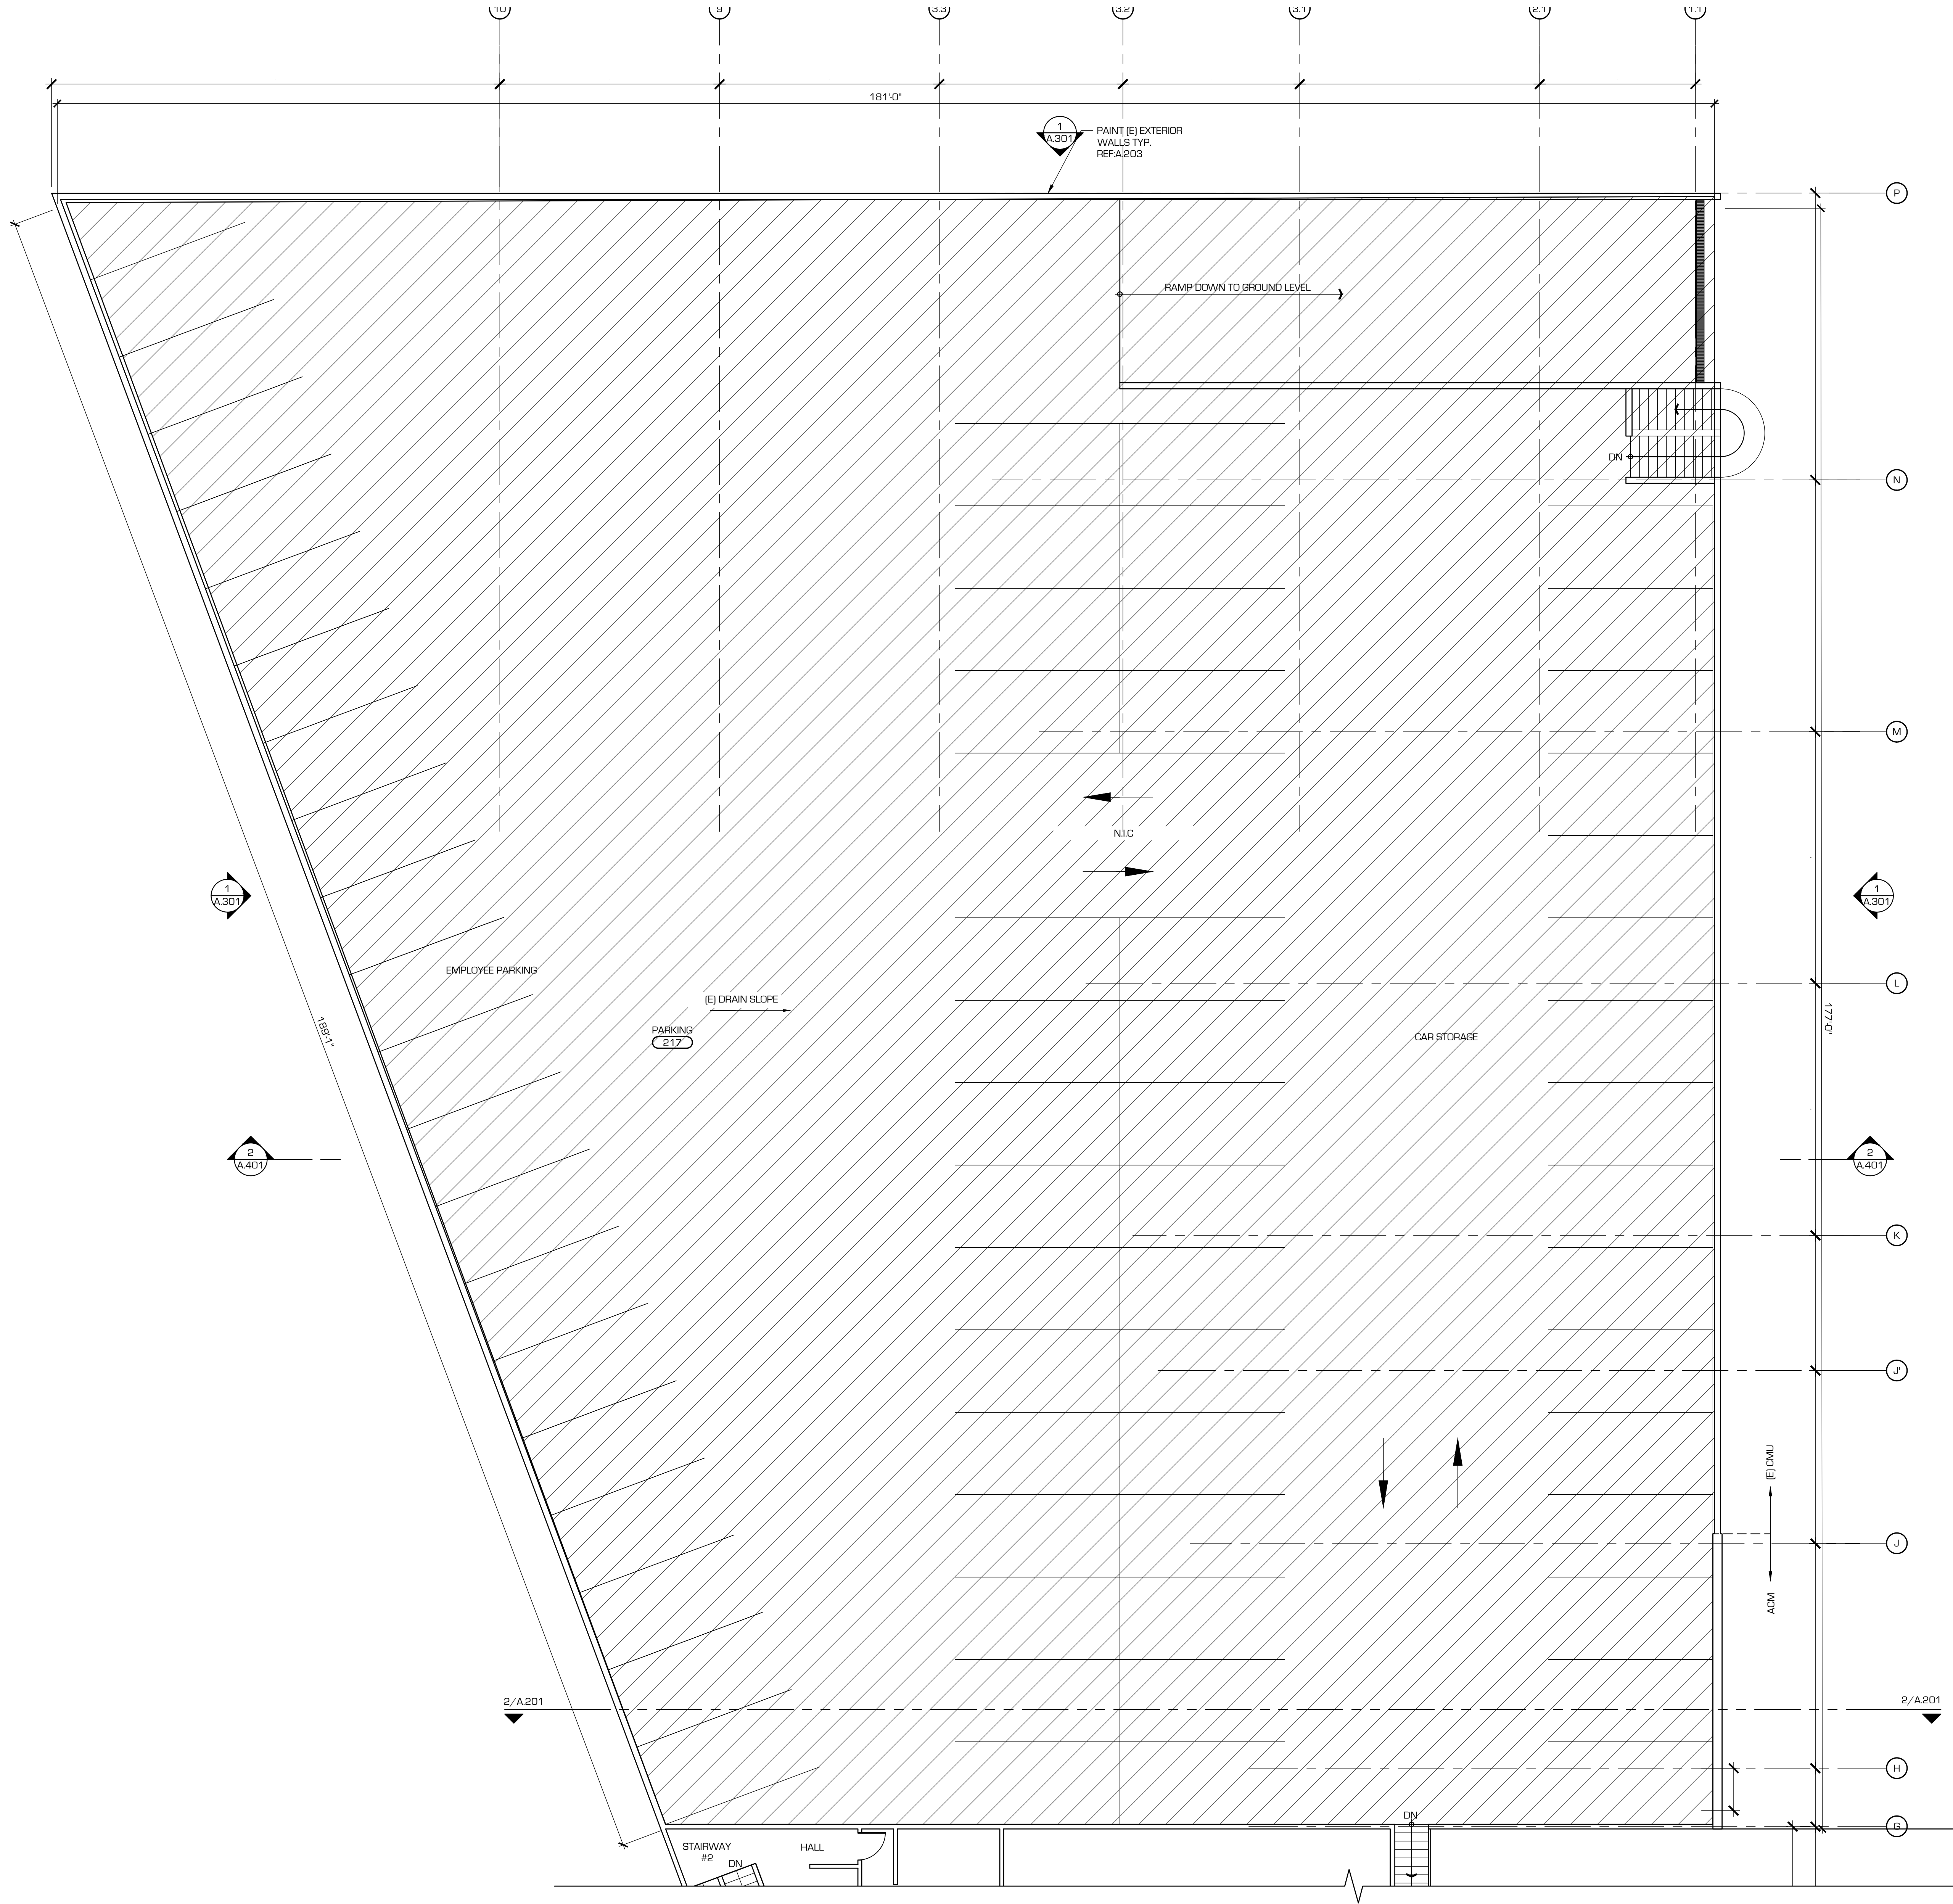

1 PROPOSED ROOF PLAN
1/8" = 1'-0"

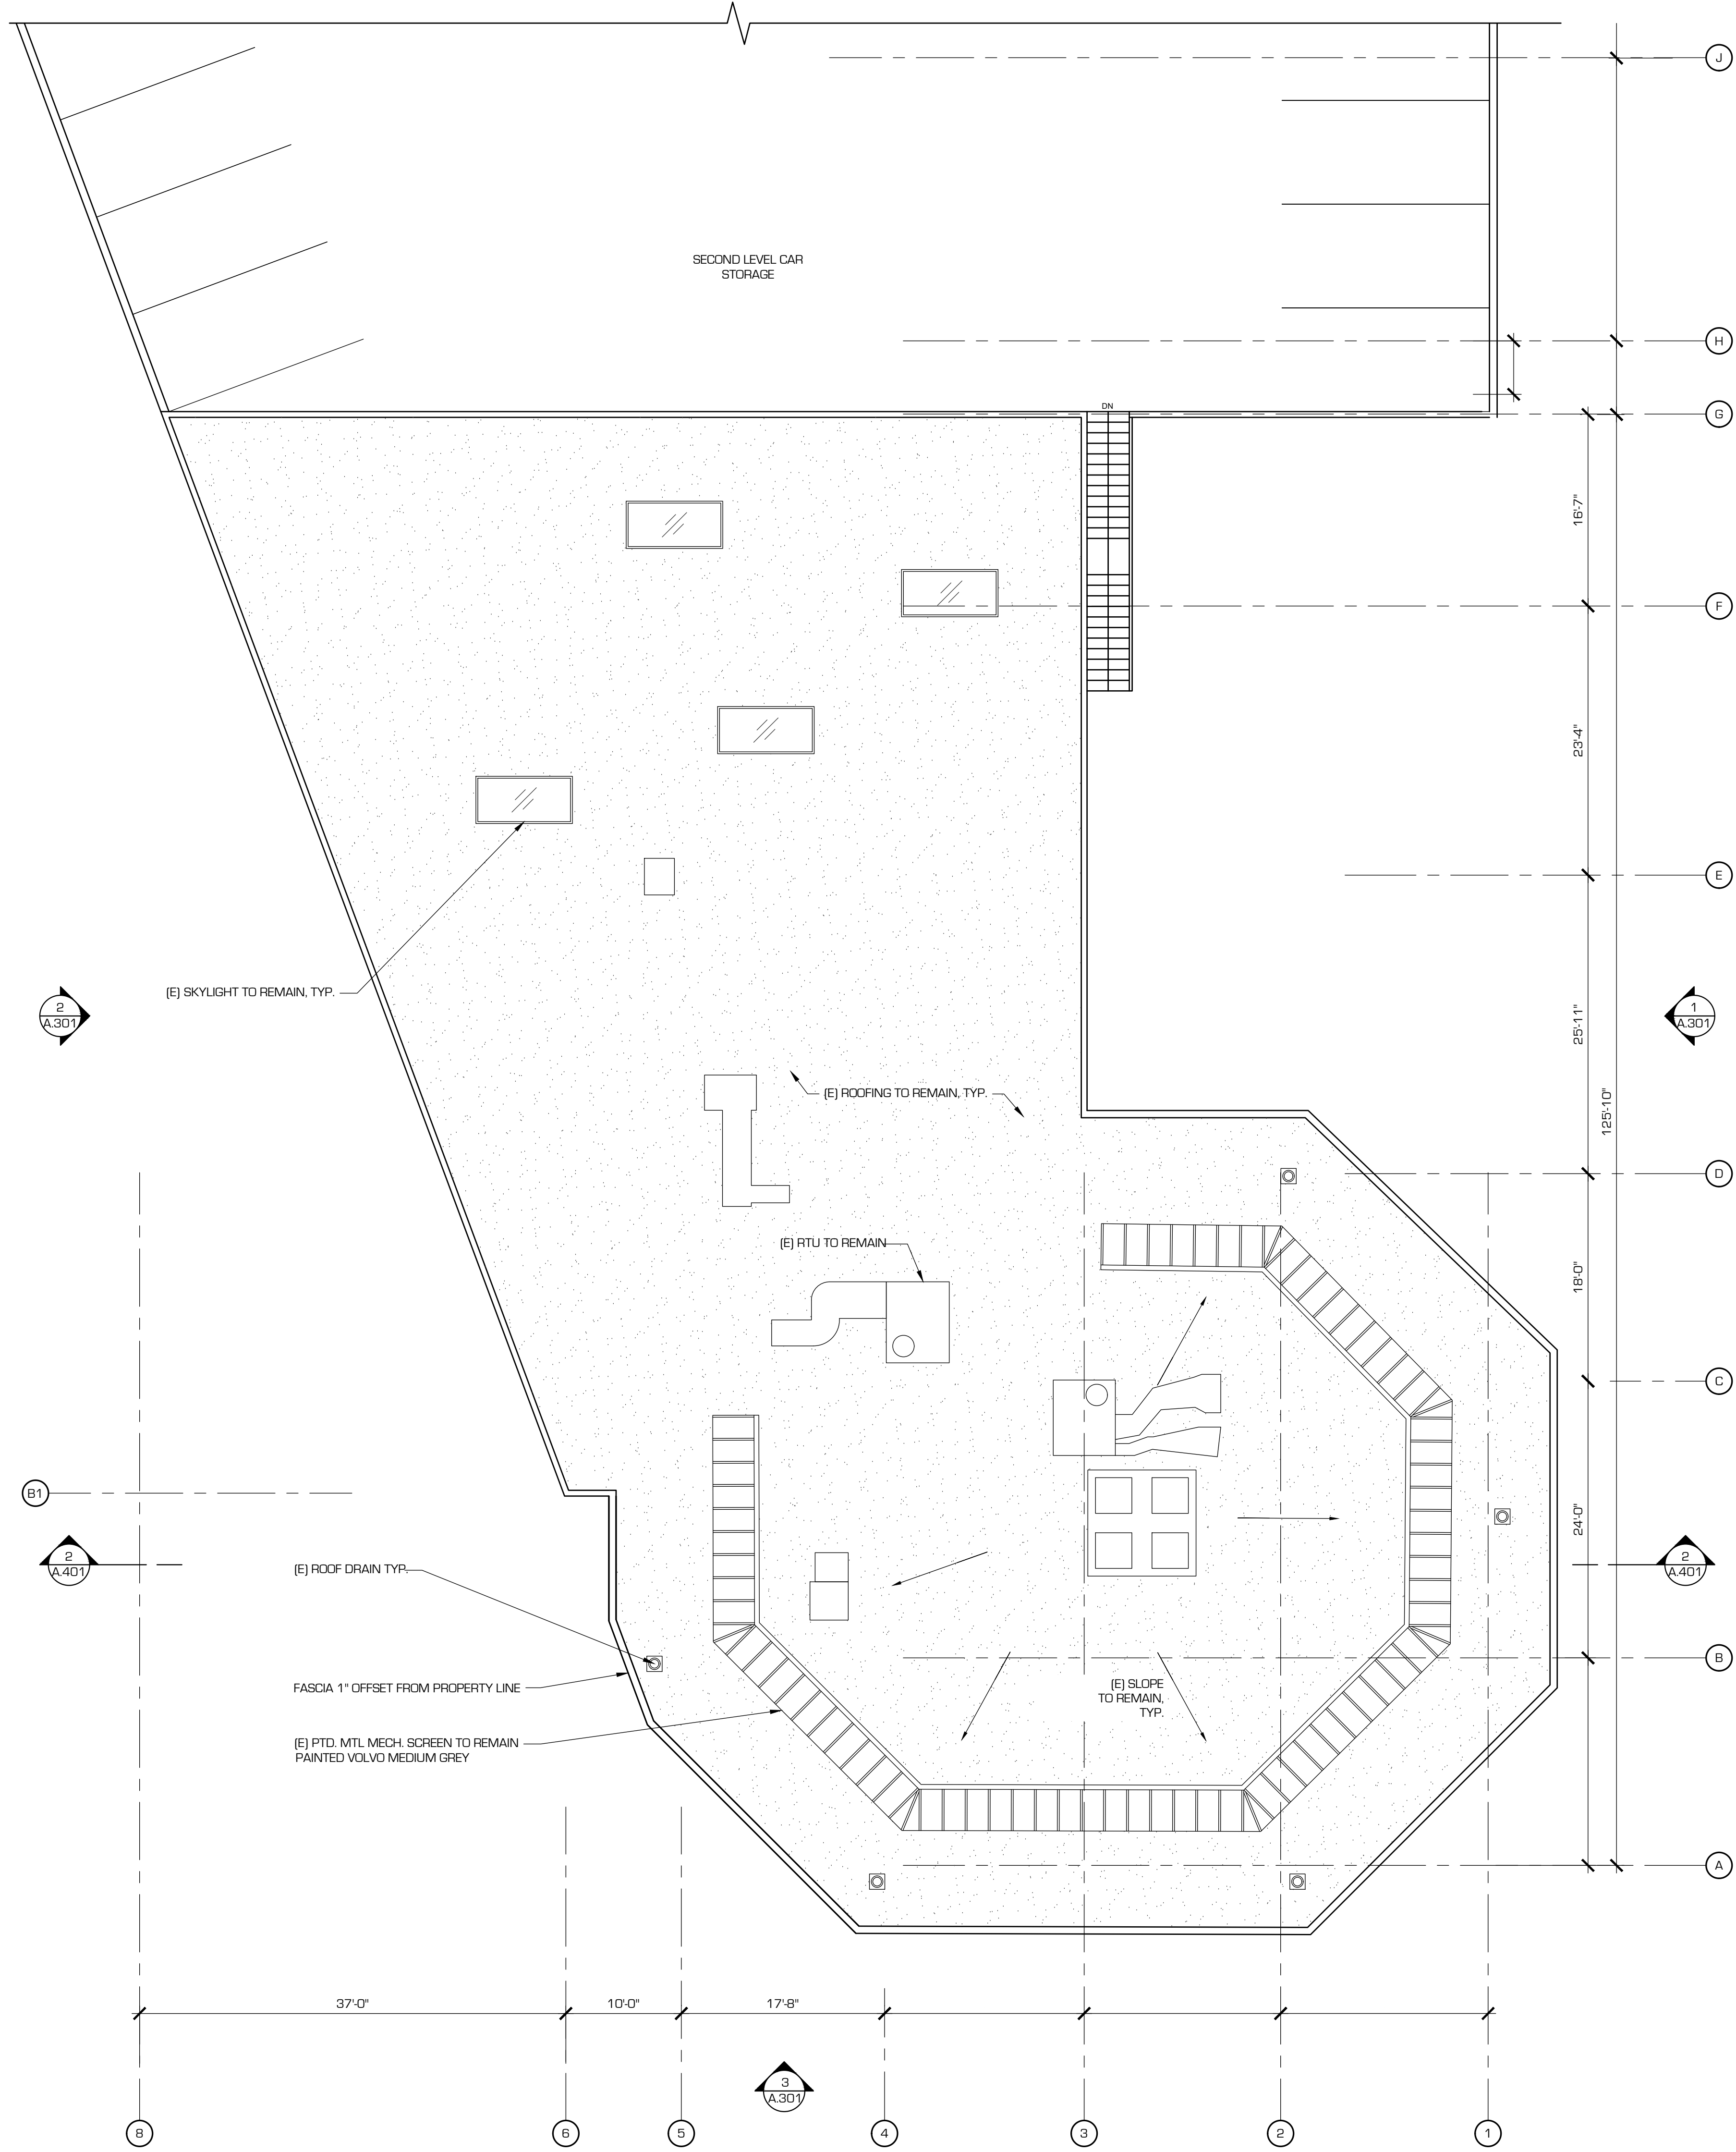


NO.	DATE	ISSUE AND REVISION	BY	CHECK
01	12/25	COMMERCIAL DESIGN REVIEW	BK/AC	
08	01/25	RESPONSE TO CITY COMMENTS	WK/AC	

PROJECT DATA
VOLVO CARS BURLINGAME
900 PENINSULA AVE.
BURLINGAME, CA 94010
APN #029-244-070


DATE	ISSUE AND REVISION	BY / CHECK
01/27/25	COMMERCIAL DESIGN REVIEW	BK/AC
04/25/25	RESPONSE TO CDR COMMENTS	SS/AC
06/03/25	RESPONSE TO CITY COMMENTS	VK/AC
11/21/25	PLANNING COMMISSION COMMENTS	VK/AC

SHEET	SCALE	REF NORTH	PROPOSED EXTERIOR ELEVATIONS
A.301	3/32" = 1'-0"		


All drawings and notes remain the property of PROTOinc. No part of this drawing may be reproduced or transmitted in any form or by any means electronic or mechanical, including photocopying, recording, or by any information storage or retrieval system, without the written consent of PROTOinc.

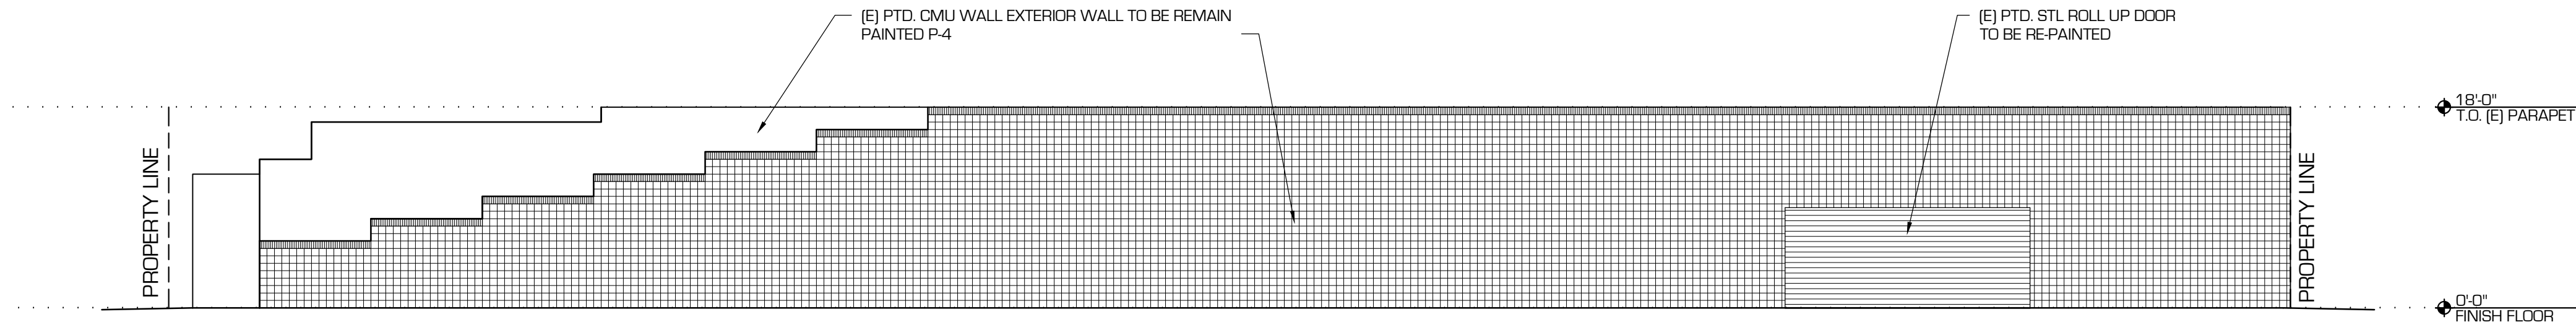


4 PREVIOUS & PROPOSED ELEVATION
3/32" = 1'-0"

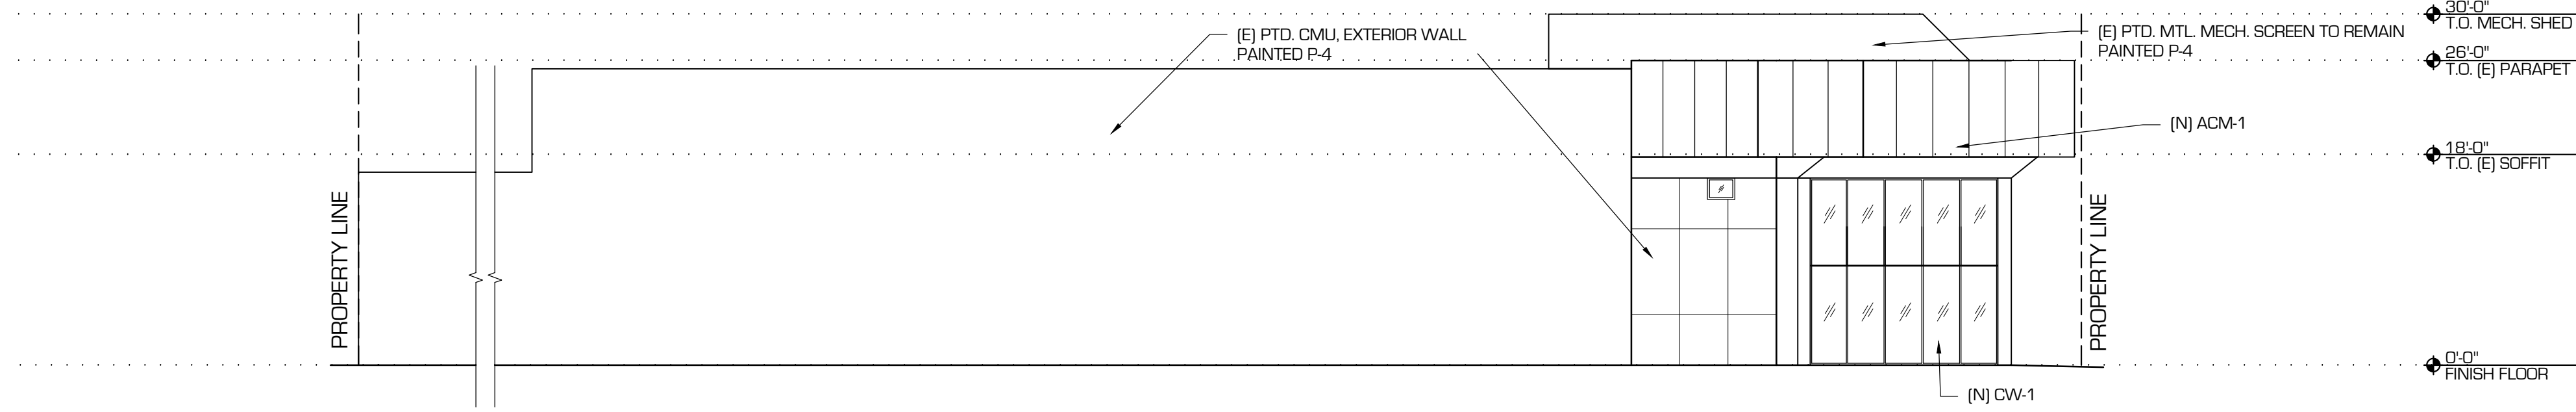

2P PREVIOUS WEST ELEVATION
3/32" = 1'-0"

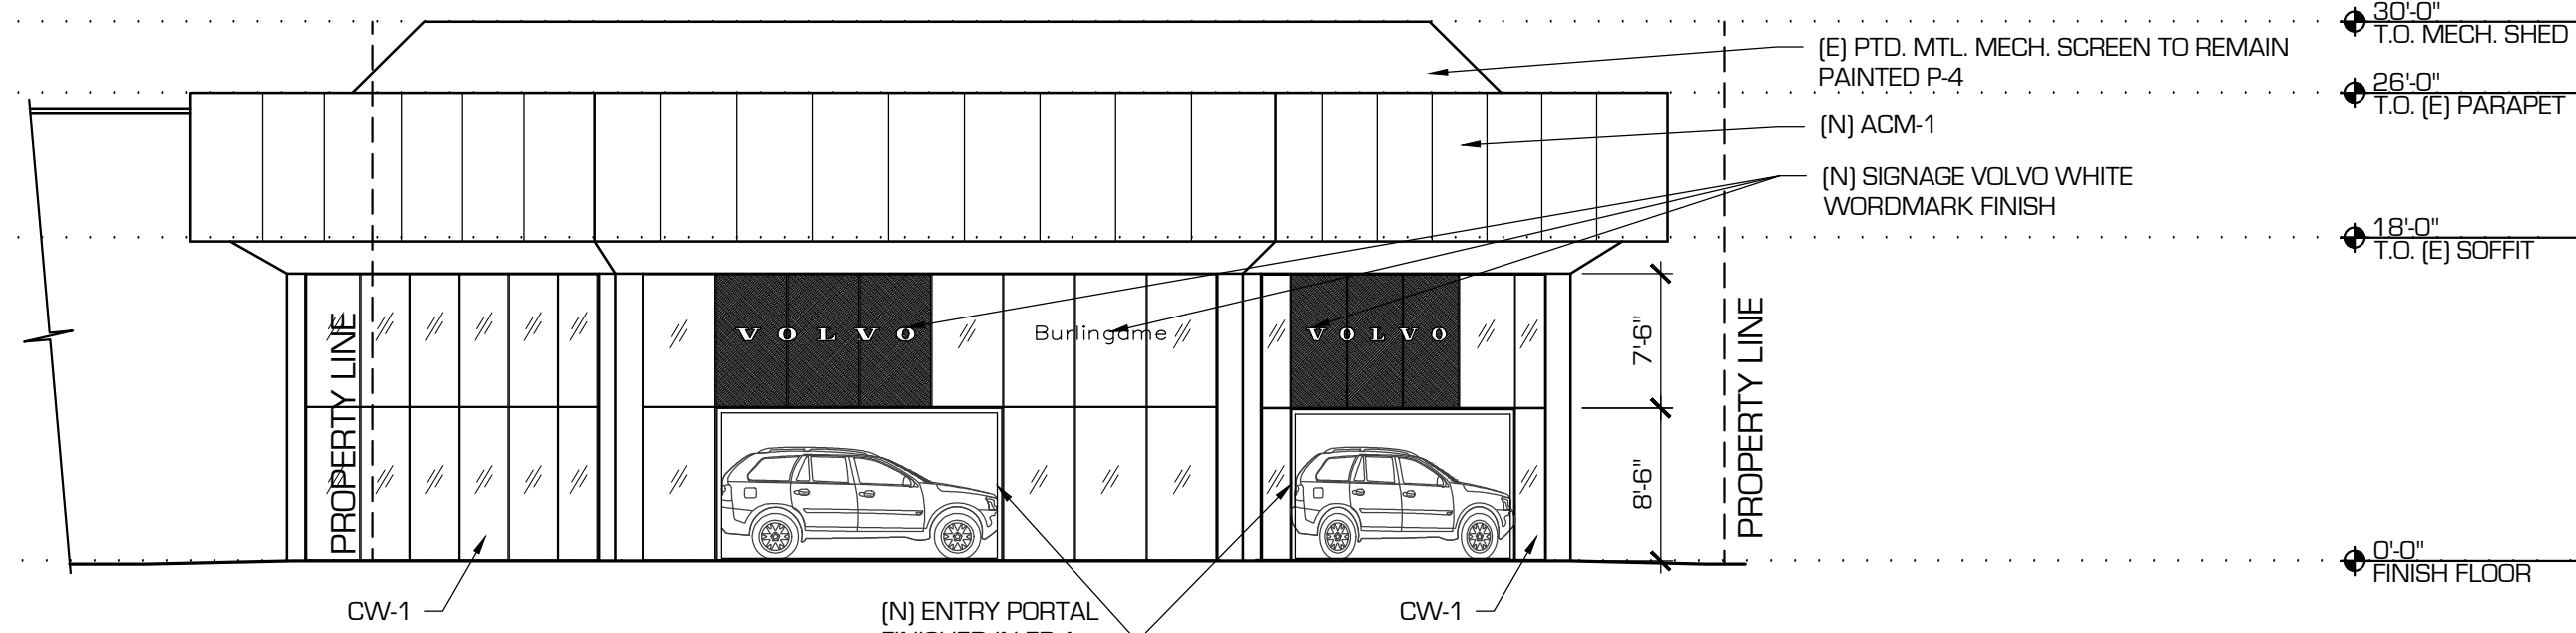


3P PREVIOUS SOUTH ELEVATION
3/32" = 1'-0"

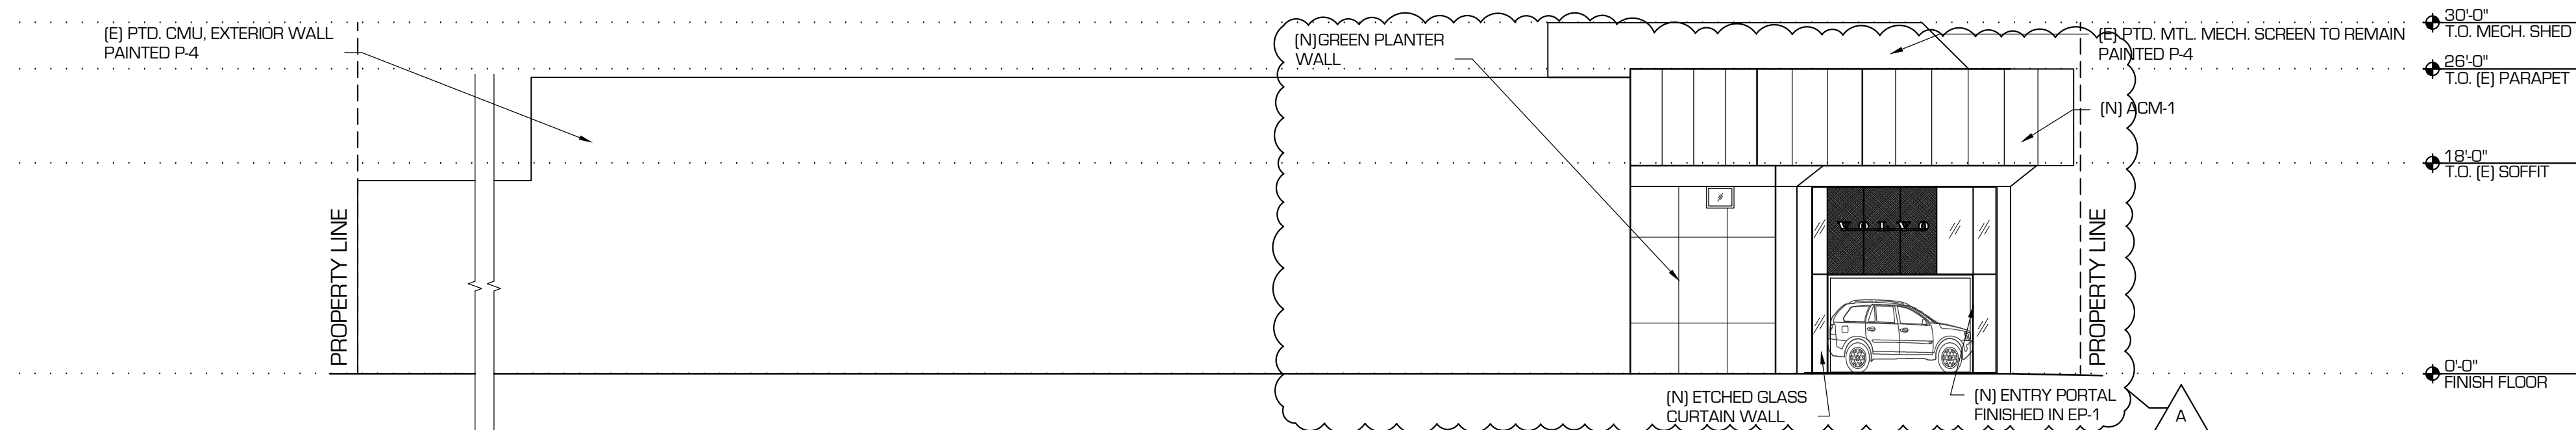


2 PROPOSED WEST ELEVATION
3/32" = 1'-0"



3 PROPOSED SOUTH ELEVATION
3/32" = 1'-0"

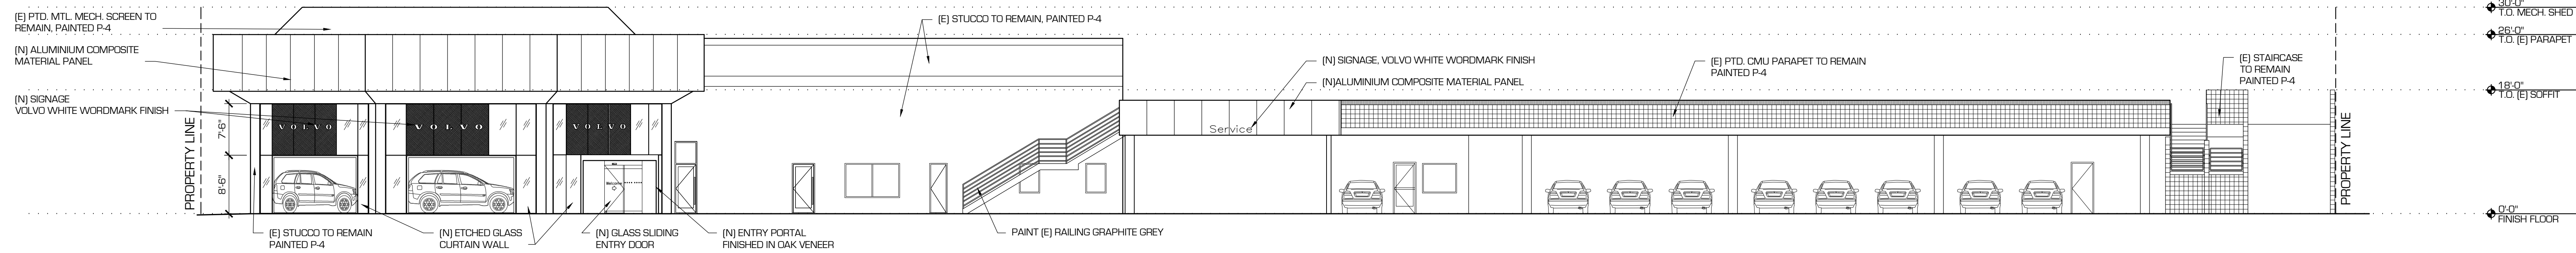


1P PREVIOUS EAST ELEVATION
3/32" = 1'-0"

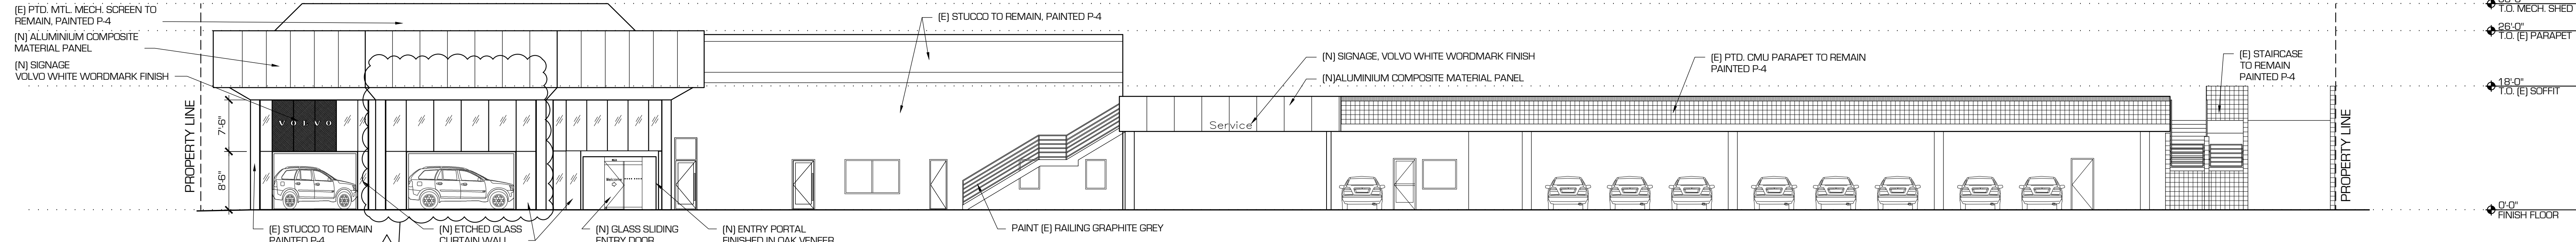

1 PROPOSED EAST ELEVATION
3/32" = 1'-0"

1 PROPOSED SOUTH SECTION THROUGH SERVICE AREA
1/8" = 1'-0"

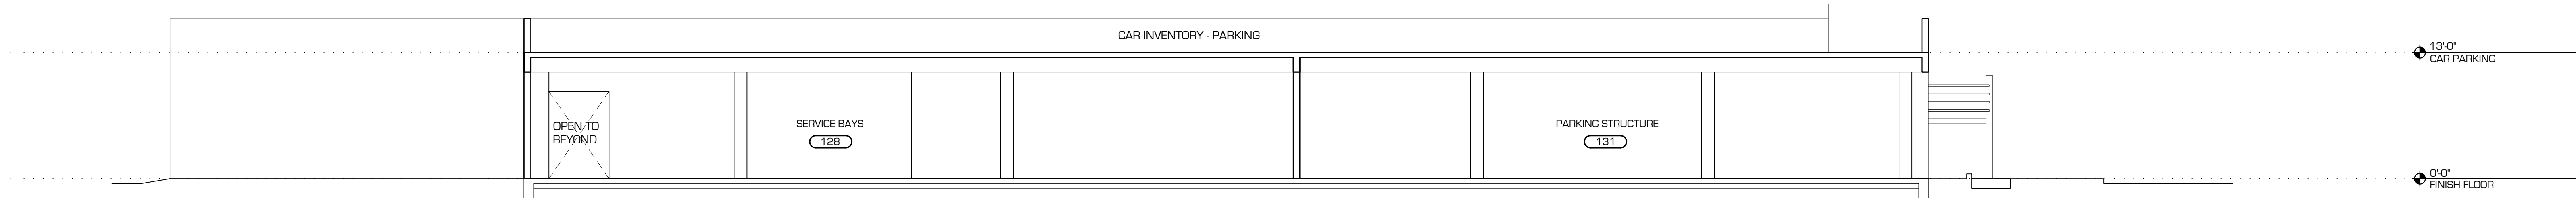

2 PROPOSED SOUTH SECTION THROUGH SHOWROOM
1/8" = 1'-0"

