




1 PROPOSED WEST ELEVATION (SITE)

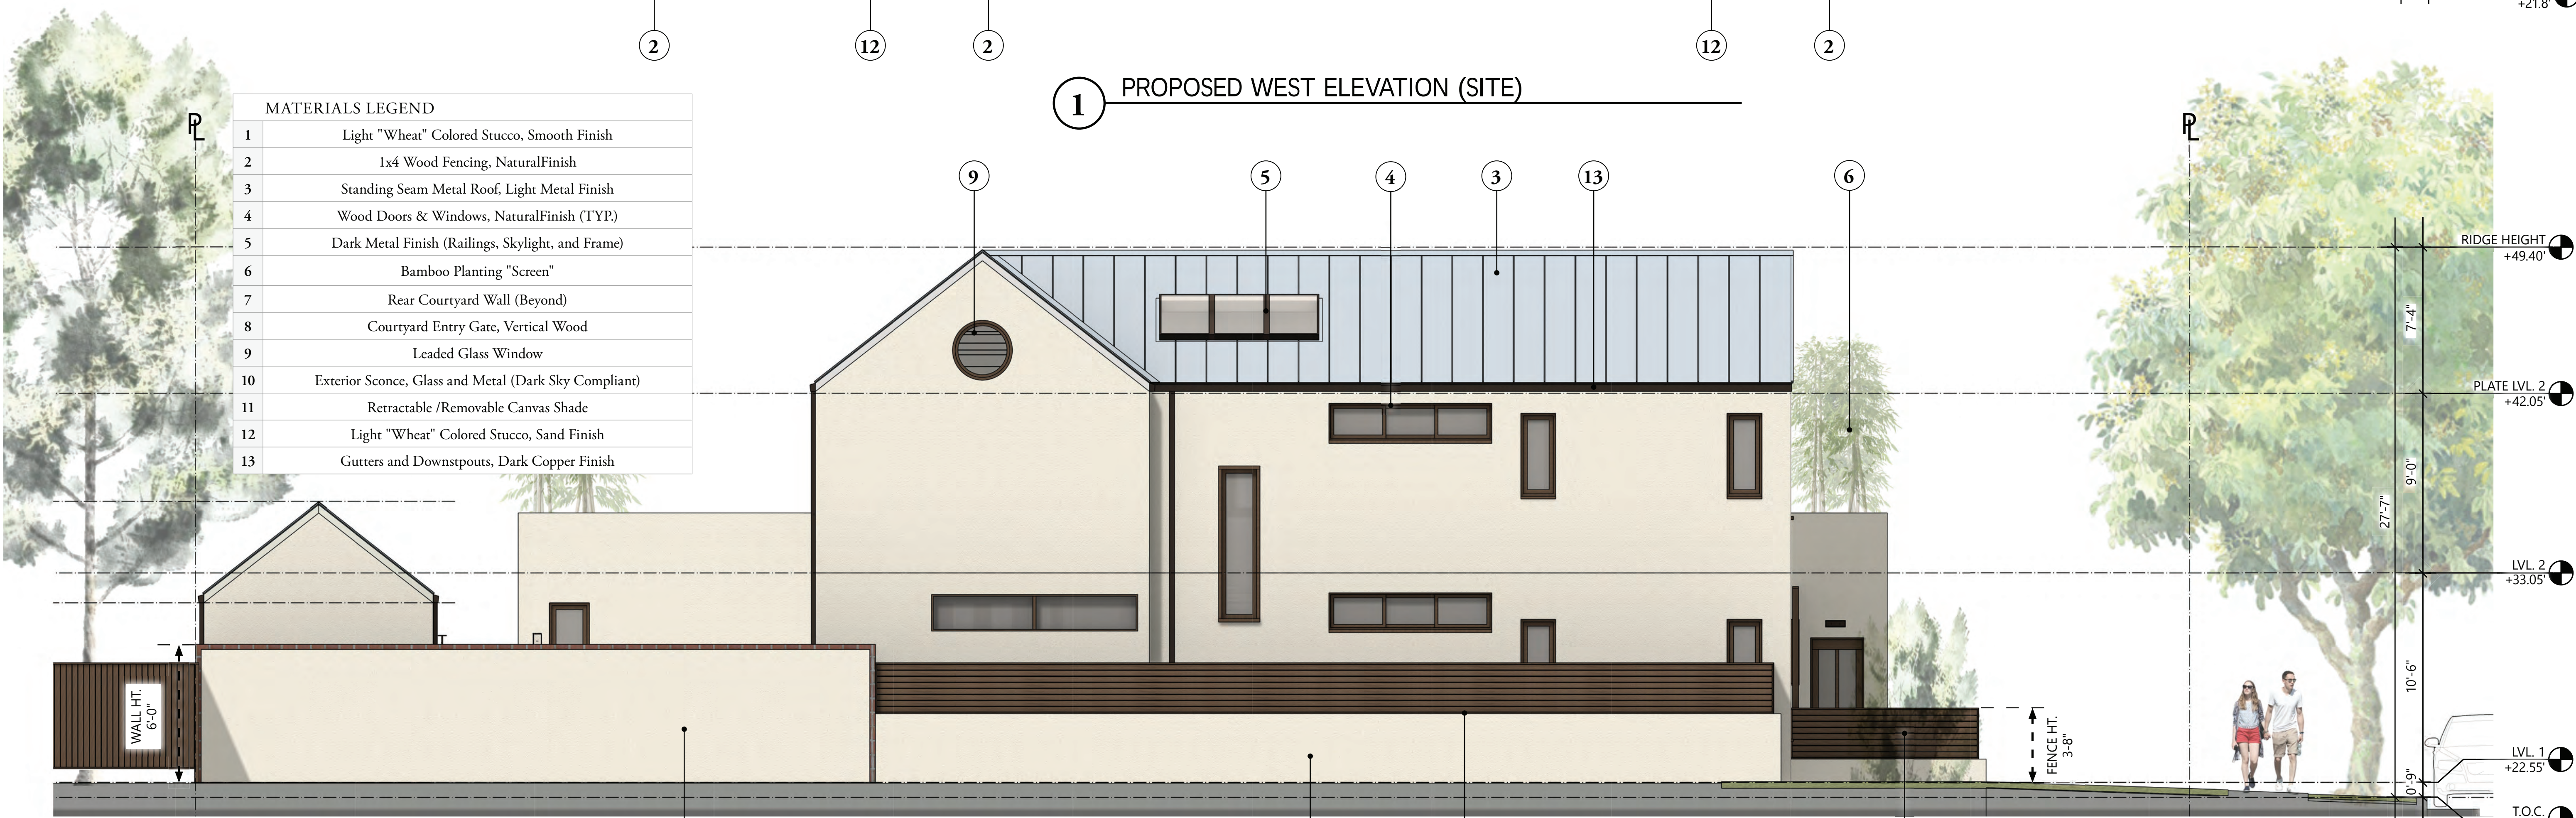

2 PROPOSED EAST ELEVATION (SITE)

0 2 4 8
1/4" = 1'-0" at full size (24 x 36")



1



2



3



4



5



6



7



8



9



10



11

ZOHAR
SCHWARTZ
DESIGN

OWNER
Todd Lindstrom

APN
029-184-01

LINDSTROM RESIDENCE
320 BLOOMFIELD ROAD, BURLINGAME CA.

PRINT RECORD
11/17/21 PLANNING SET
2/18/22 PLANNING SET REV. 1

DRAWN BY
Z.S.

SIGNATURE

Design and concepts shown are the sole property of Zohar Schwartz. The drawings may not be used except with the expressed written consent of Zohar Schwartz.

SHEET TITLE
EXTERIOR ELEVATIONS
& MATERIALS LEGEND

A-8

LINDSTROM RESIDENCE
320 BLOOMFIELD ROAD, BURLINGAME CA.

PRINT RECORD		
	11/17/21	PLANNING SET
	2/18/22	PLANNING SET REV. 1

DRAWN BY


SIGNATURE

Design and concepts shown are the sole property of Zohar Schwartz. The drawings may not be used except with the expressed written consent of Zohar Schwartz.

SHEET TITLE


EXTERIOR ELEVATIONS & DECLINING HEIGHT DIAGRAM

A-9

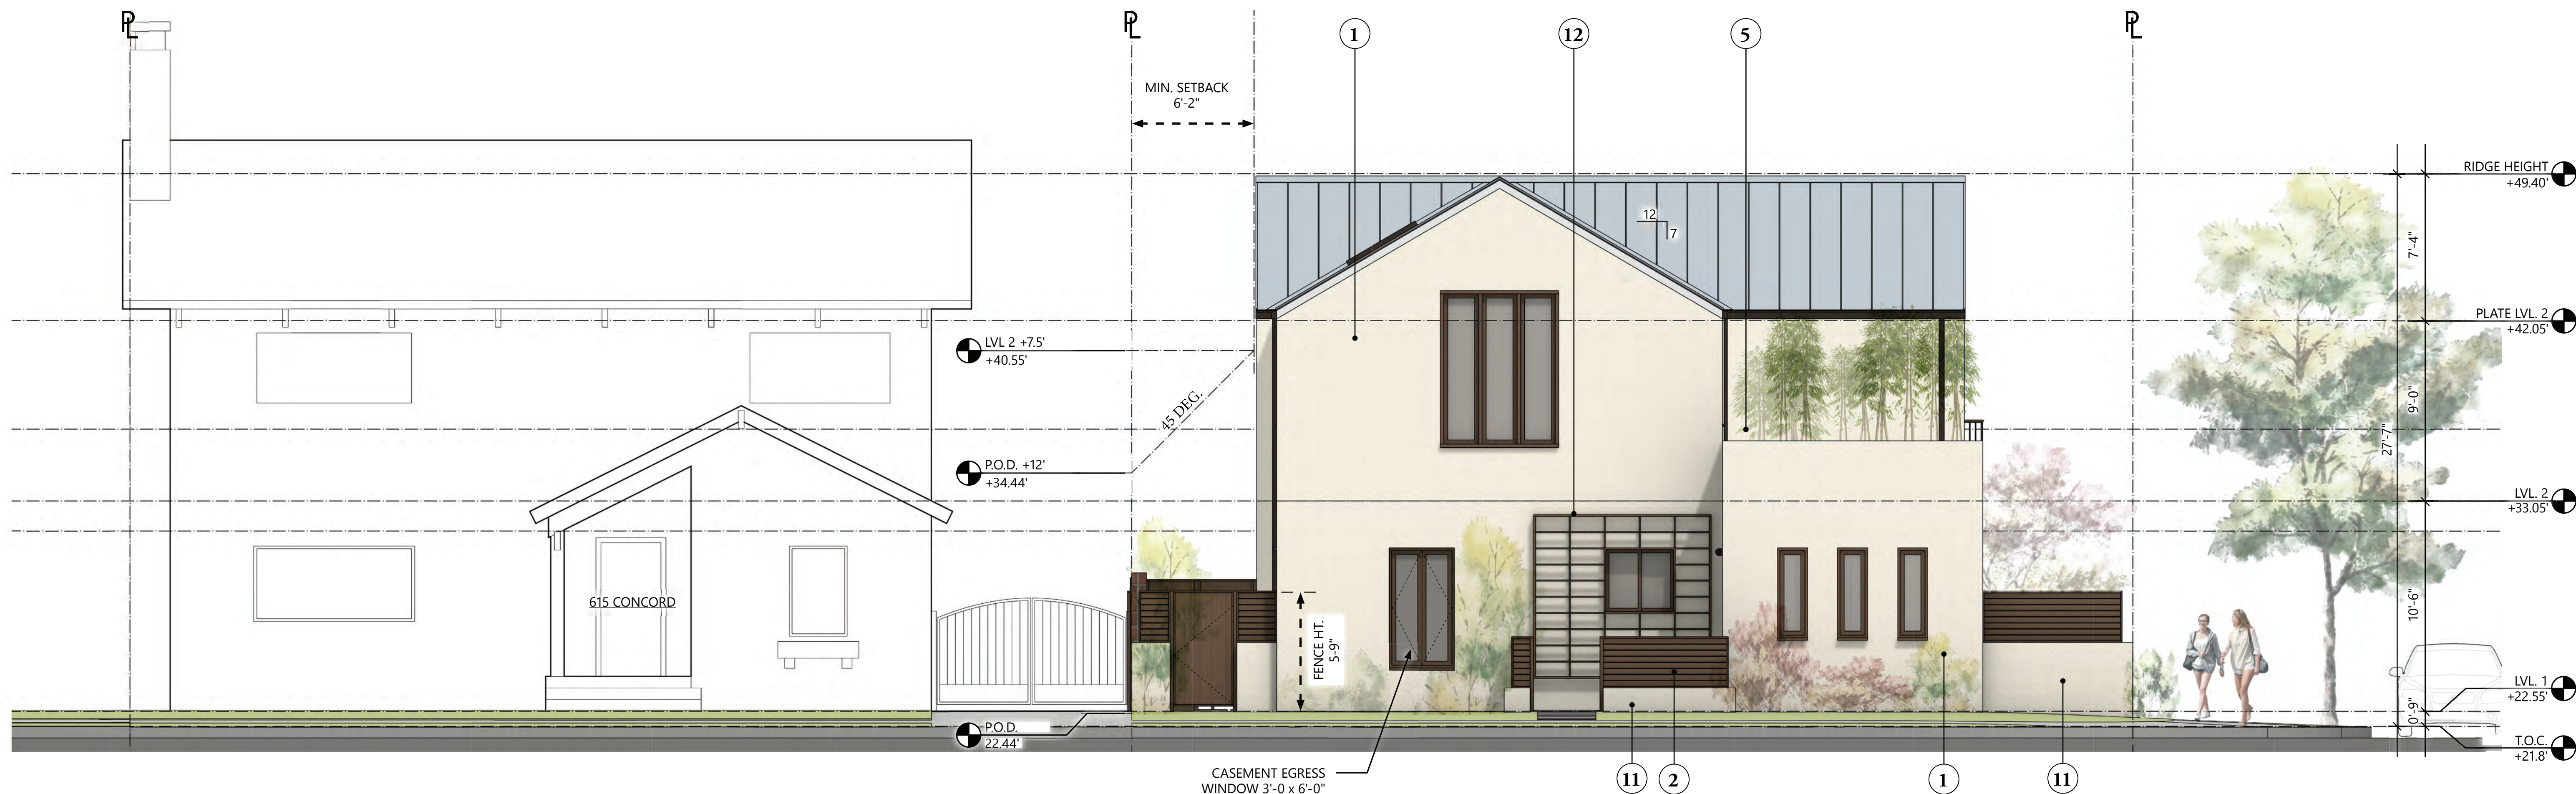


1 PROPOSED NORTH ELEVATION

MATERIALS LEGEND	
1	Light "Wheat" Color Stucco, Smooth Finish
2	1x4 Wood Fencing, NaturalFinish
3	Standing Seam Metal Roof, Light Metal Finish
4	Wood Doors & Windows, NaturalFinish (TYP.)
5	Dark Steel Railing, Wood Cap Guard Rail
6	Bamboo Planting "Screen"
7	Courtyard Wall, Tile
8	Courtyard Entry Gate, Vertical Wood
9	Leaded Glass Window
10	Exterior Sconce, Glass and Metal (Dark Sky Compliant)
11	Light "Wheat" Color Stucco, Sand Finish
12	Wall Mounted Wood Trelliss (for Climbing Vine)

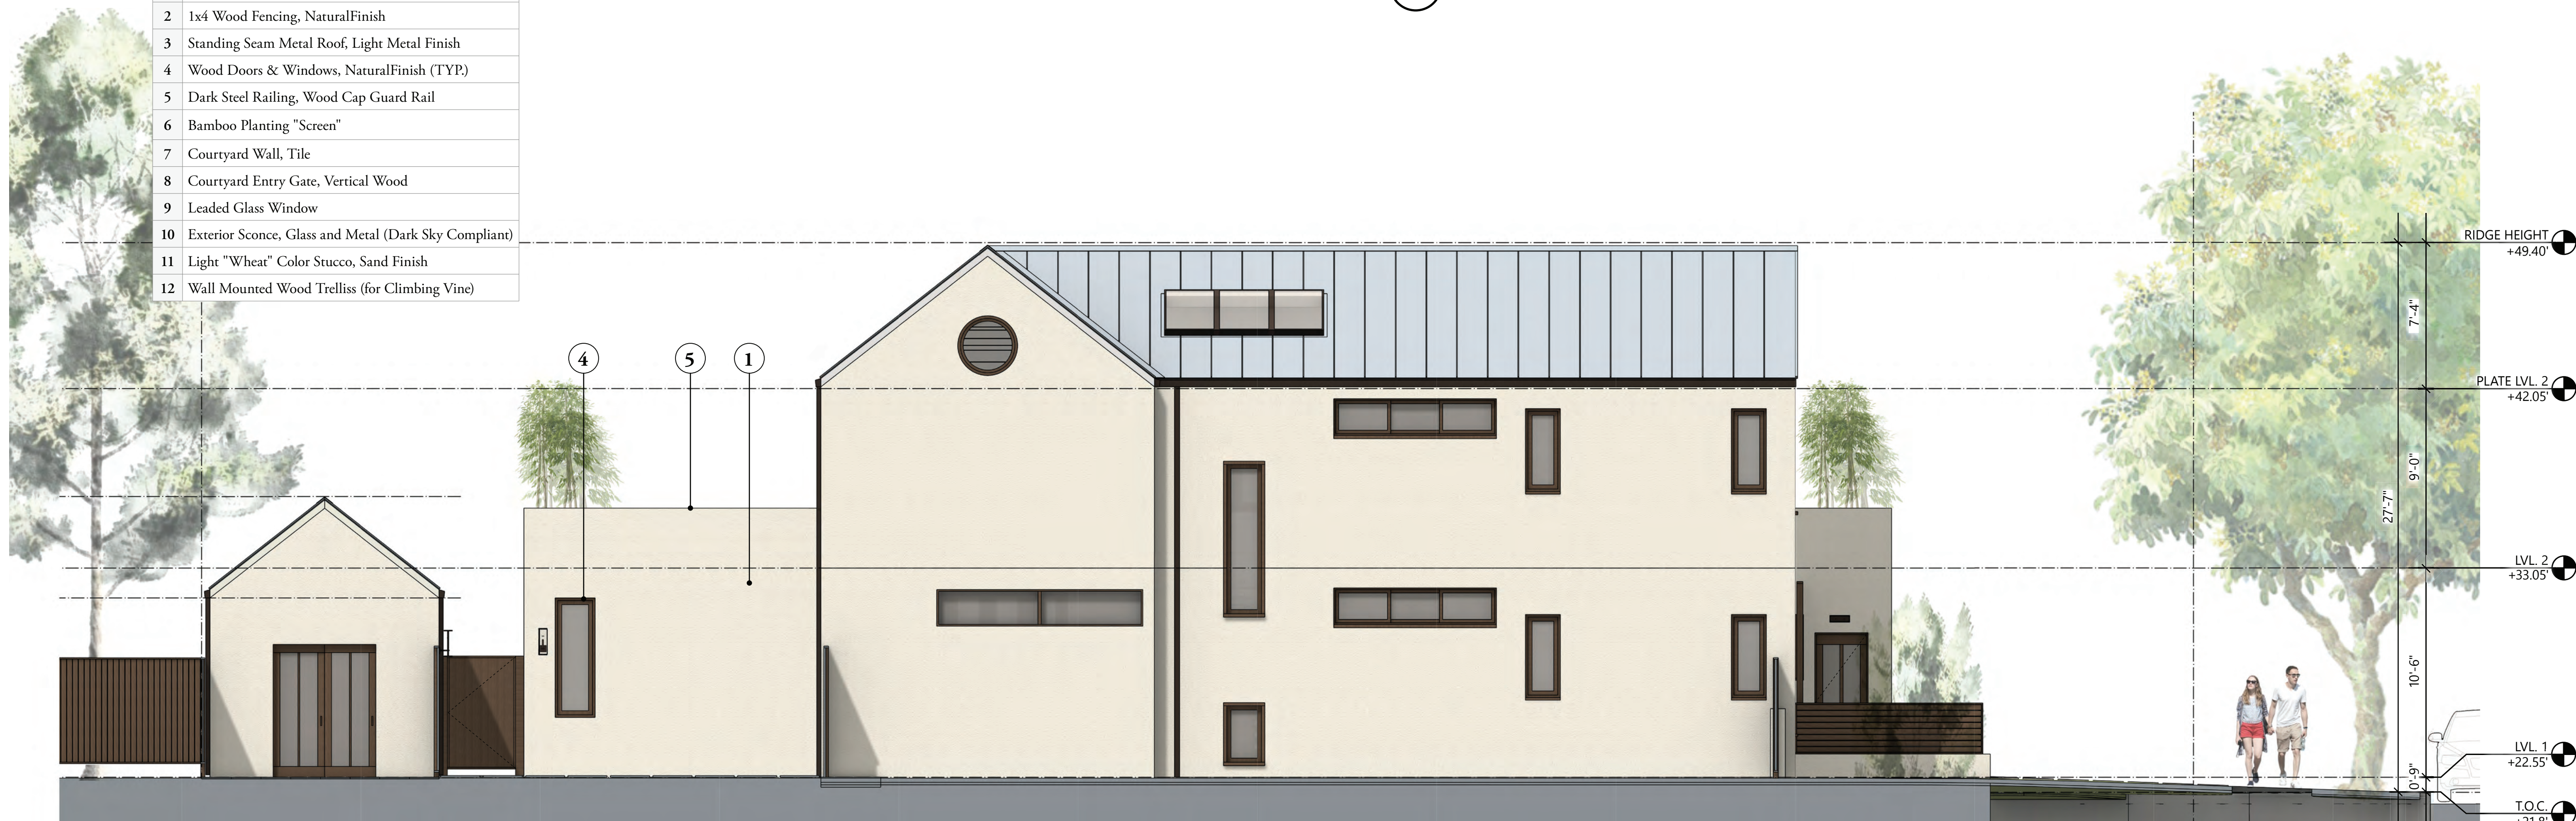

PROPOSED EAST ELEVATION (BUILDING)

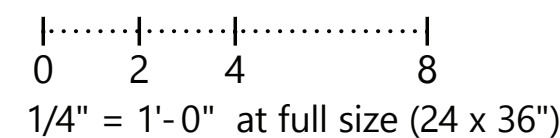

LINDSTROM RESIDENCE
320 BLOOMFIELD ROAD, BURLINGAME CA.

PRINT RECORD		
	11/17/21	PLANNING SET
	2/18/22	PLANNING SET REV. 1

DRAWN BY
Z.S.

SIGNATURE 

Design and concepts shown are the sole property of Zohar Schwartz. The drawings may not be used except with the expressed written consent of Zohar Schwartz.

SHEET TITLE

EXTERIOR ELEVATIONS

A-10




COURTYARD PERSPECTIVE

MATERIALS LEGEND	
1	Light "Wheat" Color Stucco, Smooth Finish
2	1x4 Wood Fencing, NaturalFinish
3	Standing Seam Metal Roof, Light Metal Finish
4	Wood Doors & Windows, NaturalFinish (TYP.)
5	Dark Steel Railing, Wood Cap Guard Rail
6	Bamboo Planting "Screen"
7	Courtyard Wall, Tile
8	Courtyard Entry Gate, Vertical Wood
9	Leaded Glass Window
10	Exterior Sconce, Glass and Metal (Dark Sky Compliant)
11	Light "Wheat" Color Stucco, Sand Finish
12	"Accordian" Doors
13	Garage "Carriage Doors"



2 PROPOSED ENTRY COURT ELEVATION

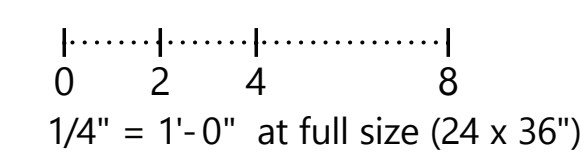




ENTRY COURTYARD PERSPECTIVE



SOUTH WEST PERSPECTIVE

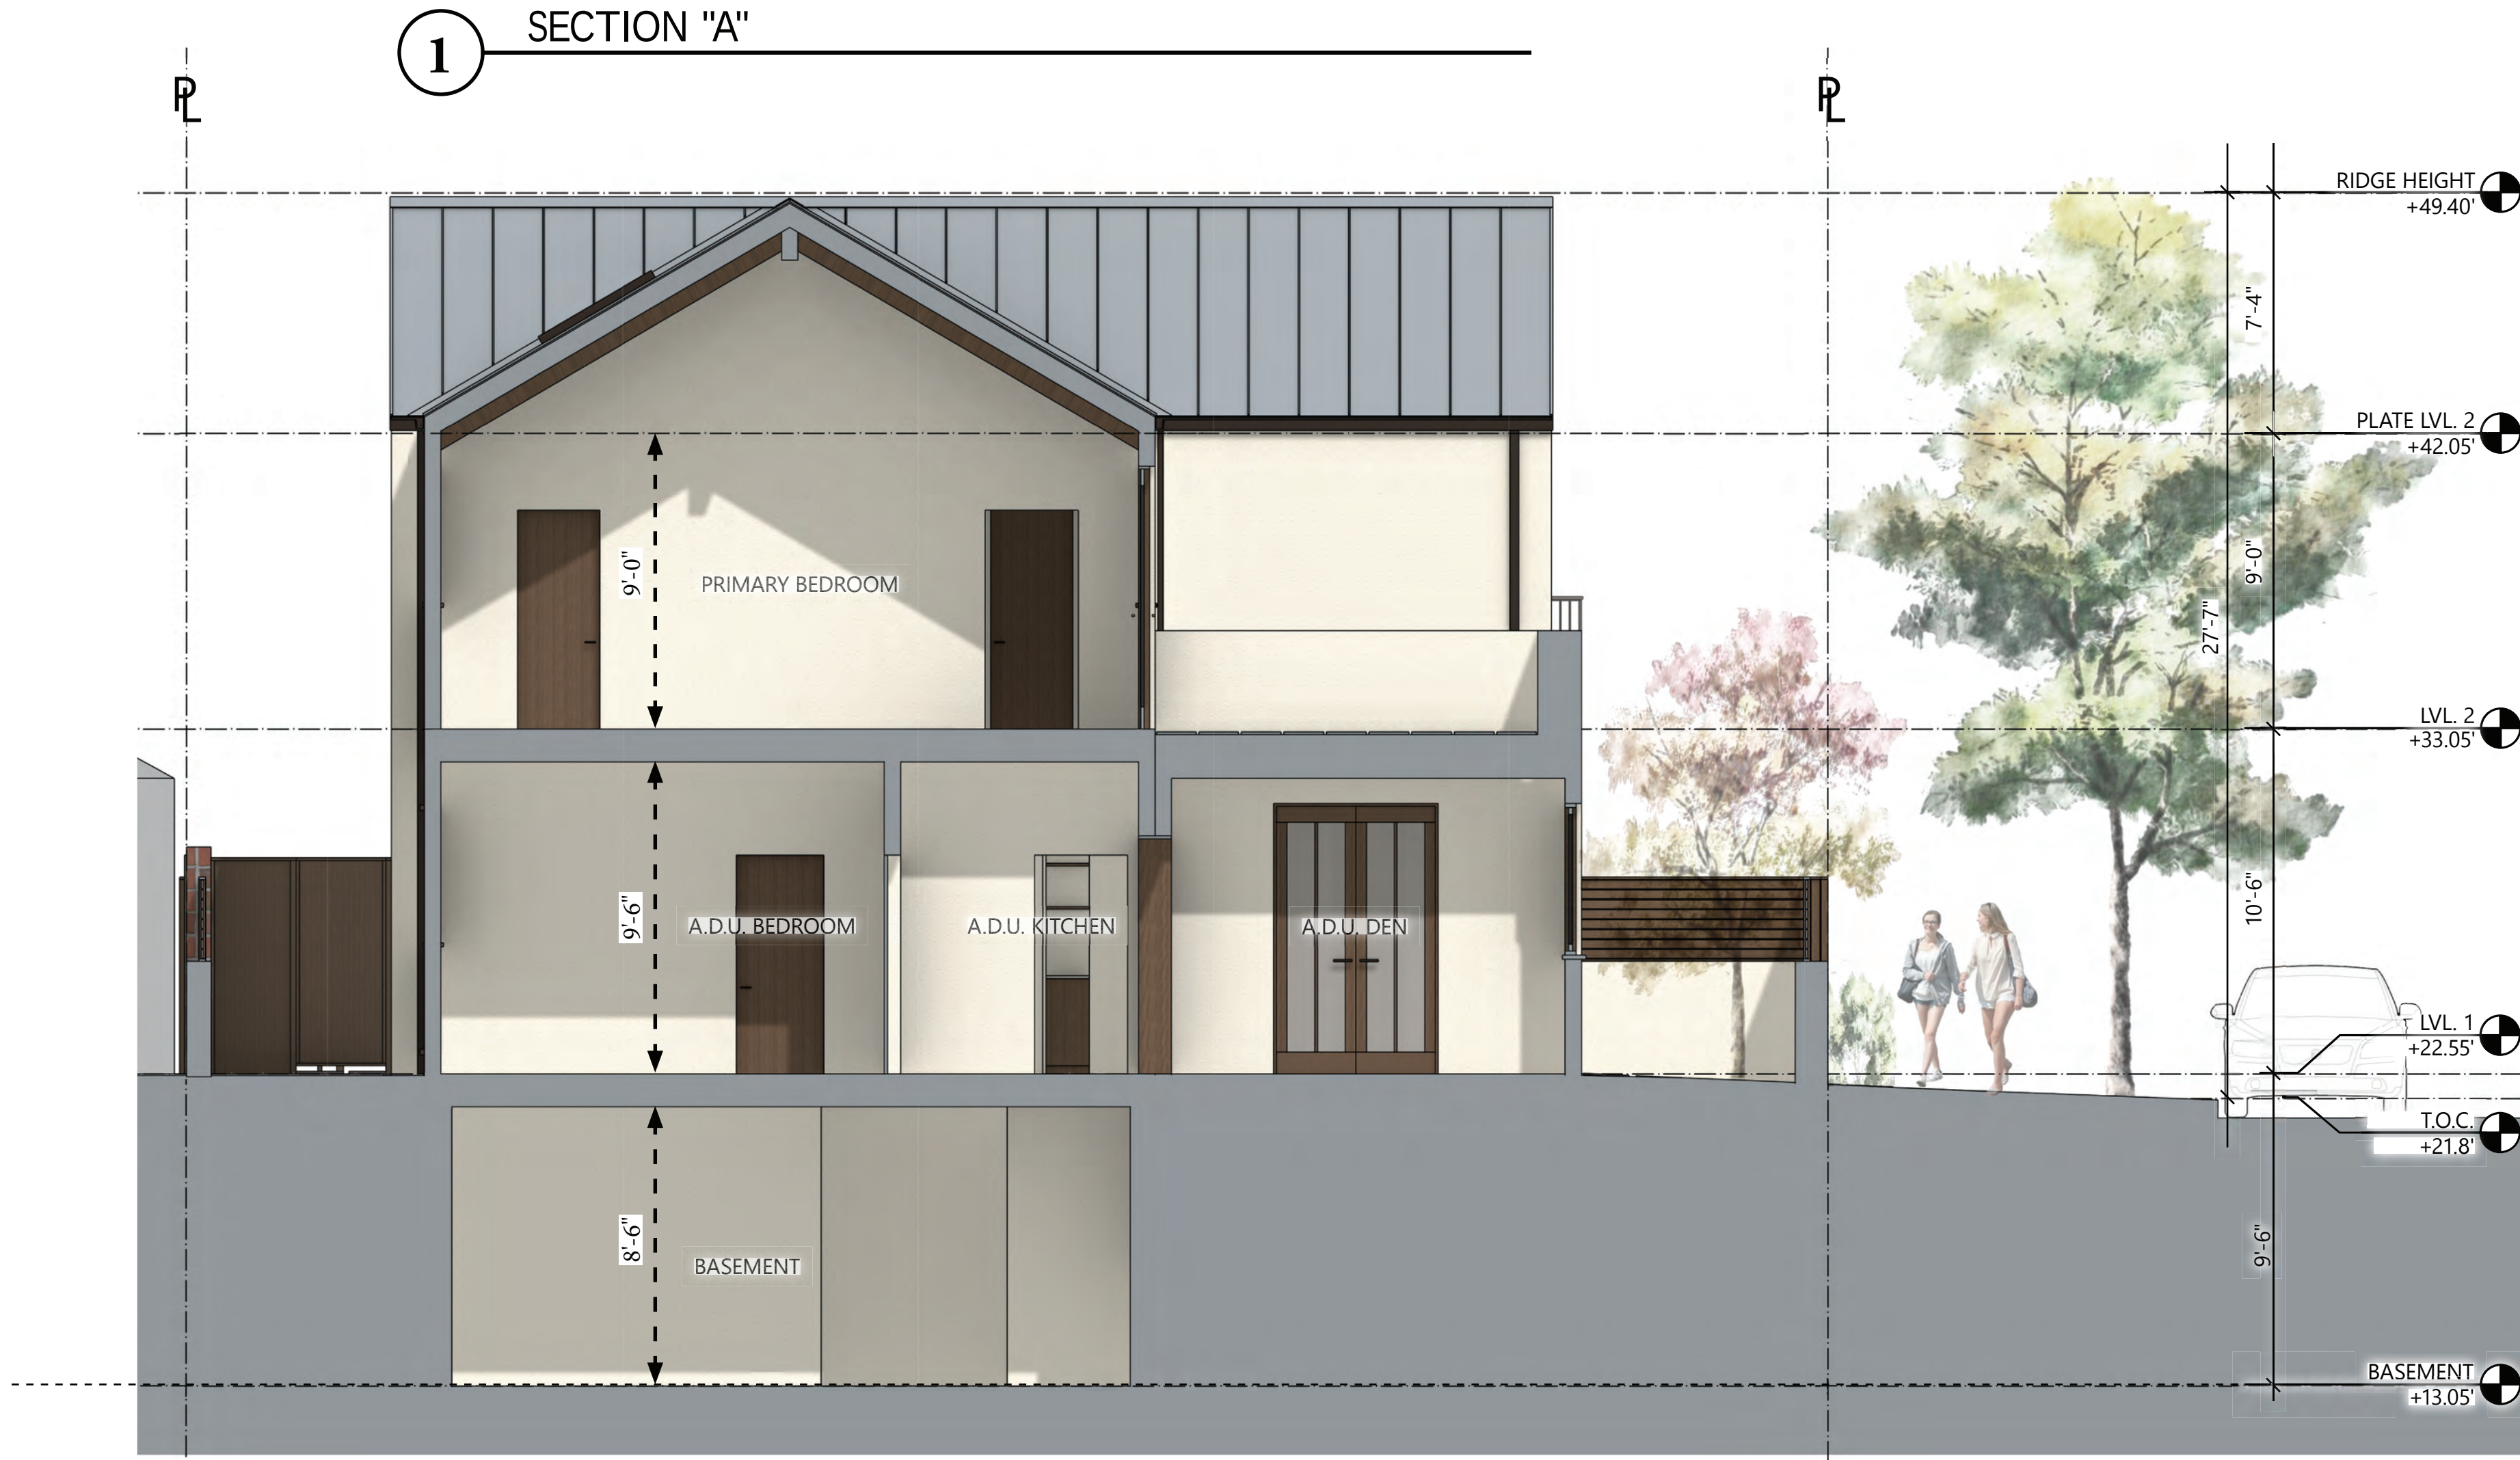

SECTION "B"

0 2 4 8
1/4" = 1'-0" at full size (24 x 36")

ZOHAR
SCHWARTZ
DESIGN


OWNER
Todd Lindstrom

APN
029-184-01

LINDSTROM RESIDENCE
320 BLOOMFIELD ROAD, BURLINGAME CA.

PRINT RECORD	
11/17/21	PLANNING SET
2/18/22	PLANNING SET REV. 1
DRAWN BY Z.S.	
SIGNATURE 	
Design and concepts shown are the sole property of Zohar Schwartz. The drawings may not be used except with the expressed written consent of Zohar Schwartz.	
SHEET TITLE	
BUILDING SECTIONS	

A-12

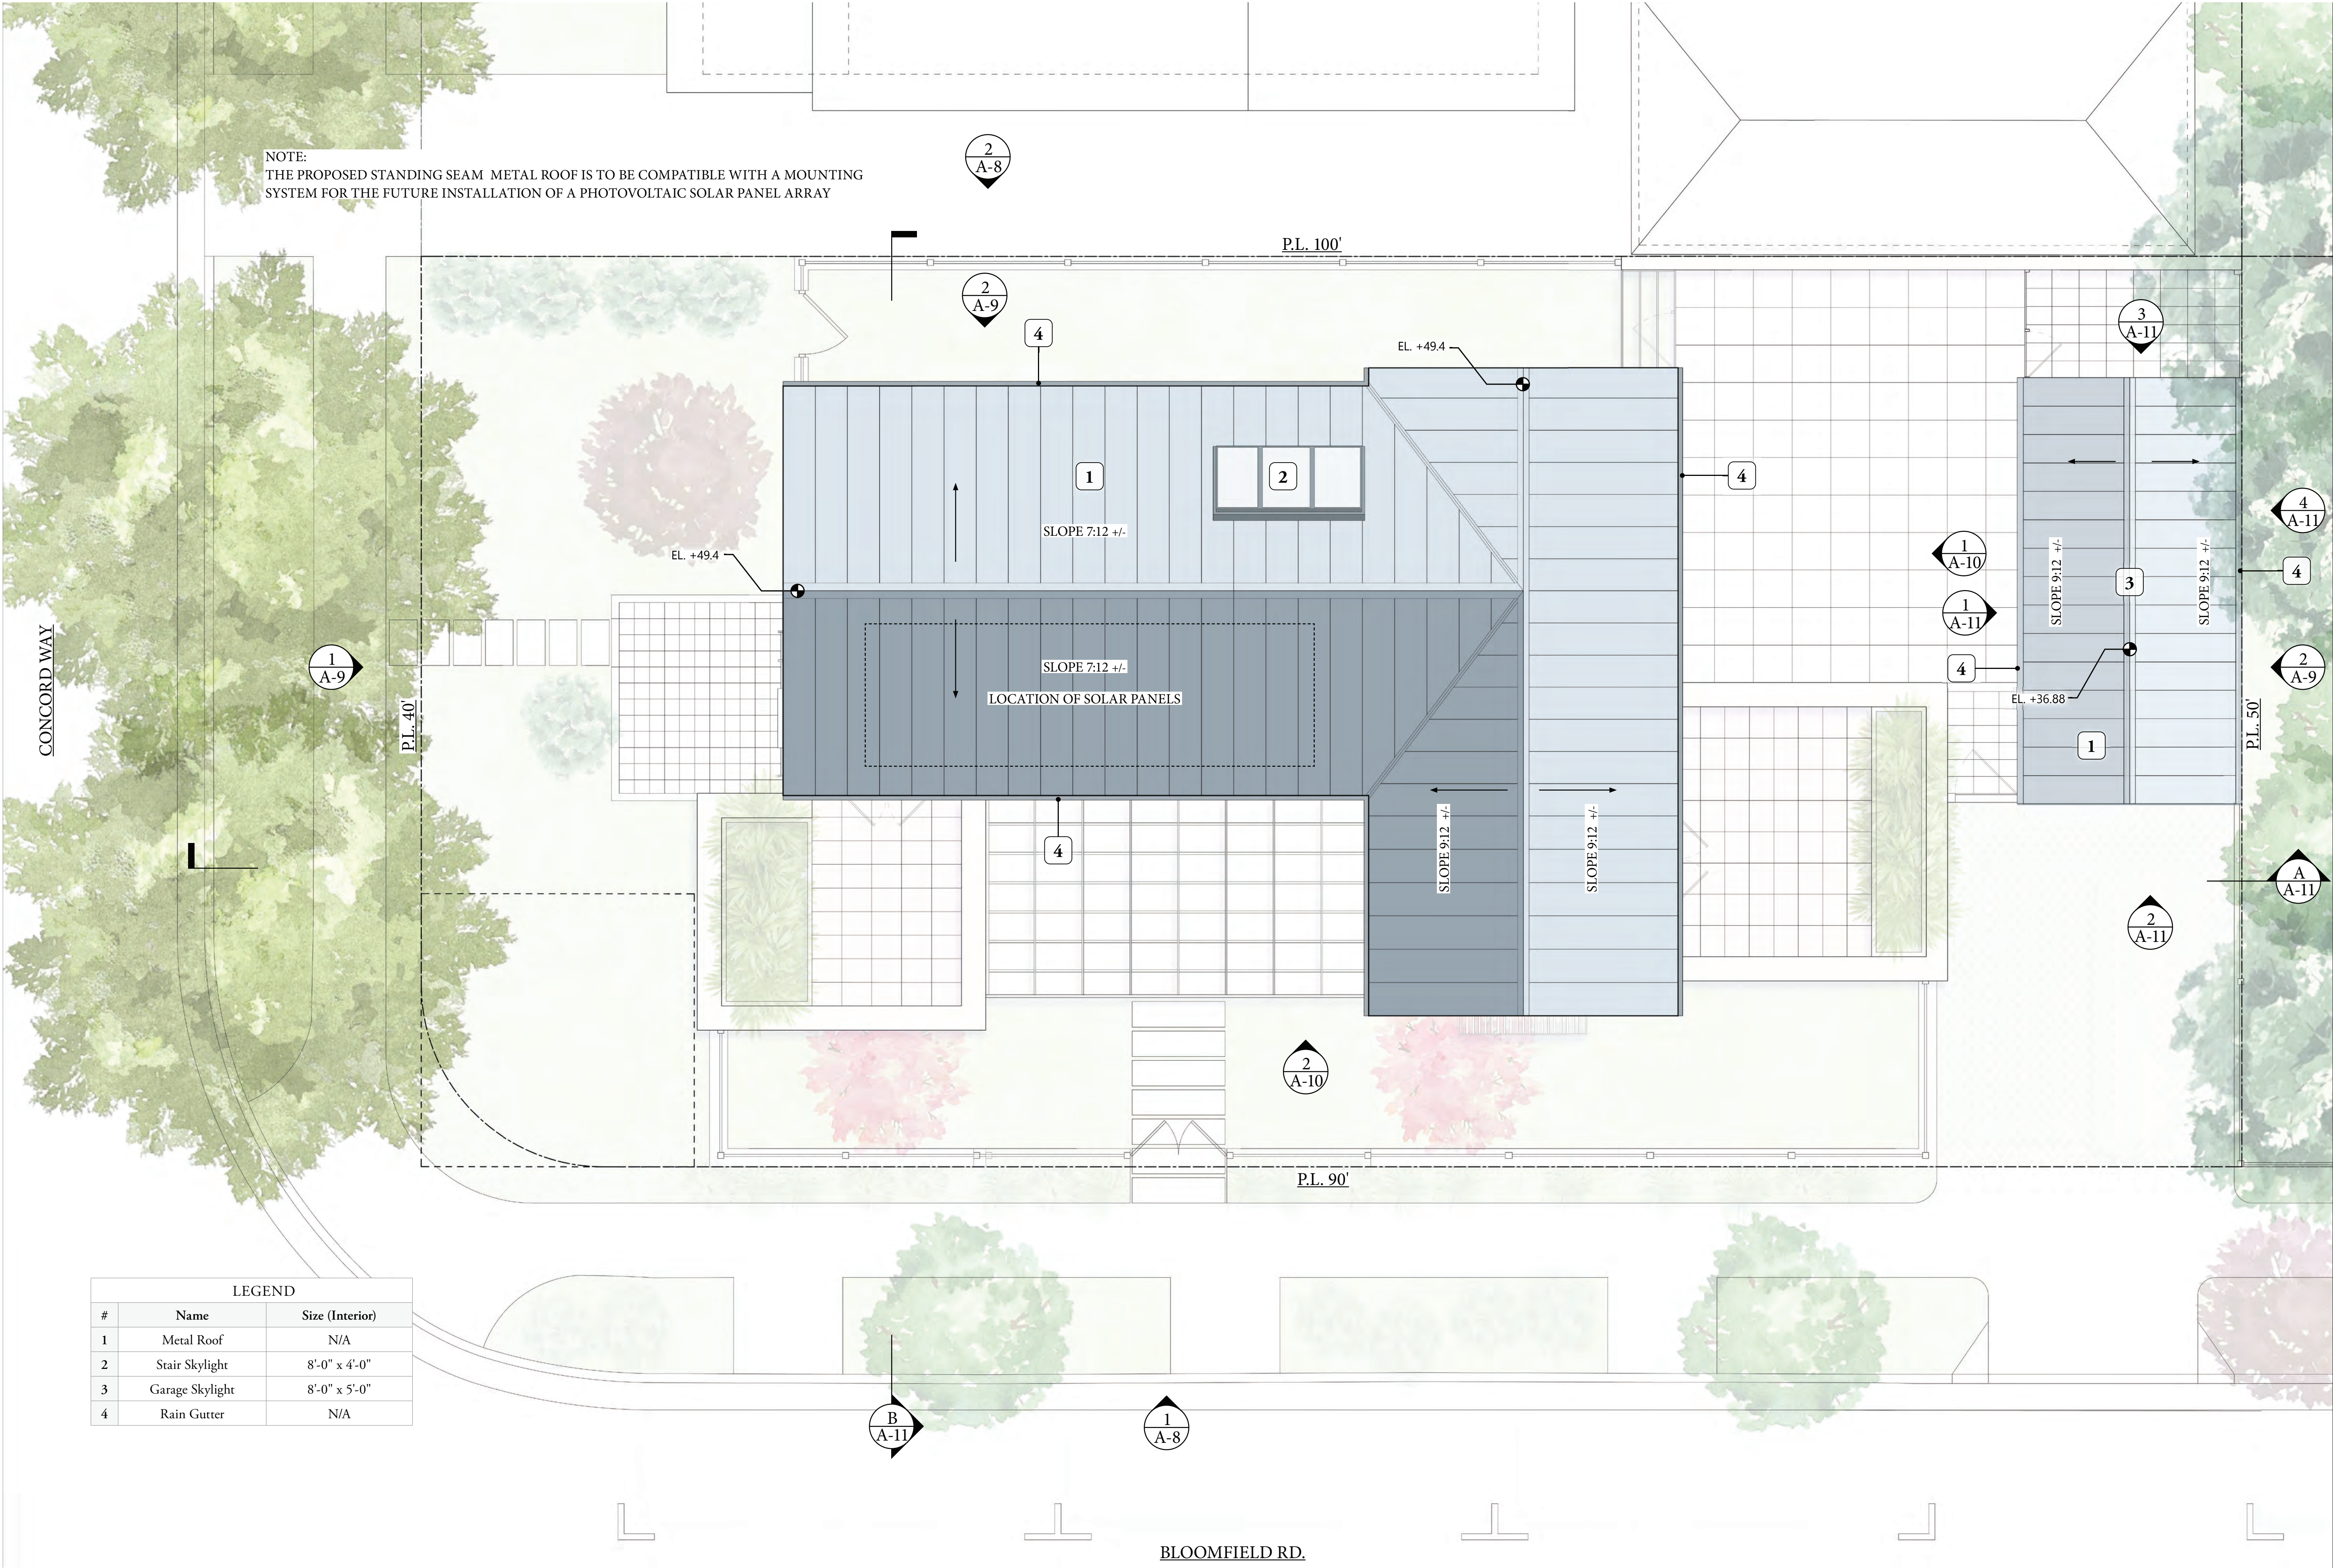

NOTE:
THE PROPOSED STANDING SEAM METAL ROOF IS TO BE COMPATIBLE WITH A MOUNTING
SYSTEM FOR THE FUTURE INSTALLATION OF A PHOTOVOLTAIC SOLAR PANEL ARRAY

LEGEND		
#	Name	Size (Interior)
1	Metal Roof	N/A
2	Stair Skylight	8'-0" x 4'-0"
3	Garage Skylight	8'-0" x 5'-0"
4	Rain Gutter	N/A

ZOHAR
SCHWARTZ
DESIGN

OWNER
Todd Lindstrom

APN
029-184-01

LINDSTROM RESIDENCE
320 BLOOMFIELD ROAD, BURLINGAME CA.

PRINT RECORD

11/17/21	PLANNING SET
2/18/22	PLANNING SET REV. 1

DRAWN BY
Z.S.

SIGNATURE

Design and concepts shown are the sole property of Zohar Schwartz. The drawings may not be used except with the expressed written consent of Zohar Schwartz.

SHEET TITLE

ROOF PLAN

A-7

NOTE: NO PERMANENT STRUCTURES (RETAINING WALLS, FENCES, COLUMNS, MAILBOX, ETC) PROPOSED BEYOND THE PROPERTY LINE AND INTO THE PUBLIC RIGHT-OF-WAY

ZOHAR
SCHWARTZ
DESIGN

OWNER
Todd Lindstrom

029-184-01

LINDS FROM RESIDENCE

320 BLOOMFIELD ROAD, BUNTING GAMLE CA.

LANDSCAPE KEY	
	ITEM
1	(N) Stone Patio, Light Colored Paving
2	(N) Stone Patio, Light Colored Permeable Paving
3	Gravel Walkway
4	Permeable Driveable Grass Concrete Pavers
5	Pink Jasmine (Jasminum Polyanthum)
6	Fountain Grass (Pennisetum Rubrum)
7	Foothill Sedge (Carex Tumulicola)
8	Western Redbud (Cercis occidentalis)
9	Black Cherry (Prunus Serotina)
10	Drought Tolerant Ground Cover
11	Japanese Camellia (Camellia Japonica)
12	Panicle Hydrangea (Hydrangea Paniculata)

[illegible]

RAWN BY
Z.S.


SIGNATURE 

Design and concepts shown are the sole property of Zohar Schwartz. The drawings may not be used except with the expressed written consent of Zohar Schwartz.

SHEET TITLE

PROPOSED SITE PLAN & LANDSCAPE PLAN

A-3

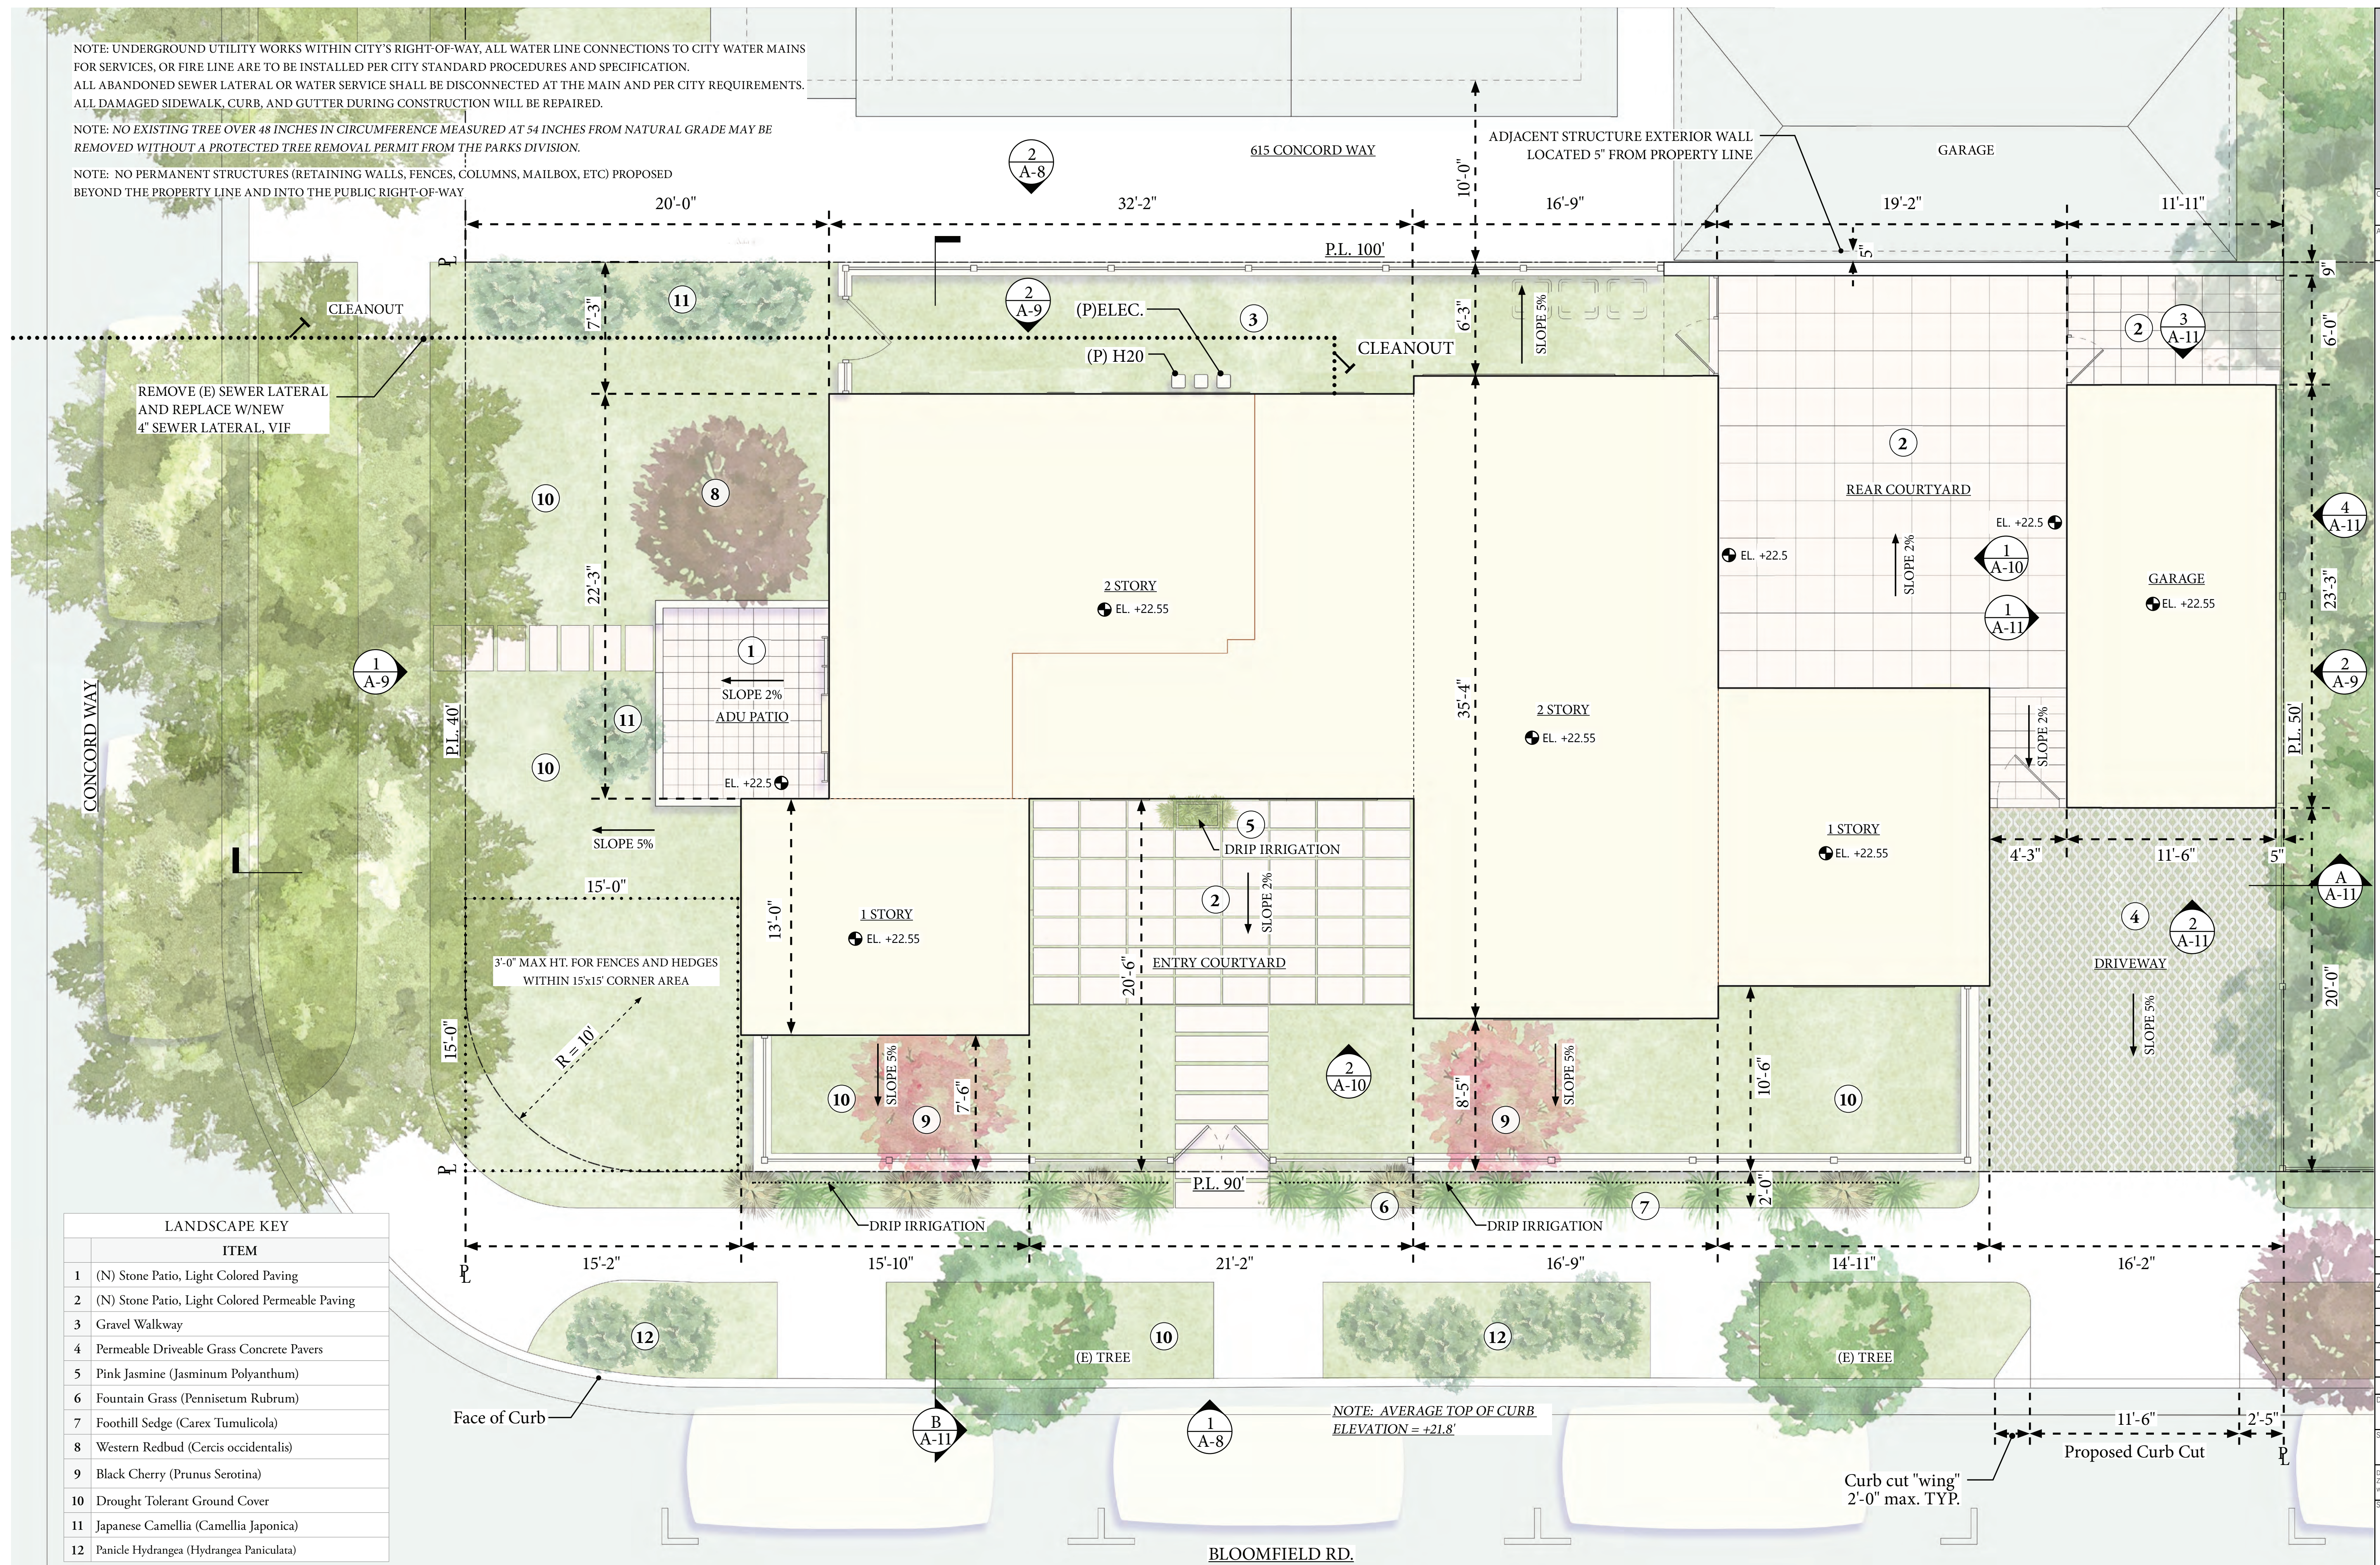

1 PROPOSED SITE PLAN / BUILDING SETBACKS

