
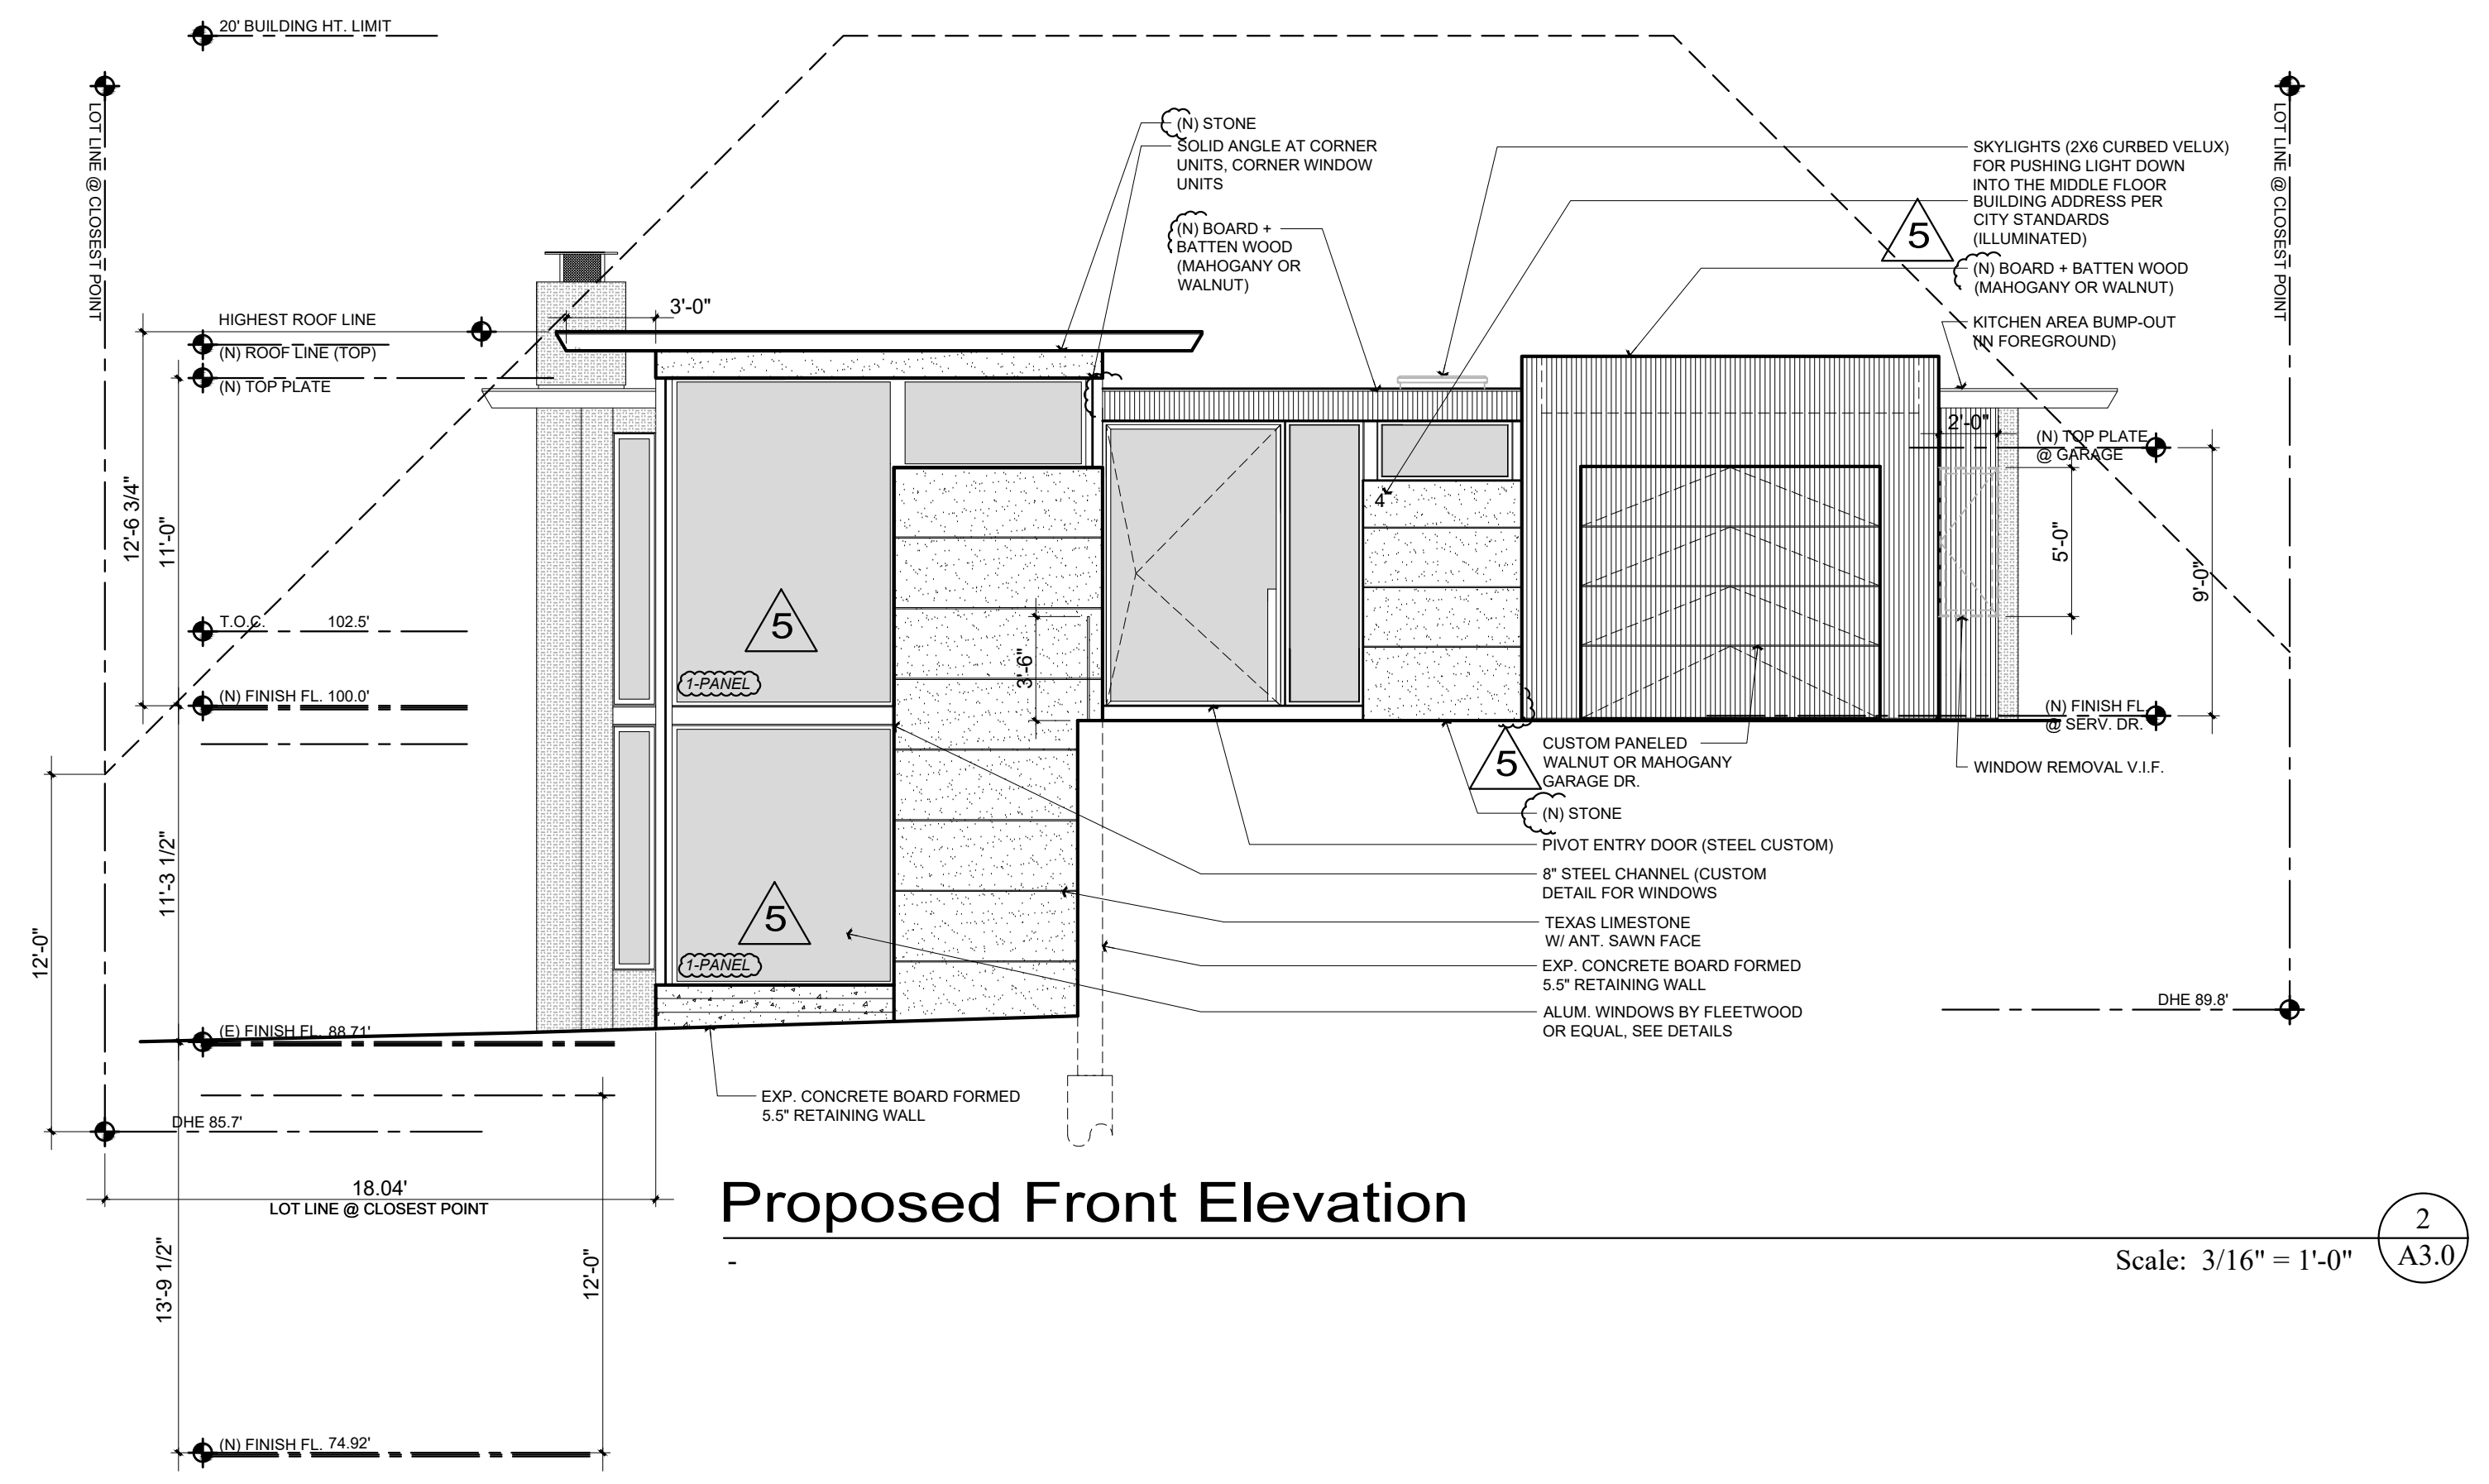


All drawings & Specifications provided as instruments of service are the property of the Designer. To duplicate or make copies of these documents, partly or in whole, for use for other projects & buildings.

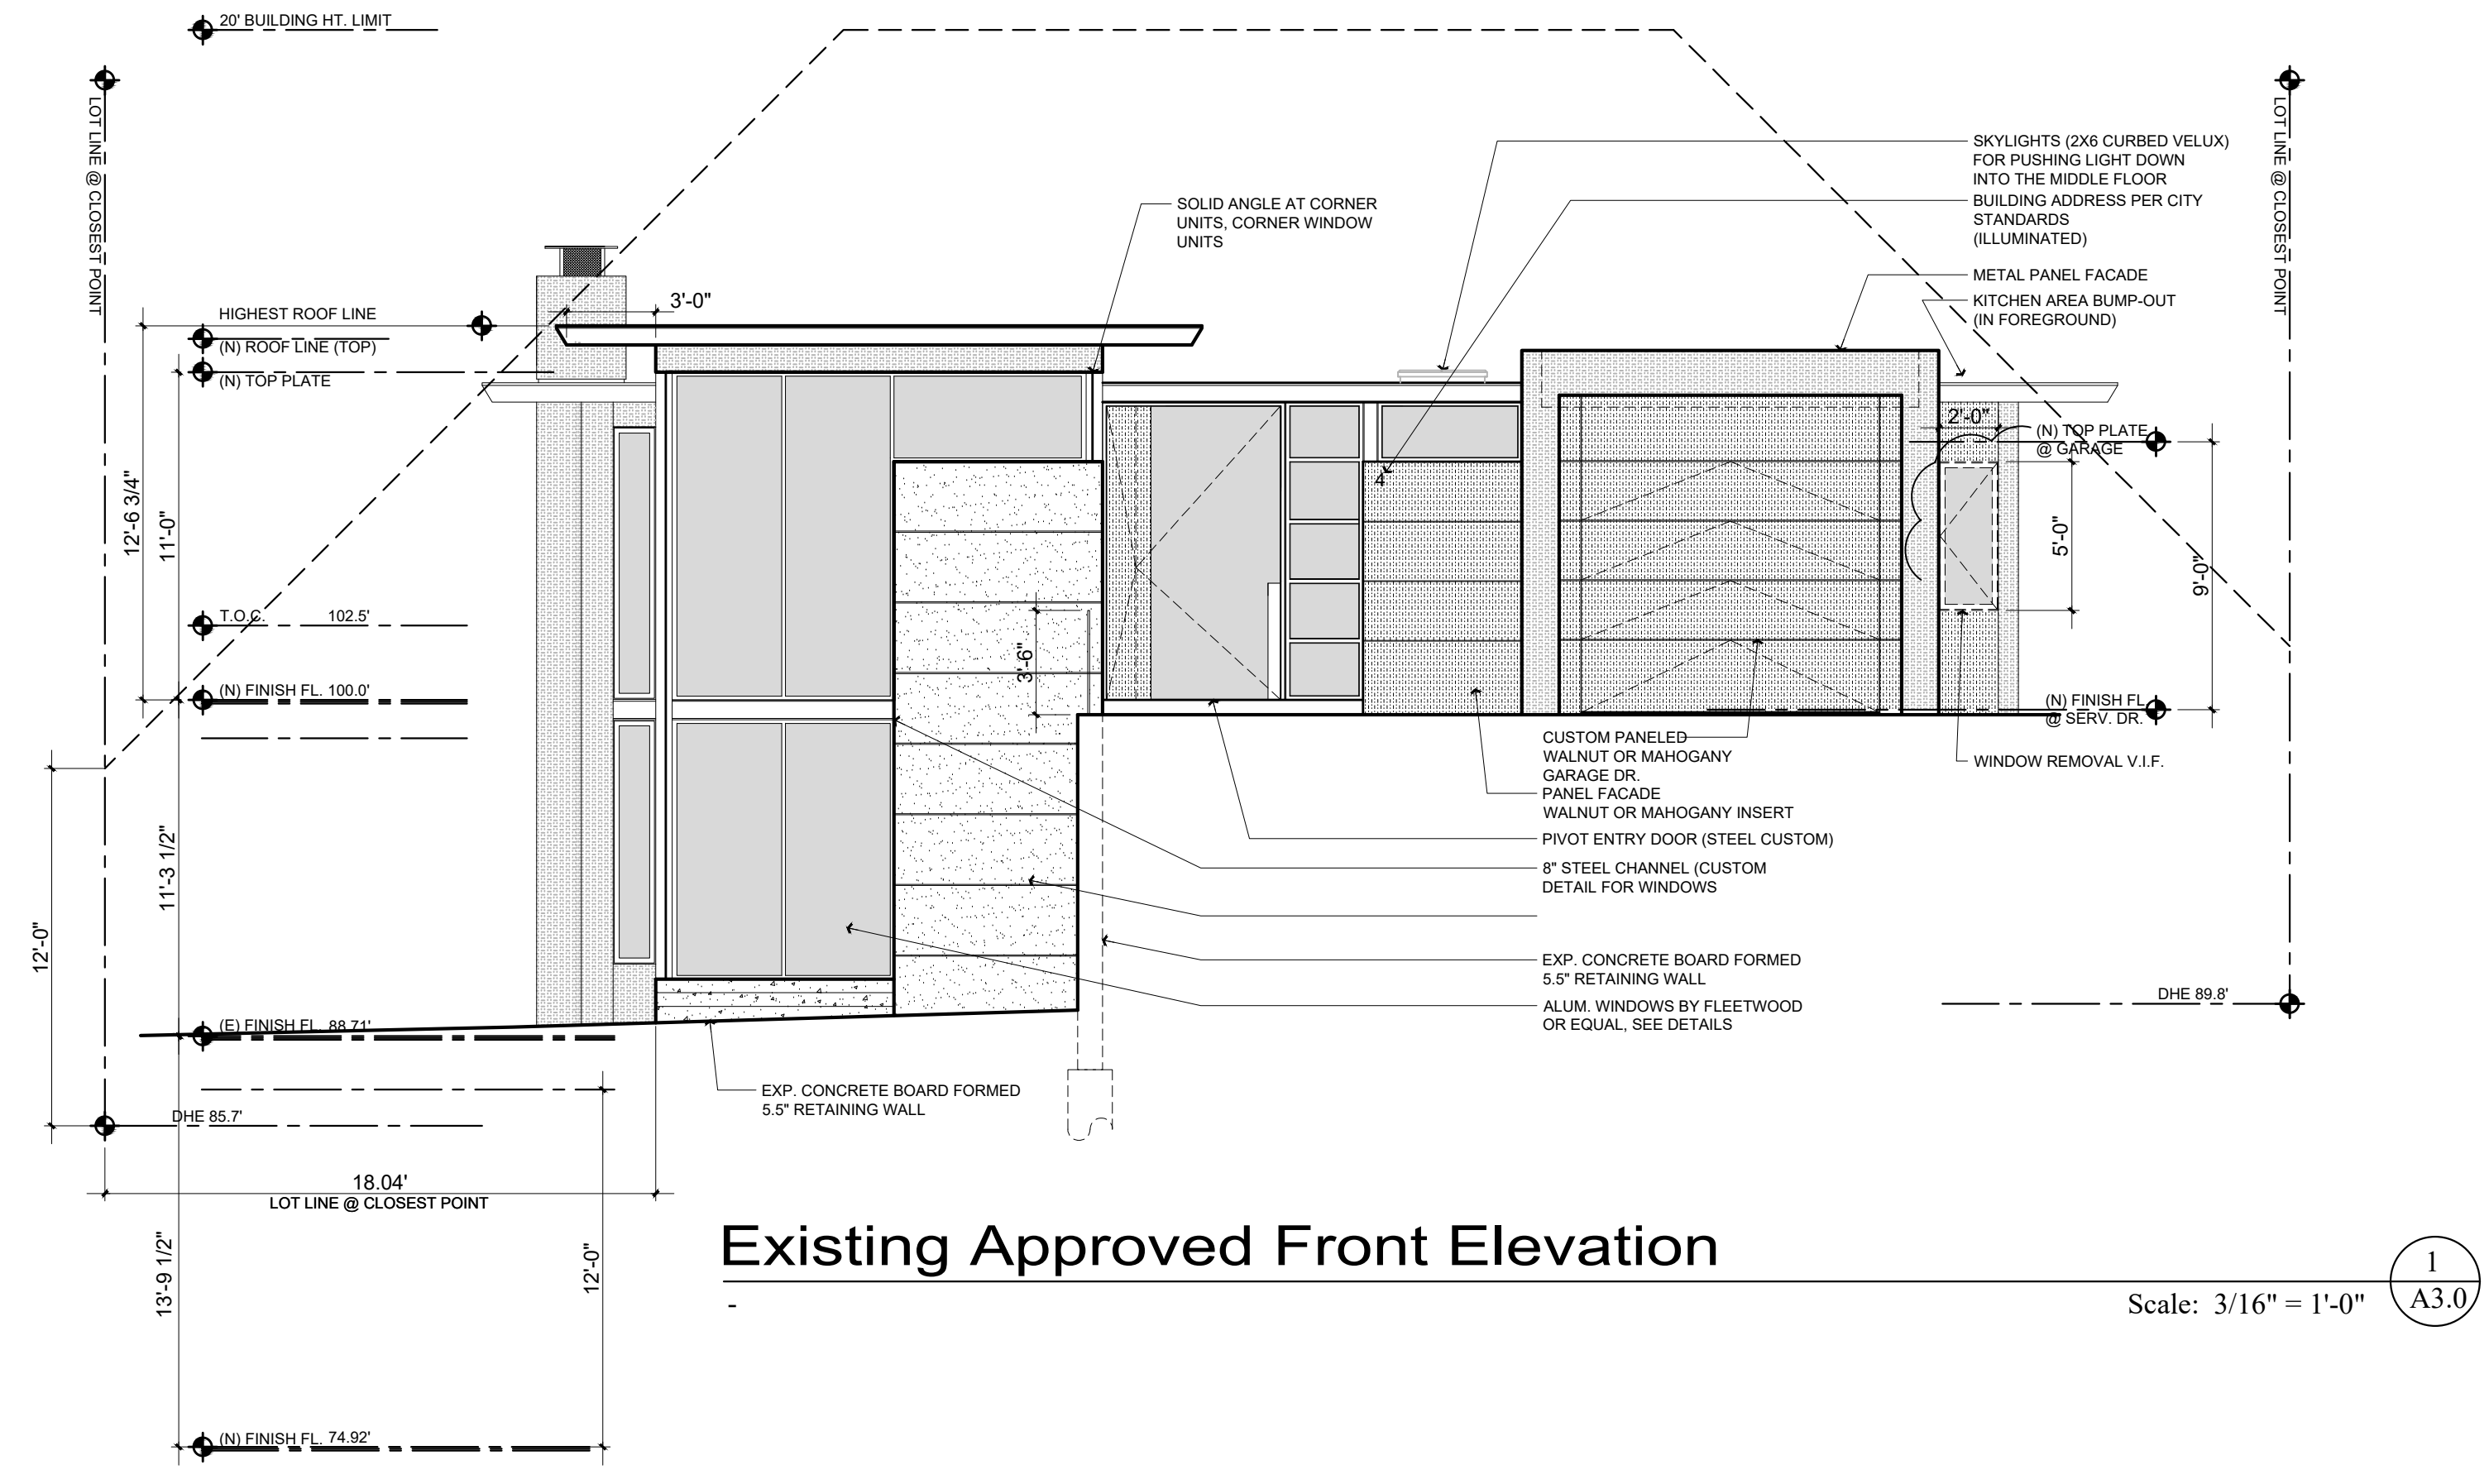

Revisions		
Rev. :	Description :	Date :
001	BUILDING SUBMITAL	09.08.14
002	BUILDING RESUBMITAL	07.03.15
003	OWNER REQUEST	01.02.15
004	OWNER INTERIOR CHANGES	01.31.19
005	CHANGES PER OWNER REQUEST	06.26.19
006		
007		
008		

Owner : 4 La Mesa LLC.
Aureliya Kazaku
4 La Mesa Court
Burlingame, CA 94010

Contractor : TBS

APN # 027-022-550 BUILDING SET

4843 Silver Springs Drive
Park City, UT 84098
Ph: 415.819.0304
E-mail: TIM@FORMONEDESIGN.COM

form+one
DESIGN ■ PLANNING


Title :	Proposed Elevation
Project :	4 La Mesa LLC. 4 La Mesa Court Burlingame, CA 94
Job No. :	13 018
Drawn :	Tim Reduenz

Sheet

Scale: See Details

A3.0


All drawings & specifications provided as instruments of service are the property of the designer. Whether the project is executed or not, it is unlawful for any person, without the written consent of the Designer, to duplicate or make copies of these documents, partly or in whole, for use for other projects & buildings.

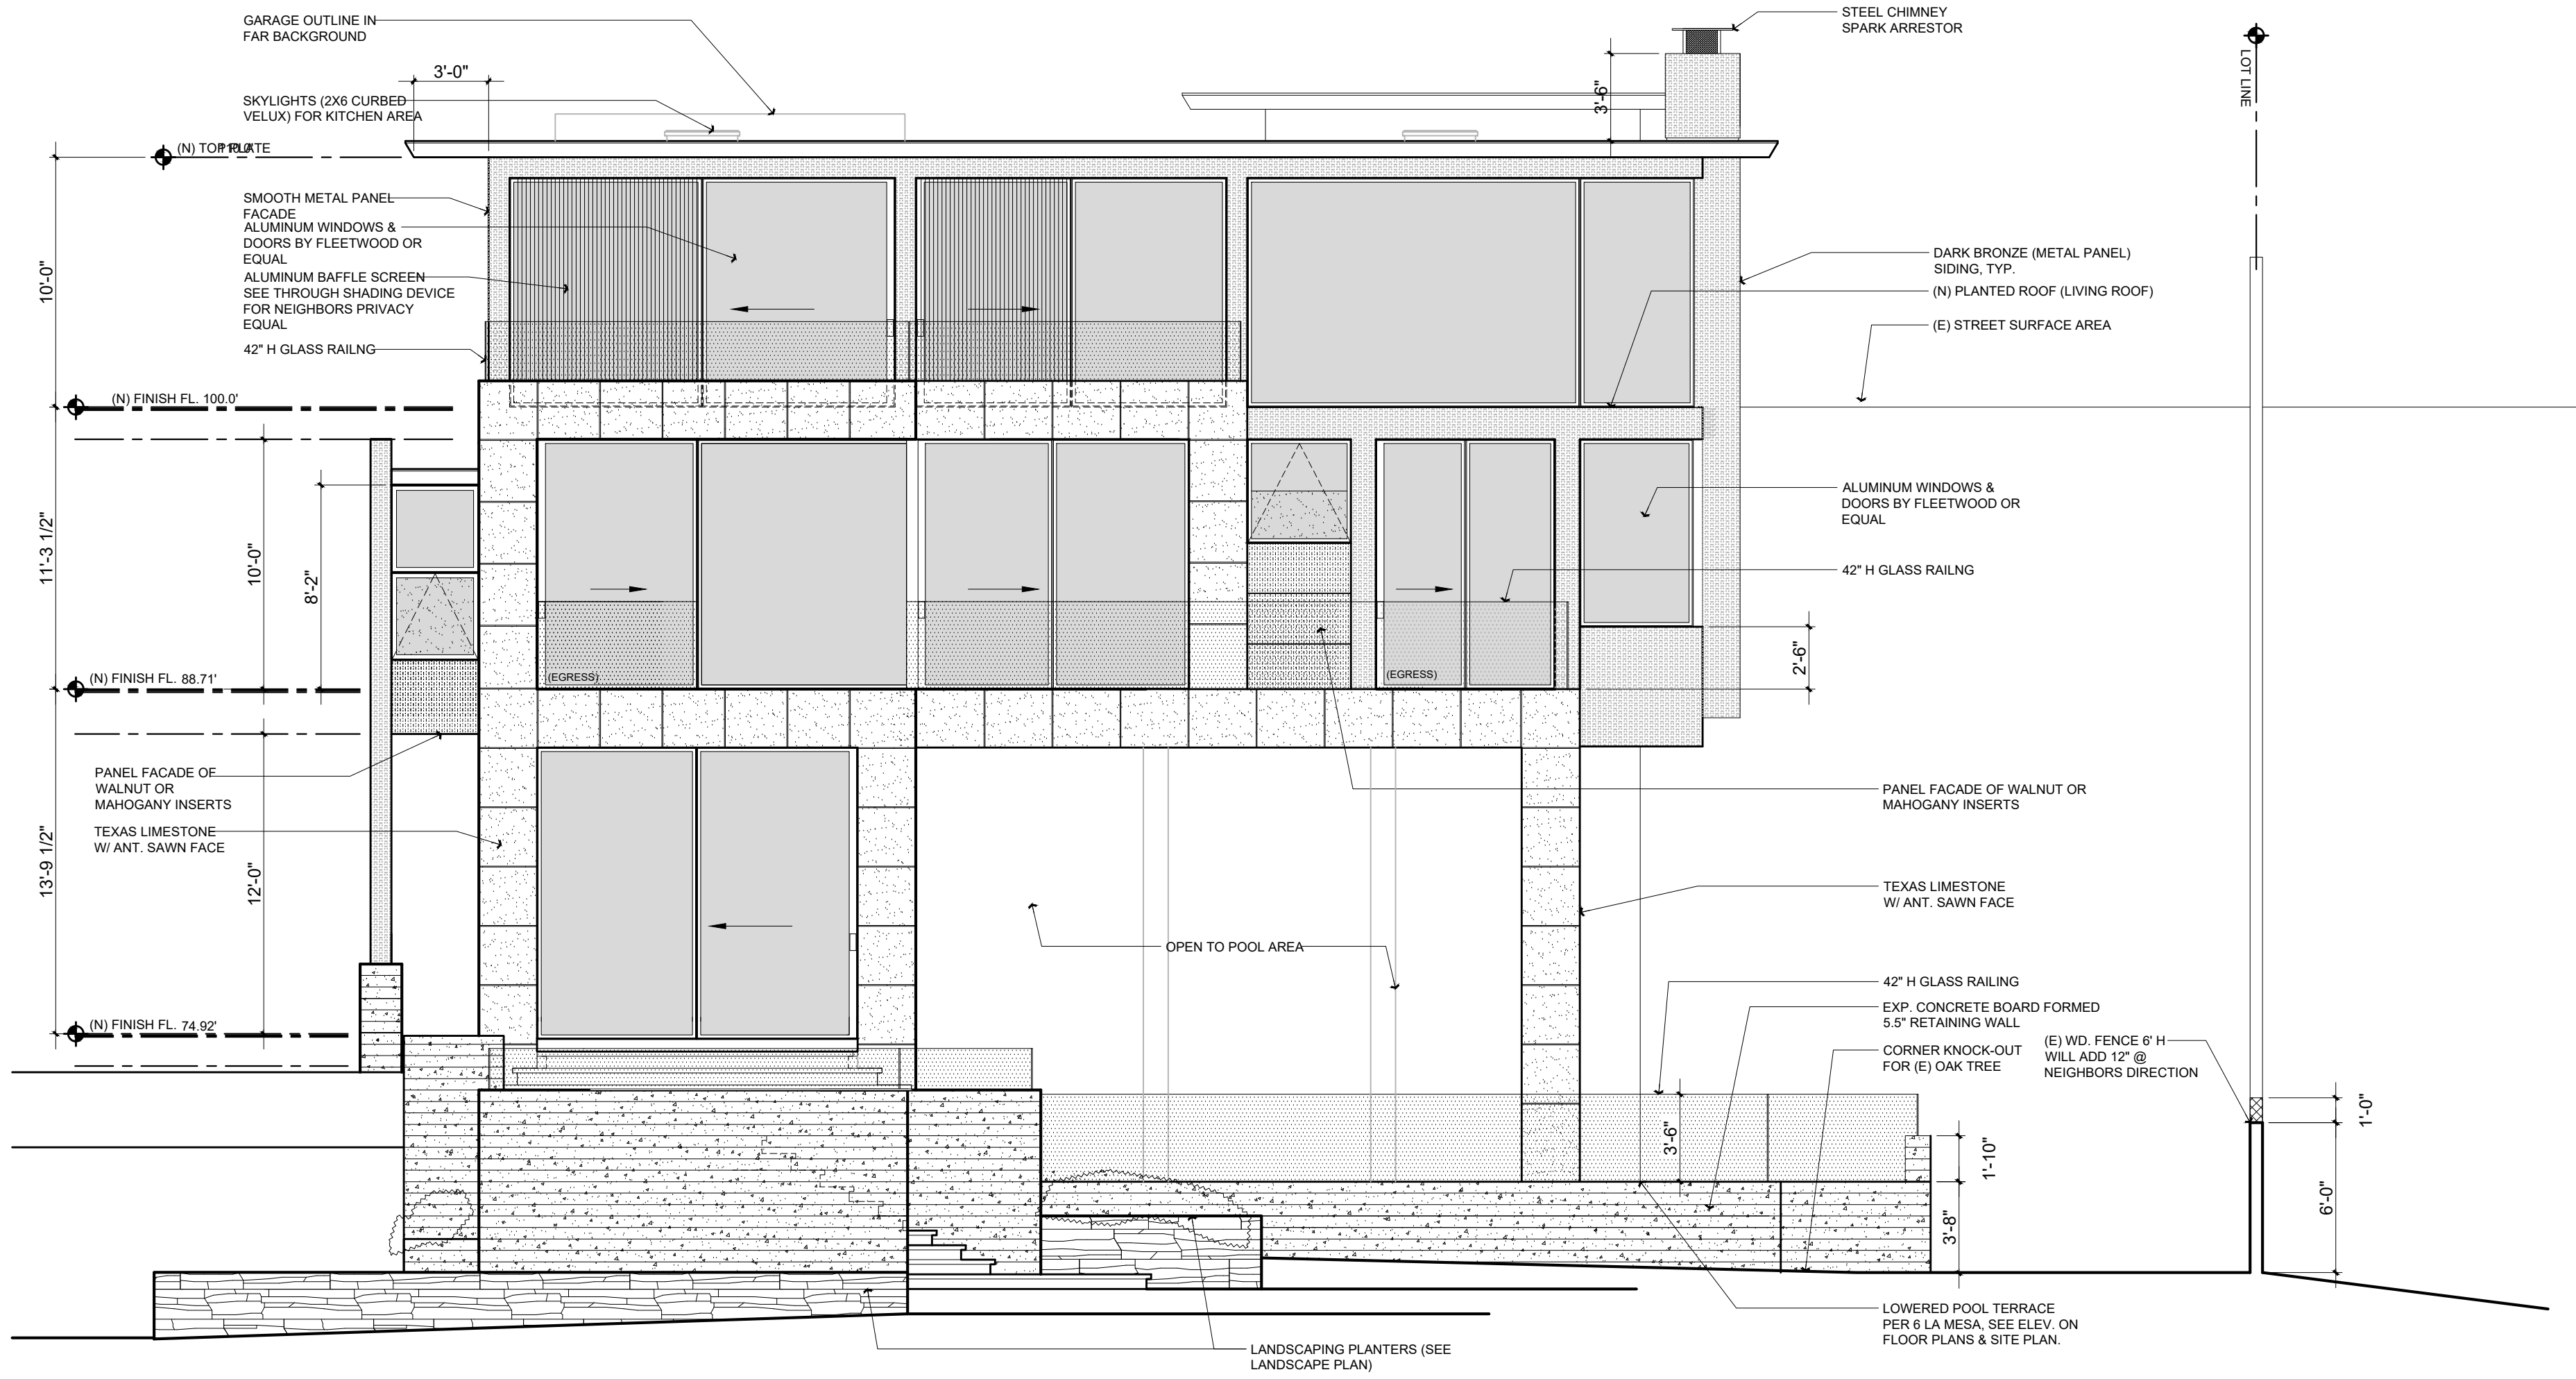

Existing Approved Rear Elevation

Scale: 3/16" = 1'-0"

1
A3.1

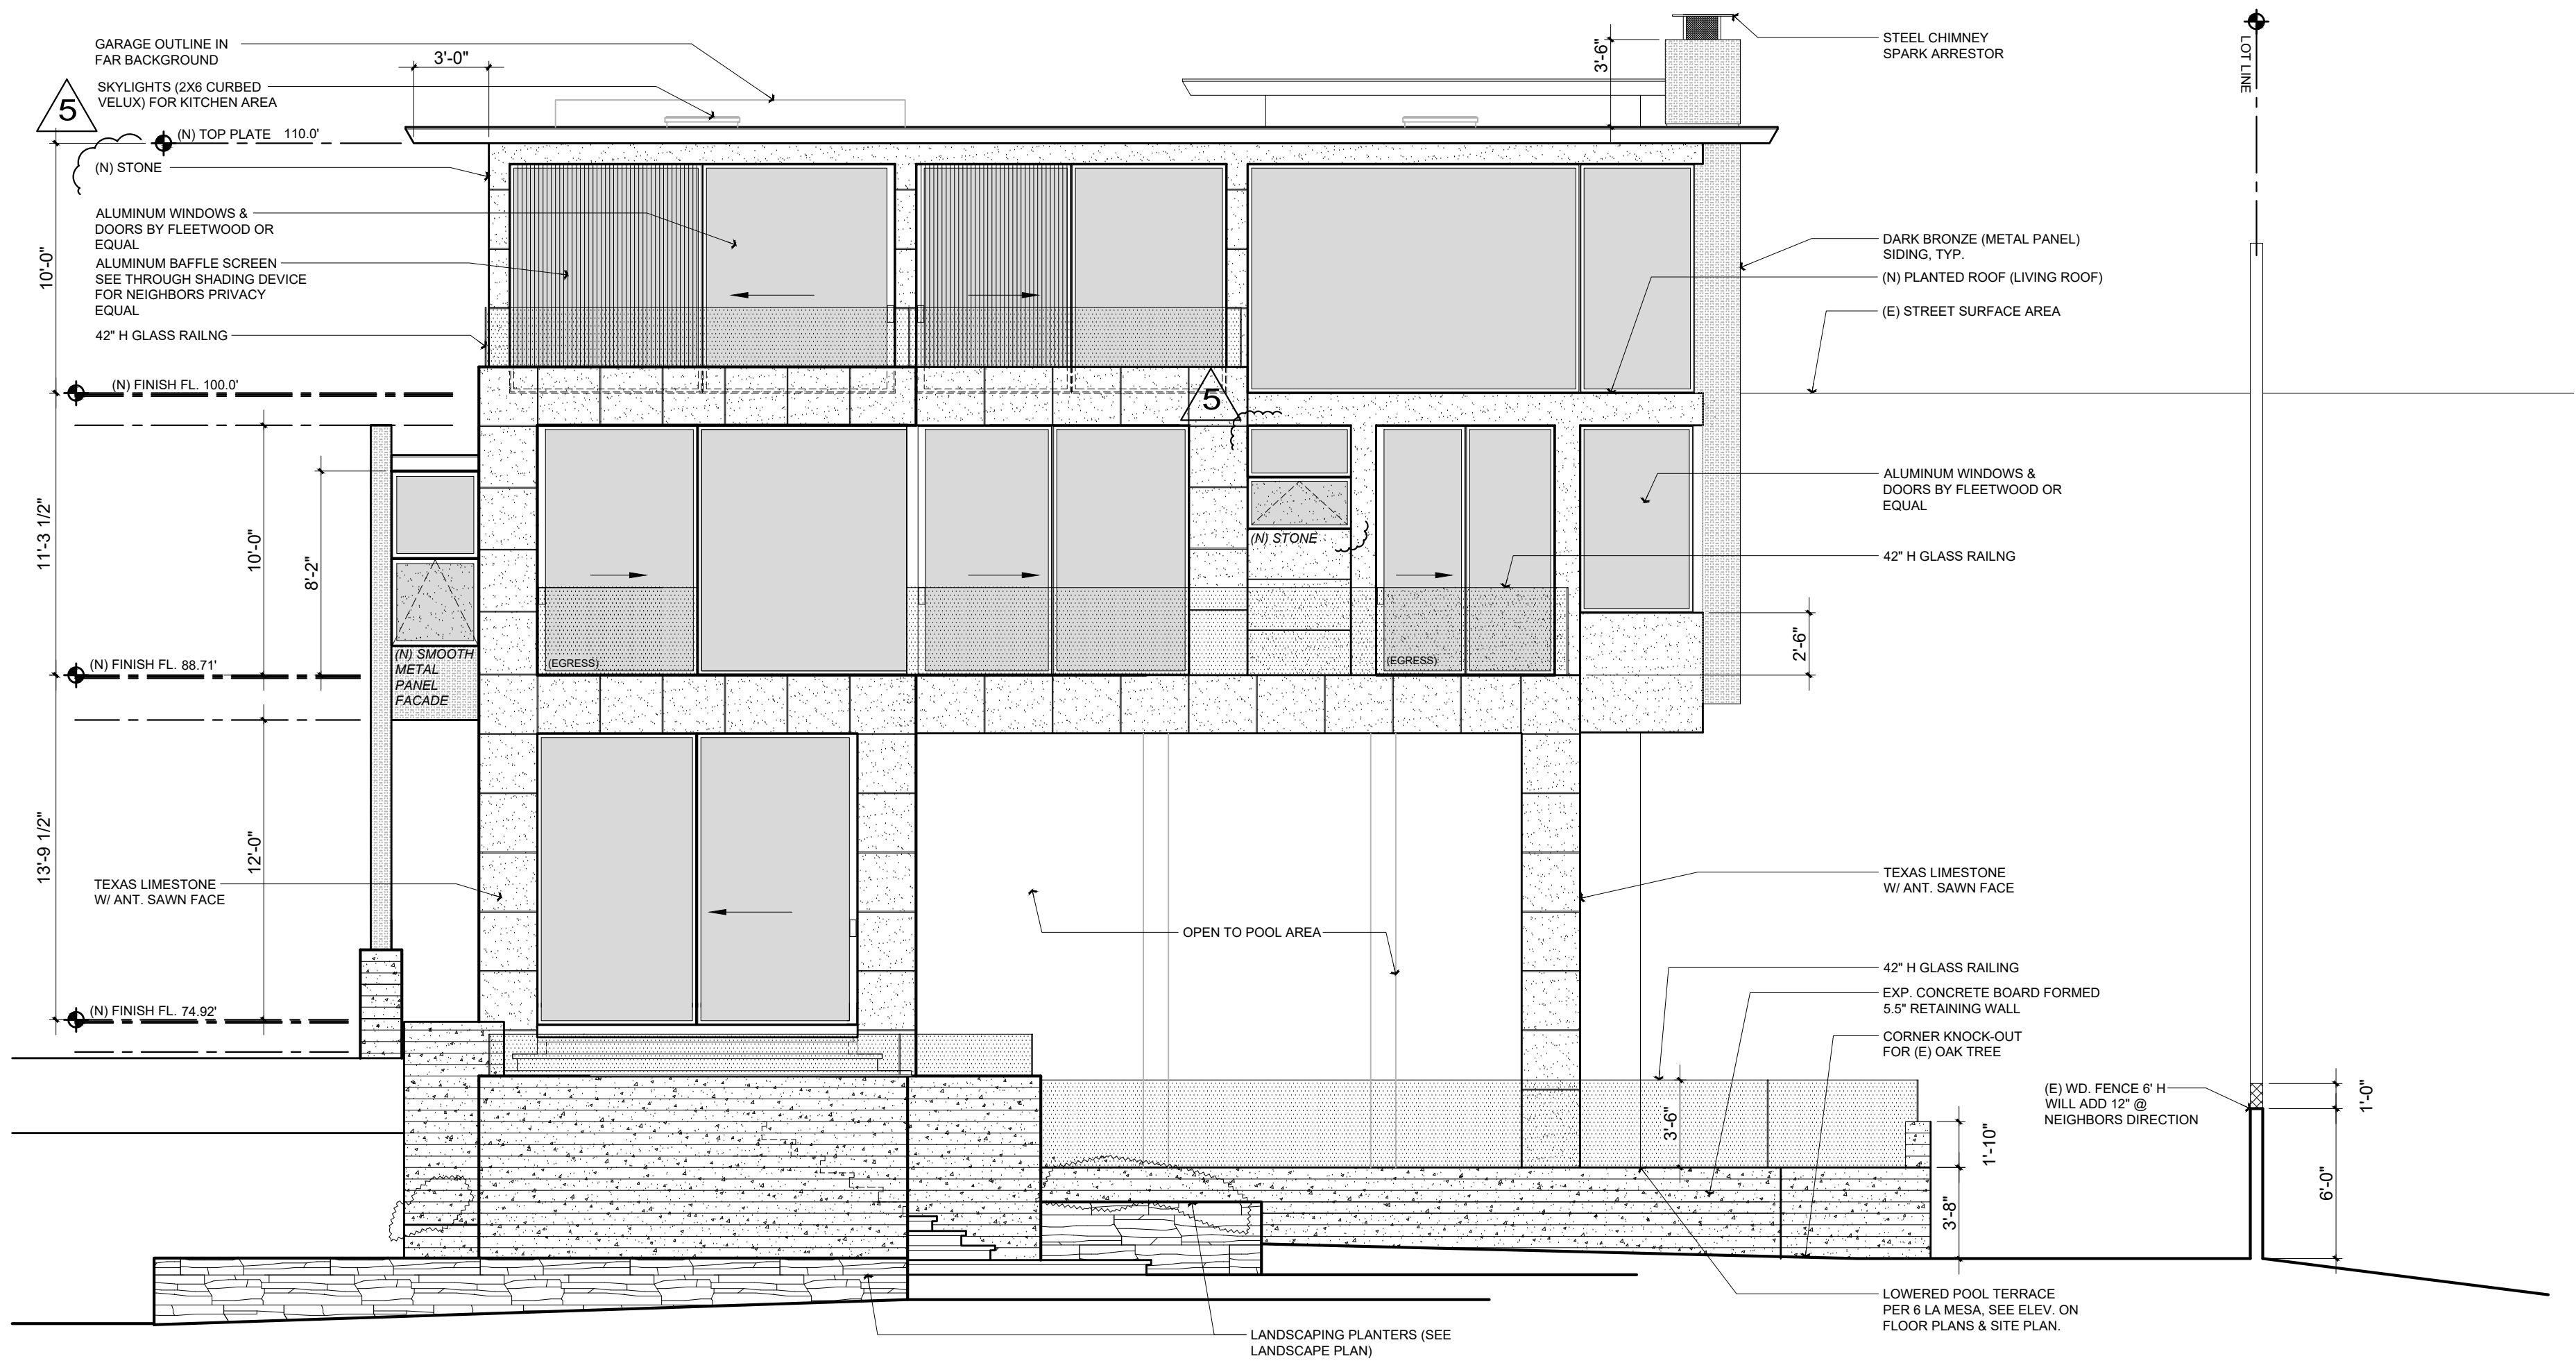

Proposed Rear Elevation

Scale: 3/16" = 1'-0"

2
A3.1

Revisions	
Rev.:	Description
001	BUILDING SUBMITTAL
002	BUILDING REBUBMITAL
003	CHANGES PER OWNER REQUEST
004	CHANGES PER OWNER REQUEST
005	CHANGES PER OWNER REQUEST
006	CHANGES PER OWNER REQUEST
007	CHANGES PER OWNER REQUEST
008	CHANGES PER OWNER REQUEST

Owner :	Contractor :	APN #	027-022-550	BUILDING SET
4 La Mesa LLC.	RES			
Aurelye Kakuu				
Burlingame, CA 94010				

4843 Silver Springs Drive
Park City, UT 84098
Ph: 415.819.0304
E-mail: TIM@FORMONEDSIGN.COM

form+one
DESIGN ■ PLANNING


Title :	Proposed Elevation
Project :	4 La Mesa LLC.
	4 La Mesa Court
	Burlingame, CA 94010
Job No. :	13_018
Drawn :	Tim Radtzen
Date :	06-08-13

A3.1

Sheet

Scale: See Details


All drawings & specifications provided as instruments of service are the property of the designer, whether the project is executed or not. It is unlawful for any person, without the written consent of the designer, to duplicate or make copies of these documents, partly or in whole, for use for other projects & buildings.

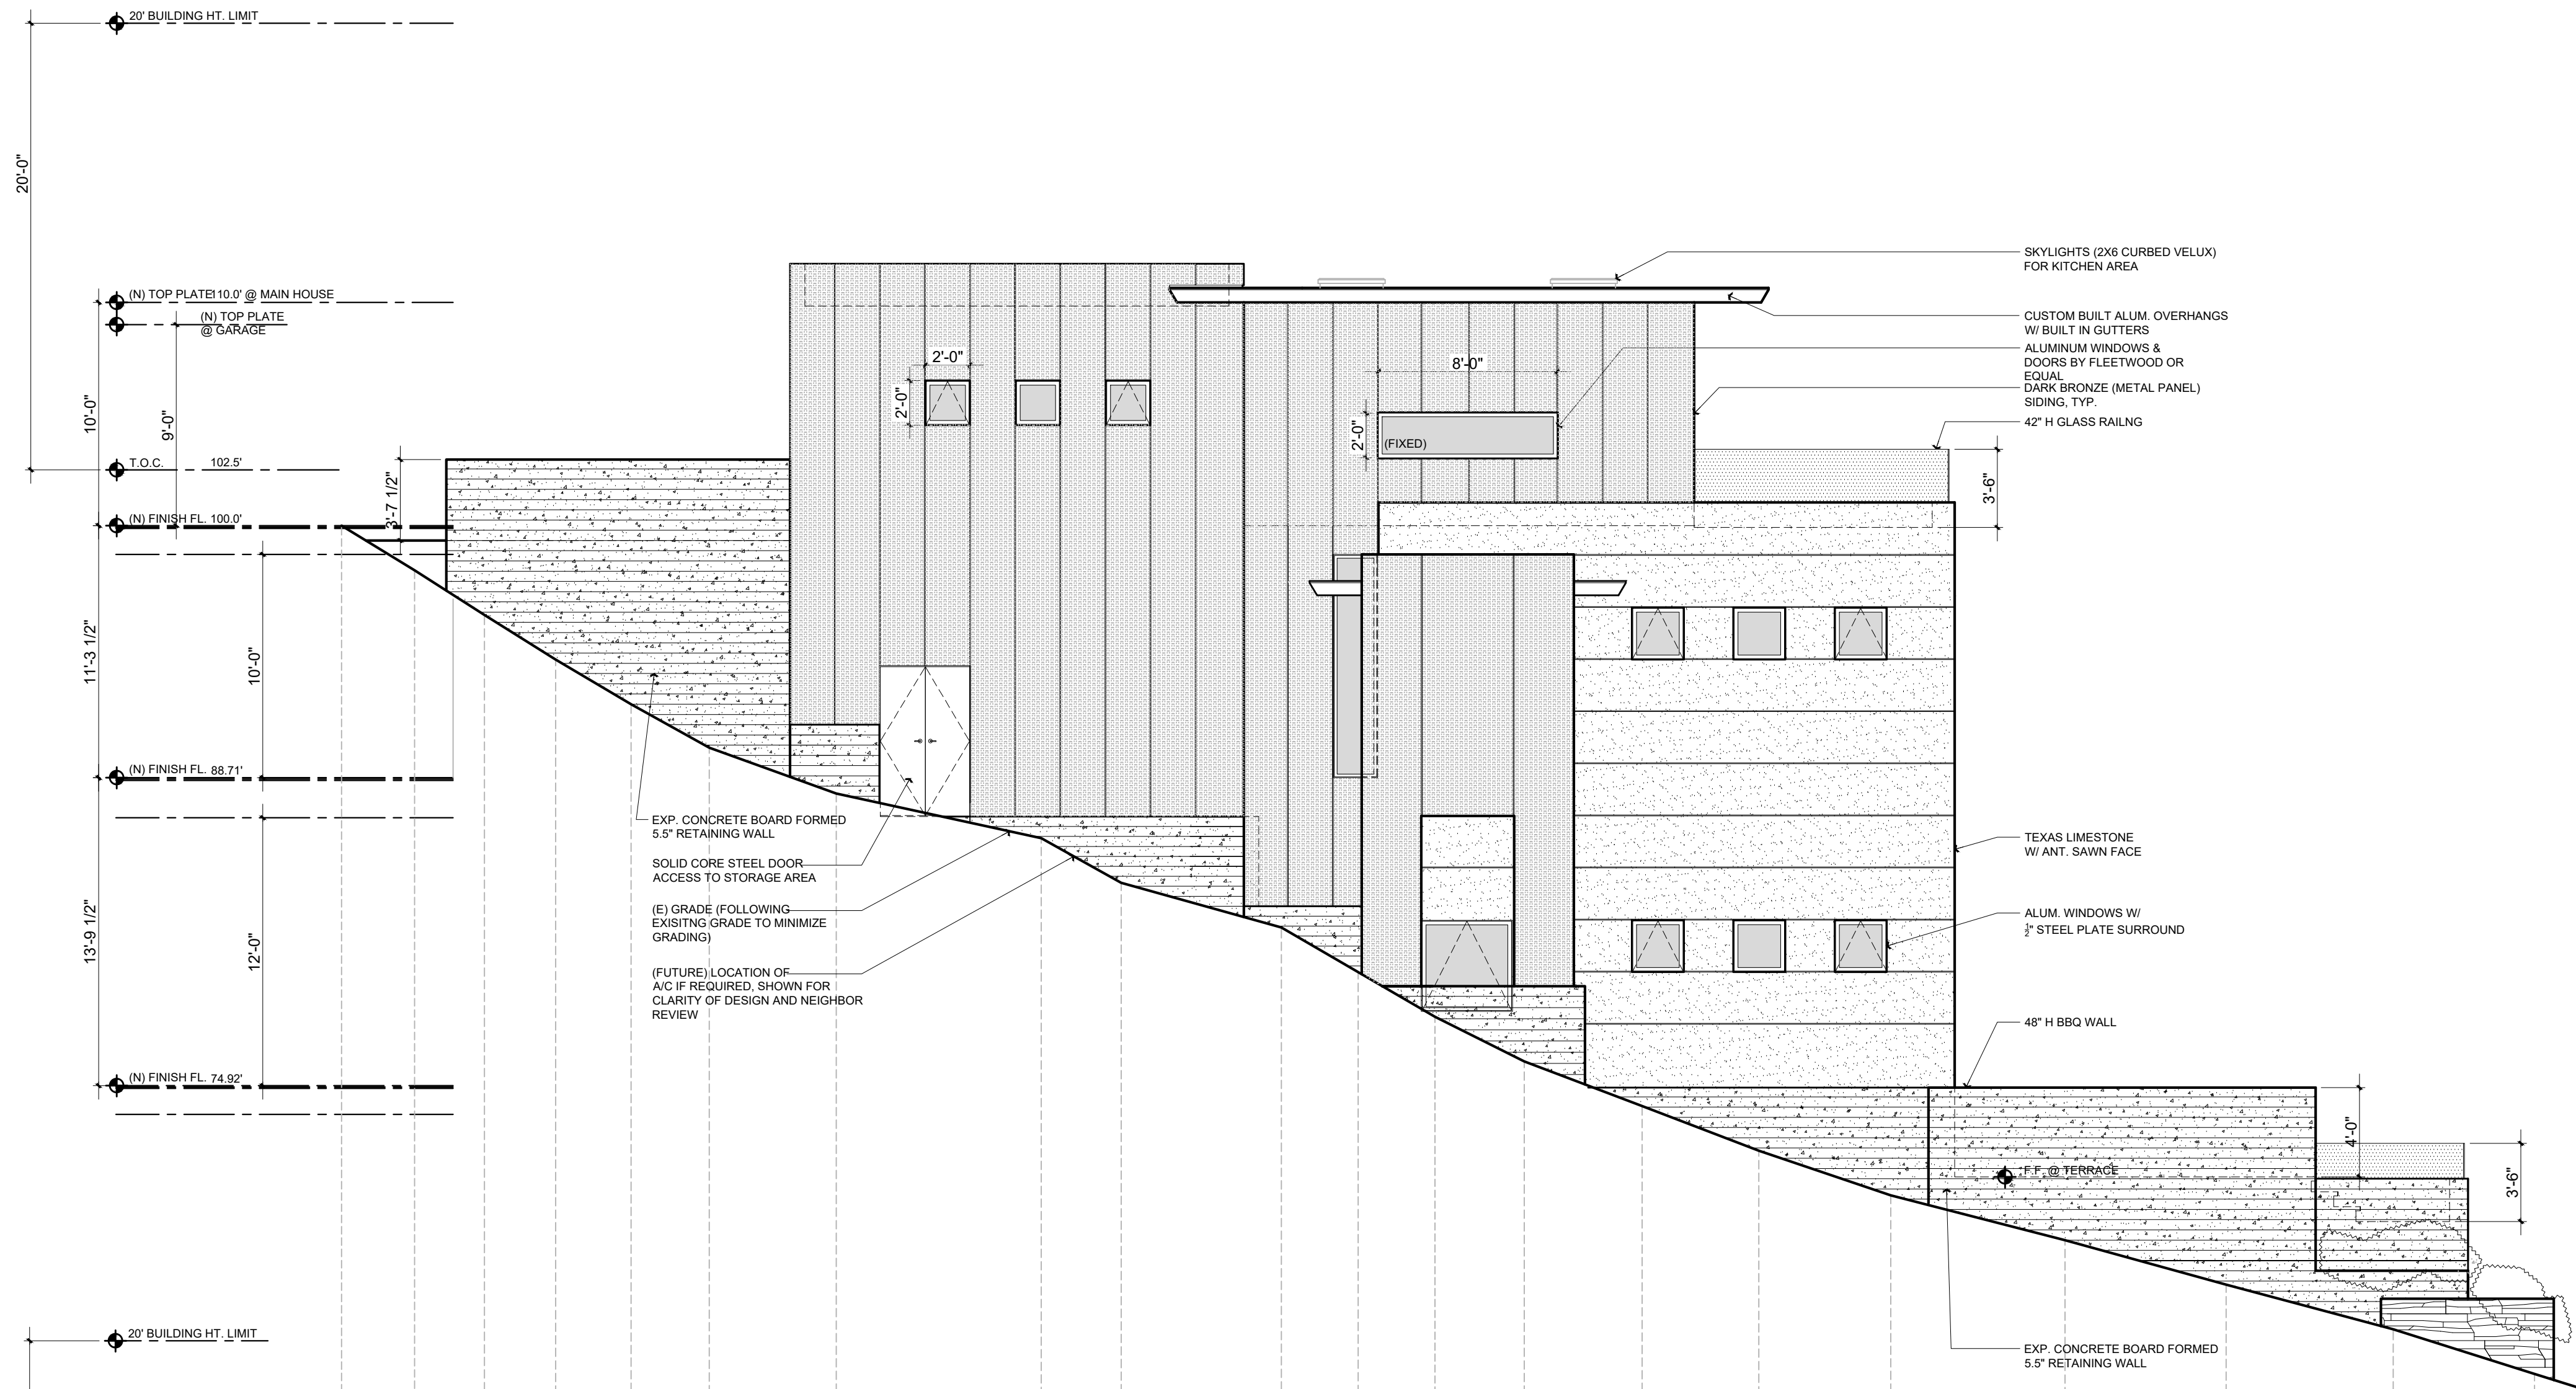

Existing Approved Right Side Elevation

Scale: 3/16" = 1'-0"

1
A3.2

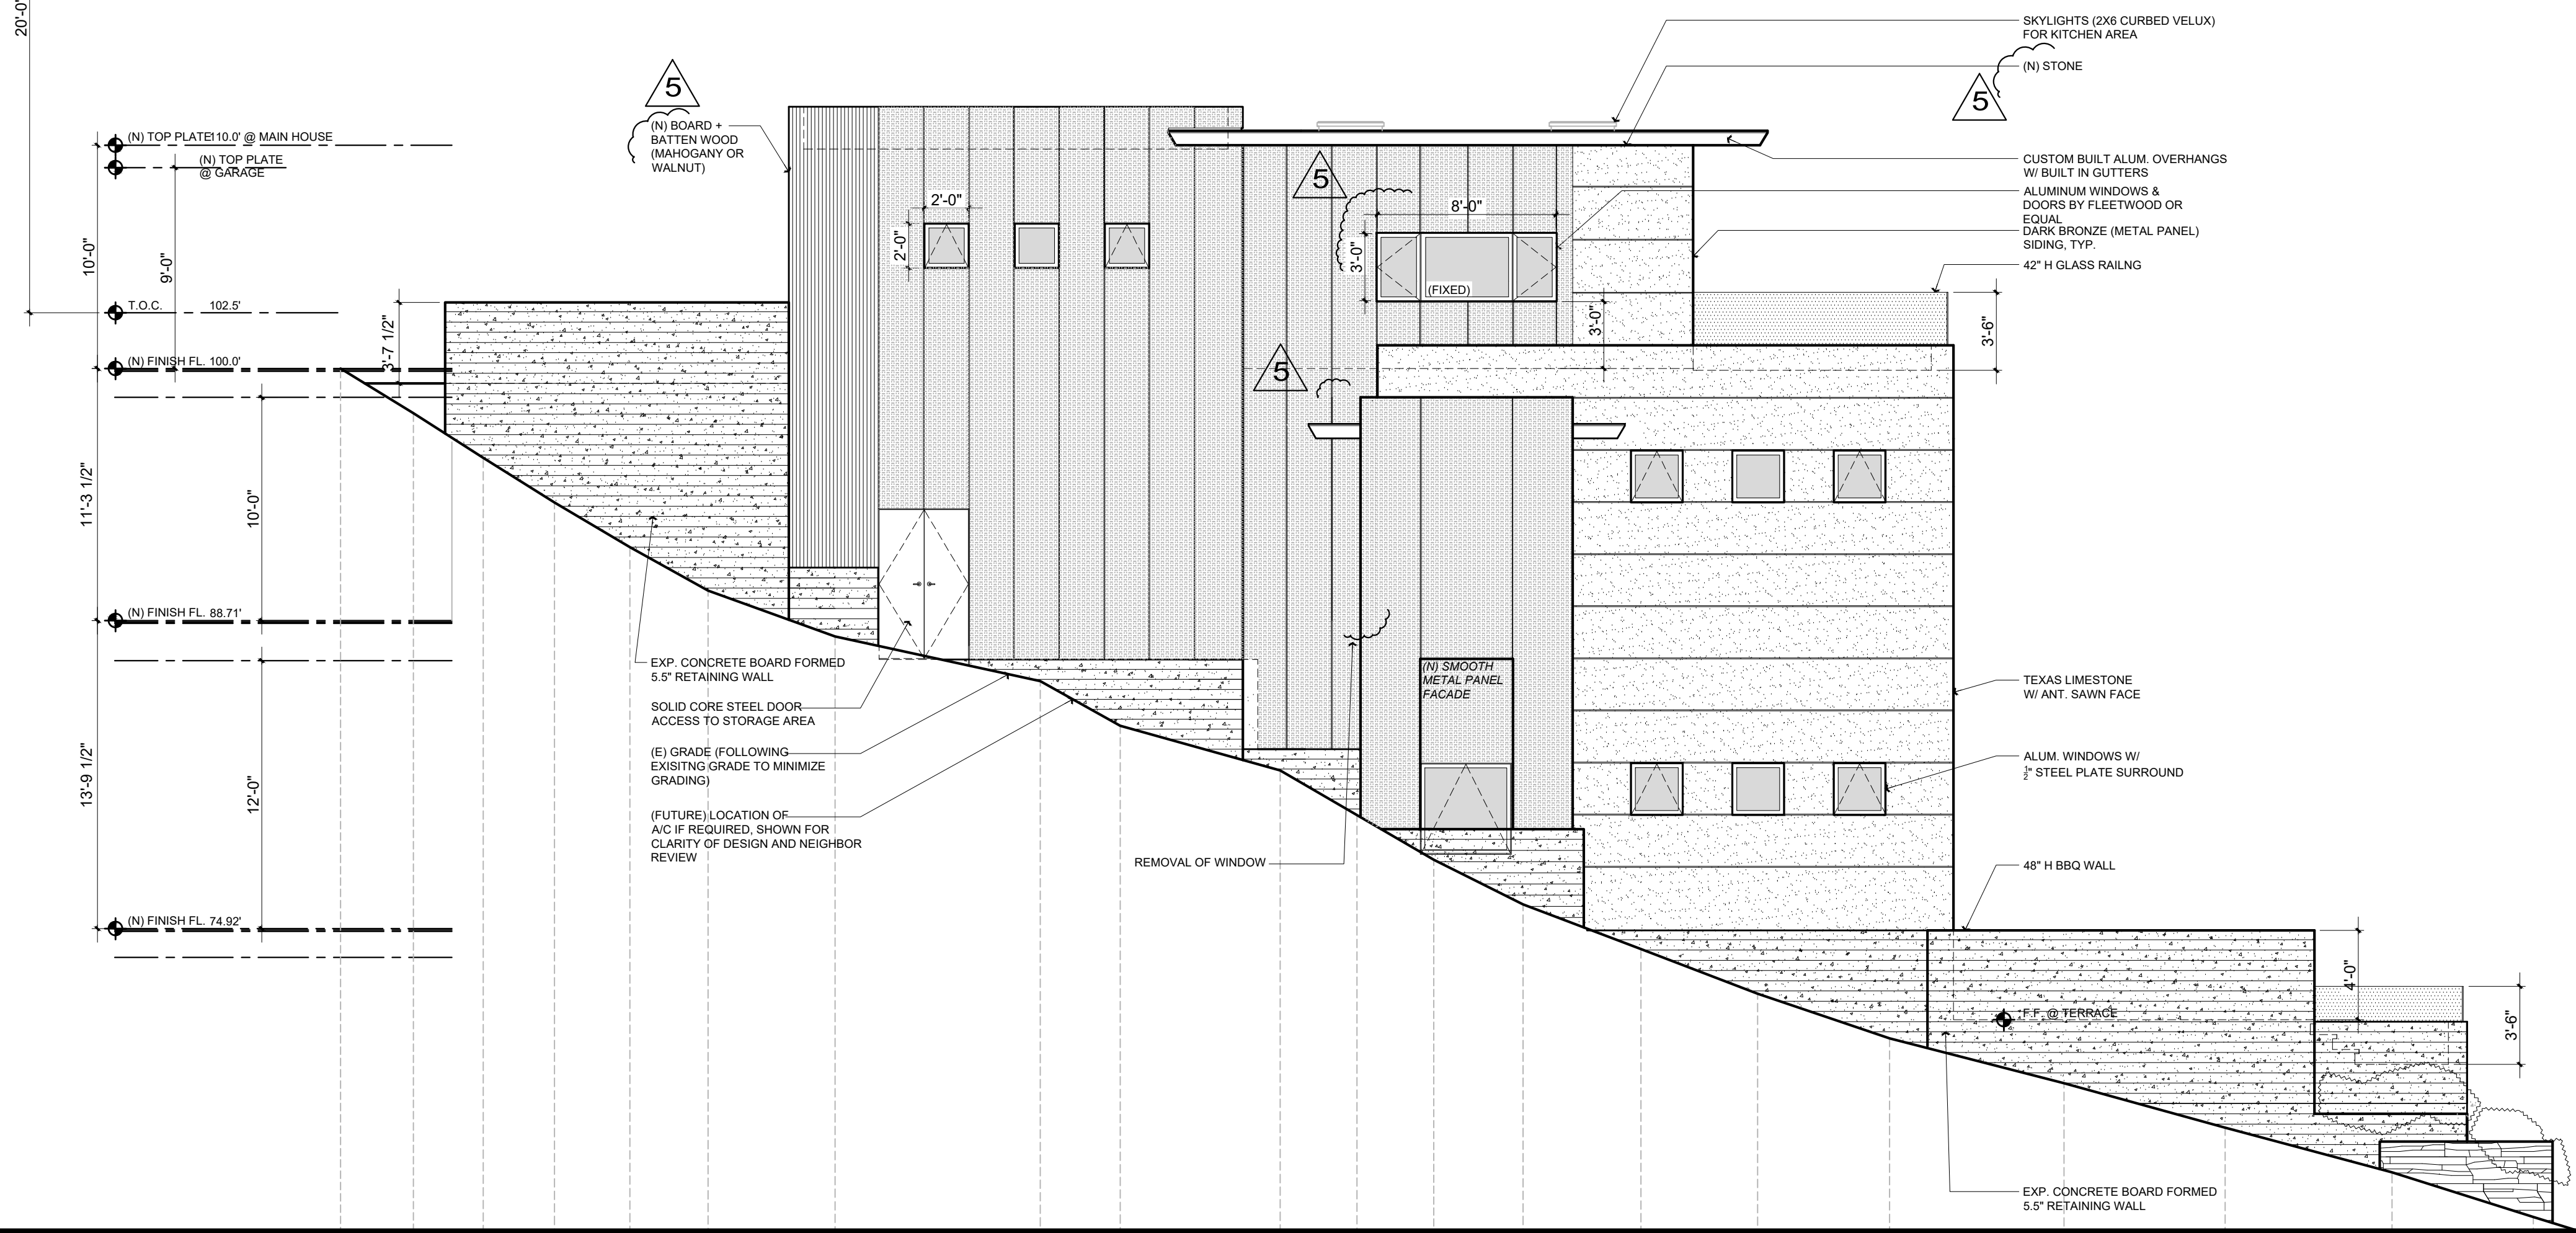

Proposed Right Side Elevation

Scale: 3/16" = 1'-0"

2
A3.2

Revisions	
Rev.:	Description :
001	BUILDING SUBMITTAL
002	BUILDING SUBMITTAL
003	CHANGES PER OWNER REQUEST
004	CHANGES PER OWNER REQUEST
005	CHANGES PER OWNER REQUEST
006	CHANGES PER OWNER REQUEST
007	CHANGES PER OWNER REQUEST
008	CHANGES PER OWNER REQUEST

Contractor : TBS	
Owner : 4 La Mesa LLC. Aureliya Kasko Burlingame, CA 94010	APN # 027-022-550 BUILDING SET
4843 Silver Springs Drive Park City, UT 84098 Ph: 415.819.0304 E-mail: TIM@FORMONEDESIGN.COM	

form+one
DESIGN ■ PLANNING

Title : Proposed Elevation	
Project : 4 La Mesa LLC. 4 La Mesa Court Burlingame, CA 94010	
Job No. : 13_018	Drawn : Tim Radtzen
Date : 06-08-13	

A3.2

Sheet
Scale: See Details

Existing Approved Left Side Elevation



form + one	
DESIGN ■ PLANNING	
Title : Proposed Elevation	
Project : 4 La Mesa LLC.	
4 La Mesa Court	
Burlingame, CA 94010	
Job No. : 13_018	Date : 06-08-13
Drawn : Tim Radtchiz	

A3.3

Sheet

Scale: See Details