



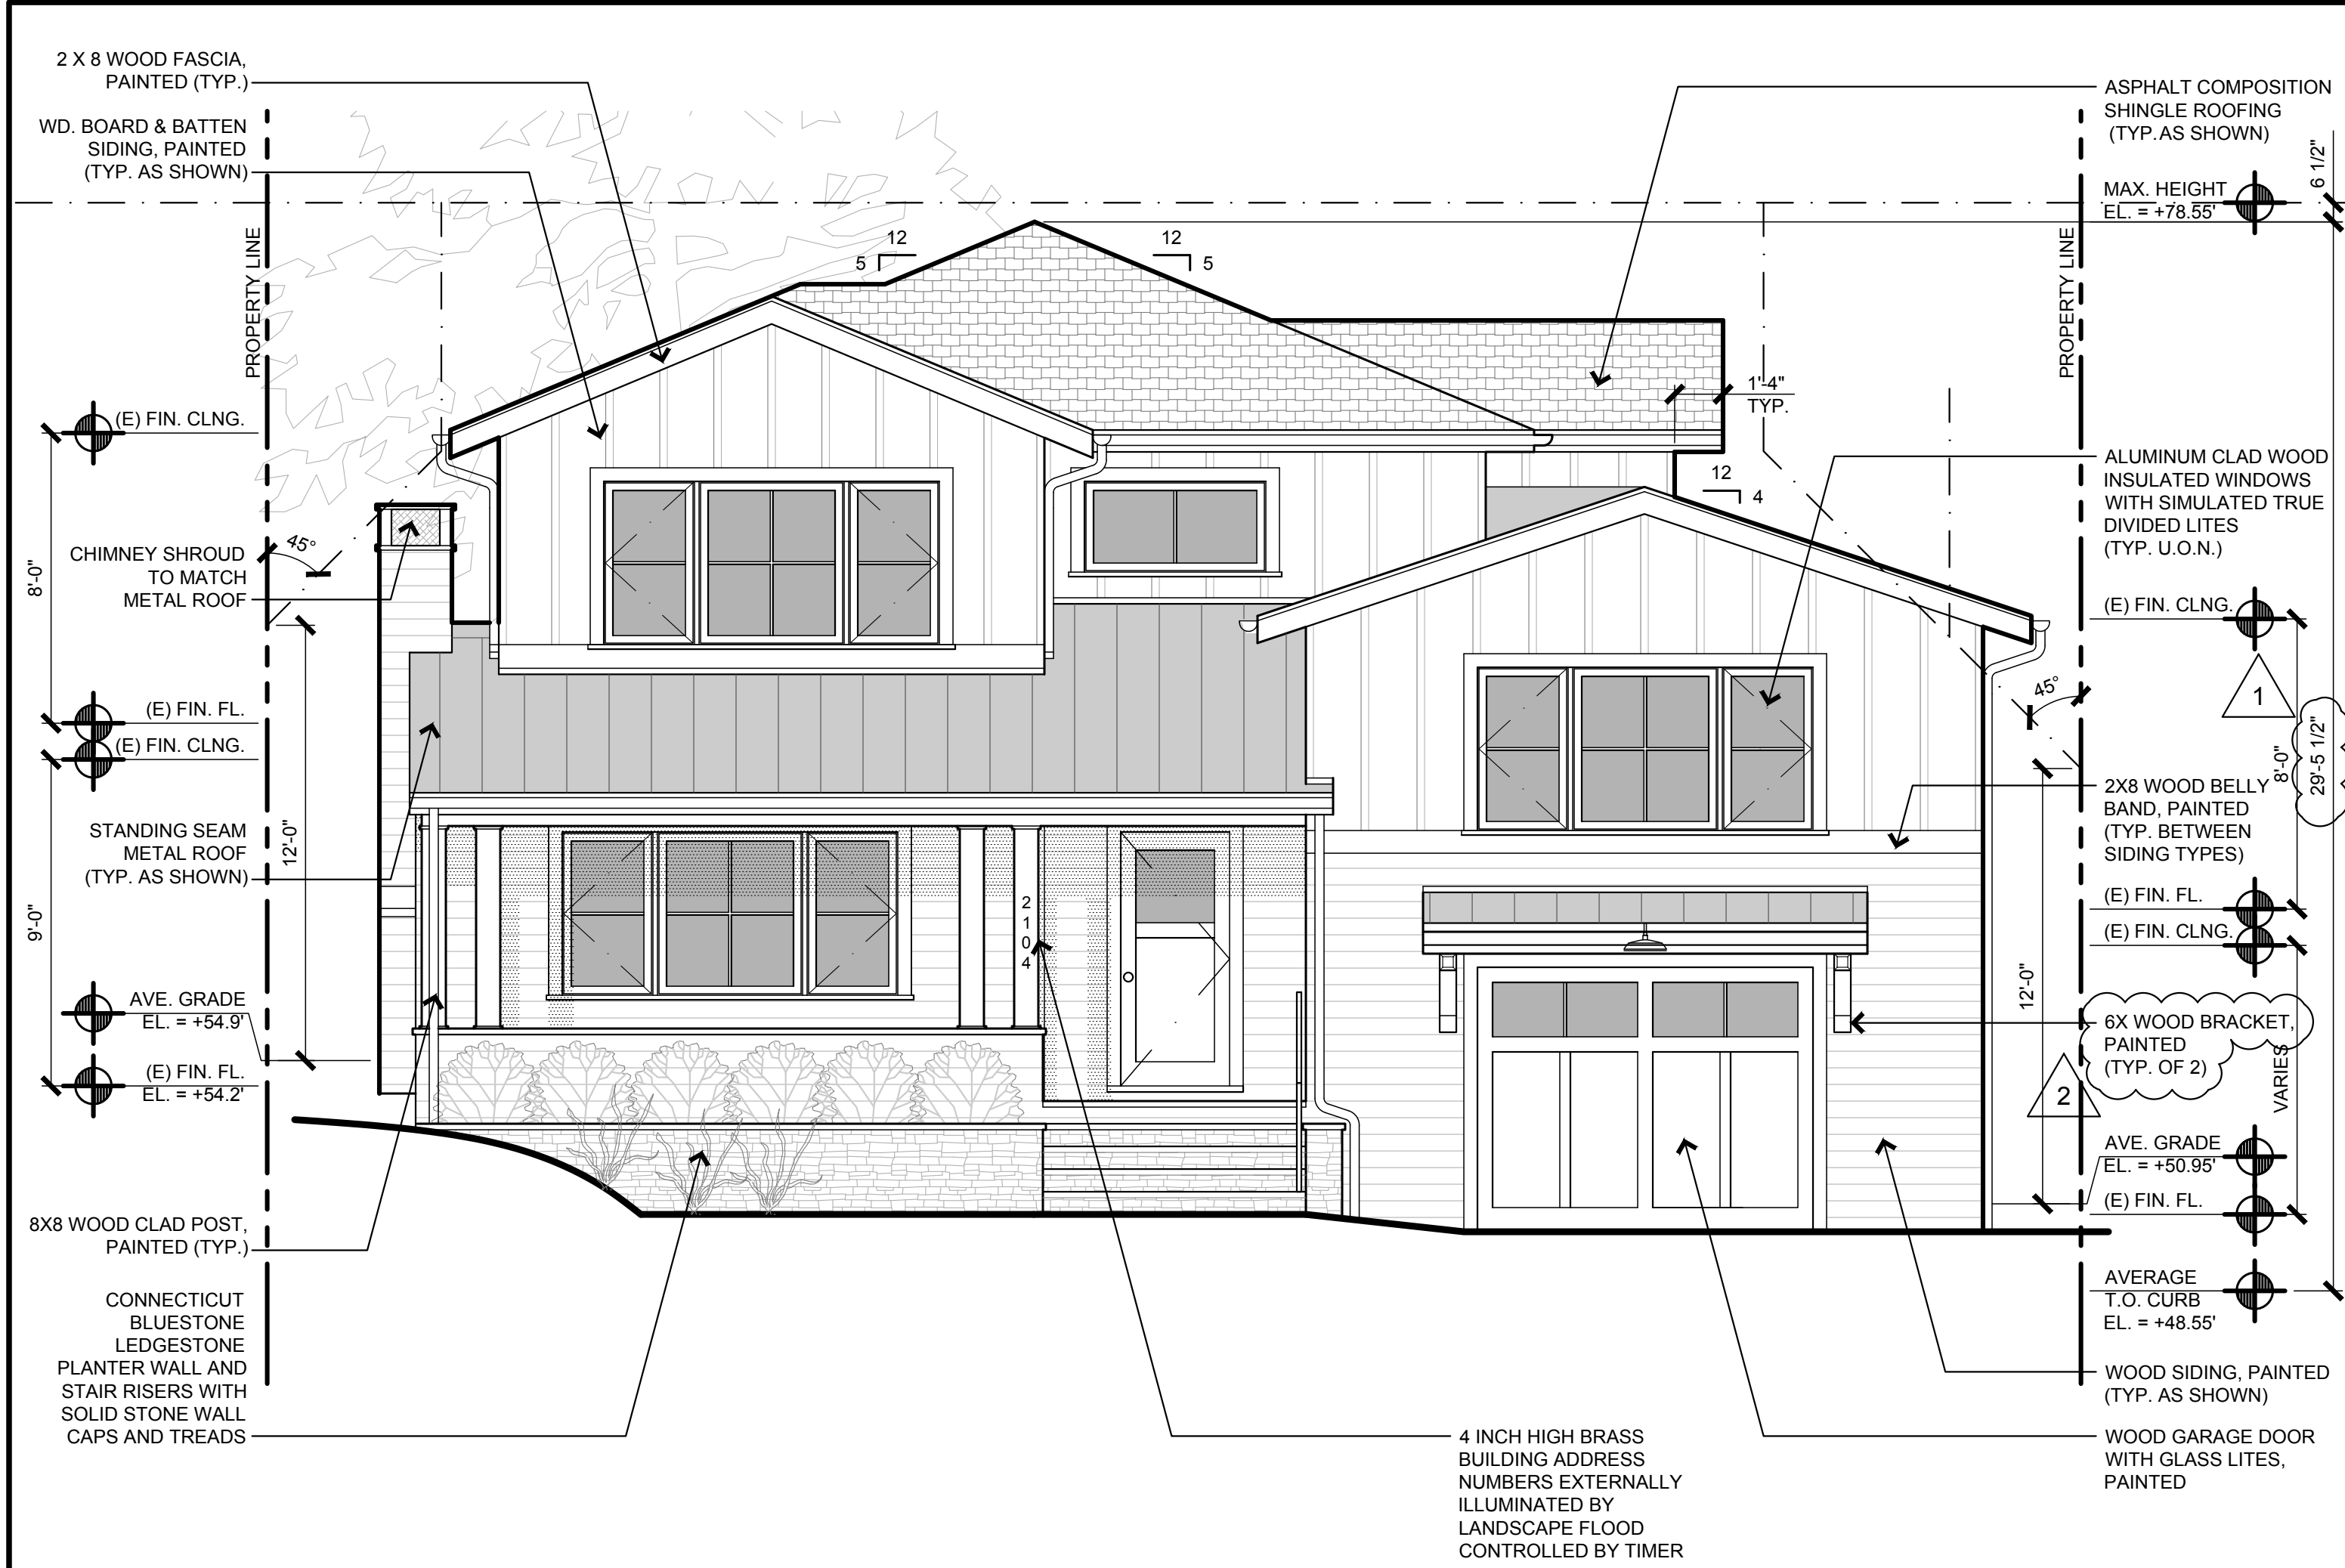

FRONT ELEVATION (PROPOSED)

SCALE
1/4" = 1'-0"


8

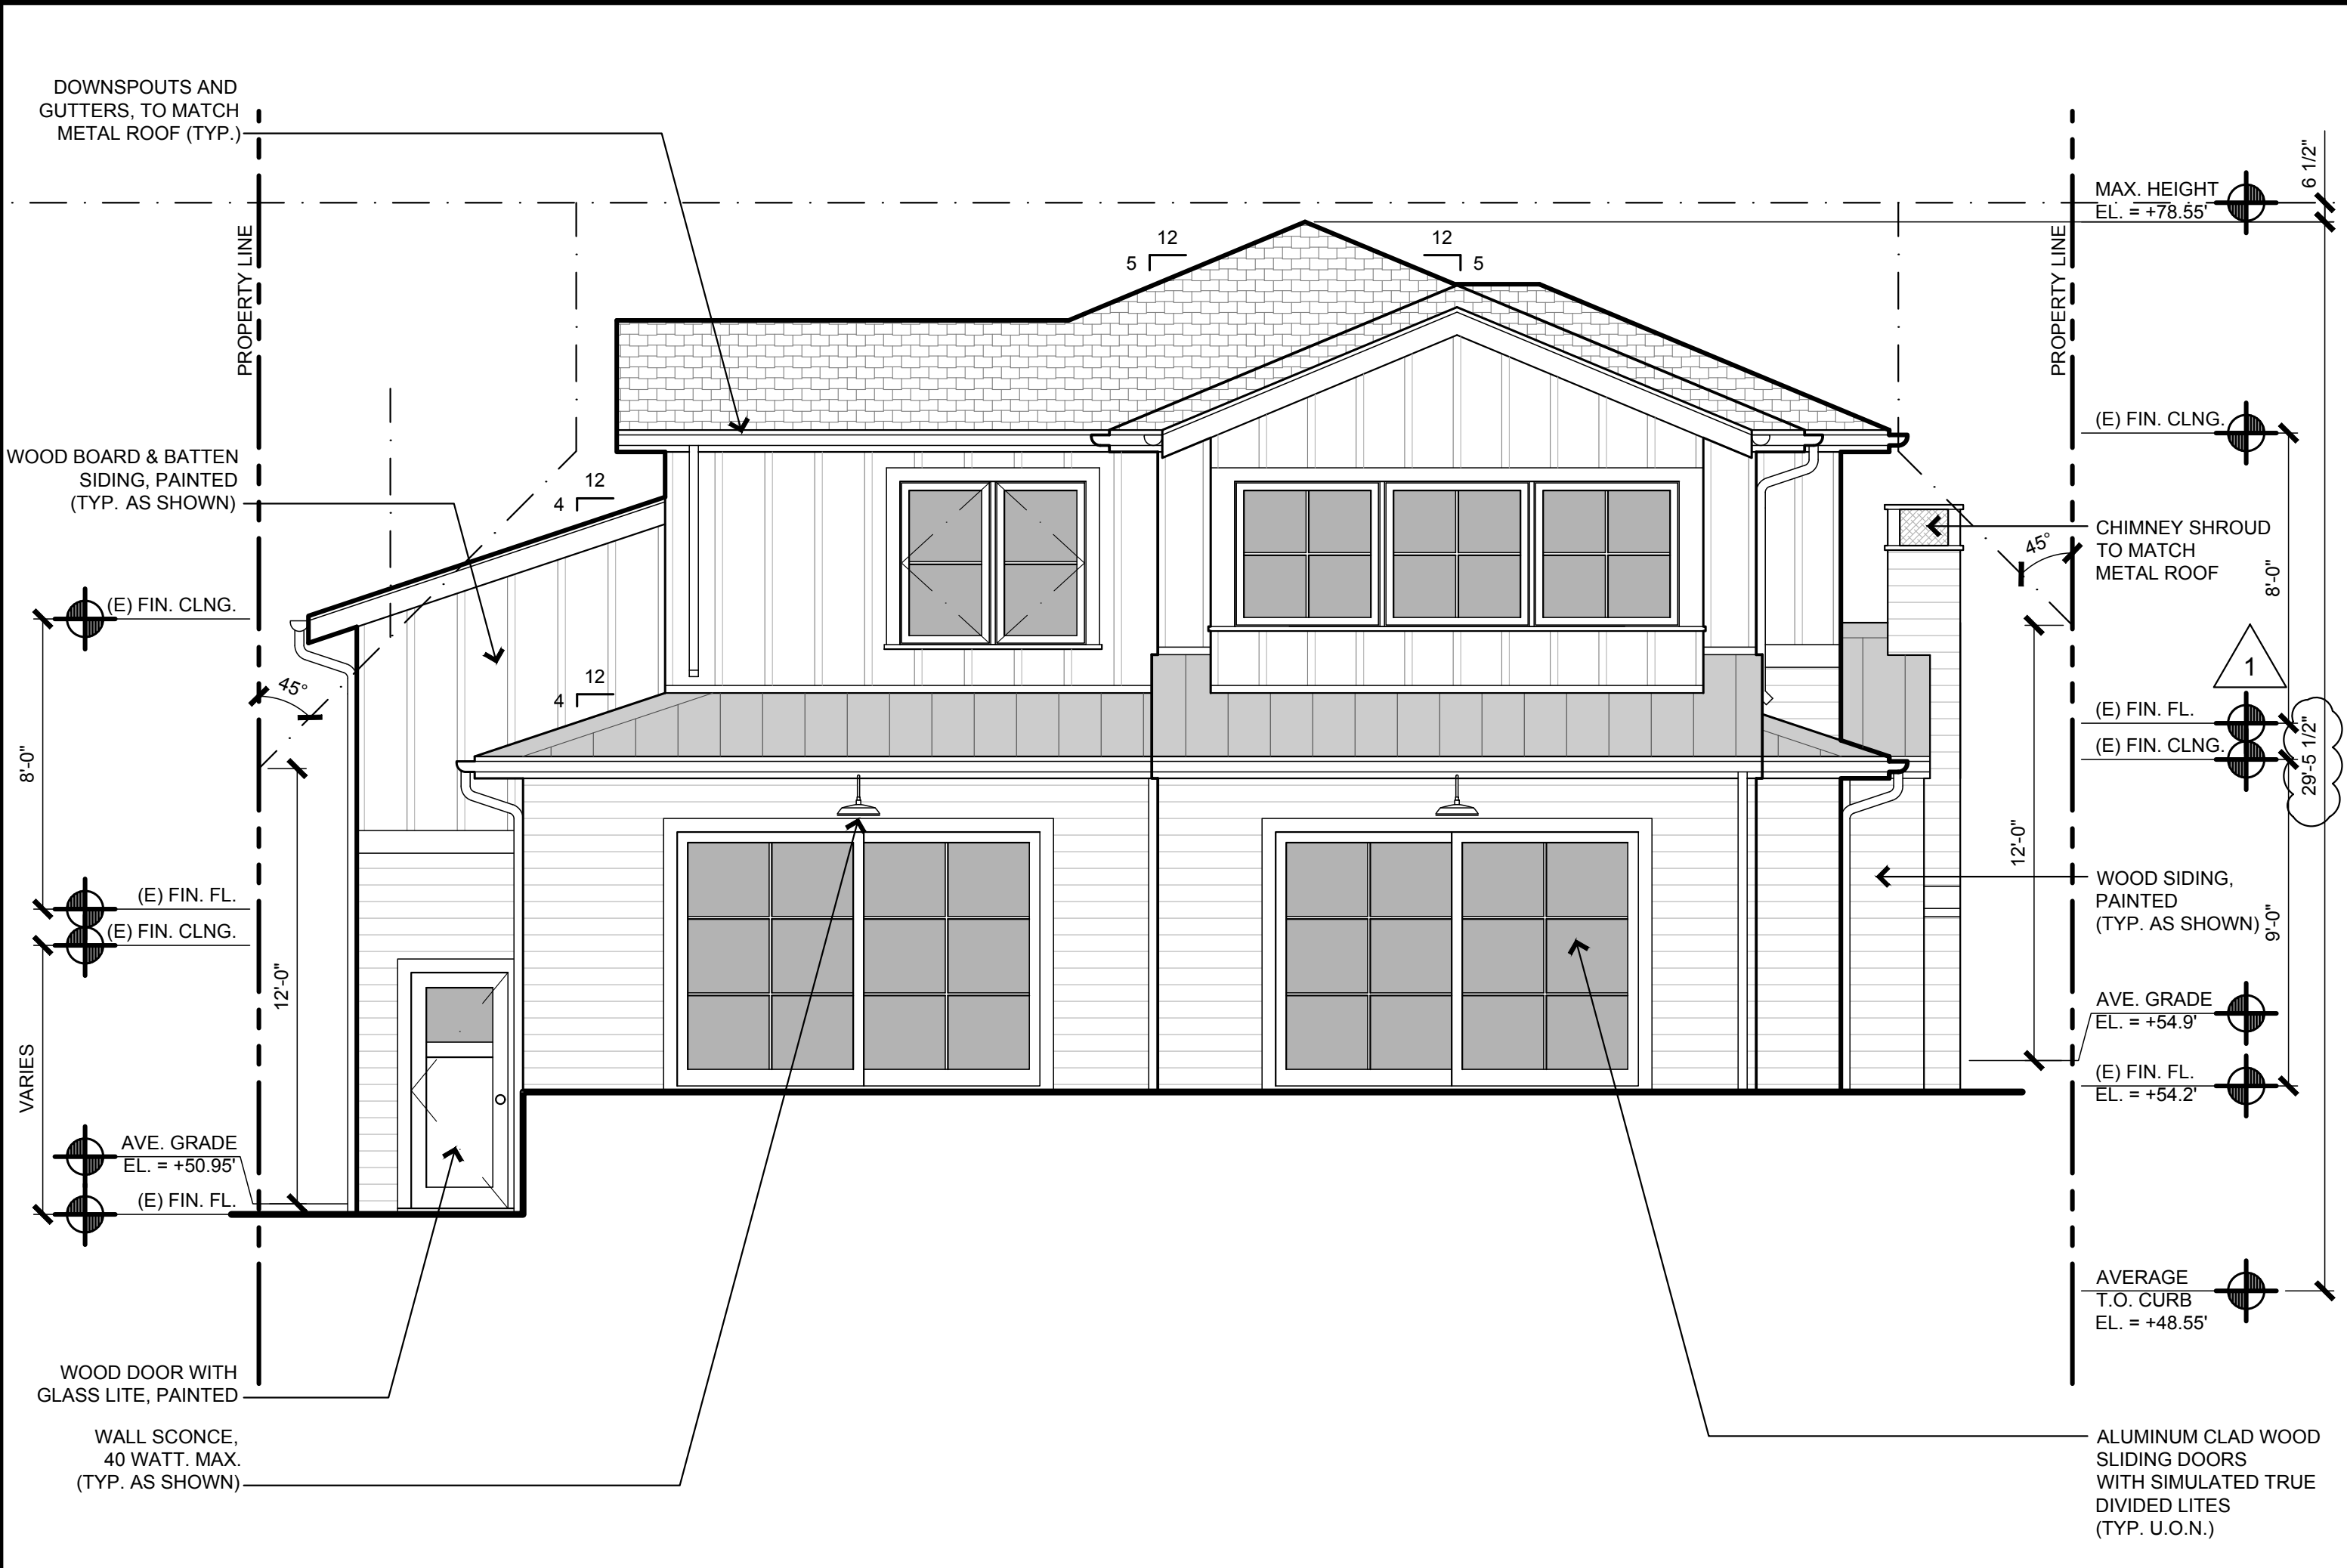

REAR ELEVATION (PROPOSED)

SCALE
1/4" = 1'-0"


2

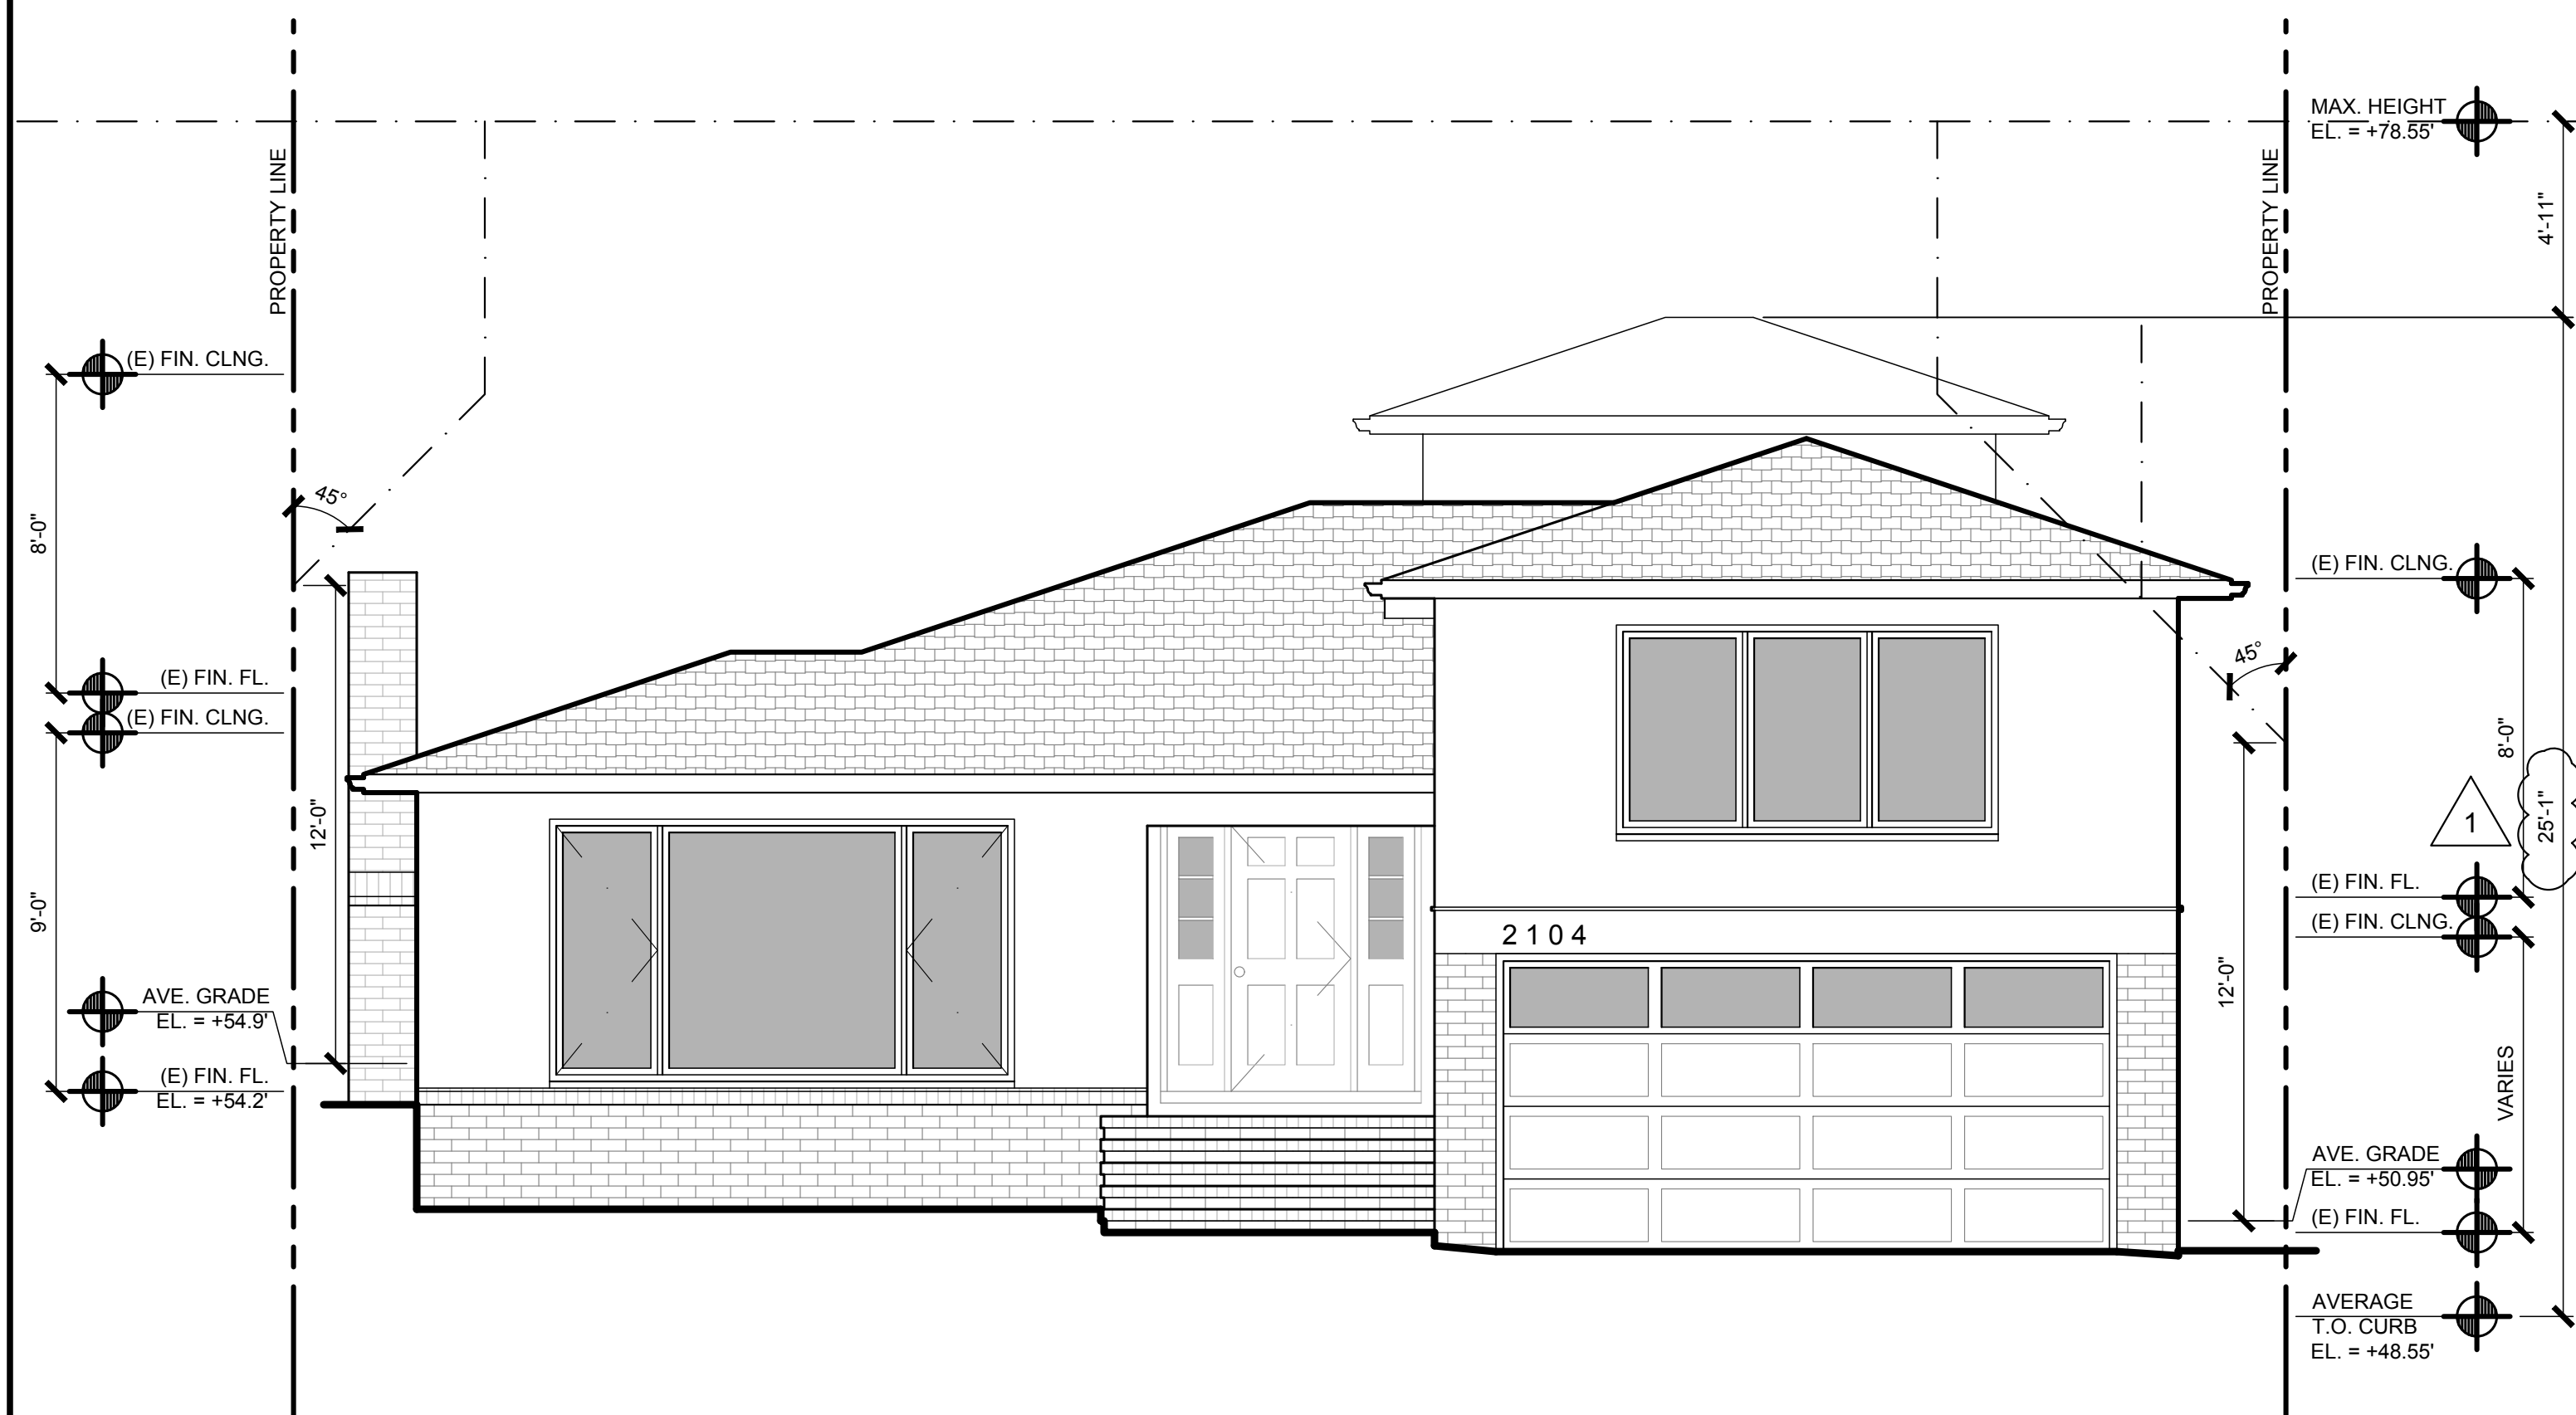

FRONT ELEVATION (EXISTING)

SCALE
1/4" = 1'-0"


9

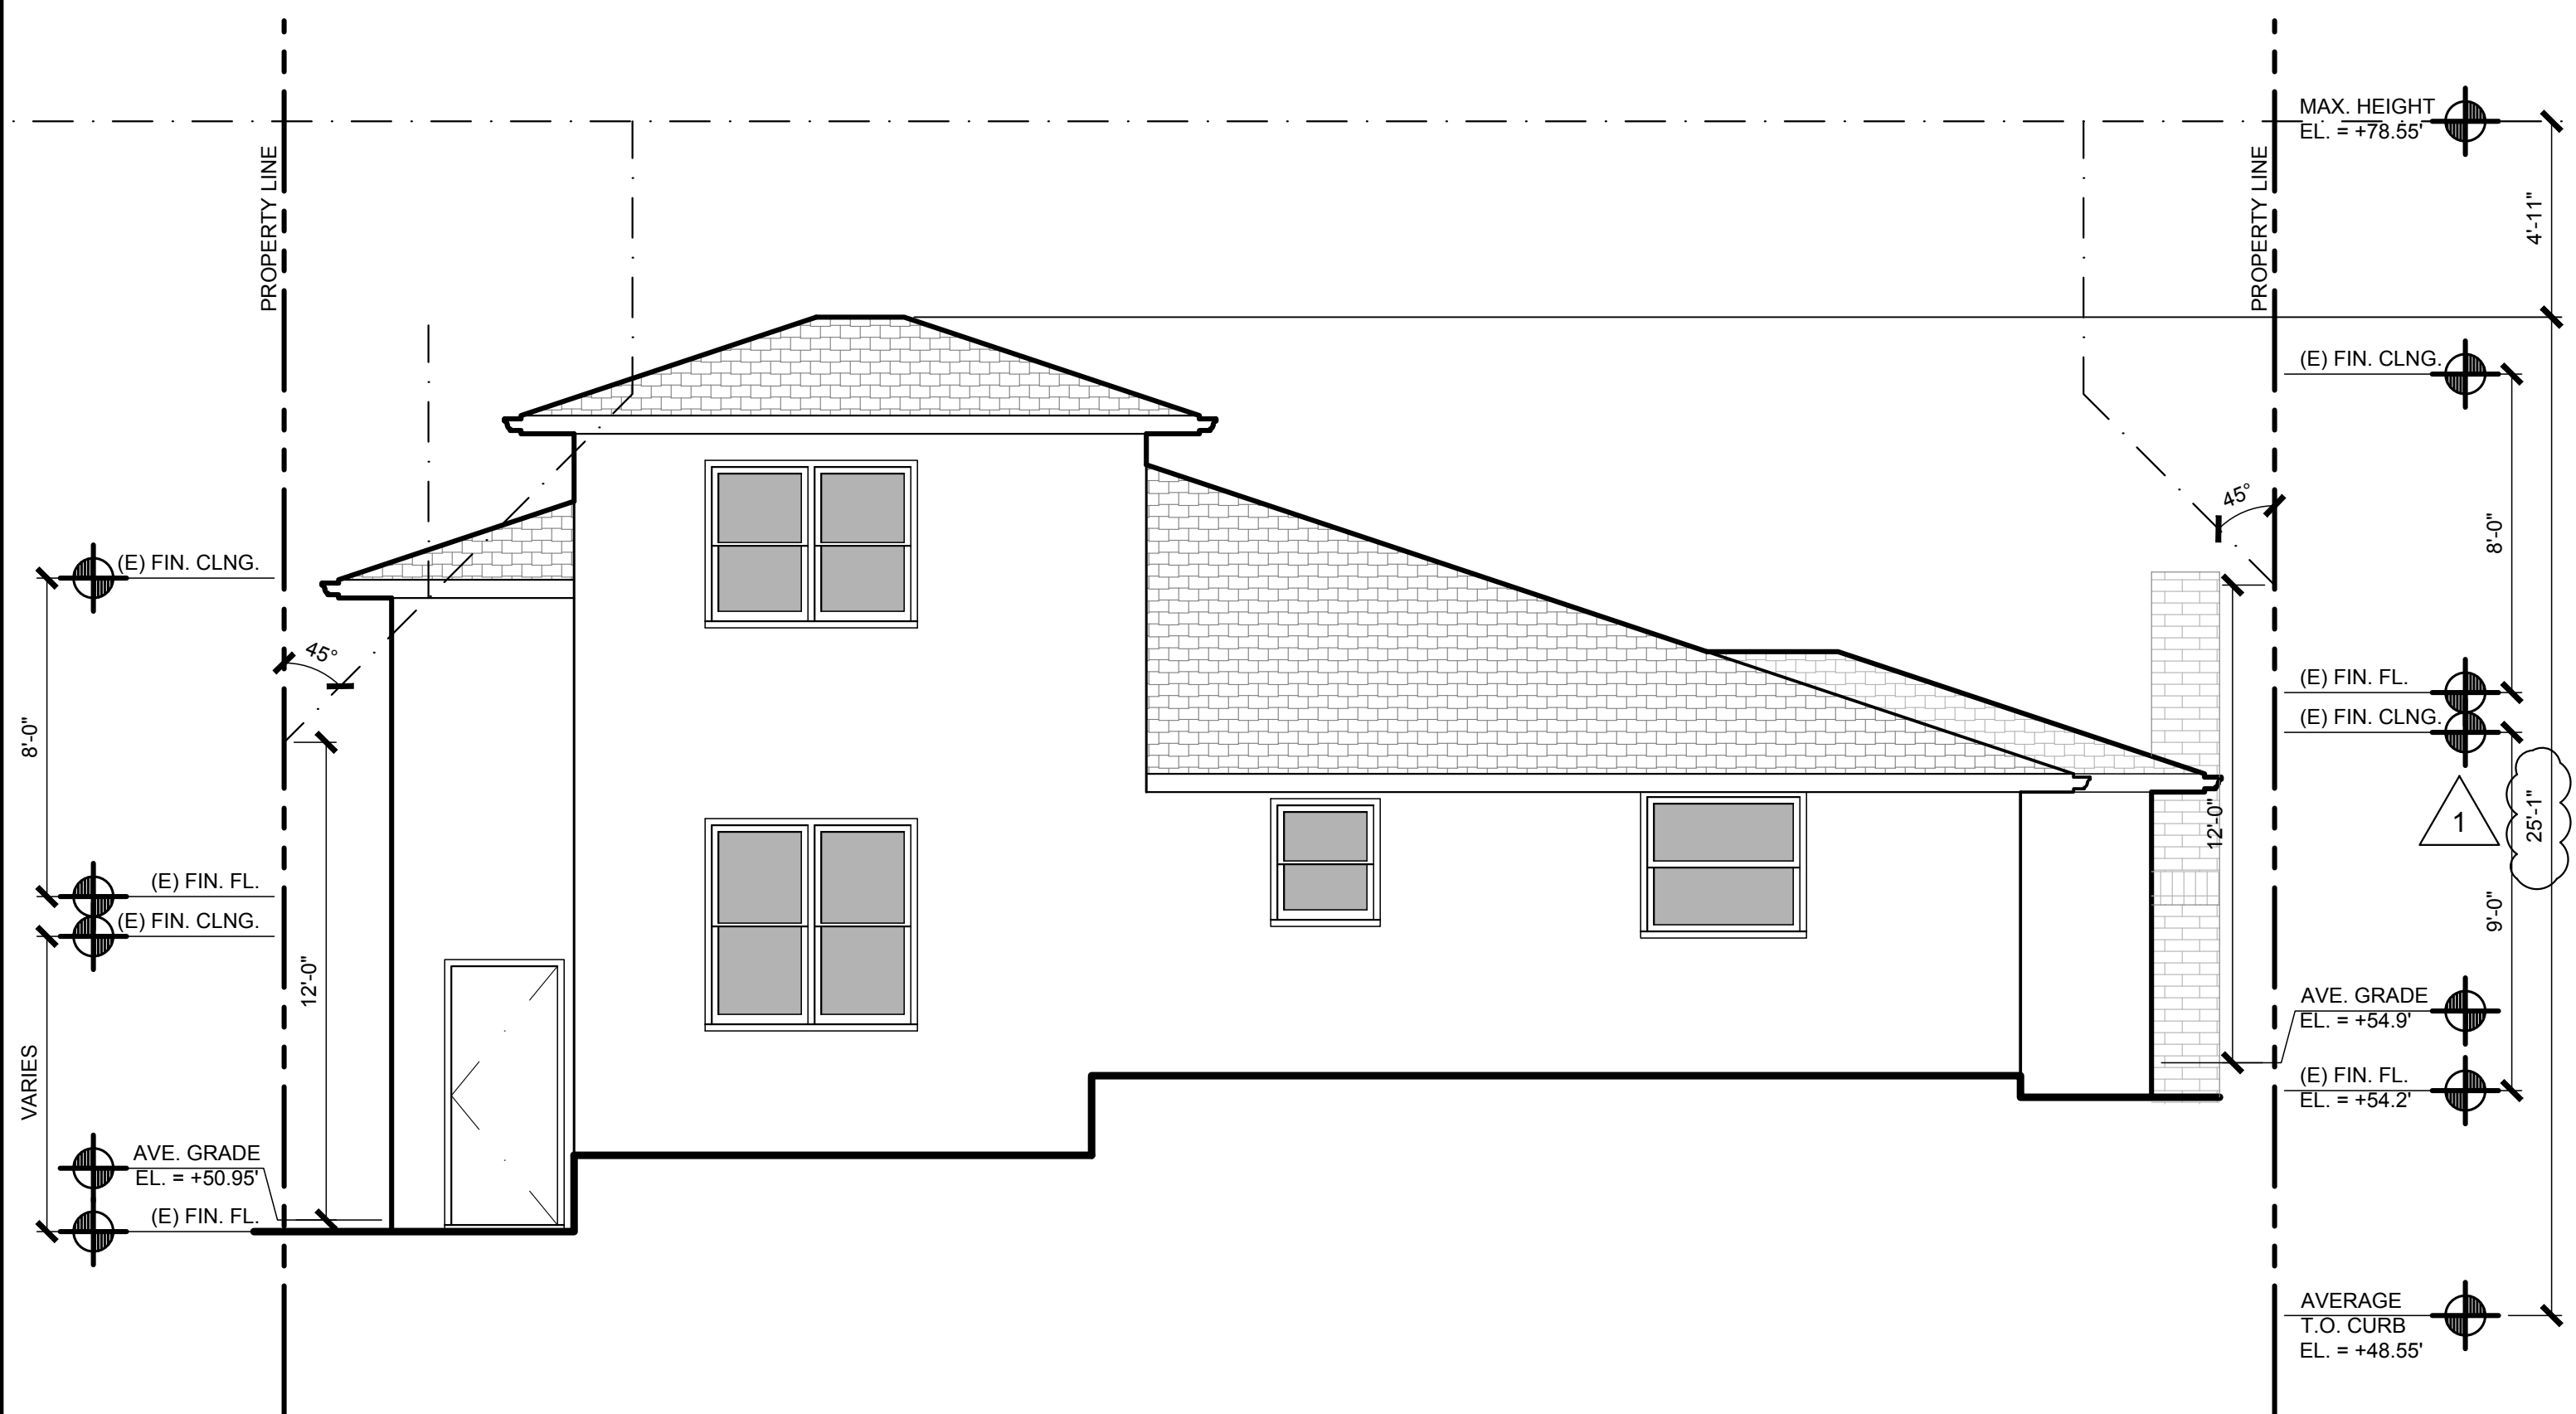

REAR ELEVATION (EXISTING)

SCALE
1/4" = 1'-0"


3

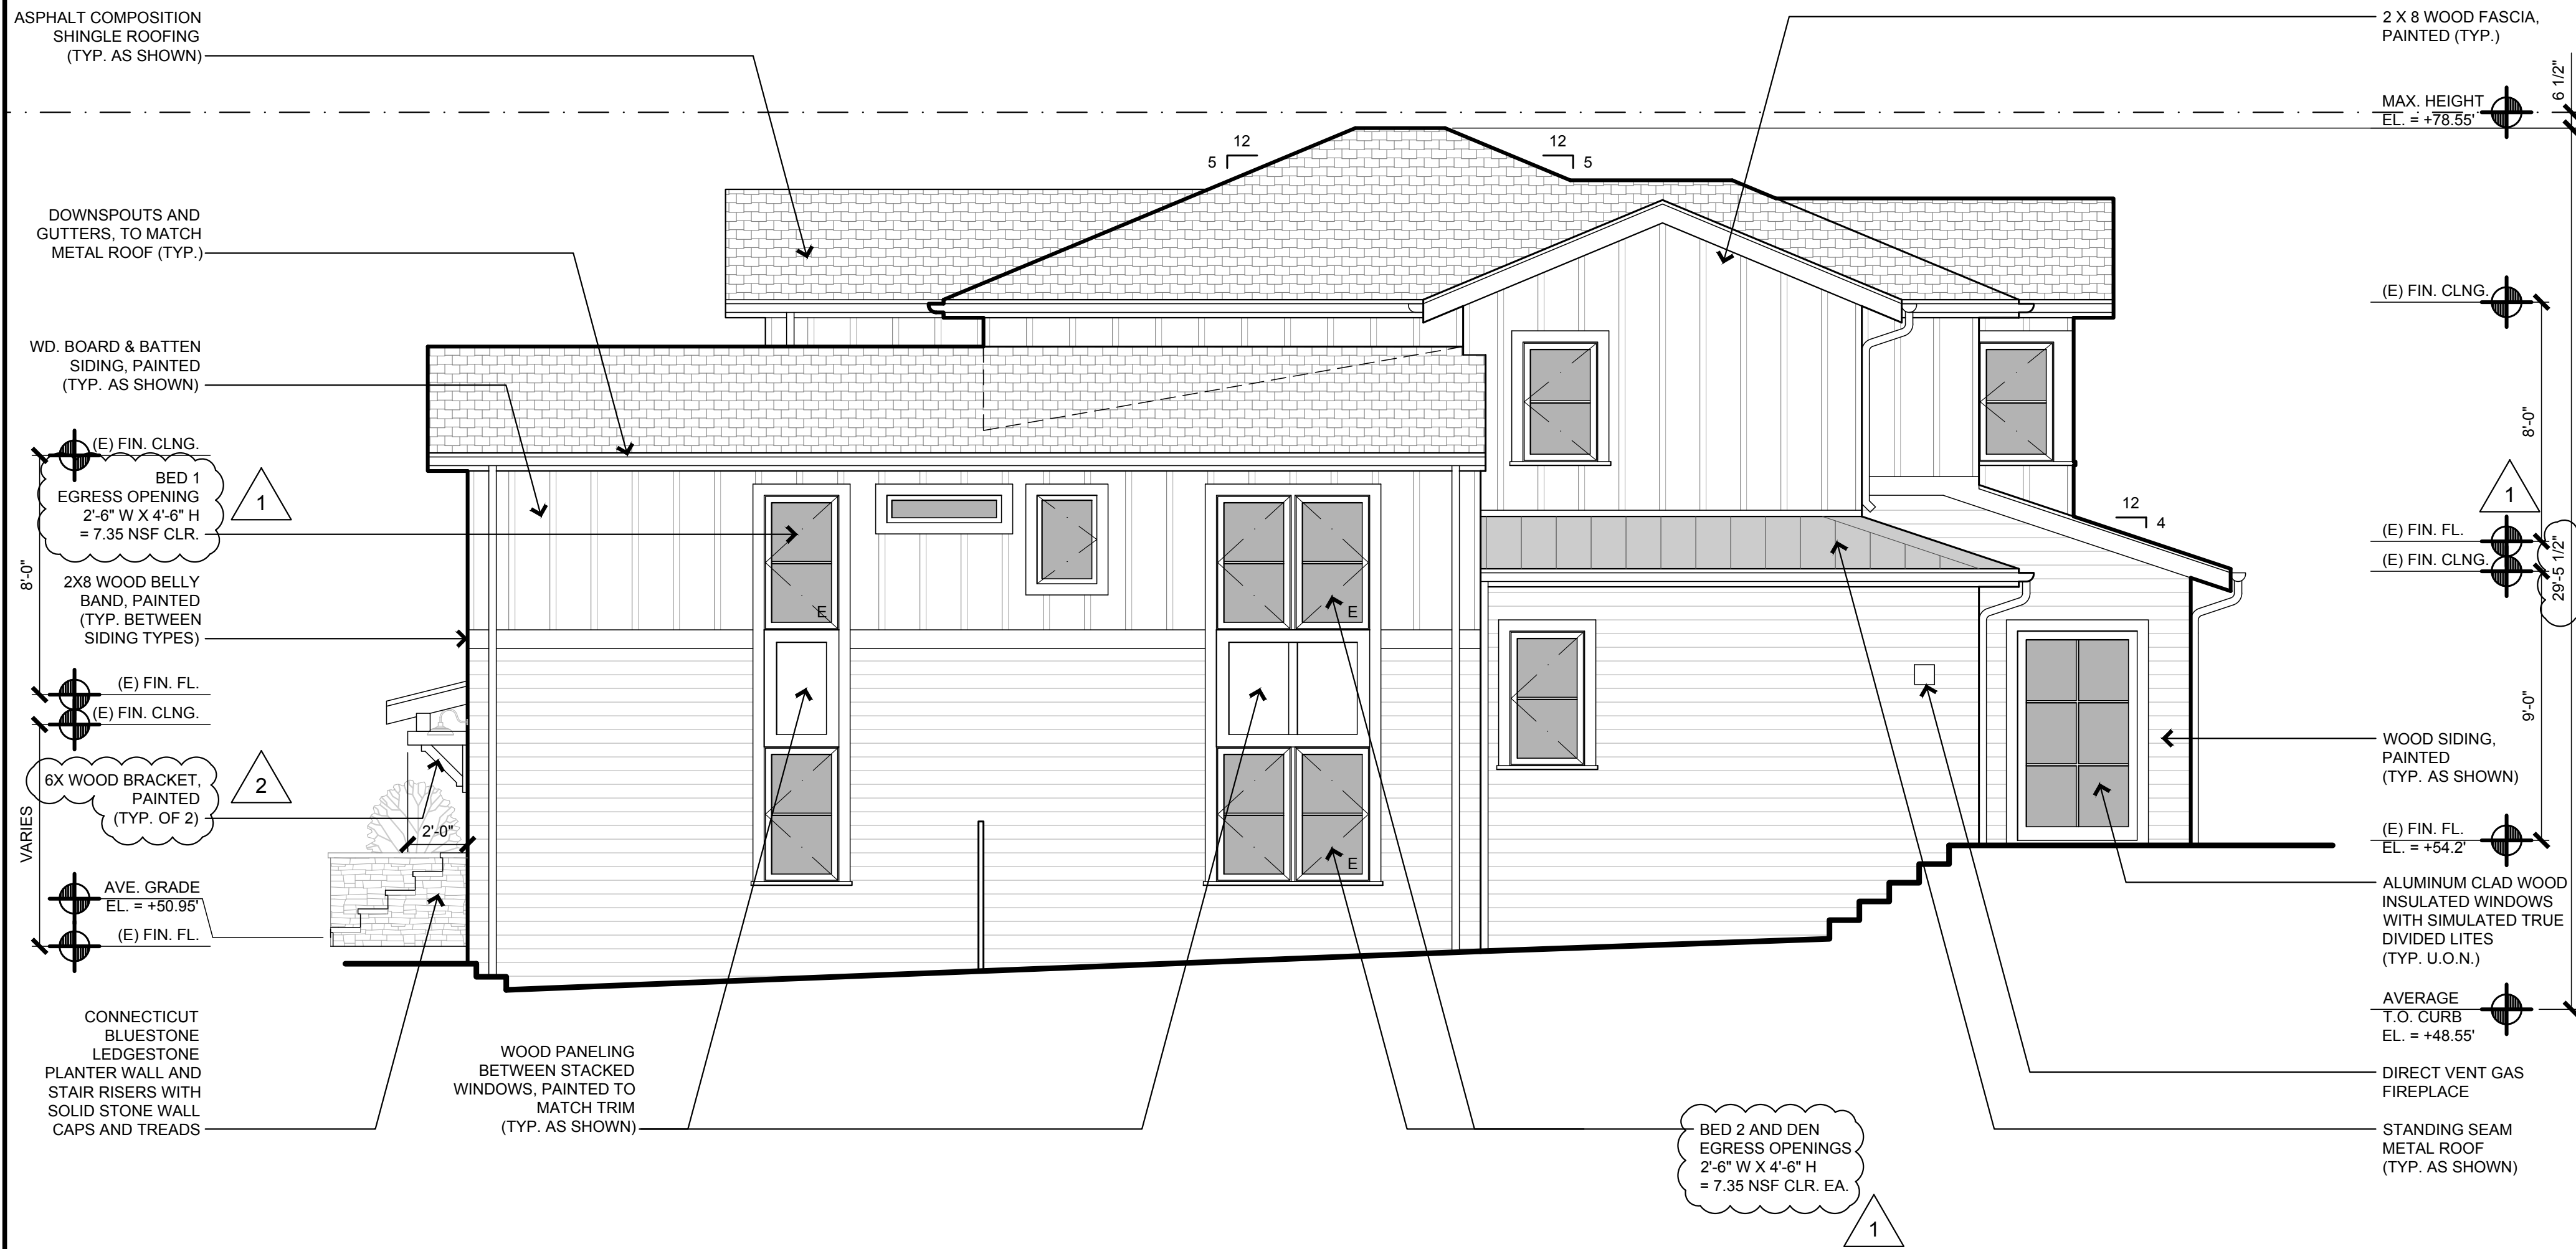

RIGHT SIDE ELEVATION (PROPOSED)

SCALE
1/4" = 1'-0"


2

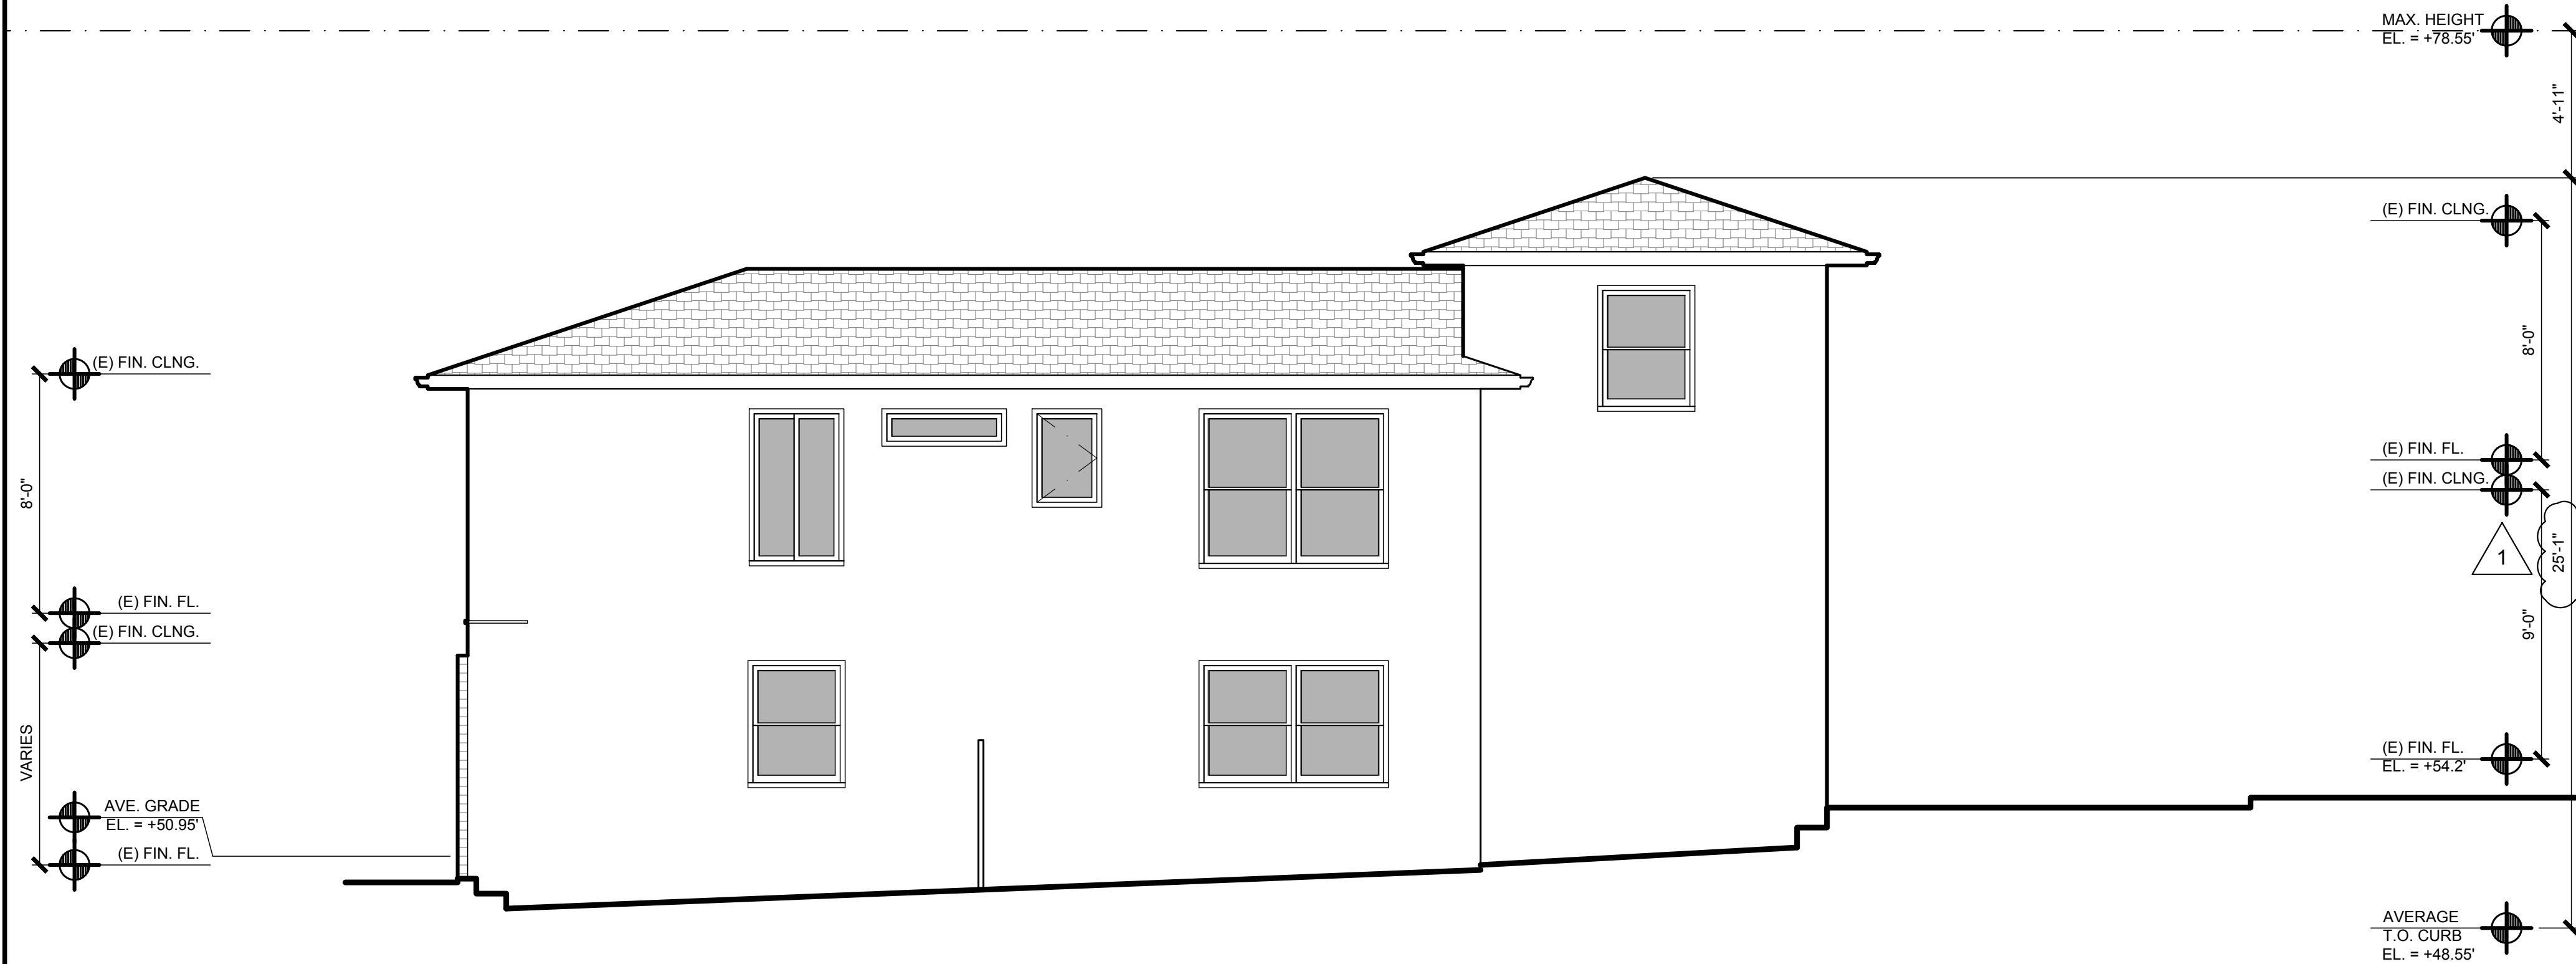

RIGHT SIDE ELEVATION (EXISTING)

SCALE
1/4" = 1'-0"

3

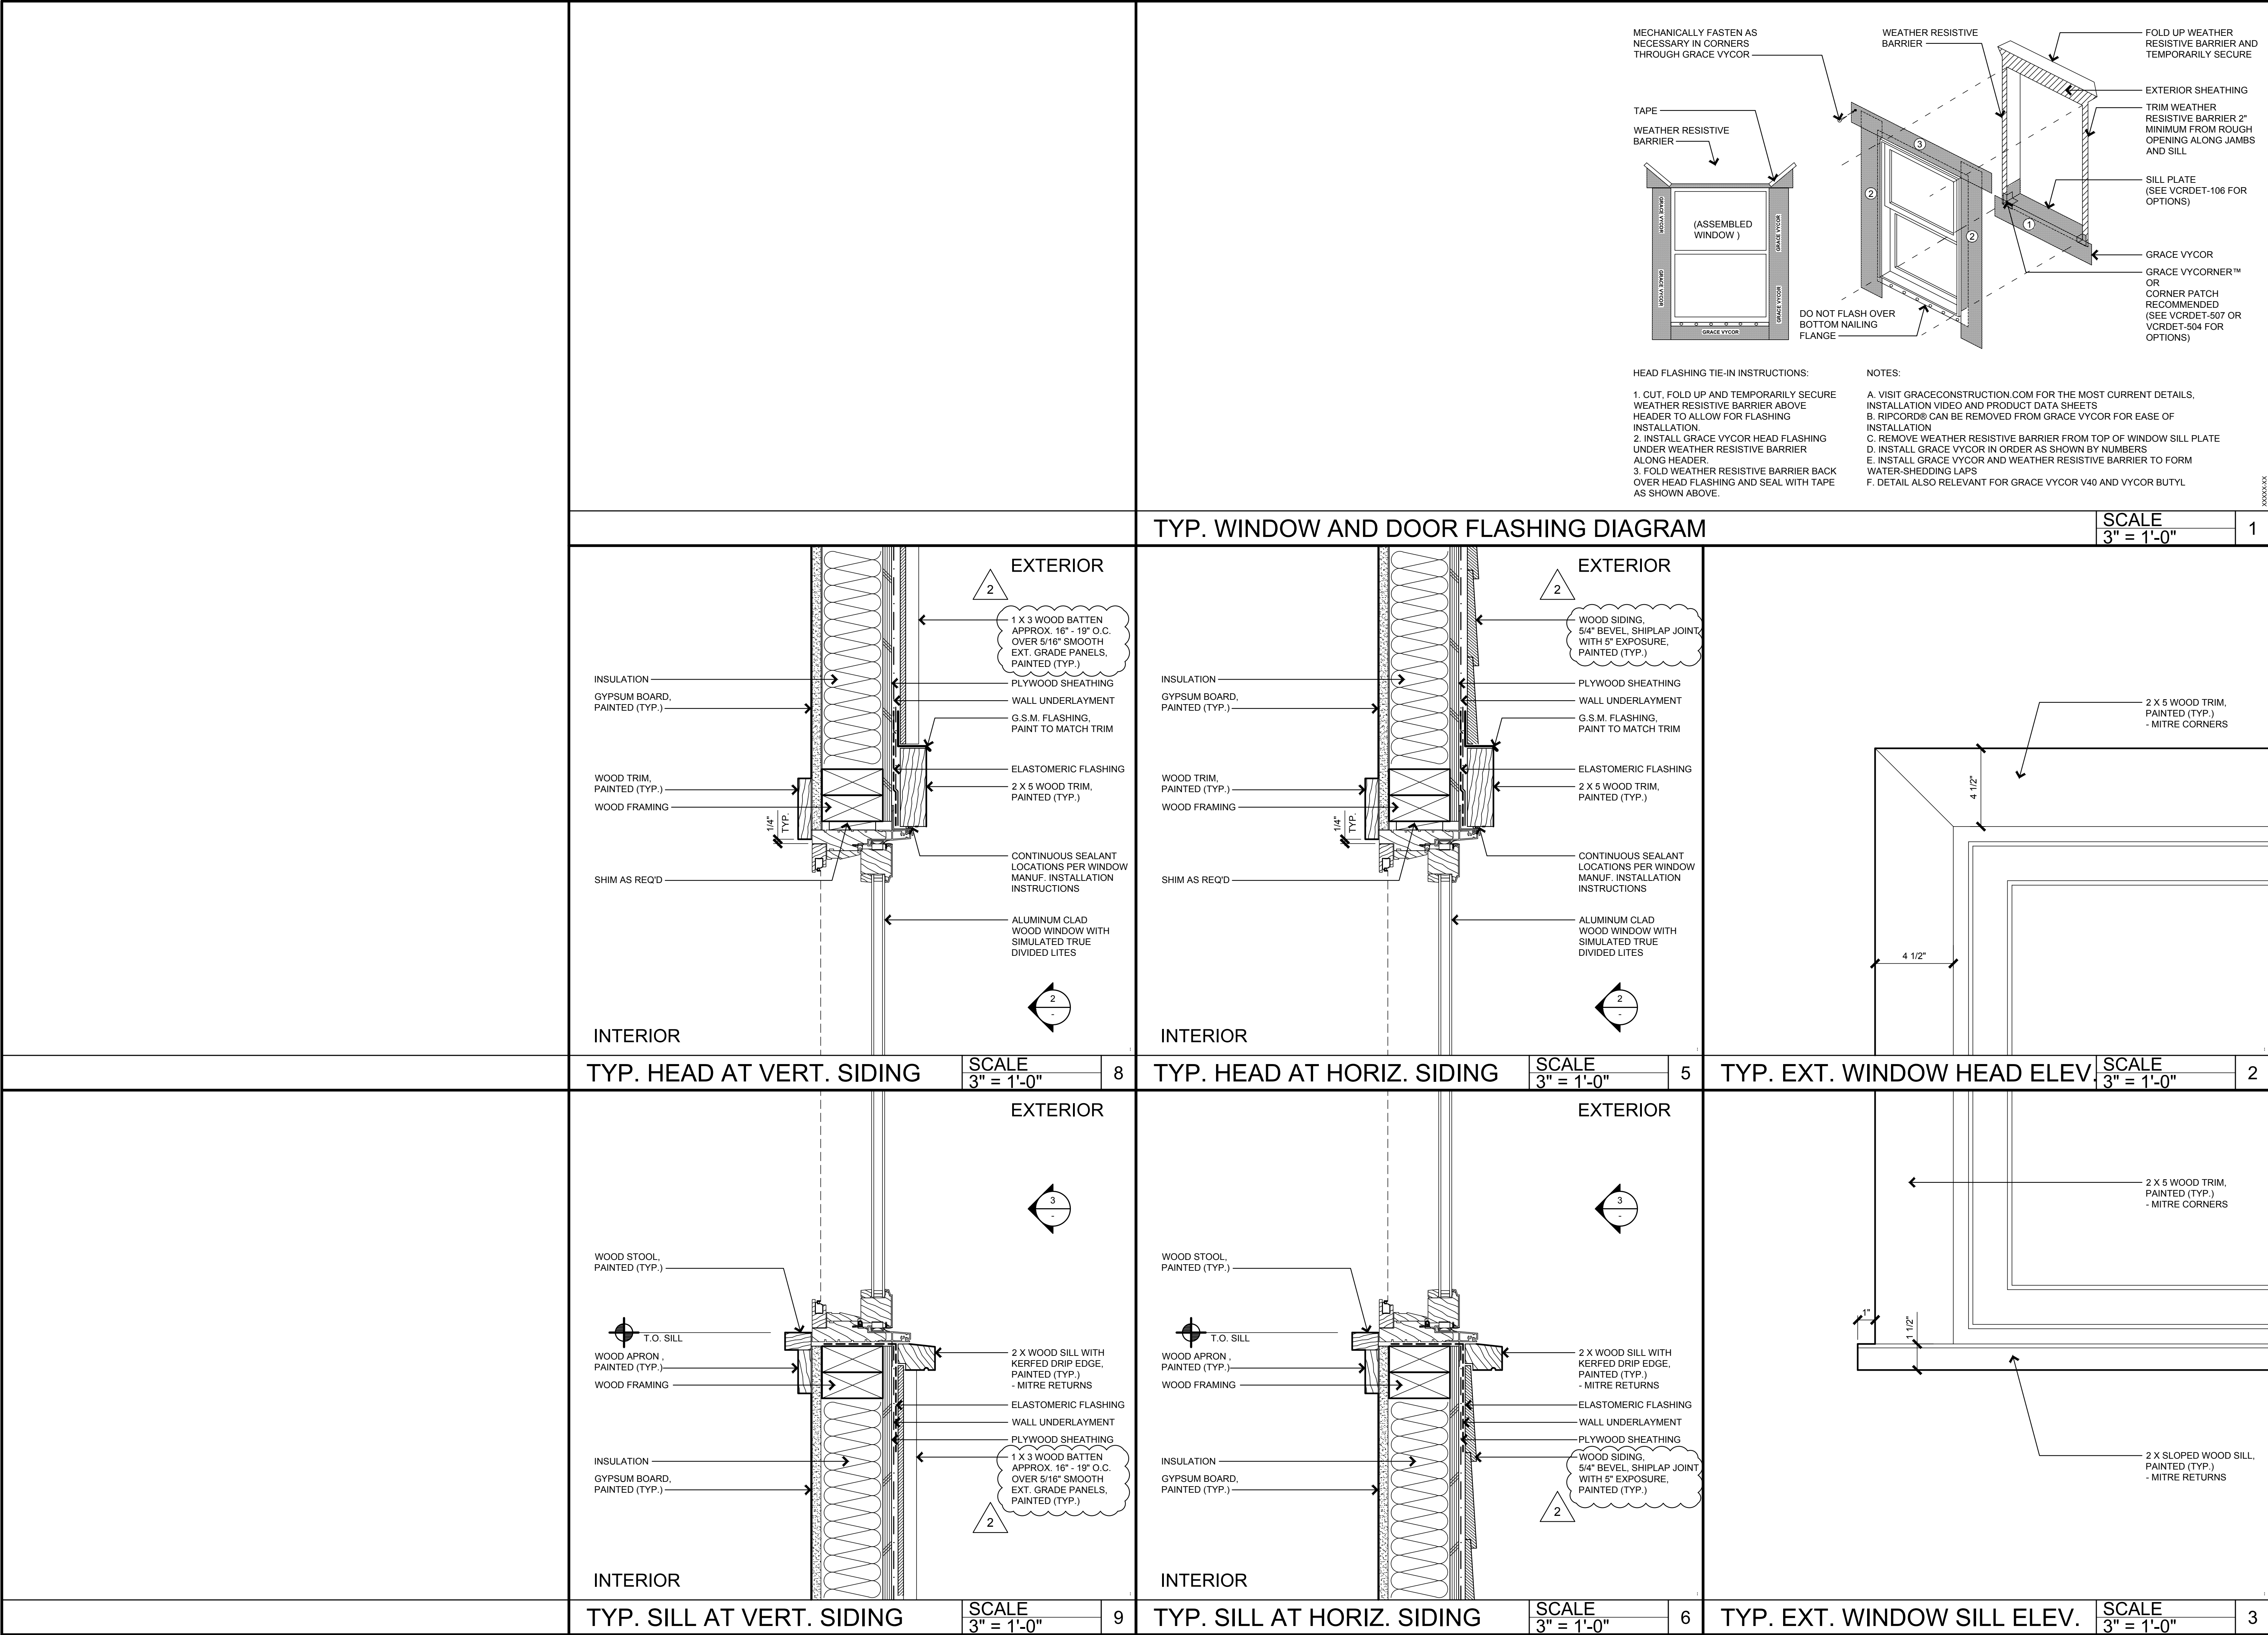

DAVIS ARCHITECTURE

t 626 429 4187
f 512 233 0673

jeanne@davis-arch.com
www.davis-arch.com

Bowler Residence

2104 Broadway
Burlingame, CA 94010

DETAILS

PLANNING SET
05 JUN 2019
30 JUL 2019
28 AUG 2019

REGISTERED ARCHITECT
JEANNE H. DAVIS
C-31360
10/31/2019
EXPIRATION DATE

STATE OF CALIFORNIA

JOB# 1803

A9.1