


2 PROPOSED SIDE ELEVATION
A6



1 EXISTING SIDE ELEVATION
A6

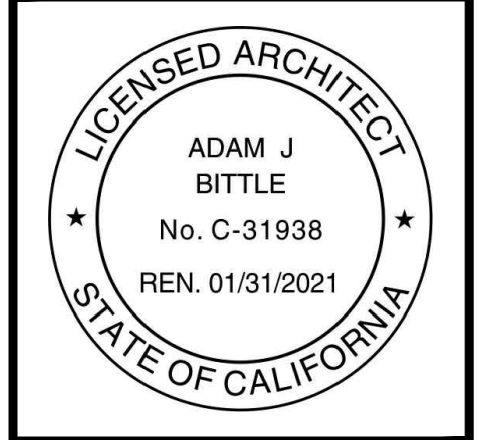


FANG-WALKER RESIDENCE
2225 DAVIS DRIVE
BURLINGAME, CALIFORNIA
APN: 025-192-010

Date	
Drawn By	
Checked By	
Project No.	18-61
Date	11-25-19
Issue	DESIGN REVIEW

EXISTING AND PROPOSED ELEVATIONS

SCALE: 1/4" = 1'-0"

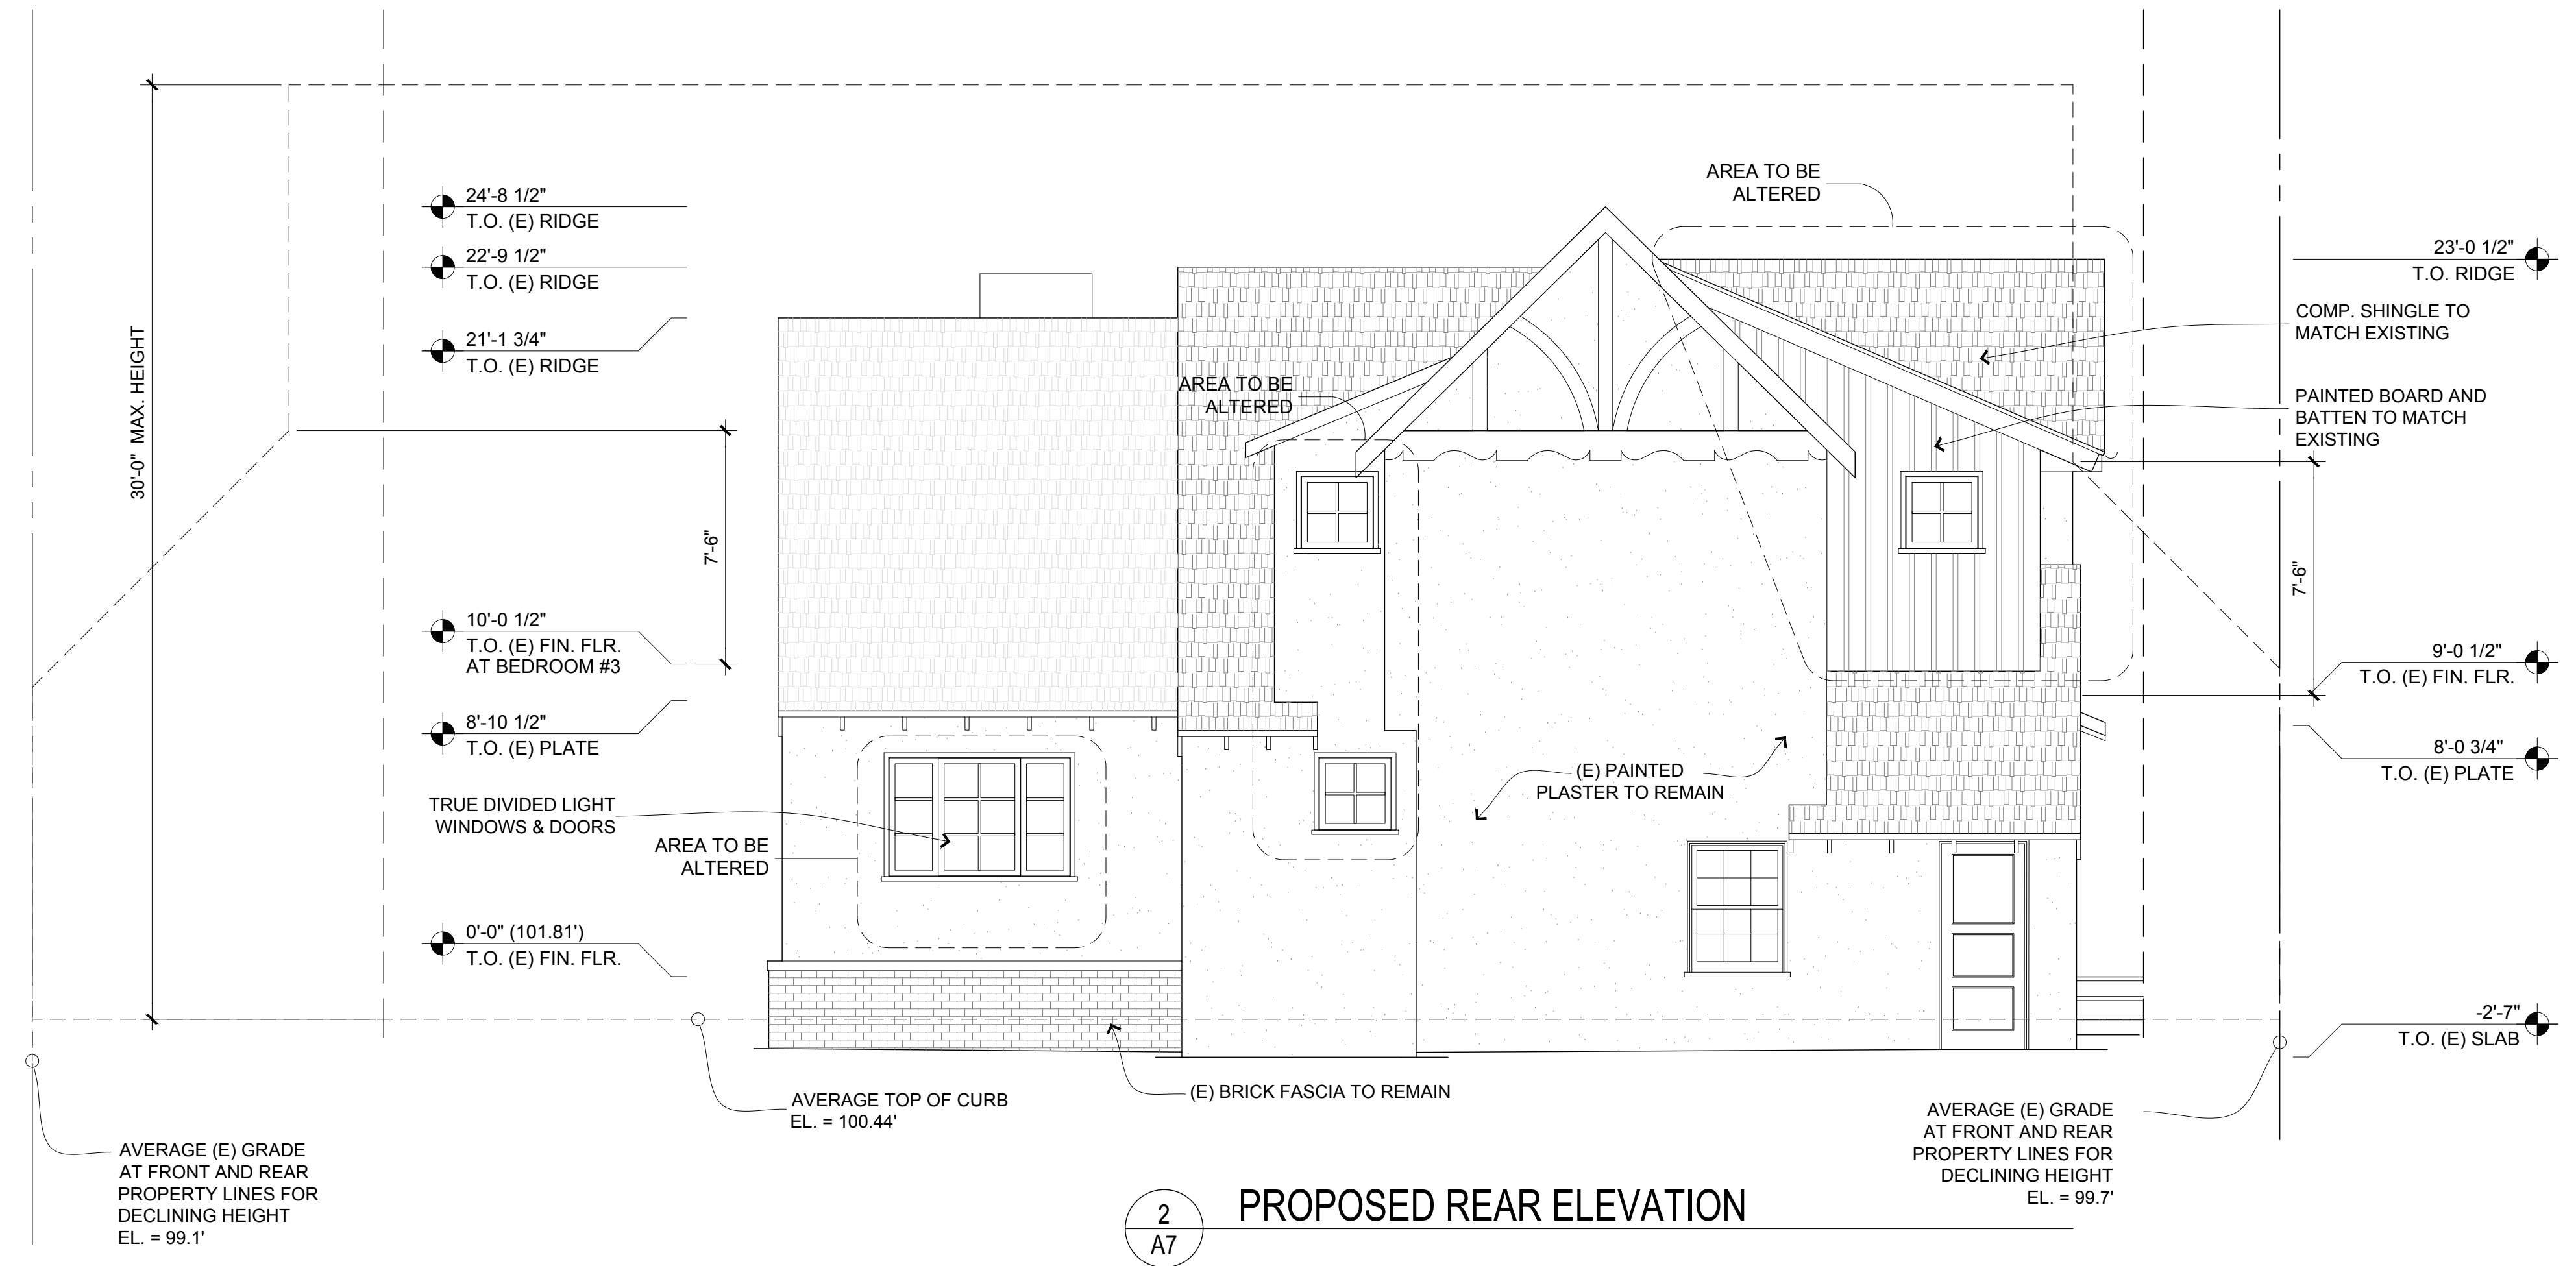


2
A7
PROPOSED REAR ELEVATION




1
A7
EXISTING REAR ELEVATION


Date	
Drawn By	
Checked By	
Project No.	18-61
Date	11-25-19
Issue	DESIGN REVIEW

EXISTING AND PROPOSED ELEVATIONS

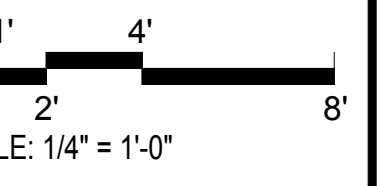


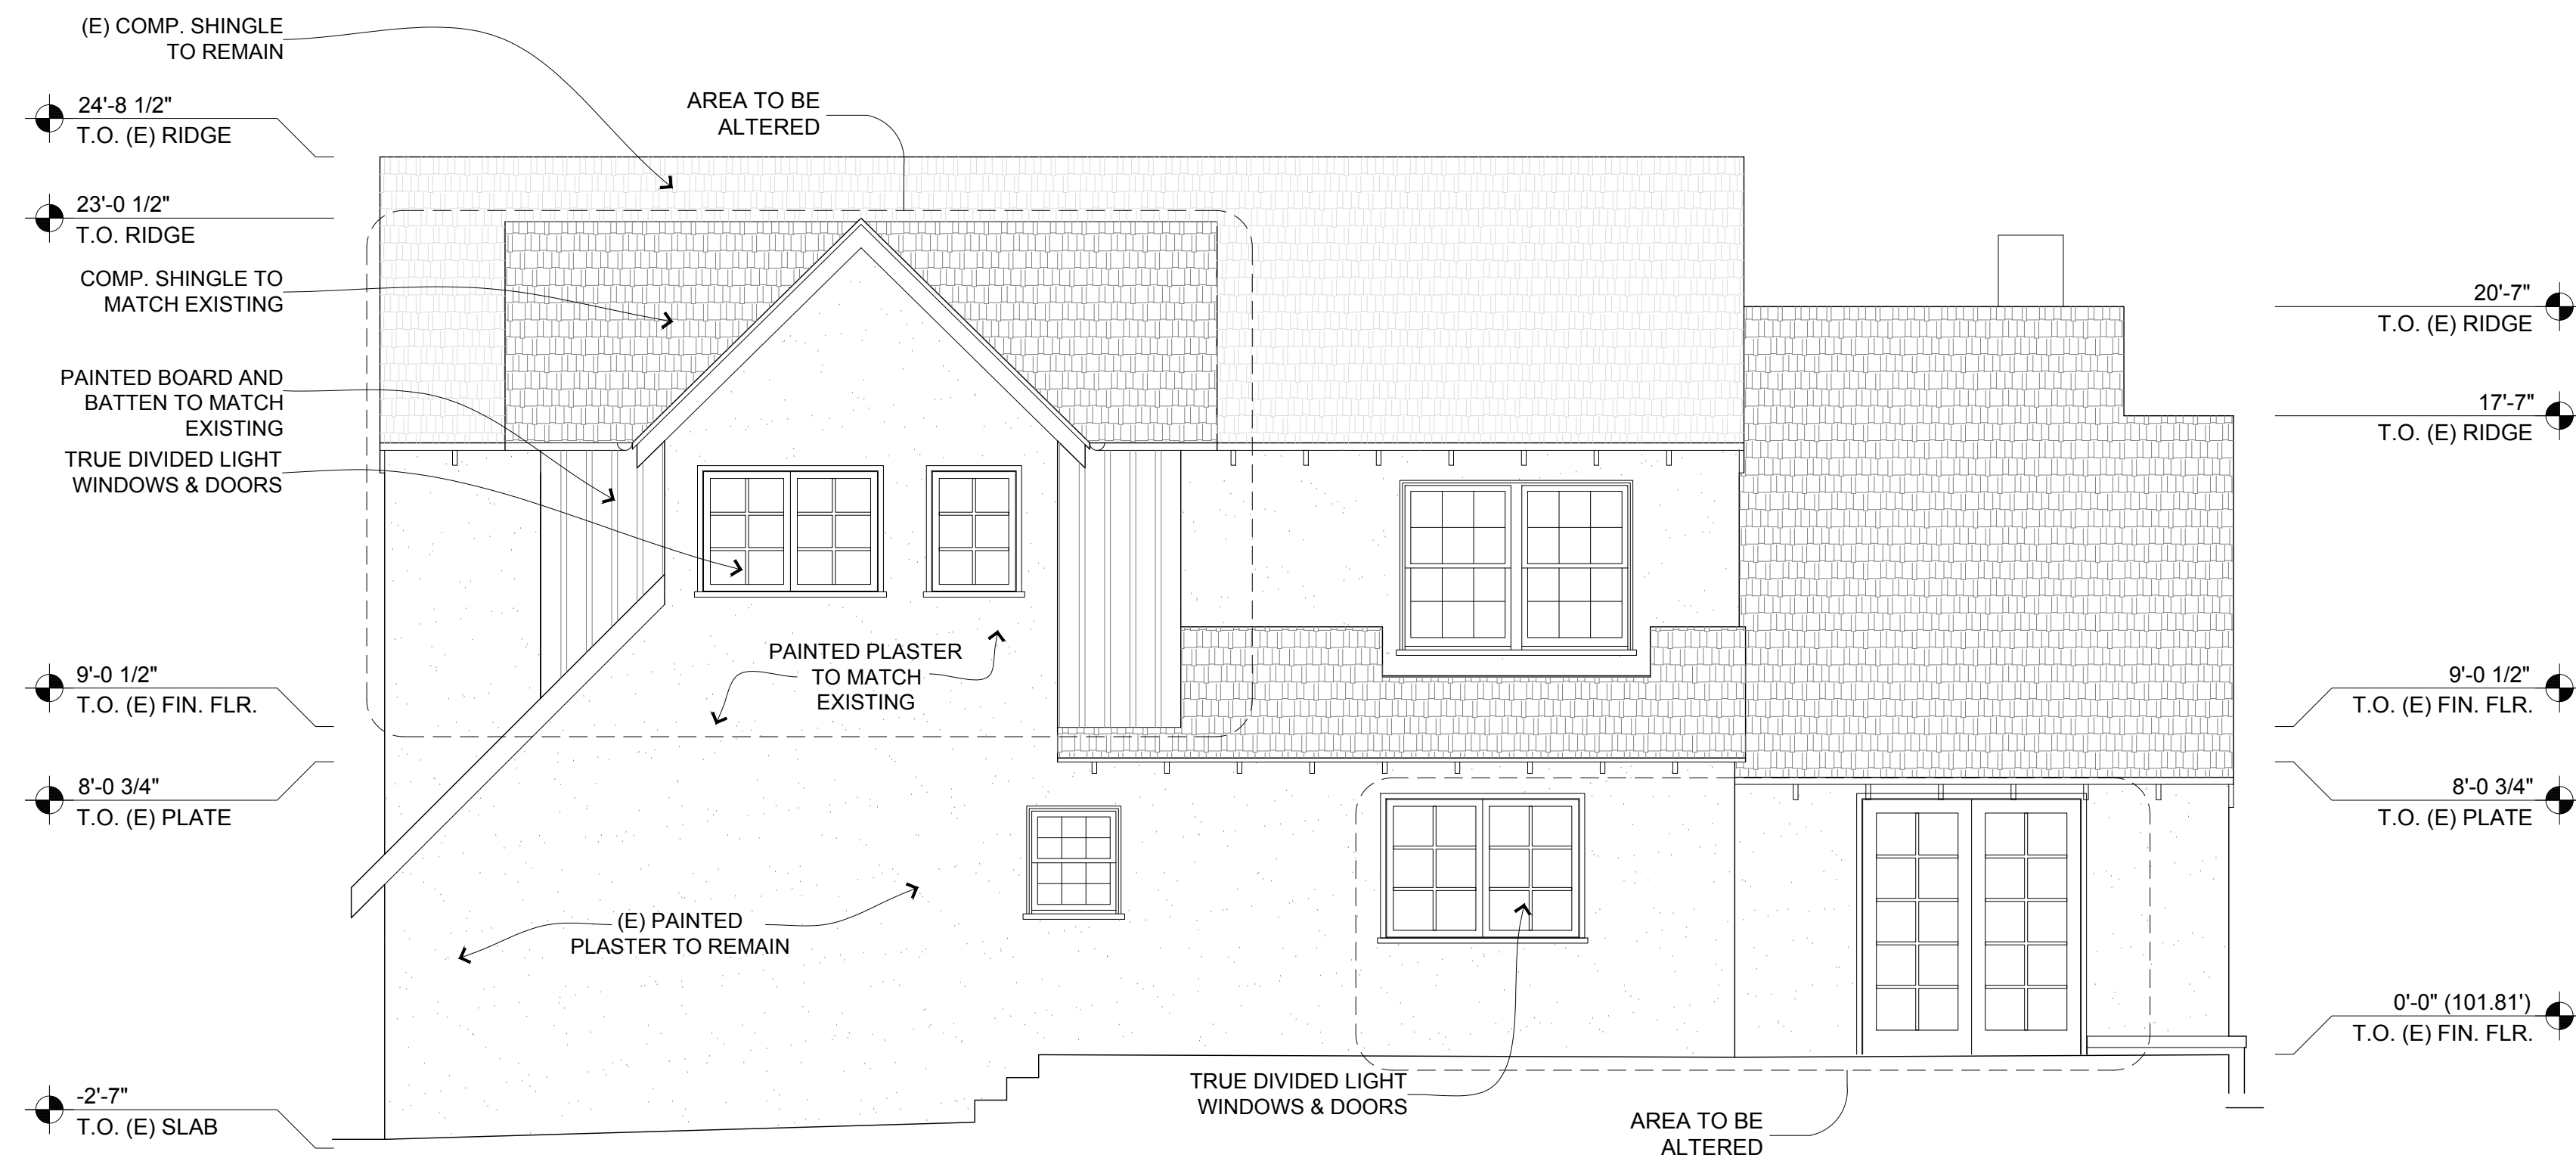

2
A8
PROPOSED SIDE ELEVATION

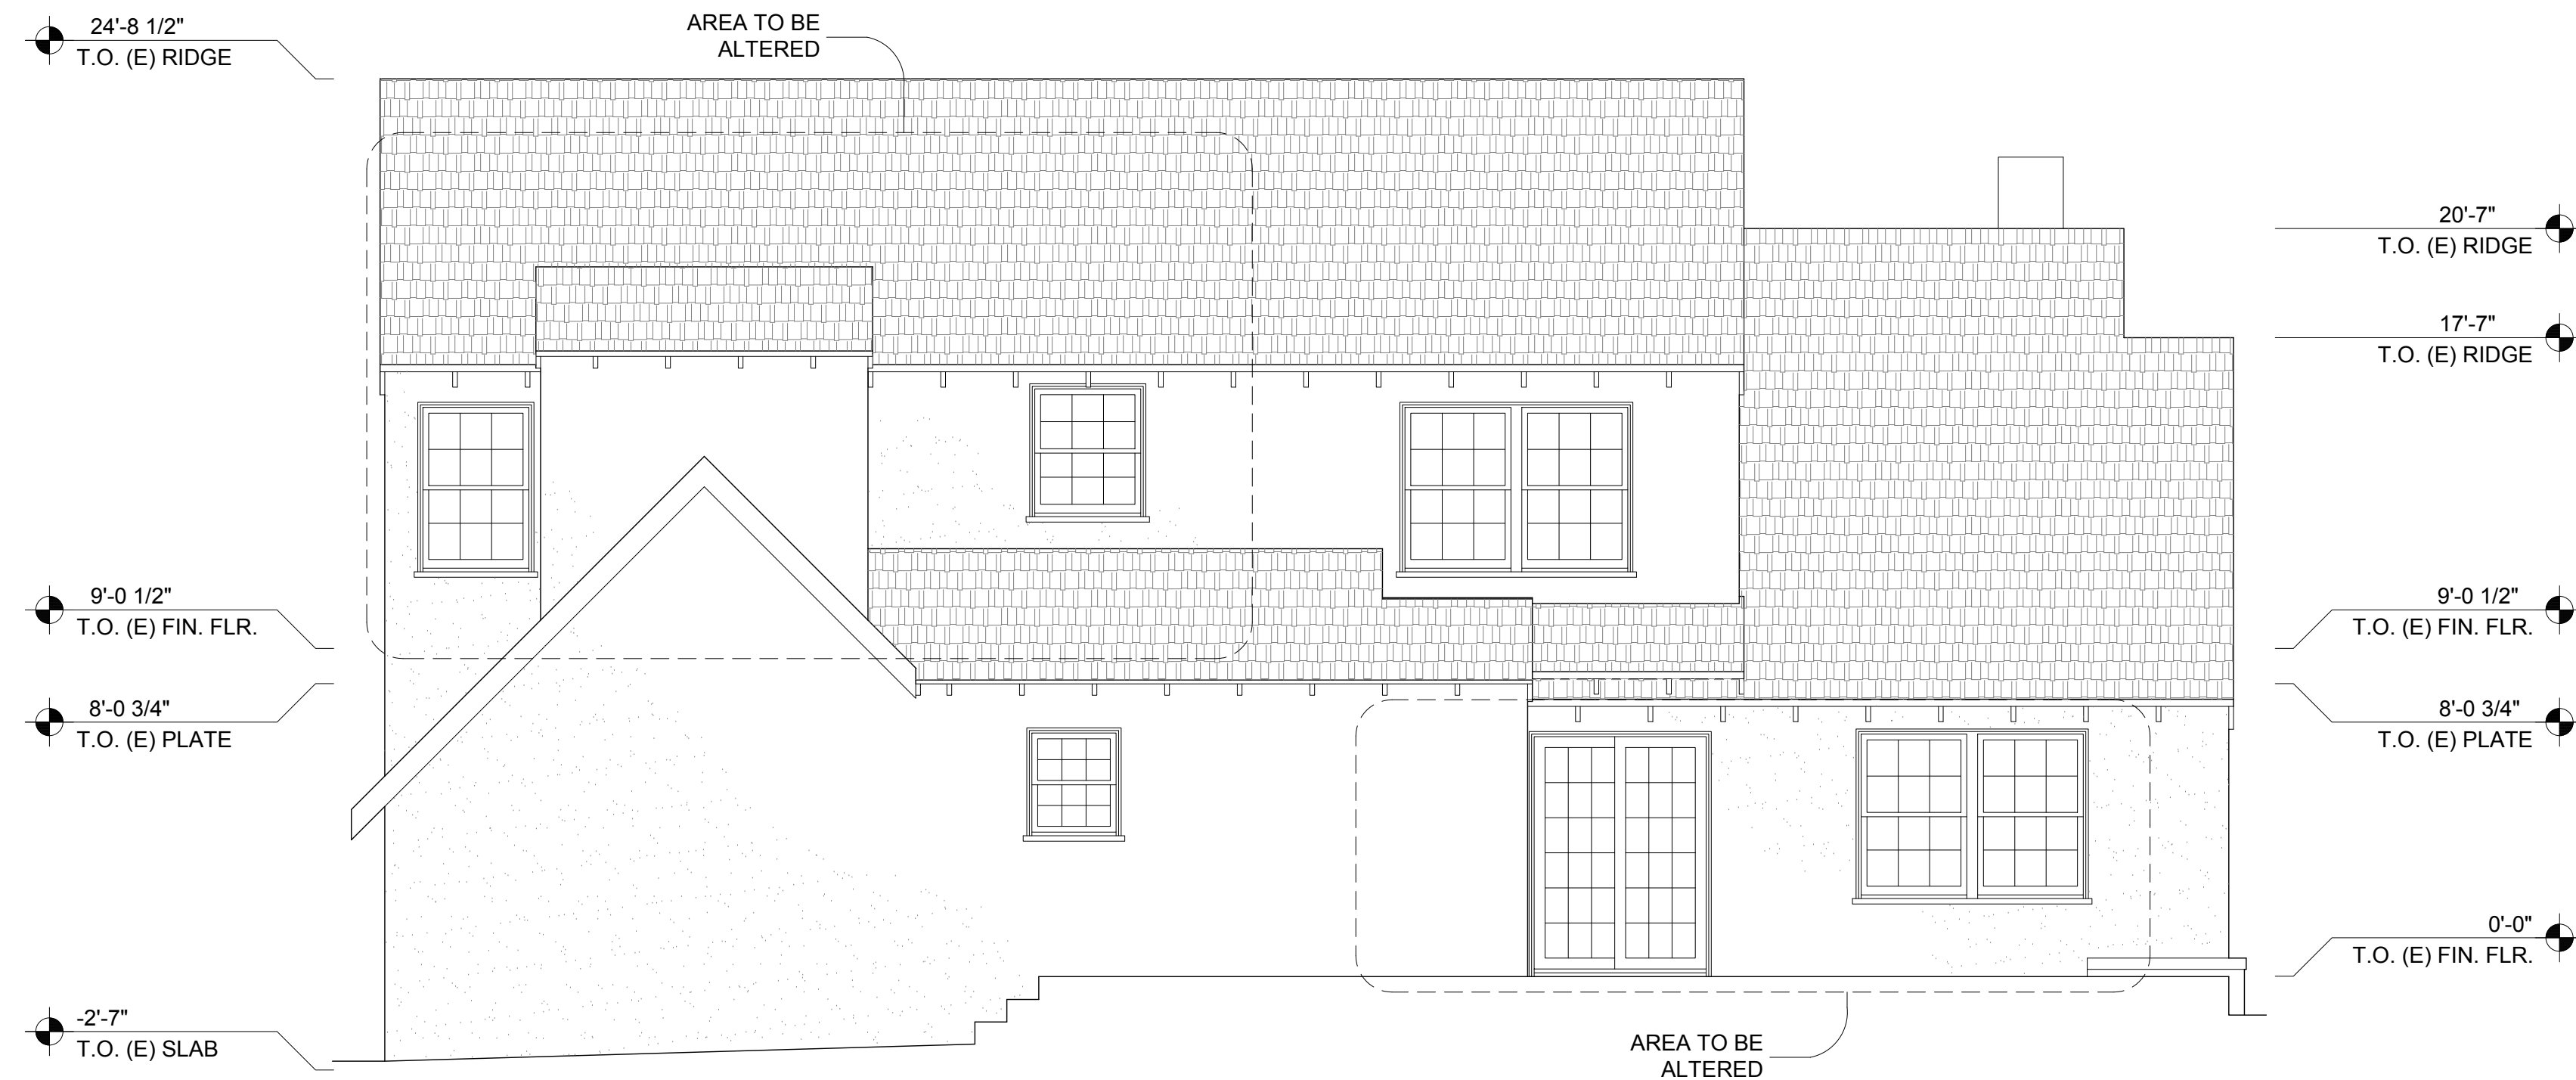


1
A8
EXISTING SIDE ELEVATION

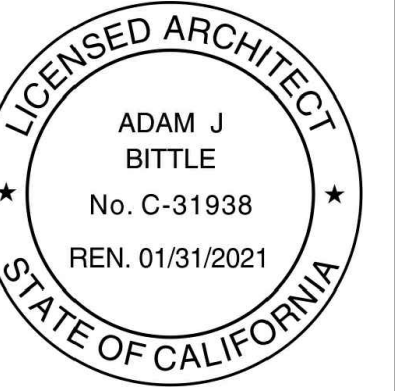


FANG-WALKER RESIDENCE
2225 DAVIS DRIVE
BURLINGAME, CALIFORNIA
APN: 025-192-010

Date	
Drawn By	
Checked By	
Project No.	18-61
Date	11-25-19
Issue	DESIGN REVIEW

EXISTING AND
PROPOSED
ELEVATIONS

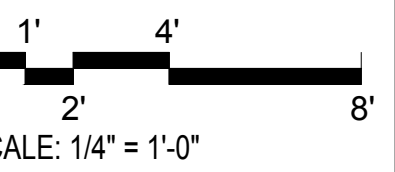


ARCHITECTURE
ALLURE
Architecture + Interiors

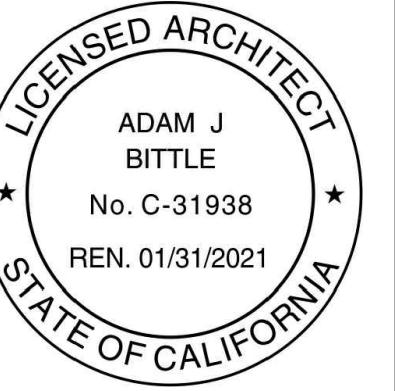


2225 DAVIS DRIVE
BURLINGAME, CALIFORNIA
APN: 025-192-010

Date	
Drawn By	
Checked By	
Project No.	18-61
Date	Issue
11-25-19	DESIGN REVIEW



SCALE: AS NOTED



DIAGONAL HATCH
INDICATES AREAS NOT
IN SCOPE

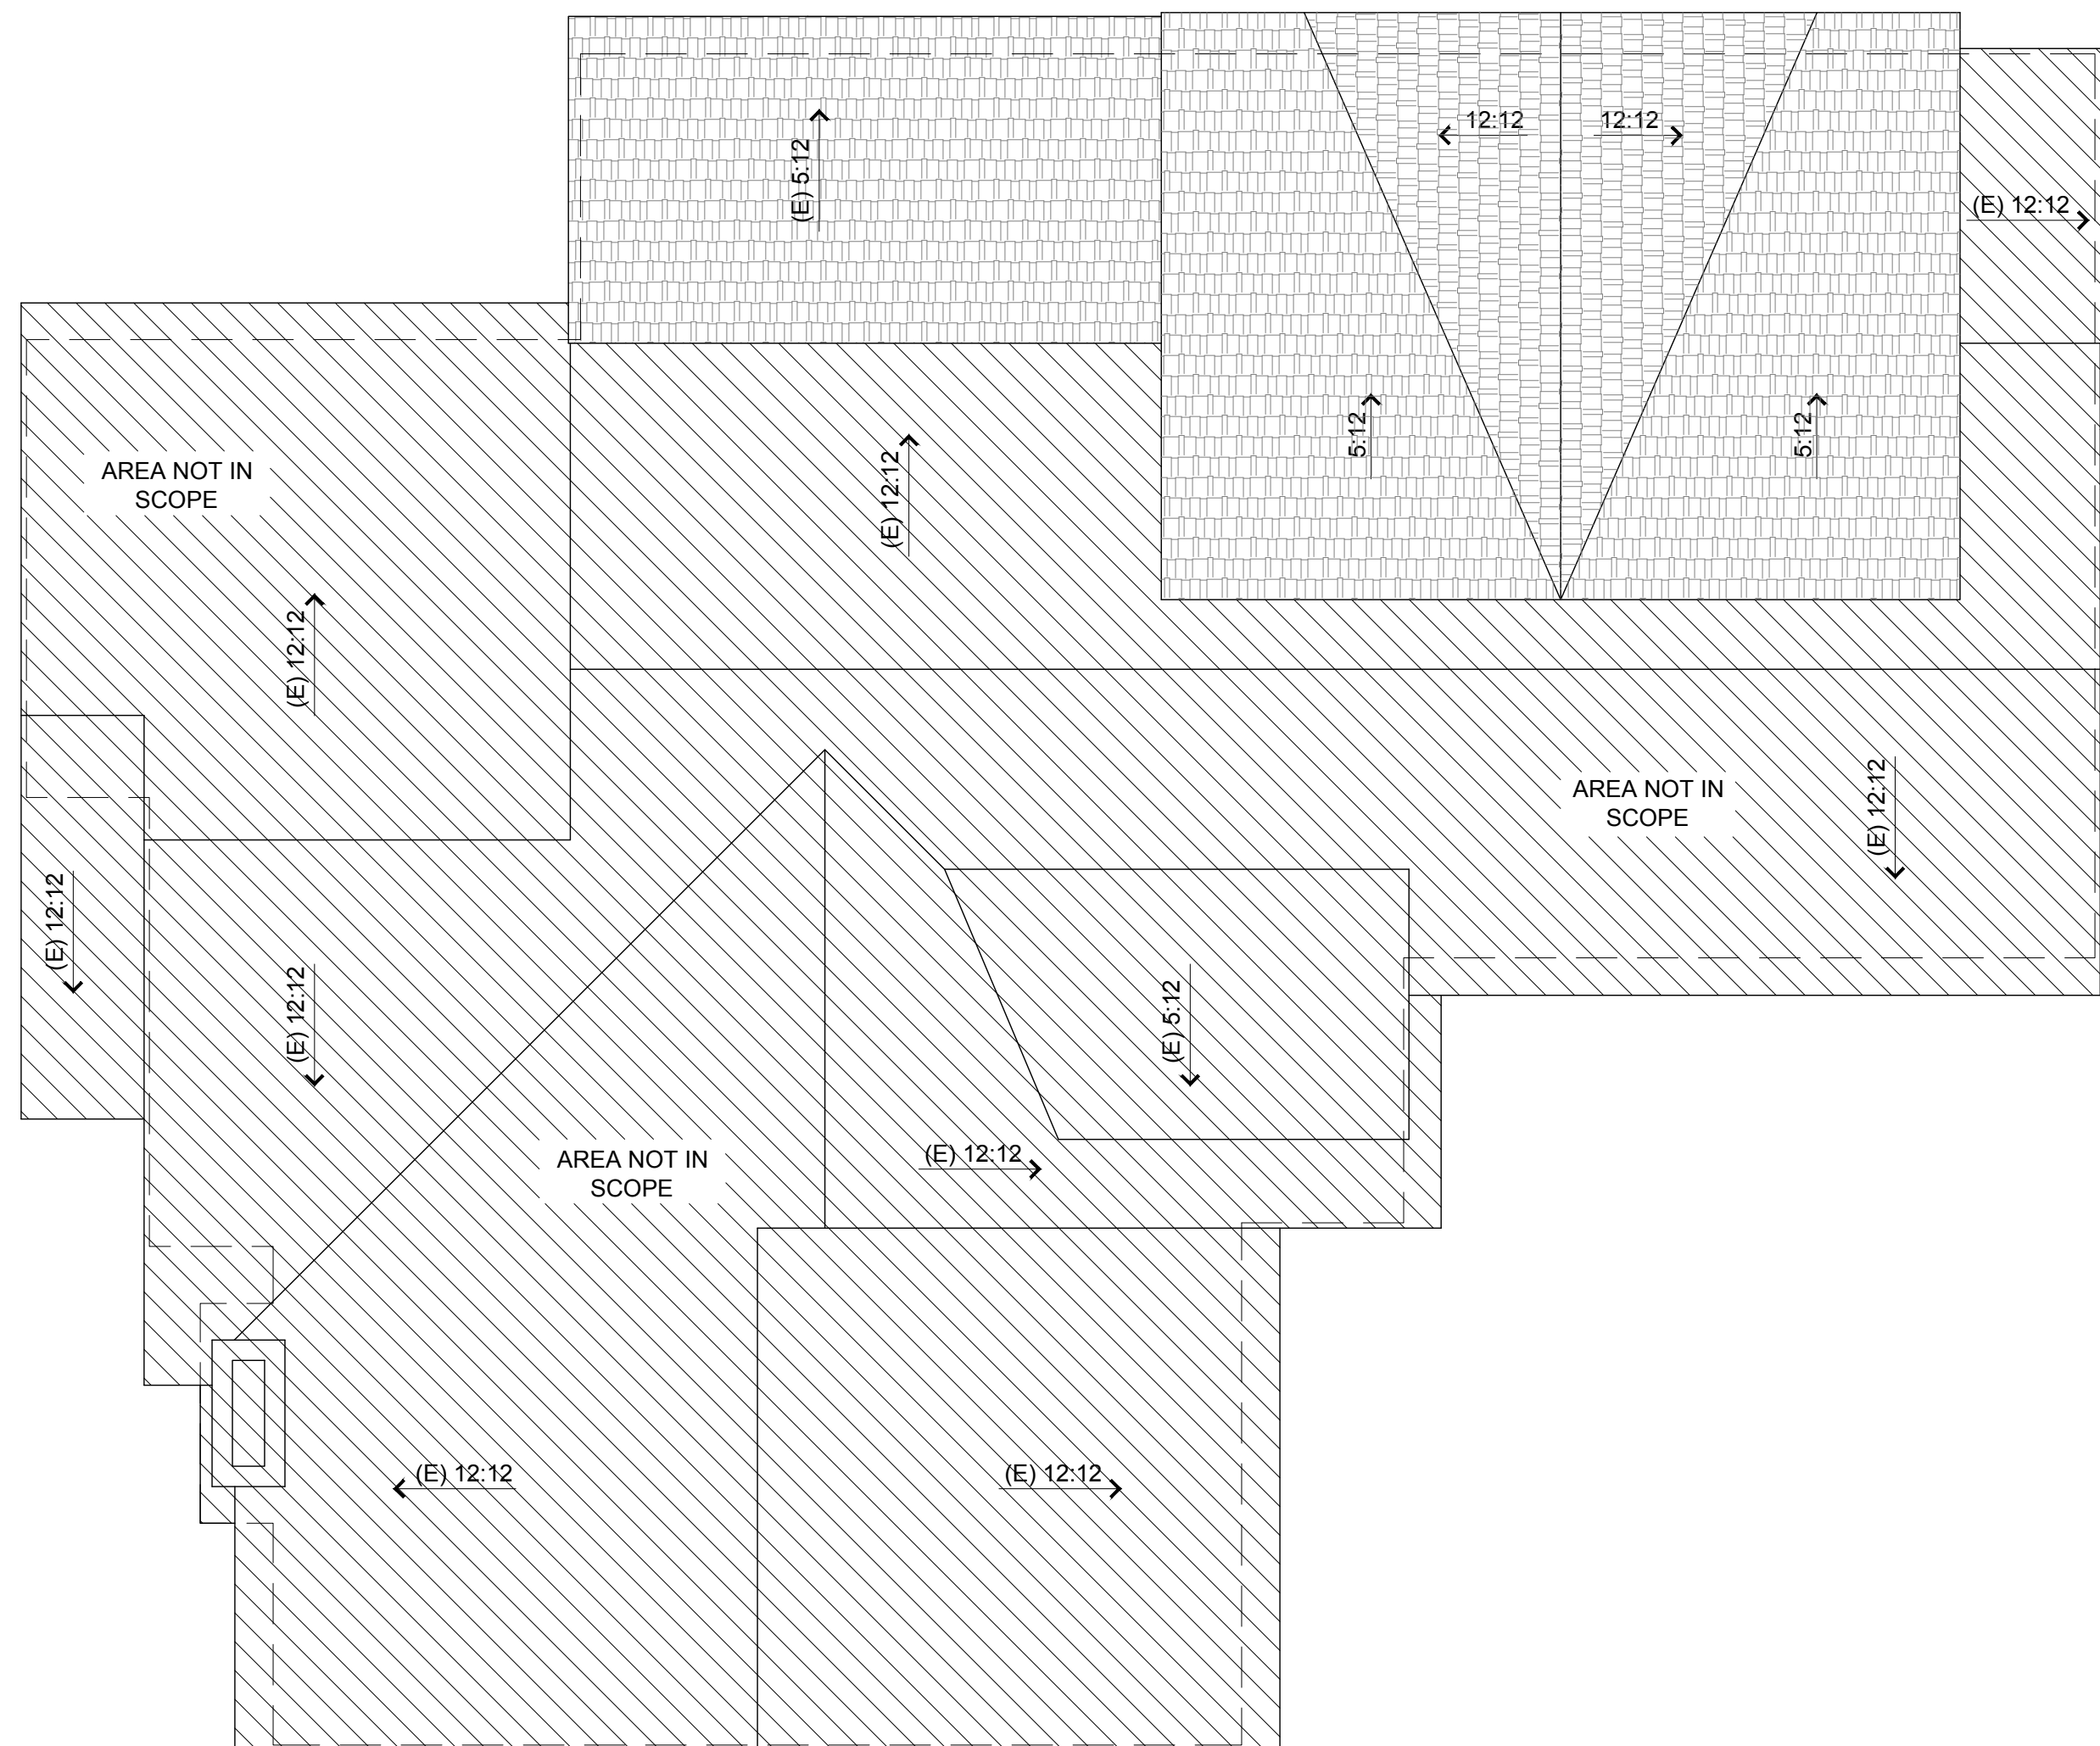

2 ROOF PLAN
A2

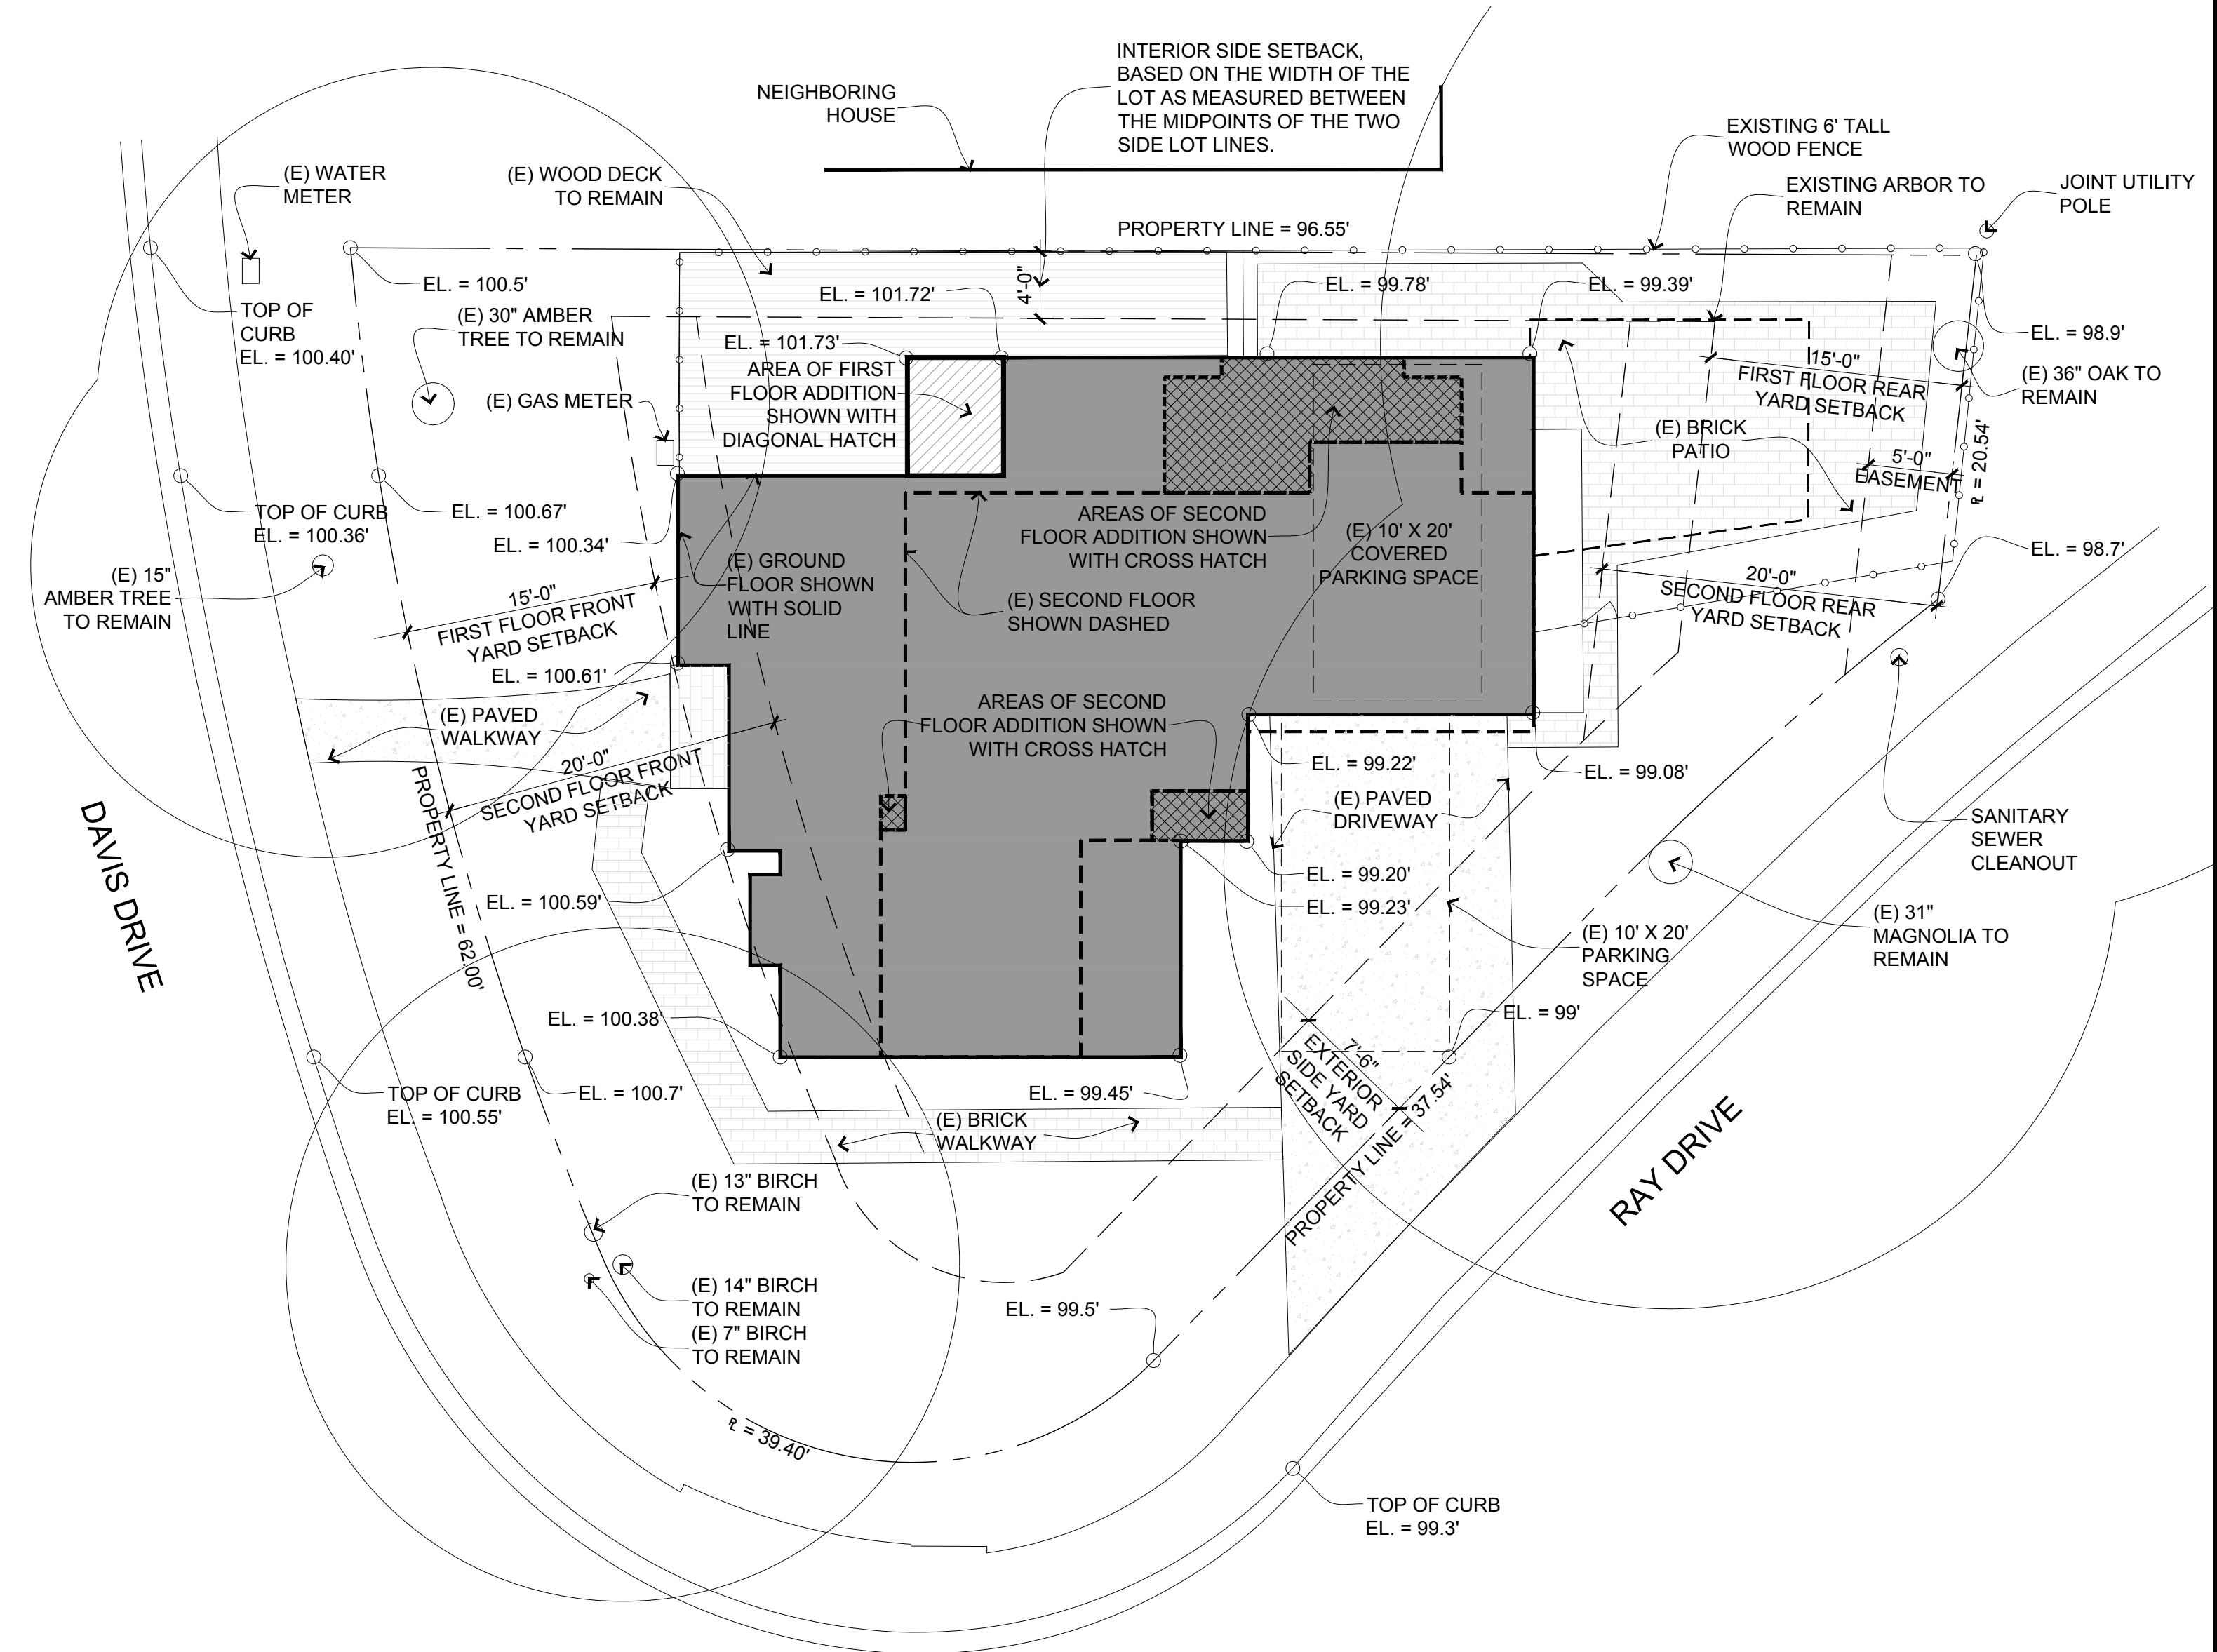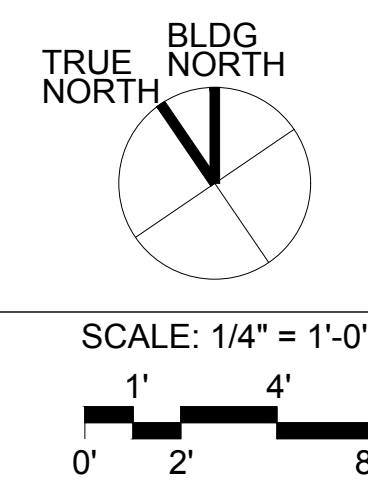

1
A2 SITE PLAN

