




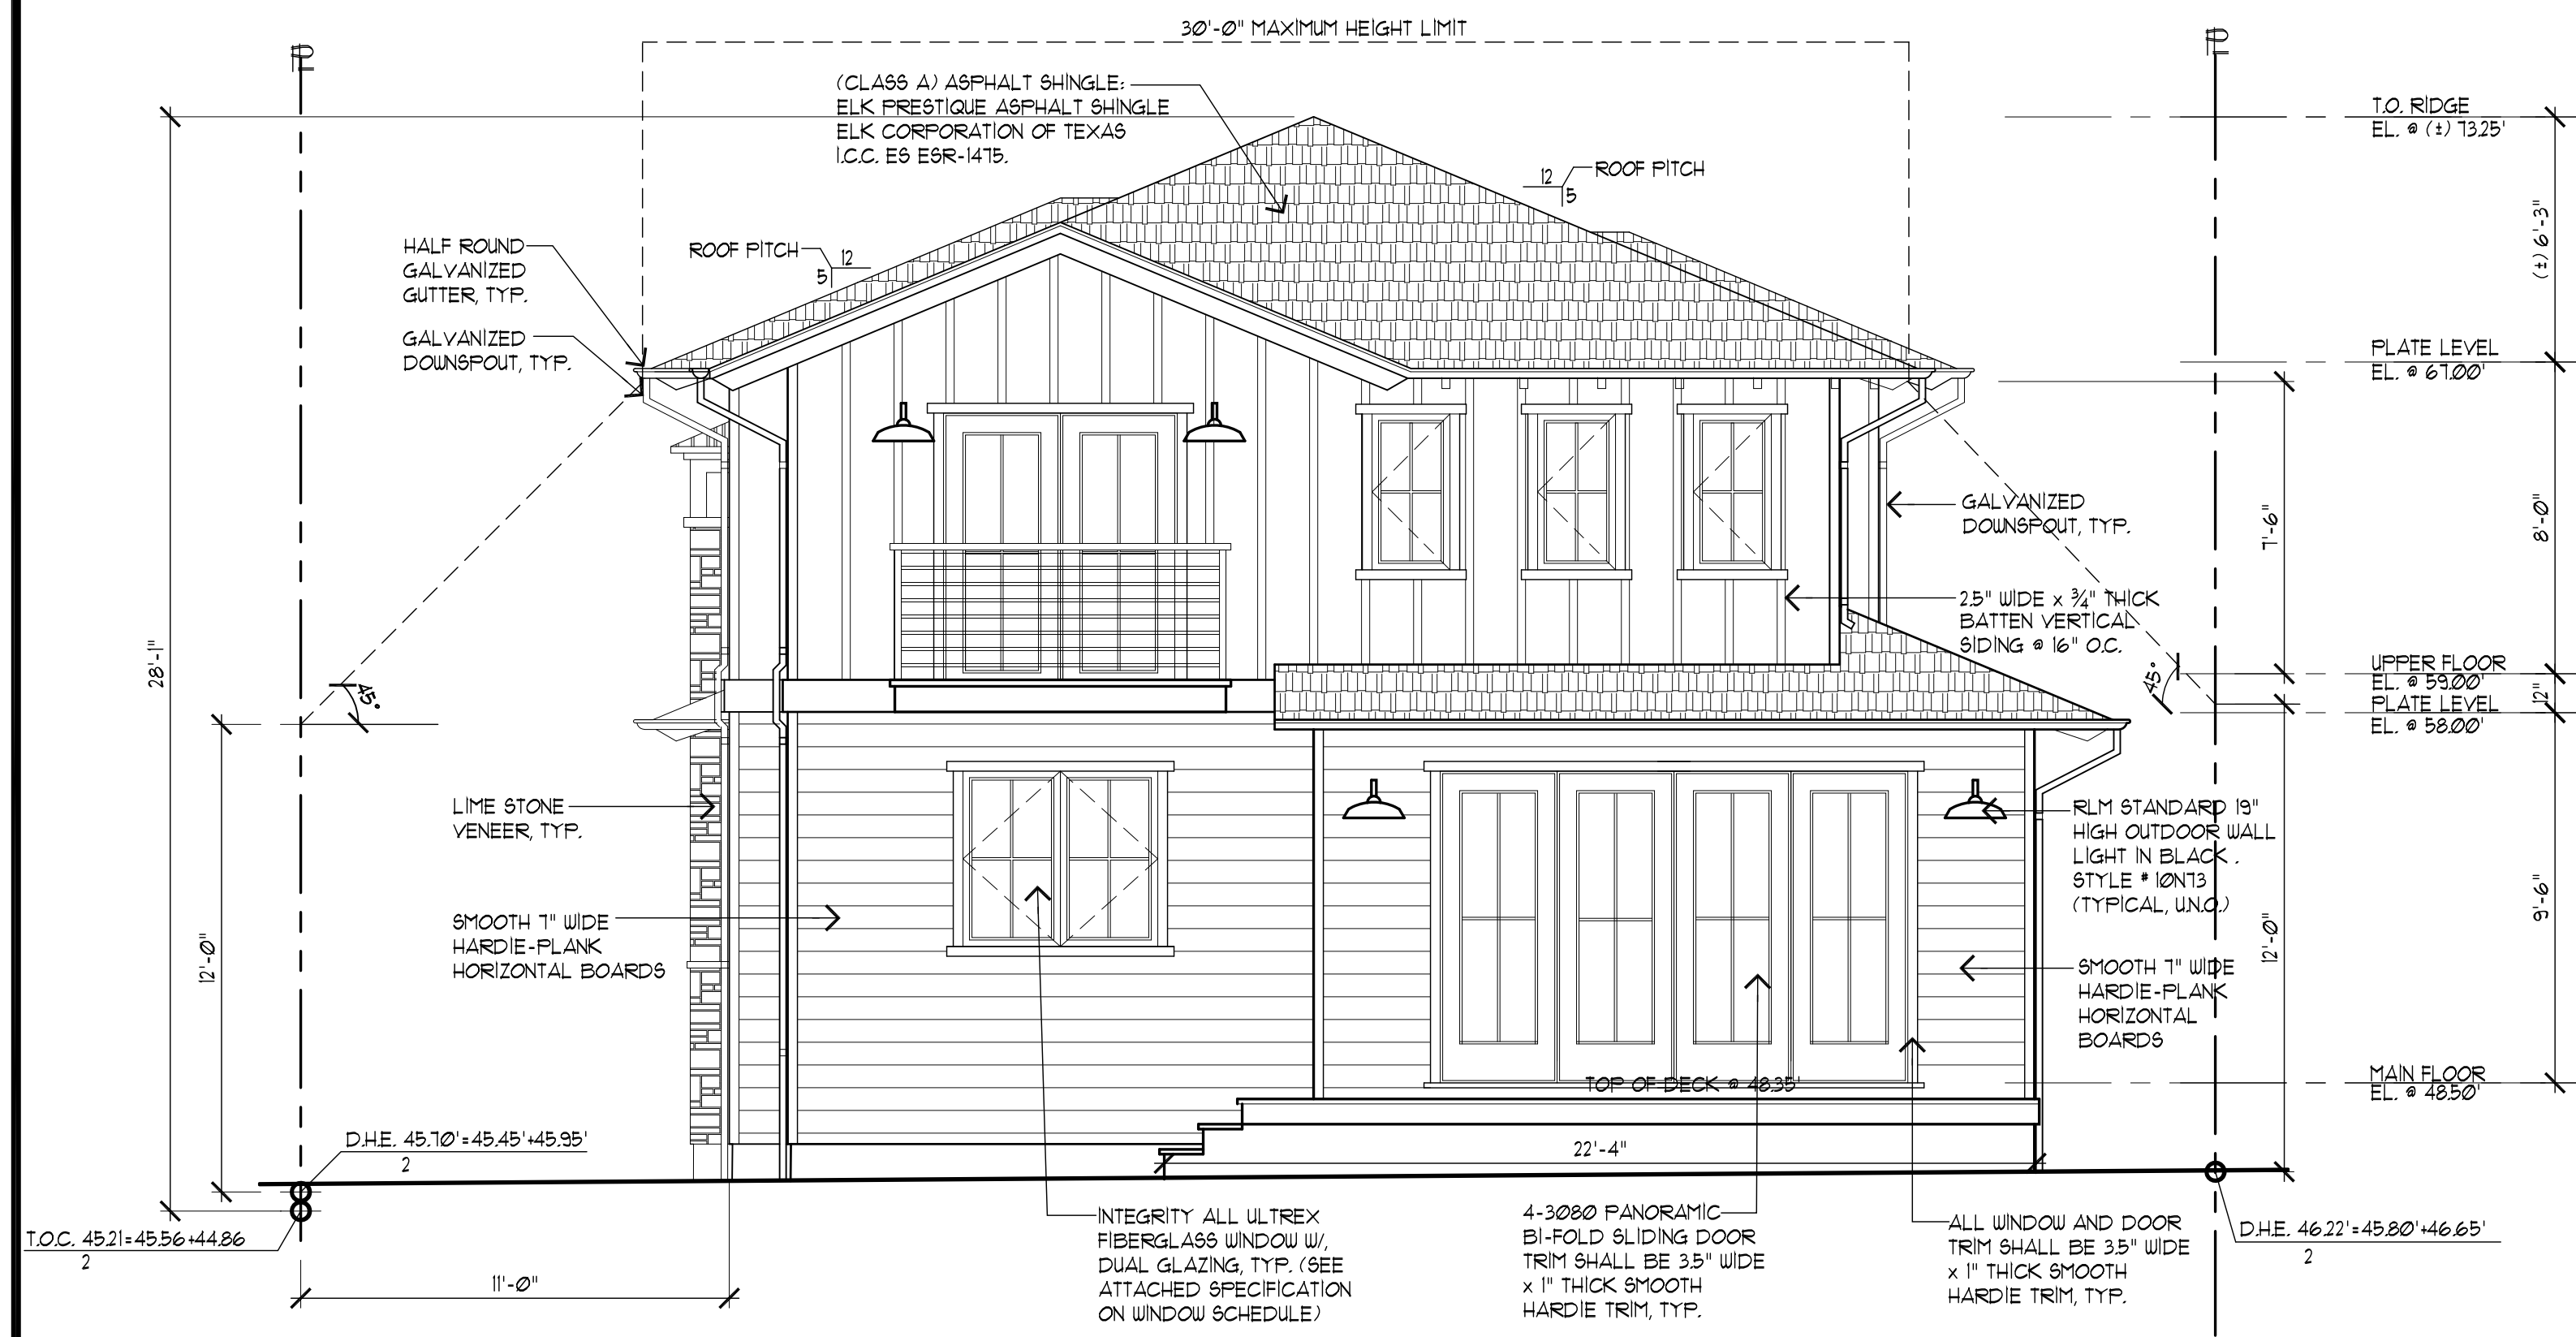


PROPOSED REAR ELEVATION
SCALE: 1/4"=1'-0"

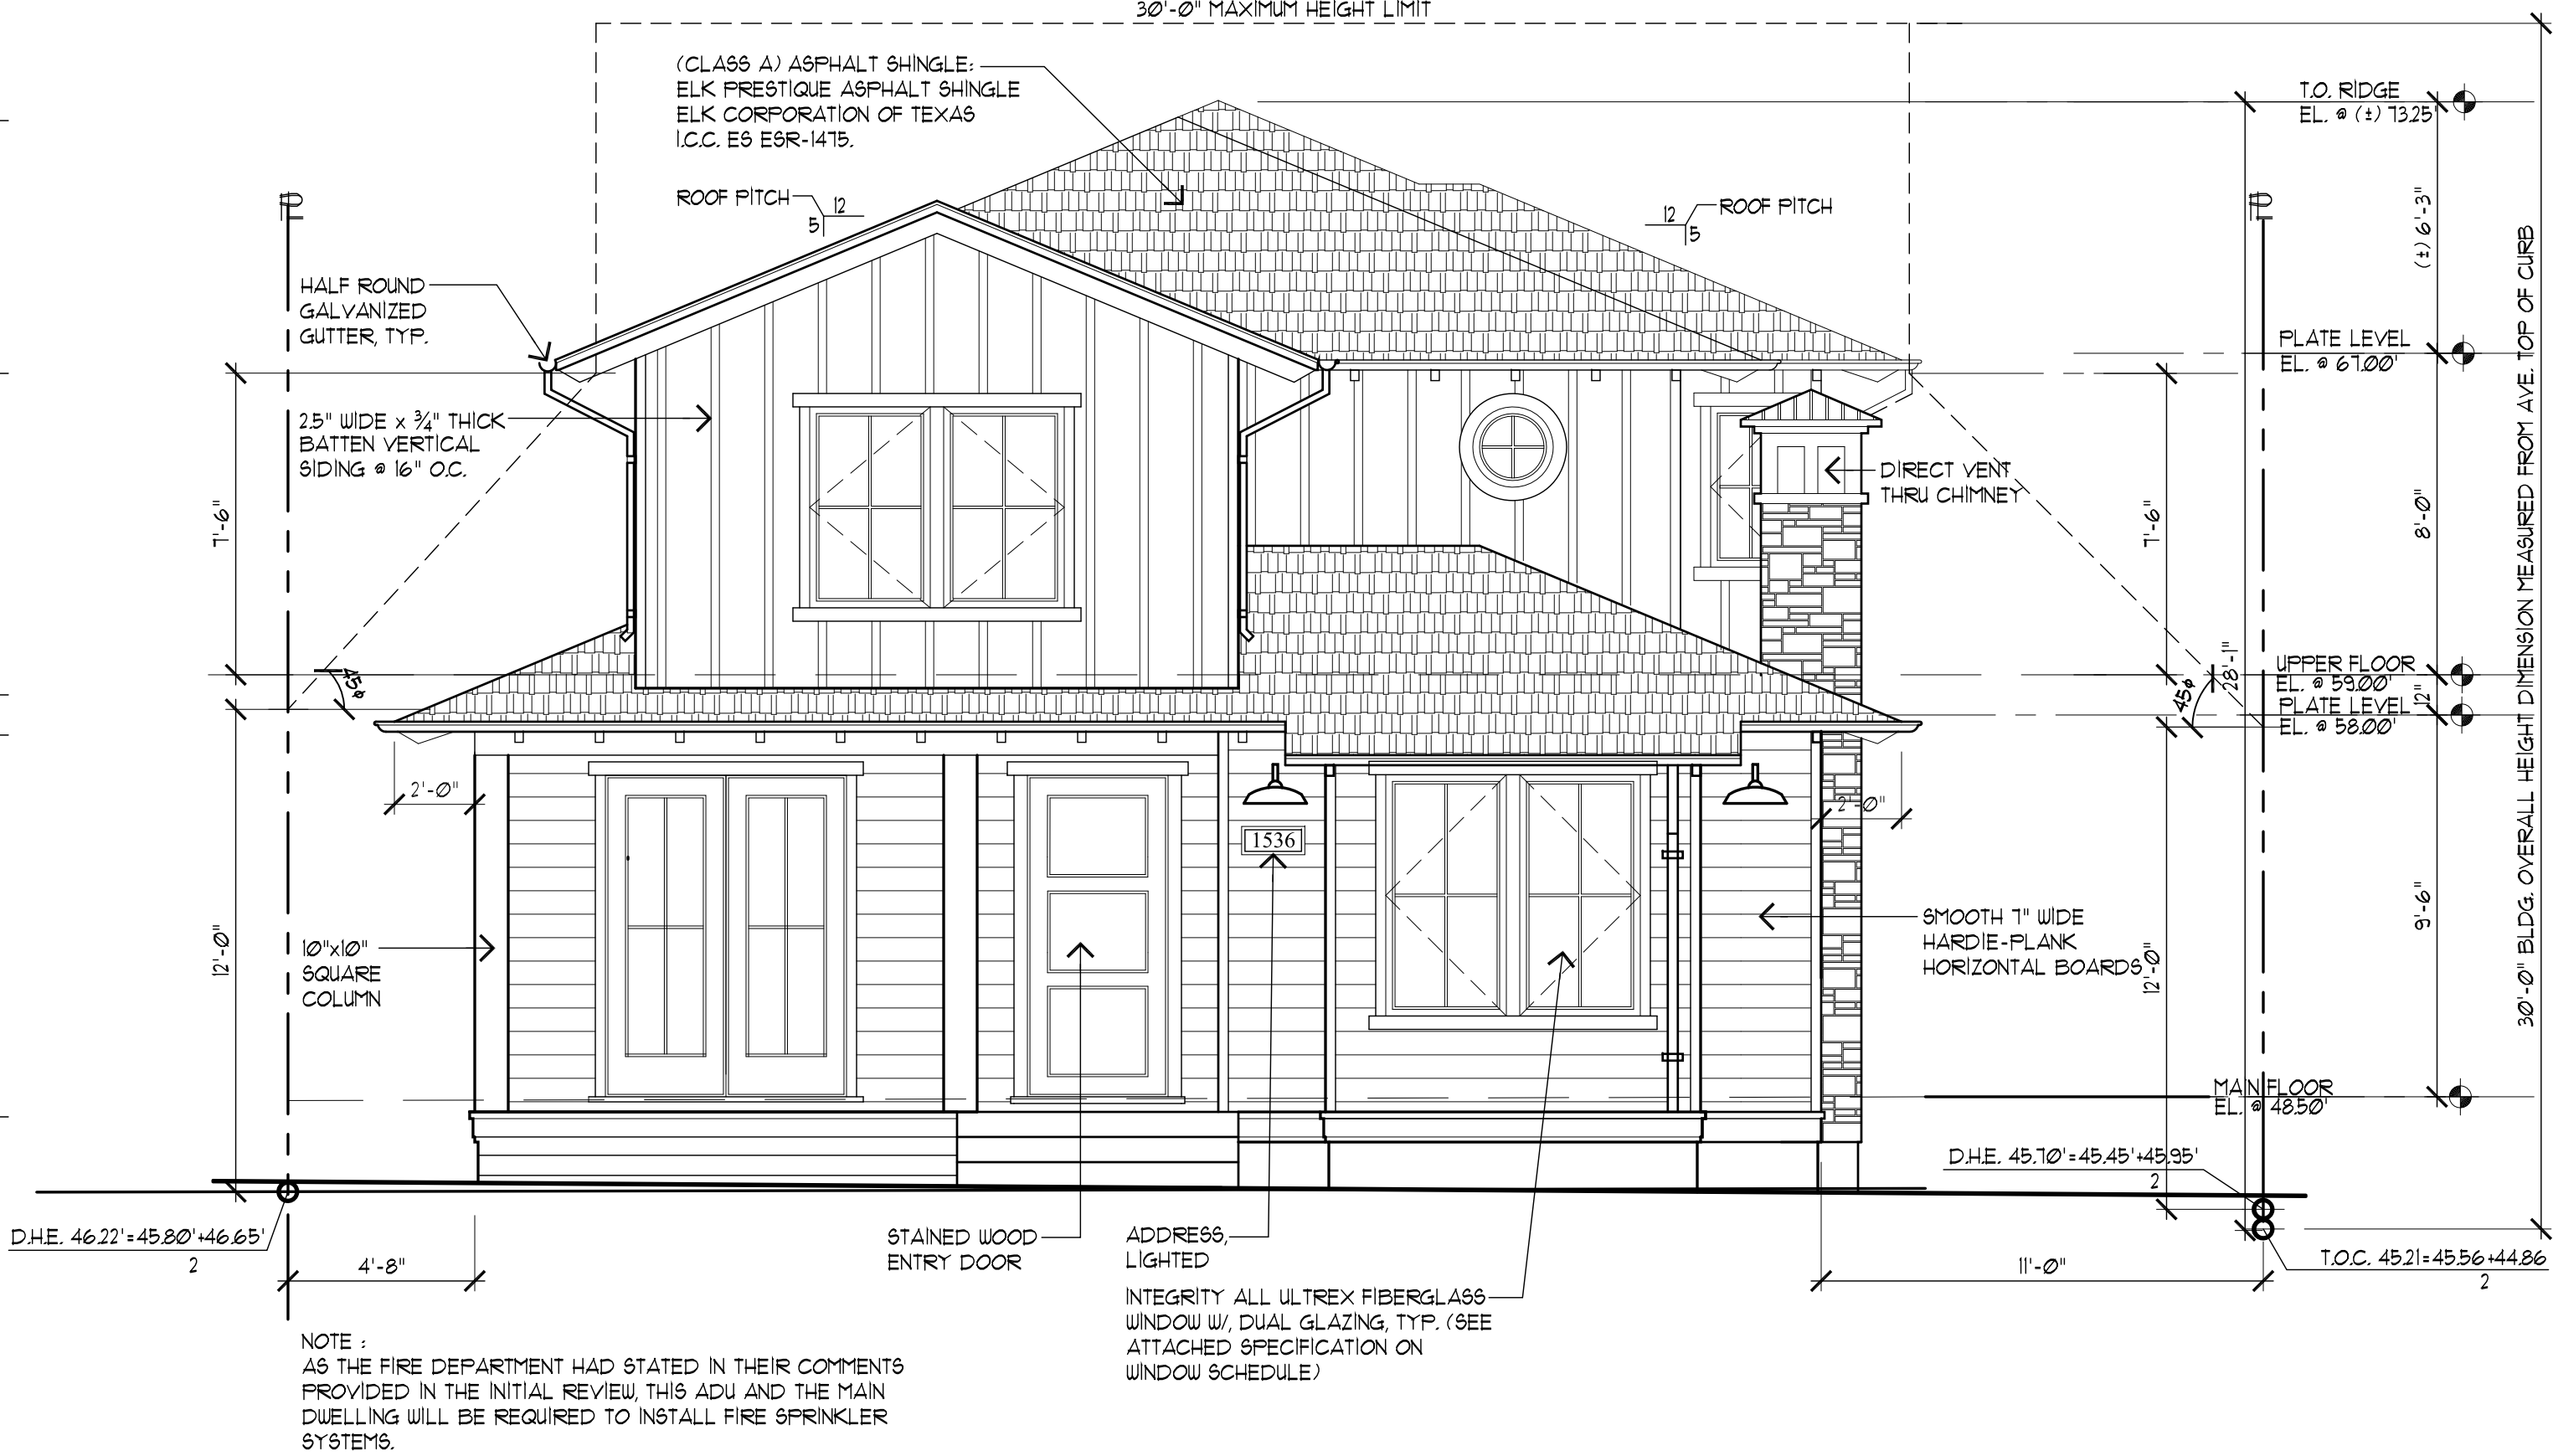


PROPOSED FRONT ELEVATION
SCALE: 1/4"=1'-0"

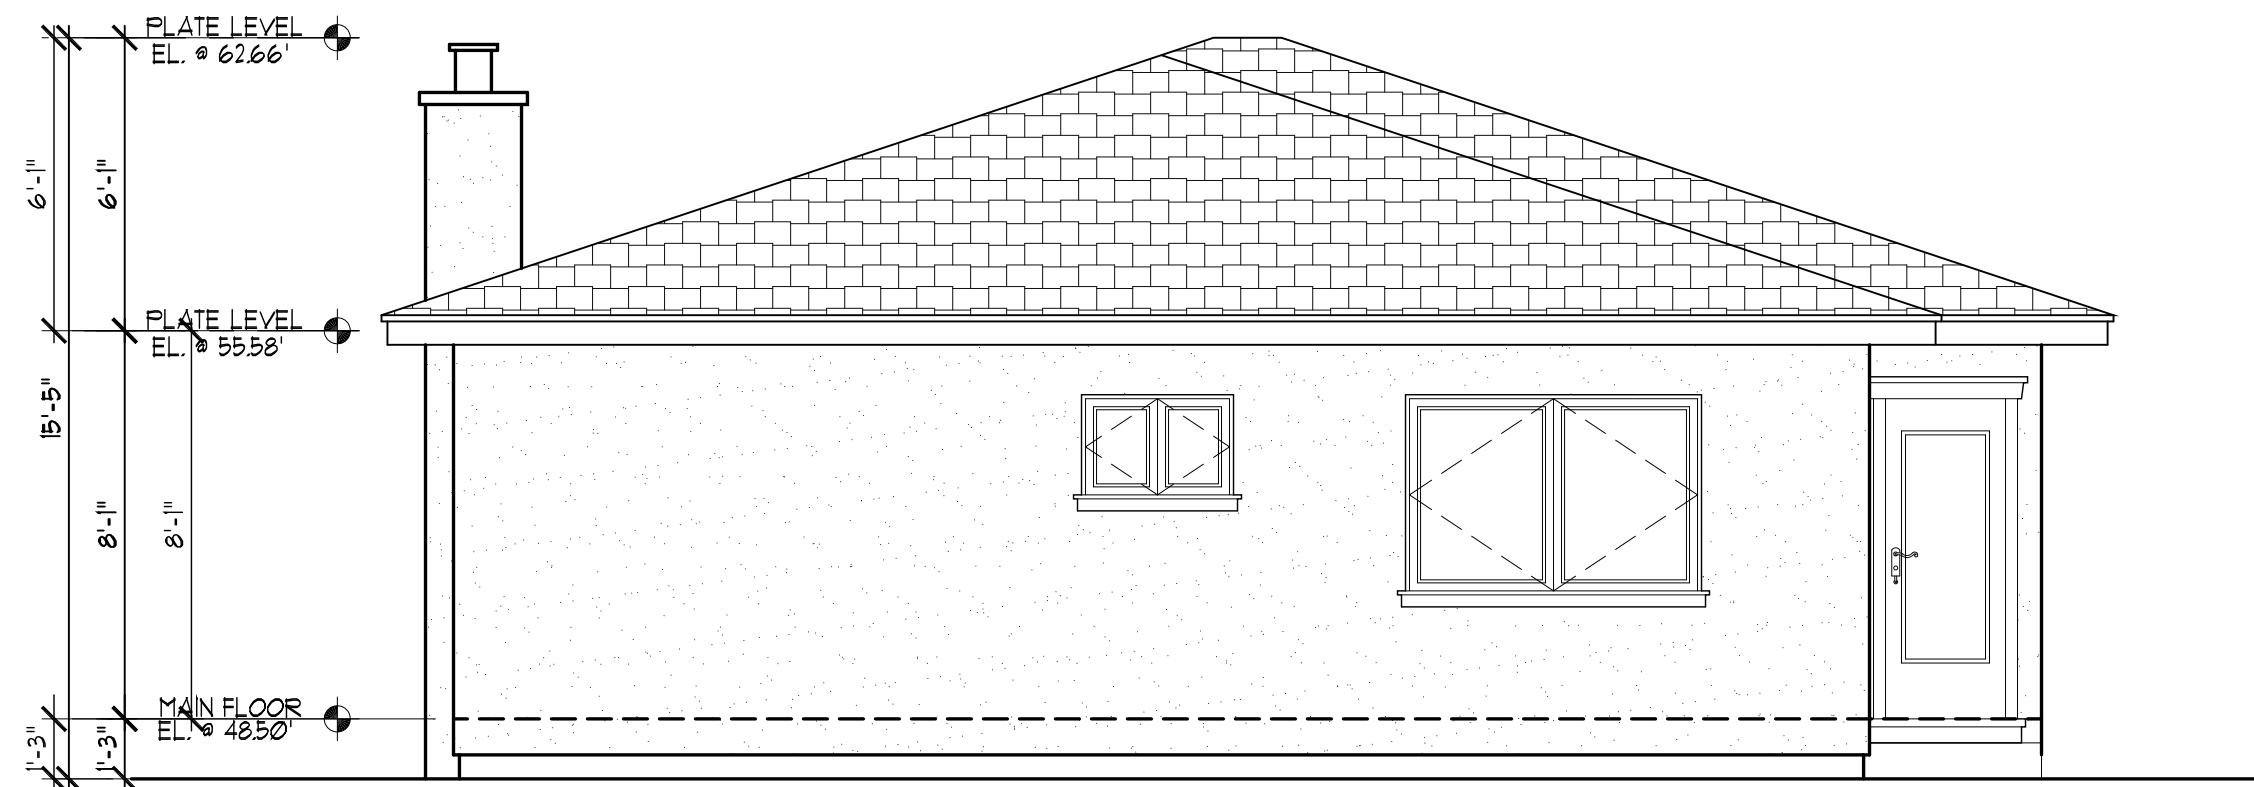

EXISTING REAR ELEVATION
SCALE: 1/4"=1'-0"

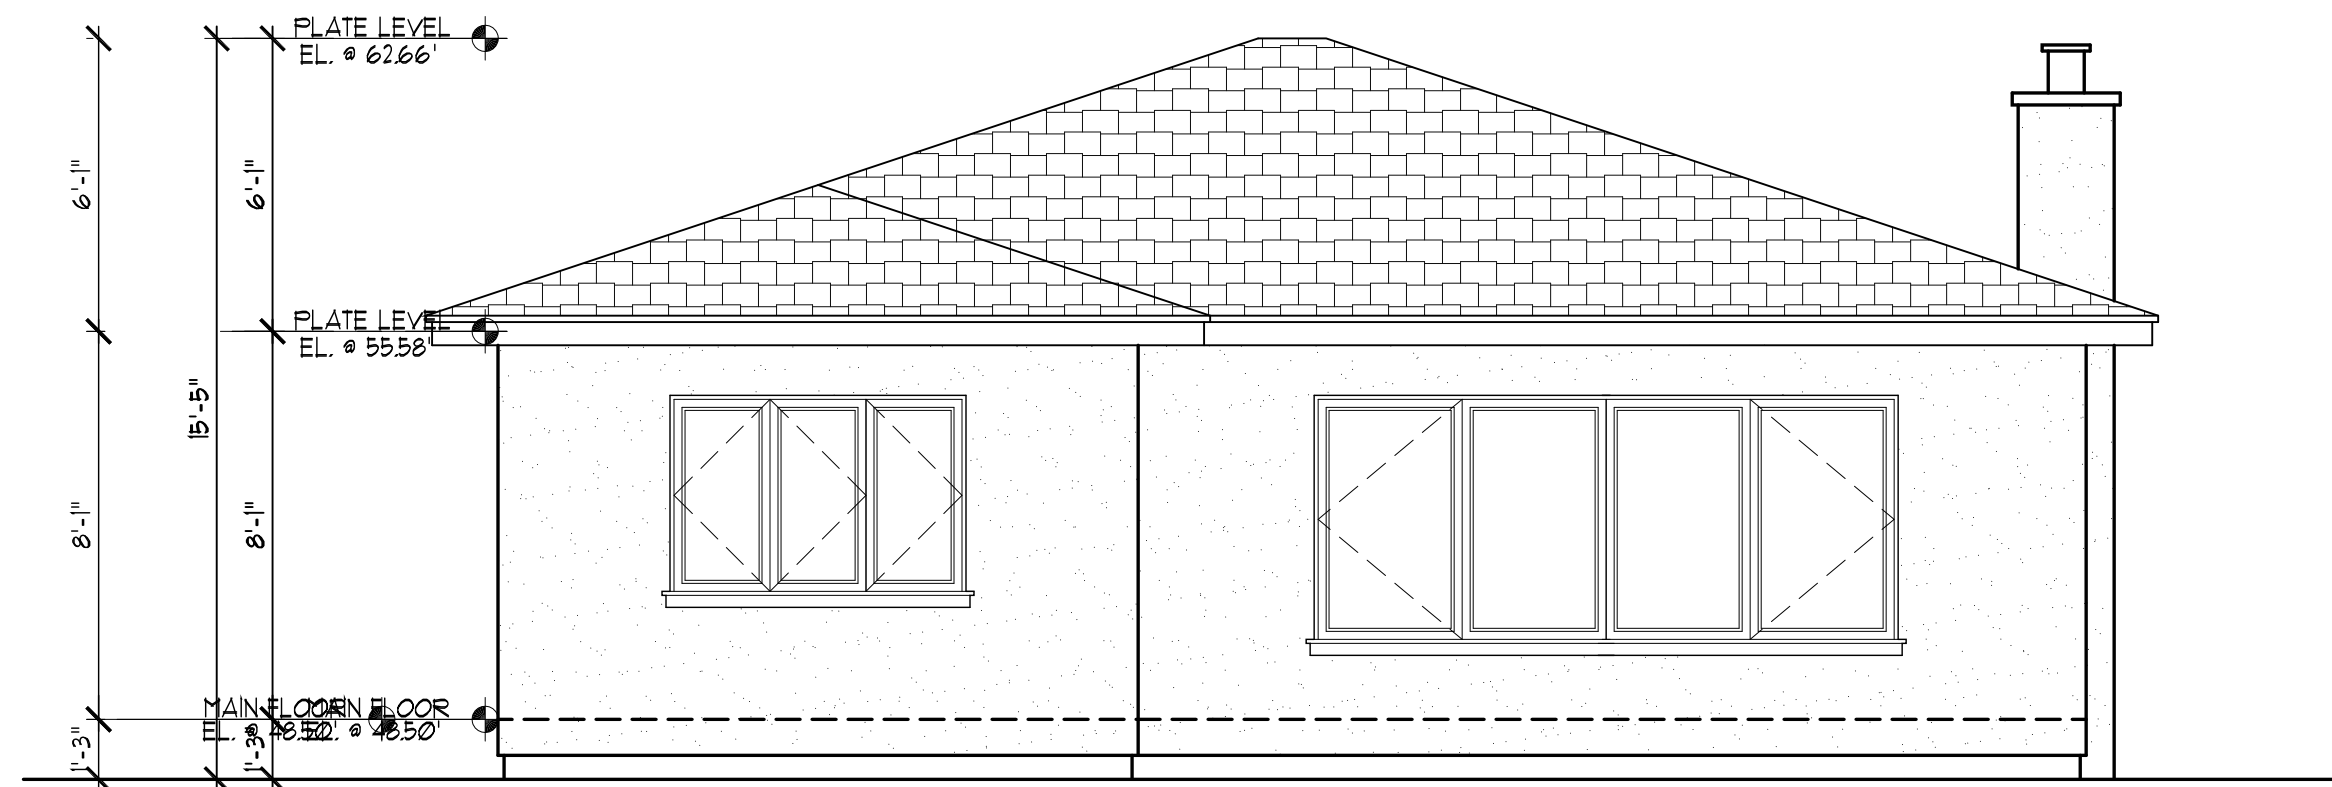


EXISTING FRONT ELEVATION
SCALE: 1/4"=1'-0"

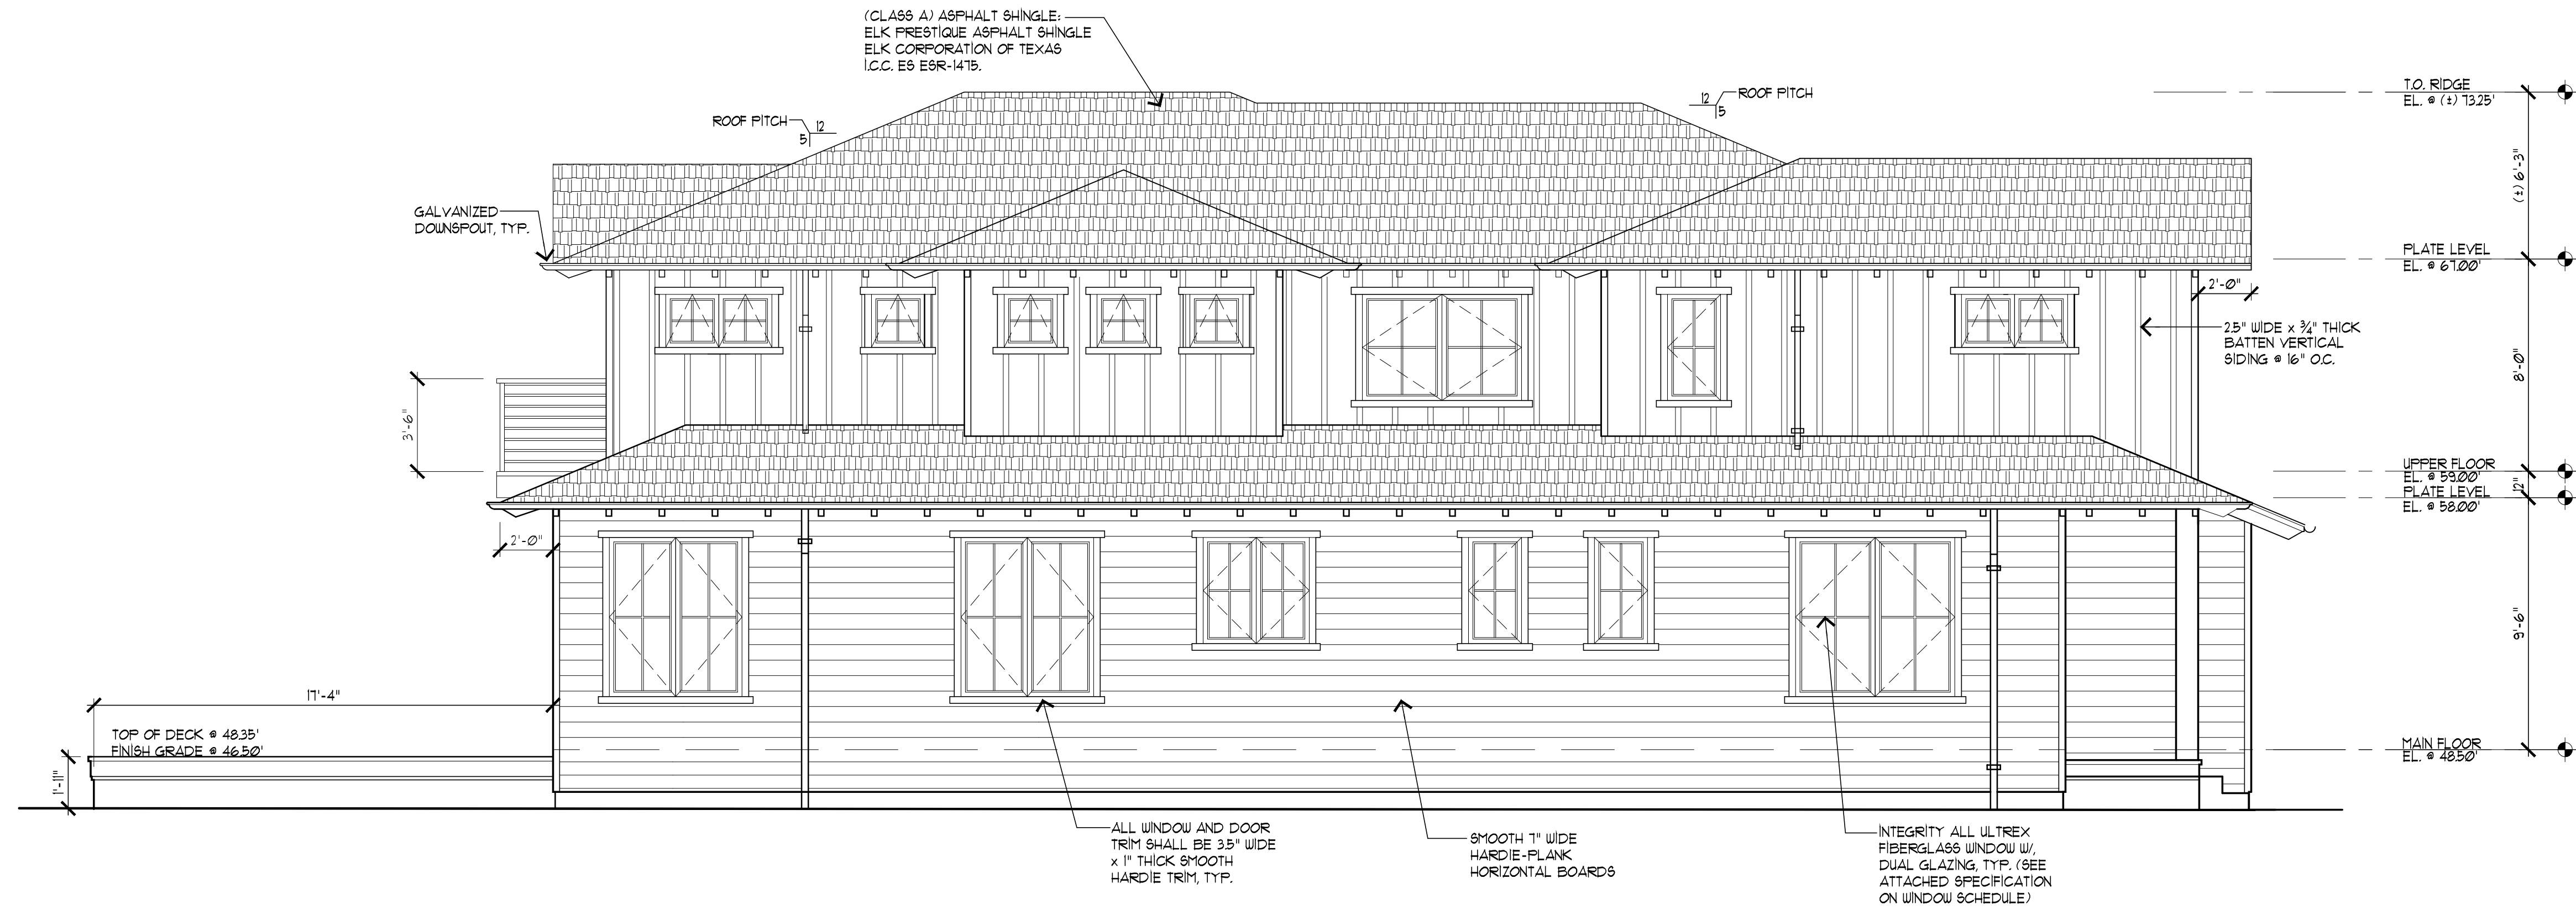

PROPOSED LEFT SIDE ELEVATION

SCALE: 1/4"=1'-0"

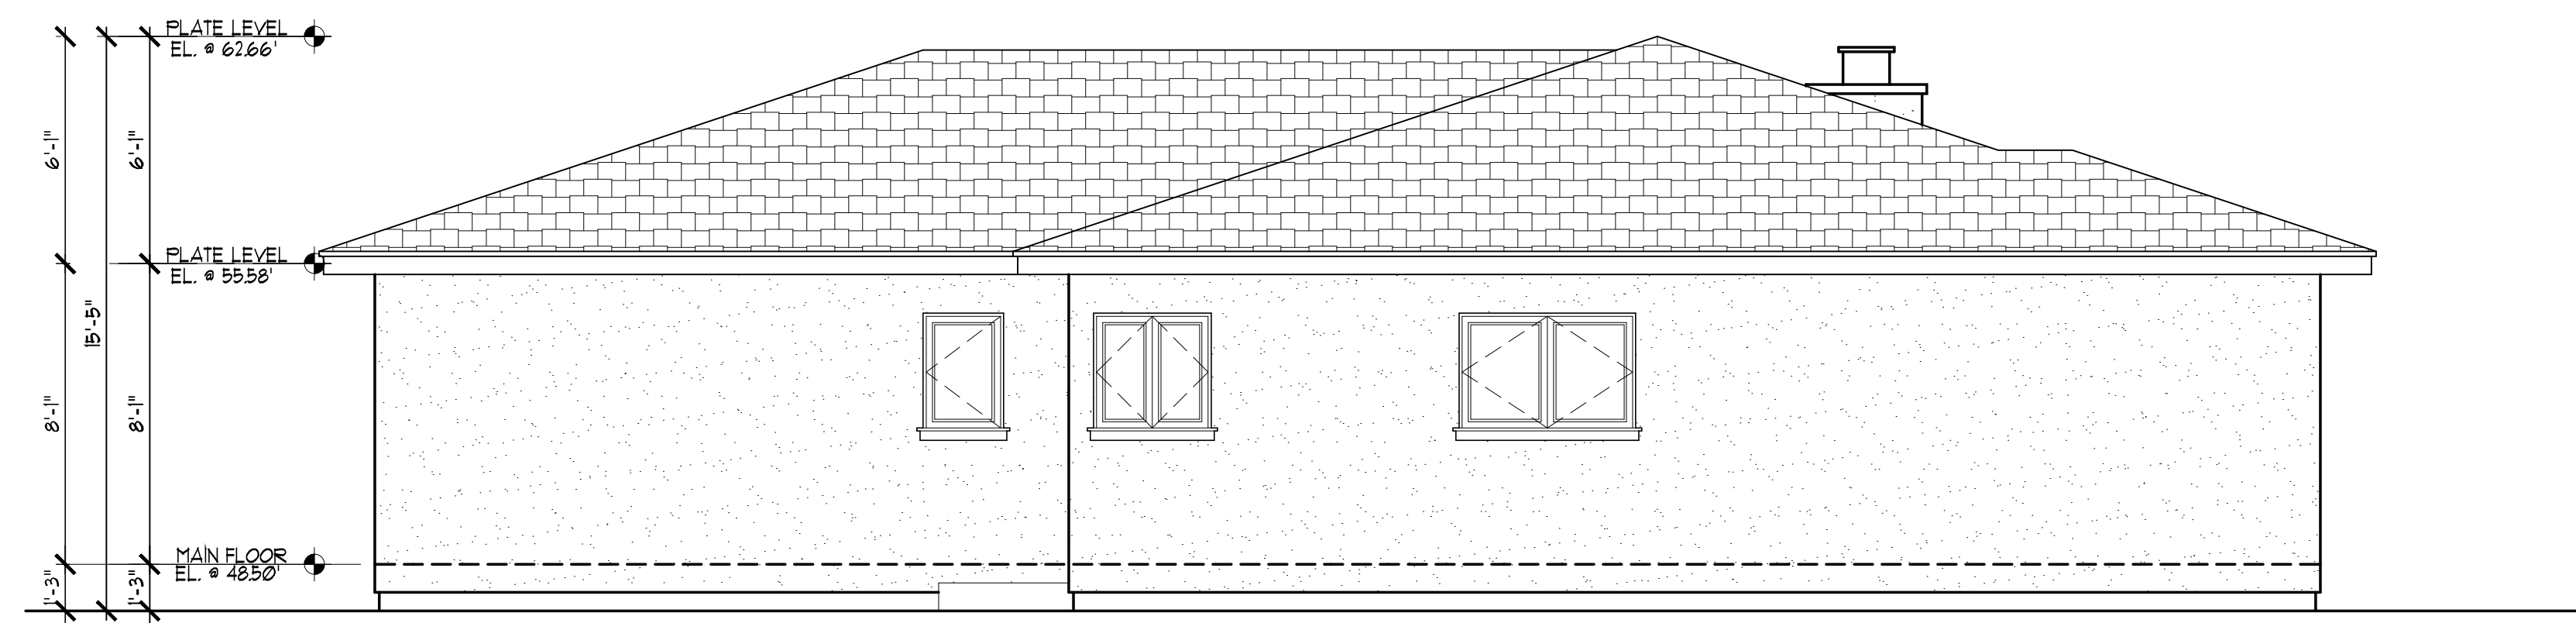


EXISTING LEFT SIDE ELEVATION


SCALE: 1/4"=1'-0"

REVISIONS BY

CHU DESIGN ASSOCIATES INC.
55 W. 43rd AVENUE
SAN MATEO, CALIFORNIA 94403
TEL: (650) 345-9286
FAX: (650) 345-9287

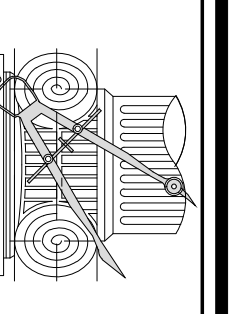

The drawing on this sheet, specification ideas, designs, and arrangements represented hereby are and shall remain the property of CHU DESIGN ASSOCIATES INC., and in no part thereof shall be copied, disclosed to others or used in connection with any work or project other than the specified project for which they have been prepared and developed without the written consent of CHU DESIGN AND ASSOCIATES INC. Visual contact with these plans or specifications shall constitute conclusive evidence of acceptance to these restrictions.

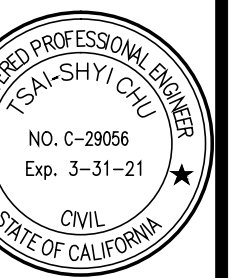


NEW TWO STORY RESIDENCE w/ADU
Owner : Mr. & Mrs. Mike Glynn
1536 Howard Avenue Burlingame, CA 94010
Tel. : 415-846-7350

DATE: June 3, 2020
SCALE: AS NOTED
DRAWN: JC
FOR: Glynn
SHEET NO.

A.6



PROPOSED RIGHT SIDE ELEVATION
SCALE: 1/4"=1'-0"

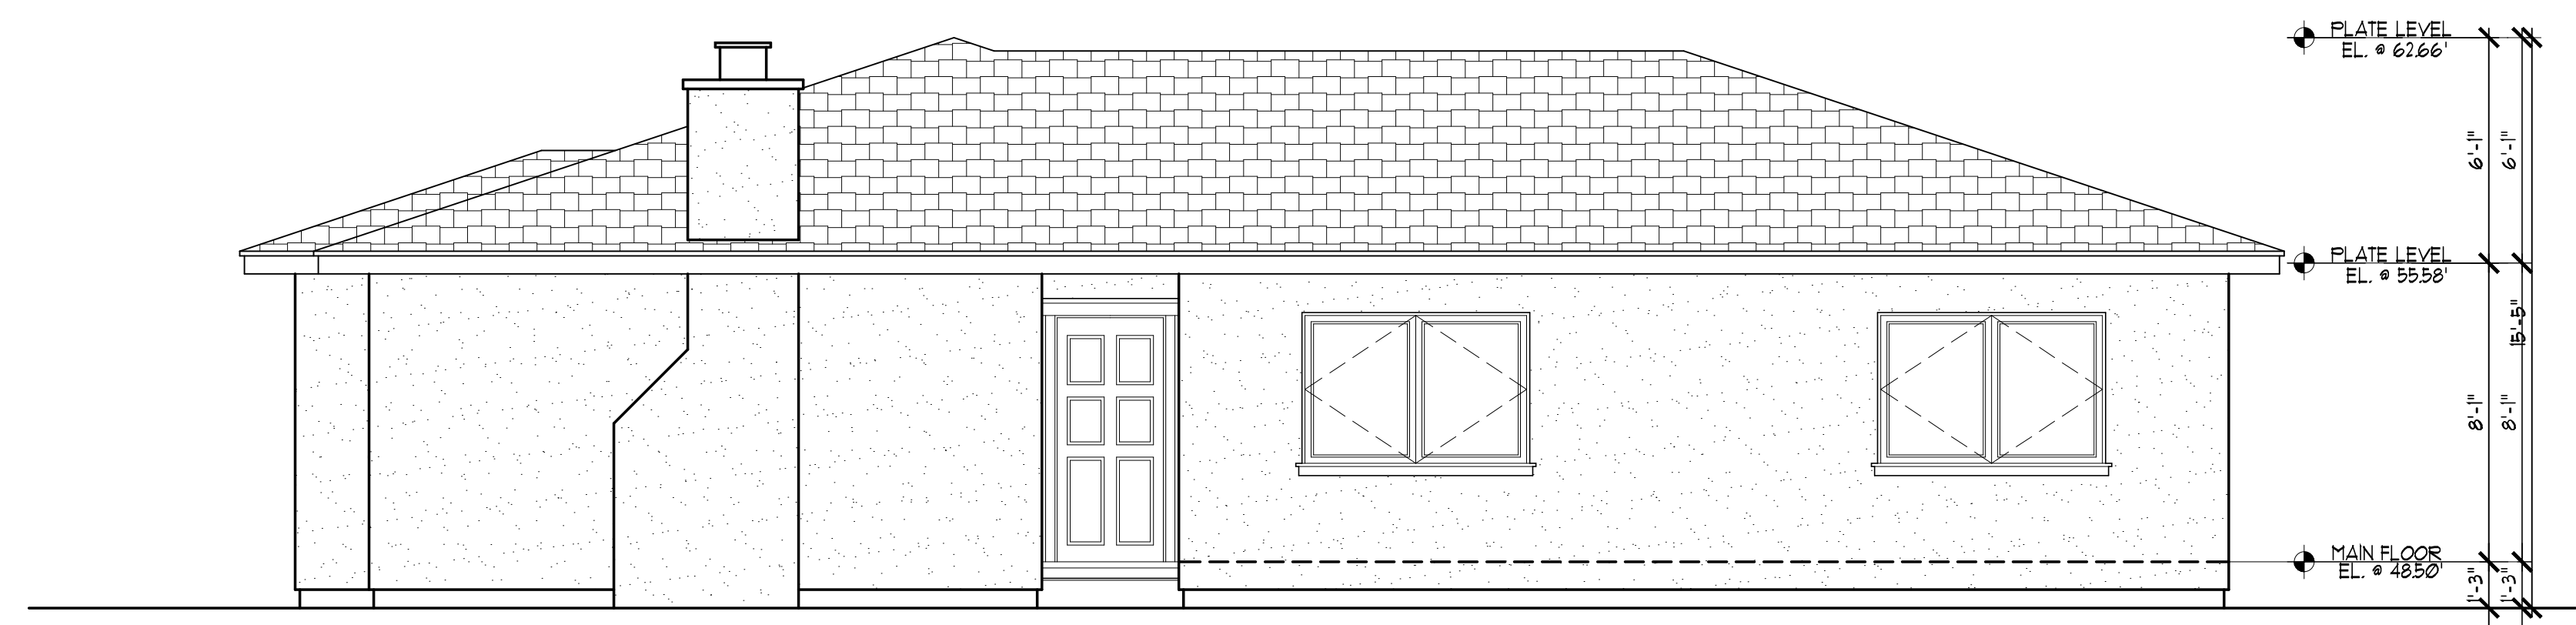

EXISTING RIGHT SIDE ELEVATION
SCALE: 1/4"=1'-0"

REVISIONS	BY


CHU DESIGN ASSOCIATES INC.
55 W. 43rd AVENUE
SAN MATEO, CALIFORNIA 94403
TEL: (650) 345-9286
FAX: (650) 345-9287

The drawing on this sheet, specification ideas, designs, and arrangements represented thereby are and shall remain the property of CHU DESIGN ASSOCIATES INC., and in no part thereof shall be copied, disclosed to others or used in connection with any work or project other than the specified project for which they have been prepared and developed without the written consent of CHU DESIGN AND ASSOCIATES INC. Visual contact with these plans or specifications shall constitute conclusive evidence of acceptance to these restrictions.




NEW TWO STORY RESIDENCE w/ADU
Owner : Mr. & Mrs. Mike Glynn
1536 Howard Avenue Burlingame, CA 94010
Tel. : 415-846-7350

DATE:	June 3, 2020
SCALE:	AS NOTED
DRAWN:	JC
FOR:	Glynn
SHEET NO.	A.7

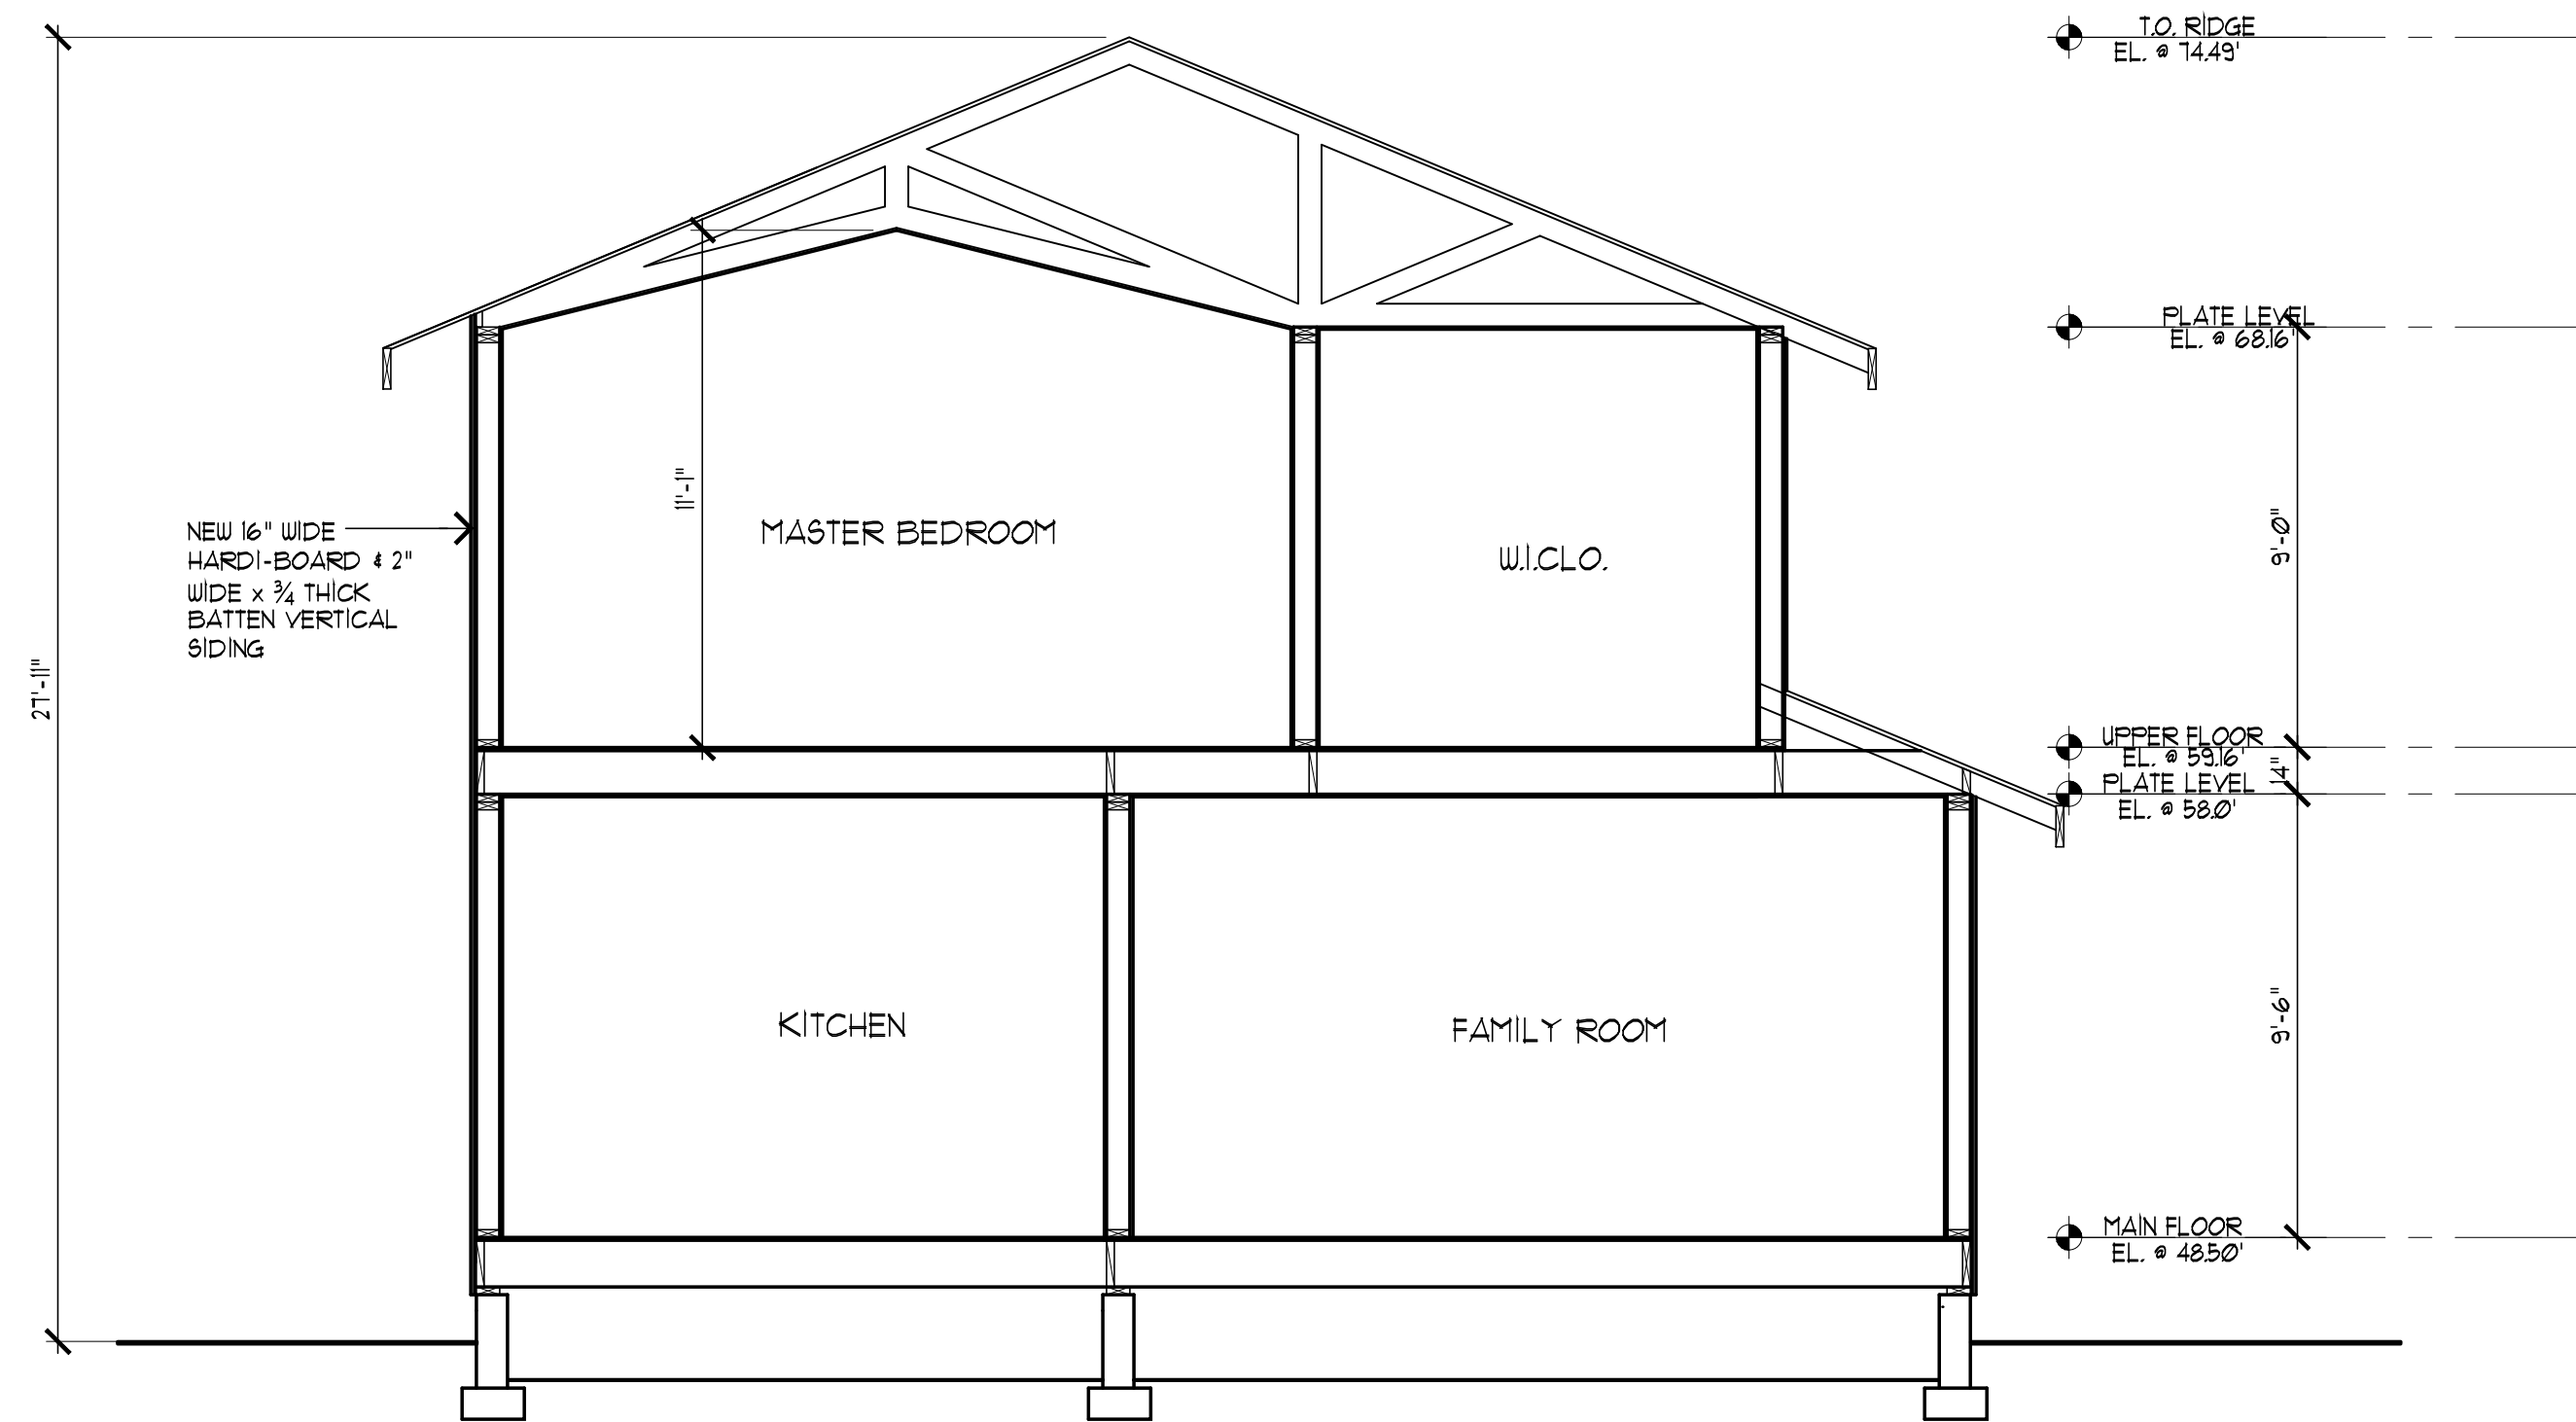


BUILDING CROSS SECTION A

SCALE: 1/4"=1'-0"

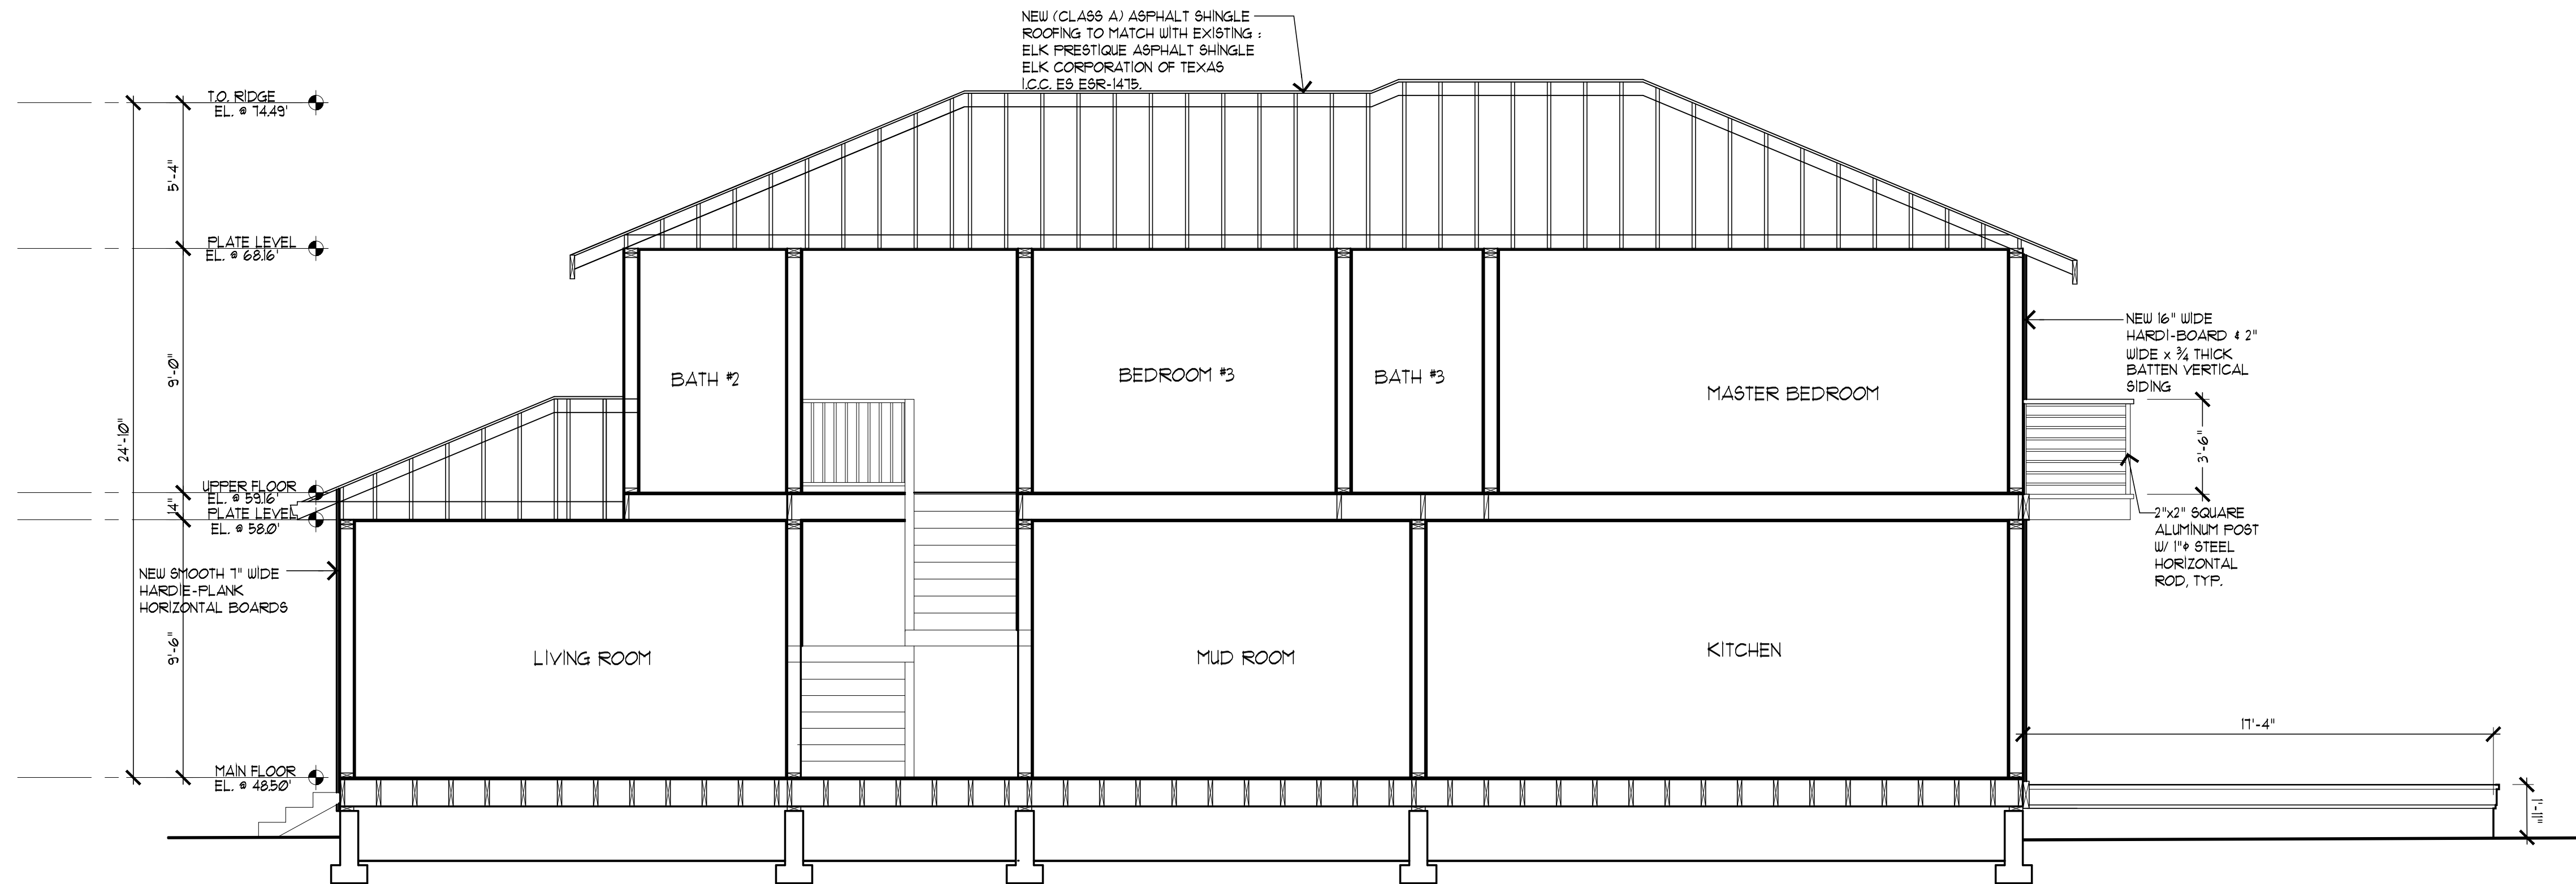


BUILDING CROSS SECTION B

SCALE: 1/4"=1'-0"

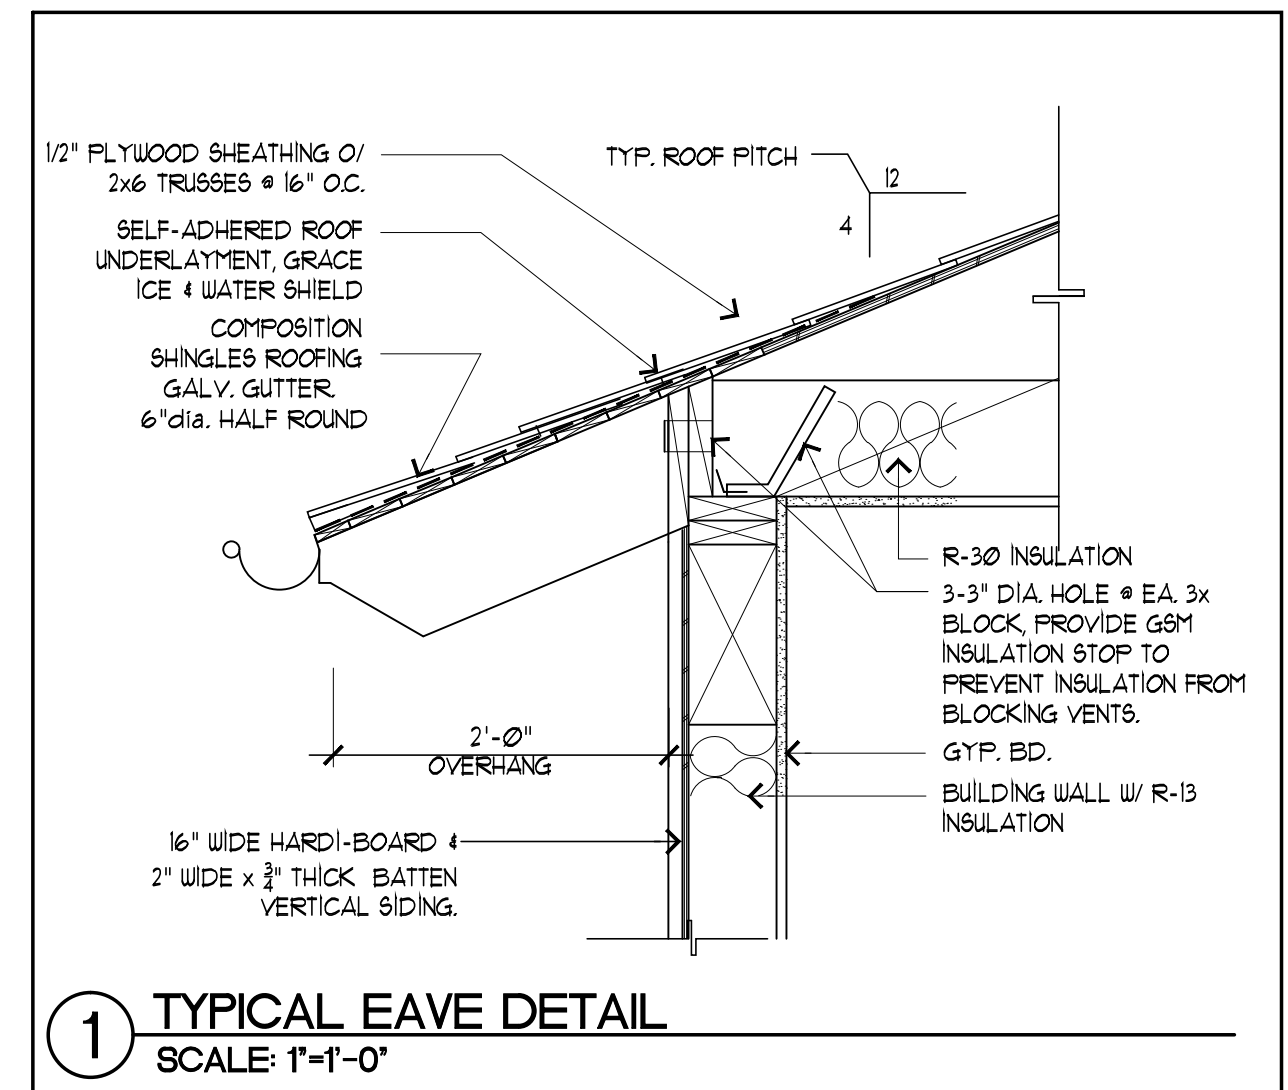


REVISIONS	BY

CHU DESIGN ASSOCIATES INC.
55 W. 43rd AVENUE
SAN MATEO, CALIFORNIA 94403
TEL: (650) 345-9286
FAX: (650) 345-9287

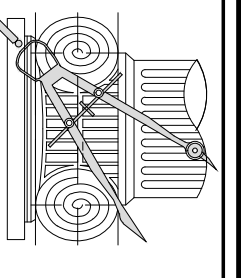


The drawing on this sheet, specification ideas, designs, and arrangements represented hereby are and shall remain the property of CHU DESIGN ASSOCIATES INC.; and in no part thereof shall be copied, disclosed to others or used in connection with any work or project other than the specified project for which they have been prepared and developed without the written consent of CHU DESIGN AND ASSOCIATES INC. Visual contact with these plans or specifications shall constitute conclusive evidence of acceptance to these restrictions.

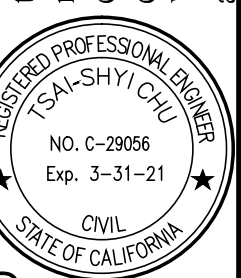

NEW TWO STORY RESIDENCE w/ADU
Owner : Mr. & Mrs. Mike Glynn
1536 Howard Avenue Burlingame, CA 94010
Tel. : 415-846-7350

DATE:	June 3, 2020
SCALE:	AS NOTED
DRAWN:	JC
FOR:	Glynn
SHEET NO.	A.9

A.9

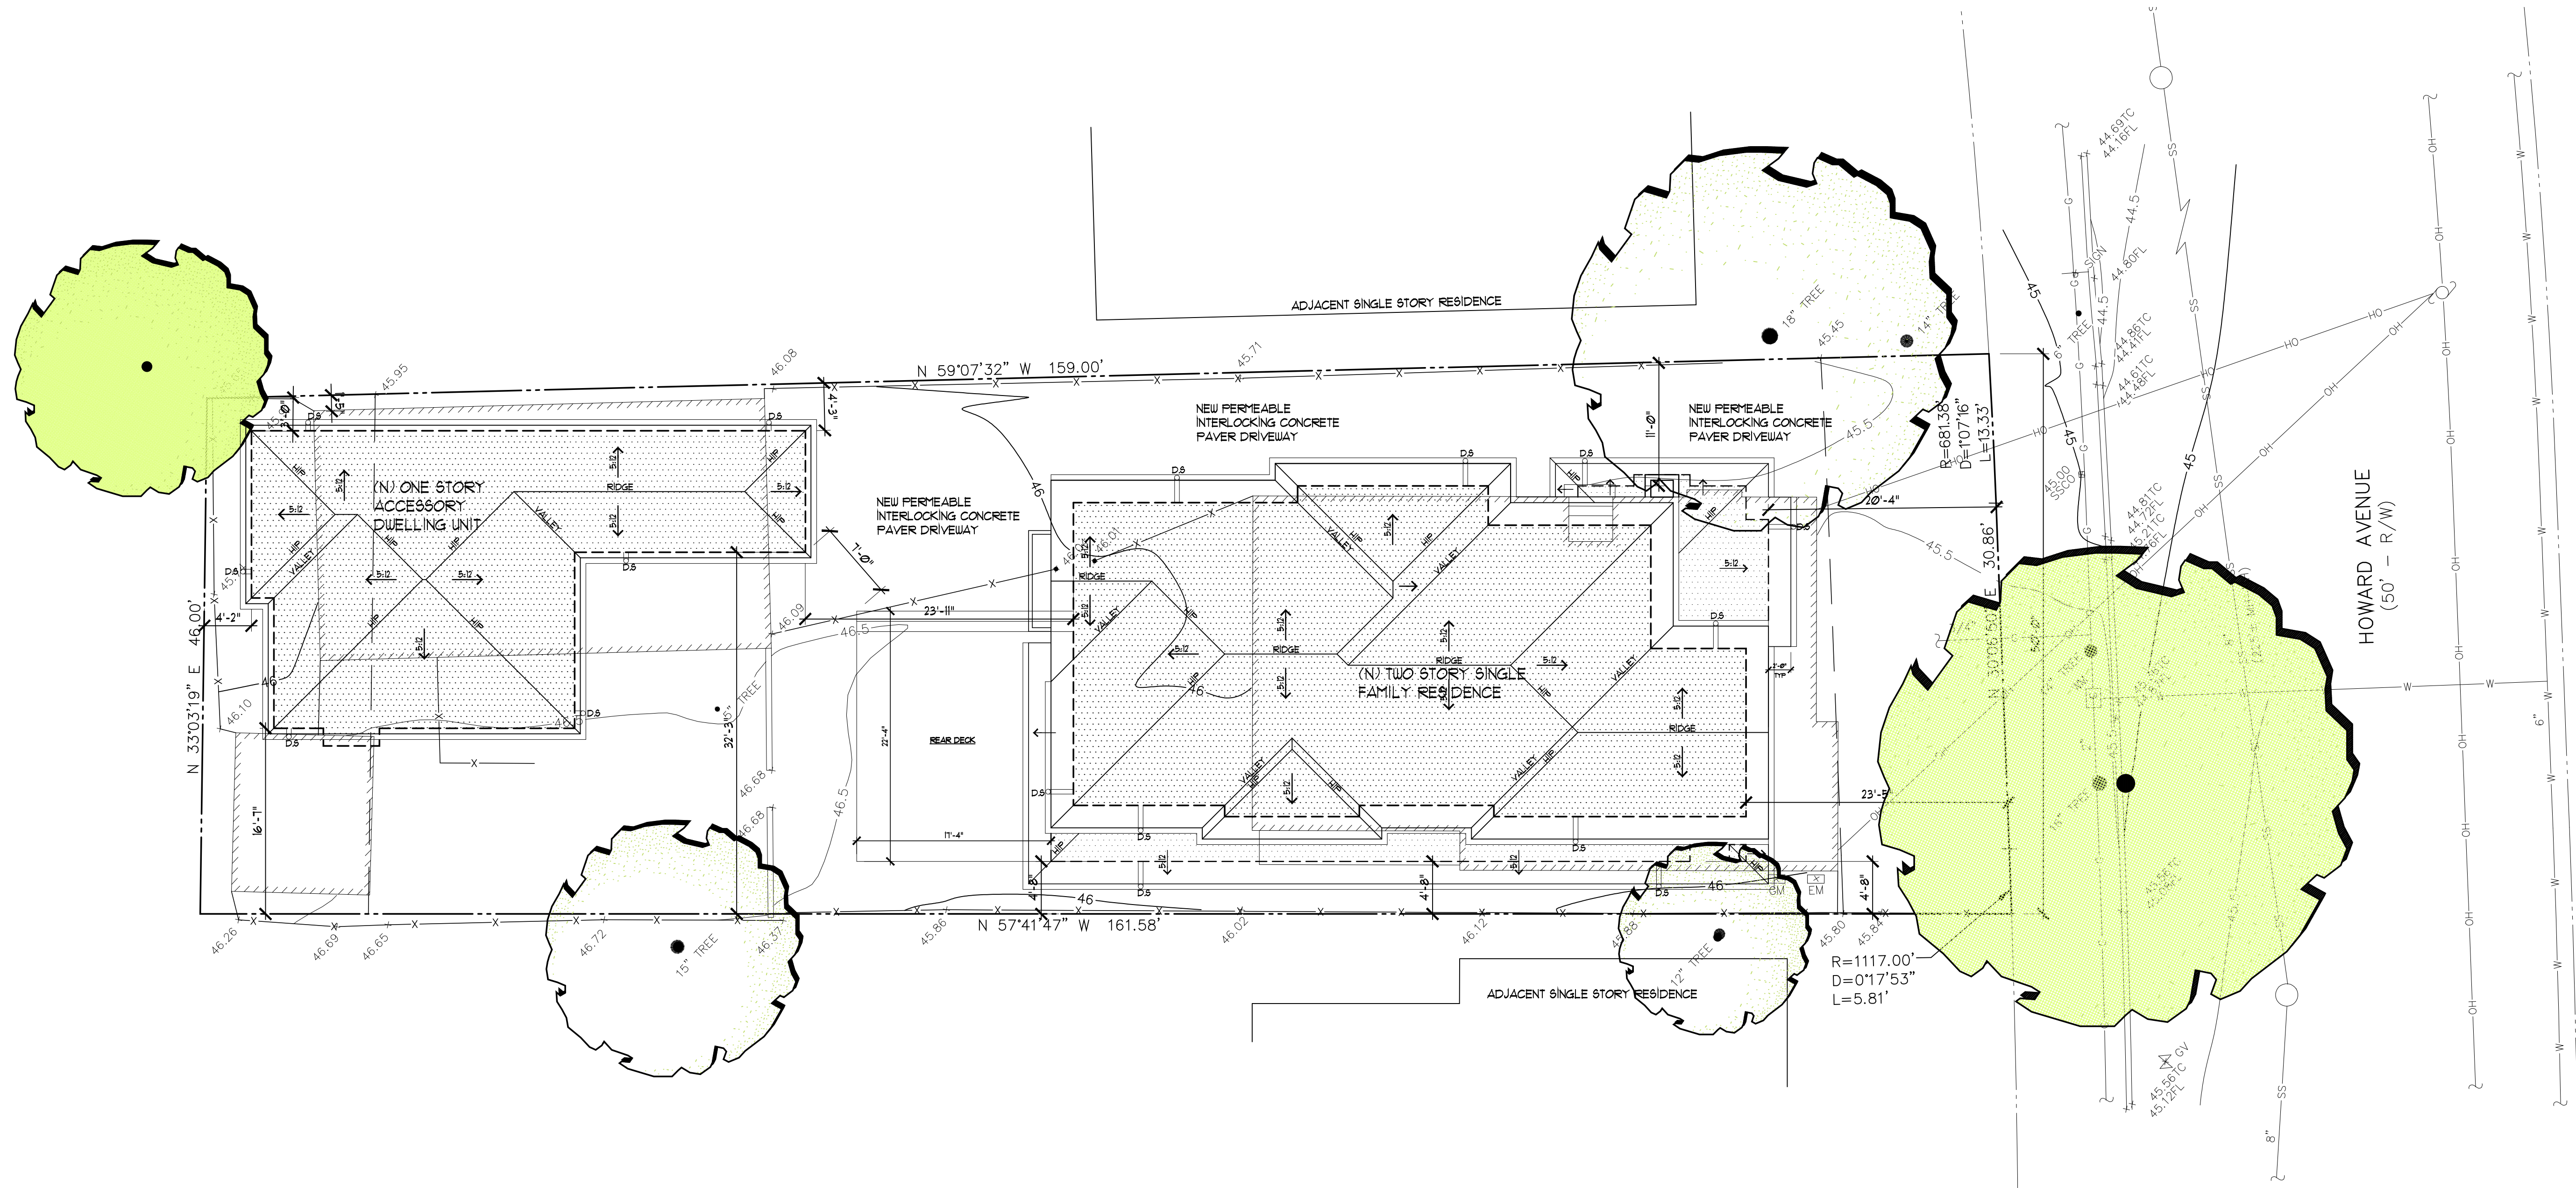

N
PROPOSED SITE// ROOF PLAN
SCALE: 1/8"=1'-0"