

## 1 BURLINGAME

1 Adrian Court  
Burlingame, California  
#5532-100

### Environmental Graphics

**June 23, 2020**  
*r. June 30, 2020*  
*r. July 7, 2020*  
*r. July 30, 2020*  
*r. July 31, 2020*

SCOTT | AG



VICINITY PLAN


- 4'-5' tall mesh fence around dog park
- 6' tall solid fence, corrugated metal

PROJECT SITE PLAN







WEST ELEVATION  
Scale: 3/32" = 1'-0"

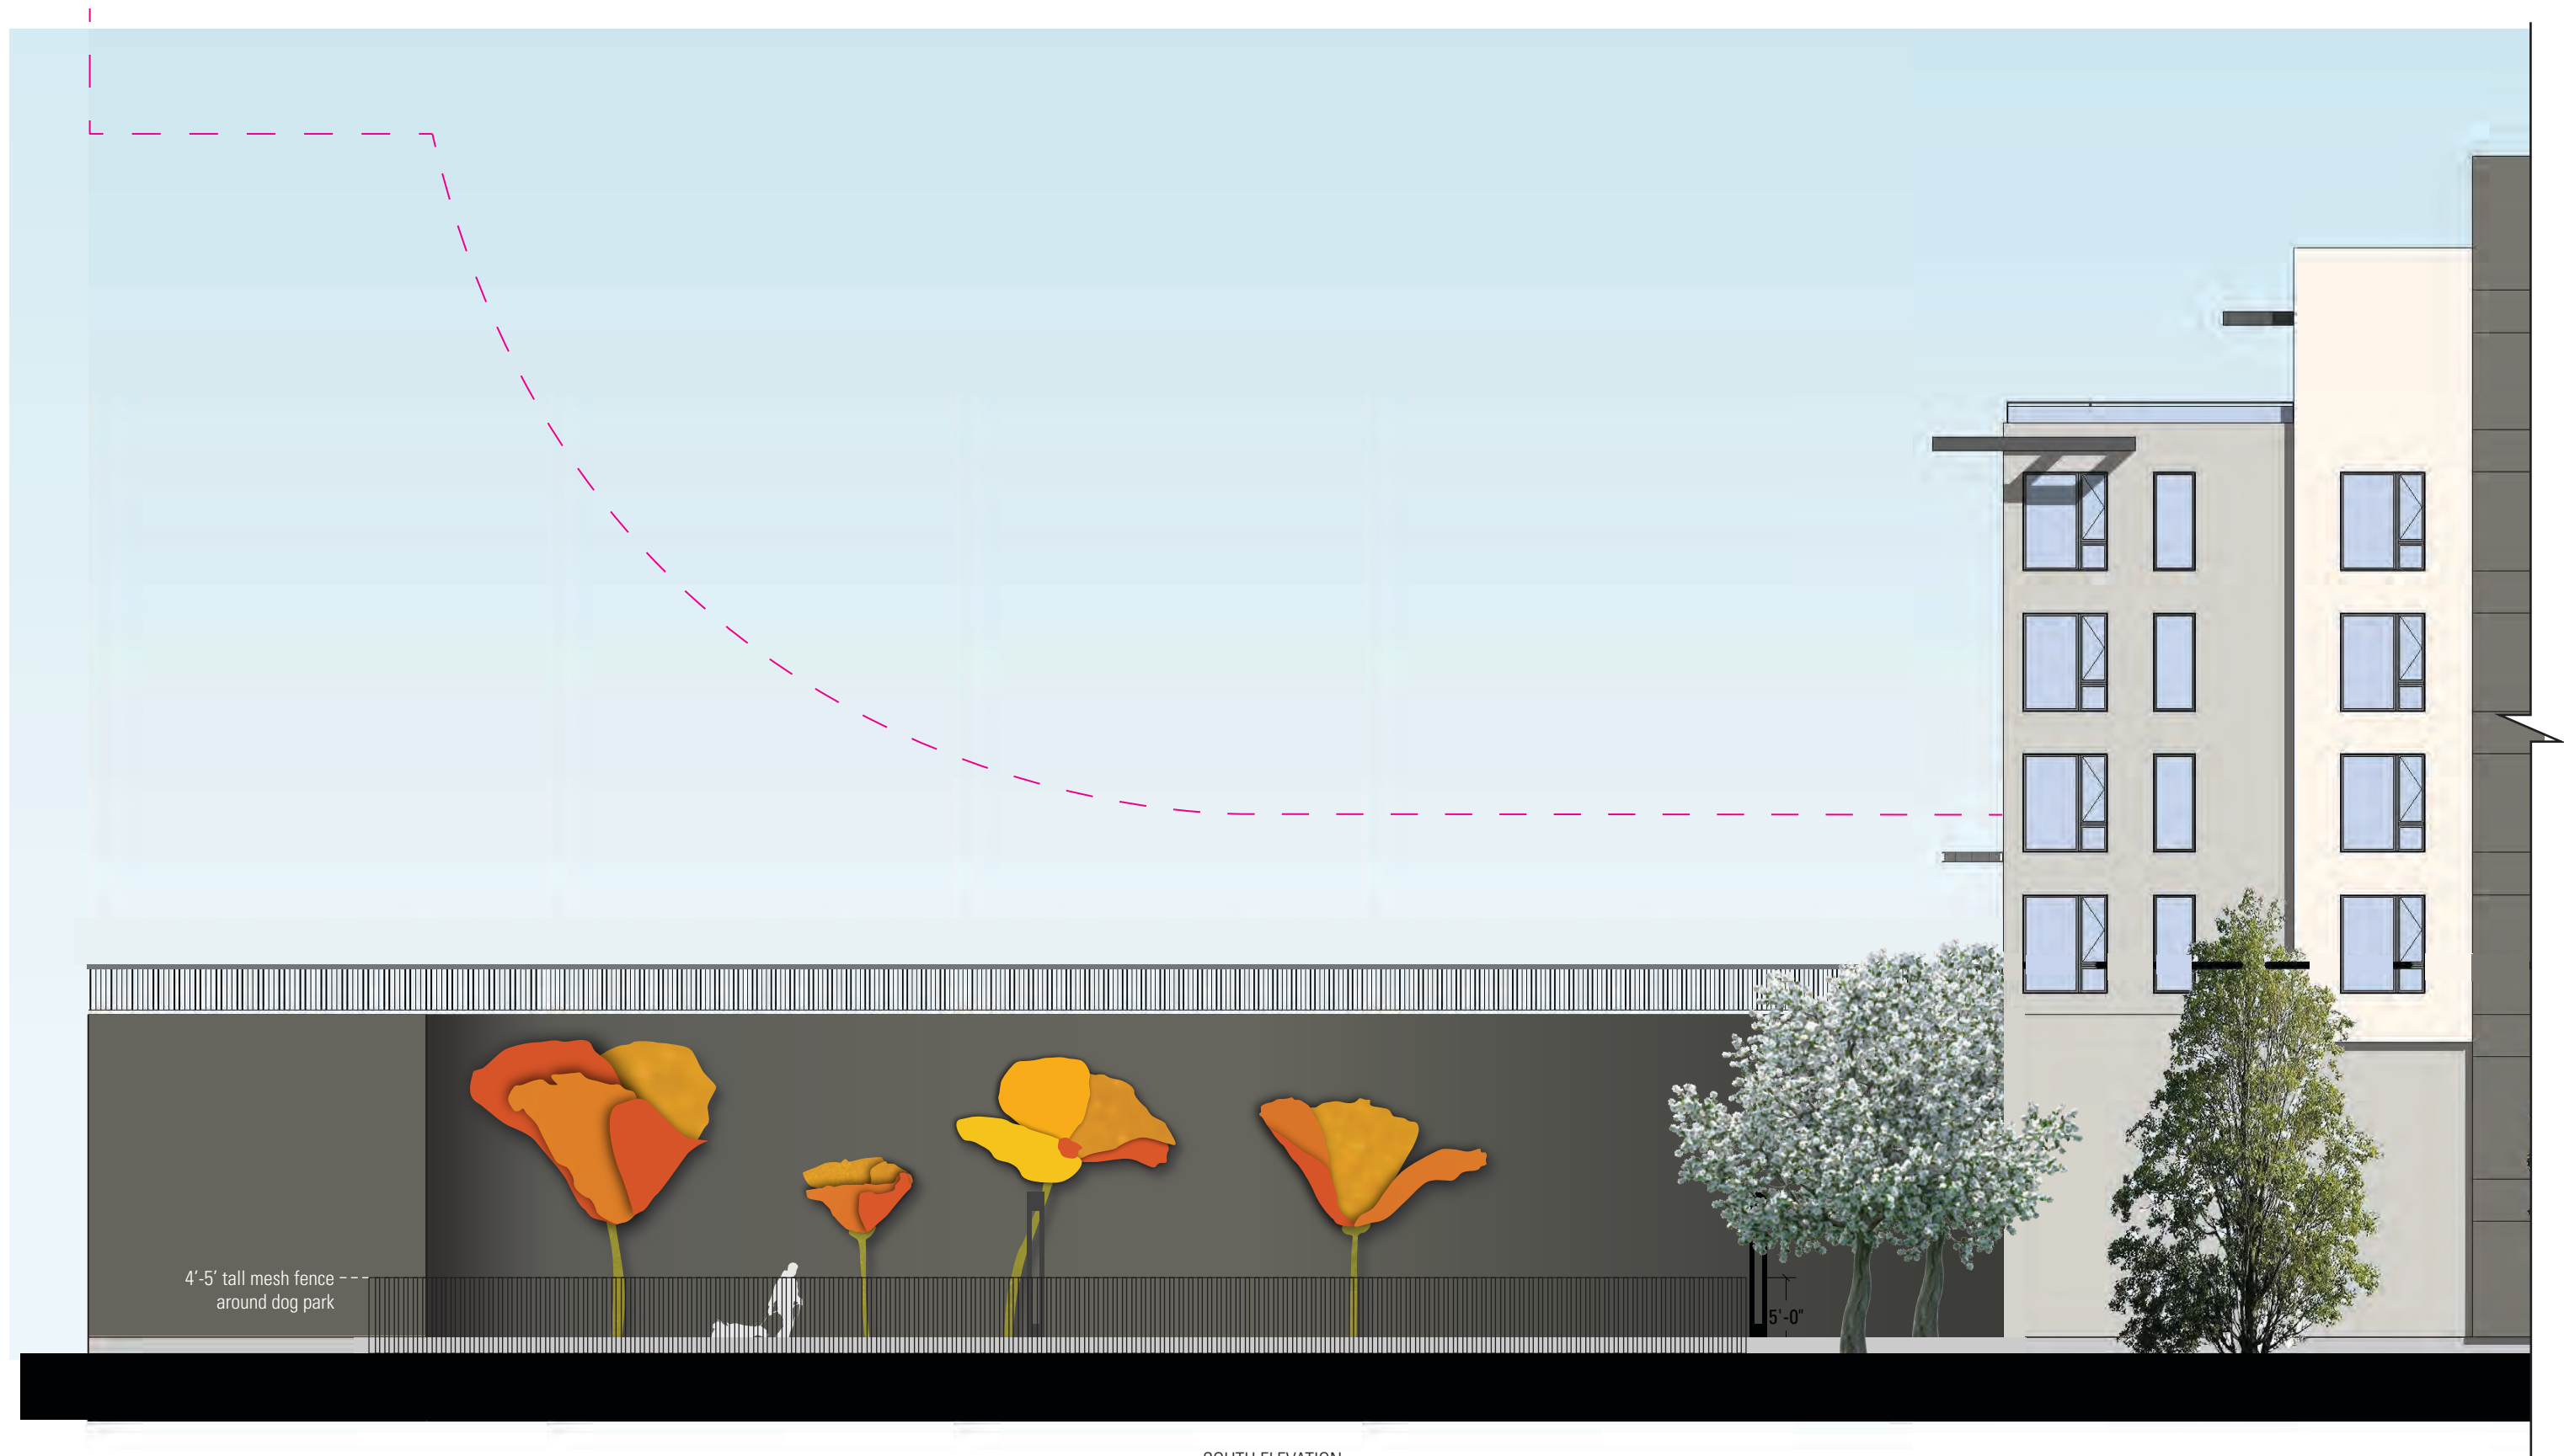

SOUTH ELEVATION  
Scale: 3/32" = 1'-0"

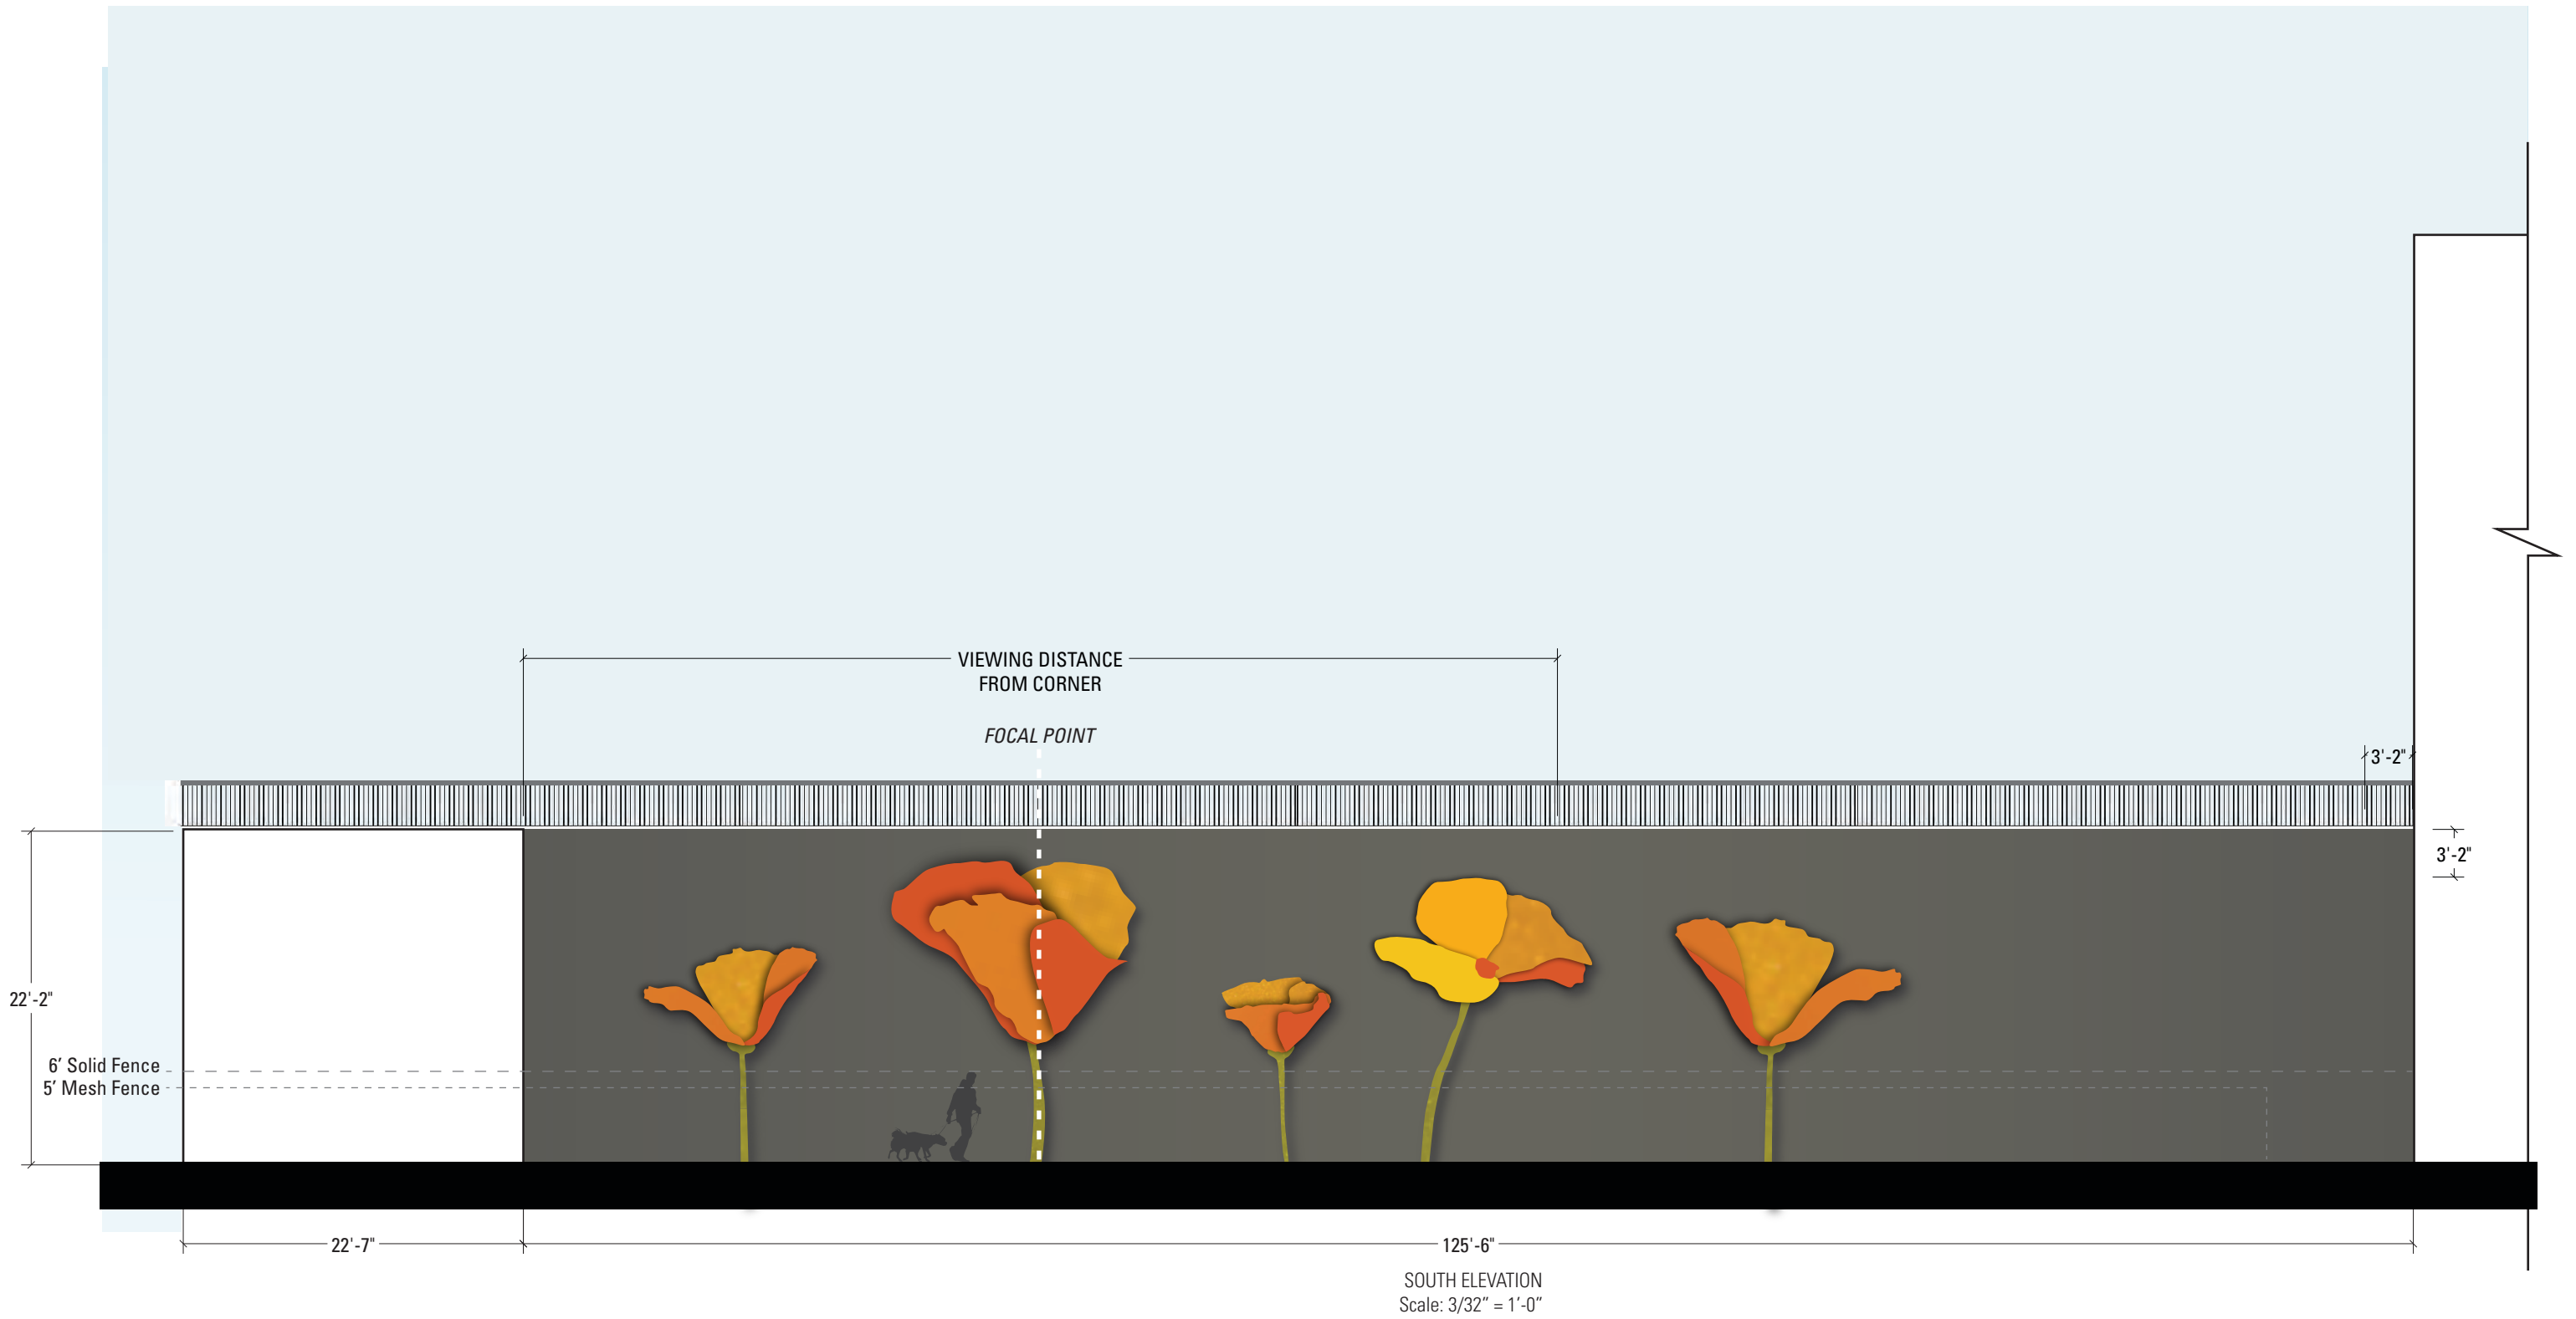

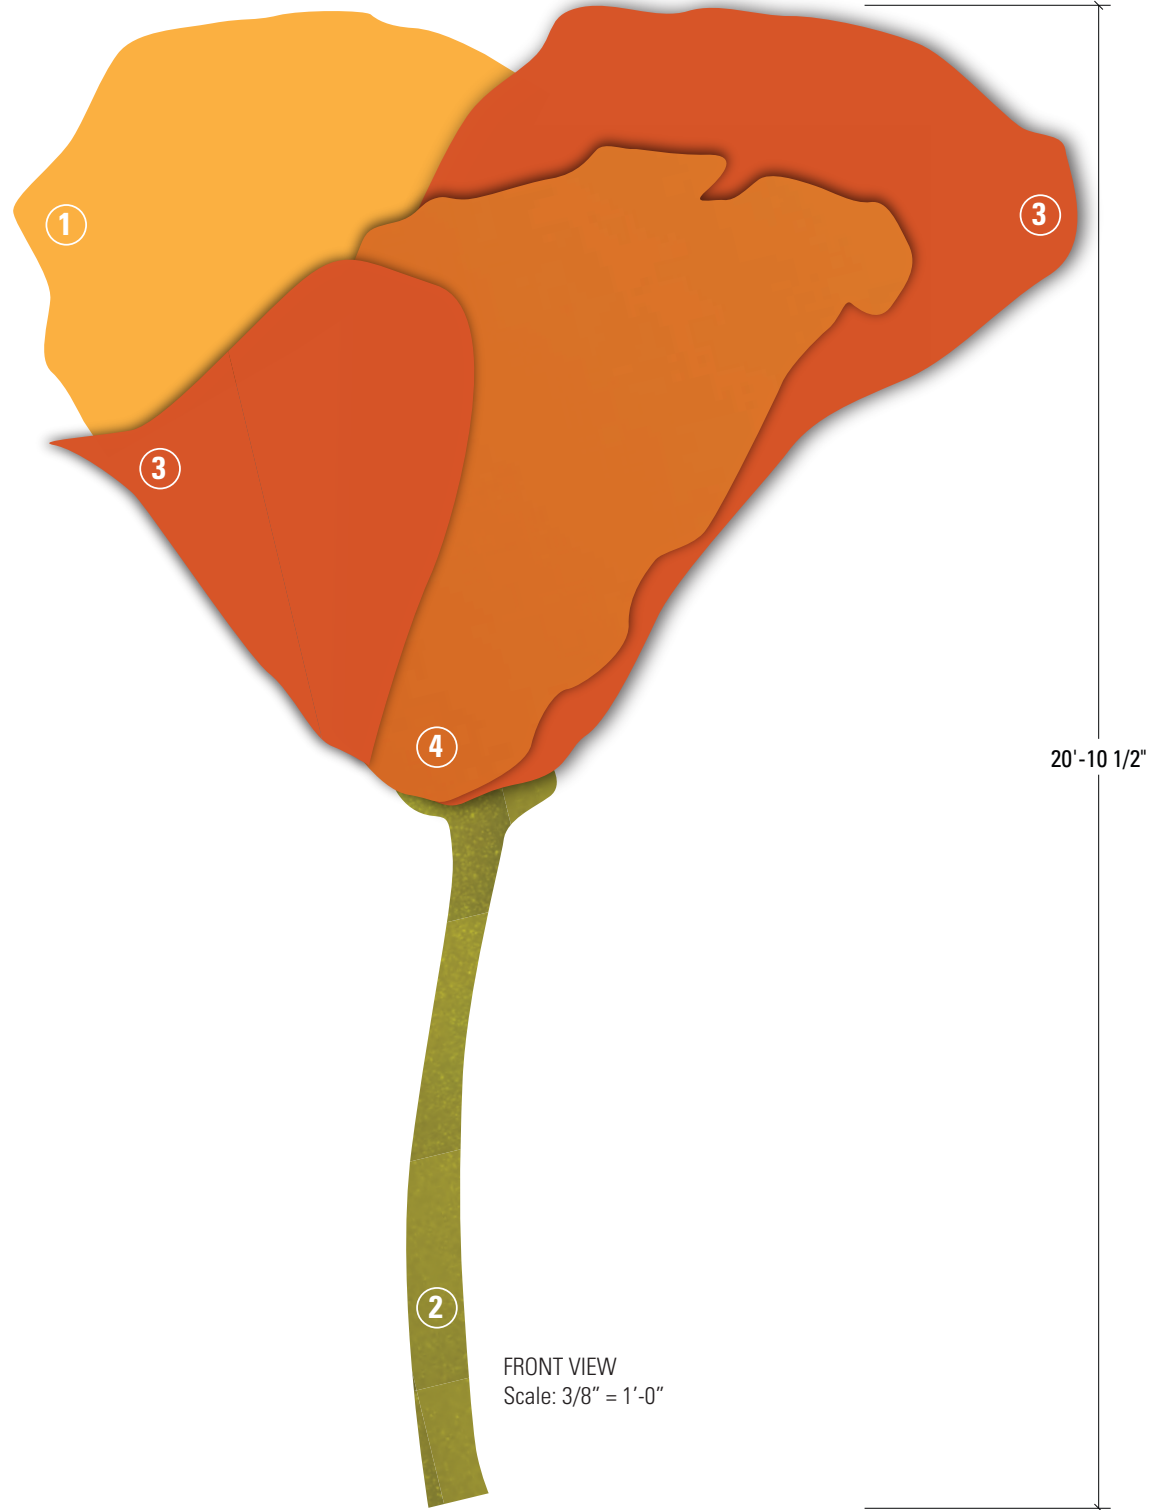

FRONT VIEW  
Scale: 3/8" = 1'-0"

Individual layers  
stood off the wall  
1" from each other

Bottom layer  
flush mounted to wall

SIDE VIEW  
Scale: 3/8" = 1'-0"

**PANELS:**  
ALPOLIC® Metal Composite Materials, Effects Color Line

