1385 HILLSIDE CIRCLE, (LOT 1) BURLINGAME, CA A.P.N.: 000-000-000

1385 HILLSIDE CIRCLE

000-000-000

13,820 SF

29.83 %

32.69 %

BURLINGAME, CA 94010

DESIGN DATA

PROJECT DATA

SHEET INDEX

PROJECT

DIRECTORY

LANDSCAPE ARCHITECT RIPLEY DESIGN GROUP 1615 BONANZA STREET SUITE 314 WALNUT CREEK, CA 94596 TEL: (925) 938-7377

CHU DESIGN ASSOCIATES INC. CONSTRUCTION, INC. 210 INDUSTRIAL RD, SUITE 205 901 WALTERMIRE ST. TEL: (650) 345-9286, EXT, 1001 TEL: (650) 637-1590

FAX: (650) 345-9287

PROPERTY OWNER:

3314 CESAR CHAVEZ ST.

TEL: (415) 279-1290

ARCHITECTURAL:

SAN CARLOS, CA 94070

EMAIL: James@chudesign.com

JAMES CHU

SAN FRANCISCO, CA 94110

SHERMAN CHIU

QUIET RIVER LAND SERVICES INC. 6747 SIERRA COURT, SUITE K **DUBLIN, CA 94568**

CIVIL GRADING:

PRECISION ENGINEERING \$ BELMONT, CA 94002

CIVIL SURVEY

TEL: (925) 734-6788

RECEIVED

August 27, 2025

City of Burlingame CDD-Planning DIV

NO PERSON SHALL ERECT (INCLUDING EXCAVATION AND GRADING), DEMOLISH, ALTER OR REPAIR ANY BUILDING OR STRUCTURE OTHER THAN BETWEEN THE FOLLOWING HOURS EXCEPT IN THE CASE OF URGENT NECESSITY IN THE INTEREST OF PUBLIC HEALTH AND SAFETY, AND THEN ONLY WITH PRIOR WRITTEN APPROVAL FROM THE BUILDING OFFICIAL WHICH APPROVAL SHALL BE GRANTED FOR A PERIOD NOT TO EXCEED THREE DAYS. HOLIDAYS ARE THE FIRST DAY OF JANUARY, THE THIRD MONDAY OF FEBRUARY, THE LAST MONDAY OF MAY, THE FOURTH DAY OF JULY, THE FIRST MONDAY OF SEPTEMBER, THE ELEVENTH DAY OF NOVEMBER, THE FOURTH THURSDAY IN NOVEMBER AND THE TWENTY FIFTH DAY OF DECEMBER. IF THE FIRST DAY OF JANUARY, THE FOURTH DAY OF JULY, THE ELEVENTH DAY OF NOVEMBER AND THE TWENTY-FIFTH DAY OF DECEMBER FALLS UPON A SUNDAY THE FOLLOWING MONDAY IS A HOLIDAY, PROVIDE THE FOLLOWING CONSTRUCTION HOURS ON THE PLANS PER CITY OF BURLINGAME MUNICIPAL CODE 18.07.110. I. MONDAY THROUGH FRIDAY: 8AM TO JPM

9AM TO 6PM

2022 CALIFORNIA MECHANICAL CODE 2022 CALIFORNIA PLUMBING CODE

2022 CALIFORNIA ELECTRICAL CODE 2022 CALIFORNIA ENERGY CODE 2022 CALIFORNIA RESIDENTIAL CODE

2022 CALIFORNIA BUILDING CODE

ALL OTHER STATE AND LOCAL ORDINANCES AND REGULATIONS

ALL STRUCTURAL DESIGN DATA AS PER CBC SECTION 1603 ALL CONSTRUCTION AS PER CBC TABLE 601, TYPE V

ADOPTION OF THE 2022 EDITION OF THE CALIFORNIA STATE BUILDING CODES, TITLE 24, CALIFORNIA CODE OF REGULATIONS WAS MANDATED BY AB 4616 AND SB 2871, EFFECTIVE JANUARY 1, 2017. THE FOLLOWING LOCAL AMENDMENTS TO THE CALIFORNIA STATE BUILDING CODES WERE FILED WITH THE OFFICE OF HOUSING AND COMMUNITY DEVELOPMENT

SYSTEM NFPA 13-D STANDARD.

GENERAL NOTES:

1. ALL DETAILS, MATERIALS, FINISHES AND ASSEMBLIES ARE NOT NECESSARILY SHOWN. THESE FINAL FINISH DETAILS INCLUDING CASEWORK AND MATERIAL SELECTIONS WILL BE COORDINATED BY THE OWNER.

2. ALL CONSTRUCTION SHALL BE IN ACCORDANCE WITH THE UNIFORM BUILDING CODE, APPLICABLE EDITION, AND ALL OTHER PERTINENT CODES, LAWS AND REQUIREMENTS OF THE LOCAL BUILDING OFFICIALS, WHETHER OR NOT SPECIFICALLY SHOWN ON THESE DOCUMENTS. THESE DOCUMENTS ARE NOT INTENDED TO SHOW EVERY DETAIL OR CONDITION, MANY DETAILS IN RESIDENTIAL CONSTRUCTION ARE BUILT ACCORDING TO PROFESSIONAL CONSTRUCTION PRACTICES, AND ARE THEREFORE NOT DETAILED IN THESE DOCUMENTS. CONTACT CHU DESIGN ASSOCIATES INC. IF CONDITIONS OR OTHER CIRCUMSTANCES REQUIRE CHANGES IN THE WORK SHOWN, OR REQUIRE CLARIFICATION, ALL WORK SHALL BE DONE IN A HIGH QUALITY MANNER, ACCORDING TO THE PREVAILING STANDARDS OF THE INDUSTRY FOR EACH TRADE.

3. THE CONTRACTOR SHALL PROVIDE ALL LABOR, MATERIALS, EQUIPMENT, SUPERVISION AND CLEAN-UP TO ACCOMPLISH ALL OF THE WORK SHOWN, INCLUDING ALL WARRANTIES AND INSTRUCTIONS, TO PROVIDE A COMPLETE WORKING INSTALLATION, AND TO LEAVE THE OWNER WITH AN APPROVED PRODUCT.

4. CONTRACTOR SHALL ASSUME COMPLETE AND SOLE RESPONSIBILITY FOR MEANS AND METHODS OF CONSTRUCTION, AND FOR ALL SAFETY MEASURES TO PROTECT ALL PROPERTY, PERSONNEL AND THIRD PARTIES FROM DAMAGE OR INJURY, THIS RESPONSIBILITY SHALL BE CONTINUOUS AND NOT SOLELY DURING WORKING HOURS. CONTRACTOR SHALL DEFEND, INDEMNIFY AND HOLD HARMLESS CHU DESIGN ASSOCIATES INC. AND RELATED ENGINEERS FROM ANY CLAIMS OF LIABILITY, REAL OR ALLEGED, IN CONNECTION WITH THE PERFORMANCE OF HIS WORK ON THIS PROJECT, EXCEPTING FOR LIABILITY ARISING FROM THE SOLE NEGLIGENCE OF CHU DESIGN ASSOCIATES INC. AND RELATED ENGINEERS.

5. THESE DOCUMENTS DO NOT CONTAIN PROVISIONS FOR THE HANDLING OR REMOVAL OF ANY HAZARDOUS MATERIALS. SHOULD ANY SUCH MATERIALS BE SUSPECTED OR ENCOUNTERED, SPECIALISTS SHALL BE CALLED IN TO MAKE RECOMMENDATIONS.

6. PROVIDE ALL MANDATORY FEATURES REQUIRED BY THE T-24 ENERGY CODE, INCLUDING WEATHER-STRIPPING, BUILDING INSULATION, PIPE INSULATION, LIGHTING AND APPLIANCE MEASURES, AND OTHER FEATURES REQUIRED BY TITLE 24 OR OTHER STATE, FEDERAL OF LOCAL CODES.

7. NO PERSON SHALL ERECT (INCLUDING EXCAVATION AND GRADING), DEMOLISH, ALTER OR REPAIR ANY BUILDING OR STRUCTURE OTHER THAN BETWEEN THE HOURS PERMITTED BY THE LOCAL JURISDICTION.

8. ANY HIDDEN CONDITIONS THAT REQUIRE WORK TO BE PERFORMED BEYOND THE SCOPE OF THE BUILDING PERMIT ISSUED FOR THESE PLANS MAY REQUIRE FURTHER CITY APPROVALS INCLUDING REVIEW BY THE PLANNING COMMISSION

9. PLUMBING CONTRACTOR WILL PROVIDE A SINGLE LINE DIAGRAM ON TIME OF INSPECTION AND ANY INSTALLATION PRIOR TO PLAN CHECK AND APPROVAL IS AT CONTRACTOR'S RISK.

10, FIRE SPRINKLERS SHALL BE INSTALLED AND SHOP DRAWINGS SHALL BE APPROVED BY THE FIRE DEPARTMENT PRIOR TO INSTALLATION.

II. IF GRADING PERMIT IS REQUIRED, IT SHOULD BE OBTAINED FROM DEPARTMENT OF PUBLIC WORKS.

12. IF PUBLIC WORKS REQUIRES SIDEWALK REPLACEMENT, POLICY FOR EXPANDING WIDTH OF PLANTER STRIP NEED TO BE IMPLEMENTED AND TREES NEED TO BE ADDED

DWELLING AND GARAGE: **R**-3 OCCUPANCY GROUP FOR DWELLING: OCCUPANCY GROUP FOR GARAGE: 10,545.00 SF 4. SITE AREA: 4,474,40 SF 5. MAX. COVERED FLOOR AREA ALLOWED: (32% + 1,1000 SF)6. MAX. LOT COVERAGE ALLOWED (40%): 4,218,00 SF

7. EXISTING FLOOR AREA 4,794,00 SF (E)BASEMENT (E) MAIN FLOOR 3,961.00 SF 2,548.00 SF (E) UPPER FLOOR (E) MAIN GARAGE 1,856,00 SF (E) DETACHED GARAGE 661.00 SF

8. PROPOSED FLOOR AREA (N) PROPOSED LOWER FLOOR 1,972.00 SF 1,825,5Ø SF (N) PROPOSED MAIN FLOOR

457,50 SF (N) GARAGE (N) FRONT PORCH 55,00 SF - 200 SF 0.00 SF 4.255.00 SF < 4.474.40 SF(N) TOTAL FLOOR AREA 40.35 % (N) FLOOR AREA RATIO:

9. LOT COVERED AREA 1,825,50 SF (N) MAIN FLOOR 457,50 SF (N) GARAGE 150.00 SF (N) FRONT PORCH 713,00 SF (N) BALCONY / DECK (N) TOTAL FLOOR AREA 3,146,00 SF < 4,218,00 SF

(N) FLOOR AREA RATIO: 10. LOT SLOPE PERCENTAGE

NOTES

ILLUMINATED STREET ADDRESS

1. SITE ADDRESS

3. TYPE OF CONSTRUCTION FOR:

(E) TOTAL FLOOR AREA

PROVIDE AN ILLUMINATED STREET ADDRESS AT THE ENTRY DOOR PER CITY ORDINANCE. APPROVED NUMBERS OR ADDRESSES SHALL BE PLACED IN SUCH A POSITION A\$ TO BE PLAINLY VISIBLE AND LEGIBLE FROM THE STREET OR ROAD FRONTING THE PROPERTY. SAID NUMBERS SHALL CONTRAST WITH THEIR BACKGROUND, AND SHALL BE A MINIMUM OF 1/2 INCH STROKE BY 2-1/2 INCHES HIGH, SHALL BE EITHER INTERNALLY OR EXTERNALLY ILLUMINATED. THE POWER OF SUCH ILLUMINATION SHALL NOT BE NORMALLY SWITCHABLE,

EXTERIOR LIGHTING ON ALL RESIDENTIAL PROPERTIES SHALL BE DESIGNED AND LOCATED SO THAT THE CONE OF LIGHT AND/ OR GLARE FROM THE LIGHTING ELEMENT IS KEPT ENTIRELY ON THE PROPERTY OR BELOW THE TOP OF ANY FENCE, EDGE OR WALL, CITY OF BURLINGAME MUNICIPAL CODE 18.16.030.

ON ALL RESIDENTIAL PROPERTIES EXTERIOR LIGHTING OUTLETS AND FIXTURES SHALL NOT BE LOCATED MORE THAN NINE (9) FEET ABOVE ADJACENT GRADE OR REQUIRED LANDING + WALLS OR PORTIONS OF WALLS SHALL NOT BE FLOOD-LIT + ONLY SHIELDED LIGHT FIXTURES WHICH FOCUS LIGHT DOWNWARD SHALL BE ALLOWED, EXCEPT FOR ILLUMINATED STREET NUMBER REQUIRED BY THE FIRE DEPARTMENT, CITY OF BURLINGAME MUNICIPAL CODE 18.16.030.

** CONSTRUCTION, DEMOLITION, RECYCLING & WASTE REDUCTION FORMS WILL NEED TO BE SUBMITTED & APPROVED PRIOR TO ISSUANCE OF BUILDING PERMIT PER CITY OF BURLINGAME. CONTACT JOE McCLUSKY OER RECYCLING SPECIALIST @ (650) 558-7273.

<u>CIVIL</u>

L,8

C.0 TITLE SHEET C.1 NOTES SHEET

GRADING AND UTILITY PLAN EROSION AND SEDIMENT CONTROL PLAN

PRELIMINARY LANDSCAPE PLAN

PRELIMINARY LANDSCAPE PLAN

PRELIMINARY LANDSCAPE PLAN

LOT 1.2. \$ 3 FRONT AERIAL RENDERING

LOT 1, 2, \$ 3 FRONT AERIAL RENDERING

COVER SHEET

A.4 ELEVATIONS

A5 ELEVATIONS

LANDSCAPE

ARBORIST REPORT

ARBORIST REPORT

SITE DEMOLITION PLAN

PROPOSED ROOF PLAN

BUILDING SECTIONS

CONSTRUCTION BMP

PLANT IMAGERY

SITE DEVELOPMENT PLAN PLAN

PROPOSED MAIN FLOOR PLAN

PROPOSED LOWER FLOOR PLAN

1, 2, 4 3 REAR AERIAL RENDERING

MAIN FLOOR AREA CALCULATIONS (PLANNER SET ONLY)

HYDROZONE / PRELIMINARY TYPICAL IRRIGATION

PRELIMINARY IMPERVIOUS CALCULATIONS

LOWER FLOOR AREA CALCULATIONS (PLANNER SET ONLY)

C.3 BEST MANAGEMENT PRACTICES (BMPs) C.4 DETAIL SHEET

DETAIL SHEET C.4.1 DETAIL SHEET C.4.2

BOUNDARY & TOPOGRAPHIC SURVEY TENTATIVE MAP

AS-BUILT PLANS (FOR REFERENCE ONLY)

A.X.101. EXISTING ROOF PLAN

A.X.102. EXISTING BASEMENT LEVEL FLOOR PLAN

A.X.103. EXISTING MAIN FLOOR PLAN A.X.104. EXISTING UPPER FLOOR PLAN

A.X.105. EXISTING GARAGE FLOOR PLAN A.X.201. EXISTING NORTH ELEVATION


A.X.202, EXISTING WEST ELEVATION A.X.203. EXISTING SOUTH ELEVATION AX204. EXISTING EAST ELEVATION

AX301 SECTION A.X.302. SECTION

CONSTRUCTION SCHEDULE

II. SATURDAYS: III SUNDAY AND HOLIDAYS: NO WORK

CONSTRUCTION HOURS IN THE CITY PUBLIC RIGHT-OF-WAY ARE LIMITED TO WEEKDAYS AND NON-CITY HOLIDAYS BETWEEN 8:00AM TO 5:00PM.

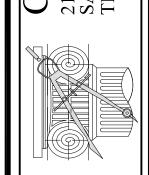

IDE ME,

SIDE ILL NG/ HH. NO. NEW 138.4 BUF

> 10/26/22 AS NOTED

ARBORIST REPORT

Kielty Arborist Services LLC Certified Arborist WE#10724A TRAQ Qualified P.O. Box 6187 San Mateo, CA 94403

650-532-4418

February 16th, 2024

Alpha Bay Builders Attn: Jenny Ngo 3314 Cesar Chavez St. San Francisco, CA 94110

Site: 1385 Hillside Circle, Burlingame, CA

Dear Ms. Ngo,

As requested on December 4th, 2023, Kielty Arborist Services visited the above site to provide a Tree Inventory Report/Tree Protection Plan for the proposed construction. 3 new homes are proposed for this site, and your concern as to the future health and safety of the tree has prompted this visit. Preliminary landscape plans L1 through L7 dated January 2024, lot 1 site plans A.1 through A.6 dated 10/26/22, lot 2 site plans A.1 through A.6 dated 10/26/21, and lot 3 plans A.1 through A.8 dated 10/26/21 were also reviewed for writing this report. This Tree Inventory Report is not a Tree Risk Assessment. As such, no trees were assessed for risk in accordance with industry standards, nor are there any tree risk ratings or risk mitigation recommendations provided within this preservation plan.

All inspections were made from the ground; the trees were not climbed for this inspection. The trees in question were located on an existing topography map provided by you. The trees were then measured for diameter at 54 inches above ground level (DBH or diameter at breast height). A condition rating (CON) is provided using 50 percent vitality and 50 percent form, using the following scale.

> 1 - 29 Very Poor 30 - 49 Poor 50 - 69 Fair 70 - 89 Good


90 - 100 Excellent

The height of the trees was measured using a Nikon Forestry 550 Hypsometer. The spread was paced off (HT/SP). Comments and recommendations for future maintenance are provided. Survey Key:

DBH-Diameter at breast height (54" above grade) **CON**- Condition rating (1-100) HT/SP- Tree height/ canopy spread *indicates neighbor's trees P-Indicates protected tree by city ordinance

R-*Indicates proposed tree removal*

1385 Hillside (2) Survey: DBH CON HT/SP Comments Tree# Species 19.1 60 35/35 Good vigor, poor form, leans south over 1**P** Coast live oak (Quercus agrifolia) Valley oak 40/45 Good vigor, fair form, ivy on trunk. (Quercus lobata) 18.8 45 25/30 Fair vigor, poor form, leans south. Coast live oak (Quercus agrifolia) Black acacia 30/25 Good vigor, poor form, ivy on trunk. 8.0 40 (Acacia melanoxylon) 24est 50 35/30 Good vigor, poor form, topped for utilities. (Afrocarpus falcatus)

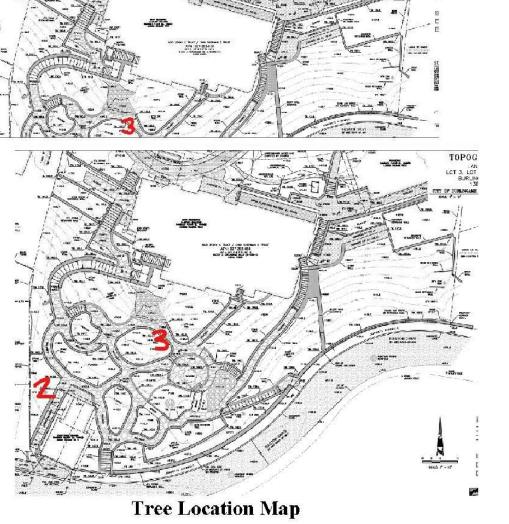

1385 Hillside

Summary:

5 trees were surveyed. 3 native oak trees were observed as well as one invasive acacia tree and a neighboring African fern pine tree. All of the trees except acacia tree #4 are of a protected size in the city of Burlingame. Non-protected Black Acacia tree #4 is proposed for removal due to the tree's location near the proposed driveway/grading.


(3)



Impacts/Recommendations:

Oak tree #1 is to be retained. The tree is adjacent to an existing driveway. It is recommended to temporarily retain the existing driveway near this tree when underneath the dripline of the tree during the building phase of the project. Temporarily retaining the driveway will act as a tree protection measure and will help to increase staging and access to the site, as removing the driveway at the beginning of the project would make for a larger tree protection zone needed with the fencing being located at the tree's drip line. The existing grade within the tree's dripline is recommended to be retained as is where possible. No grading or excavation is recommended to take place within 10' from this tree (6x diameter) except for the removal of the driveway. At the end of the project, when it is time to demolish the existing driveway near this tree, the Project Arborist is


recommended to be on-site to document and witness the removal of the driveway. A jackhammer is recommended to be used when working within the tree's dripline to break the concrete material into hand manageable-sized pieces. Once broken down the driveway material is recommended to be removed by hand. Exposed roots during the process are recommended to be wrapped in layers of wetted-down burlap to avoid root desiccation. The existing driveway area is recommended to be filled back in once the driveway has been removed so that no roots are exposed to the elements. When backfilling the soil in this area, the area is also to be irrigated. The proposed driveway is further from the tree than the existing driveway and outside of the 10' range and is not expected to have impacts on the tree. The tree is recommended to be deep water fertilized with Nutriroot once the work near the tree has taken place as a mitigation measure for any minor impacts that may take place.

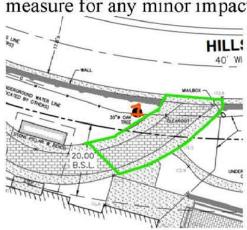

Showing portion of driveway recommended to be retained until the landscape phase of the project.

AS NOTED

Plan change needed: A new pathway is proposed at 4' from oak tree #10.

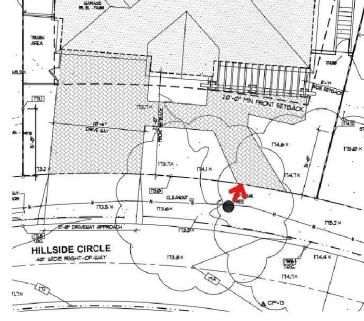

This is too close to the tree and impacts would be expected. It is recommended to maintain a minimal clearance of 10' from the tree to the pathway to keep impacts on the tree low. With this plan change implemented, impacts are expected to be minor and will be mitigated by the recommended deep water fertilizing with Nutriroot.

Showing the walkway at 4' from the tree

A new pathway is shown adjacent to valley oak tree #2. It is recommended to have the pathway no closer to the tree than the existing pathway next to the tree. This may result in a plan change. All landscaping work below the dripline of the tree is recommended to be done by hand under the direct supervision of the project arborist. Excavation is recommended not to exceed 6" for any landscaping when underneath the tree's dripline. No roots measuring larger than 1.5" in diameter shall be cut for landscaping purposes. No grading shall also take place underneath the tree's dripline.

Many existing landscape features exist at the back of the property near the retained trees. Any existing hardscapes to be removed are recommended to be carefully removed under the Project Arborist supervision. No excavation beyond hardscape removal is recommended when within 6x the diameter of a retained tree on site. The following Tree Protection Plan will reduce the impacts to the retained trees during the construction process.

Tree Protection Plan:

Tree Protection Zones

Tree protection zones should be installed and maintained throughout the entire length of the project. Fencing for tree protection zones on this site will consist of the existing property line fences as the only trees protected are the neighboring trees. For any non-protected trees desired to be protected from construction activity, the following recommendations should be followed: Tree protection fencing should be 6' tall, metal chain link material supported by metal 2" diameter poles, pounded into the ground to a depth of no less than 2'. No equipment or materials shall be stored or cleaned inside the protection zones. Areas where tree protection fencing needs to be reduced for access or any other reason, should be mulched with 6" of coarse wood chips with ½ inch plywood on top. The plywood boards should be attached together in order to minimize movement. The spreading of chips will help to reduce compaction and improve soil structure. All tree protection measures must be installed prior to any demolition or construction activity at the site. Whenever tree protection fencing needs to be moved or reduced for work to

1385 Hillside

take place, the Project Arborist shall be called out to the site to witness the moving of the fencing and to provide any other necessary protection measures as seen fit.

(5)

Avoid the following conditions: DO NOT:

- A. Allow run off of spillage of damaging materials into the area below any tree
- **B.** Store materials, stockpile soil, or park or drive vehicles within the TPZ.
- C. Cut, break, skin, or bruise roots, branches, or trunks without first obtaining authorization from the Arborist.
- **D.** Allow fires under and adjacent to trees.
- **E.** Discharge exhaust into foliage.
- **F.** Secure cable, chain, or rope to trees or shrubs.
- **G.** Trench, dig, or otherwise excavate within the dripline or TPZ of the tree(s) without first obtaining authorization from the Arborist.
- **H.** Apply soil sterilant under pavement near existing trees.



Where tree protection does not cover the entire root zone of the trees, or when a smaller tree protection zone is needed for access, a landscape barrier consisting of wood chips spread to a depth of four to six inches with plywood or steel plates placed on top will be placed where foot traffic is expected to be heavy. The landscape buffer will help to reduce compaction to the unprotected root zone. If plywood is to be used, the plywood pieces shall be attached together to minimize movement.

Landscape barrier example

Root Cutting and Grading

Any roots to be cut shall be monitored and documented. Large roots (over 2" diameter) or large masses of roots to be cut must be inspected by the site arborist. The Project Arborist, at this time, may recommend irrigation or fertilization of the root zone. All roots needing to be cut should be cut clean with a saw or loppers. Roots to be left exposed for a period should be covered with layers of burlap and kept moist to avoid root desiccation. Immediate irrigation is recommended within the tree protection zones whenever roots are impacted.

1385 Hillside

Trenching and Excavation

Trenching for irrigation, drainage, electrical or any other reason shall be done by hand when inside the dripline of a protected tree. Hand digging and the careful placement of pipes below or besides protected roots will significantly reduce root loss, thus reducing trauma to the tree. All trenches shall be backfilled with native materials and compacted to near its original level, as soon as possible. Trenches to be left open for a period of time, will require the covering of all exposed roots with burlap. The exposed roots will need to be kept moist by spraying down the burlap multiple times a day with clean water. The trenches will also need to be covered with plywood to help protect the exposed roots.

Normal irrigation shall be maintained on this site for the retained imported trees. Every two weeks during the dry season the trees shall receive supplemental irrigation. No irrigation to the native oak trees is needed unless roots are to be tramatized.

It is the contractor's responsibility to contact the Project Arborist as directed in this report. Kielty Arborist Services LLC can be reached best through email at david@kieltyarborist.com or by phone at (650) 532-4418.

The information included in this report is believed to be true and based on sound arboricultural principles and practices.

Sincerely,

David Beckham David Beckham

Certified Arborist WE#10724A

TRAQ Qualified

Kielty Arborists Services


P.O. Box 6187 San Mateo, CA 94403 650-532-4418 ASSUMPTIONS AND LIMITING CONDITIONS

- 1. Any legal description provided to the consultant/appraiser is assumed to be correct. Any titles and ownerships to any property are assumed to be good and marketable. No responsibility is assumed for matters legal in character. Any and all property is appraised or evaluated as though free and clear, under responsible ownership and competent management.
- 2. It is assumed that any property is not in violation of any applicable codes, ordinances, statutes, or other government regulations.

(6)

NEW 1385 1385 BUR

AS NOTED

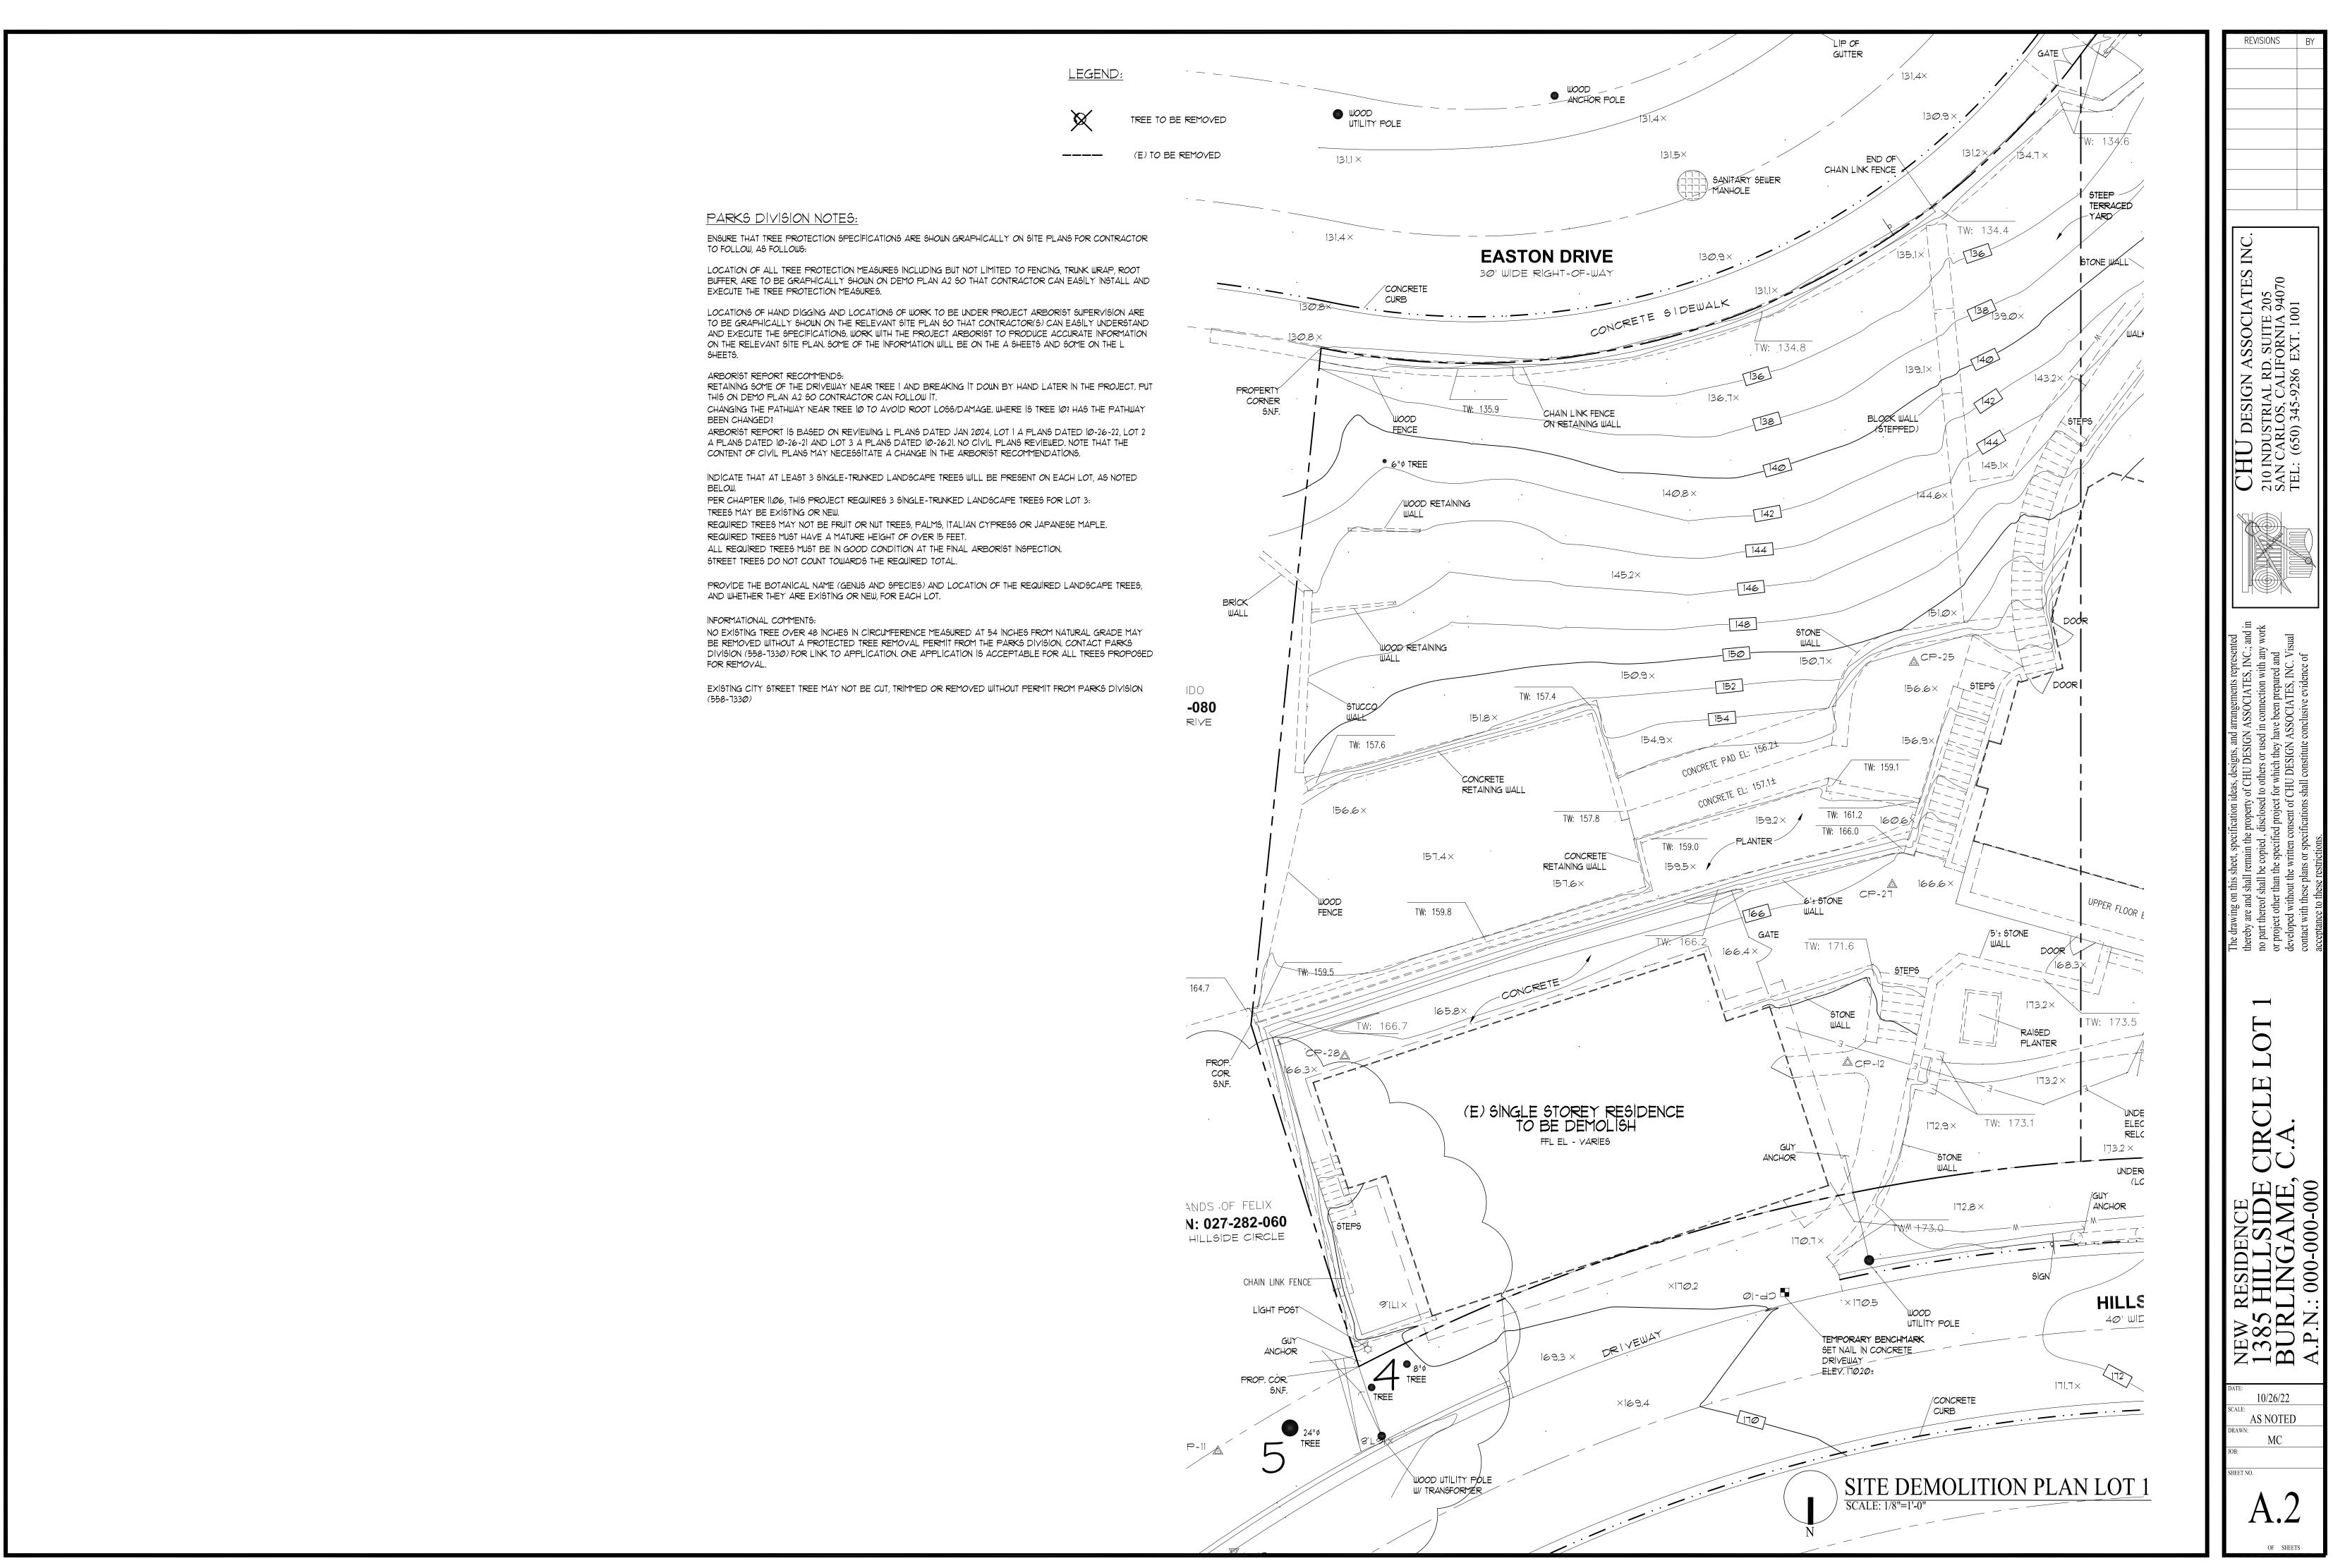

GENERAL NOTES: TABLE NO. A-111-A-1 GUTTER BFD-DCV-FIRE SPRINKLER SEE LANDSCAPE PLAN FOR DETAIL INFORMATION MINIMUM REQUIRED FIRE FLOW & FLOW DURATION BUILDINGS MAXIMUM DRIVEWAY SLOPES SHALL NOT EXCEED FIFTEEN (15) PERCENT AT WOOD -(V)---DOMESTIC WATER FLOW DURATION ANCHOR POLE FIRE AREA (square feet) ANY POINT WITHOUT SPECIAL APPROVAL OF THE DEPARTMENT OF PUBLIC WORKS & SLOPES IN EXCESS OF TWENTY (20) PERCENT SHALL REQUIRE WOOD 13Ø.9× minute) (hours) X 0.0929 for m2 APPROVAL OF THE PLANNING COMMISSION, TRANSITIONAL SLOPES ARE UTILITY POLE REQUIRED FOR DRIVEWAYS WHICH EXCEED TEN (10) PERCENT MAXIMUM LEGEND: SLOPE, NO TRANSITIONAL SLOPE SHALL EXTEND INTO A REQUIRED II-F.R.1 III One-HR.1 V-One-Hr.1 RETAINING WALL PARKING SPACE. 131.5× 0-22.700 0-12,700 0-8.200 - WATER METER W/6'-Ø" HT WOOD 131,1 × 22,701-30,200 12,701-17,000 8,201-10,900 PRIVACY FENCE! - VALVE TOPOGRAPHY IS PREPARED BY: 30,201-38,700 17,001-21,800 10,901-12,900 7,901-9.800 4,801-6,200 2,000 DCY -DOUBLE CHECK YALVE SANITARY SEWER 38,701-48,300 21,801-24,200 12,901-17,400 9,801-12,600 6,201-7,700 2,250 QUIET RIVER LAND SERVICES INC. MCV MAIN CONTROL VALVE MANHOLE 48,301-59,000 24,201-33,200 17,401-21,300 12,601-15,400 7,701-9,400 2,500 6747 SIERRA COURT, SUITE K BFD -BACK FLOW PREVENTION DEVICE 59,001-70,900 33,201-39,700 21,301-25,500 15,401-18,400 9,401-11,300 2,750 DUBLÍN, CA 94568 (E) STONEWALL TO 70.901-83.700 39.701-47,100 25,501-30,100 18,401-21,800 11,301-13,400 3,000 WATER LINE 1-1/4" + TYP. TEL: (925) 734-6788 83,701-97,700 47,101-54,900 30,101-35,200 21,801-25,900 13,401-15,600 3,250 97,701-112,700 54,901-63,400 35,201-40,600 25,901-29,300 15,601-18,000 3,500 112,701-128,700 63,401-72,400 40,601-46,400 29,301-33,500 18,001-20,600 3,750 PROVIDE A BACFLOW PREVENTION DEVICE - USC APPROVED DOUBLE A DEMOLITION PERMIT IS REQUIRED FOR SIDEWALK, SEWER AND WATER CHECK VALVE ASSEMBLY. REPLACEMENT 128,701-145,900 72,401-82,100 46,401-52,500 33,501-37,900 20,601-23,300 4,000 **EASTON DRIVE** 2. CONTRACTOR SHALL ENSURE THE DOUBLE CHECK VALVE ASSEMBLY FOR 145,901-164,200 82,101-92,400 52,501-59,100 37,901-42,700 23,301-26,300 4,250 164,201-1;83,400 92,401-103,100 59,101-66,000 42,701-47,700 26,301-29,300 4,500 THE FIRE PROTECTION SHALL BE TESTED AND APPROVED BY A SAN REQUIRED PROTECTIVE FENCING MUST BE INSTALLED AND INSPECTED 30' WIDE RIGHT-OF-WA' MATEO COUNTY ENVIRONMENTAL HEALTH APPROVED CONTRACTOR 183,401-203,700 103,101-114,600 66,001-73,300 47,701-53,000 29,301-32,600 4,750 PRIOR TO DEMO PERMIT ISSUE. 203,701-225,200 114,601-126,700 73,301-81,100 53,001-58,600 32,601-36,000 5,000 225,201-247,700 126,701-139,400 81,101-89,200 58,601-65,400 36,001-39,600 5,250 PRIOR TO SCHEDULING WATER DEPARTMENT FINAL CONCRETE-PROVIDE ADEQUATE FIRE FLOW BASED UPON CONSTRUCTION AND SIZE SEWER BACKFLOW PROTECTION CERTIFICATE IS REQUIRED PER ORDINANCE CURB 247,701-271,200 139,401-152,600 89,201-97,700 65,401-70,600 39,601-43,400 5,500 OF BUILDING, SEE UFC APPENDIX IIIA. NO. 1710. A DRAFT CERTIFICATION SHALL BE SUBMITTED PRIOR TO THE 271,201-295,900 152,601-166,500 97,701-106,500 70,601-77,000 43,401-47,400 5,750 ISSUANCE OF A BUILDING PERMIT. 295,901-Greater 166,601-Greater 106.501-115.800 77.001-83.700 47.401-51.500 6.000 115,801-125,500 83,701-90,600 51,501-55,700 6,250 CHAIN LINK FENCE-CHEMATIC WATER LATERAL LINE THE SURVEYOR RECOMMENDS THE CITY VERIFY THAT THE PERTINENT 125,501-135,500 90,601-97,900 55,701-60,200 6,500 ON RETAINING WALL 135,501-145,800 97,901-106,800 60,201-64,800 6,750 RESIDENCES WERE USED IN THE CALCULATION. 145,801-156,700 106,801-113,200 64,801-69,600 7,000 156,701-167,900 113,201-121,300 69,601-74,600 7,250 GARAGE FOOTING SHALL NOT EXTEND INTO ONE FOOT SETBACK WITHOUT A 167,901-179,400 121,301-129,600 74,601-79,800 7,500 LICENCED SURVEY AND FIELD STAKING REVIEWED BY INSPECTOR. 179,401-191,400 129,601-138,300 79,801-85,100 7,750 PROPERTY -WOOD 191,401-Greater 128,301-Greater 85,101-Greater 8,000 CORNER & DRAINAGE NOTES: NEW WATER METER SHALL NOT ON PRIVATE PROPERTY, IT MUCH BE FENCE S.N.F. LOCATED ON PUBLIC PROPERTY FOR ACCESS BY METER READER. RAINWATER COLLECTION ALL NEW ROOF RAINWATER SHALL BE COLLECTED BY MEANS OF GALYANIZED METAL 10. NEW SEWER LINE WITH CLEANOUT FOR NEW HOUSE, CLEANOUT AT SEWER MAIN GUTTERS, UNLESS NOTED OTHERWISE, LOCATED AT THE EAVES. PAINT TO MATCH COLOR LINE TO BE IN PUBLIC EASEMENT FOR CITY ACCESS. SCHEME OF RESIDENCE, GUTTER SHALL LEAD TO 2" X 4" RECTANGULAR METAL 6"9 TREE DOWNSPOUTS OR DOWNSPOUTS TO MATCH EXISTING AND/OR COPPER RAINWATER LEADER CONTRACTOR SHALL ENSURE THE DOUBLE VALE ASSEMBLY FOR FIRE DOWNSPOUTS SHALL TERMINATE BELOW GRADE TO A PERIMETER 4" DIAMETER ABS SOLID PROTECTION SHALL BE TESTED AND APPROVED BY A SAN MATEO COUNTY DRAINPIPE. RUN 4" DIAMETER (OR SIZE AS NOTED ON SITE PLAN) SOLID PIPE THROUGH ENVIRONMENTAL HEALTH APPROVED CONTRACTOR PRIOR TO SCHEDULING FACE OF CURB SO THAT WATER WILL EMPTY INTO THE STREET GUTTER SYSTEM. SLOPE ALL WATER DEPARTMENT FINAL. PIPES FOR ADEQUATE DRAINAGE. INSURE THAT THE LOCATION CHOSEN FOR THE PIPE TO GO THROUGH THE FACE OF CURB IS ADEQUATE TO CARRY THE WATER FROM THE SITE TO A PROVIDE ADEQUATE FIRE FLOW BASED UPON CONSTRUCTION AND SIZE OF CITY MAINTAINED WATER COLLECTION SYSTEM. IN SINGLE-FAMILY RESIDENCES THE WATER BUILDING, SEE UFC APPENDIX IIIA. MINIMUM 500 GPM REQUIRED. SEE MAY FLOW TO THE STREET BY GRAVITY METHOD PROVIDED THERE IS SUFFICIENT GRADE TABLE NO. A-111-A-1. TO INSURE FLOW TO THE STREET GUTTER AND THAT WATER DOES NOT FLOW ONTO FIRE FLOW FOR FIRE HYDRANTS: ADJOINING PROPERTIES. 13. MINIMUM I" WATER METER REQUIRED SUMP PUMP MAY BE REQUIRED (SEE SITE PLAN) FIRE FLOW CALCULATION | AUTOMATIC SPRINKLER SYTEM \ MIN. FIRE FLOW | FLOW DURATION 4. IF BACKWATER PROTECTION IS REQUIRED, CONTRACTOR SHALL PROVIDE IF THE GRAVITY METHOD OF DRAINAGE CANNOT BE USED, PROVIDE A SUMP PUMP OF AN ISOMETRIC DIAGRAM OF THE BUILDING SEWER INCLUDING ALL 4,255,00 SQ. FT. NO AUTOMATIC SPRINKLER SYS. 1,750 2 HOURS ADEQUATE SIZE TO CARRY ALL WATER THROUGH A 2" DIAMETER ABS PIPE THROUGH THE BACKWATER VALVES, RELIEF VALVES, AND ANY SEWER INJECTION SYSTEM LOWER BALCONY FACE OF THE CURB SO THAT THE WATER WILL EMPTY INTO THE GUTTER SYSTEM. INSURE DETAILS. CITY OF BURLINGAME MUNICIPAL CODE ORDINANCE 1710. THAT THE LOCATION CHOSEN FOR THE PIPE TO GO THROUGH THE FACE OF CURB IS ADEQUATE TO CARRY THE WATER FROM THE SITE TO A CITY MAINTAINED PROVIDE SURVEY STAKES PRIOR TO FOUNDATION INSPECTION TO VERIFY WATER COLLECTION SYSTEM. LOT LINES, CP-25 PROVIDE A BACKFLOW PREVENTER/DEVICE AT A LOCATION NEAR THE TERMINATION OF PROVIDE A PRESSURE ABSORBING DEVICES OR APPROVED MECHANICAL THE SOLID PIPE THROUGH THE FACE OF CURB AS REQUIRED TO PREVENT RAINWATER 15*0.*9× DEVICES ARE REQUIRED ON WATER LINES, LOCATED AS CLOSE AS FROM THE GUTTER SYSTEM ENTERING THE SUMP PUMP SYSTEM. POSSIBLE TO QUICK ACTING VALVES, THAT WILL ABSORB HIGH PRESSURES UPPER BALCÓNÍ ·LANDS OF GUID RESULTING FROM QUICK CLOSING OF QUICK-ACTING VALVES. CPC FLAT ROOF FLAT ROOF LOWER FFL EL/-/17125 SUMP PUMP AT A MINIMUM SHALL BE A 1/4 HP AUTOMATIC SUBMERSIBLE SUMP PUMP WITH SECTION609.10 APN: 027-282-080 PERFORMANCES AS LISTED BELOW (MINIMUM). INSTALL AS PER MANUFACTURERS 154 PUBLIC WORK NOTES & CONDITIONS: SPECIFICATIONS AND RECOMMENDATIONS. 2804 EASTON DRIVE 154,9× 156.9> A REMOVE/REPLACE UTILITIES ENCROACHMENT PERMIT IS REQUIRED: **ADJACENT** DISCHARGE FEET OF HEAD 5 10 15 REPLACE ALL CURB, GUTTER, DRIVEWAY AND SIDEWALK FRONTING SITE. PERFORMANCE (GALLONS PER HOUR) 2280 1620 660 STRUCTURE PLUG ALL EXISTING SANITARY SEWER LATERAL CONNECTIONS AND INSTALL A NEW 6" LATERAL. SUMP PIT- INSTALL PUMP IN SUMP PIT (CATCH BASIN) WITH THE MINIMUM CLEARANCES AND ALL WATER LINE CONNECTIONS TO CITYWATER MAINS FOR SERVICES OR DEPTHS AS PER MANUFACTURER SPECIFICATIONS AND RECOMMENDATIONS. FIRE LINE ARE TO BE INSTALLED PER CITY STANDARD PROCEDURES 1606F ANY OTHER UNDERGROUND UTILITY WORKS WITHIN CITY'S RIGHT OF WAY. (N) TWO STOREY CONTRACTOR SHALL OBTAIN SEPARATE FIRE SPRINKLER PERMIT FOR THE SANITARY SEWER LATERAL (BUILDING SEWER) SHALL BE TESTED PER RESIDENCE ORDINANCE CODE CHAPTER 15.12. TESTING INFORMATION IS AVAILABLE AT THE INSTALLATION OF THE FIRE SPRINKLER SYSTEM IN ACCORDANCE 157.4× MAIN FFL EL - 17150 THE BUILDING DEPARTMENT COUNTER. AN ENCROACHMENT PERMIT 16 WITH SECTION 17.04.030 OF THE BURLINGAME MUNICIPAL CODE. THE BUILDING SETBACK LOWER FFL EL - 16100 MINIMUM SIZE SERVICE FOR FIRE SPRINKLER SYSTEM SHALL CONFORMS REQUIRED FROM THE PUBLIC WORKS DEPARTMENT WHENEVER THE CITY'S ADDRESS: SETBACKS: 1666× PORTION OF THE SEWER LATERAL OR CITY CLEANOUT IS TO BE LAID AND/OR TO NFPA 13 OR 13R IS 2". FOR NFPA 13D SYSTEMS THE MINIMUM SIZE IS 1". CONNECTED TO THE SEWER MAINS. +168.33 FIRE SPRINKLER SHOP DRAWINGS ARE TO BE SUBMITTED DIRECTLY TO 1385 (SITE) 166 SEWER BACKWATER PROTECTION CERTIFICATION IS REQUIRED FOR THE THE BURLINGAME FIRE DEPARTMENT AT 1399 ROLLING ROAD, BURLINGAME ONLY AFTER FIRE SPRINKLER UNDERGROUNDS HAVE BEEN INSTALLATION OF ANY NEW SEWER FIXTURE PER ORDINANCE NO. 1710, THE 2101 SUMMIT (SIDE SETBACK SEWER BACKWATER PROTECTION CERTIFICATE IS REQUIRED PRIOR TO THE SUBMITTED TO THE BURLINGAME BUILDING DEPARTMENT.

ISSUANCE OF BUILDING PERMIT.

WORK IN THE CITY'S RIGHT-OF-WAY.

TO PREVENT STORM WATER POLLUTION.

MUNICIPAL CODE SECTION 18.08.010 (1)

PROTECTION OF HABITABLE SPACE.

DRAIN DESIGN.

THE PROJECT,

RIGHT-OF-WAY,

ALL WATER LINE CONNECTIONS TO CITY WATER MAINS FOR SERVICES OR FIRE

LINE PROTECTION ARE TO BE INSTALLED PER CITY STANDARD PROCEDURES AND MATERIAL SPECIFICATIONS. CONTACT THE CITY WATER DEPARTMENT FOR CONNECTION FEES. ENCROACHMENT PERMIT IS REQUIRED FOR ANY

A SURVEY BY A LICENSED SURVEYOR OR ENGINEER IS REQUIRED. THE

THAT THE PROPERTY CORNERS WERE SET WITH SURVEYORS LICENSE

ENCROACHMENT PERMIT IS REQUIRED FOR ANY WORK IN THE CITY'S

CONSTRUCTION AND BUILDING USE SHALL CONFORM TO CONDITIONS AS

DESCRIBED BY PLANNING COMMISSION AND/OR CITY COUNCIL ACTIONS.

THE PROJECT SHALL COMPLY WITH THE CITY'S NPDES PERMIT REQUIREMENTS

NEW DRIVEWAY OR DRIVEWAY WIDENING MUST BE APPROVED BY THE

CITY ENGINEER. SHOW DISTANCE BETWEEN THE PROPOSED DRIVEWAY

NO STORM WATERS, UNDERGROUND WATERS DRAINING FROM ANY LOT,

ADJACENT PROPERTIES NOR SHALL THESE WATERS BE CONNECTED TO

THE CITY'S SANITARY SEWER SYSTEM. THESE WATERS SHALL ALL DRAIN

GRAVITY OR PUMPING REGARDLESS OF THE SLOPE OF THE PROPERTY.

FLOOD ZONE 'C' REQUIRES FLOOD ZONE CONFIRMATION AND/OR

• PROVIDE ELEVATIONS TO CONFIRM DRAINAGE AND SITE DESIGN.

NEW DRIVEWAY OR DRIVEWAY WIDENING MUST BE APPROVED BY THE

CITY ENGINEER. SHOW DISTANCE BETWEEN THE PROPOSED DRIVEWAY

OPENING TO THE CLOSEST ADJACENT DRIVEWAY ON SITE PLAN.

STORM WATER SHALL BE DRAINED THROUGH A CURB DRAIN OR TO

THE STORM DRAINAGE SYSTEM. SEE CITY STANDARDS FOR CURB

TO EITHER ARTIFICIAL OR NATURAL STORM DRAINAGE FACILITIES BY

OPENING TO THE CLOSEST ADJACENT DRIVEWAY ON SITE PLAN.

BUILDING, OR PAYED AREAS SHALL BE ALLOWED TO DRAIN TO

SURVEY SHALL SHOW HOW THE PROPERTY LINES WERE DETERMINED AND

NUMBERSON DURABLE MONUMENTS, THIS SURVEY SHALL BE ATTACHED TO THE CONSTRUCTION PLANS, ALL CORNERS NEED TO BE MAINTAINED OR

REINSTALLED BEFORE THE BUILDING FINAL, ALL PROPERTY CORNERS SHALL

BE MAINTAINED DURING CONSTRUCTION OR RE-ESTABLISHED AT THE END OF

CONTRACTOR SHALL PROVIDE ADEQUATE MEASURES TO AVOID EROSION OR

SEDIMENT FROM LEAVING THE SITE AND FLOWING INTO THE STREET, CURB OR

2. REPLACE DAMAGED OR DISPLACED CURB, GUTTER AND/OR SIDEWALK

ALONG THE PROPERTY FRONTAGE. A CITY ENCROACHMENT PERMIT IS

THE SANITARY SEWER LATERAL (BUILDING SEWER) SHALL BE TESTED PER

ORDINANCE CODE CHAPTER 15.12. TESTING INFORMATION IS AVAILABLE AT

PORTION OF THE SEWER LATERAL OR CITY CLEANOUT IS TO BE LAID AND/OR

ENGINEER. SHOW DISTANCE BETWEEN THE PROPOSED DRIVEWAY OPENING TO

THE BUILDING DEPARTMENT COUNTER. AN ENCROACHMENT PERMIT IS REQUIRED FROM THE PUBLIC WORKS DEPARTMENT WHENEVER THE CITY'S

CONNECTED TO THE SEWER MAINS, A PASSED SEWER LATERAL TEST CERTIFICATE MUST BE IN PLACE PRIOR TO FINAL OF THE BUILDING PERMIT

4. NEW DRIVEWAY OR DRIVEWAY WIDENING MUST BE APPROVED BY THE CITY

5. A PROPERTY SURVEY IS REQUIRED IF ANY PART OF PERMANENT STRUCTURE

6. A SURVEY OF THE PROPERTY LINES FOR ANY STRUCTURE WITHIN ONE FOOT OF

1. PLUMBING CONTRACTOR SHALL PROVIDE A SINGLE LINE DIAGRAM AT TIME

OF INSPECTION AND ANY INSTALLATION PRIOR TO PLAN CHECK AND

PROJECTS THAT DISTURB LESS THAN ONE ACRE SHALL DEVELOP AND

PLANS SHALL INDICATE HOW GRADING AND PAYING WILL PREVENT SURFACE

WATER FLOWS FROM ENTERING BUILDINGS, EXCEPTION: PROJECTS THAT DO

IMPLEMENT A PLAN TO MANAGE STORM WATER DRAINAGE DURING

3. ELECTRIC VEHICLE (EV) CHARGING, PARKING SPACES: COMPLY WITH ALL

THE PROPERTY LINE WILL BE PROVIDED AT THE TIME OF THE FOUNDATION

THE CLOSEST ADJACENT DRIVEWAY ON SITE PLAN.

INCLUDING FOOTING IS WITHIN 12" OF PROPERTY LINE.

AND STEEL INSPECTION. (PWE LETTER DATED 8-17-88)

APPROVAL IS AT CONTRACTOR'S RISK.

CONSTRUCTION, A BMP PAGE IS SUFFICIENT.

GREEN BUILDING NOTES:

NOT ALTER DRAINAGE PATH.

GUTTER (USE STRAW WADDLES)

GARAGE FFL EL - 171.00

165.8×

-WOOD UTILITY POLE

W/TRANSFORMÉR/

(N) DRIVE WAY CURB CUT

FIELAT ROOF

×17*Ø.2*

×169.4

(N) CONCRETE-

RETAINING WALL W/

WOODEN FENCE

TRASH AREA

FFL EL - 170.75

(N) 6'-0" HT WOOD-

LANDS OF FELIX

APN: 027-282-060

1381 HILLSIDE CIRCLE

ADJACENT

STRUCTURE

PRIVACY FENCE

DOOR !

TOTAL: 50.4'

AVERAGE: 16.8'

WOOD

FENCE

PRIVACY

- (N) CONCRETE

RETAINING WALL

(E) UNDERGROUND

RE-LOTOLATETED

172,8×

-CONCRETE

SITE DEVELOPMENT PLAN LOT

CURB

UTILITY POLE

 $170.7 \times$

·×170,5

DRIVEWAY -

ELEV. 17020±

TEMPORARY BENCHMARK

SCALE: 1/8"=1'-0"

SET NAIL IN CONCRETE

ELECTRICAL LINE TO BE

173型料

 \times LILI

ADJACENT LOT 2

METER

UNDERGROUND WATER LINE

HILLSIDE CIRCLE

40' WIDE RIGHT-OF-WAY

ANCHOR

(LOCATED BY OTHERS)

UNDERGROUND

173.5 ×

/FND. IRON PIP (HELD)

(NO RECORD)

る民


NEW 138: BUF

10/26/22

AS NOTED

GAS LÌNE

STRUCTURE

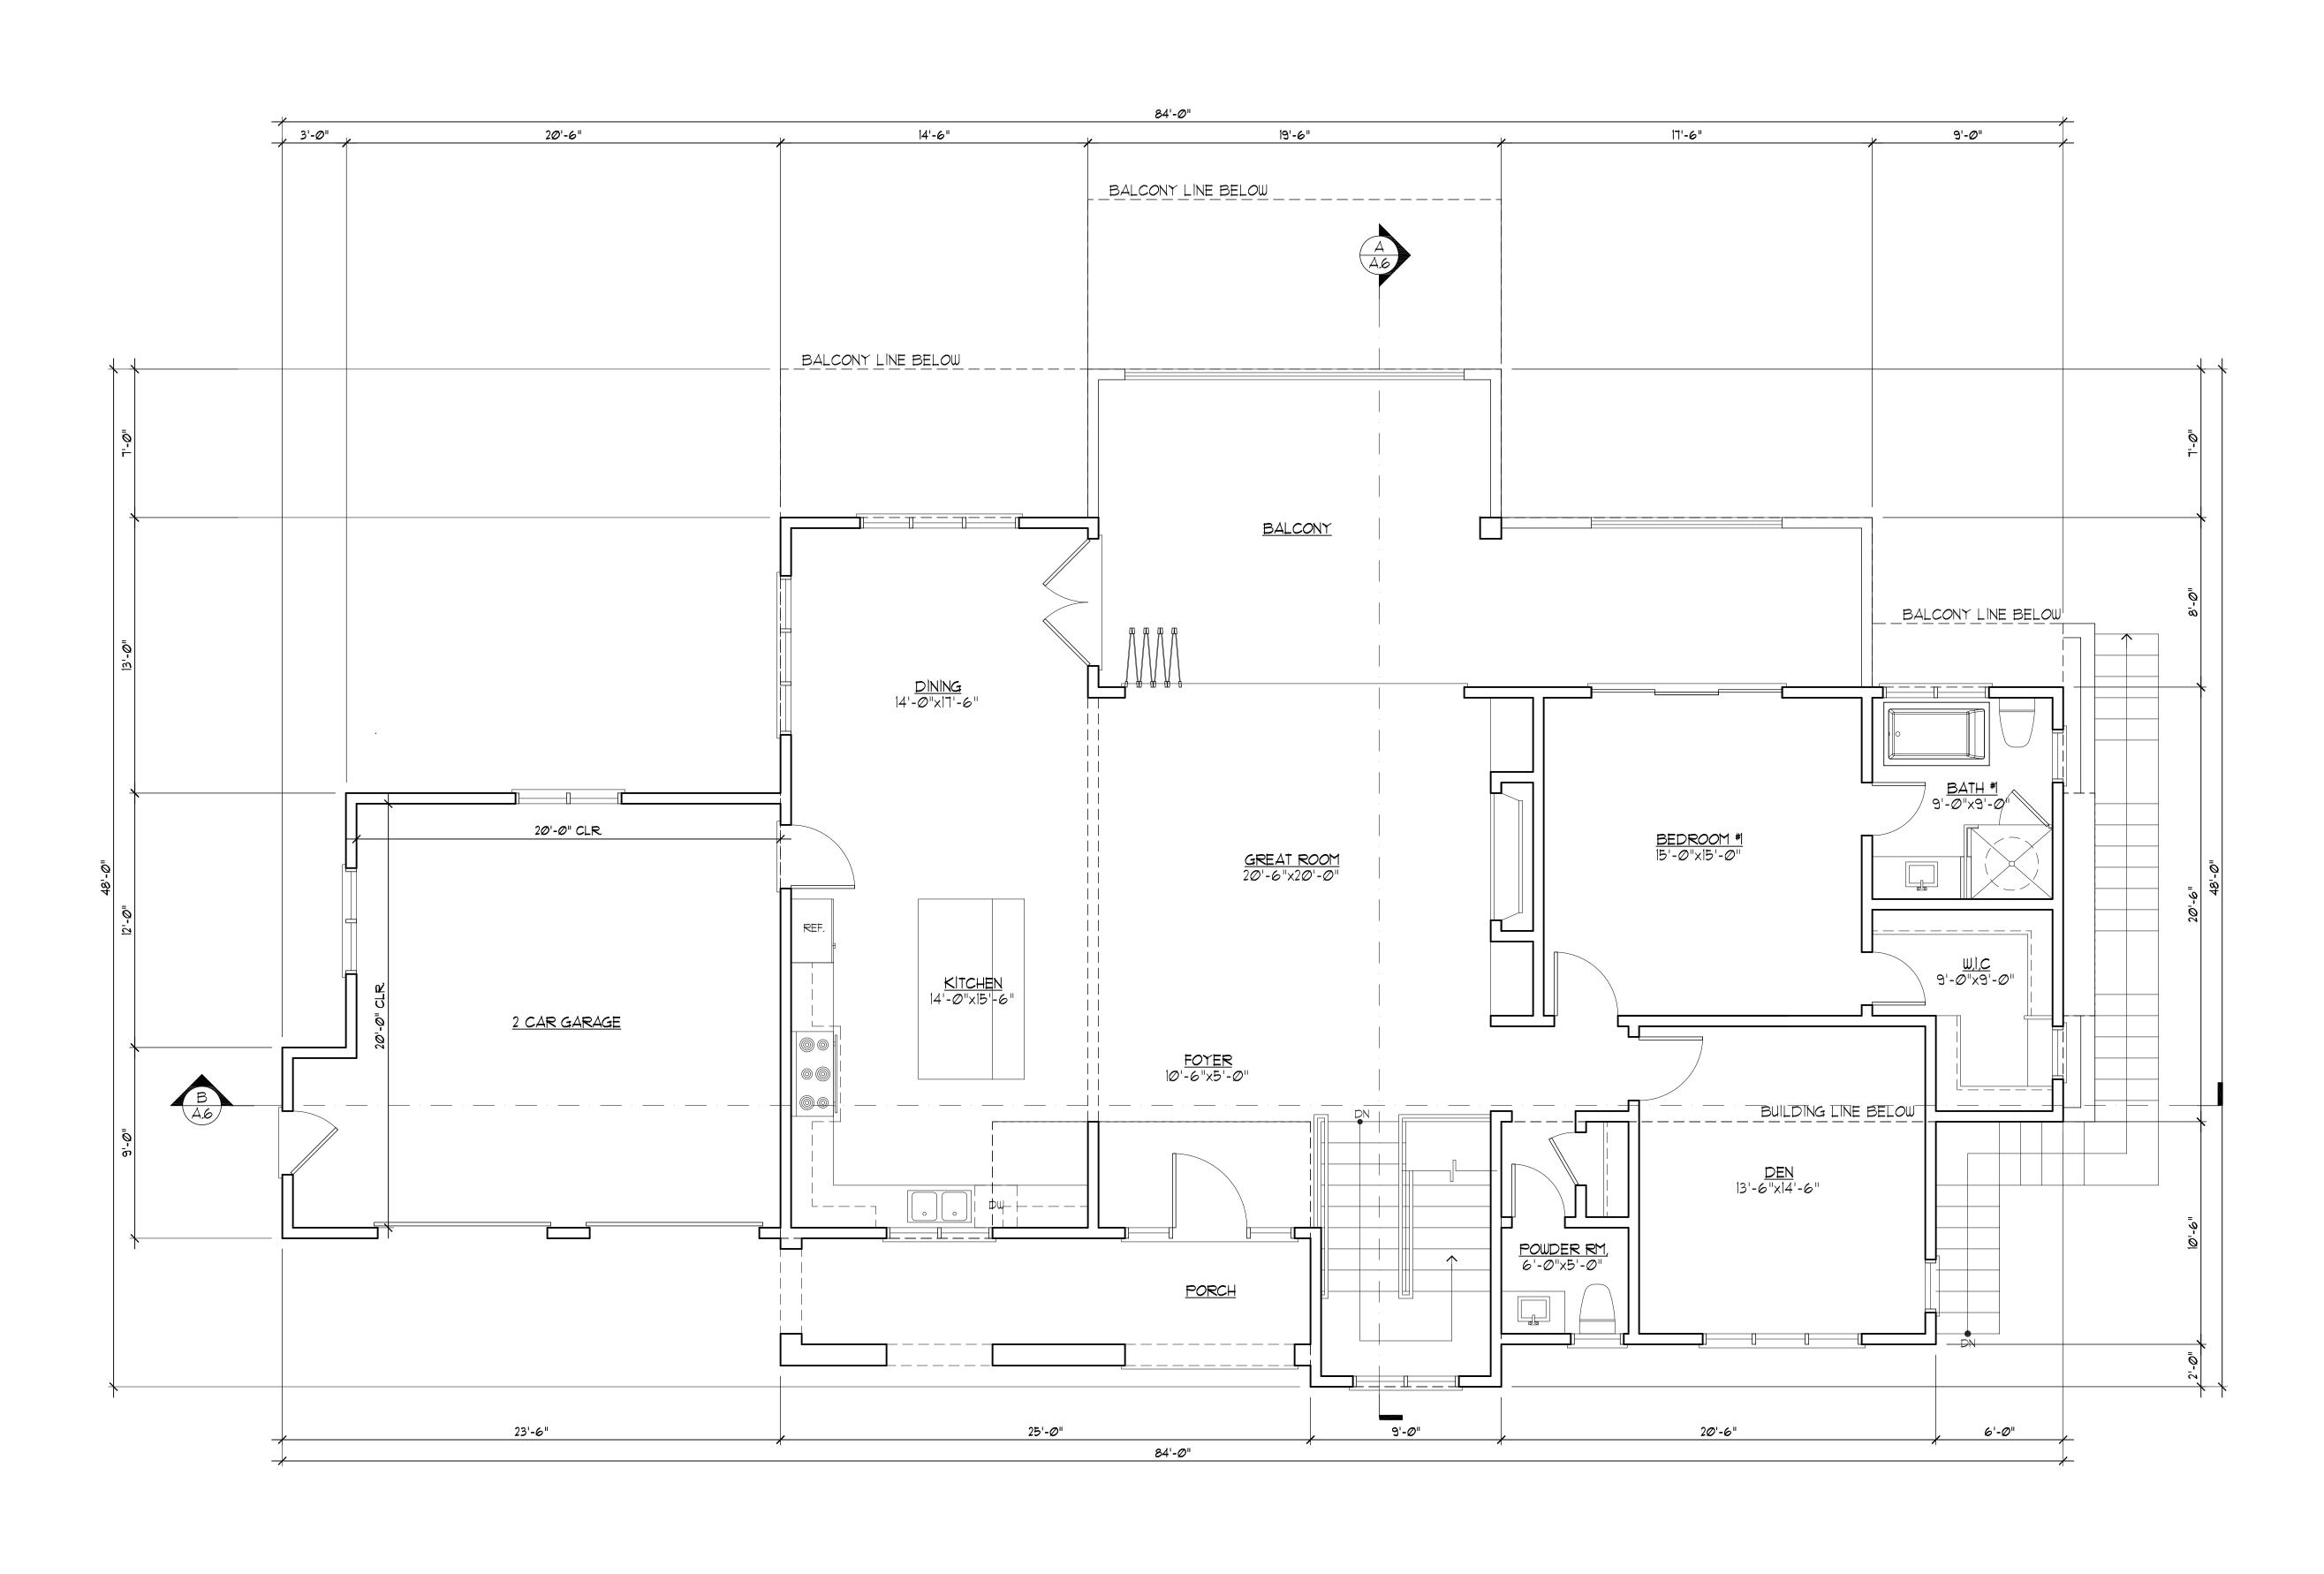



CHU DESIGN ASSOCIATES INC.
210 INDUSTRIAL RD. SUITE 205
SAN CARLOS, CALIFORNIA 94070
TEL: (650) 345-9286 EXT. 1001

N ASSOCIATES, INC.; and in d in connection with any work have been prepared and ASSOCIATES, INC. Visual

The drawing on this sheet, specification ideas, designs, and arranger thereby are and shall remain the property of CHU DESIGN ASSOC no part thereof shall be copied, disclosed to others or used in conne or project other than the specified project for which they have been I developed without the written consent of CHU DESIGN ASSOCIA contact with these plans or specifications shall constitute conclusive

W RESIDENCE 85 HILLSIDE CIRCLE LOT 1 JRLINGAME, C.A.


TE:

10/26/22

ALE:
AS NOTED

AWN:


A.3

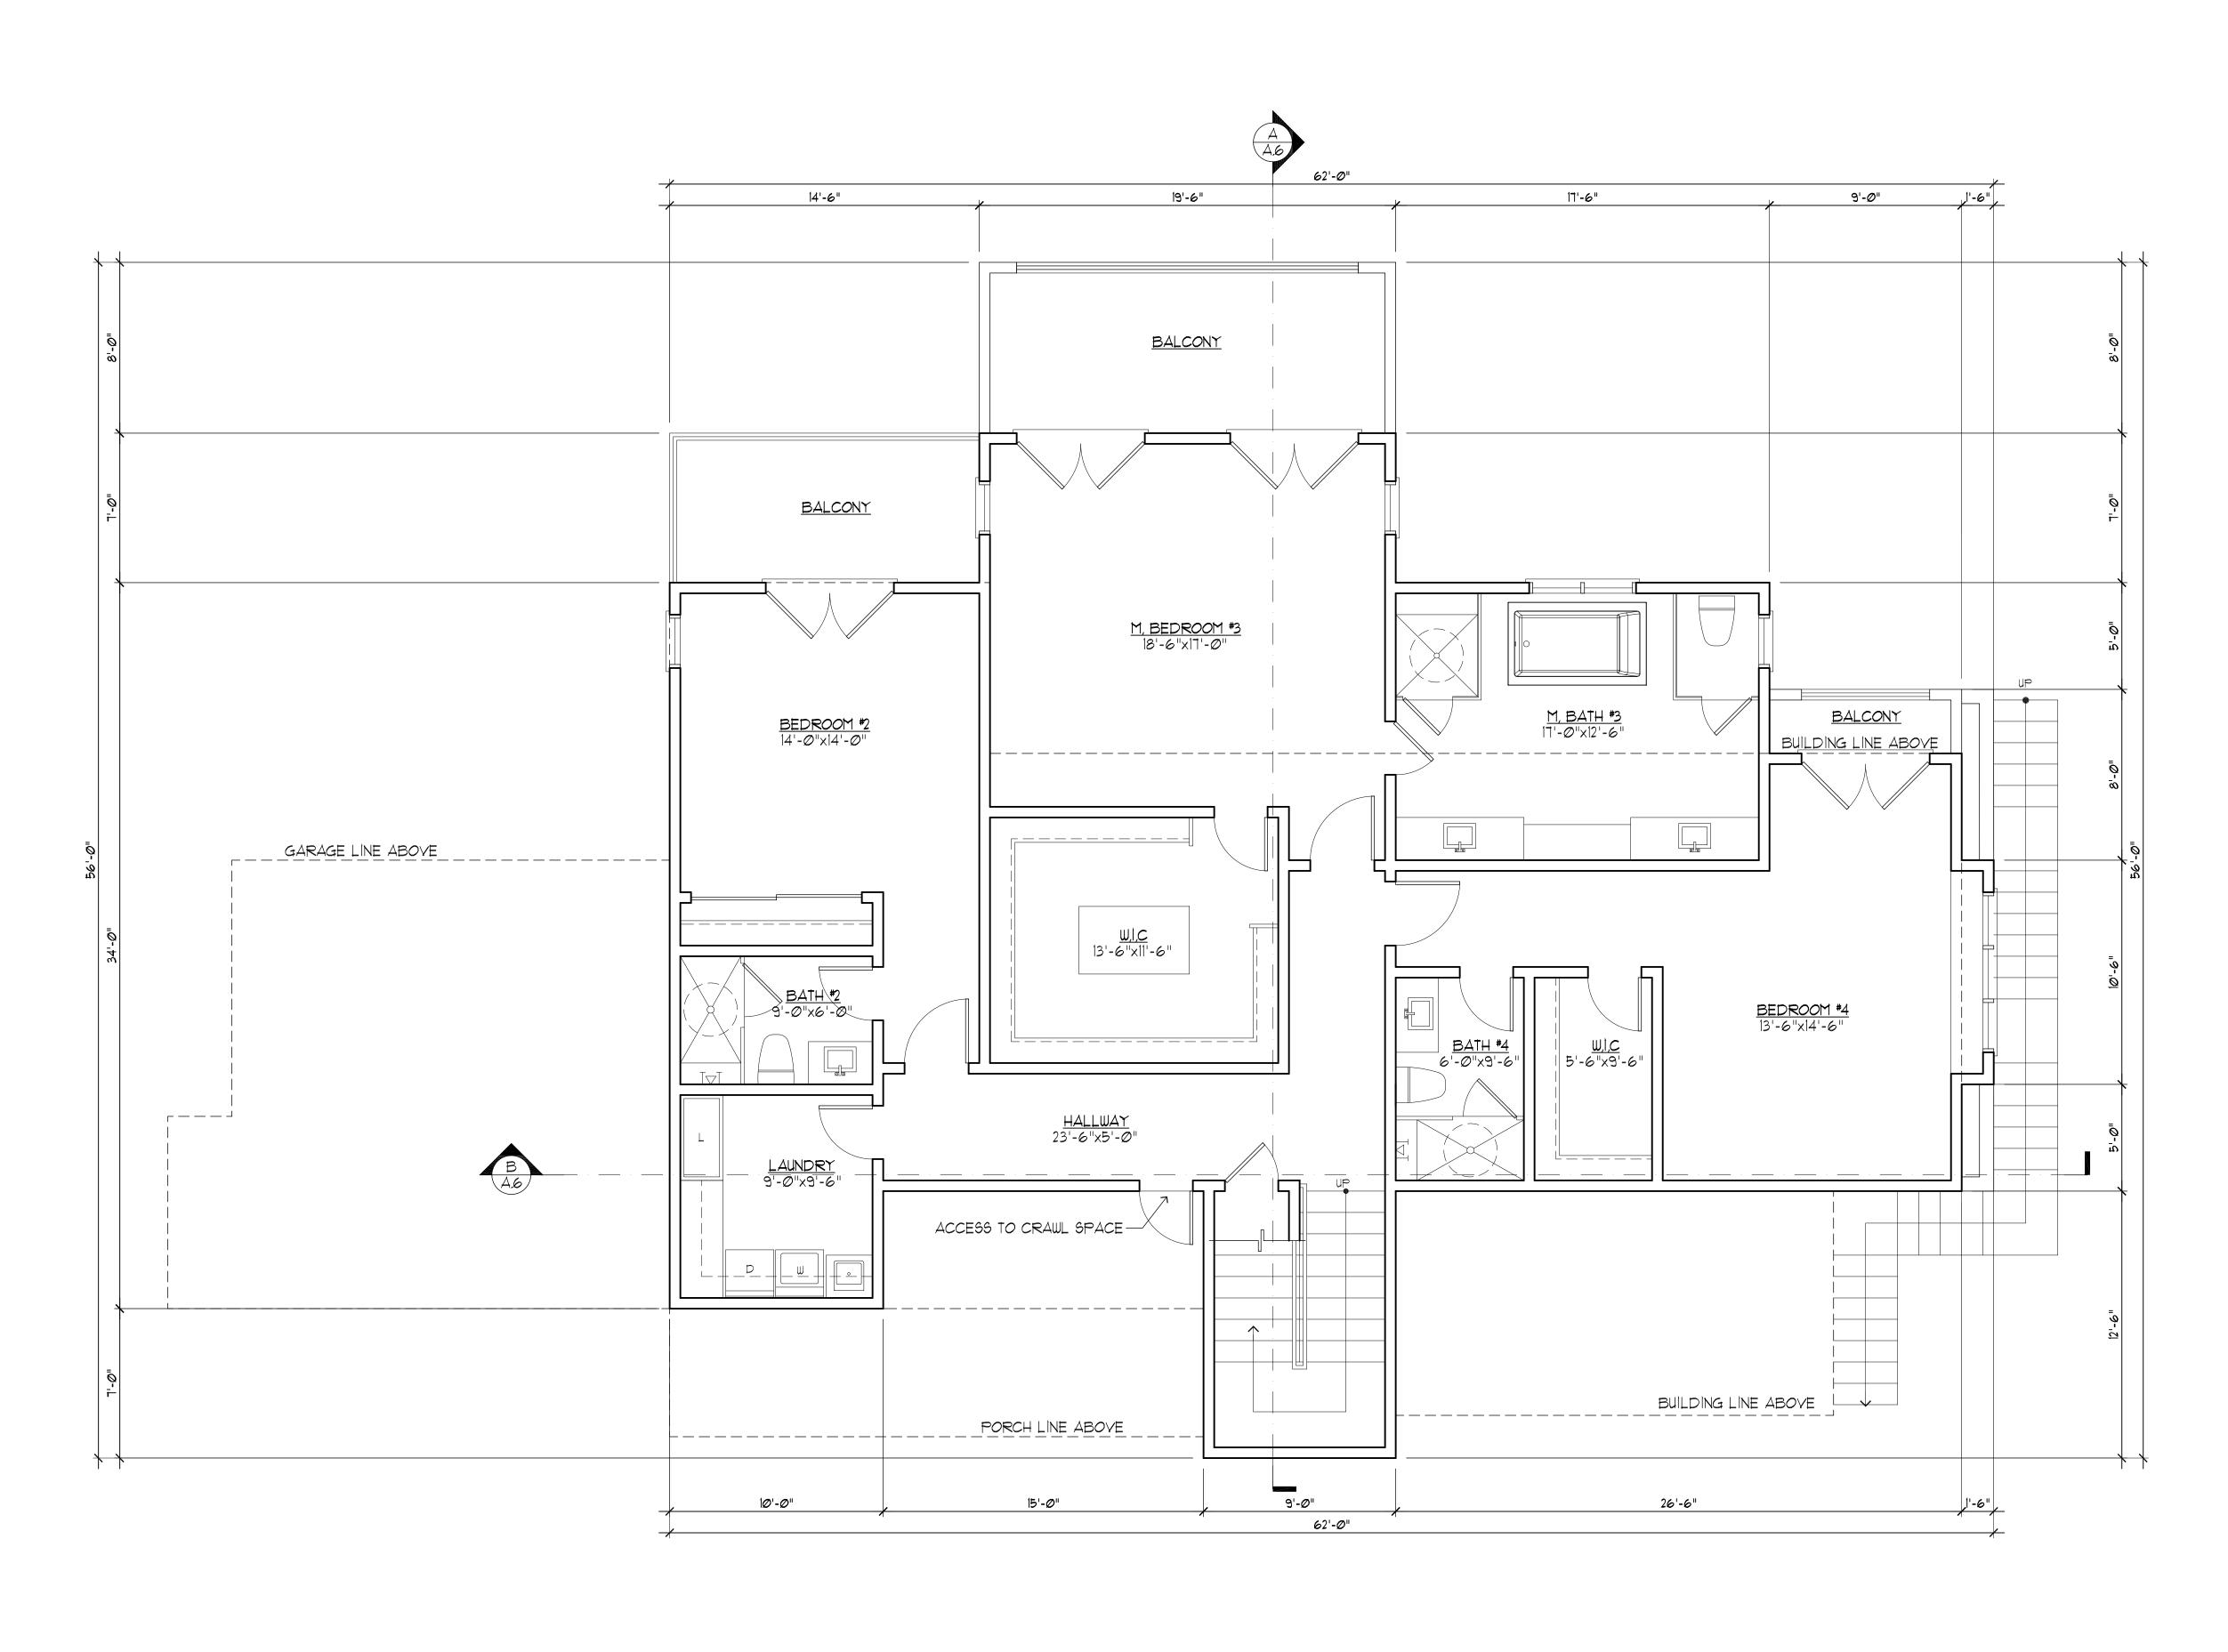



1ATES INC. 2005 94070

CHU DESIGN ASSOCIATES IN 210 INDUSTRIAL RD. SUITE 205 SAN CARLOS, CALIFORNIA 94070 TEL: (650) 345-9286 EXT. 1001

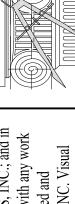


The drawing on this sheet, specification ideas, designs, and arrangements represently are and shall remain the property of CHU DESIGN ASSOCIATES, no part thereof shall be copied, disclosed to others or used in connection with or project other than the specified project for which they have been prepared developed without the written consent of CHU DESIGN ASSOCIATES. IN


SIDENCE ILLSIDE CIRCLE LOT 1 NGAMF CA

NEW RESIDENC 1385 HILLSII BURLINGAN

TE: 10/26/22 ALE: AS NOTED AWN:

A.3.1

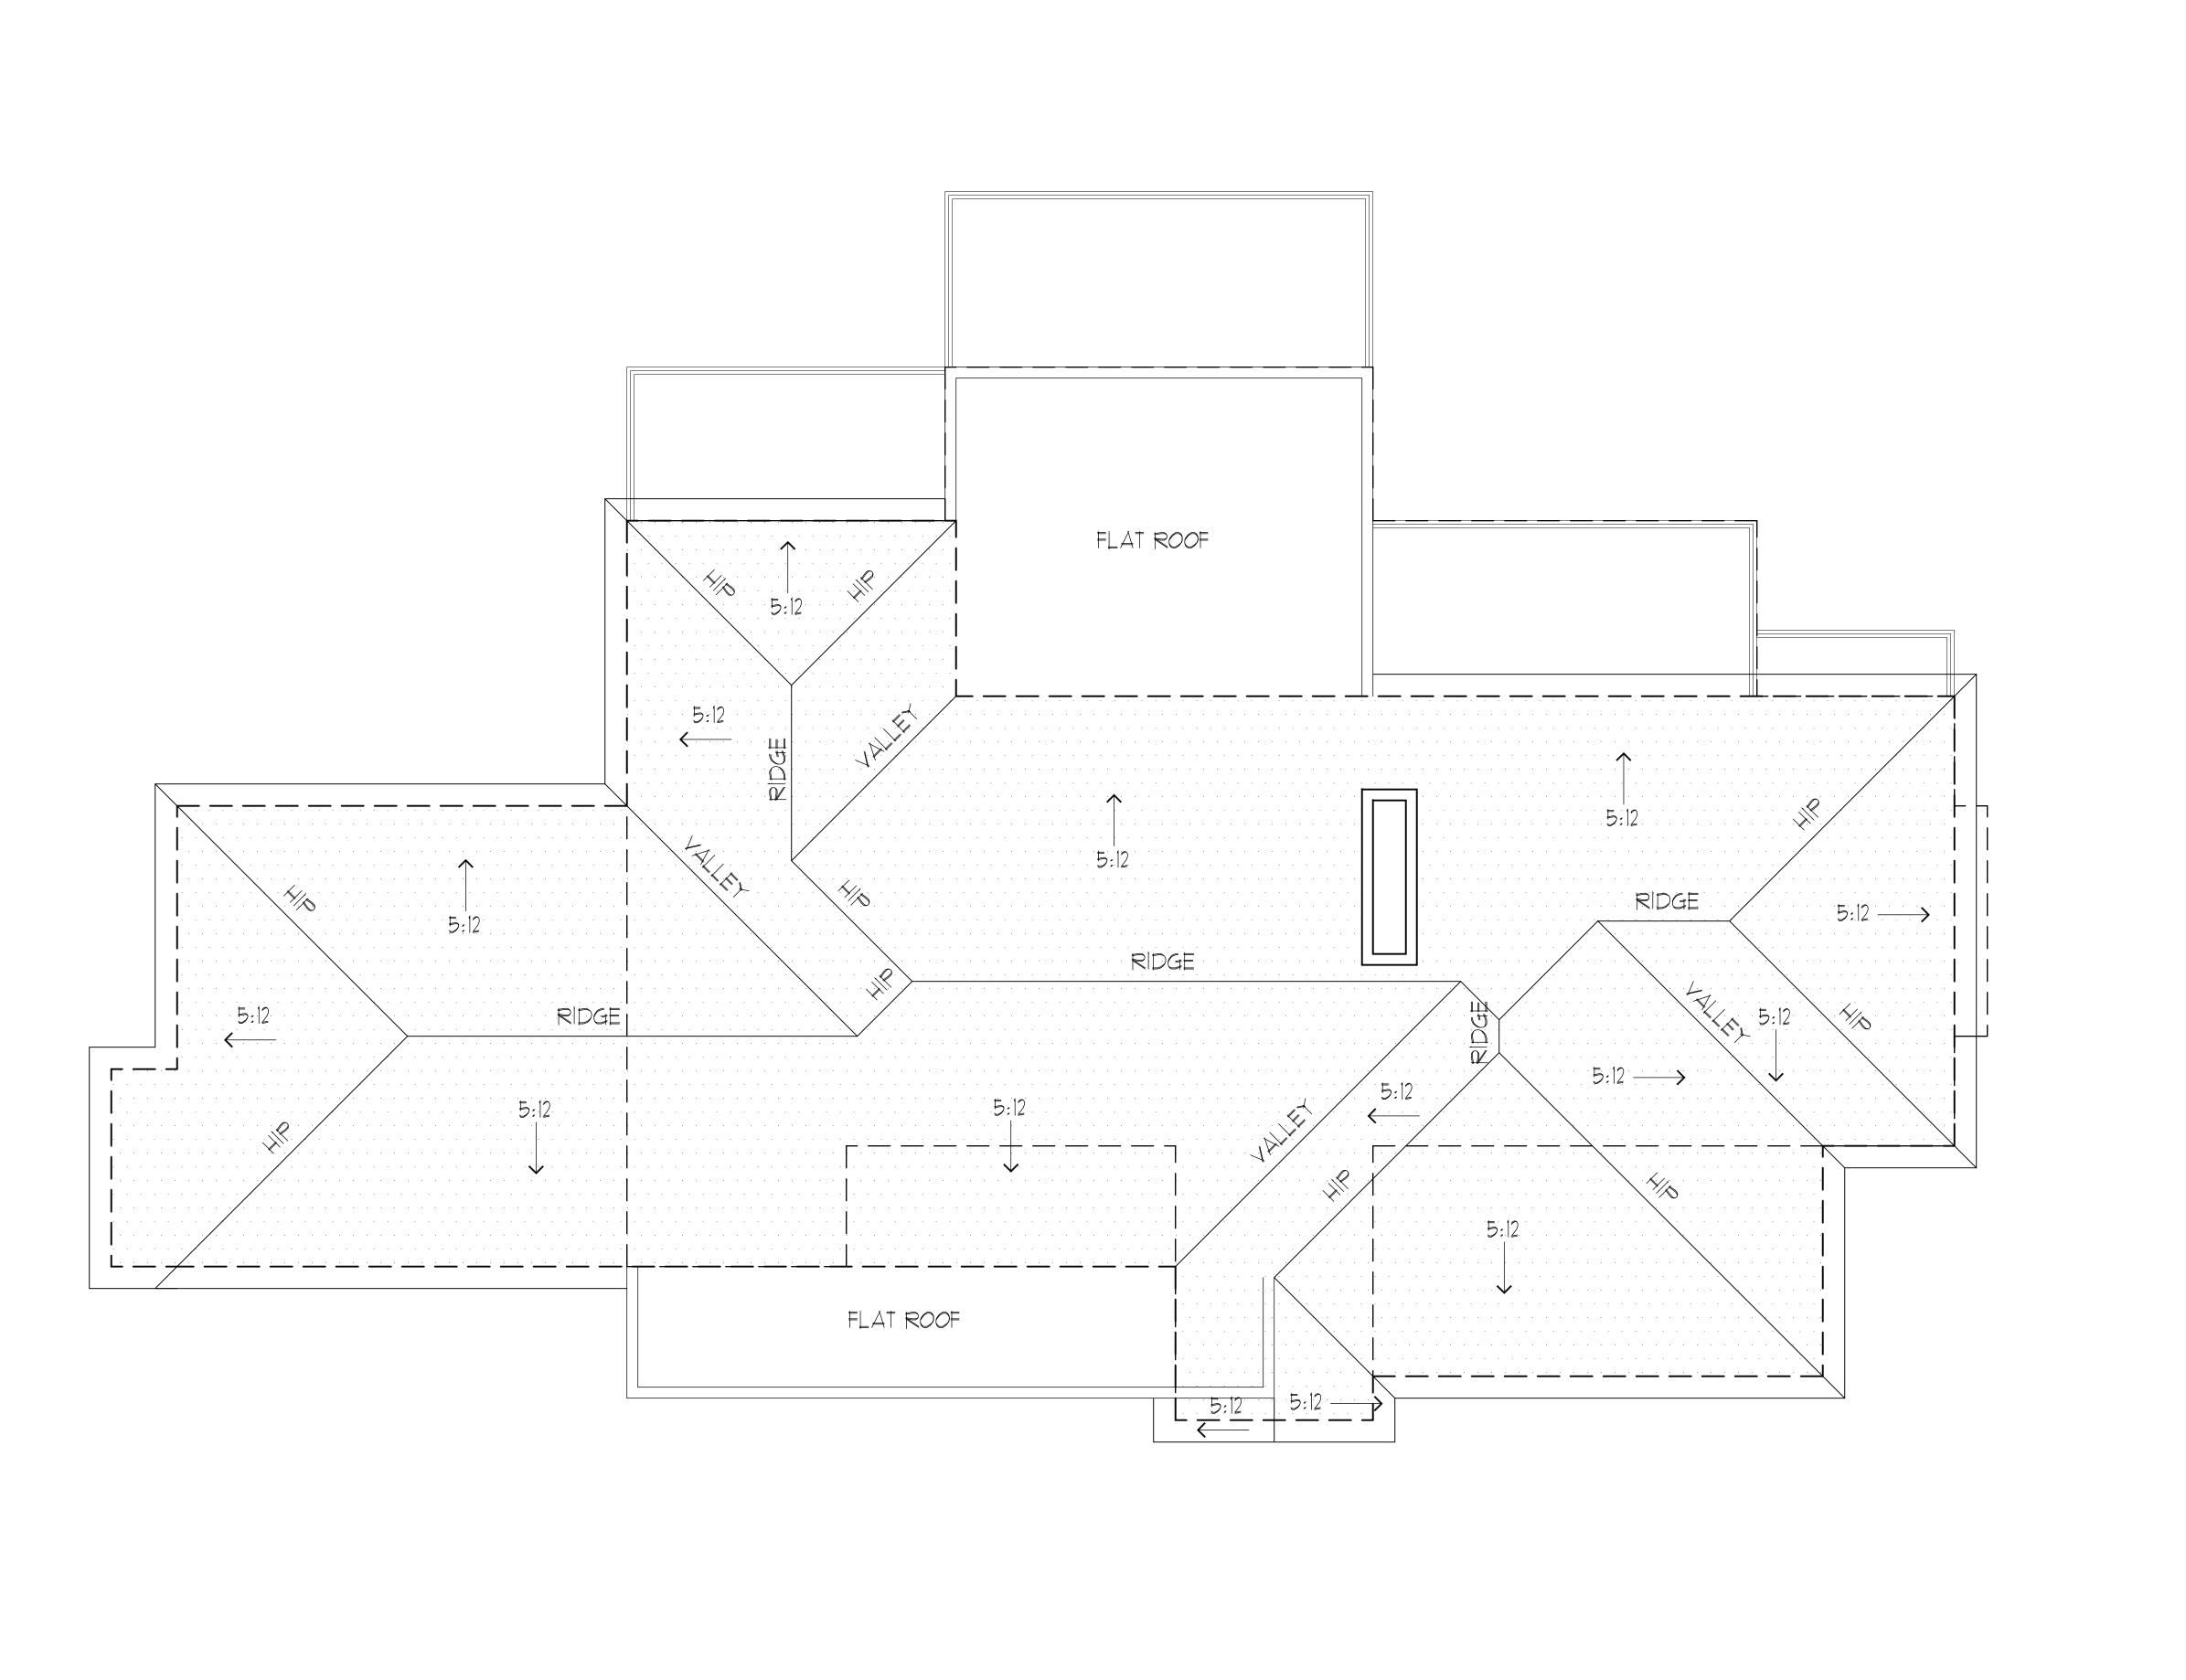

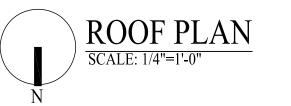

HU DESIGN ASSOCIATES INC INDUSTRIAL RD. SUITE 205 N CARLOS, CALIFORNIA 94070 11: (650) 345-9286 FXT. 1001

The drawing on this sheet, specification ideas, designs, and arrangements represented thereby are and shall remain the property of CHU DESIGN ASSOCIATES, INC.; and no part thereof shall be copied, disclosed to others or used in connection with any wo or project other than the specified project for which they have been prepared and developed without the written consent of CHU DESIGN ASSOCIATES, INC. Visual


DENCE LSIDE CIRCLE LOT 1 GAME, C.A.


NEW RESIDE 1385 HILL BURLING


TE: 10/26/22 ALE: AS NOTED AWN: MC

EET NO.

A.3.2

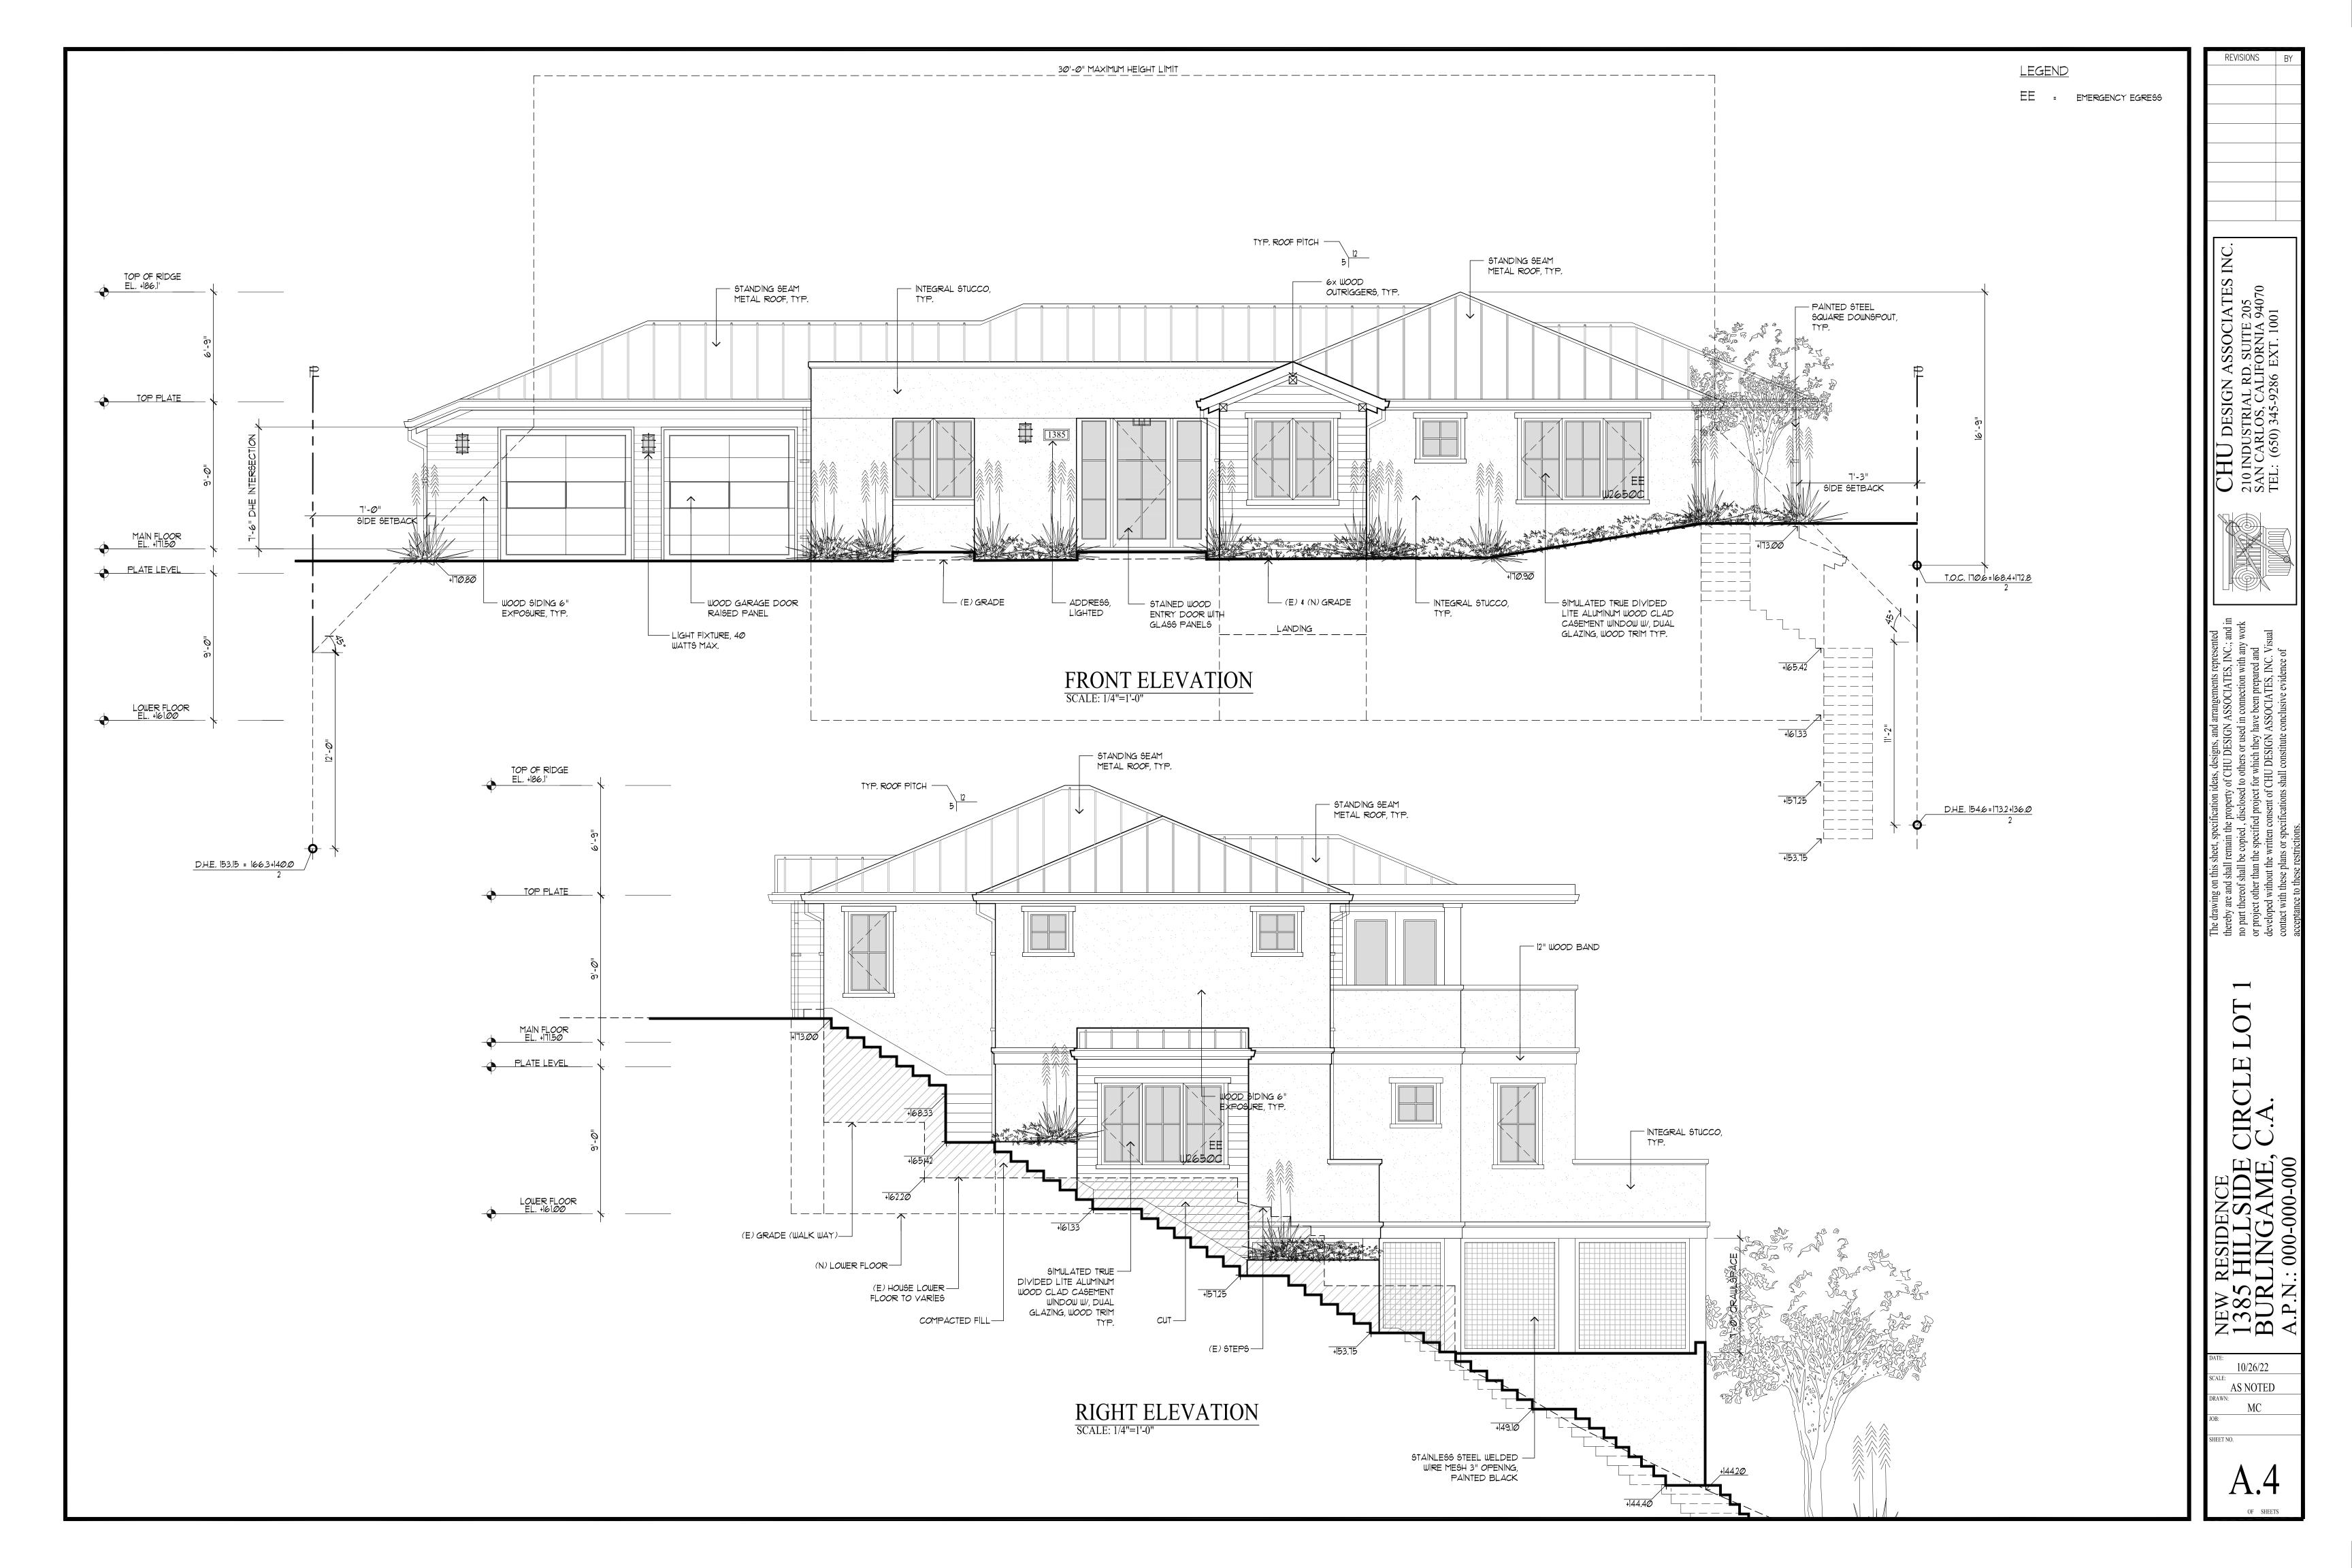

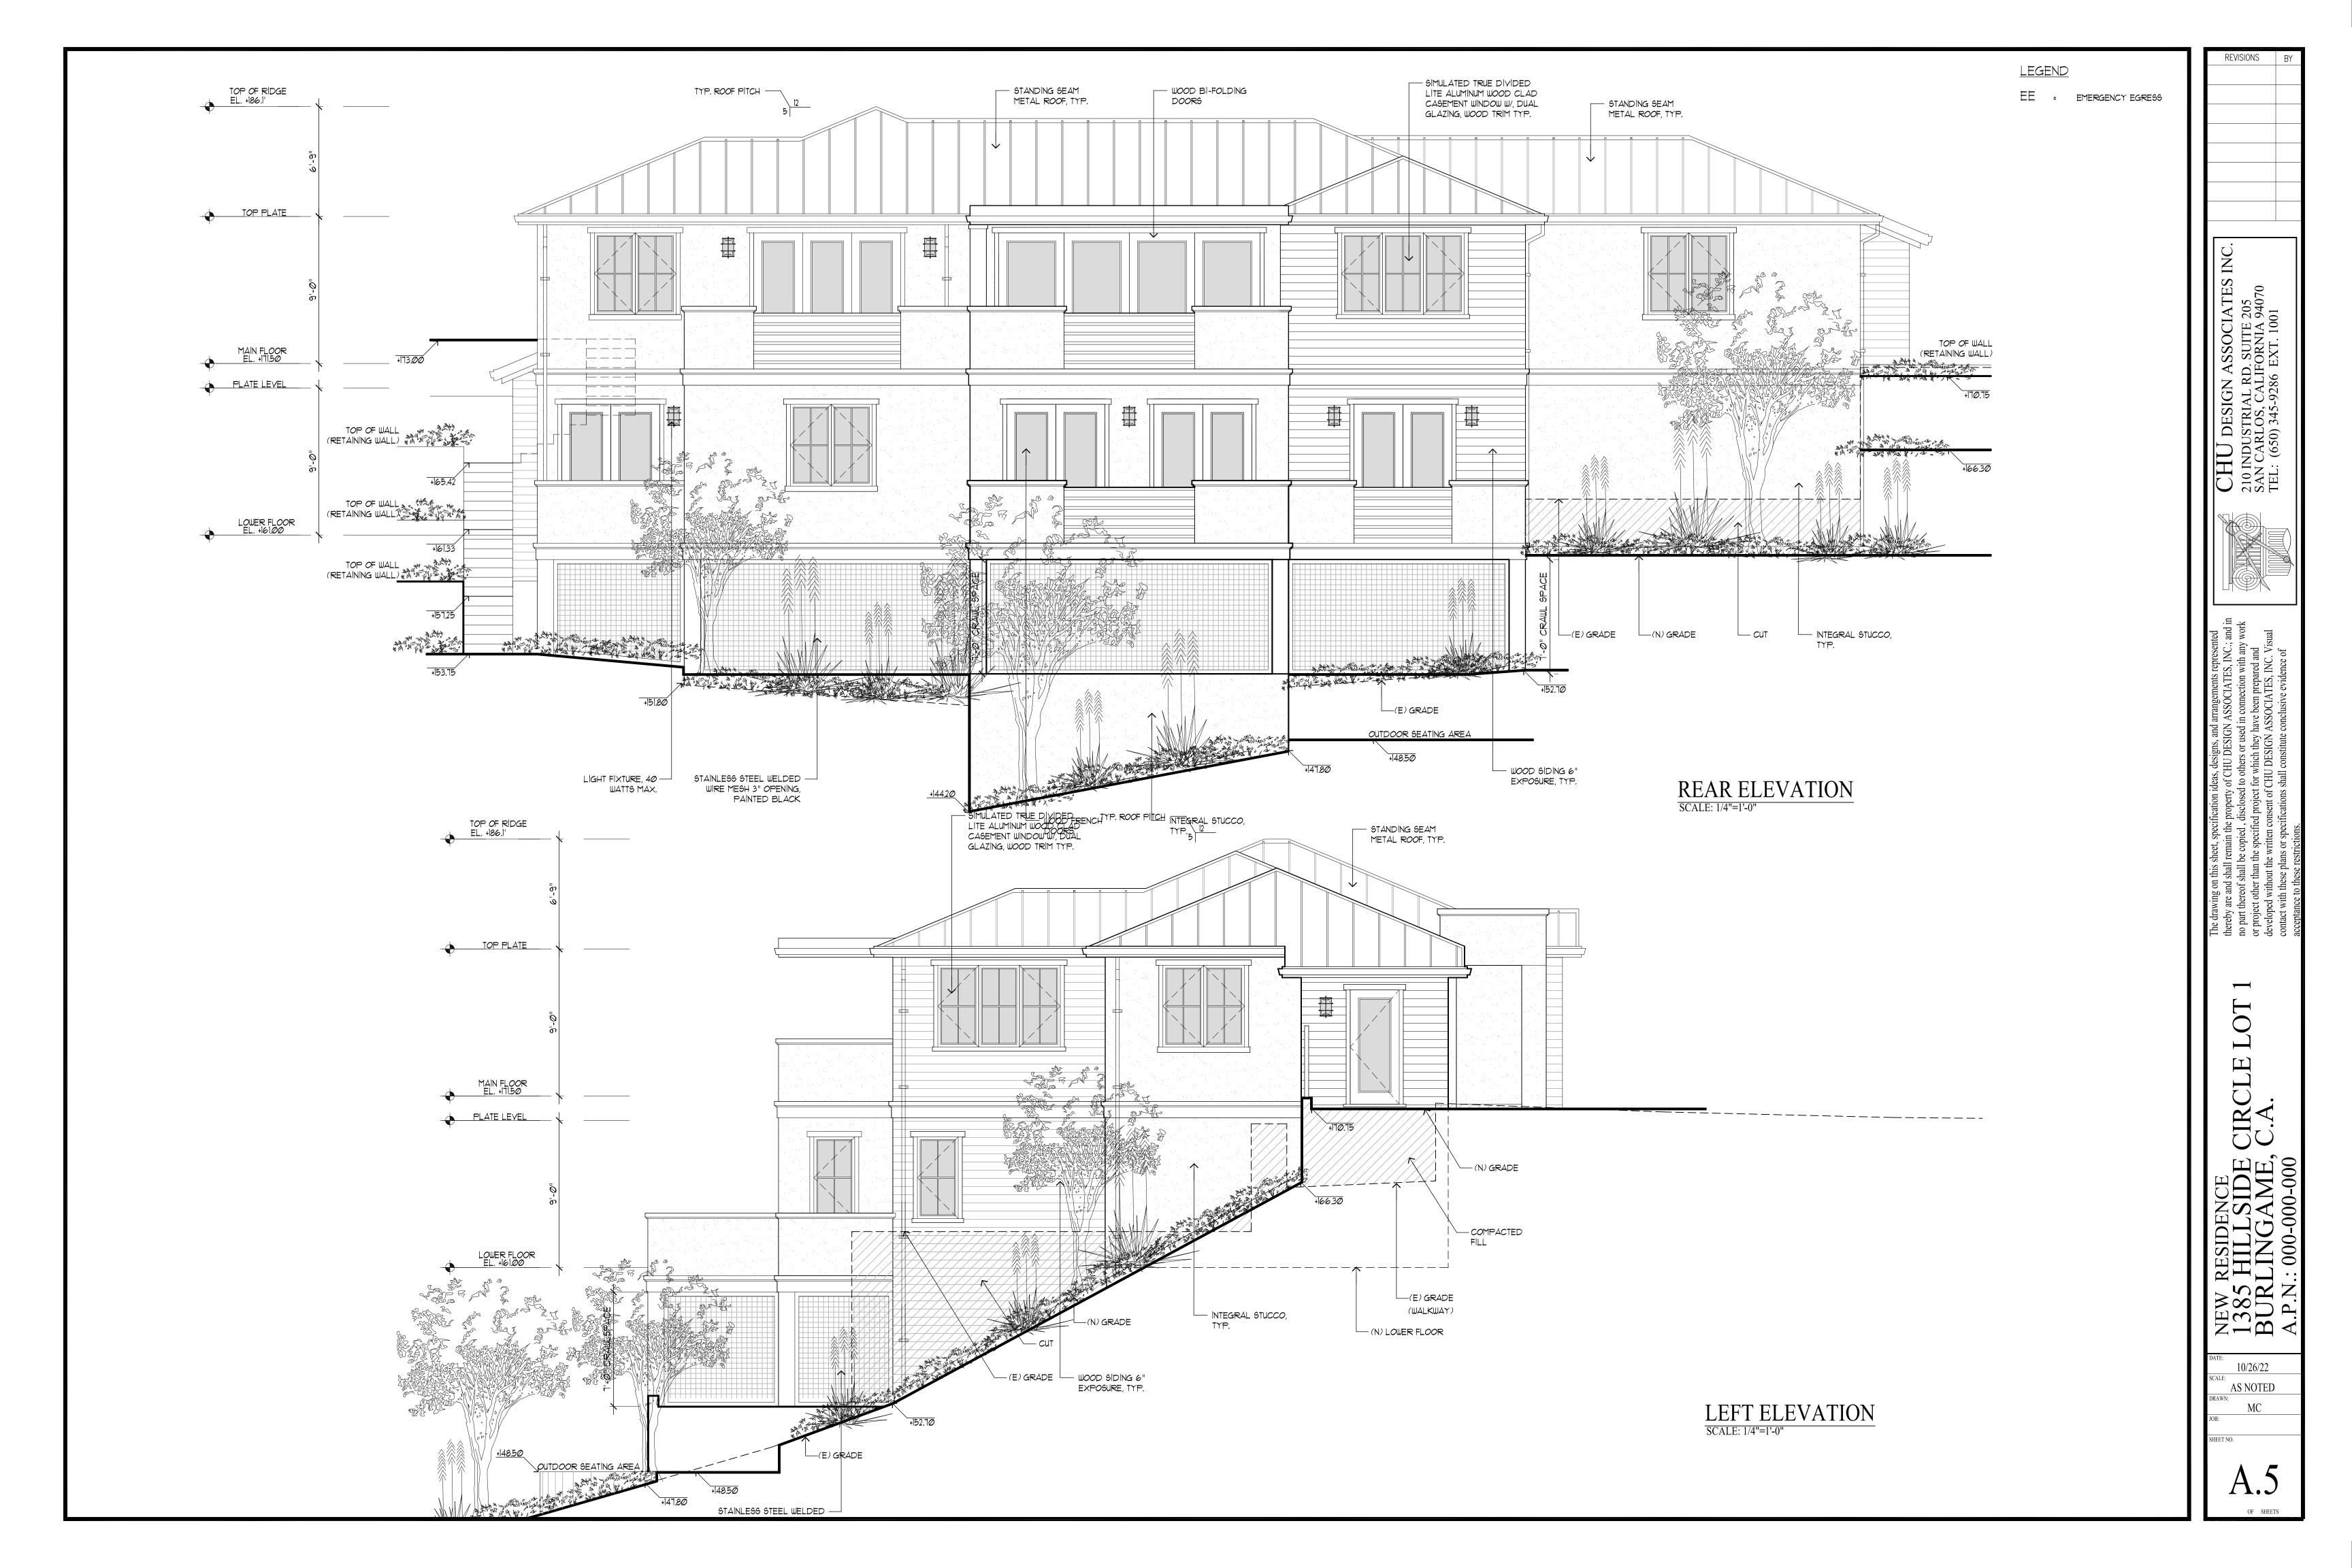

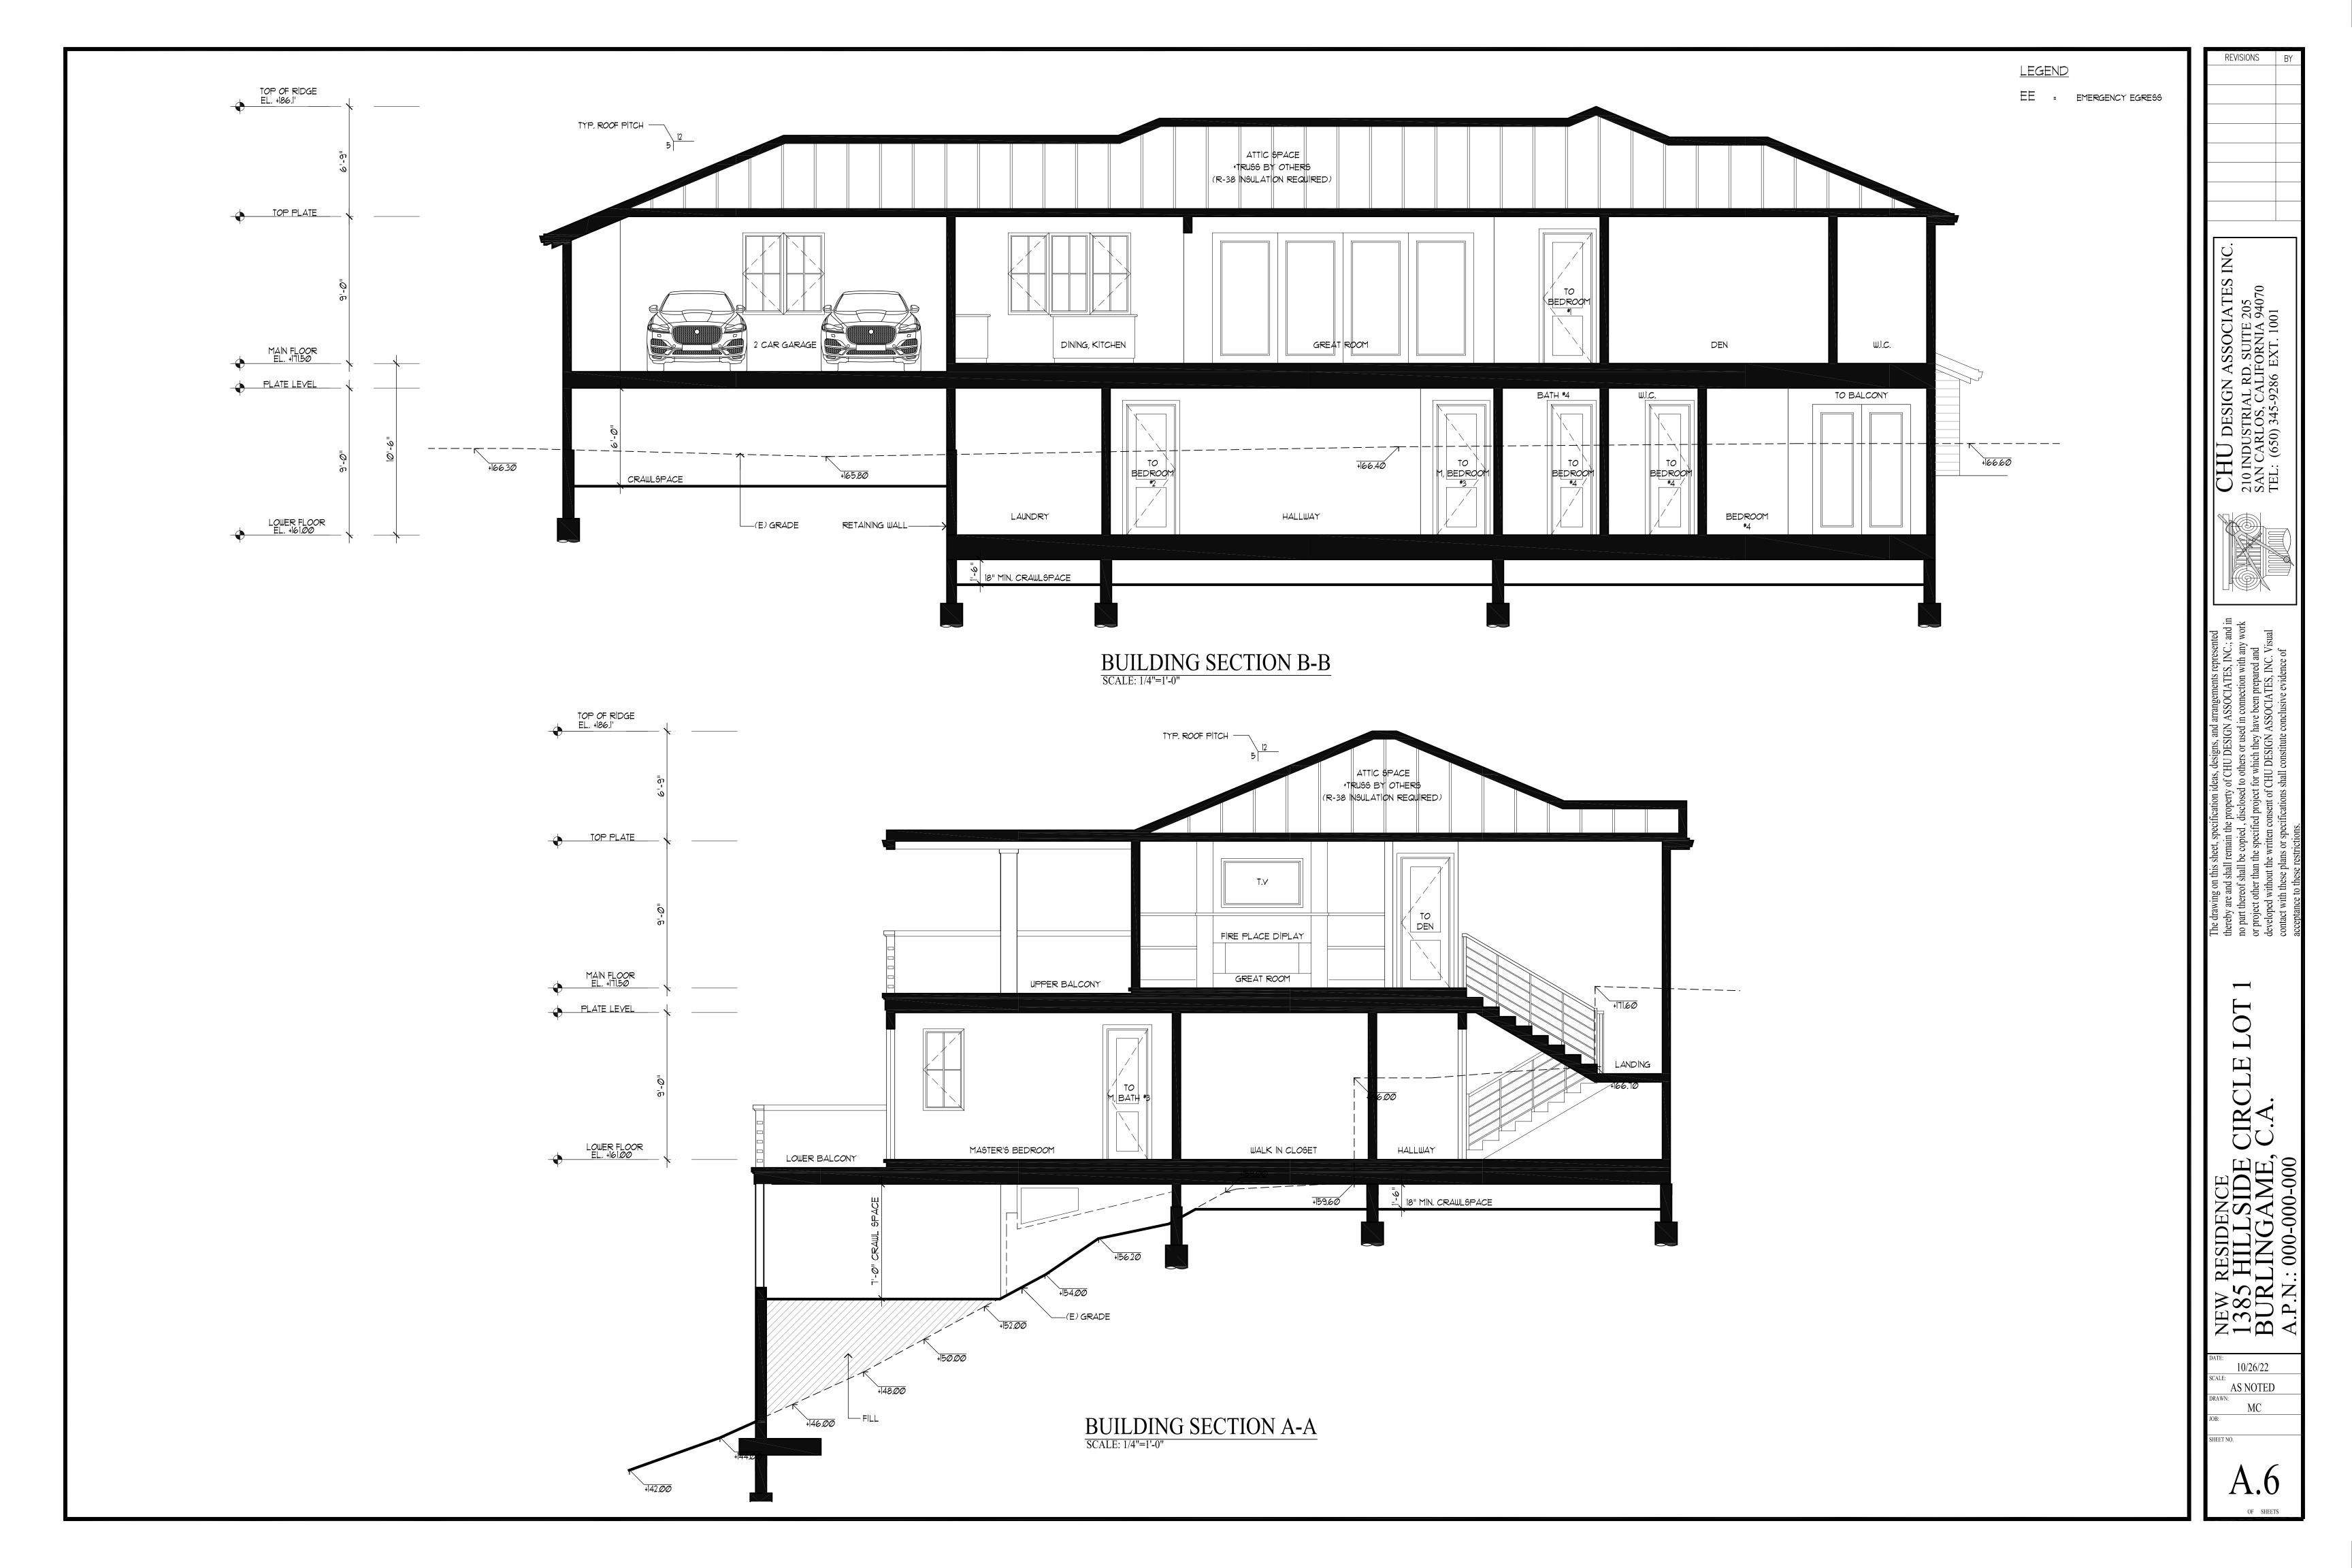




Construction Best Management Practices (BMPs)

Water Pollution Prevention Program

Clean Water. Healthy Community.

Construction projects are required to implement the stormwater best management practices (BMP) on this page, as they apply to your project, all year long.

Materials & Waste Management

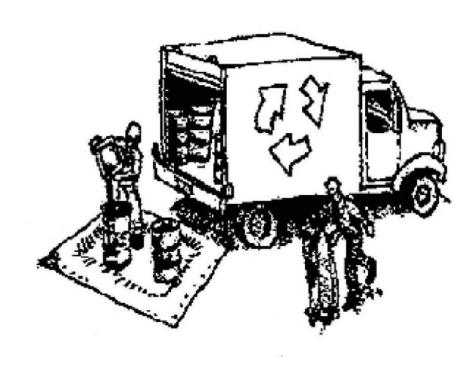

Non-Hazardous Materials

- ☐ Berm and cover stockpiles of sand, dirt or other construction material with tarps when rain is forecast or if not actively being used within 14 days.
- ☐ Use (but don't overuse) reclaimed water for dust control.

Hazardous Materials

- ☐ Label all hazardous materials and hazardous wastes (such as pesticides, paints, thinners, solvents, fuel, oil, and antifreeze) in accordance with city, county, state and federal regulations.
- ☐ Store hazardous materials and wastes in water tight containers, store in appropriate secondary containment, and cover them at the end of every work day or during wet weather or when rain is forecast.
- ☐ Follow manufacturer's application instructions for hazardous materials and be careful not to use more than necessary. Do not apply chemicals outdoors when rain is forecast within 24 hours.
- ☐ Arrange for appropriate disposal of all hazardous wastes.

Waste Management

- ☐ Cover waste disposal containers securely with tarps at the end of every work day and during wet weather.
- ☐ Check waste disposal containers frequently for leaks and to make sure they are not overfilled. Never hose down a dumpster on the construction site.
- ☐ Clean or replace portable toilets, and inspect them frequently for leaks and spills.
- ☐ Dispose of all wastes and debris properly. Recycle materials and wastes that can be recycled (such as asphalt, concrete, aggregate base materials, wood, gyp board, pipe, etc.)
- ☐ Dispose of liquid residues from paints, thinners, solvents, glues, and cleaning fluids as hazardous waste.

Construction Entrances and Perimeter

- ☐ Establish and maintain effective perimeter controls and stabilize all construction entrances and exits to sufficiently control erosion and sediment discharges from site and tracking off site.
- ☐ Sweep or vacuum any street tracking immediately and secure sediment source to prevent further tracking. Never hose down streets to clean up tracking.

Equipment Management & **Spill Control**




Maintenance and Parking

- ☐ Designate an area, fitted with appropriate BMPs, for vehicle and equipment parking and storage.
- ☐ Perform major maintenance, repair jobs, and vehicle and equipment washing off site.
- ☐ If refueling or vehicle maintenance must be done onsite, work in a bermed area away from storm drains and over a drip pan big enough to collect fluids. Recycle or dispose of fluids as hazardous waste.
- ☐ If vehicle or equipment cleaning must be done onsite. clean with water only in a bermed area that will not allow rinse water to run into gutters, streets, storm drains, or surface waters.
- ☐ Do not clean vehicle or equipment onsite using soaps. solvents, degreasers, steam cleaning equipment, etc.

Spill Prevention and Control

- ☐ Keep spill cleanup materials (rags, absorbents, etc.) available at the construction site at all times.
- ☐ Inspect vehicles and equipment frequently for and repair leaks promptly. Use drip pans to catch leaks until repairs are made.
- ☐ Clean up spills or leaks immediately and dispose of cleanup materials properly.
- ☐ Do not hose down surfaces where fluids have spilled. Use dry cleanup methods (absorbent materials, cat litter, and/or rags).
- ☐ Sweep up spilled dry materials immediately. Do not try to wash them away with water, or bury them.
- ☐ Clean up spills on dirt areas by digging up and properly disposing of contaminated soil.
- ☐ Report significant spills immediately. You are required by law to report all significant releases of hazardous materials, including oil. To report a spill: 1) Dial 911 or your local emergency response number, 2) Call the Governor's Office of Emergency Services Warning Center, (800) 852-7550 (24 hours).

Earthwork & Contaminated Soils

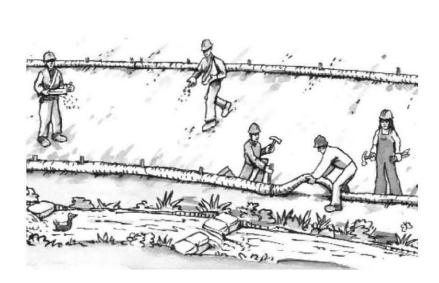


Erosion Control

- ☐ Schedule grading and excavation work for dry weather only.
- ☐ Stabilize all denuded areas, install and maintain temporary erosion controls (such as erosion control fabric or bonded fiber matrix) until vegetation is established.
- ☐ Seed or plant vegetation for erosion control on slopes or where construction is not immediately planned.

Sediment Control

- ☐ Protect storm drain inlets, gutters, ditches, and drainage courses with appropriate BMPs, such as gravel bags, fiber rolls, berms, etc.
- ☐ Prevent sediment from migrating offsite by installing and maintaining sediment controls, such as fiber rolls, silt fences, or sediment basins.
- ☐ Keep excavated soil on the site where it will not collect into the street.
- ☐ Transfer excavated materials to dump trucks on the site, not in the street.
- ☐ Contaminated Soils
- ☐ If any of the following conditions are observed, test for contamination and contact the Regional Water Quality Control Board:
- Unusual soil conditions, discoloration,
- Abandoned underground tanks.
- Abandoned wells
- Buried barrels, debris, or trash.

Paving/Asphalt Work

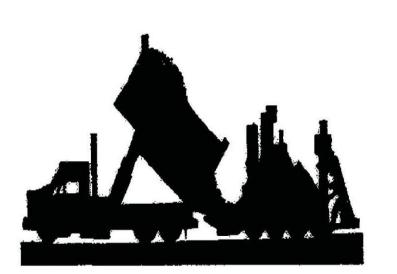


- ☐ Avoid paving and seal coating in wet weather, or when rain is forecast before fresh pavement will have time to cure.
- ☐ Cover storm drain inlets and manholes when applying seal coat, tack coat, slurry seal, fog seal, etc.
- □ Collect and recycle or appropriately dispose of excess abrasive gravel or sand. Do NOT sweep or wash it into gutters
- ☐ Do not use water to wash down fresh asphalt concrete pavement.

Sawcutting & Asphalt/Concrete Removal


- ☐ Completely cover or barricade storm drain inlets when saw cutting. Use filter fabric, catch basin inlet filters, or gravel bags to keep slurry out of the storm drain
- ☐ Shovel, abosorb, or vacuum saw-cut slurry and dispose of all waste as soon as you are finished in one location or at the end of each work day (whichever is sooner!).
- ☐ If sawcut slurry enters a catch basin, clean it up immediately.

Concrete, Grout & Mortar **Application**

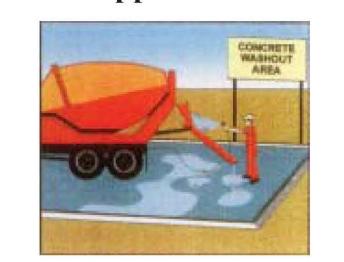


- ☐ Store concrete, grout and mortar under cover, on pallets and away from drainage areas. These materials must never reach a storm drain.
- ☐ Wash out concrete equipment/trucks offsite or in a contained area, so there is no discharge into the underlying soil or onto surrounding areas. Let concrete harden and dispose of as garbage.
- ☐ Collect the wash water from washing exposed aggregate concrete and remove it for appropriate disposal offsite.

Dewatering

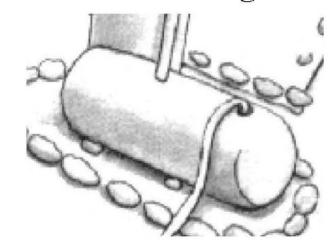

- ☐ Effectively manage all run-on, all runoff within the site, and all runoff that discharges from the site. Divert run-on water from offsite away from all disturbed areas or otherwise ensure compliance.
- ☐ When dewatering, notify and obtain approval from the local municipality before discharging water to a street gutter or storm drain. Filtration or diversion through a basin, tank, or sediment trap may be required.
- ☐ In areas of known contamination, testing is required prior to reuse or discharge of groundwater. Consult with the Engineer to determine whether testing is required and how to interpret results. Contaminated groundwater must be treated or hauled off-site for proper disposal.

Painting & Paint Removal

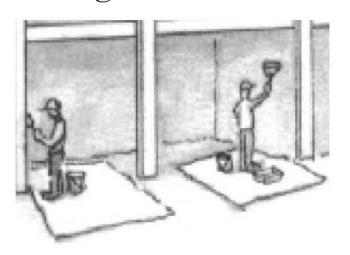

Painting cleanup

- ☐ Never clean brushes or rinse paint containers into a street, gutter, storm drain, or surface waters.
- ☐ For water-based paints, paint out brushes to the extent possible. Rinse to the sanitary sewer once you have gained permission from the local wastewater treatment authority. Never pour paint down a drain.
- ☐ For oil-based paints, paint out brushes to the extent possible and clean with thinner or solvent in a proper container. Filter and reuse thinners and solvents. Dispose of residue and unusable thinner/solvents as hazardous waste.

Paint removal

- ☐ Chemical paint stripping residue and chips and dust from marine paints or paints containing lead or tributyltin must be disposed of as hazardous waste.
- ☐ Paint chips and dust from non-hazardous dry stripping and sand blasting may be swept up or collected in plastic drop cloths and disposed of as trash.


Landscape Materials



- ☐ Contain stockpiled landscaping materials by storing them under tarps when they are not actively being used.
- ☐ Stack erodible landscape material on pallets. Cover or store these materials when they are not actively being used or applied.
- ☐ Discontinue application of any erodible landscape material within 2 days before a forecast rain event or during wet weather.

Storm drain polluters may be liable for fines of up to \$10,000 per day!




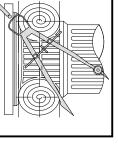

IRCL J.A.


SIDE SIDE AME, NEW RESIDEN 1385 HILLS BURLINGA A.P.N.: 000-00

AS NOTED

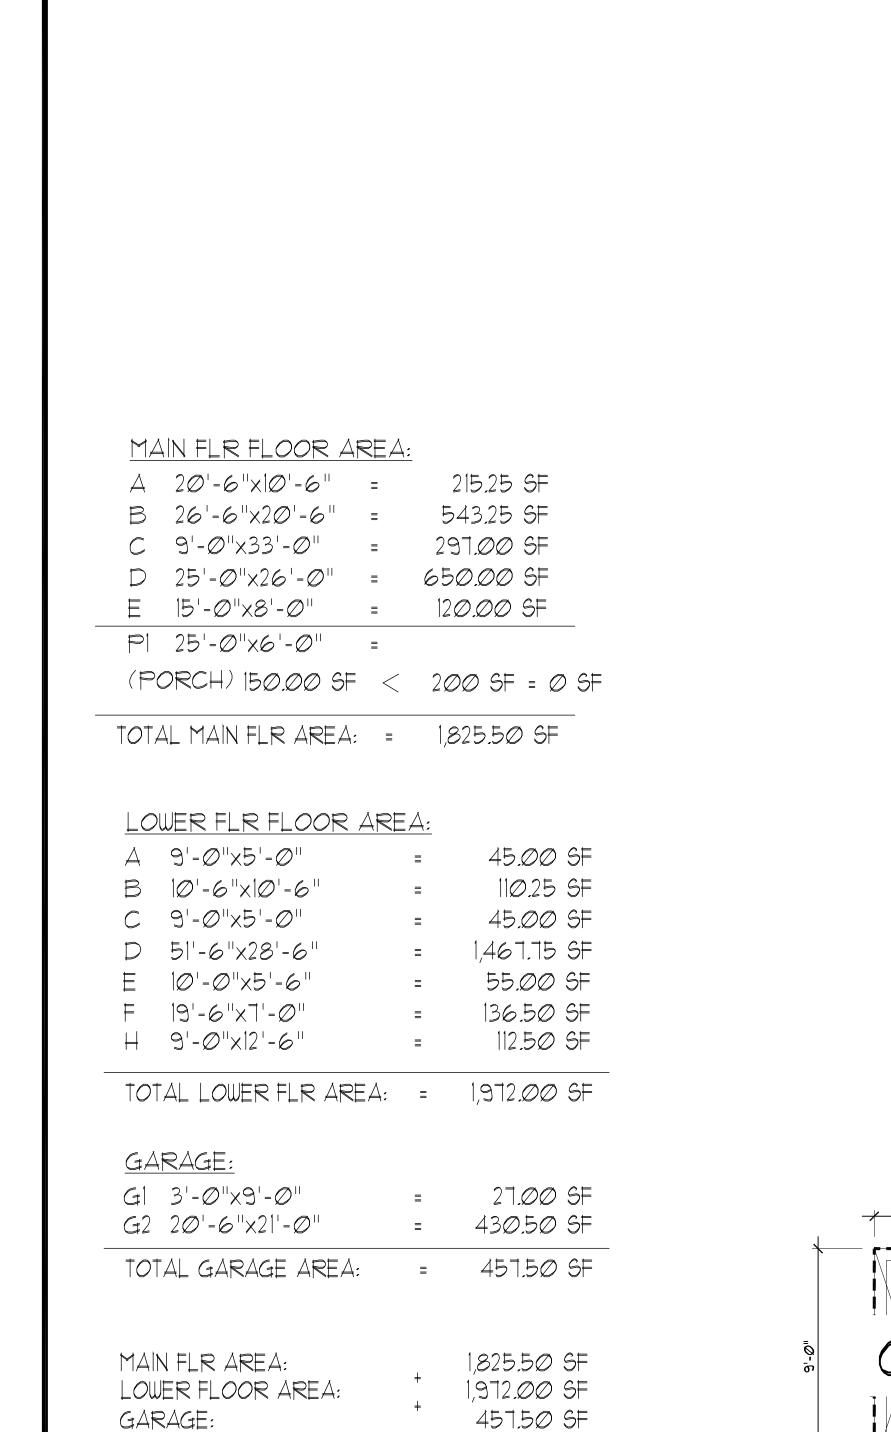


GRAND TOTAL FLOOR AREA: 4,255.00 SF

GARAGE:

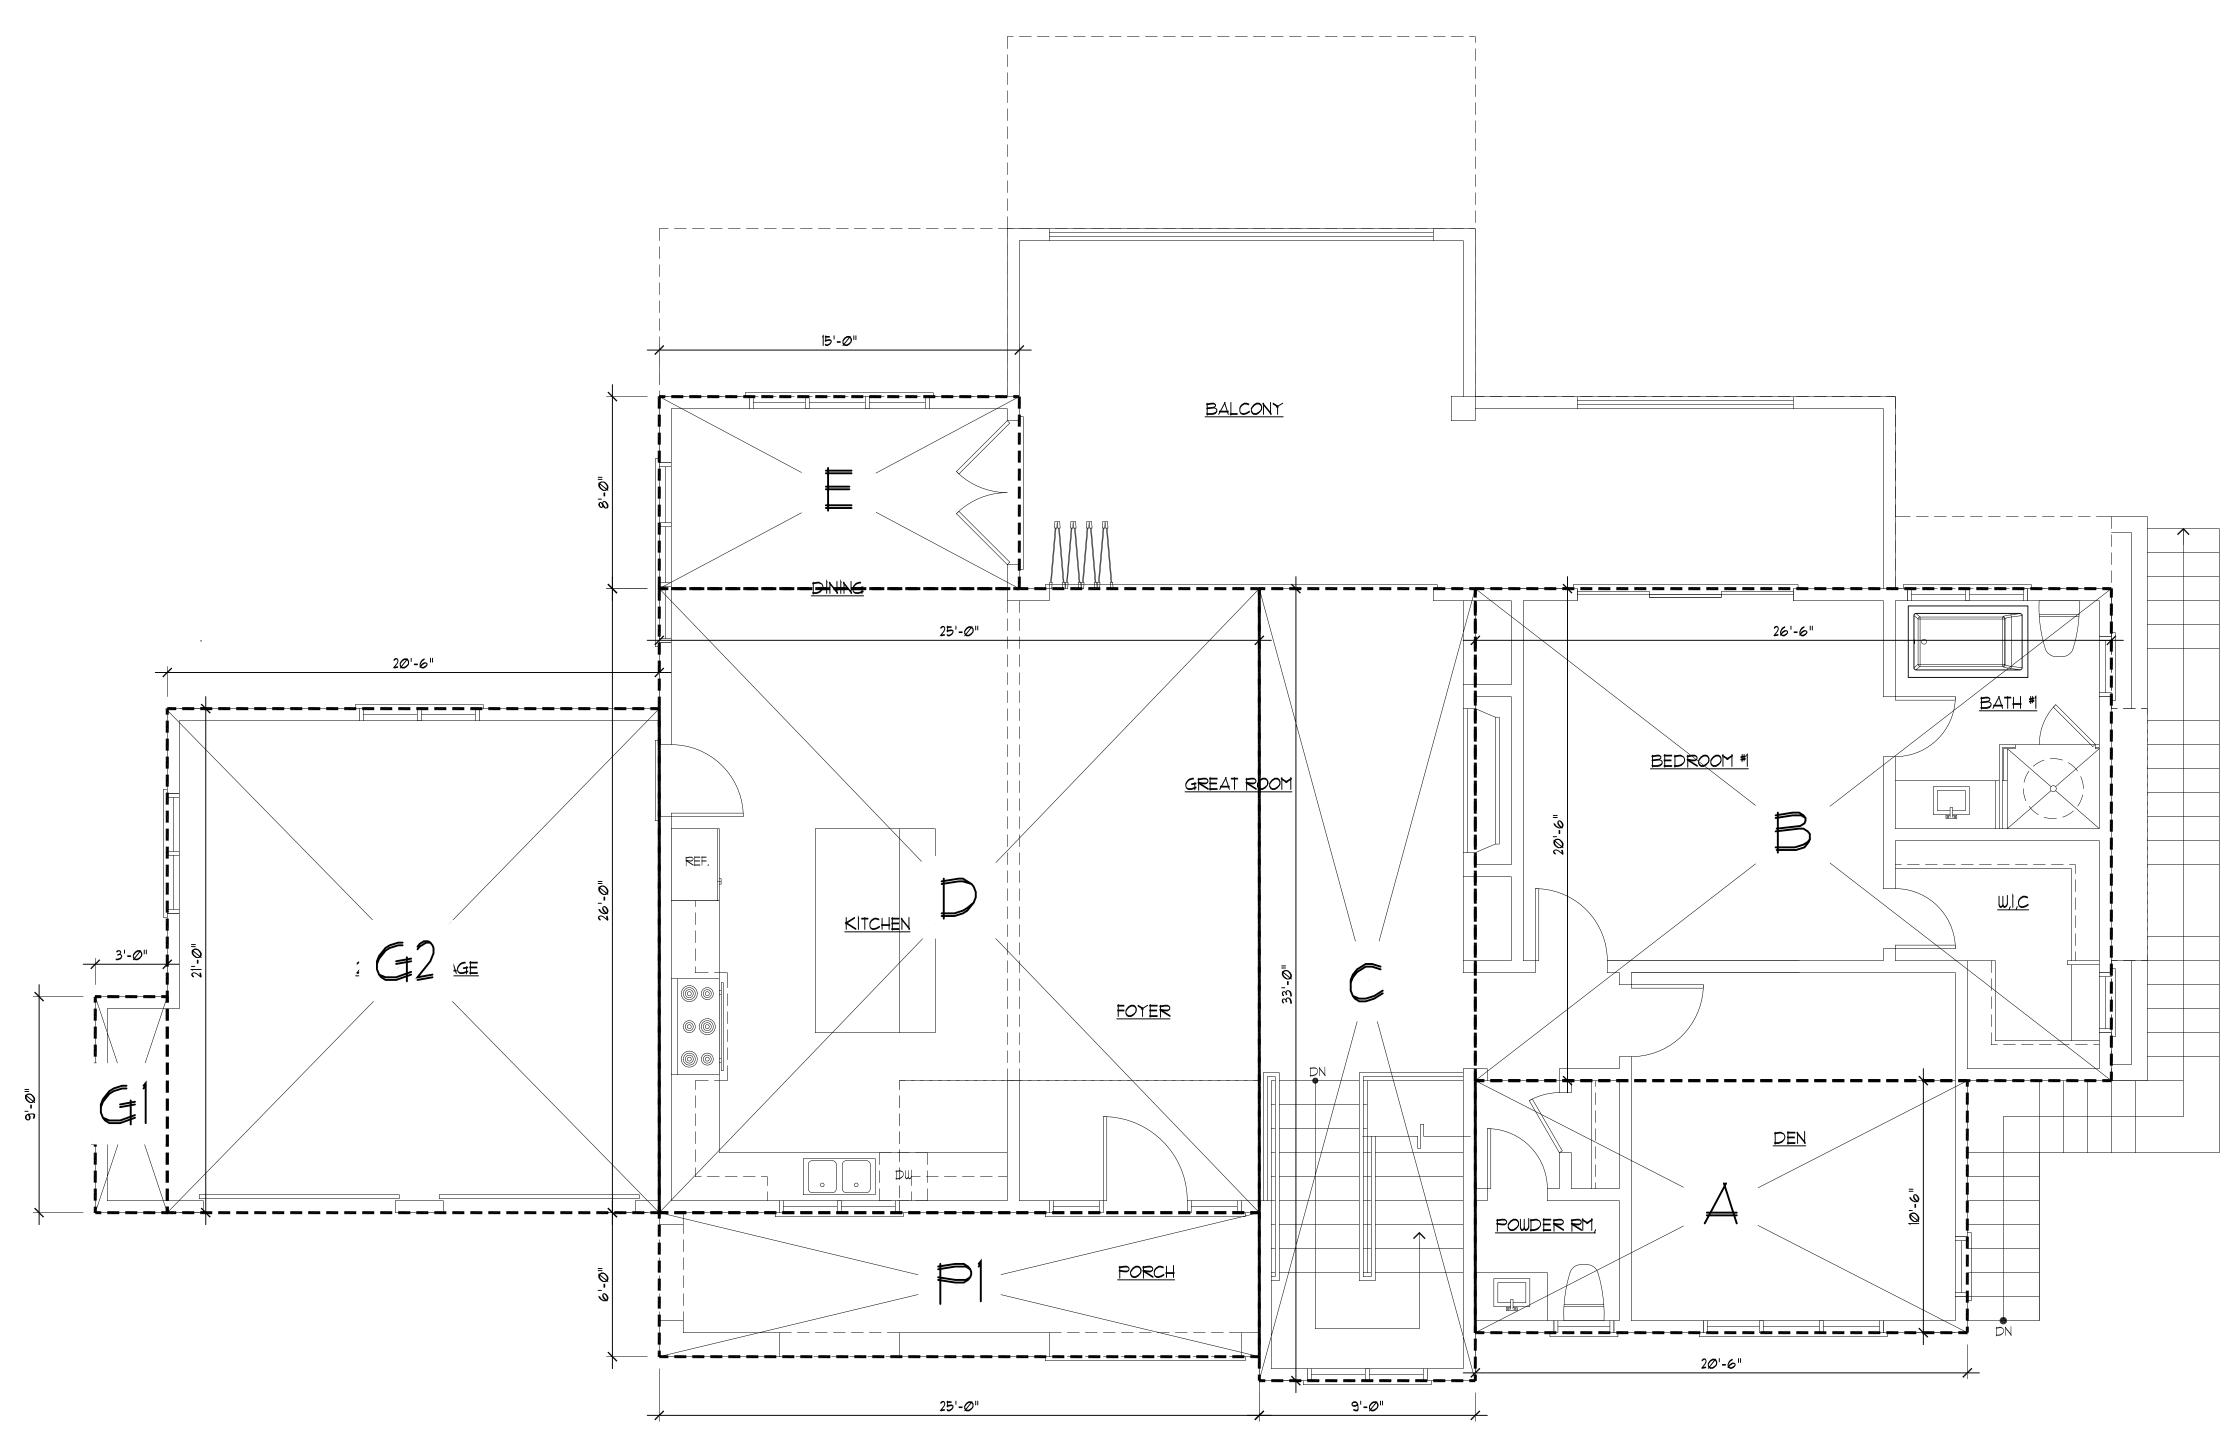


MAIN FLOOR AREA CALCULATION

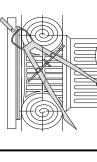

CIRCLE C.A.

10/26/22 AS NOTED

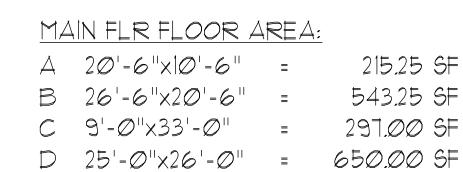

E 15'-0"x8'-0"

 $P1 25' - 0'' \times 6' - 0'' =$

(PORCH) 150.00 SF < 200 SF = 0 SF

12*0.00* SF

TOTAL MAIN FLR AREA: = 1,825.50 SF

LOWER FLR FLOOR AREA:

TOTAL LOWER FLR AREA: = 1,972.00 SF

GARAGE:

G1 3'-0"x9'-0" = 27.00 SF G2 20'-6"x21'-0" = 430.50 SF TOTAL GARAGE AREA: = 457.50 SF

MAIN FLR AREA:

LOWER FLOOR AREA:


GARAGE:

1,825.50 SF

1,972.00 SF

457.50 SF


GRAND TOTAL FLOOR AREA:
4,255.00 SF

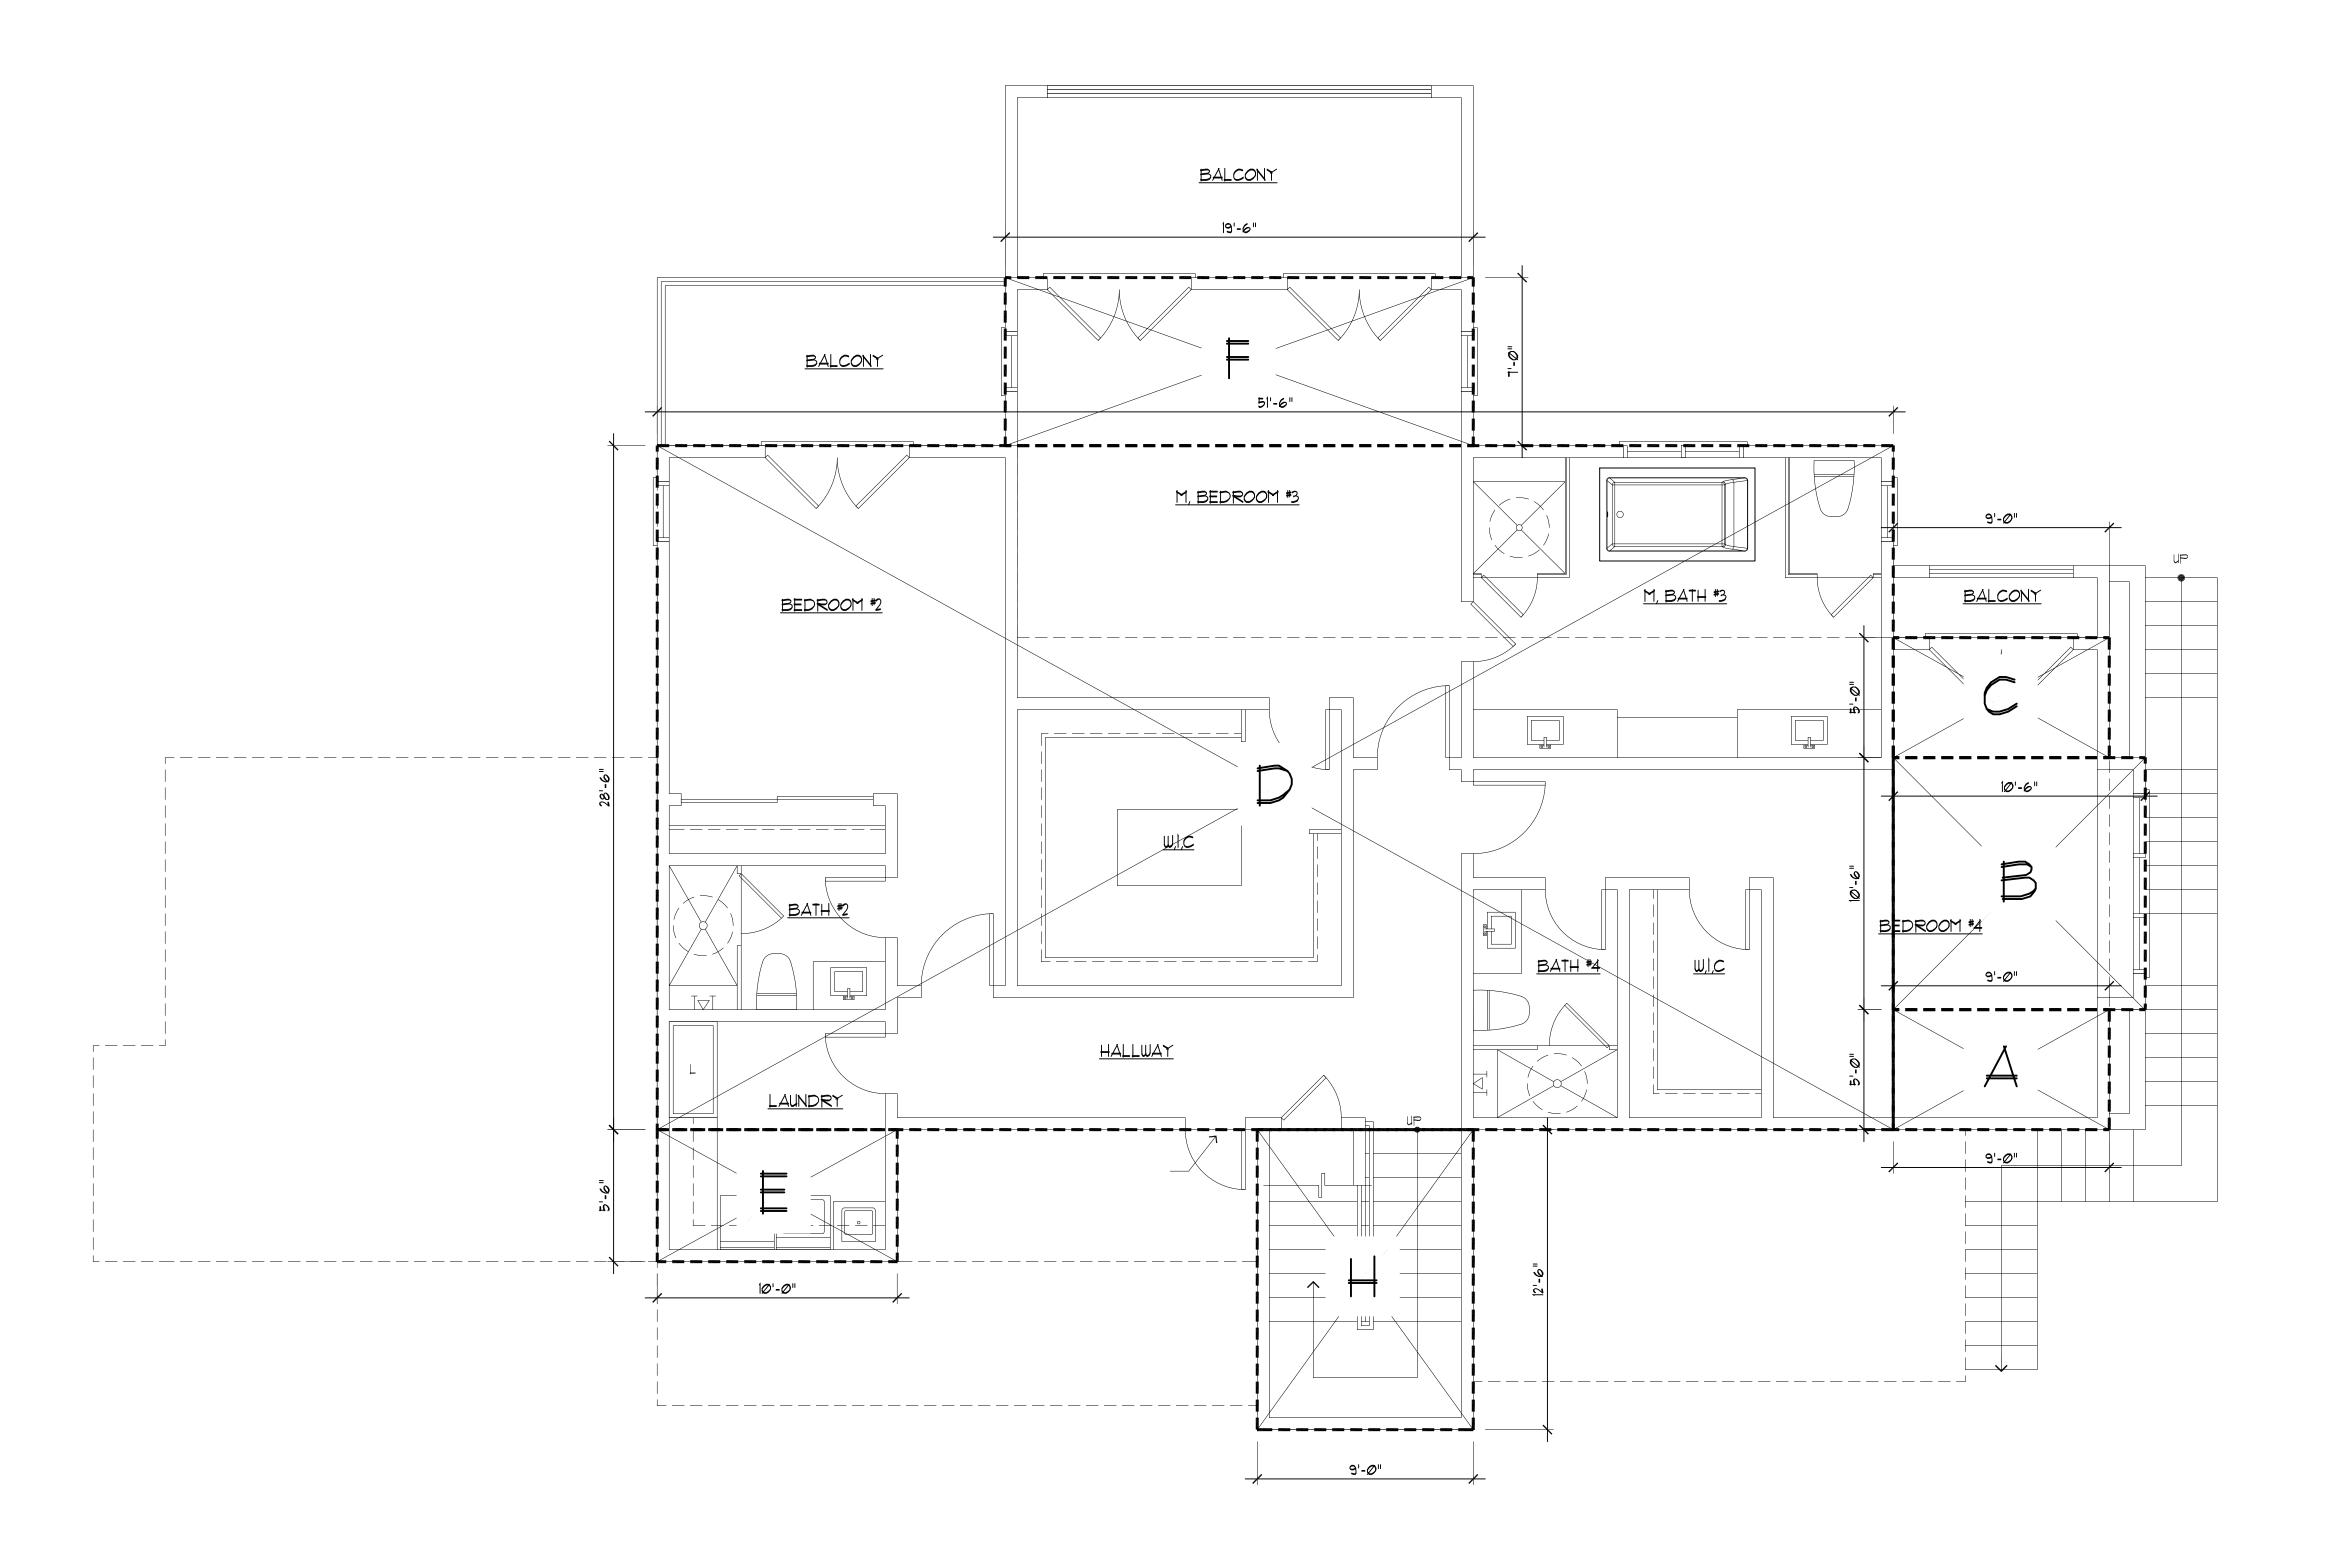

LOWER FLOOR AREA CALCULATION
SCALE: 1/4"=1'-0"

ATES INC.
205
94070

CHU DESIGN ASSOCIATES IN 210 INDUSTRIAL RD. SUITE 205 SAN CARLOS, CALIFORNIA 94070 TEL: (650) 345-9286 EXT. 1001

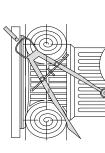


The drawing on this sheet, specification ideas, designs, and arrangements r thereby are and shall remain the property of CHU DESIGN ASSOCIATES no part thereof shall be copied, disclosed to others or used in connection w or project other than the specified project for which they have been prepare developed without the written consent of CHU DESIGN ASSOCIATES, II


RESIDENCE 5 HILLSIDE CIRCLE LOT 8LINGAME, C.A.

TE: 10/26/22
ALE: AS NOTED
AWN:

неет NO.

AC.2

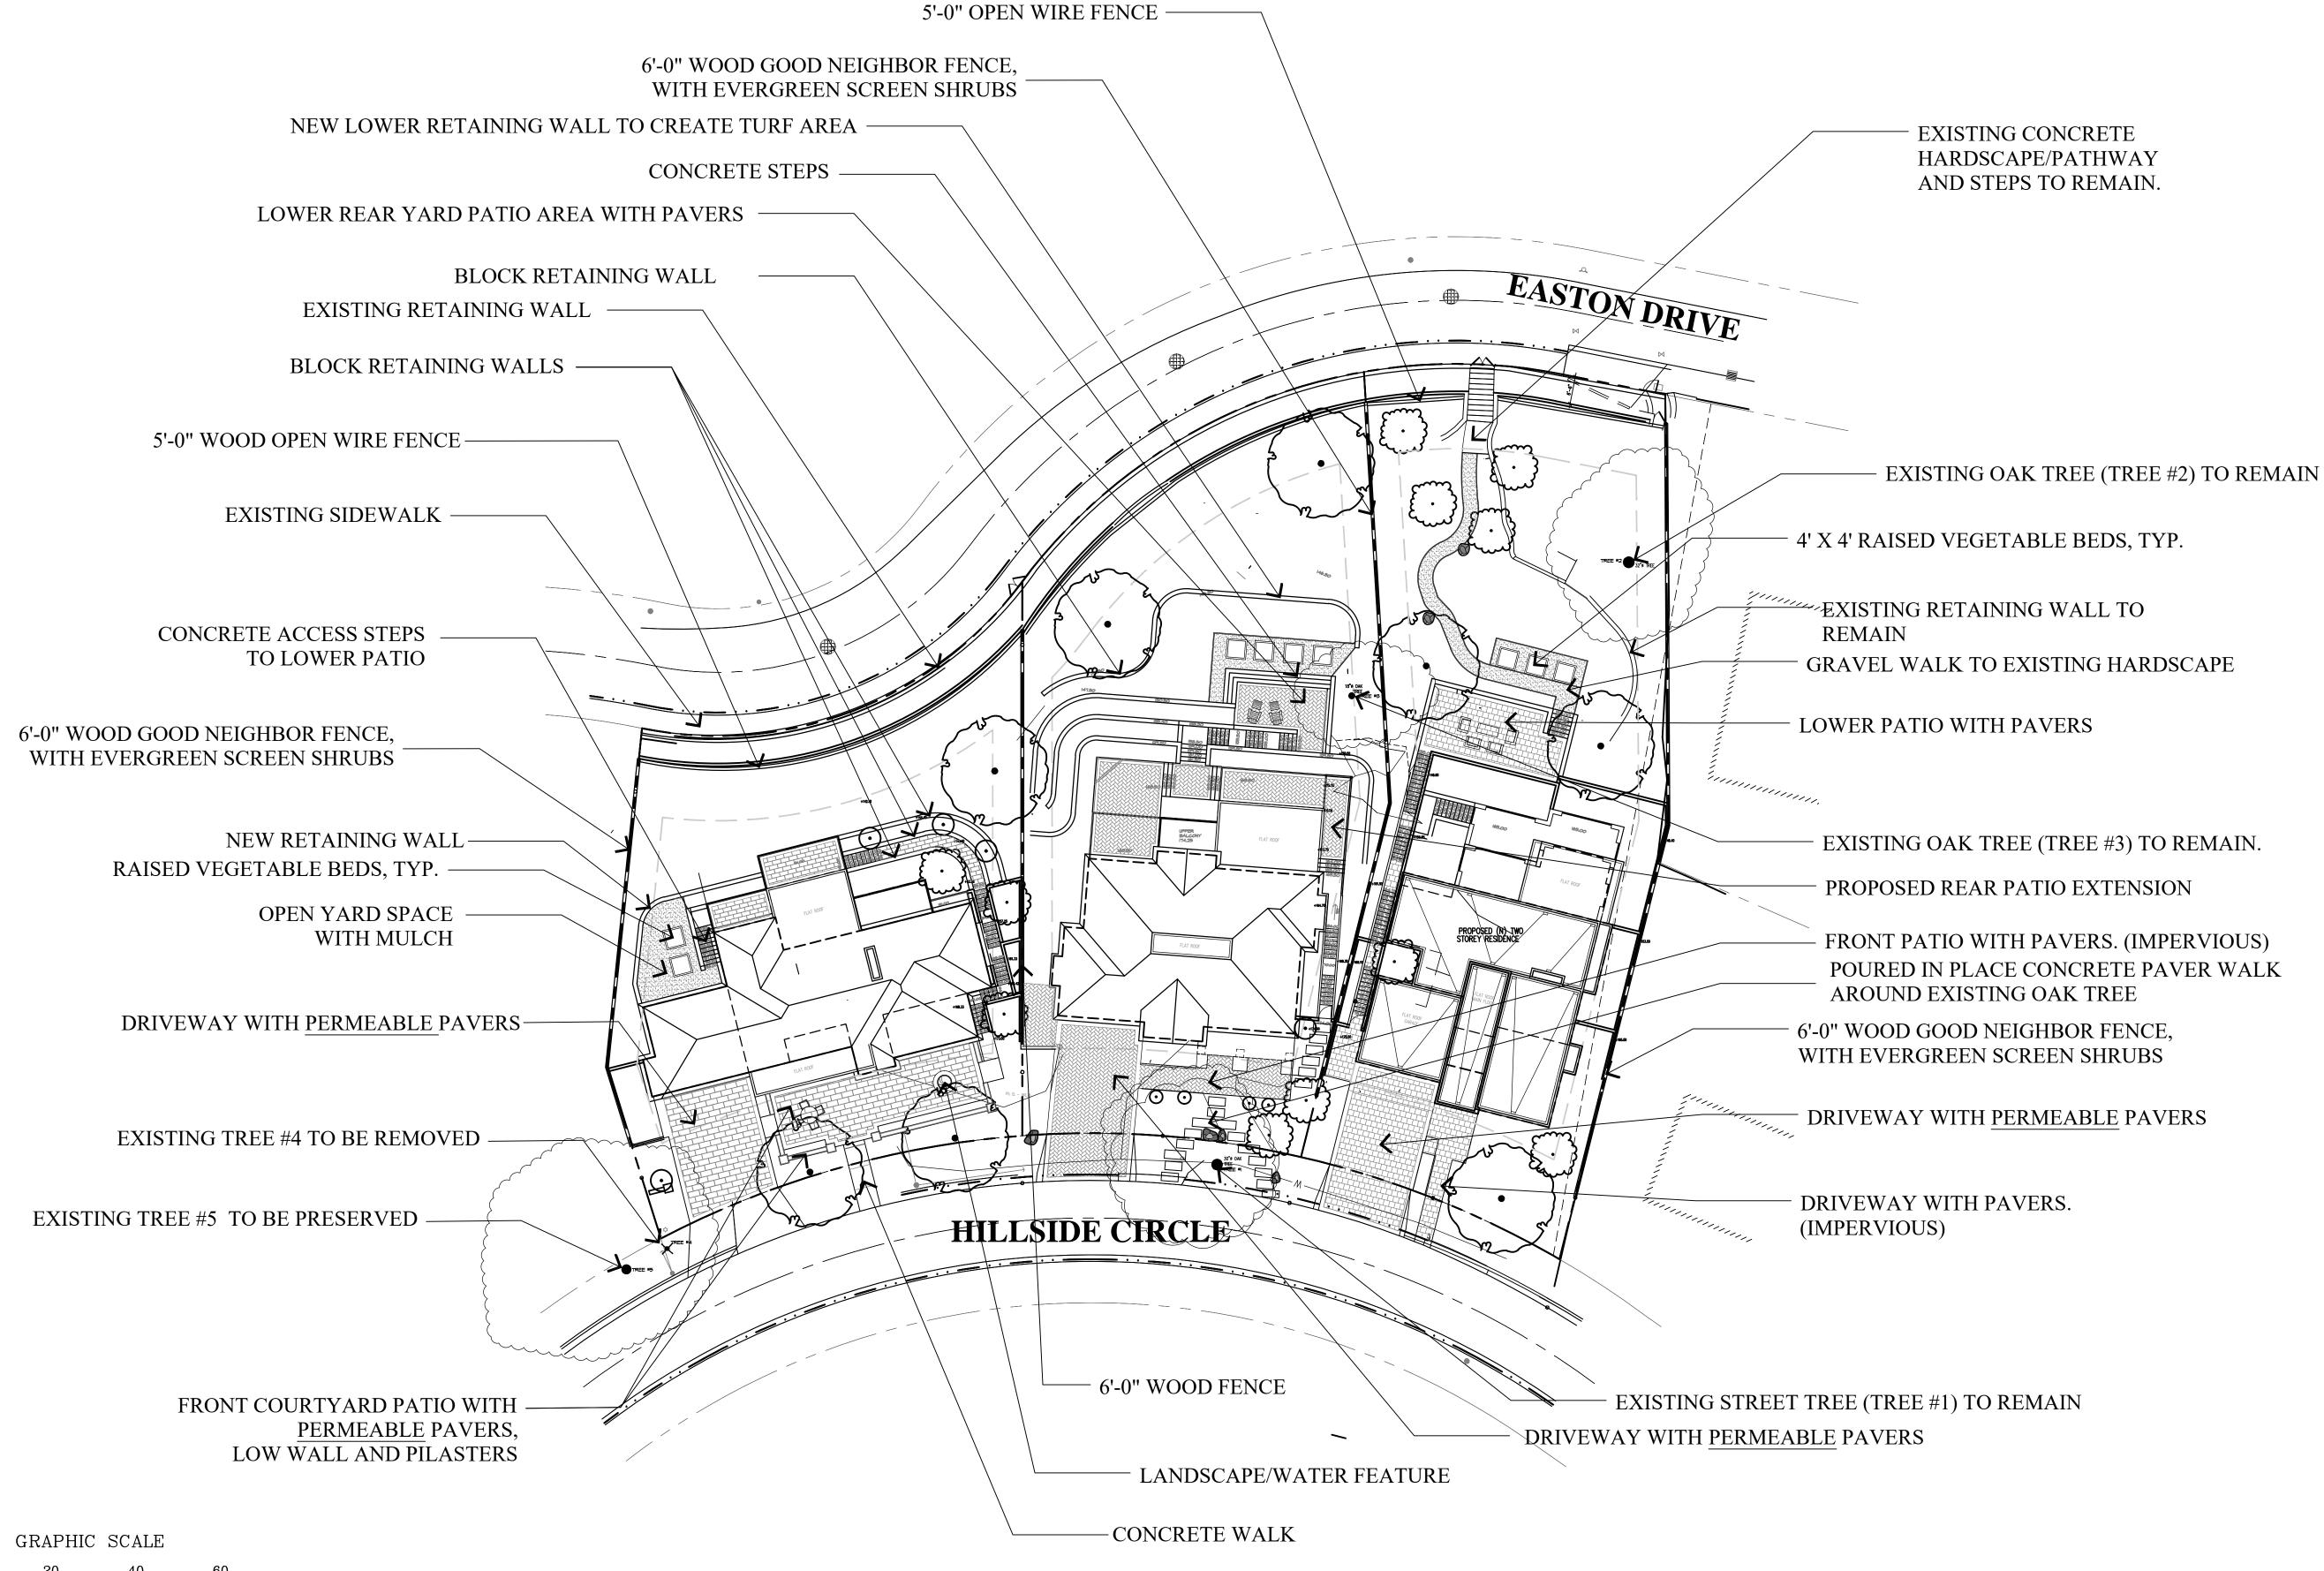

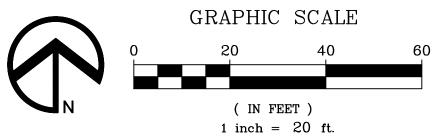

1385 Hillside Circle

Preliminary Landscape Plan


May 2025 L1


Burlingame, California

RIPLEY
DESIGN

LANDSCAPE ARCHITECTURE
LAND PLANNING
1615 BONANZA STREET
SUITE 314
WALNUT CREEK, CA 94596
TEL: 925.938.7377

FAX: 925.9387436

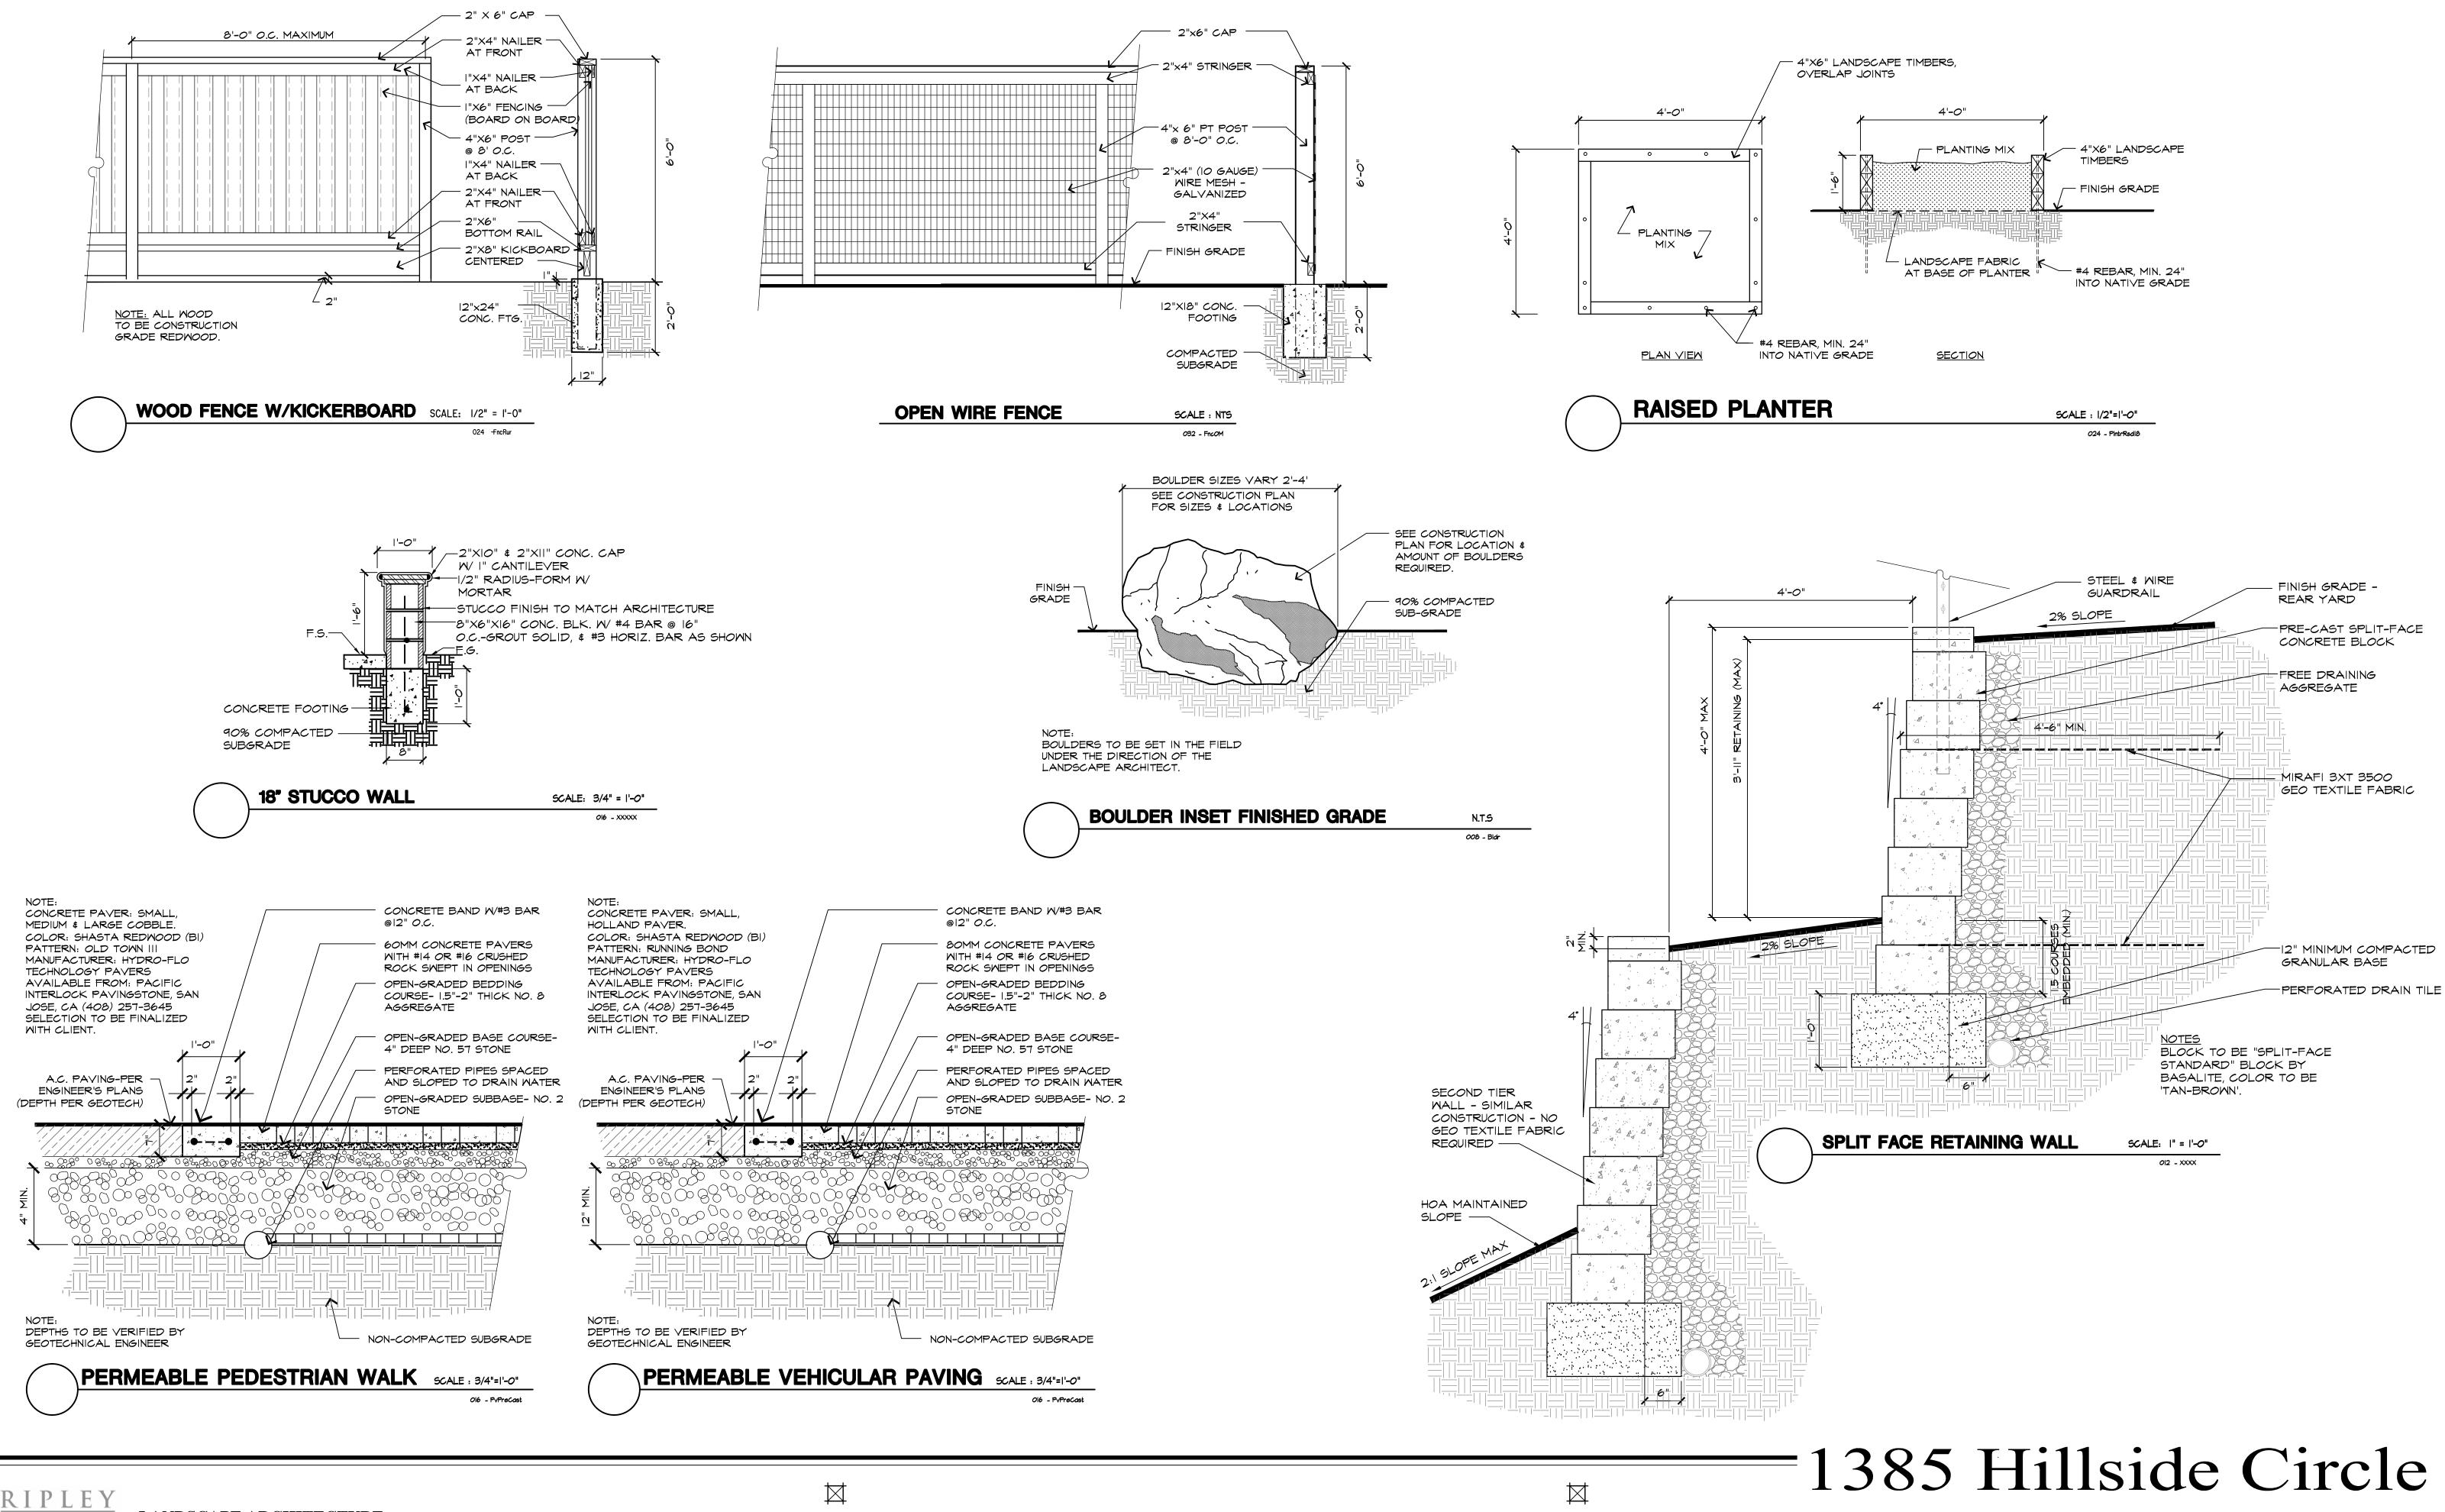

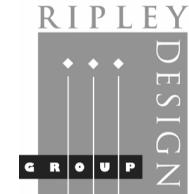


LANDSCAPE ARCHITECTURE
LAND PLANNING

1615 BONANZA STREET
SUITE 314
WALNUT CREEK, CA 94596
TEL: 925.938.7377
FAX: 925.9387436


Burlingame, California

Preliminary Landscape Plan

May 2025 L2

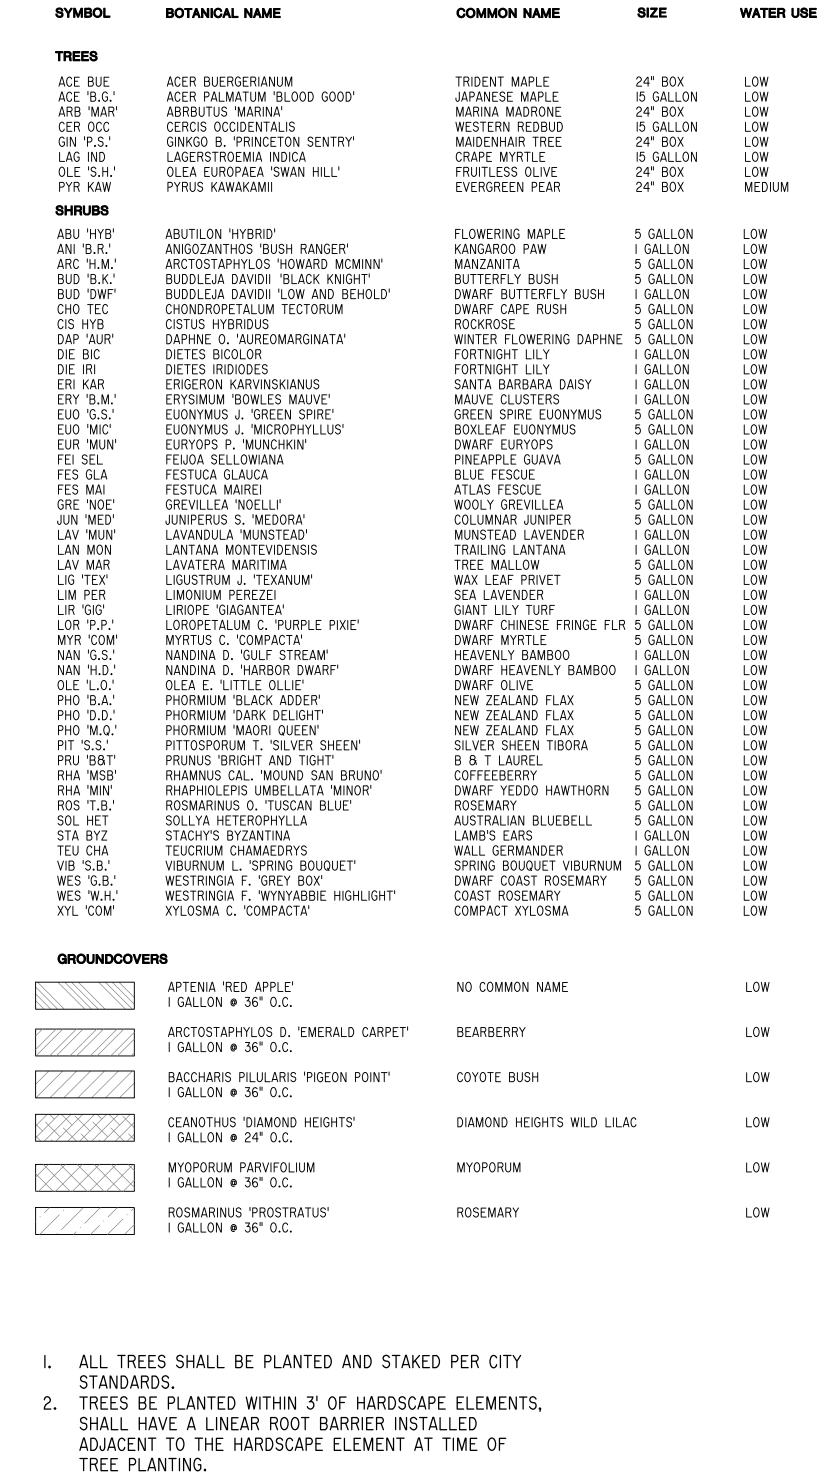

^{3.} LANDSCAPE AND IRRIGATION SHALL COMPLY WITH CITY'S CURRENT WATER-EFFICIENT LANDSCAPE ORDINANCE.

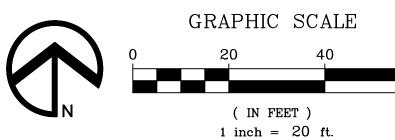

4 HET ARB 56

8 RHA 'MSB'

3 PIT 'S.S.' 56

5 RHA 'MSB'

5 | MES 'W.H.' 56 |

4 MYR 'COM' 56 |

4 PHO 'D.D.' 56 |

2 PRU 'B\$T' 56

2 MYR 'COM' 56

3 | PHO 'B.A.' | 6 |

| | | ABU 'HYB' | | |

3 CIS HYB

RIPLEY LANDSCAPE ARCHITECTURE

> LAND PLANNING 1615 BONANZA STREET SUITE 314 WALNUT CREEK, CA 94596 TEL: 925.938.7377 FAX: 925.9387436

*** * ***

5 LOR 'P.P.'

5 TEU CHA

7 STA BYZ

5G RHA MINT

18 EUO 'MIC'

7 FES MA

3 LIM PER

3 CHO TEC ...

NEW REQUIRED TREES 2|GIN 'P.S.'
PER CITY CODE II.06 24"

5 STA BYZ

7 ANI 'B.R.' 16

HILLSIDE CIRCLE

1385 Hillside Circle

Burlingame, California

May 2025

3 BUD 'DWF'

| ACE BUE | NEW REQUIRED TREE | PER CITY CODE II.06

5 PIT 'S.S.'

5 HET ARB

3 ABU 'HYB' 156 |

12 WES 'W.H.'

7 TEU CHA

2 MYR 'COM'

| | BUD 'B.K'

3 PHO 'B.A.'

ICER OCC

8 LIR GIG

DAP 'AUR'

6 CIS HYB

8 CHO TEC

8 BUD 'DWF'

22 FES MAI

6 STA BYZ

3 STA BYZ

^{4.} ALL PLANTING AREAS SHALL BE AUTOMATICALLY IRRIGATED PER CITY STANDARDS. USING LOW-FLOW SPRAY, BUBBLERS OR DRIP METHODS.

^{5.} ALL PLANTING AREAS SHALL BE MULCHED TO A MINIMUM DEPTH OF 3".

ARBUTUS MARINA MARINA STRAWBERRY TREE



ANIGOZANTHOS FLAVIDUS KANGAROO PAW



PHORMIUM H. 'MAORI QUEEN' RED NEW ZEALAND FLAX



PHORMIUM 'PLATTS BLACK' PLATTS BLACK NEW ZEALAND FLAX



APTENIA 'RED APPLE' **BABY SUN ROSE**



RHAMNUS CALIFORNICA COFFEEBERRY



PRUNUS C. 'MONUS' BRIGHT AND TIGHT LAUREL




LIGUSTRUM J. 'TEXANUM'



RHAMNUS CALIFORNICA 'EVE CASE'



LAVATERA MARITIMA TREE MALLOW

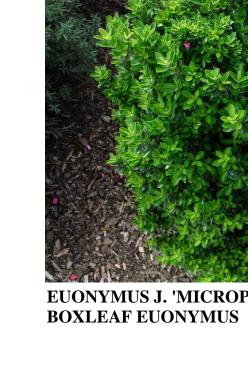



ACER PALMATUM 'BLOOD GOOD'

JAPANESE MAPLE

ACER BERGERANUM TRIDENT MAPLE



CERCIS OCCIDENTALIS

WESTERN REDBUD

LAGERSTROEMA INDICA 'CATAWBA' PURPLE CRAPE TREE



BUDDLEJA DAVIDII 'BLACK KNIGHT'

PRUPLE BUTTERFLY BUSH

BACCHARIS PIULARIS 'PIGEON POINT' DWARF COYOTE BRUSH



CHONDROPETALUM TECTORUM

CAPE REED


CISTUS SKANBERGII PINK CORAL ROCKROSE



LIMONIUM PREZII

SEA LAVENDER

GREVILLEA 'NOELLI' NOEL'S GREVILLEA

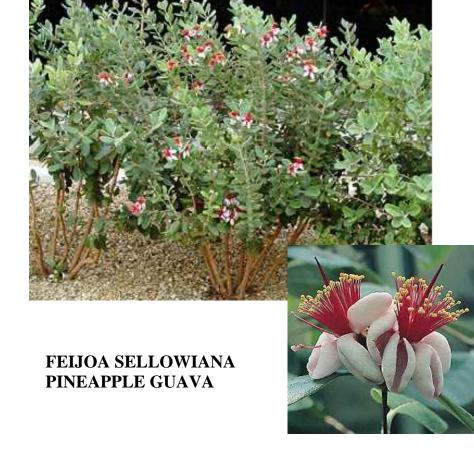



LANTANA MONTEVIDENSIS 'SELLOWIANA'



ARCTOSTAPHYLOS 'HOWARD MICMINN' MANZANITA



LAVANDULA A. MUNSTEAD' DWARF ENGLISH LAVENDER



STACHY'S BYZANTINA LAMBS EAR

LANDSCAPE ARCHITECTURE

LAND PLANNING 1615 BONANZA STREET

WALNUT CREEK, CA 94596

SUITE 314

TEL: 925.938.7377 FAX: 925.9387436




LIRIOPE GIGANTEA GIANT LILY TURF

DIETES IRIDIODES AFRICAN ISIS

OLEA E. 'LITTLE OLLIE' DWARF OLIVE

PURPLE TRAILING LANTANA

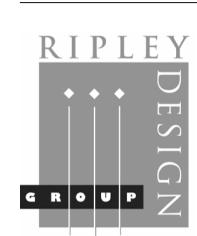



1385 Hillside Circle

Burlingame, California

May 2025

Plant Imagery

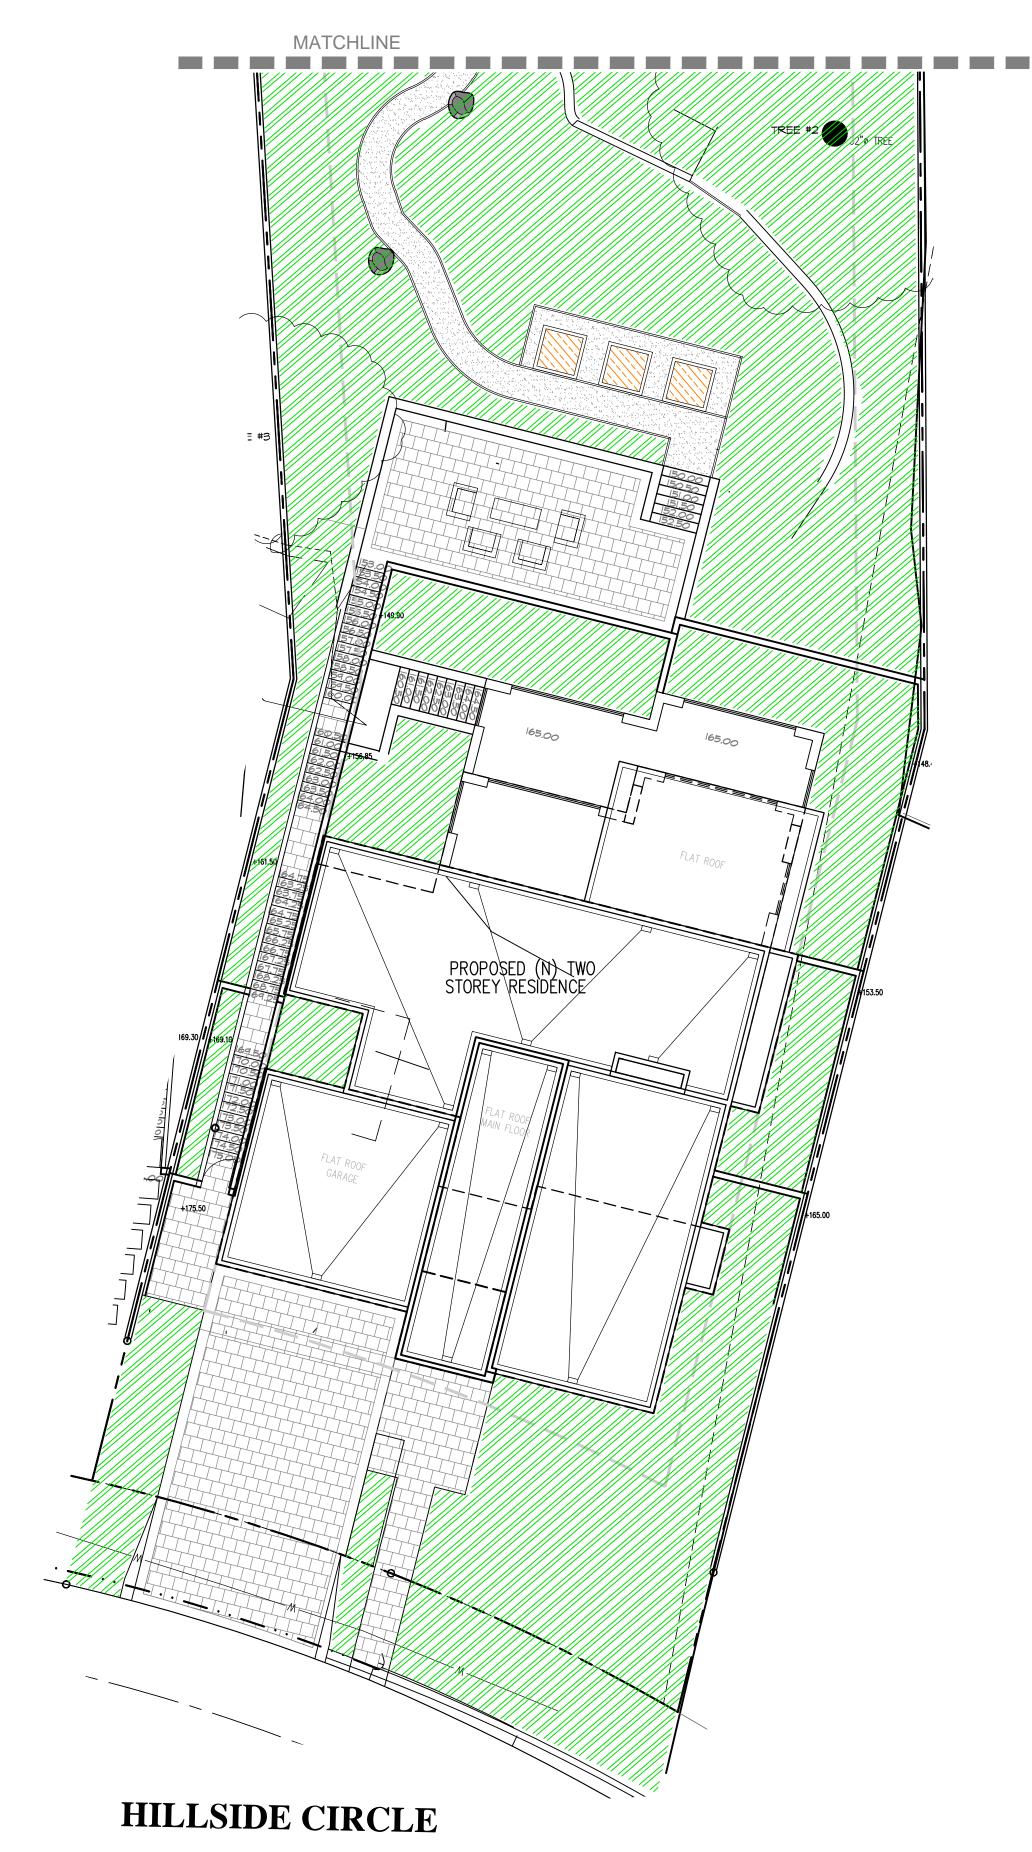

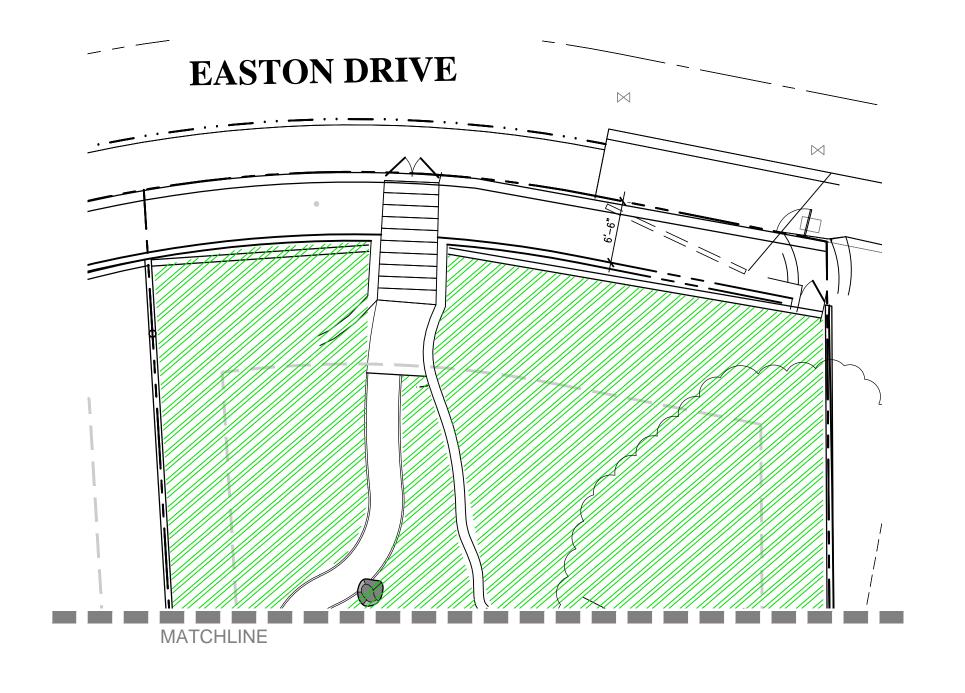

WATER BUDGET CALCULATIONS:

LANDSCAPE HYDROZONE LEGEND



ZONE A:
RESIDENTIAL: PARTIAL TO FULL SUN,
DROUGHT TOLERANT PLANTING WITH
DRIP EMITTERS. LOW WATER USE.





ZONE B: RAISED BED PLANTING WITH DRIP EMITTERS, MODERATE WATER USE

STREET TREES AND ACCENT TREES WITH INDIVIDUAL BUBBLERS (NOT SHOWN) MODERATE WATER USE

IRRIGATION SYSTEM LEGEND

SYMBOL	DESCRIPTION	SPECIFICATION	NOZZLE GPM	OPERATING PSI
M IR A	IRRIGATION WATER METER 3/4" IRRIGATION SUBMETER ELECTRIC CONTROLLER	-BY OTHER SECTION OF CONTRACT -HUNTER-HC-075-FLOW -HUNTER-ICORE-IC-600-PP W/SOLAR SYNC (ET-BASED)		
NOT SHOWN	WEATHER SENSOR	-HUNTER SOLAR-SYNC SENSOR (INSTALL PER MANUF)		
	REMOTE CONTROL VALVES REMOTE CONTROL VALVES BALL VALVE	-IRRITROL-2500T OR EQUAL -IRRITROL-2500TF/REGULATOR & FILTER OR EQUAL -NIBCO-T-560-BR-20-IRR-LINE SIZE		
•	BUBBLER (TREE)	-RAIN BIRD-1401	.25	30
A	BUBBLER (SHRUB)	-PEPCO-OCTA-BUBBLER (2 GPH)	.27	30
E	IRRIGATION SUPPLYLINE— 1" IRRIGATION SPRINKLERLINE ELECTRICAL CONDUIT SLEEVING	-1120/SCHEDULE 40 PVC PIPE -18" COVER -1120/CLASS 200 PVC PIPE -12" COVER -1120/SCHEDULE 40 PVC PIPE -24" COVER -1120/SCHEDULE 40 PVC PIPE -24" COVER		
STA SIZE //////	CONTROLLER STATION NUMBER CONTROL VALVE SIZE IRRIGATED AREA	NOTE: EQUIVALENT SUBSTITU	JTIONS ACC	EPTABLE

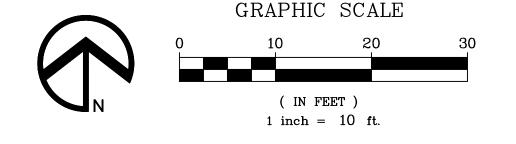

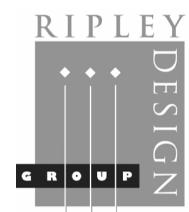

LANDSCAPE ARCHITECTURE
LAND PLANNING

1615 BONANZA STREET
SUITE 314
WALNUT CREEK, CA 94596
TEL: 925.938.7377
FAX: 925.9387436


X


1385 Hillside Circle


Burlingame, California

 $\frac{\text{May 2025}}{\text{L7}}$

Hydrozone/Preliminary Typical Irrigation

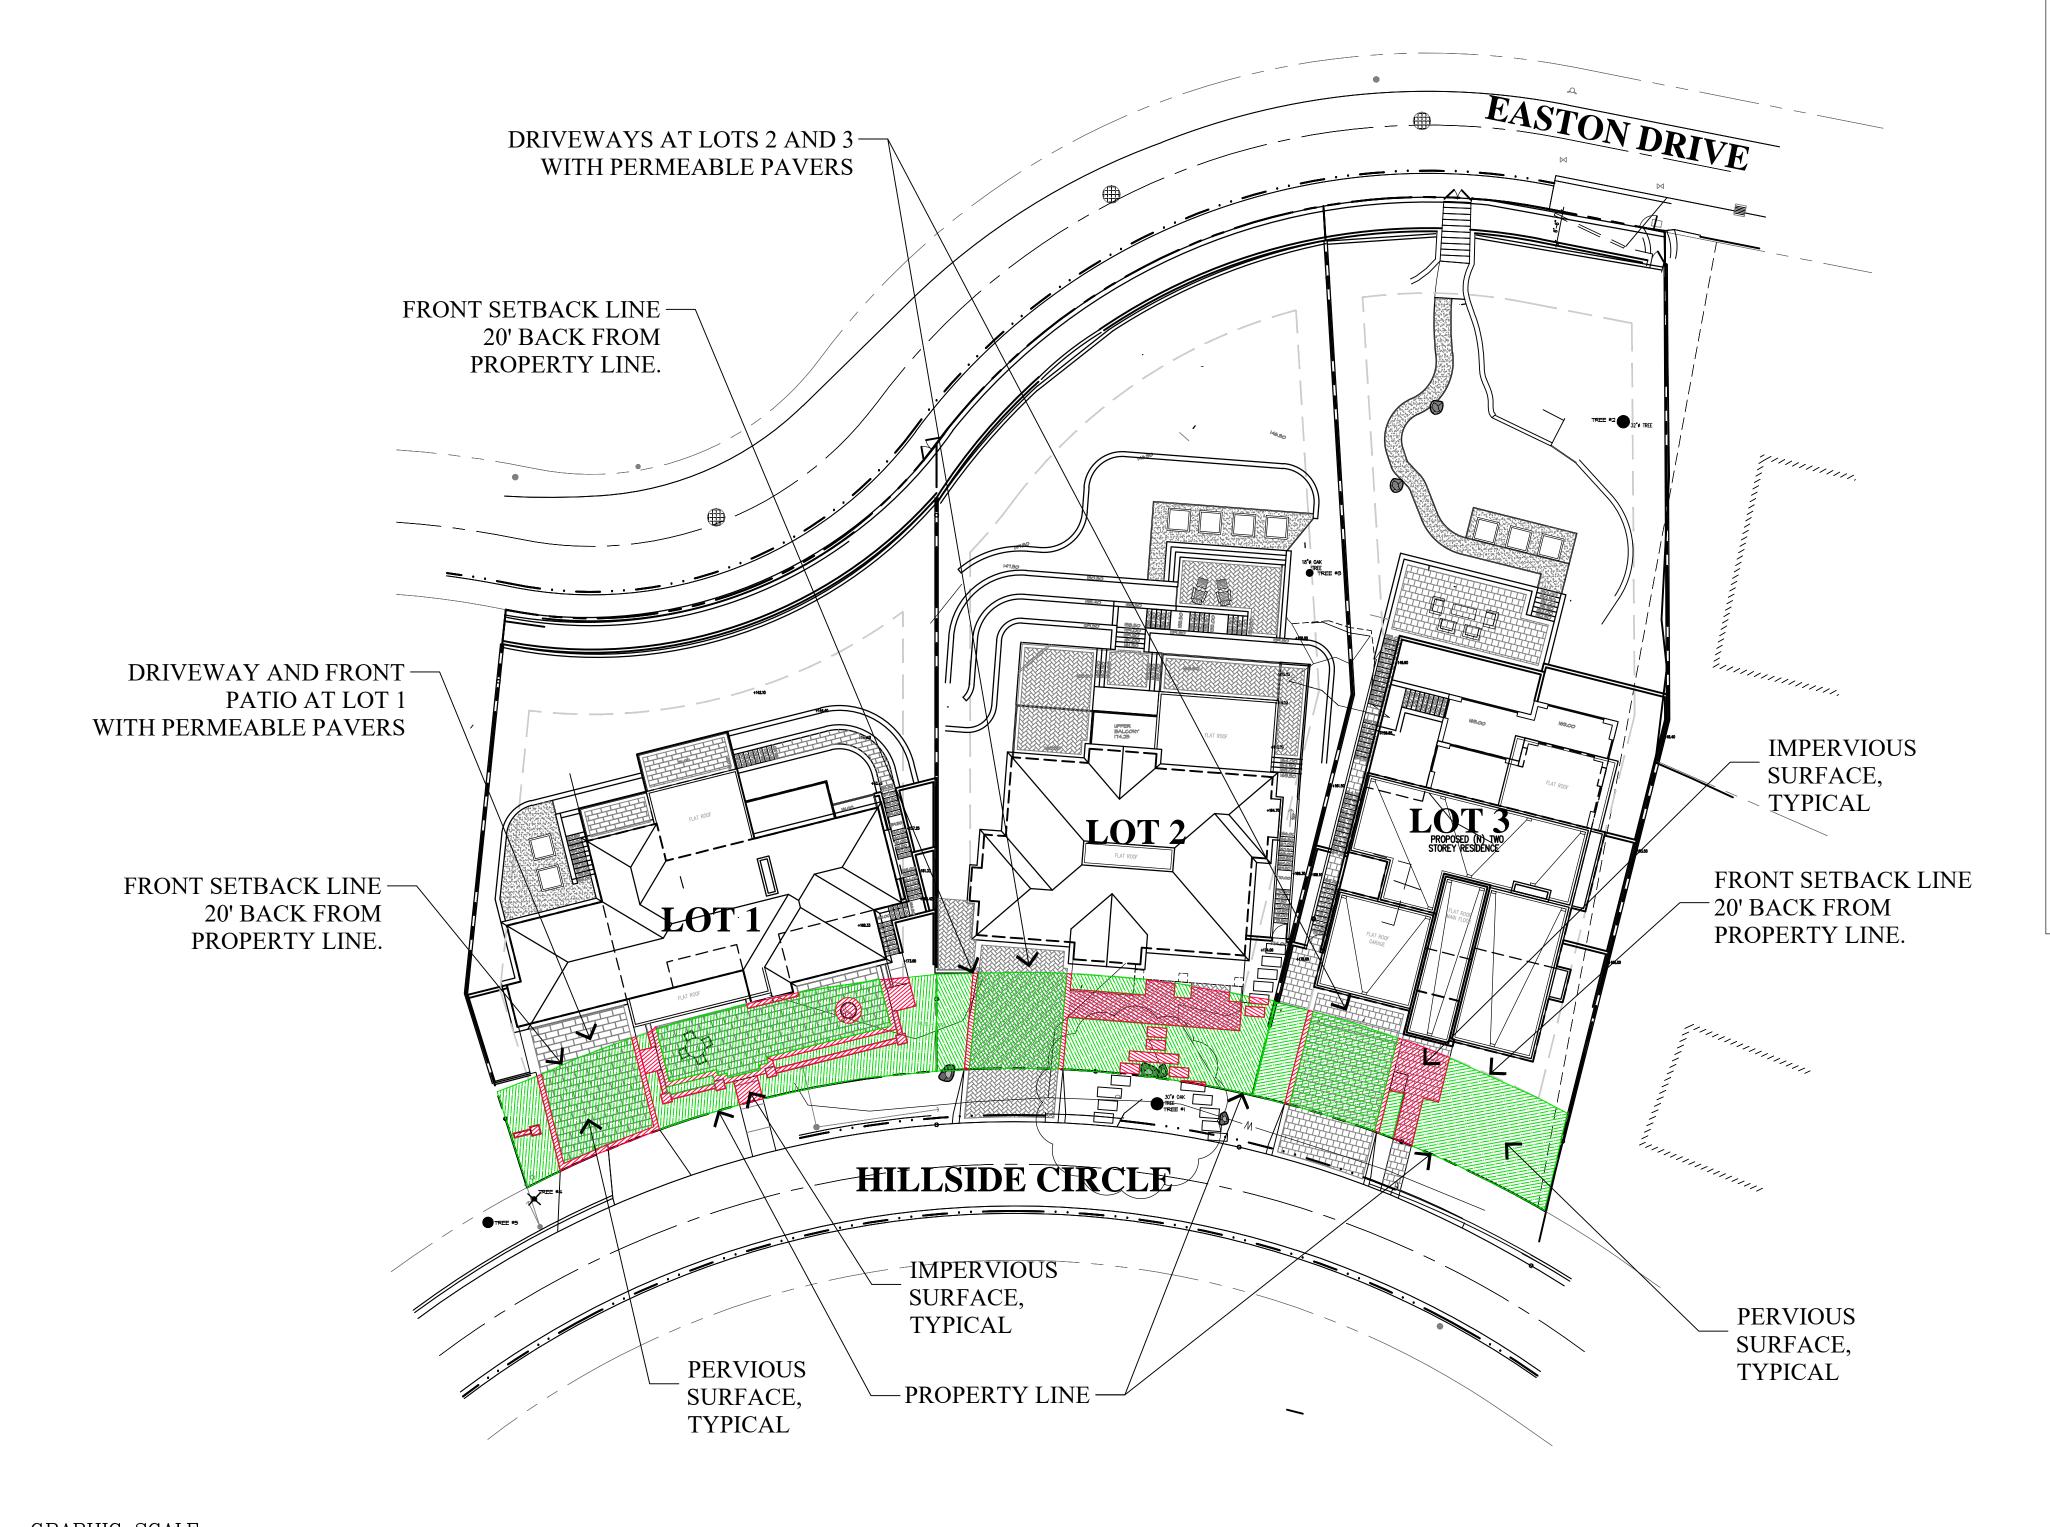

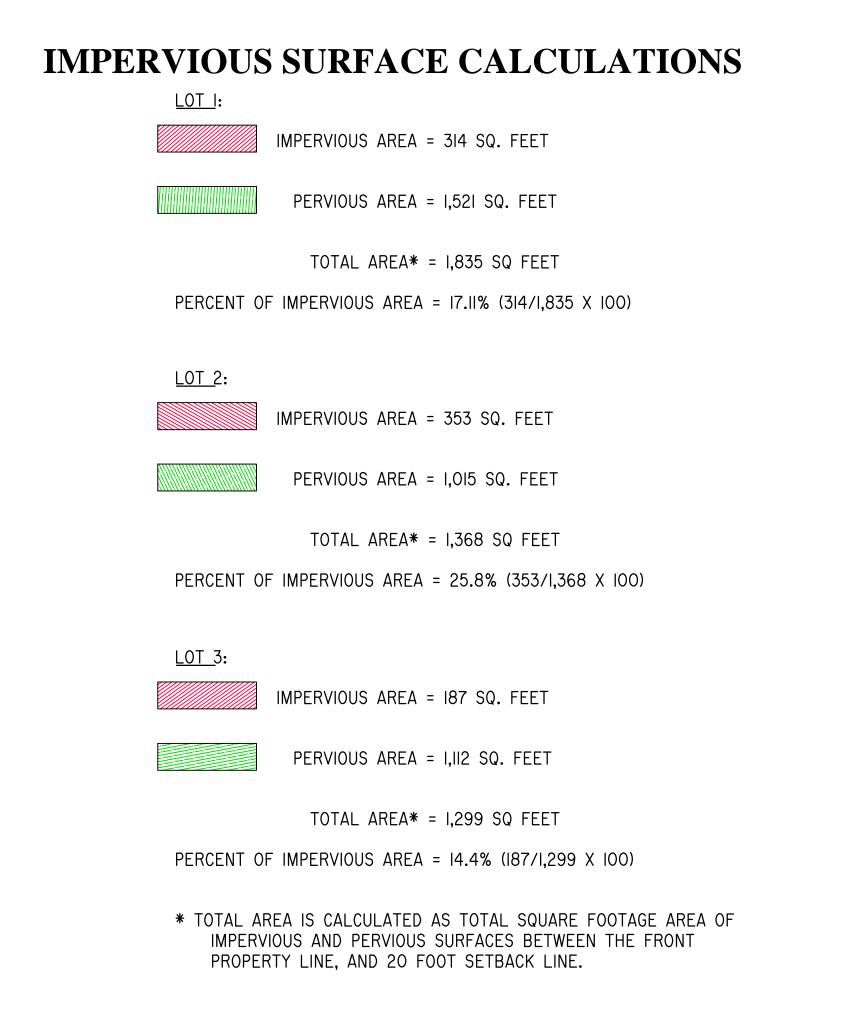

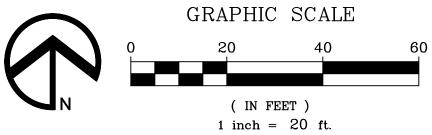



Preliminary Impervious Calculations

1385 Hillside Circle

Burlingame, California

May 2025

L8

VICINITY MAP

ABBREVIATIONS

AGGREGATE BASE ASPHALT CONCRETE AREA DRAIN ATRIUM DRAIN BACK FLOW PREVENTION DEVICE BOTTOM OF WALL ELEVATION CATCH BASIN CENTER LINE CRAWL SPACE ELEVATION CAST IRON PIPE CONCRETE CONC DECK DRAIN DD DDCV DOUBLE DETECTOR CHECK VALVE DECOMPOSED GRANITE DUCTILE IRON PIPE ROOF DOWN SPOUT DRIVEWAY **EXISTING** ELECTRICAL **ELECTRICAL METER EDGE OF PAVEMENT** FACE OF CURB ELEVATION FINISHED GROUND ELEVATION FLOW LINE ELEVATION FORCE MAIN LINE FINISHED SURFACE ELEVATION FINISHED PAVEMENT ELEVATION FIRE WATER LINE GRADE BREAK GB GM GAS METER GRATE ELEVATION **GATE VALVE** HIGH POINT HEATED WATER LINE PIPE INVERT ELEVATION JOINT TRENCH JOINT POLE LANDSCAPE DRAIN LINEAR FEET LOW POINT POST INDICATOR VALVE POINT OF CONNECTION POC RIM ELEVATION RIM SLOPE SAP SEE ARCHITECTURAL PLANS SBD STORM SUB DRAIN STORM SUB DRAIN CLEANOUT SBDCO SD STORM DRAIN SDCO STORM DRAIN CLEANOUT SGR SEE GEOTECHNICAL REPORT SICB SIDE INLET CATCH BASIN SLP SEE LANDSCAPE PLANS SEE PLUMBING PLANS SPP SS SANITARY SEWER SSCO SANITARY SEWER CLEANOUT SSP SEE STRUCTURAL PLANS TW TOP OF WALL ELEVATION TYPICAL PIPE VERTICAL DROP VD DOMESTIC WATER LINE

EARTHWORK QUANTITIES

GROSS QUANTITIES:		QUANTITY BRE	AKDOWN:
CUT	310 C.Y.	BUILDINGS:	
FILL	465 C.Y.	CUT	230 C.Y.
TOTAL TO BE MOVED	775 C.Y.	FILL	0 C.Y.
BALANCE	155 C.Y. FILL (IMPORT)	SITE WORK:	
	(, ,	CUT	80 C.Y.
		FILL	465 C.Y.
NET QUANTITIES (BUIL STRUCTURES OMITTE			
CUT	80 C.Y.		
FILL	465 C.Y.		
TOTAL TO BE MOVED	545 C.Y.		
BALANCE	385 C.Y. FILL (IMPORT)		

EARTHWORK QUANTITIES SHOWN ABOVE ARE FOR PLANNING PURPOSES ONLY.


THEIR CALCULATIONS FOR BIDDING AND COST ESTIMATING PURPOSES.

CONTRACTOR SHALL CALCULATE THEIR OWN EARTHWORK QUANTITIES, AND USE

WATER METER

NEW RESIDENCE 1385 HILLSIDE CIRCLE LOT 1

BURLINGAME, CA 94010

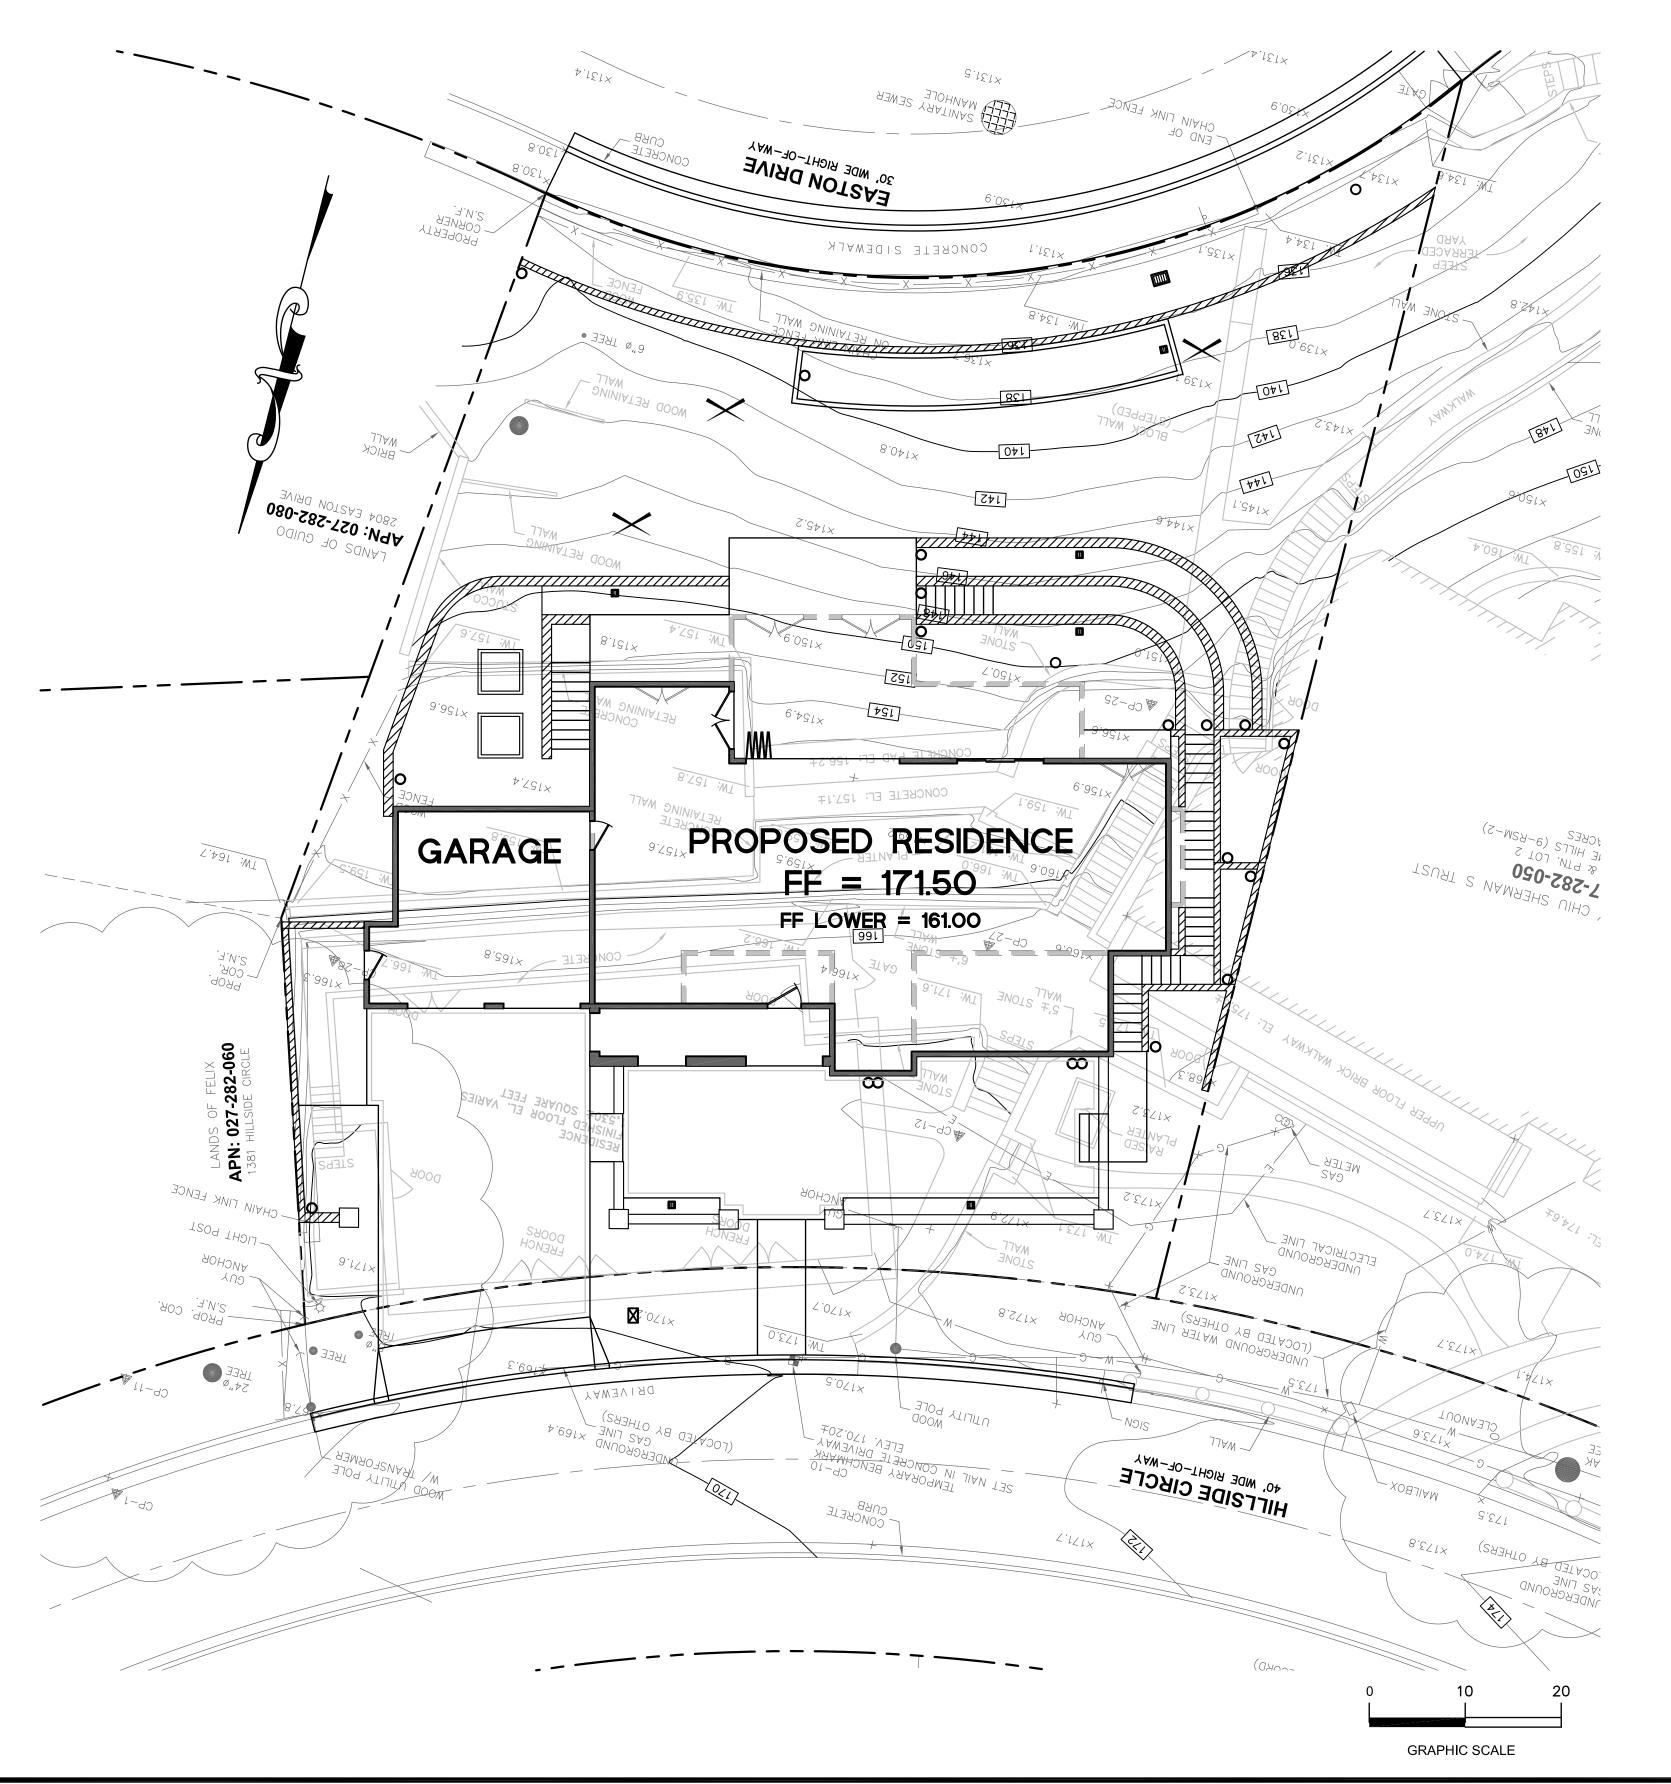



LOCATION MAP

N.T.S.

EXISTING	PROPOSED	<u>LEGEND</u> .
SS	— <u>SS</u> >—	SANITARY SEWER
——————————————————————————————————————	——SD——	STORM DRAIN
		STORM SUB-DRAIN (PERFORATED PIPE)
		TRANSITION FROM PERF. PIPE TO SOLID F
— FM	—FM	FORCE MAIN
FW	—FW_]—	FIRE WATER LINE
W		DOMESTIC WATER SERVICE
IRR	——————————————————————————————————————	IRRIGATION SERVICE
——————————————————————————————————————	— GAS —	NATURAL GAS
——E——	——Е——	ELECTRIC
JT	JT	JOINT TRENCH
×		FENCE
0	0	CLEAN OUT
	@ •• ©	DOUBLE DETECTOR CHECK VALVE
	•	POST INDICATOR VALVE
\otimes	8	VALVE
	\boxtimes	METER BOX
•—	- \$	STREET LIGHT
	•	AREA DRAIN
		CATCH BASIN
~		FIRE HYDRANT
\Diamond	\heartsuit	FIRE DEPARTMENT CONNECTION
		BENCHMARK
	6	MANHOLE
0	٩	SIGN
•	•	DOWNSPOUT
\Rightarrow	\Rightarrow	SPLASH BLOCK
		CONTOURS
		PROPERTY LINE
		SETBACK
		GRASS SWALE
		RETAINING WALL/ BUILDING STEMWALL

SHEET INDEX

<u> </u>	<u> </u>
SHEET NO.	DESCRIPTION
C-0	TITLE SHEET
C-1	NOTES SHEET
C-2	GRADING AND UTILITY PLAN
C-3	EROSION AND SEDIMENT CONTROL PLAN
C-3.1	BEST MANAGEMENT PRACTICES (BMPs)
C-4	DETAIL SHEET
C-4.1	DETAIL SHEET
C-4.2	DETAIL SHEET
C-5	STORMWATER TREATMENT PLAN

(E) TREE TO BE REMOVED

HYDROLOGY

	HIDRO	<u>LOG I</u>	
(E) IMPERVIOUS AREA	(N) IMPERVIOUS AREA	REQUIRED STORAGE VOL.	STORAGE VOL. PROVIDED
3,610 SF	3,707 SF	4 CF	166 CF



PRECISION ENGINEERING
AND
CONSTRUCTION, INC.
1331B Old County Road
T: 650,226,8640

COMMENTS 07/09/2025



RESIDENCE
HILLSIDE CIRCLE LOT 1
INGAME, CA 94010

Date:
O5/28/2025
Scale:
AS SHOWN

AJP

rawing Number:

PEC Job No.
PEC 25-033

- 2. CONTRACTOR SHALL CONTACT UNDERGROUND SERVICE ALERT FOR LOCATION OF UNDERGROUND UTILITIES AT LEAST 48 HOURS PRIOR TO COMMENCEMENT OF CONSTRUCTION- PHONE (800) 642-2444. CONTRACTOR SHALL VERIFY ALL EXISTING UTILITIES AND SHALL CLEARLY MARK (AND THEN PRESERVE THESE MARKERS) FOR THE DURATION OF CONSTRUCTION OF ALL TELEPHONE, DATA, STREET LIGHT, SIGNAL LIGHT AND POWER FACILITIES THAT ARE IN OR NEAR THE AREA OF CONSTRUCTION PRIOR TO BEGINNING ANY WORK ON THIS SITE.
- 3. THESE DRAWINGS DO NOT ADDRESS CONTRACTOR MEANS AND METHODS OF CONSTRUCTION OR PROCESSES THAT MAY BE ASSOCIATED WITH ANY TOXIC SOILS IF FOUND ON SITE. THE CONTRACTOR IS RESPONSIBLE FOR COMPLYING WITH ALL CITY AND COUNTY STANDARDS AND APPROPRIATE REGULATIONS IF TOXIC SOILS ARE ENCOUNTERED OR SUSPECTED OF BEING CONTAMINATED.

GENERAL SITE NOTES

- 1. CONTRACTOR SHALL VISIT THE SITE PRIOR TO BIDDING ON THIS WORK AND CONSIDER THE EXISTING CONDITIONS AND SITE CONSTRAINTS IN THE BID. CONTRACTOR SHALL BE IN THE POSSESSION OF AND FAMILIAR WITH ALL APPLICABLE GOVERNING AGENCIES STANDARD DETAILS AND SPECIFICATIONS PRIOR TO SUBMITTING OF A BID.
- 2. THE CONTRACTOR SHALL MAINTAIN ALL SAFETY DEVICES, AND SHALL BE RESPONSIBLE FOR CONFORMANCE TO ALL LOCAL, STATE AND FEDERAL SAFETY AND HEALTH STANDARDS LAWS AND REGULATIONS.
- 3. ALL WORK ON-SITE AND IN THE PUBLIC RIGHT-OF-WAY SHALL CONFORM TO ALL APPLICABLE GOVERNING AGENCIES STANDARD DETAILS & SPECIFICATIONS.
- 4. CONTRACTOR AGREES THAT HE SHALL ASSUME SOLE AND COMPLETE RESPONSIBILITY FOR JOB SITE CONDITIONS DURING THE COURSE OF CONSTRUCTION OF THIS PROJECT INCLUDING SAFETY OF ALL PERSONS AND PROPERTY THAT THIS REQUIREMENT SHALL APPLY CONTINUOUSLY AND NOT BE LIMITED TO NORMAL WORKING HOURS AND THAT THE CONTRACTOR SHALL DEFEND INDEMNIFY AND HOLD THE OWNER, THE CONSULTING ENGINEER AND THE CITY HARMLESS FROM ANY AND ALL LIABILITY, REAL OR ALLEGED, IN CONNECTION WITH THE PERFORMANCE OF WORK ON THIS PROJECT, EXCEPTING FOR LIABILITY ARISING FROM THE SOLE NEGLIGENCE OF THE OWNER OR THE CONSULTING ENGINEER.
- 5. THE CONTRACTOR SHALL BE RESPONSIBLE FOR SECURING THE JOB SITE AND SHALL TAKE NECESSARY PRECAUTIONS TO PREVENT UNAUTHORIZED PERSONS ON THE JOB SITE BY PROVIDING A CONSTRUCTION FENCE AROUND THE ENTIRE AREA OF DEMOLITION AND CONSTRUCTION, INCLUDING ALL STAGING AND STORAGE AREAS. CONSTRUCTION FENCE SHALL BE A MINIMUM OF A 6' HIGH GALVANIZED CHAIN LINK WITH GREEN WINDSCREEN FABRIC ON THE OUTSIDE OF
- 7. EXISTING PEDESTRIAN WALKWAYS, BIKE PATHS AND ACCESSIBLE PATHWAYS SHALL BE MAINTAINED, WHERE FEASIBLE, DURING CONSTRUCTION.
- 8. IF A CONFLICT ARISES BETWEEN THE SPECIFICATIONS AND THE PLAN NOTES, THE MORE STRINGENT REQUIREMENT SHALL GOVERN.
- 9. ALL WORK SHALL BE PERFORMED IN ACCORDANCE WITH THE GEOTECHNICAL REPORT BY GEOFOUNDATION, INC. DATED AUGUST 2024.

EXISTING CONDITIONS

- 1. EXISTING TOPOGRAPHIC SURVEYS PERFORMED BY QUIET RIVER LAND SERVICES ON APRIL, 2022. GRADES ENCOUNTERED ON-SITE MAY VARY FROM THOSE SHOWN. CONTRACTOR SHALL REVIEW THE PLANS AND CONDUCT FIELD INVESTIGATIONS AS REQUIRED TO VERIFY EXISTING CONDITIONS AT THE
- 2. CLIENT AGREES TO HOLD ENGINEER HARMLESS FROM ANY AND ALL OCCURRENCES RESULTING FROM THE INACCURACIES OF THE CLIENT SUPPLIED TOPOGRAPHIC AND/OR BOUNDARY SURVEY (PREPARED BY OTHERS).

SURVEYOR'S NOTES

BASIS OF BEARINGS

BURLINGAME HILLS TRACT MAP FILED IN BOOK 9 AT PAGE 2 IN THE RECORDS OF SAN MATEO COUNTY, AND TWO FOUND MONUMENTS AS SHOWN.

BASIS OF ELEVATIONS

THE ELEVATIONS SHOWN HEREON WERE DERIVED FORM L-1/L-2 DATA COLLECTED USING NAVSTAR GLOBAL POSITIONING SYSTEM (GPS) AND A CHCX9D-OPUS RECEIVER AND POST-PROCESSED USING THE CORS NETWORK. ALL ELEVATION EXPRESSED IN NAVD 1988 DATUM.

TREE/PLANT PROTECTION NOTES:

- PRIOR TO BEGINNING CONSTRUCTION ON SITE, CONTRACTOR SHALL IDENTIFY AND PROTECT EXISTING TREES AND PLANTS DESIGNATED AS TO REMAIN.
- 2. PROTECT EXISTING TREES TO REMAIN FROM SPILLED CHEMICALS, FUEL OIL, MOTOR OIL, GASOLINE AND ALL OTHER CHEMICALLY INJURIOUS MATERIAL; AS WELL AS FROM PUDDLING OR CONTINUOUSLY RUNNING WATER. SHOULD A SPILL OCCUR, STOP WORK IN THAT AREA AND CONTACT THE CITY'S ENGINEER/INSPECTOR IMMEDIATELY. CONTRACTOR SHALL BE RESPONSIBLE TO MITIGATE DAMAGE FROM SPILLED MATERIAL AS WELL AS MATERIAL CLEAN UP.
- CONTRACTOR SHALL BE RESPONSIBLE FOR ONGOING MAINTENANCE OF ALL TREES DESIGNATED TO REMAIN AND FOR MAINTENANCE OF RELOCATED TREES STOCKPILED DURING CONSTRUCTION. CONTRACTOR WILL BE REQUIRED TO REPLACE TREES THAT DIE DUE TO LACK OF MAINTENANCE.

HORIZONTAL CONTROL NOTES:

1. ALL DIMENSIONS ON THE PLANS ARE IN FEET OR DECIMALS THEREOF UNLESS SPECIFICALLY CALLED OUT AS FEET AND INCHES.

RECORD DRAWINGS

1. THE CONTRACTOR SHALL KEEP UP-TO-DATE AND ACCURATE A COMPLETE RECORD SET OF PRINTS OF THE CONTRACT DRAWINGS SHOWING EVERY CHANGE FROM THE ORIGINAL DRAWINGS MADE DURING THE COURSE OF CONSTRUCTION INCLUDING EXACT FINAL LOCATION, ELEVATION, SIZES, MATERIALS, AND DESCRIPTION OF ALL WORK. RECORDS SHALL BE "REDLINED" ON A SET OF CONSTRUCTION PLAN DRAWINGS. A COMPLETE SET OF CORRECTED AND COMPLETED RECORD DRAWING PRINTS SHALL BE SUBMITTED TO THE OWNER PRIOR TO FINAL ACCEPTANCE

DEMOLITION NOTES •

- PRIOR TO BEGINNING DEMOLITION WORK ACTIVITIES, CONTRACTOR SHALL INSTALL EROSION CONTROL MEASURES OUTLINED IN THE EROSION CONTROL
- 2. THE CONTRACTOR SHALL MAINTAIN ALL SAFETY DEVICES, AND SHALL BE RESPONSIBLE FOR CONFORMANCE TO ALL LOCAL, STATE AND FEDERAL SAFETY AND HEALTH STANDARDS LAWS AND REGULATIONS.
- 3. CONTRACTOR IS TO COMPLY WITH ALL LOCAL, STATE AND FEDERAL REQUIREMENTS, INCLUDING BUT NOT LIMITED TO, THE SAFETY AND HEALTH STANDARDS LAWS AND REGULATIONS AND REMOVAL AND DISPOSAL OF HAZARDOUS MATERIAL(S).
- CONTRACTOR'S BID IS TO INCLUDE ALL VISIBLE SURFACE AND ALL SUBSURFACE FEATURES IDENTIFIED TO BE REMOVED OR ABANDONED IN THESE DOCUMENTS.
- 5. THE CONTRACTOR SHALL BE RESPONSIBLE FOR A SITE INSPECTION TO FULLY ACKNOWLEDGE THE EXTENT OF THE DEMOLITION WORK.
- 6. THE CONTRACTOR SHALL BE RESPONSIBLE FOR OBTAINING ANY AND ALL PERMITS NECESSARY FOR ENCROACHMENT, GRADING, DEMOLITION, AND DISPOSAL OF SAID MATERIALS AS REQUIRED BY PRIVATE, LOCAL AND STATE JURISDICTIONS. THE CONTRACTOR SHALL PAY ALL FEES ASSOCIATED WITH THE DEMOLITION WORK.
- BACKFILL ALL DEPRESSIONS AND TRENCHES FROM DEMOLITION. REMOVAL OF LANDSCAPING SHALL INCLUDE ROOTS AND ORGANIC MATERIALS.
- 8. REMOVAL OF LANDSCAPING SHALL INCLUDE ROOTS AND ORGANIC MATERIALS TO THE SATISFACTION OF THE GEOTECHNICAL ENGINEER.
- 9. THE CONTRACTOR SHALL PROTECT FROM DAMAGE ALL EXISTING IMPROVEMENTS FACILITIES AND STRUCTURES WHICH ARE TO REMAIN. ANY ITEMS DAMAGED BY THE CONTRACTOR OR HIS AGENTS OR ANY ITEMS REMOVED FOR HIS USE SHALL BE REPLACED IN EQUAL OR BETTER CONDITION AS APPROVED BY THE OWNER.
- 10. COORDINATE ALL UTILITY SHUT-DOWN/DISCONNECT LOCATIONS WITH APPROPRIATE DRAWINGS (ELECTRICAL, MECHANICAL, ARCHITECTURAL, ETC.). CONTRACTOR IS TO SHUT OFF ALL UTILITIES AS NECESSARY PRIOR TO DEMOLITION. CONTRACTOR IS TO COORDINATE SERVICE INTERRUPTIONS WITH THE OWNER. DO NOT INTERRUPT SERVICES TO ADJACENT OFF-SITE OWNERS. ANY EXISTING UNDERGROUND UTILITY LINES TO BE ABANDONED. SHOULD BE REMOVED FROM WITHIN THE PROPOSED BUILDING ENVELOPE AND THEIR ENDS CAPPED OUTSIDE OF THE BUILDING ENVELOPE.
- 11. THIS PLAN IS NOT INTENDED TO BE A COMPLETE CATALOGUE OF ALL EXISTING STRUCTURES AND UTILITIES. THIS PLAN INTENDS TO DISCLOSE GENERAL INFORMATION KNOWN BY THE ENGINEER AND TO SHOW THE LIMITS OF THE AREA WHERE WORK WILL BE PERFORMED. THIS PLAN SHOWS THE EXISTING FEATURES TAKEN FROM A FIELD SURVEY, FIELD INVESTIGATIONS AND AVAILABLE INFORMATION. THIS PLAN MAY OR MAY NOT ACCURATELY REFLECT THE TYPE OR EXTENT OF THE ITEMS TO BE ENCOUNTERED AS THEY ACTUALLY EXIST. WHERE EXISTING FEATURES ARE NOT SHOWN, IT IS NOT IMPLIED THAT THEY ARE NOT TO BE DEMOLISHED OR REMOVED. THE CONTRACTOR SHALL PERFORM A THOROUGH FIELD INVESTIGATION AND REVIEW OF THE SITE WITHIN THE LIMIT OF WORK SHOWN IN THIS PLAN SET TO DETERMINE THE TYPE, QUANTITY AND EXTENT OF ANY AND ALL ITEMS. THE CONTRACTOR SHALL BE SOLELY RESPONSIBLE FOR DETERMINING THE EXTENT OF EXISTING STRUCTURES AND UTILITIES AND QUANTITY OF WORK INVOLVED IN REMOVING THESE ITEMS FROM

STORM DRAIN NOTES

- USE DETECTABLE METALIZED WARNING TAPE APPROXIMATELY 6" BELOW THE SURFACE. TAPE SHALL BE A BRIGHT COLOR AND IMPRINTED WITH "CAUTION-BURIED STORM DRAIN LINE BELOW".
- PRIVATE STORM DRAIN LINE 4-INCH THROUGH 12-INCH IN NON-TRAFFIC AREAS SHALL BE POLYVINYL CHLORIDE (PVC) SDR 35. ALL DIRECTION CHANGES SHALL BE MADE WITH WYE CONNECTIONS, 22.5° ELBOWS, 45° ELBOWS OR LONG SWEEP ELBOWS, 90° ELBOWS AND TEE's ARE PROHIBITED.
- 3. PRIVATE STORM DRAIN LINE 4-INCH THROUGH 12-INCH WITHIN VEHICULAR TRAFFIC AREAS SHALL BE INSTALLED WITH A MINIMUM OF EIGHTEEN (18) INCHES OF COVER AND SHALL BE POLYVINYL CHLORIDE (PVC) SDR 35 PIPE. ALL DIRECTION CHANGES SHALL BE MADE WITH WYE CONNECTIONS. OBTUSE ELBOWS OR LONG SWEEP ELBOWS, 90° ELBOWS AND TEE'S ARE PROHIBITED.
- 4. PAINT THE TOP OF THE CURBS ADJACENT TO EACH CATCH BASIN INSTALLED UNDER THIS WORK OR ADJACENT TO THIS SITE WITH THE WORDS "NO DUMPING". WORDING TO BE BLUE 4" HIGH LETTERS ON A PAINTED WHITE BACKGROUND.
- 5. ALL AREA DRAINS AND CATCH BASINS GRATES WITHIN PEDESTRIAN ACCESSIBLE AREAS SHALL MEET ADA REQUIREMENTS.
- 6. DRAINS SHOWN ON CIVIL PLANS ARE NOT INTENDED TO BE THE FINAL NUMBER AND LOCATION OF ALL DRAINS. PLACEMENT AND NUMBER OF LANDSCAPING DRAINS ARE HIGHLY DEPENDENT ON GROUND COVER TYPE AND PLANT MATERIAL. CONTRACTOR SHALL ADD ADDITIONAL AREA DRAINS AS NEEDED AND AS DIRECTED BY THE LANDSCAPE ARCHITECT/OWNER.
- WHERE FEASIBLE ALL DOWNSPOUTS SHALL DISCHARGE TO A SPLASHBLOCK OR IMPERVIOUS SURFACE AND FLOW TO LANDSCAPED FEATURES BEFORE ENTERING THE DRAINAGE SYSTEM. USE OF AREA DRAINS (RATHER THAN DIRECT CONNECTION TO DRAINAGE SYSTEM) TO COLLECT ROOF/SURFACE WATER IS STRONGLY ENCOURAGED IN CONFORMANCE WITH COUNTYWIDE C.3 REQUIREMENTS. OTHERWISE, DOWNSPOUTS SHALL BE CONNECTED TO THE STORM DRAIN SYSTEM WITH 4" PVC SDR 35 PIPE WHERE SHOWN ON PLANS. SEE ARCHITECTURE PLANS FOR EXACT LOCATION OF THE DOWN SPOUTS.
- CONTRACTOR SHALL INSTALL RAIN GUTTER GUARDS OR WIRE MESH ON ALL ROOF GUTTERS TO REDUCE THE AMOUNT TO LEAVES AND DEBRIS FROM ENTERING THE STORM DRAIN SYSTEM.
- 9. CONTRACTOR TO COORDINATE ANY VENT WELL DRAINS AND RAT SLAB DRAINS WITH PERIMETER SUB-DRAIN SYSTEM. SEE ARCHITECTURAL PLANS FOR VENT WELL LOCATIONS. SEE STRUCTURAL PLANS FOR FOUNDATION AND RAT SLAB.
- 10. INSTALL SEPARATE SUB-DRAIN SYSTEM BEHIND RETAINING WALLS PER GEOTECHNICAL REPORT AND CONNECT TO STORM DRAIN SYSTEM AT SUMP

FIRE PROTECTION NOTES:

- CONTRACTOR SHALL INSTALL THE DESIGN BUILD FIRE SERVICE LINE, BACKFLOW PREVENTOR, SPRINKLERS AND EQUIPMENT IN ACCORDANCE WITH THE FIRE PROTECTION CONSULTANT'S PLANS, SPECIFICATIONS, LATEST EDITION OF THE UNIFORM/CALIFORNIA FIRE CODE AND CITY/TOWN STANDARDS.
- 2. THE UNDERGROUND FIRE PROTECTION SYSTEM INSTALLER SHALL PREPARE SHOP DRAWINGS SHOWING ALL INFORMATION REQUIRED BY THE LOCAL FIRE MARSHAL, INCLUDING ANGLES, THRUST BLOCKS, VALVES, FIRE HYDRANTS, PIV's, FDC's, BACKFLOW ASSEMBLIES, FLEXIBLE CONNECTIONS, VAULTS, ETC.
- 3. SHOP DRAWINGS SHALL BE SUBMITTED TO THE LOCAL FIRE MARSHAL, THE RATING AGENCY AND THE PROJECT MANAGER, ALLOWING TIME FOR REVIEW AND ACCEPTANCE, PRIOR TO START OF WORK.
- 4. THE UNDERGROUND FIRE PROTECTION SYSTEM INSTALLER SHALL OBTAIN ALL APPROVALS AND PERMITS PRIOR TO ORDERING MATERIALS, FABRICATING SYSTEMS OR ANY INSTALLATION.
- GENERAL CONTRACTOR IS RESPONSIBLE FOR VERIFICATION OF ALL DIMENSIONS AND EQUIPMENT LOCATIONS. RISER LOCATIONS ARE SHOWN ON ARCHITECTURAL AND PLUMBING DRAWINGS AND ARE TO BE COORDINATED WITH ACTUAL FIELD CONDITIONS.

GRADING NOTES

- 1. PROVIDE POSITIVE SURFACE DRAINAGE AWAY FROM ALL STRUCTURES BY SLOPING THE FINISHED GROUND SURFACE AT LEAST 5%, UNLESS OTHERWISE NOTED ON THE PLANS. SLOPE LANDINGS 2% (1/4" PER FOOT) AWAY FROM, STRUCTURES UNLESS OTHERWISE NOTED ON PLANS. ANY AREAS ON THE SITE NOT CONFORMING TO THESE BASIC RULES DUE TO EXISTING CONDITIONS OR DISCREPANCIES IN THE DOCUMENTS ARE TO BE REPORTED TO THE CIVIL ENGINEER PRIOR TO PROCEEDING WITH PLACEMENT OF BASE ROCK OR FORMWORK FOR CURBS AND/OR FLATWORK.
- 2. CONTRACTOR SHALL DETERMINE EARTHWORK QUANTITIES BASED ON THE TOPOGRAPHIC SURVEY, THE GEOTECHNICAL INVESTIGATION AND THE PROPOSED SURFACE THICKNESS AND BASE THE BID ACCORDINGLY. IT IS THE CONTRACTORS RESPONSIBILITY TO CONFIRM IF A SEPARATE DEMOLITION CONTRACT HAS BEEN ISSUED TO TAKE THE SITE FROM THE WAY IT IS AT THE TIME OF THE BID TO THE CONDITIONS DESCRIBED IN THESE DOCUMENTS. BRING ANY DIFFERENCES BETWEEN THE STATE IN WHICH THE SITE IS DELIVERED TO THE CONTRACTOR AND THESE DOCUMENTS TO THE ATTENTION OF THE CIVIL ENGINEER.
- 3. ALL FILL SHALL BE COMPACTED PER THE GEOTECHNICAL REPORT AND THE CONTRACTOR SHALL COORDINATE AND COMPLY WITH THE GEOTECHNICAL ENGINEER TO TAKE THE APPROPRIATE TESTS TO VERIFY COMPACTION VALUES.
- 4. IMPORT SOILS SHOULD MEET THE REQUIREMENTS OF THE SOILS REPORT AND
- 5. DO NOT ADJUST GRADES ON THIS PLAN WITHOUT PRIOR WRITTEN APPROVAL OF THE CIVIL ENGINEER.
- 6. SITE STRIPPINGS THAT CONTAIN ONLY ORGANIC MATERIAL (NO DEBRIS TRASH, BROKEN CONC. OR ROCKS GREATER THAN 1" IN DIAMETER) MAY BE USED IN LANDSCAPE AREAS, EXCEPT FOR AREAS IDENTIFIED AS IMPORT TOP SOIL BY THE LANDSCAPE DRAWINGS. EXCESS STRIPPINGS SHALL BE REMOVED FROM SITE.
- 7. ROUGH GRADING TO BE WITHIN 0.1' AND FINISH GRADES ARE TO BE WITHIN 0.05', HOWEVER CONTRACTOR SHALL NOT CONSTRUCT ANY IMPROVEMENTS THAT WILL CAUSE WATER TO POND OR NOT MEET REQUIREMENTS IN GRADING NOTE
- 8. THE CONTRACTOR SHALL EXERCISE EXTREME CARE TO CONFORM TO THE LINES, GRADES, SECTIONS, AND DIMENSIONS AS SET FORTH ON THESE PLANS. ALL GRADED AREAS SHALL CONFORM TO THE VERTICAL ELEVATIONS SHOWN WITH A TOLERANCE OF ONE-TENTH OF A FOOT. WHERE GRADED AREAS DO NOT CONFORM TO THESE TOLERANCES, THE CONTRACTORS SHALL BE REQUIRED TO DO CORRECTIVE GRADING, AT NO EXTRA COST TO THE CLIENT.
- 9. IT SHALL BE THE CONTRACTOR'S RESPONSIBILITY TO CONFIRM THE GROUND ELEVATIONS AND OVERALL TOPOGRAPHY OF THE SITE PRIOR TO THE START OF CONSTRUCTION AS TO THE ACCURACY BETWEEN THE WORK SET FORTH ON THESE PLANS AND THE WORK IN THE FIELD. ANY DISCREPANCIES SHALL BE IMMEDIATELY BROUGHT TO THE ATTENTION OF THE CONSTRUCTION MANAGER AND CIVIL ENGINEER IN WRITING PRIOR TO START OF CONSTRUCTION WHICH MAY REQUIRE CHANGES IN DESIGN AND/OR AFFECT THE EARTHWORK QUANTITIES.
- 10. THE CONTRACTOR SHALL ADJUST TO FINAL GRADE ALL EXISTING MANHOLES, CURB INLETS, CATCH BASINS, VALVES, MONUMENT COVERS, AND OTHER CASTINGS WITHIN THE WORK AREA TO FINAL GRADE IN PAVEMENT AND LANDSCAPE AREAS UNLESS NOTED OTHERWISE.

WATER SYSTEM NOTES:

- 1. USE DETECTABLE METALIZED WARNING TAPE APPROXIMATELY 6" BELOW THE SURFACE. TAPE SHALL BE A BRIGHT COLOR AND IMPRINTED WITH "CAUTION-BURIED WATER LINE BELOW"
- 2. ALL WATER SERVICE CONNECTIONS, INCLUDING BUT NOT LIMITED TO WATER VALVES TEMPORARY AND PERMANENT AIR RELEASE VALVES AND BLOW OFF VALVES, SHALL BE INSTALLED IN ACCORDANCE WITH THE CITY/COUNTY OR APPLICABLE WATER DISTRICT STANDARDS.
- 3. CONTRACTOR SHALL SIZE AND INSTALL ALL NEW DESIGN BUILD DOMESTIC IRRIGATION AND FIRE WATER LINE(S) IN ACCORDANCE WITH THE LATEST EDITION OF THE UNIFORM/CALIFORNIA PLUMBING AND FIRE CODES. (ALL FIXTURE UNIT COUNTS SHALL BE REVIEWED AND APPROVED BY THE CITY'S BUILDING AND/OR WATER DEPARTMENT PRIOR TO CONSTRUCTION.)
- 4. ALL WATER LINES SHALL BE INSTALLED WITH 36" MINIMUM COVER.
- 5. PUBLIC AND PRIVATE WATER MAIN AND WATER SERVICE LINE4" THROUGH 12-INCH SHALL BE POLYVINYL CHLORIDE (PVC) AND SHALL MEET AWWA C900, RATED FOR 200 PSI CLASS PIPE WITH EPOXY COATED DUCTILE IRON FITTINGS AND FUSION EPOXY COATED GATE VALVES. ALL JOINTS SHALL BE FACTORY MANUFACTURED WITH BELL AND SPIGOT ENDS AND RUBBER GASKETS.
- 6. ALL WATER LINES 2" OR SMALLER SHALL BE TYPE K COPPER WITH SILVER BRAZED JOINTS. CONTRACTOR TO VERIFY PRESSURES FROM EXISTING LINES ARE ADEQUATE TO SERVICE BUILDINGS AS SPECIFIED BY THE PLUMBING PLANS.
- 7. CONNECTIONS TO THE EXISTING WATER MAIN SHALL BE APPROVED BY THE APPLICABLE WATER DISTRICT STANDARDS. THE CONTRACTOR SHALL PAY THE ACTUAL COSTS OF CONSTRUCTION. THE CONTRACTOR SHALL PERFORM ALL EXCAVATION, PREPARE THE SITE, FURNISH ALL MATERIALS, INSTALL TAPPING TEE, VALVE AND ALL THRUST BLOCKS, BACKFILL, RESTORE THE SURFACE, AND CLEAN UP. THE APPLICABLE WATER DISTRICT STANDARDS WILL PROVIDE THE CONTRACTOR WITH A LIST OF APPROVED CONTRACTORS FOR MAKING WET
- 8. ALL WATER VALVES SHALL BE CLUSTERED, UNLESS OTHERWISE DIRECTED BY THE CITY/COUNTY OR APPLICABLE WATER DISTRICT
- 9. THE CONTRACTOR SHALL BE RESPONSIBLE FOR COLLECTING AND DELIVERING WATER SAMPLES FOR ANALYSIS TO A CITY/COUNTY/APPLICABLE WATER DISTRICT APPROVED LAB.
- 10. ALL ON AND OFF-SITE LANDSCAPE IRRIGATION SYSTEMS SHALL BE IN ACCORDANCE WITH THE LANDSCAPE ARCHITECTURAL PLANS AND SPECIFICATIONS AND SHALL BE CONNECTED TO THE EXISTING AND/OR NEW WATER SYSTEM AND METERED ACCORDINGLY.
- 11. INSTALL CITY/COUNTY/APPLICABLE WATER DISTRICT APPROVED PRESSURE REGULATOR AND REDUCED BACKFLOW PREVENTOR ON WATER LINE AT ENTRANCE TO BUILDING. REFERENCE PLUMBING PLANS FOR MORE DETAIL.

PAVEMENT SECTION:

- 1. SEE STRUCTURAL DRAWINGS FOR BUILDING SLAB SECTIONS AND PAD PREPARATIONS.
- 2. SEE GEOTECHNICAL REPORT FOR ALL FLATWORK, VEHICULAR PAVEMENT SECTIONS, BASE AND COMPACTION REQUIREMENTS.
- 3. THE FINAL OR SURFACE LAYER OF ASPHALT CONCRETE SHALL NOT BE PLACED UNTIL ALL ON-SITE IMPROVEMENTS HAVE BEEN COMPLETED, INCLUDING ALL GRADING, AND ALL UNACCEPTABLE CONCRETE WORK HAS BEEN REMOVED AND REPLACED, UNLESS OTHERWISE APPROVED BY THE CITY/COUNTY ENGINEER AND/OR DEVELOPER'S CIVIL ENGINEER.
- 4. ALL PAVING SHALL BE IN CONFORMANCE WITH SECTION 26 "AGGREGATE BASE" AND SECTION 39 "ASPHALT CONCRETE" PER LATEST EDITION OF CALTRANS STANDARD SPECIFICATIONS.

GENERAL UTILITY SYSTEM NOTES .

- 1. UNDERGROUND UTILITIES OR STRUCTURES ARE SHOWN IN THEIR APPROXIMATE LOCATIONS AND EXTENT BASED UPON FIELD OBSERVATION ONLY. NO GUARANTEE IS MADE TO THE ACCURACY OR COMPLETENESS OF THE INFORMATION SHOWN. THE CONTRACTOR SHALL VERIFY THE TYPE, SIZE, LOCATION AND DEPTH OF ALL THE UTILITIES AND CROSSINGS TO ENSURE THEY ARE CORRECT AS SHOWN. THE CONTRACTOR SHALL EXERCISE CAUTION WHEN EXCAVATING AND SHALL PROTECT ALL EXISTING UTILITIES FROM DAMAGE DUE TO CONSTRUCTION OPERATIONS.
- 2. CONTRACTOR SHALL PREPARE AN ACCURATE COMPOSITE UTILITY PLAN THAT TAKES INTO ACCOUNT THE ACTUAL LOCATIONS OF EXISTING UTILITIES AS DETERMINED DURING THE DEMOLITION WORK, AND ALL PROPOSED UTILITIES SHOWN ON THE CIVIL, ELECTRICAL, JOINT TRENCH AND FIRE SPRINKLER DRAWINGS.
- 3. THE CONTRACTOR SHALL BE RESPONSIBLE FOR CONTACTING APPROPRIATE UTILITIES AND REQUESTING VERIFICATION OF SERVICE POINTS, FIELD VERIFICATION OF LOCATION, SIZE, DEPTH, ETC. FOR ALL THEIR FACILITIES AND TO COORDINATE WORK SCHEDULES.
- 4. CONTRACTOR SHALL REPLACE ALL COVERS AND GRATE LIDS FOR MANHOLES, VAULTS, CATCH BASINS, ETC., WITH VEHICULAR-RATED STRUCTURES IN ALL TRAFFIC ACCESSIBLE AREAS.
- 5. TRENCHES SHALL NOT BE LEFT OPEN OVERNIGHT IN EXISTING PUBLIC STREET AREAS. CONTRACTOR SHALL BACKFILL TRENCHES, OR PLACE STEEL PLATING WITH ADEQUATE CUTBACK TO PREVENT SHIFTING OF STEEL PLATE AND/OR HOT-MIX ASPHALT REQUIRED TO PROTECT OPEN TRENCHES AT THE END OF THE WORKING DAY.
- 6. ALL TRENCHES SHALL BE BACK FILLED PER THE SPECIFICATIONS WITH APPROPRIATE TESTS BY THE GEOTECHNICAL ENGINEER TO VERIFY COMPACTION
- 7. CLEAN OUTS, CATCH BASINS, MANHOLES, AREA DRAINS AND UTILITY VAULTS ARE TO BE ACCURATELY LOCATED BY THEIR RELATIONSHIP TO THE BUILDING, FLATWORK, ROOF DRAINS, AND/OR CURB LAYOUT, NOT BY THE LENGTH OF PIPE SPECIFIED IN THE DRAWINGS (WHICH IS APPROXIMATE). CONTRACTOR SHALL STAKE LOCATIONS OF ABOVE GROUND UTILITY EQUIPMENT (BACKFLOW PREVENTOR, TRANSFORMER, UTILITY METERS, ETC.) AND MEET WITH OWNER TO REVIEW LOCATION PRIOR TO INSTALLATION.
- 8. ALL UTILITY SYSTEMS (SANITARY SEWER, STORM DRAIN, WATER SYSTEM, ETC.) ARE DELINEATED IN A SCHEMATIC MANNER ON THESE PLANS. CONTRACTOR IS TO PROVIDE ALL FITTINGS, ACCESSORIES AND WORK NECESSARY TO COMPLETE THE UTILITY SYSTEM SO THAT IT IS FULLY FUNCTIONING FOR THE PURPOSE INTENDED.
- 9. CONTRACTOR SHALL VERIFY ALL EXISTING INVERT ELEVATIONS FOR STORM DRAIN AND SANITARY SEWER CONSTRUCTION PRIOR TO COMMENCEMENT OF ANY WORK. ALL WORK FOR STORM AND SANITARY SEWER INSTALLATION SHALL BEGIN AT THE DOWNSTREAM CONNECTION POINT TO ALLOW FOR ANY NECESSARY ADJUSTMENTS TO BE MADE PRIOR TO THE INSTALLATION OF THE ENTIRE LINE. IF THE CONTRACTOR FAILS TO BEGIN AT THE DOWNSTREAM CONNECTION POINT AND WORKS UP STREAM, HE SHALL PROCEED AT HIS OWN RISK AND BE RESPONSIBLE FOR ANY ADJUSTMENTS NECESSARY. CONTRACTOR SHALL VERIFY LOCATION OF SANITARY SEWER LATERAL WITH OWNER PRIOR TO CONSTRUCTION.
- 10. CONTRACTOR SHALL UNCOVER AND EXPOSE ALL EXISTING UTILITIES WHERE THEY ARE TO BE CROSSED ABOVE OR BELOW BY THE NEW FACILITY BEING CONSTRUCTED IN ORDER TO VERIFY THE GRADE AND TO ASSURE THAT THERE IS SUFFICIENT HORIZONTAL AND VERTICAL CLEARANCE. BRING ANY DISCREPANCIES TO THE ATTENTION OF THE CIVIL ENGINEER PRIOR TO INSTALLATION.
- 11. VERTICAL SEPARATION REQUIREMENTS:
 - A MINIMUM OF SIX (6) INCHES VERTICAL CLEARANCE SHALL BE PROVIDED BETWEEN CROSSING UTILITY PIPES, EXCEPT THAT THE MINIMUM VERTICAL CLEARANCE BETWEEN WATER AND SANITARY SEWER PIPELINES SHALL BE 12 INCHES AND ALL NEW WATER PIPES SHALL BE TYPICALLY INSTALLED TO CROSS ABOVE/OVER EXISTING SANITARY SEWER PIPELINES.
 - WHERE NEW WATER PIPELINES ARE REQUIRED TO CROSS UNDER EXISTING AND/OR NEW SANITARY SEWER PIPELINES, THE MINIMUM VERTICAL SEPARATION SHALL BE 12 INCHES. WATER LINE PIPE ENDS SHALL BE INSTALLED NO CLOSER THAN 10' MINIMUM HORIZONTAL DISTANCE FROM CENTERLINE OF UTILITY CROSSINGS, WHERE FEASIBLE.

HORIZONTAL SEPARATION REQUIREMENTS:

A MINIMUM HORIZONTAL SEPARATION BETWEEN NEW PIPELINES AND ANY EXISTING UTILITIES SHALL BE 5' FEET, EXCEPT THAT THE MINIMUM HORIZONTAL SEPARATION FOR WATER AND SANITARY SEWER PIPELINES SHALL BE 10' MINIMUM, UNLESS OTHERWISE NOTED. WHERE WATER LINES HAVE TO CROSS SANITARY SEWER LINES, DO SO AT A 90° ANGLE AND WATER LINES SHALL BE A MINIMUM OF 12" ABOVE TOP OF SANITARY SEWER

A MINIMUM HORIZONTAL SEPARATION BETWEEN NEW PIPELINES AND JOINT TRENCH SHALL BE 5 FEET.

SANITARY SEWER NOTES

- 1. USE DETECTABLE METALIZED WARNING TAPE APPROXIMATELY 6" BELOW THE SURFACE. TAPE SHALL BE A BRIGHT COLOR AND IMPRINTED WITH "CAUTION-BURIED SANITARY SEWER LINE BELOW".
- 2. ALL SEWER WORK SHALL BE IN CONFORMANCE WITH THE CITY OR APPROPRIATE SANITARY SEWER DISTRICT.
- 3. PUBLIC AND PRIVATE SANITARY SEWER MAIN AND SERVICE LINE 4-INCH THROUGH 8-INCH WITH A MINIMUM OF TWENTY FOUR (24) INCHES OF COVER SHALL BE POLYVINYL CHLORIDE (PVC) SDR 26 GREEN SEWER PIPE AND SHALL CONFORM TO THE REQUIREMENTS OF ASTM DESIGNATION D 3034-73 WITH GLUED JOINTS. ALL DIRECTION CHANGES SHALL BE MADE WITH WYE CONNECTIONS, 22.5° ELBOWS or 45° ELBOWS, 90° ELBOWS AND TEE's ARE
- 4. ALL LATERALS SHALL HAVE A CLEANOUT AT FACE OF BUILDING, AT THE PROPERTY LINE AND AS SHOWN ON PLANS PER THE CITY STANDARD OR APPROPRIATE SANITARY SEWER DISTRICT.
- ABANDON EXISTING SEWER LATERAL AS FOLLOWS: PLUG WITH NON SHRINK GROUT A MINIMUM OF 5' AT BOTH THE UPSTREAM AND DOWNSTREAM SIDES OF ALL PIPE SEGMENTS TO BE ABANDONED. UPPER PIPE SECTIONS TO BE PLUGGED MAY REQUIRE INSTALLING SOMETHING IN THE PIPE TO PREVENT NON SHRINK GROUT FROM FLOWING FURTHER DOWN THE ABANDONED MAIN, IN LIEU OF FILLING THE ENTIRE PIPE SECTION WITH NON SHRINK GROUT.

SITE MAINTENANCE

1. UPON PROJECT COMPLETION THE OWNER SHALL BE SOLELY RESPONSIBLE TO ROUTINELY INSPECT AND MAINTAIN ALL ON-SITE STORM DRAIN FACILITIES. STORM DRAIN FACILITIES INCLUDE: ROOF GUTTERS AND DOWNSPOUTS. SURFACE DRAINS, FLOW-THRU PLANTER AND DISCHARGE POINTS (BUBBLE UP BOX, CURB DRAIN). STORM DRAIN SYSTEM SHALL BE CLEANED AND/OR FLUSHED ON A BIANNUAL BASIS OR AS FOUND NECESSARY.


PUBLIC WORKS CONDITIONS:

- 1. ANY WORK IN THE CITY RIGHT-OF-WAY, SUCH AS STREET, SIDEWALK AREA, PUBLIC EASEMENTS, UTILITY EASEMENTS, OR USE OF THE RIGHT-OF-WAY SUCH AS PLACEMENT OF DEBRIS BOX OR CONSTRUCTION PARKING IS REQUIRED TO OBTAIN AN ENCROACHMENT PERMIT PRIOR TO STARTING WORK. FOR REQUIREMENTS RELATED TO ISSUANCE OF AN ENCROACHMENT PERMIT, VISIT: HTTPS://WWW.BURLINGAME.ORG/DEPARTMENTS/PUBLIC_WORKS/ENCROACHMENT PERMIT.PHP WORK WITHOUT THE BENEFIT OF AN ENCROACHMENT PERMIT WILL BE CHARGED DOUBLE THE PERMIT FEE.
- 2. ALL WORK WITHIN CITY RIGHT-OF-WAY SHALL COMPLY WITH CITY STANDARDS AND DETAILS. STANDARD DETAILS ARE AVAILABLE AT: HTTPS://WWW.BURLINGAME.ORG/DEPARTMENTS/PUBLIC WORKS/CITY STANDARD
- 3. PUBLIC WORKS CONSTRUCTION HOURS IN THE RIGHT-OF-WAY ARE LIMITED TO WEEKDAYS AND NON-CITY HOLIDAYS BETWEEN 8:00 A.M. AND 5:00 P.M. THIS INCLUDES CONSTRUCTION HAULING. IF APPLICANT/CONTRACTOR WISHES TO WORK BEYOND THE NORMAL CONSTRUCTION HOURS, A WAIVER OF WORKING HOUR FORM MAY BE SUBMITTED TO THE PUBLIC WORKS DEPARTMENT TEN (10) WORKING DAYS IN ADVANCE FOR REVIEW AND APPROVAL BY PUBLIC WORKS
- 4. FOR PROJECTS IN THE BURLINGAME PLAZA, BROADWAY, AND BURLINGAME DOWNTOWN DISTRICTS; CONSTRUCTION IN THE PUBLIC RIGHT-OF-WAY IS PROHIBITED DURING THE HOLIDAY SHOPPING MORATORIUM PERIOD, FROM FIRST SATURDAY OF NOVEMBER THROUGH THE FIRST SATURDAY AFTER NEW
- 5. FOR DOWNTOWN BURLINGAME AVENUE PROJECTS, PER CITY OF BURLINGAME MUNICIPAL CODE 12.05, ANY WORK WITHIN THE PUBLIC RIGHT-OF-WAY SHALL REQUIRE APPROVAL FROM THE PUBLIC WORKS DEPARTMENT AND SHALL COMPLY WITH THE FOLLOWING SPECIAL CONDITIONS, SPECIFICATIONS, DETAILS, AND CONSTRUCTION MORATORIUM.
- 6. FOR PROJECTS FACING EL CAMINO REAL: ANY WORK IN THE CALTRAN'S RIGHT-OF-WAY, SUCH AS STREET AND SIDEWALK AREA IS REQUIRED TO OBTAIN AN ENCROACHMENT PERMIT FROM CALTRAN PRIOR TO STARTING WORK. IT IS THE APPLICANT'S RESPONSIBILITY TO OBTAIN ALL REQUIRED PERMITS.
- 7. NO STRUCTURE SHALL BE BUILT INTO CITY'S RIGHT-OF-WAY, THIS INCLUDES ALL EXISTING AND OVERHANG PROJECTIONS. ON HILLSIDE CIRCLE, THIS MEASUREMENT IS NINE AND EIGHT TENTH FEET (9.8') MEASURED FROM FACE OF CURB.
- 8. FOR NEW SINGLE FAMILY HOMES OR REMODELS THAT ARE 50% AND GREATER: SHOW ON THE SITE PLAN - (1) REPLACEMENT OF ALL CURB, GUTTER, DRIVEWAY AND SIDEWALK FRONTING SITE, (2) PLUG ALL EXISTING SANITARY SEWER LATERAL CONNECTIONS AND INSTALL A NEW 4" LATERAL TO CITY'S SEWER CLEANOUT, (3) NEW WATER SERVICE TO WATER METER, AND WHEN APPLICABLE, (4) WATER LINES ABOVE 2" AND ALL FIRE SERVICES OF ANY SIZE ARE TO BE INSTALLED BY APPLICANT AND PER CITY STANDARD PROCEDURES AND SPECIFICATION.
- 9. SEWER BACKWATER PROTECTION CERTIFICATION IS REQUIRED FOR THE INSTALLATION OF ANY NEW SEWER FIXTURE PER ORDINANCE NO. 1710. THE SEWER BACKWATER PROTECTION CERTIFICATE IS REQUIRED PRIOR TO THE ISSUANCE OF BUILDING PERMIT AND THE BACKWATER DEVICE MUST BE PLACED ON PRIVATE PROPERTY.
- 10. FOR REMODEL PROJECTS (LESS THAN 50% REMODEL), ALL DAMAGED AND DISPLACED CURB, GUTTER, SIDEWALK, AND DRIVEWAY APPROACH FRONTING SITE MUST BE REPLACED PRIOR TO FINAL OF BUILDING PERMIT. A PRE-INSPECTION BY PUBLIC WORKS OF THE CONDITION OF THE SIDEWALK IS RECOMMENDED, BUT NOT REQUIRED, HOWEVER, IF A PRE-INSPECTION IS NOT CONDUCTED. THE APPLICANT/CONTRACTOR WAIVES THE RIGHT TO CONTEST THE LIMITS OF THE REPAIRS CAUSED BY THE CONSTRUCTION ACTIVITIES.
- 11. FRONT LANDSCAPE (HARDSCAPE) IMPROVEMENTS THAT ARE NOT SHOWN ON THE PLANS, THIS WILL BE SUBJECT TO A PUBLIC WORKS INSPECTION PRIOR TO BUILDING PERMIT FINAL TO CONFIRM THAT NO ENCROACHMENTS EXIST BEYOND THE PROPERTY LINE.
- 12. IF APPLICABLE, FOR LARGE DEVELOPMENTS (4-UNITS OR MORE), OR IMPROVEMENTS IN DOWNTOWN AREA: CONTRACTOR SHALL COORDINATE A MEETING WITH THE CITY PUBLIC WORKS ENGINEERING INSPECTOR 48 HOURS PRIOR TO INITIATION OF THE SITE WORK. THE PURPOSE IS TO DISCUSS AND CLEARLY UNDERSTAND THE FOLLOWING: A. PLAN OF WORK WITHIN CITY'S RIGHT OF WAY, INCLUDING, BUT NOT LIMITED TO, HOURS OF WORK, DELIVERIES, TRAFFIC CONTROL AND/OR PEDESTRIAN ACCESS WITHIN PUBLIC RIGHT OF WAY, SIDEWALK ISSUES, PARKING, STORAGE, LOADING OF MATERIALS, REPAIR OF DAMAGED PUBLIC FACILITIES SUCH AS SIDEWALK, ROAD PAVEMENT, ETC., AND COORDINATION WITH CITY PROJECTS WITHIN THE VICINITY. B. CONTRACTOR SHALL PROVIDE FIELD CONTACT NAMES AND NUMBERS OF
- RESPONSIBLE FIELD PERSONNEL 13. THE PROJECT SHALL COMPLY WITH THE CITY'S NPDES PERMIT REQUIREMENTS TO PREVENT STORM WATER POLLUTION. ALL CONSTRUCTION WORK SHALL BE DONE IN ACCORDANCE WITH THE MOST CURRENT APWA-AGC STANDARD SPECIFICATIONS FOR PUBLIC WORKS CONSTRUCTION, THE CALIFORNIA STORMWATER QUALITY ASSOCIATION'S STORMWATER BEST MANAGEMENT PRACTICE HANDBOOK, AND THE CITY OF BURLINGAME STORMWATER MANAGEMENT AND DISCHARGE CONTROL ORDINANCE (MUNICIPAL CODE CHAPTER 15.14). A COPY OF THE STORMWATER CONSTRUCTION BEST

MANAGEMENT PRACTICES CAN BE FOUND AT

- HTTP://WWW.FLOWSTOBAY.ORG/BROCHURES. UPON COMPLETION OF THE WORK, ALL STORMWATER PROTECTION MEASURES SHALL BE ENTIRELY REMOVED AND THE RIGHT-OF-WAY SHALL BE LEFT IN AS PRESENTABLE A CONDITION AS EXISTED BEFORE WORK STARTED. PLEASE BE AWARE THAT DURING WINTER MONTHS (OCTOBER 15TH TO APRIL 15TH) APPLICANT/CONTRACTOR ARE RESPONSIBLE TO REMOVE PROJECTS STORMWATER INLET PROTECTION DEVICE(S) (SANDBAGS/FILTERS/ETC.) IN THE PUBLIC RIGHT-OF-WAY TO PREVENT FLOODING DURING RAIN EVENTS, AND REINSTALL DEVICES ONCE THE RAIN EVENT ENDS. ALL PRIVATE PROPERTY STORMWATER PROTECTION MEASURES MUST BE PROTECTED AND REPAIRED AFTER EACH RAIN EVENT.
- 14. PER MUNICIPAL CODE SECTION 18.08.090, NO STORM WATER OR UNDERGROUND WATER DRAINING FROM ANY LOT, BUILDING, OR PAVED AREA SHALL BE ALLOWED TO DRAIN TO ADJACENT PROPERTIES NOR SHALL THIS WATER BE CONNECTED TO THE CITY'S SANITARY SEWER SYSTEM. REGARDLESS OF THE SLOPE OF THE SOURCE PROPERTY, SUCH WATER SHALL DRAIN TO EITHER ARTIFICIAL OR NATURAL STORM DRAINAGE FACILITIES BY GRAVITY OR PUMPING.
- 15. ALL WATER LINES CONNECTIONS TO CITY WATER MAINS FOR SERVICES OR FIRE LINE PROTECTION ARE TO BE INSTALLED PER CITY STANDARD PROCEDURES AND MATERIAL SPECIFICATIONS. CONTACT THE CITY'S WATER DEPARTMENT FOR CONNECTION FEES. DOMESTIC WATER SERVICES 2" AND OVER SHALL BE INSTALLED BY BUILDER.
- 16. IF REQUIRED, ALL FIRE SERVICES SHALL BE INSTALLED BY BUILDER. ALL UNDERGROUND FIRE SERVICE CONNECTIONS SHALL BE SUBMITTED AS SEPARATE UNDERGROUND FIRE SERVICE PERMIT FOR REVIEW AND APPROVAL.
- 17. ALL DEBRIS/GARBAGE CONTAINERS LOCATION SHALL BE ON PROPERTY. NO WET GARBAGE FLUID SHALL ENTER PUBLIC RIGHT-OF-WAY OR THE STORM DRAIN
- 18. PORTA POTTY'S MUST BE PLACED ON PRIVATE PROPERTY AND ARE NOT ALLOWED IN THE PUBLIC RIGHT-OF-WAY.
- 19. IT IS THE RESPONSIBILITY OF THE OWNER AND/OR CONTRACTOR TO NOTIFY UNDERGROUND SERVICE ALERT (USA) AT LEAST 48 HOURS BEFORE THE START OF ANY EXCAVATION WORK.



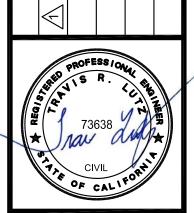



Un ຼ ⊠ ⊠ **∑**


05/28/2025 NONE

TRL Prawing Number:

PEC 25-033

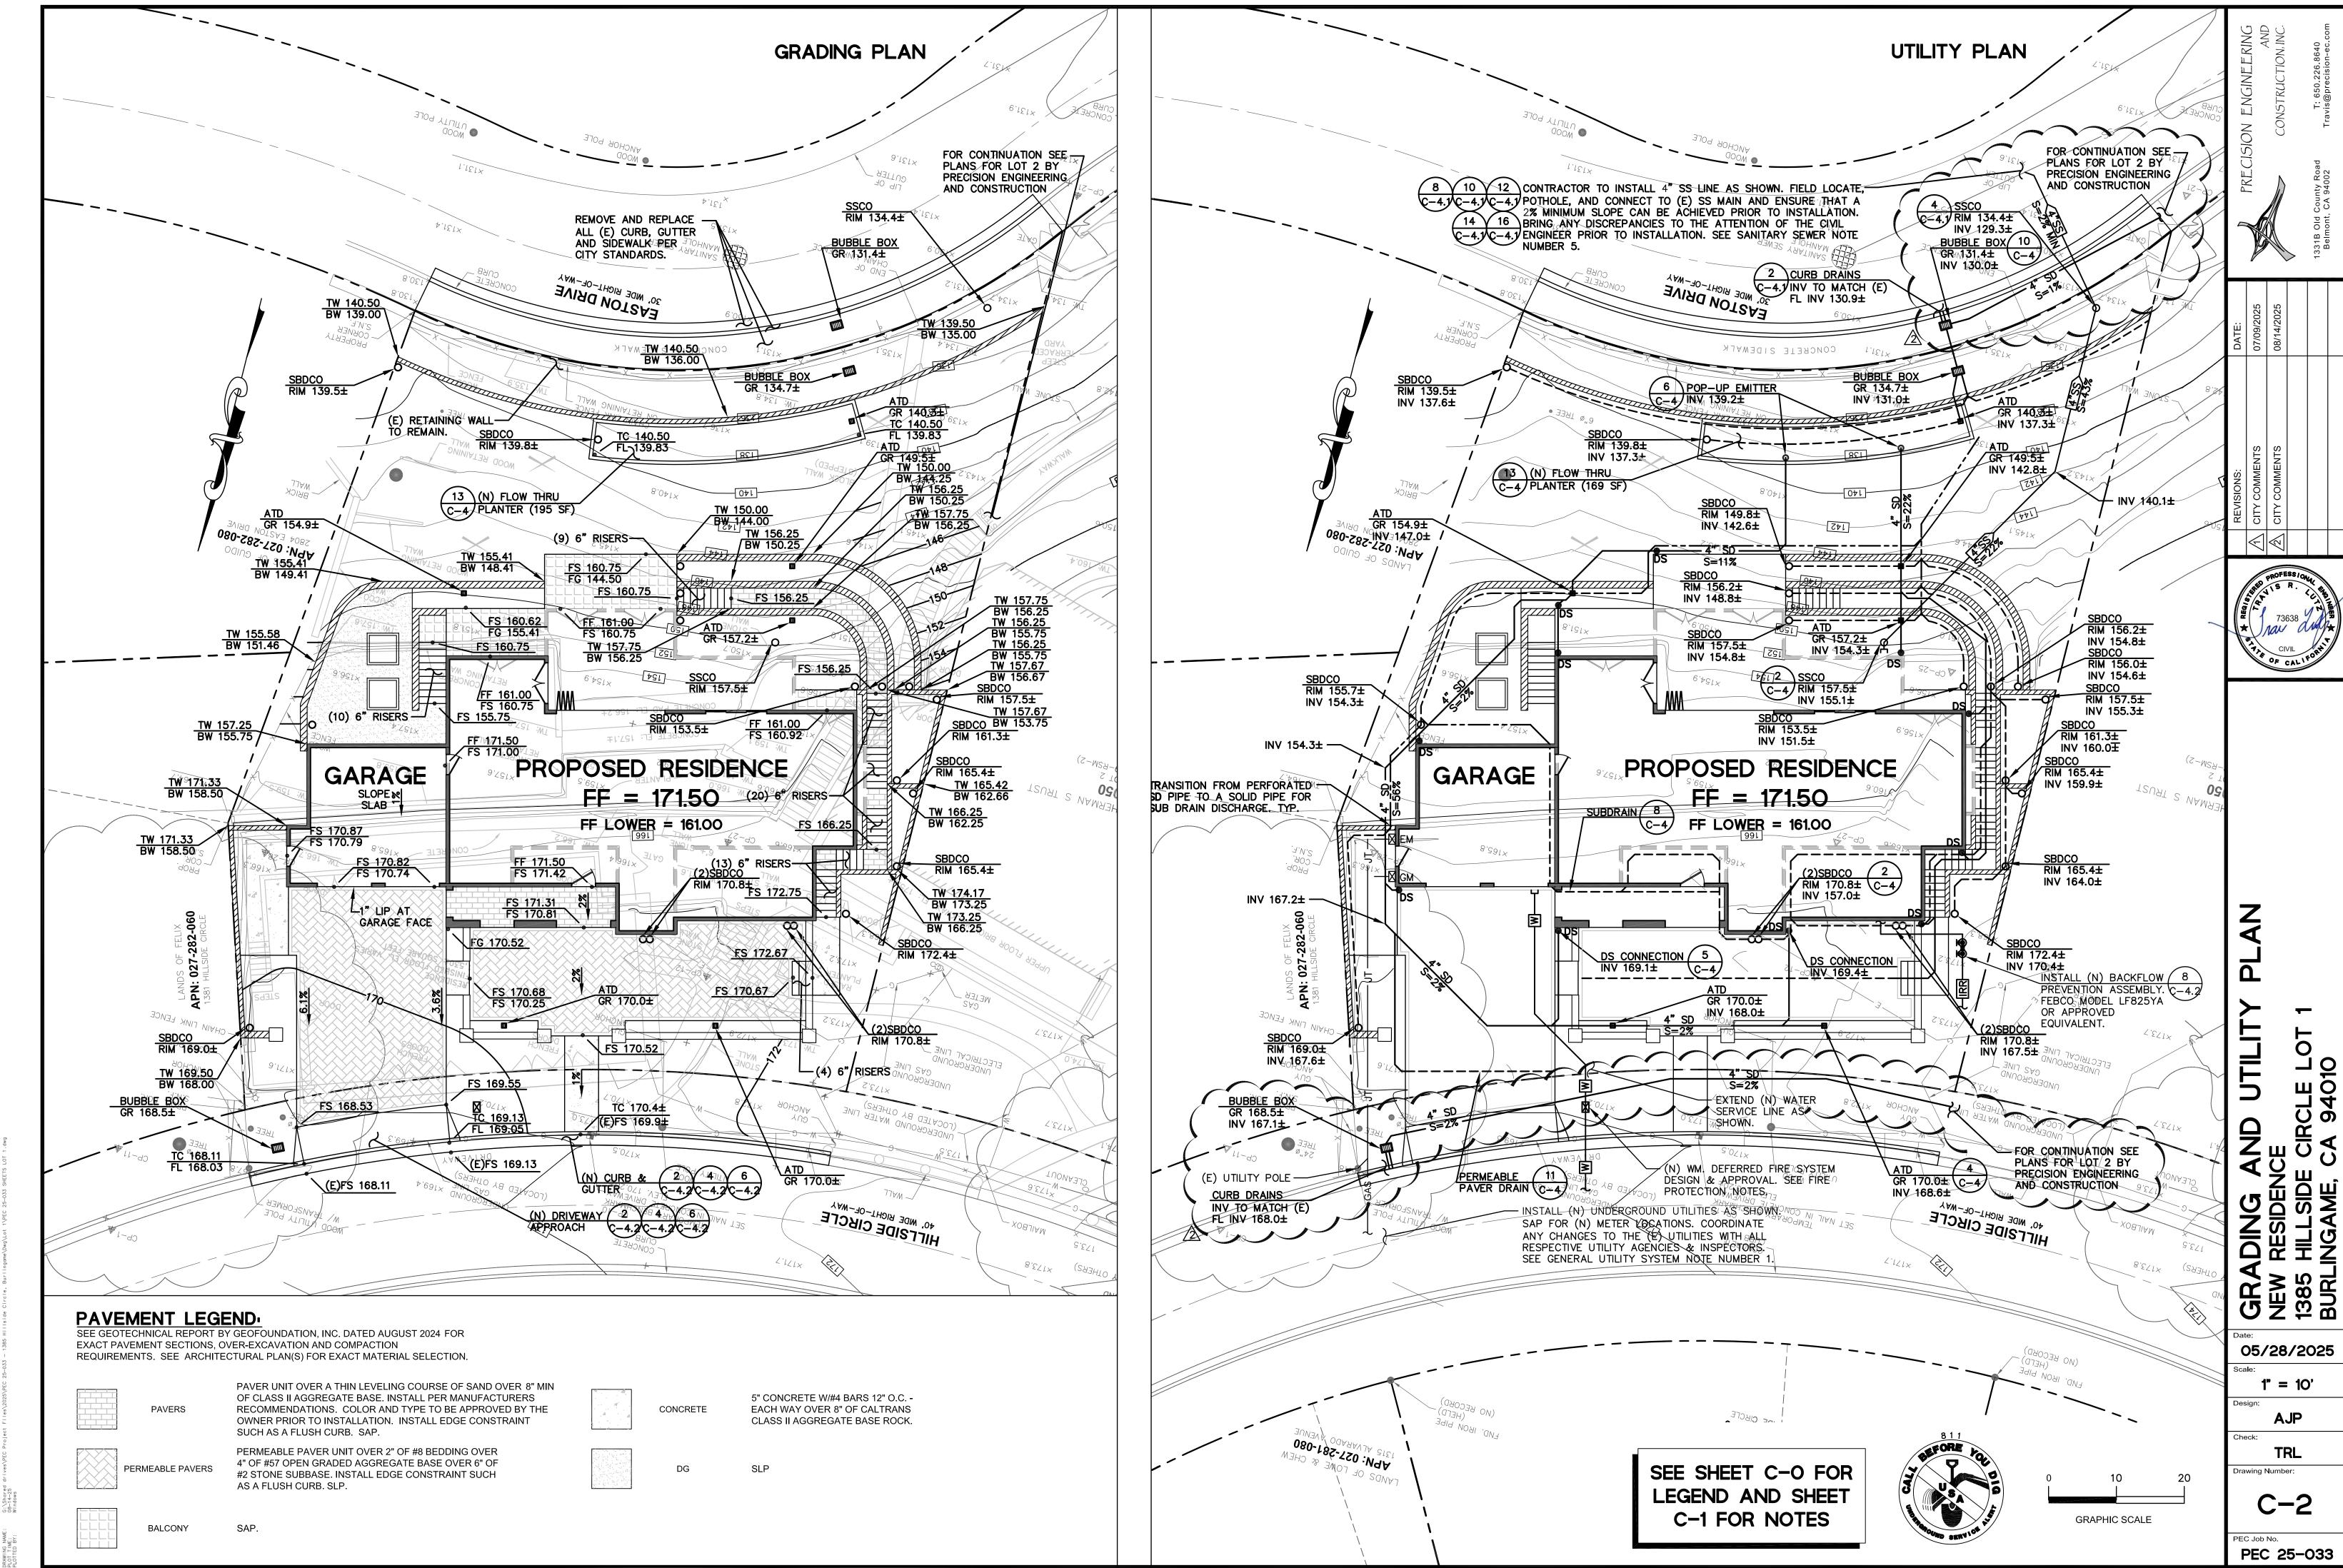


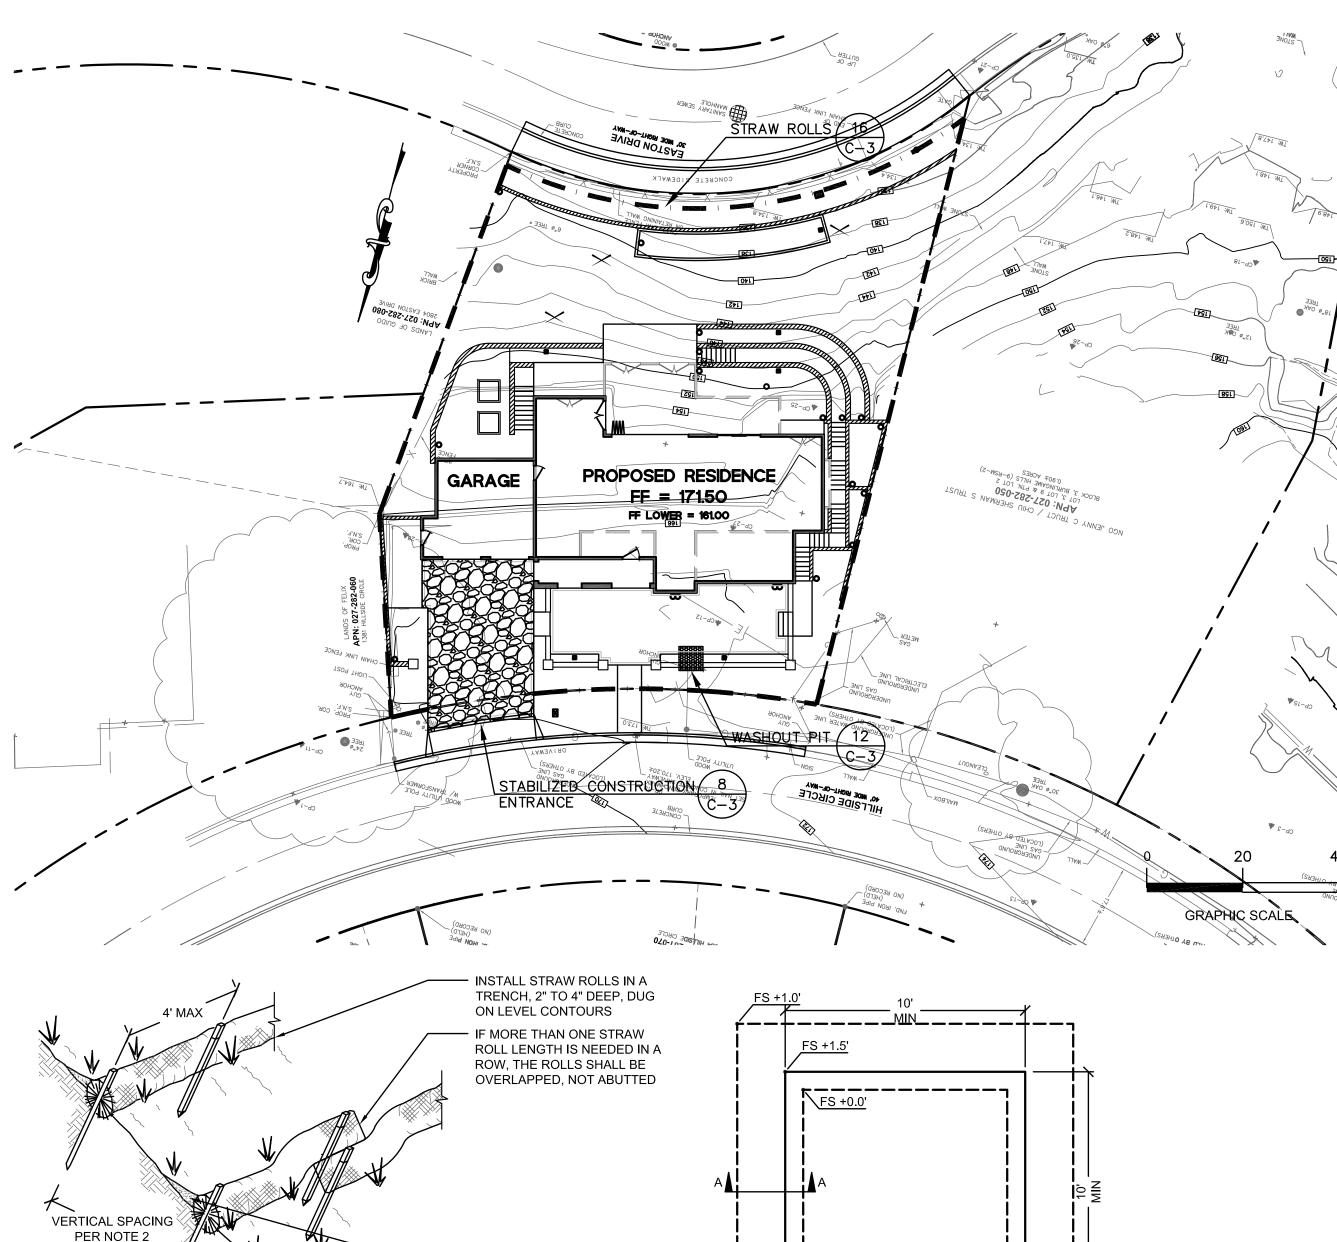


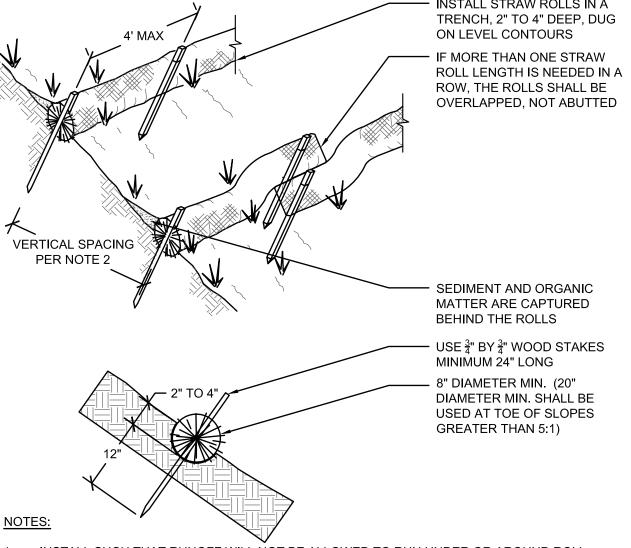

- INSTALL SUCH THAT RUNOFF WILL NOT BE ALLOWED TO RUN UNDER OR AROUND ROLL. TURN ENDS UP SLOPE TO PREVENT RUNOFF FROM GOING AROUND ROLL.
- 2. SPACE STRAW ROLLS AS FOLLOWS:
 - SLOPE OF 4:1 OR FLATTER = 20 FEET APART
 - SLOPE BETWEEN 4:1 AND 2:1 = 15 FEET APART • SLOPE OF 2:1 OR GREATER = 10 FEET APART
- INSPECT AND REPAIR STRAW ROLLS AFTER EACH STORM EVENT AND REMOVE SEDIMENT WHEN NECESSARY. REMOVED SEDIMENT SHALL BE DEPOSITED TO AN AREA THAT WILL NOT CONTRIBUTE SEDIMENT OFF-SITE.
- 4. IN LIEU OF STRAW ROLL INSTALLATION AROUND PROJECT PERIMETER, CONTRACTOR HAS OPTION TO PRESERVE A NATURAL VEGETATED BUFFER 3 FOOT MINIMUM IN WIDTH OR A 6 INCH HIGH BERM.



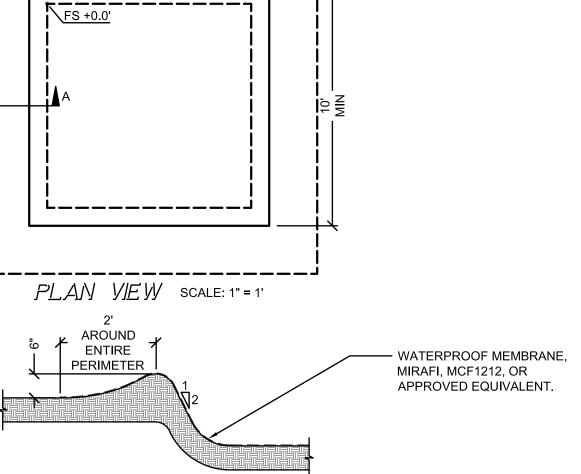

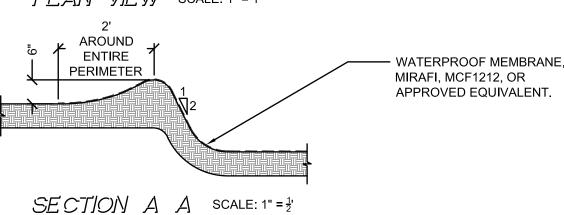

- 1. LOCATE AWAY FROM STORM DRAIN INLETS, DRAINAGE FACILITIES, OR WATERCOURSES. DO NOT DISCHARGE WASH WATER TO STORM DRAINS OR WATERCOURSES.
- 2. BERM UP EDGES AS SHOWN IN SECTION A-A TO CONTAIN WASH WATERS AND TO PREVENT RUNON AND RUNOFF
- 3. IF WASH WATER REACHES WITHIN 3" OF THE TOP OF BERM, CONTRACTOR SHALL UTILIZE SUMP PUMP AND DESILTING BASIN TO REMOVE SEDIMENT LADEN WASH WATER.

TEMPORARY WASHOUT PIT

-EXISTING ROAD

GRAVEL CONSTRUCTION ENTRANCE

1. PROVIDE A FANNED STABILIZED CONSTRUCTION ENTRANCE TO ACCOMMODATE THE

TURNING RADIUS OF CONSTRUCTION EQUIPMENT ON AND OFF THE PUBLIC STREET.

- 3" TO 6" ANGULAR

EXISTING GRADE

SECTION A A SCALE: $\frac{1}{5}$ " = 1'

ROCK

PLAN YEW SCALE: $\frac{3}{8}$ " = 1'

— 3" TO 6" ANGULAR ROCK

— EXISTING ROAD

FILTER FABRIC

EROSION AND SEDIMENT CONTROL NOTES:

- 1. ALL EROSION CONTROL MATERIALS, INCLUDING SILT FENCE(S), FIBER ROLL(S) AND STABILIZED CONSTRUCTION ENTRY, SHALL BE FURNISHED AND INSTALLED BY CONTRACTOR BY SEPTEMBER 15TH AND SHALL REMAIN IN PLACE UNTIL THE PERMANENT LANDSCAPING GROUND COVER AND FLATWORK IS INSTALLED. CONTRACTOR SHALL CONTINUOUSLY MONITOR THESE MEASURES, FOLLOWING AND DURING ALL RAIN EVENTS, TO ENSURE THEIR
- 2. BMP'S AS OUTLINED IN THE CALIFORNIA STORMWATER QUALITY ASSOCIATION'S (CASQA) BMP HANDBOOK, JANUARY 2015, OR THE LATEST EDITION, SHALL APPLY DURING THE CONSTRUCTION OF THE PROJECT. ALL CONSTRUCTION IMPROVEMENTS SHALL ADHERE TO NPDES (NATIONAL POLLUTION DISCHARGE ELIMINATION SYSTEM) BEST MANAGEMENT PRACTICES FOR SEDIMENTATION PREVENTION AND EROSION CONTROL TO PREVENT DELETERIOUS MATERIALS OR POLLUTANTS FROM ENTERING THE TOWN/CITY STORM DRAIN SYSTEMS AND PUBLIC RIGHT OF WAYS. ADDITIONAL MEASURES MAY BE REQUIRED IF DEEMED APPROPRIATE BY TOWN/CITY INSPECTORS.
- 3. SEDIMENTS AND OTHER MATERIALS MUST BE RETAINED ON SITE AND MAY NOT BE TRANSPORTED FROM THE SITE VIA VEHICLE TRAFFIC, SHEET FLOW, SWALES, AREA DRAINS, NATURAL DRAINAGE COURSES, OR WIND. THE CONTRACTOR SHALL INSTALL A STABILIZED CONSTRUCTION ENTRANCE PRIOR TO THE INCEPTION OF ANY WORK ONSITE AND MAINTAIN IT FOR THE DURATION OF THE CONSTRUCTION PROCESS SO AS TO INHIBIT SEDIMENTS FROM BEING DEPOSITED INTO THE PUBLIC RIGHT-OF-WAY. ACCIDENTAL DEPOSITIONS MUST BE SWEPT UP IMMEDIATELY AND MAY NOT BE WASHED DOWN BY RAIN OR OTHER MEANS.
- 4. STOCKPILES OF EARTH AND OTHER CONSTRUCTION RELATED MATERIALS MUST BE PROTECTED FROM BEING TRANSPORTED FROM THE SITE BY THE FORCES OF WIND OR WATER. COVER STOCKPILED MATERIAL WITH PLASTIC UNTIL THE MATERIAL IS REMOVED FROM THE SITE.
- 5. CONTRACTOR SHALL MAINTAIN ADJACENT STREETS IN A NEAT, CLEAN, DUST FREE AND SANITARY CONDITION AT ALL TIMES AND TO THE SATISFACTION OF THE TOWN/CITY AND HOME OWNER. THE ADJACENT STREET SHALL BE KEPT CLEAN OF DEBRIS, WITH DUST AND OTHER NUISANCE BEING CONTROLLED AT ALL TIMES. CONTRACTOR SHALL BE RESPONSIBLE FOR ANY CLEAN UP ON ADJACENT STREETS AFFECTED BY THEIR CONSTRUCTION, METHOD OF STREET CLEANING SHALL BE BY DRY SWEEPING.
- 6. THE CONTRACTOR SHALL PROTECT DOWN SLOPE DRAINAGE COURSES, STREAMS AND STORM DRAINS WITH ROCK FILLED SAND BAGS, TEMPORARY SWALES, SILT FENCES, AND EARTH BERMS IN CONJUNCTION WITH PROPERLY
- 7. THE CONTRACTOR IS RESPONSIBLE FOR ALL DUST CONTROL MEASURES AND FOR OBTAINING ALL REQUIRED DUST CONTROL PLANS, APPROVALS AND PERMITS. THE CONTRACTOR SHALL DEMONSTRATE DUST SUPPRESSION MEASURES, SUCH AS REGULAR WATERING, WHICH SHALL BE IMPLEMENTED TO REDUCE EMISSIONS DURING CONSTRUCTION AND GRADING IN A MANNER MEETING THE APPROVAL OF THE TOWN/CITY.
- 8. THE CONTRACTOR SHALL PROVIDE SUFFICIENT DUST CONTROL FOR THE ENTIRE PROJECT SITE AT ALL TIMES AND SHALL IMPLEMENT WATER TRUCKS AS NEEDED TO CONTROL DUST. ALL PORTIONS OF THE SITE SUBJECT TO BLOWING DUST SHALL BE WATERED AS OFTEN AS DEEMED NECESSARY BY THE TOWN/CITY IN ORDER TO INSURE PROPER CONTROL OF BLOWING DUST FOR THE DURATION OF THE PROJECT. IN THE EVENT THAT THE CONTRACTOR NEGLECTS TO USE ADEQUATE MEASURES TO CONTROL DUST, THE HOME OWNER RESERVES THE RIGHT TO TAKE WHATEVER MEASURES ARE NECESSARY TO CONTROL DUST AND CHARGE THE COST TO THE CONTRACTOR.
- 9. ALL DEBRIS BINS SHALL BE COVERED AT THE END OF EACH WORKING DAY WITH WATERTIGHT COVER TO MITIGATE BLOWING TRASH/DEBRIS AND LEACHING DUE TO RAINFALL.
- 10. CONTRACTOR SHALL ASSUME THE CONCEPTS ON THE EROSION CONTROL PLAN, WHICH ARE SCHEMATIC MINIMUM REQUIREMENTS. THE FULL EXTENT OF WHICH ARE TO BE DETERMINED BY THE CONTRACTOR AT THE TIME OF CONSTRUCTION. CONTRACTOR IS RESPONSIBLE FOR THE EXACT DESIGN AND EXTENT OF THE EROSION CONTROL SYSTEM SO THAT IT WORKS WITH THE INTENDED USE AND MANAGEMENT OF THE CONSTRUCTION SITE.
- 11. ALL EROSION CONTROL FACILITIES SHALL BE INSPECTED BY THE CONTRACTOR AT THE CONCLUSION OF EACH WORKING DAY AND SHALL MAKE NECESSARY REPAIRS PRIOR TO ANTICIPATED STORMS AND AT REASONABLE INTERVALS DURING STORMS OF EXTENDED DURATION. REPAIRS TO DAMAGED FACILITIES SHALL BE MADE IMMEDIATELY UPON DISCOVERY.
- 12. FOLLOWING EACH STORM AND AS NEEDED, THE CONTRACTOR SHALL REMOVE ANY ACCUMULATION OF SILT OR DEBRIS IN THE STREET AND FROM THE EROSION CONTROL SEDIMENT BASINS AND SHALL CLEAR THE OUTLET PIPES OF ANY BLOCKAGES.
- 13. NECESSARY EROSION CONTROL MATERIALS SHALL BE AVAILABLE ON SITE AND STOCKPILED AT CONVENIENT LOCATIONS TO FACILITATE RAPID INSTALLATION AND REPLACEMENT OF TEMPORARY DEVICES WHEN RAIN IS IMMINENT.
- 14. ANY SLOPES WITH DISTURBED SOILS OR DENUDED OF VEGETATION MUST BE STABILIZED SO AS TO INHIBIT EROSION BY WIND AND WATER. PROTECT UNDISTURBED AREAS FROM CONSTRUCTION IMPACTS USING VEGETATIVE BUFFER STRIPS, SEDIMENT BARRIERS OR FILTERS, DIKES, MULCHING OR OTHER MEASURES SEEN APPROPRIATE.
- 15. ALL TRUCKS HAULING SOIL, SAND, AND OTHER LOOSE MATERIALS SHALL BE COVERED WITH TARPAULINS OR OTHER EFFECTIVE COVERS.
- 16. WHEEL WASHERS SHALL BE USED AS NEEDED TO CLEAN ALL TRUCKS AND EQUIPMENT LEAVING THE CONSTRUCTION SITE. IF WHEEL WASHERS CANNOT BE INSTALLED, TIRES OR TRACKS OF ALL TRUCKS AND EQUIPMENT SHALL BE WASHED OFF BEFORE LEAVING THE CONSTRUCTION SITE.
- 17. FUELS, OILS, SOLVENTS, AND OTHER TOXIC MATERIALS MUST BE STORED IN ACCORDANCE WITH THEIR LISTING AND ARE NOT TO CONTAMINATE THE SOIL AND SURFACE WATERS. ALL APPROVED STORAGE CONTAINERS ARE TO BE PROTECTED FROM THE WEATHER. SPILLS MUST BE CLEANED UP IMMEDIATELY USING DRY METHODS AND DISPOSED OF IN A PROPER MANNER. SPILLS MAY NOT BE WASHED INTO THE DRAINAGE SYSTEM. CALL 911 IN CASE OF A HAZARDOUS SPILL.
- 18. EXCESS OR WASTE CONCRETE MAY NOT BE WASHED INTO THE PUBLIC RIGHT-OF-WAY OR ANY OTHER DRAINAGE SYSTEM. PROVISIONS SHALL BE MADE TO RETAIN CONCRETE WASTES ON SITE UNTIL THEY CAN BE DISPOSED OF AS SOLID WASTE. NEVER CLEAN MACHINERY, EQUIPMENT OR TOOLS INTO A STREET, GUTTER OR STORM DRAIN.
- 19. TRASH AND CONSTRUCTION RELATED SOLID WASTES MUST BE DEPOSITED INTO A COVERED RECEPTACLE TO PREVENT CONTAMINATION AND DISPERSAL BY WIND.
- 20. UPON SATISFACTORY COMPLETION OF THE WORK, THE ENTIRE WORK SITE SHALL BE CLEANED BY THE CONTRACTOR AND LEFT WITH A SMOOTH AND NEATLY GRADED SURFACE FREE OF CONSTRUCTION WASTE, RUBBISH, AND DEBRIS OF ANY NATURE.
- 21. SITE CONDITIONS AT TIME OF PLACEMENT OF EROSION CONTROL MEASURES WILL VARY. THE CONTRACTOR SHALL ADJUST EROSION CONTROL MEASURES AS THE SITE CONDITIONS CHANGE AND AS THE NEED OF CONSTRUCTION SHIFT TO PREVENT EROSION AND SEDIMENTATION FROM LEAVING SITE
- 22. PLANS SHALL BE DESIGNED TO MEET THE C.3 REQUIREMENTS OF THE MUNICIPAL REGIONAL STORMWATER NPDES PERMIT ("MRP") CAS612008.
- 23. THE CONTRACTOR MUST INSTALL ALL EROSION AND SEDIMENTATION CONTROL MEASURES PRIOR TO THE INCEPTION OF ANY WORK ONSITE AND MAINTAIN THE MEASURES UNTIL THE COMPLETION OF ALL LANDSCAPING.
- 24. ALL EXPOSED SLOPES THAT ARE NOT VEGETATED SHALL BE HYDROSEEDED. IF HYDROSEEDING IS NOT USED OR IS NOT EFFECTIVE BY OCTOBER 1, THEN OTHER IMMEDIATE METHODS SHALL BE IMPLEMENTED, SUCH AS EROSION CONTROL BLANKET. HYDROSEEDING SHALL BE IN ACCORDANCE WITH THE PROVISION OF SECTION 20 "EROSION CONTROL AND HIGHWAY PLANTING" OF THE STANDARD SPECIFICATION OF THE STATE OF CALIFORNIA OF TRANSPORTATION, AS LAST REVISED.
- 25. THE CONTRACTOR SHALL PROVIDE SECONDARY CONTAINMENT FOR PORTABLE TOILETS.


SEE SHEET C-O FOR LEGEND AND SHEET C-1 FOR NOTES



05/28/2025 AS SHOWN awing Number:

AJP

PEC 25-033

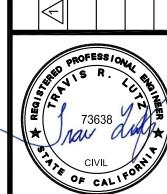

ONTR

SEDIME


4

ပ ၈

Construction Best Management Practices (BMPs)

Construction projects are required to implement the stormwater best management practices (BMP) on this page, as they apply to your project, all year long.

Materials & Waste Management

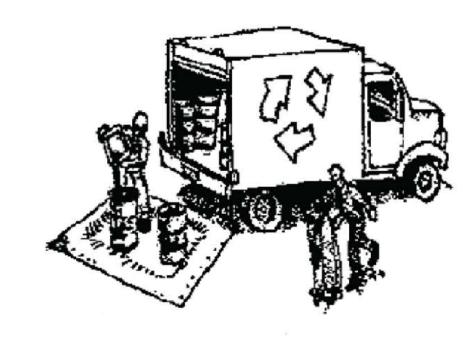

Non-Hazardous Materials

- ☐ Berm and cover stockpiles of sand, dirt or other construction material with tarps when rain is forecast or if not actively being used within 14 days.
- ☐ Use (but don't overuse) reclaimed water for dust control.

Hazardous Materials

- ☐ Label all hazardous materials and hazardous wastes (such as pesticides, paints, thinners, solvents, fuel, oil, and antifreeze) in accordance with city, county, state and federal regulations.
- ☐ Store hazardous materials and wastes in water tight containers, store in appropriate secondary containment, and cover them at the end of every work day or during wet weather or when rain is forecast.
- ☐ Follow manufacturer's application instructions for hazardous materials and be careful not to use more than necessary. Do not apply chemicals outdoors when rain is forecast within 24 hours.
- ☐ Arrange for appropriate disposal of all hazardous wastes.

Waste Management

- □ Cover waste disposal containers securely with tarps at the end of every work day and during wet weather.
- ☐ Check waste disposal containers frequently for leaks and to make sure they are not overfilled. Never hose down a dumpster on the construction site.
- ☐ Clean or replace portable toilets, and inspect them frequently for leaks and spills.
- ☐ Dispose of all wastes and debris properly. Recycle materials and wastes that can be recycled (such as asphalt, concrete, aggregate base materials, wood, gyp board, pipe, etc.)
- ☐ Dispose of liquid residues from paints, thinners, solvents, glues, and cleaning fluids as hazardous waste.

Construction Entrances and Perimeter

- ☐ Establish and maintain effective perimeter controls and stabilize all construction entrances and exits to sufficiently control erosion and sediment discharges from site and tracking off site.
- ☐ Sweep or vacuum any street tracking immediately and secure sediment source to prevent further tracking. Never hose down streets to clean up tracking.

Equipment Management & **Spill Control**




Maintenance and Parking

- ☐ Designate an area, fitted with appropriate BMPs, for vehicle and equipment parking and storage.
- ☐ Perform major maintenance, repair jobs, and vehicle and equipment washing off site.
- ☐ If refueling or vehicle maintenance must be done onsite, work in a bermed area away from storm drains and over a drip pan or drop cloths big enough to collect fluids. Recycle or dispose of fluids as hazardous waste.
- ☐ If vehicle or equipment cleaning must be done onsite, clean with water only in a bermed area that will not allow rinse water to run into gutters, streets, storm drains, or surface waters.
- ☐ Do not clean vehicle or equipment onsite using soaps, solvents, degreasers, or steam cleaning equipment.

Spill Prevention and Control

- ☐ Keep spill cleanup materials (e.g., rags, absorbents and cat litter) available at the construction site at all times.
- ☐ Inspect vehicles and equipment frequently for and repair leaks promptly. Use drip pans to catch leaks until repairs are made.
- ☐ Clean up spills or leaks immediately and dispose of cleanup materials properly.
- ☐ Do not hose down surfaces where fluids have spilled. Use dry cleanup methods (absorbent materials, cat litter, and/or rags).
- ☐ Sweep up spilled dry materials immediately. Do not try to wash them away with water, or bury them.
- ☐ Clean up spills on dirt areas by digging up and properly disposing of contaminated soil.
- ☐ Report significant spills immediately. You are required by law to report all significant releases of hazardous materials, including oil. To report a spill: 1) Dial 911 or your local emergency response number, 2) Call the Governor's Office of Emergency Services Warning Center, (800) 852-7550 (24 hours).

Earthmoving

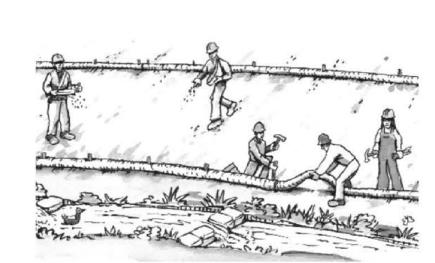

- ☐ Schedule grading and excavation work during dry weather.
- ☐ Stabilize all denuded areas, install and maintain temporary erosion controls (such as erosion control fabric or bonded fiber matrix) until vegetation is established.
- ☐ Remove existing vegetation only when absolutely necessary, and seed or plant vegetation for erosion control on slopes or where construction is not immediately planned
- ☐ Prevent sediment from migrating offsite and protect storm drain inlets, gutters, ditches, and drainage courses by installing and maintaining appropriate BMPs, such as fiber rolls, silt fences, sediment basins, gravel bags, berms, etc.
- ☐ Keep excavated soil on site and transfer it to dump trucks on site, not in the streets.

Contaminated Soils

- ☐ If any of the following conditions are observed, test for contamination and contact the Regional Water Quality Control Board:
- Unusual soil conditions, discoloration, or odor.
- Abandoned underground tanks.
- Abandoned wells
- Buried barrels, debris, or trash

Paving/Asphalt Work




- ☐ Avoid paving and seal coating in wet weather or when rain is forecast, to prevent materials that have not cured from contacting stormwater runoff.
- ☐ Cover storm drain inlets and manholes when applying seal coat, tack coat, slurry seal, fog seal, etc.
- ☐ Collect and recycle or appropriately dispose of excess abrasive gravel or sand. Do NOT sweep or wash it into gutters.
- ☐ Do not use water to wash down fresh asphalt concrete pavement.

Sawcutting & Asphalt/Concrete Removal


- ☐ Protect nearby storm drain inlets when saw cutting. Use filter fabric, catch basin inlet filters, or gravel bags to keep slurry out of the storm drain system.
- ☐ Shovel, abosorb, or vacuum saw-cut slurry and dispose of all waste as soon as you are finished in one location or at the end of each work day (whichever is sooner!).
- ☐ If sawcut slurry enters a catch basin, clean it up immediately.

Concrete, Grout & Mortar

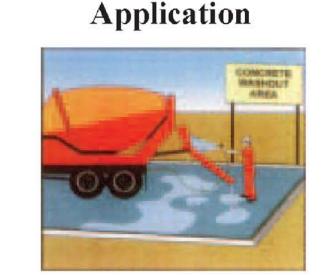


- ☐ Store concrete, grout, and mortar away from storm drains or waterways, and on pallets under cover to protect them from rain, runoff, and wind.
- ☐ Wash out concrete equipment/trucks offsite or in a designated washout area, where the water will flow into a temporary waste pit, and in a manner that will prevent leaching into the underlying soil or onto surrounding areas. Let concrete harden and dispose of as garbage.
- ☐ When washing exposed aggregate. prevent washwater from entering storm drains. Block any inlets and vacuum gutters, hose washwater onto dirt areas, or drain onto a bermed surface to be pumped and disposed of properly.

Landscaping

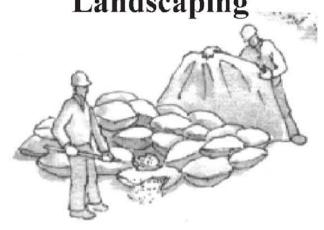


- ☐ Protect stockpiled landscaping materials from wind and rain by storing them under tarps all year-round.
- ☐ Stack bagged material on pallets and under cover.
- ☐ Discontinue application of any erodible landscape material within 2 days before a forecast rain event or during wet weather.

Painting & Paint Removal

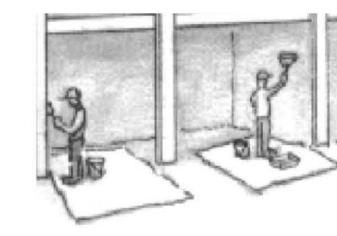


Painting Cleanup and Removal


- □ Never clean brushes or rinse paint containers into a street, gutter, storm drain, or stream.
- ☐ For water-based paints, paint out brushes to the extent possible, and rinse into a drain that goes to the sanitary sewer. Never pour paint down a storm drain.
- ☐ For oil-based paints, paint out brushes to the extent possible and clean with thinner or solvent in a proper container. Filter and reuse thinners and solvents. Dispose of excess liquids as hazardous waste.
- dry stripping and sand blasting may be swept up or collected in plastic drop cloths and disposed of as trash.
- and dust from marine paints or paints containing lead, mercury, or tributyltin must be disposed of as hazardous waste. certified contractor.

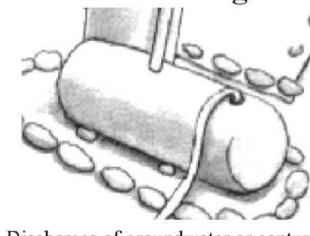

- ☐ Discharges of groundwater or captured runoff from dewatering operations must be properly managed and disposed. When possible send dewatering discharge to landscaped area or sanitary sewer. If discharging to the sanitary sewer call your local wastewater treatment plant.
- ☐ Divert run-on water from offsite away from all disturbed areas.
- ☐ When dewatering, notify and obtain approval from the local municipality before discharging water to a street gutter or storm drain. Filtration or diversion through a basin, tank, or sediment trap may be required.
- In areas of known or suspected contamination, call your local agency to determine whether the ground water must be tested. Pumped groundwater may need to be collected and hauled off-site for

Storm drain polluters may be liable for fines of up to \$10,000 per day!

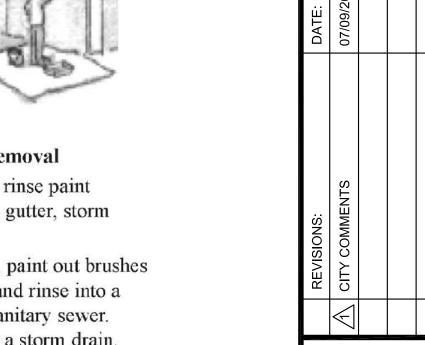

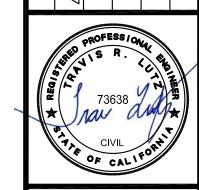

PRACTICES

RESIDENCE
HILLSIDE CIRCLE LOT
INGAME, CA 94010


BES NEW 1385 BURL

05/28/2025

NONE


TRL

rawing Number:

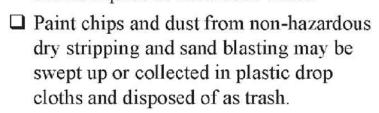

☐ Chemical paint stripping residue and chips Lead based paint removal requires a state-


Dewatering

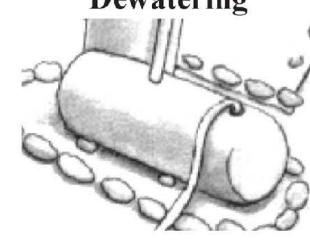

- treatment and proper disposal

PEC 25-033

C-3.1

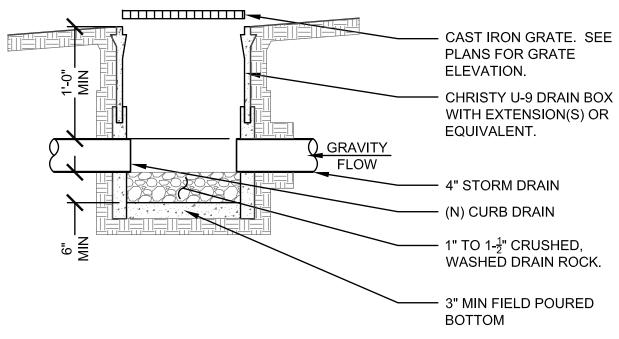


BUBBLE BOX - CLOSED BOTTOM


SCALE: 1"=1'-0"

BUBBLE BOX - CLOSED BOTTOM


BUBBLE BOX-0

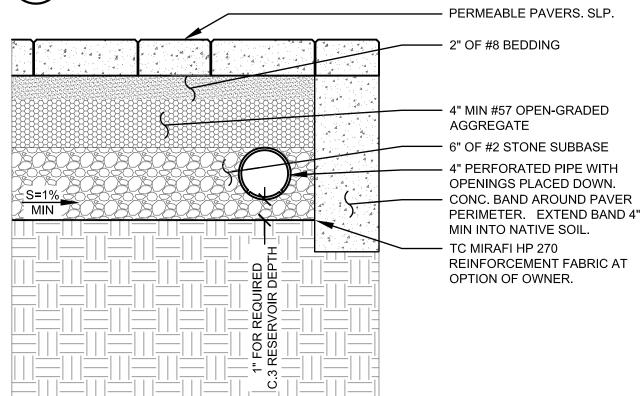

PERMEABLE PAVERS AND DRAINAGE

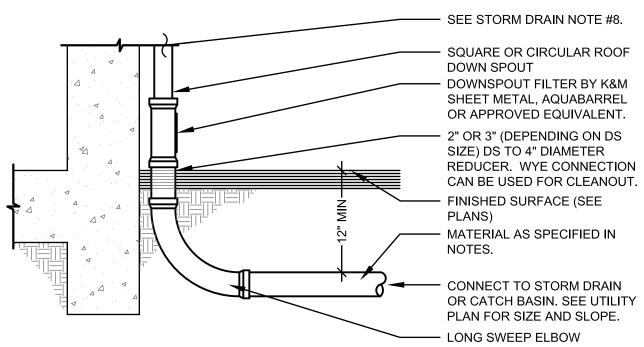

DOWNSPOUT CONNECTION

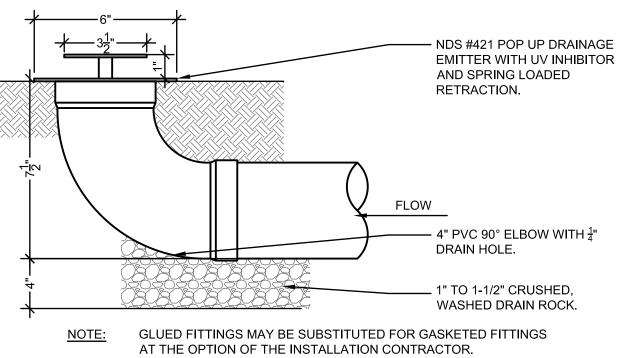

PIPE SIZE AND INVERT IN LINE **CLEANOUT NON-TRAFFIC RATED**

END OF LINE

- FINISHED SURFACE (SEE

- F-8 CHRISTY BOX W/ LID

MARKED "SEWER" OR

"STORM" OR EQUIVALENT. BOX NOT REQUIRED WHEN

LOCATED WITHIN LANDSCAPE

- 4" CLEANOUT WITH THREADED

- SEE NOTES AND PLANS FOR

PIPE SIZE AND INVERT

- FINISHED SURFACE (SEE GRADING PLANS FOR ELEVATION AND SURFACE

F-8 CHRISTY BOX W/ LID

MARKED "SEWER" OR

WYE CONNECTION

"STORM" OR EQUIVALENT.

BOX NOT REQUIRED WHEN LOCATED WITHIN LANDSCAPE

— 4" CLEANOUT WITH THREADED

SEE NOTES AND PLANS FOR

— ATRIUM GRATE: 9" NDS #981

BLACK, BOLT DOWN TYPE.

TREATMENT)

ELEVATION AND SURFACE

GRADING PLANS FOR


TREATMENT)

– 45° BEND

— PVC CAP

CAP


WYE CONNECTION

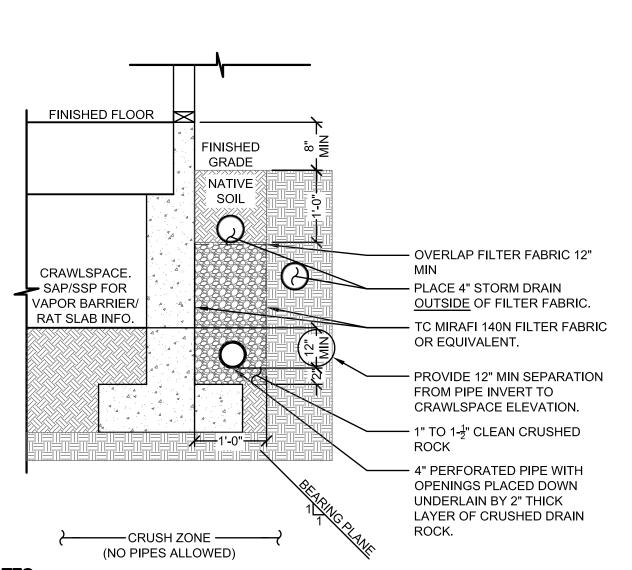

NOTES:

- 1. PROVIDE A MINIMUM SLOPE OF 0.5% ON SUB-DRAIN TRENCH AND PIPE. SEE PLANS FOR CLEANOUT LOCATIONS AND INVERT ELEVATIONS.
- 2. NEVER LOCATE ANY UTILITY TRENCH BELOW THE BEARING PLANE OF THE BUILDING FOUNDATION. SUB-DRAIN SYSTEM MAY NEED TO BE MOVED AWAY FROM THE BUILDING FACE IN ORDER TO MAINTAIN SLOPE WHILE ALSO AVOIDING THE FOUNDATION BEARING PLANE.
- 3. SEE GEOTECHNICAL REPORT FOR ALL COMPACTION RECOMMENDATIONS. GEOTECHNICAL ENGINEER SHALL INSPECT AND APPROVE THE FINAL INSTALLATION OF THE SUB-DRAIN SYSTEM.
- 4. SEE STRUCTURAL PLANS FOR FOOTING AND FOUNDATION DESIGN.



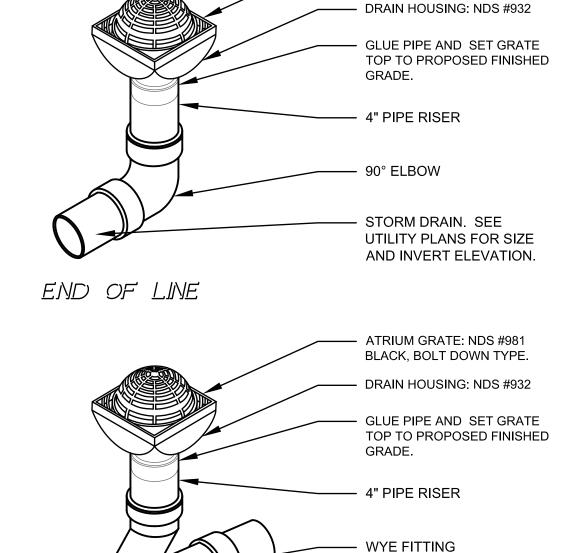

INLINE **SQUARE ATRIUM DRAIN**

SQUARE ATRIUM DRAIN-012-*MSTR

STORM DRAIN. SEE

UTILITY PLANS FOR SIZE

AND INVERT ELEVATION.

 \overline{C} L SHEE:
SIDENCE
LSIDE CIF 05/28/2025

AS SHOWN

AJP

TRL


C-4


PEC 25-033


Check:


Drawing Number:

PEC Job No.

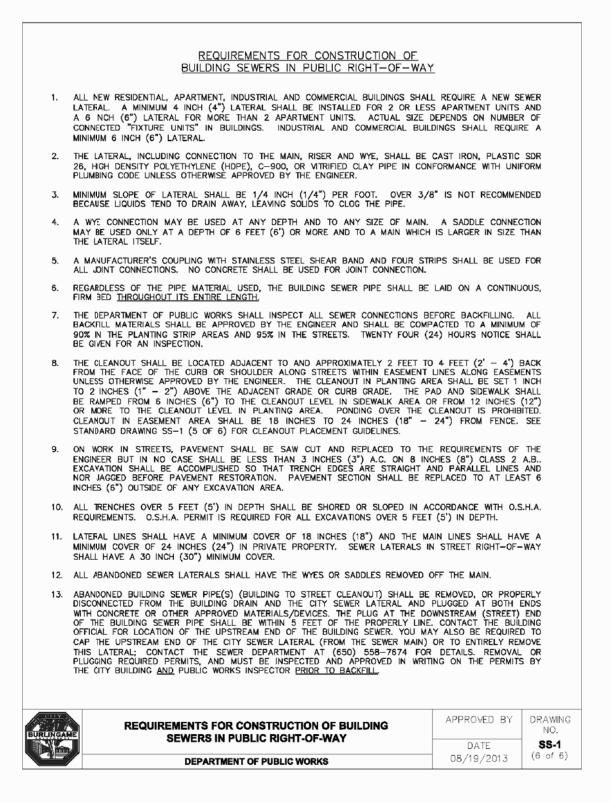

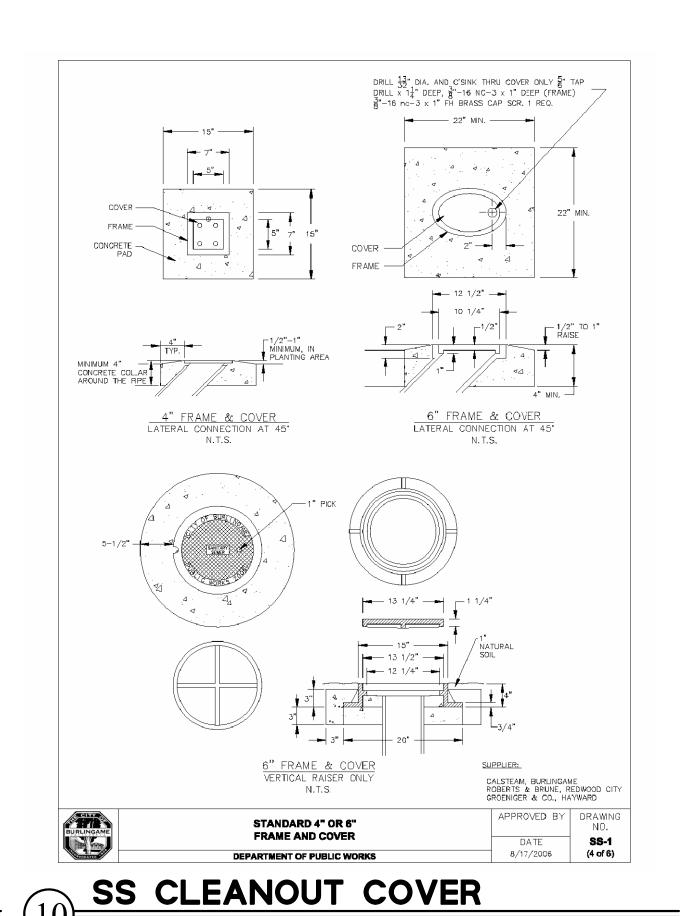

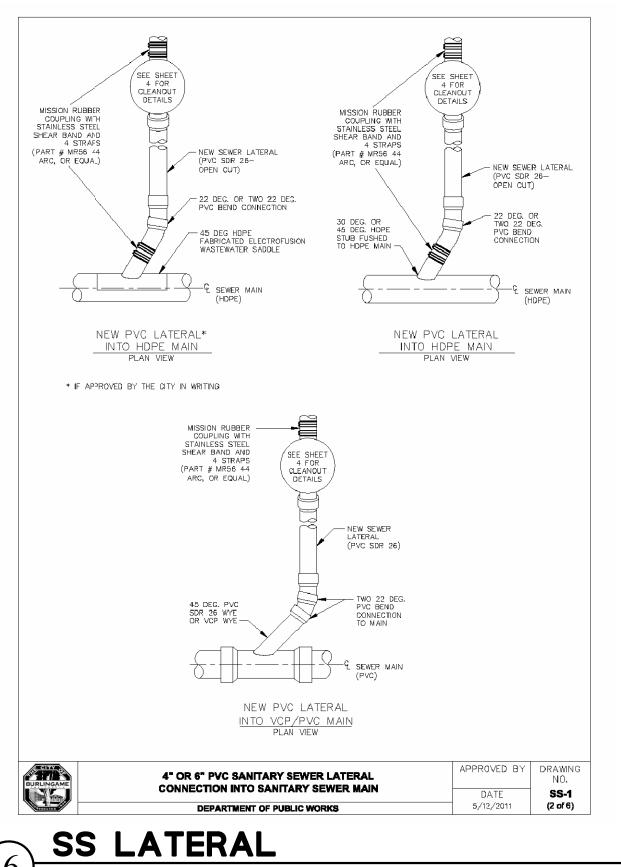

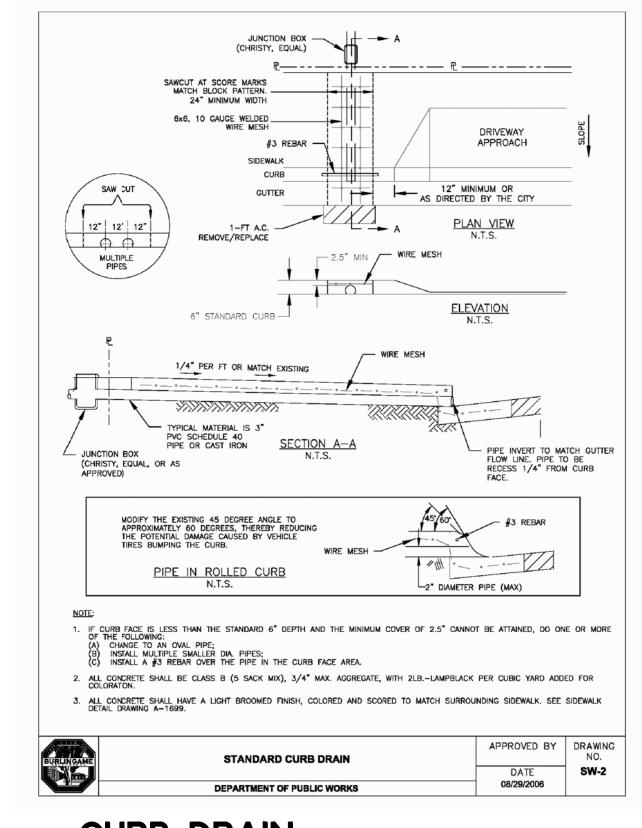





WARNING TAPE REQUIRED-FOR WATER MAIN ONLY


TRACER WIRE REQUIRED— FOR WATER MAIN ONLY


UTILITY TRENCH

CURB & GUTTER -

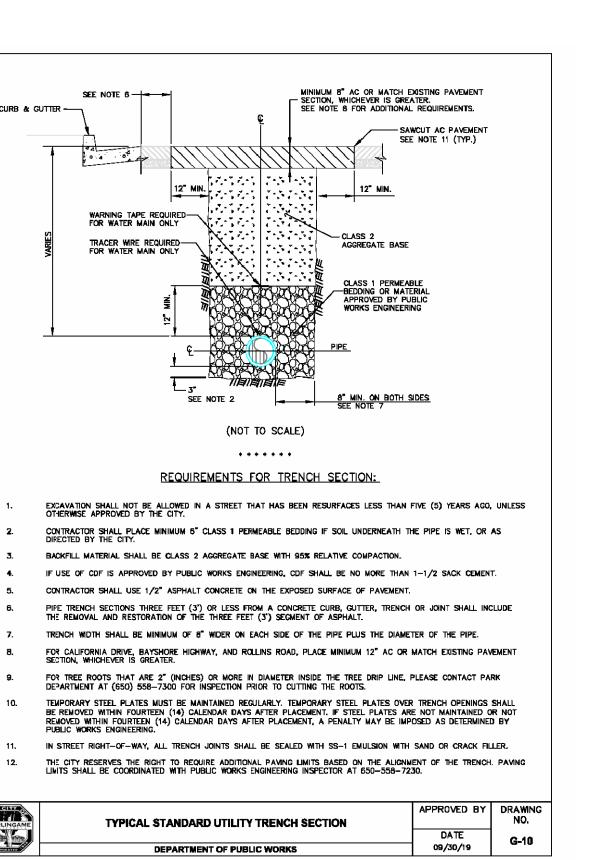

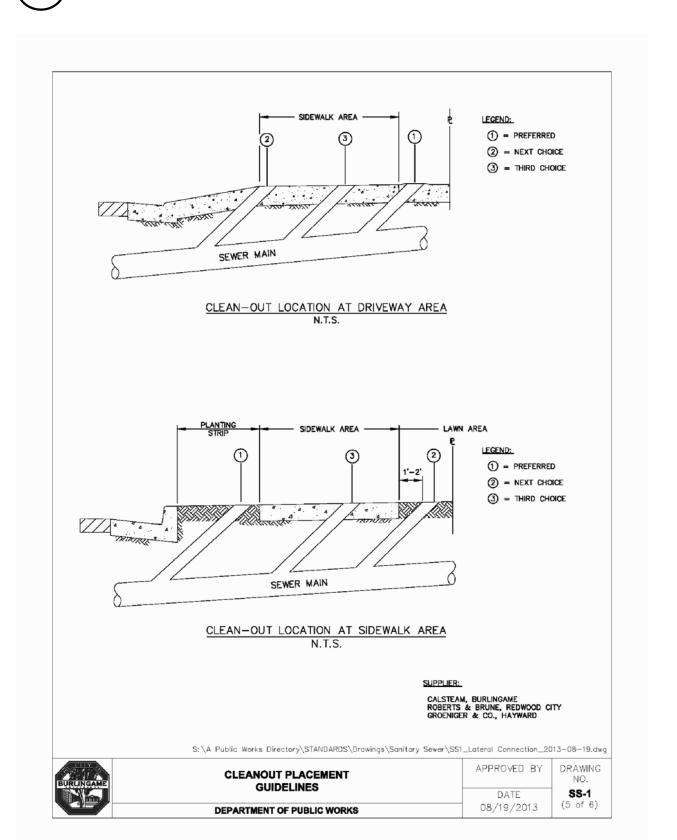

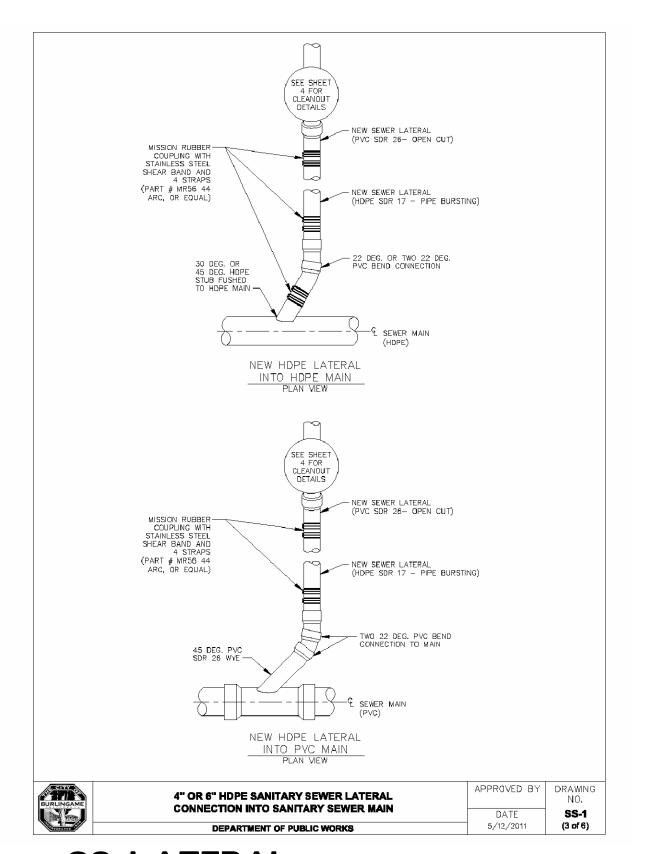

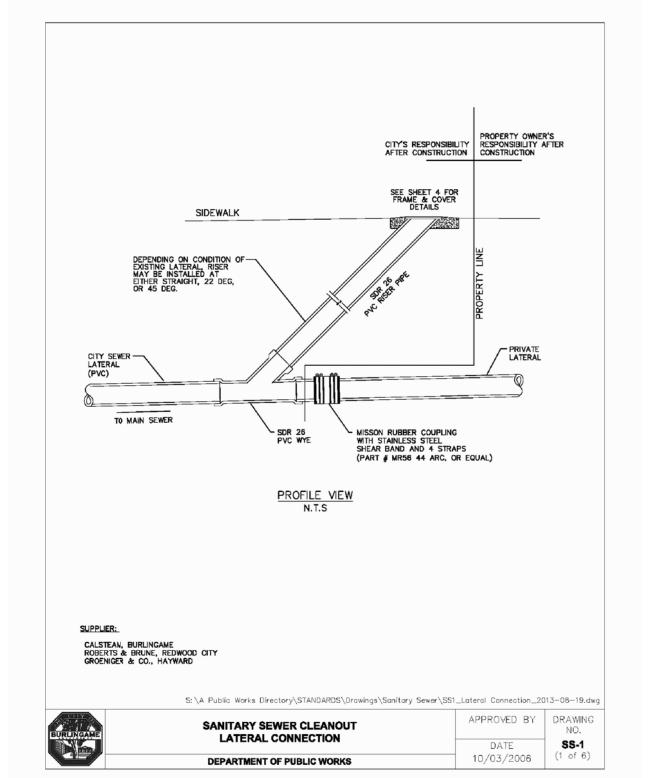

SS CLEANOUT LOCATION

SS LATERAL

SS CLEANOUT

CURB DRAIN

PEC Job No. PEC 25-033

Check:

Drawing Number:

SHEE

A

 \overline{C}

SIDEN 1.SIDI 1.

DET NEW 1385 BURL

05/28/2025


AS SHOWN

AJP

C-4.1


ENGINEERING



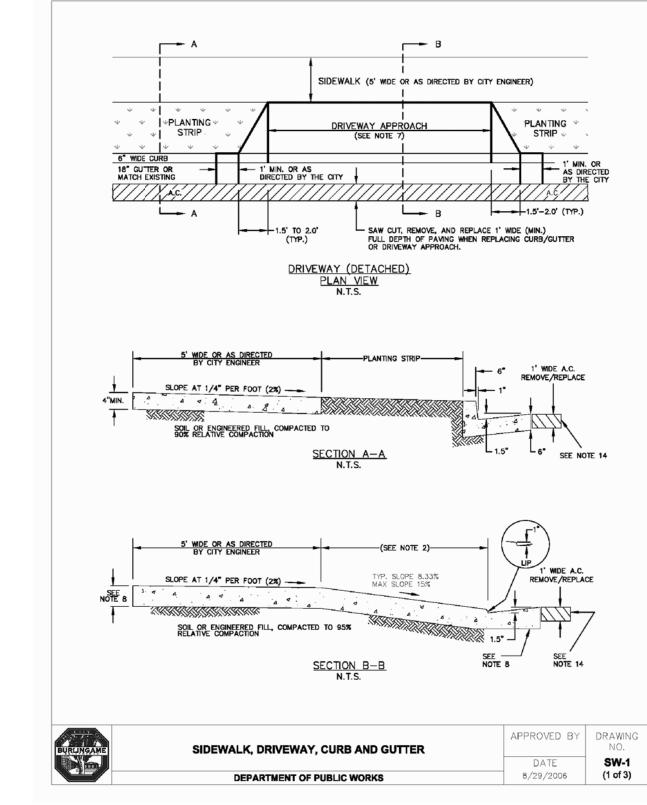


SIDEWALK DRIVEWAY, CURB

6 & GUTTER

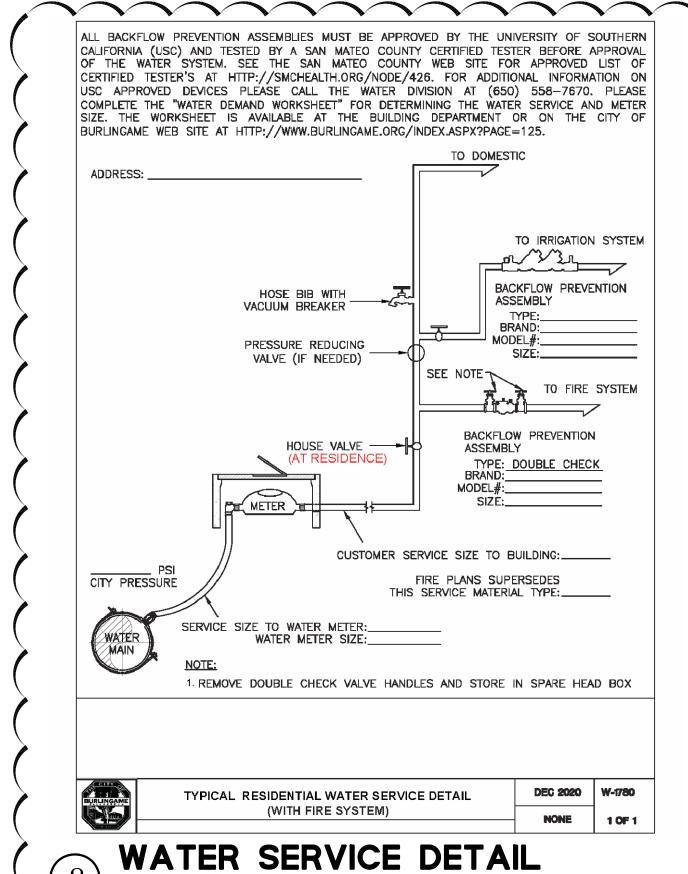

2 SIDEWALK DRIVEWAY, CURB & GUTTER

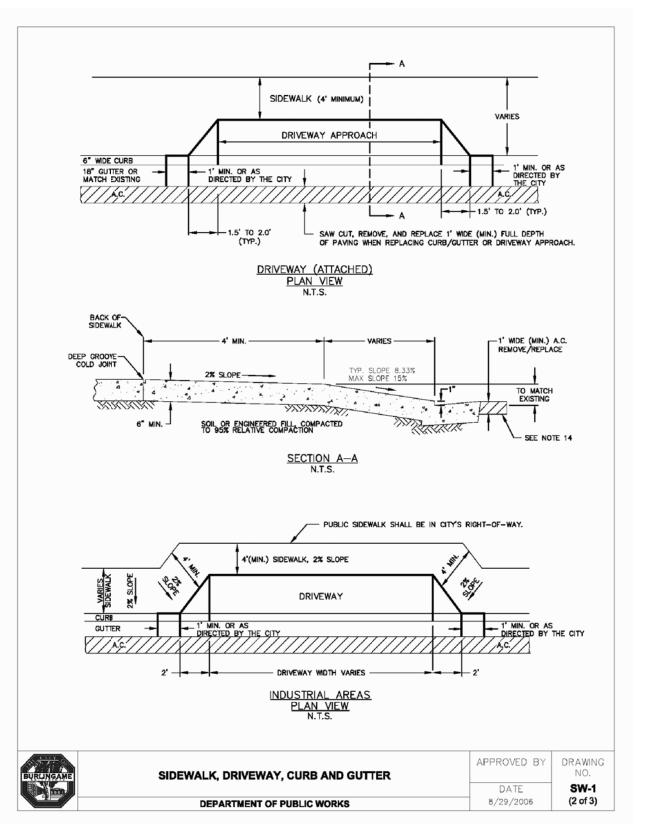

SIDEWALK DRIVEWAY, CURB & GUTTER

DATE:

07/09/2025

AND

CONSTRUCTION, INC.
Belmont, CA 94002

T: 650.226.8640

Travis@precision-ec.com

		REVISIONS:	DATE:
LALO S	\forall	CITY COMMENTS	07/09/202
PROFE			
SS/O _A			
W. G.			
1			

73638

TOP CALIFORN

CIVIL

DETAIL SHEET
NEW RESIDENCE
1385 HILLSIDE CIRCLE LOT 1
BURLINGAME, CA 94010

O5/28/2025
Scale:
AS SHOWN
Design:
AJP

TRL
Drawing Number:

C-4.2

PEC 25-033

