




ORIGINAL APPROVED RIGHT ELEVATION
SCALE: 1/4"=1'-0"

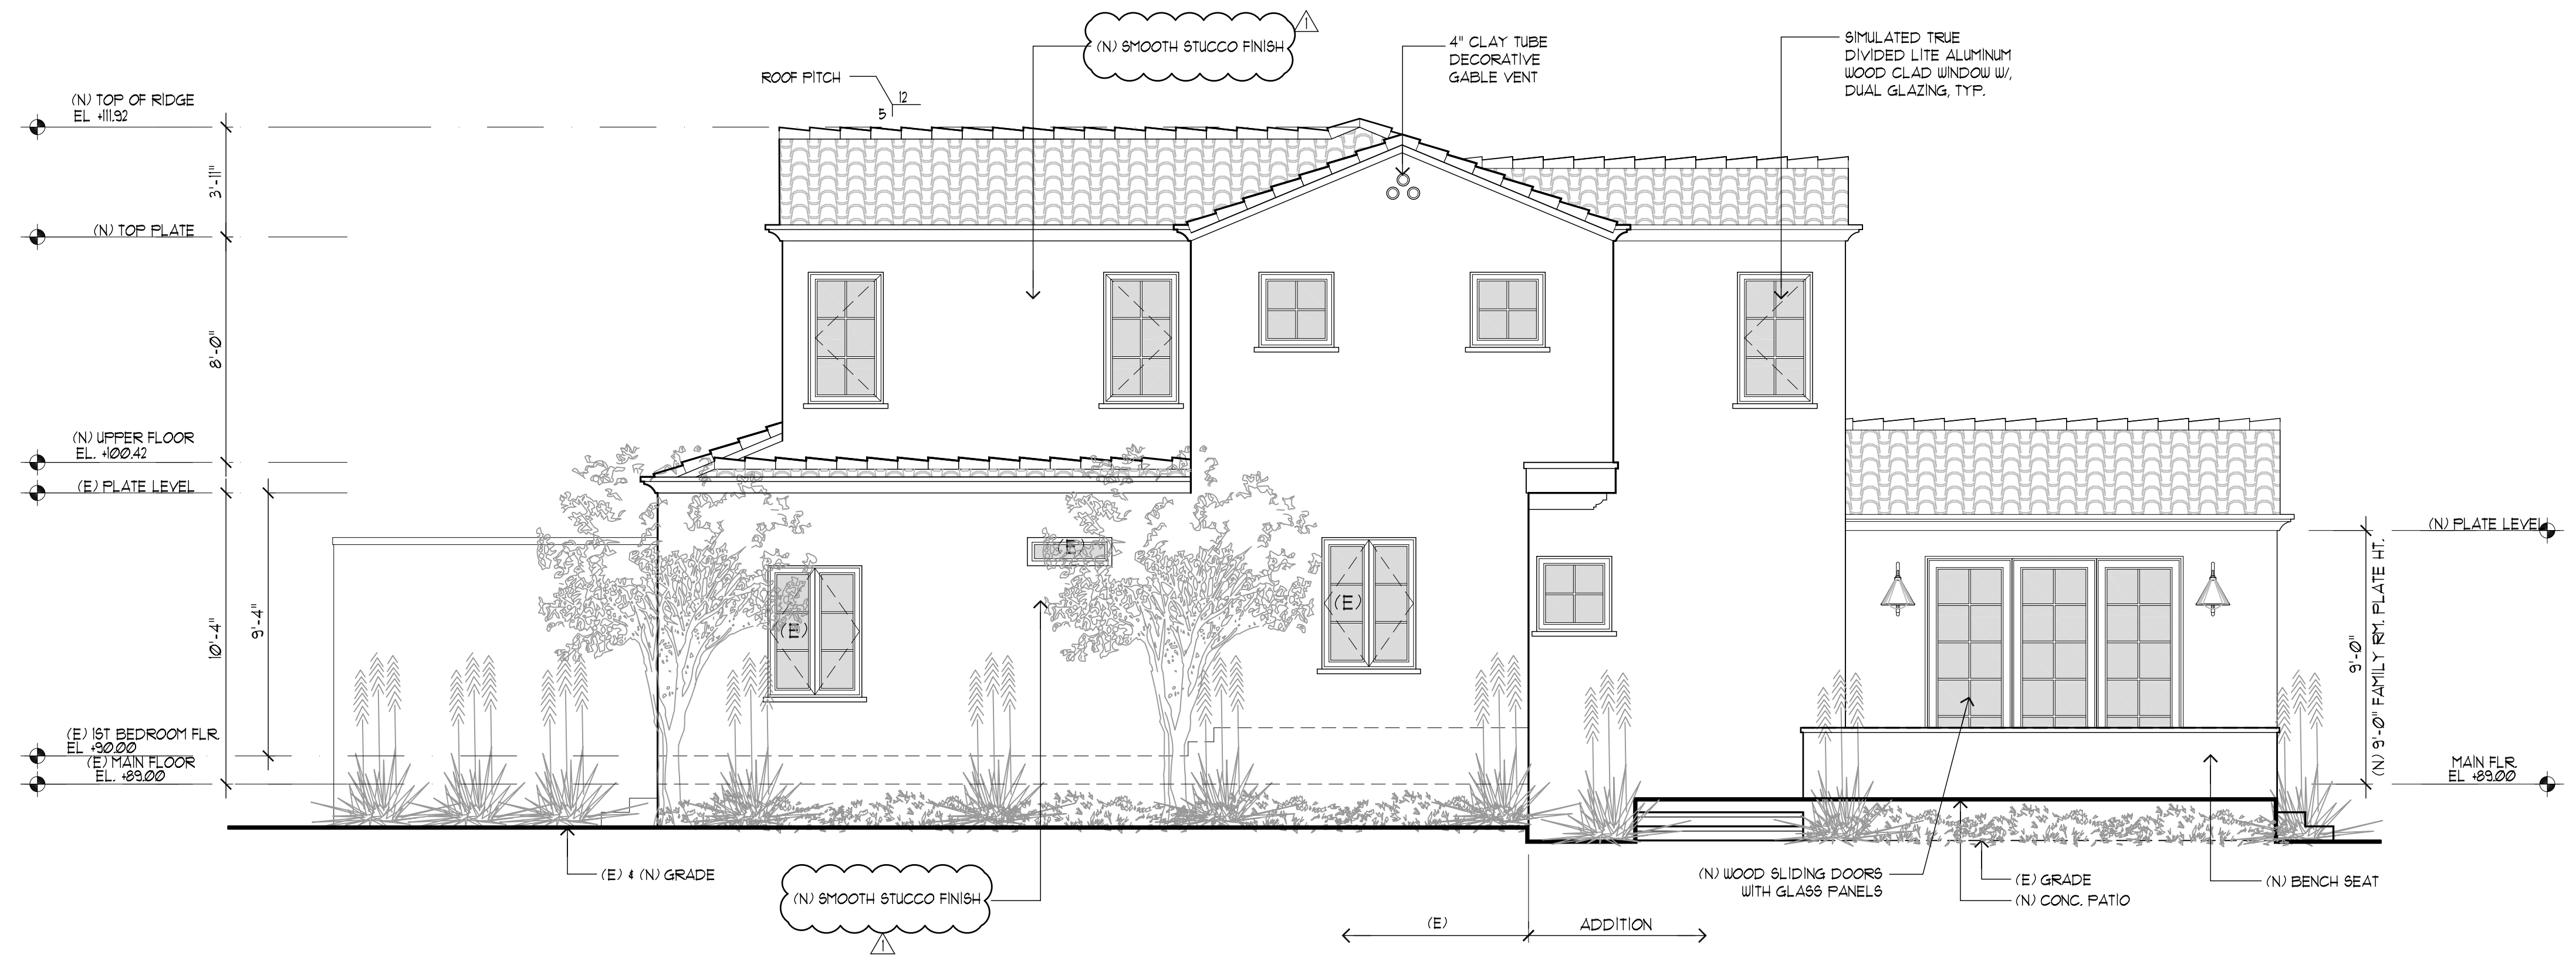


PROPOSED RIGHT ELEVATION
SCALE: 1/4"=1'-0"

LEGEND
EE : EMERGENCY EGRESS
E : EXISTING

REVISIONS	BY
PLNG PC1 04/06/23	PU
PLNG PC2 05/16/23	PU
PLNG PC3 05/24/23	PU
PLNG PC4 06/28/23	PU
ENR REV 9/01/23	PU
OWNER REV 6/14/24	PU

CHU DESIGN ASSOCIATES INC.
210 INDUSTRIAL RD., SUITE 205
SAN CARLOS, CALIFORNIA 94070
TEL: (650) 345-9286 EXT. 1001

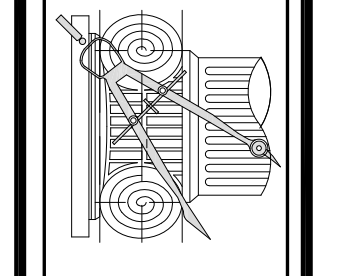


The drawing on this sheet, specification ideas, designs, and arrangements represented hereby are and shall remain the property of CHU DESIGN ASSOCIATES, INC.; and no part thereof shall be copied, disclosed to others or used in connection with any work or project other than the specified project for which they have been prepared and developed without the written consent of CHU DESIGN ASSOCIATES, INC. Visual contact with these plans or specifications shall constitute conclusive evidence of acceptance to these restrictions.




KO RESIDENCE ADDITION
1588 COLUMBUS AVE.,
BURLINGAME, C.A.
A.P.N.: 027-141-410

DATE: 10/27/22
SCALE: AS NOTED
DRAWN: MC
JOB:
SHEET NO.

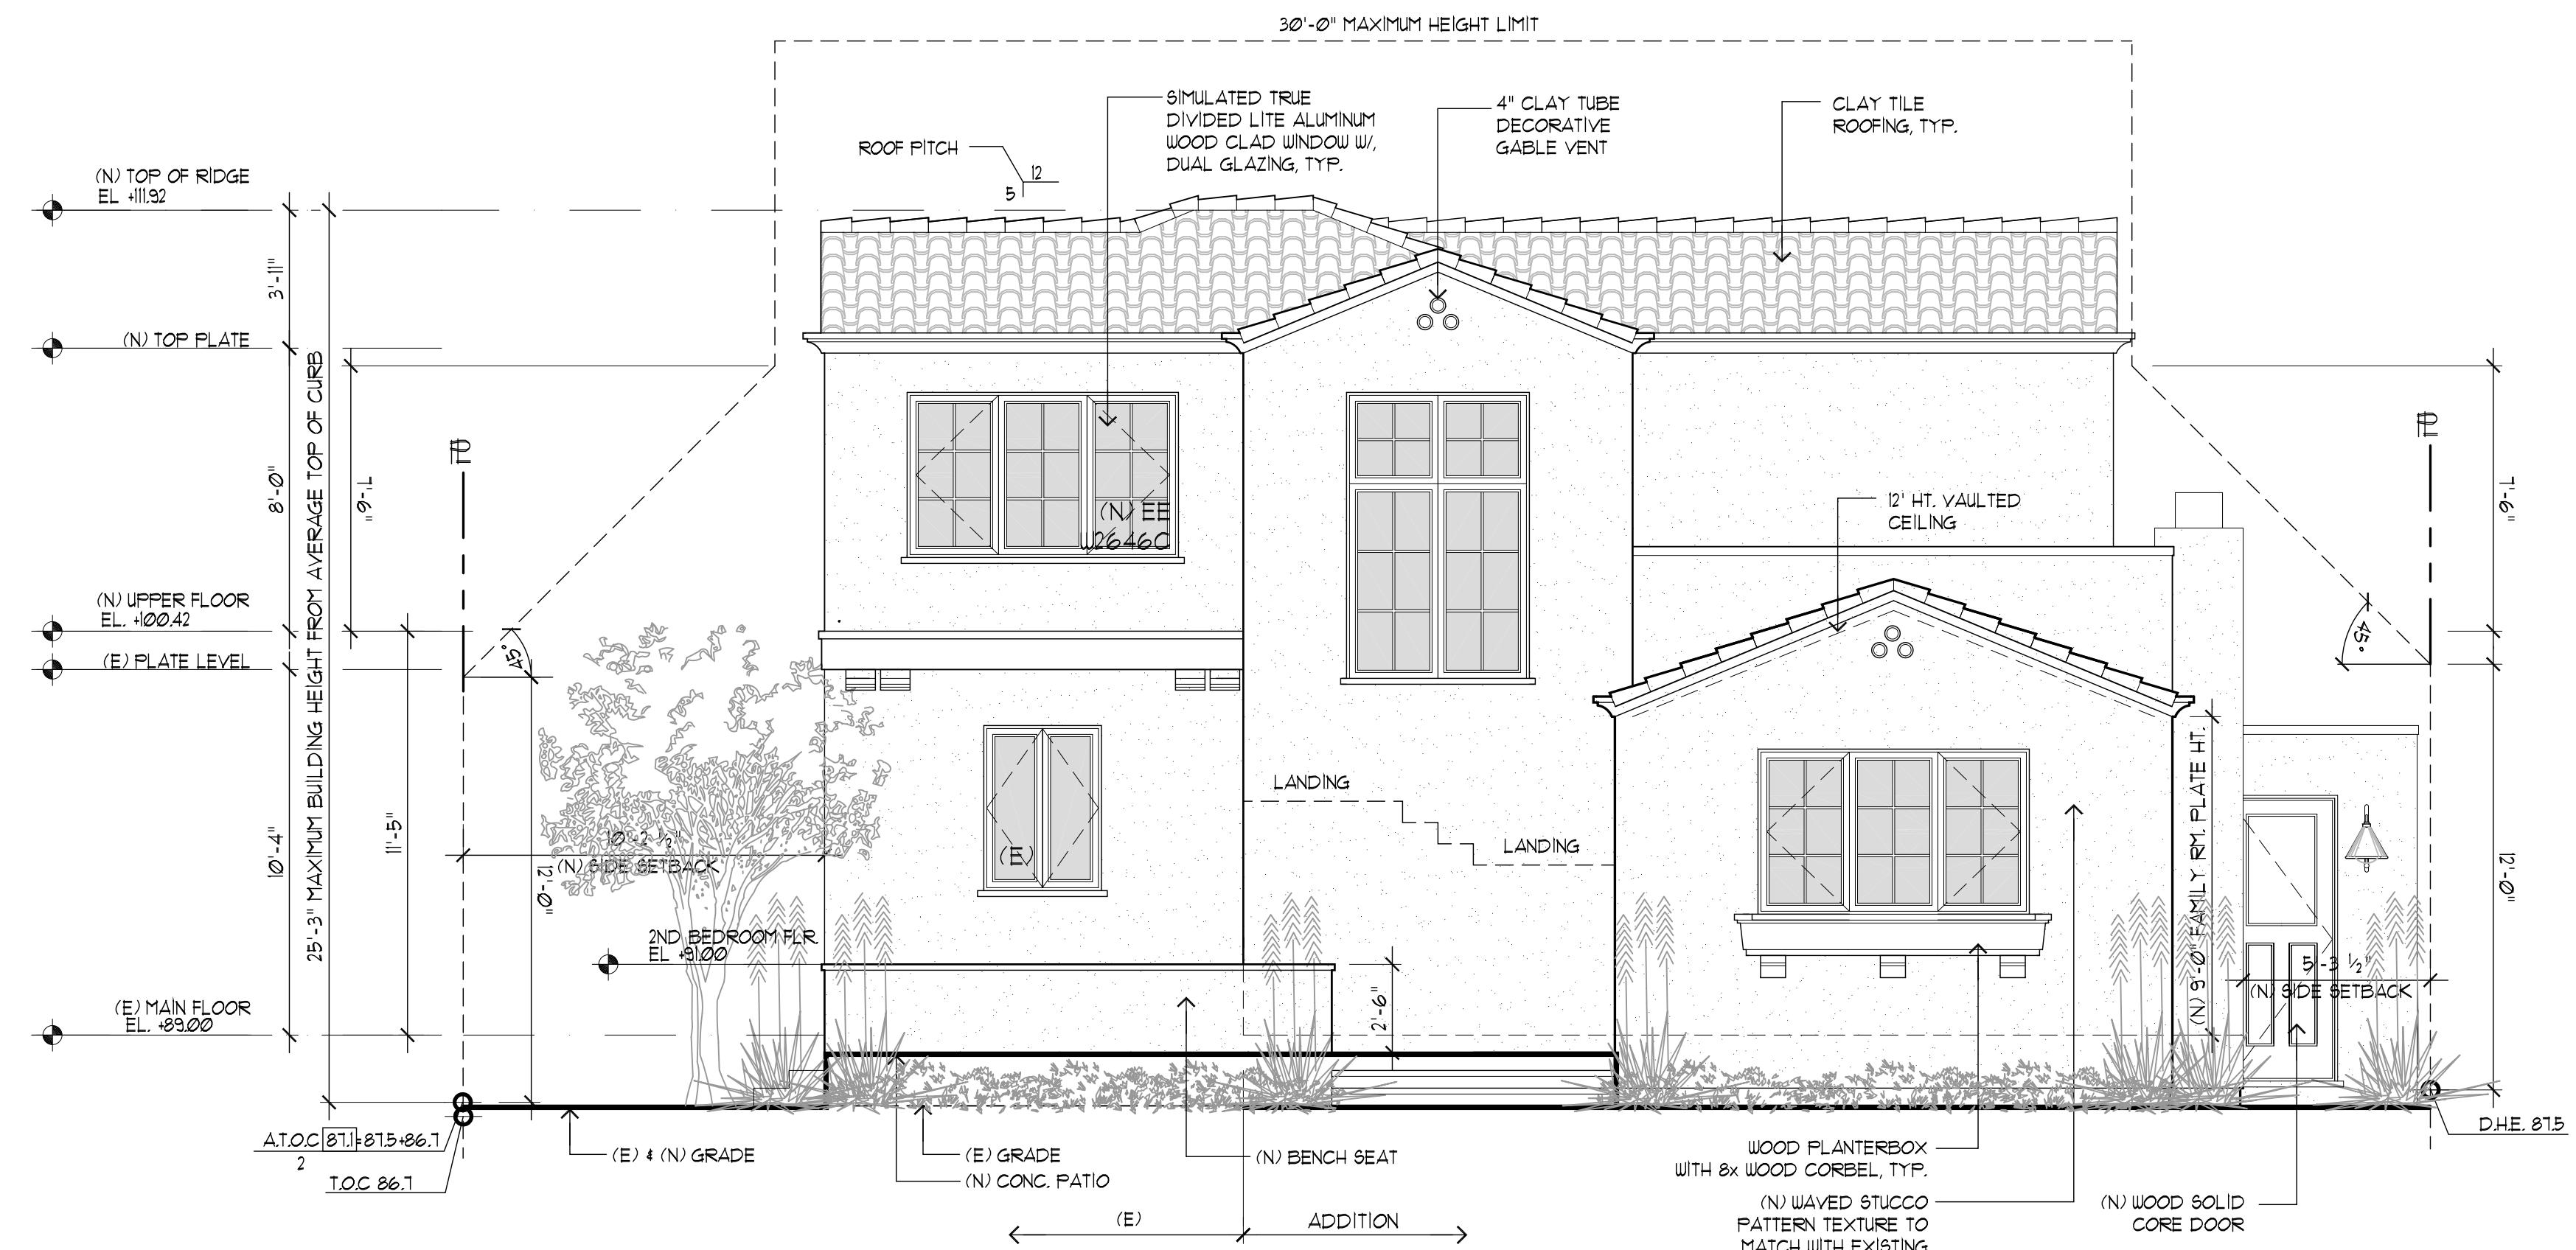

ORIGINAL APPROVED REAR ELEVATION
SCALE: 1/4"=1'-0"

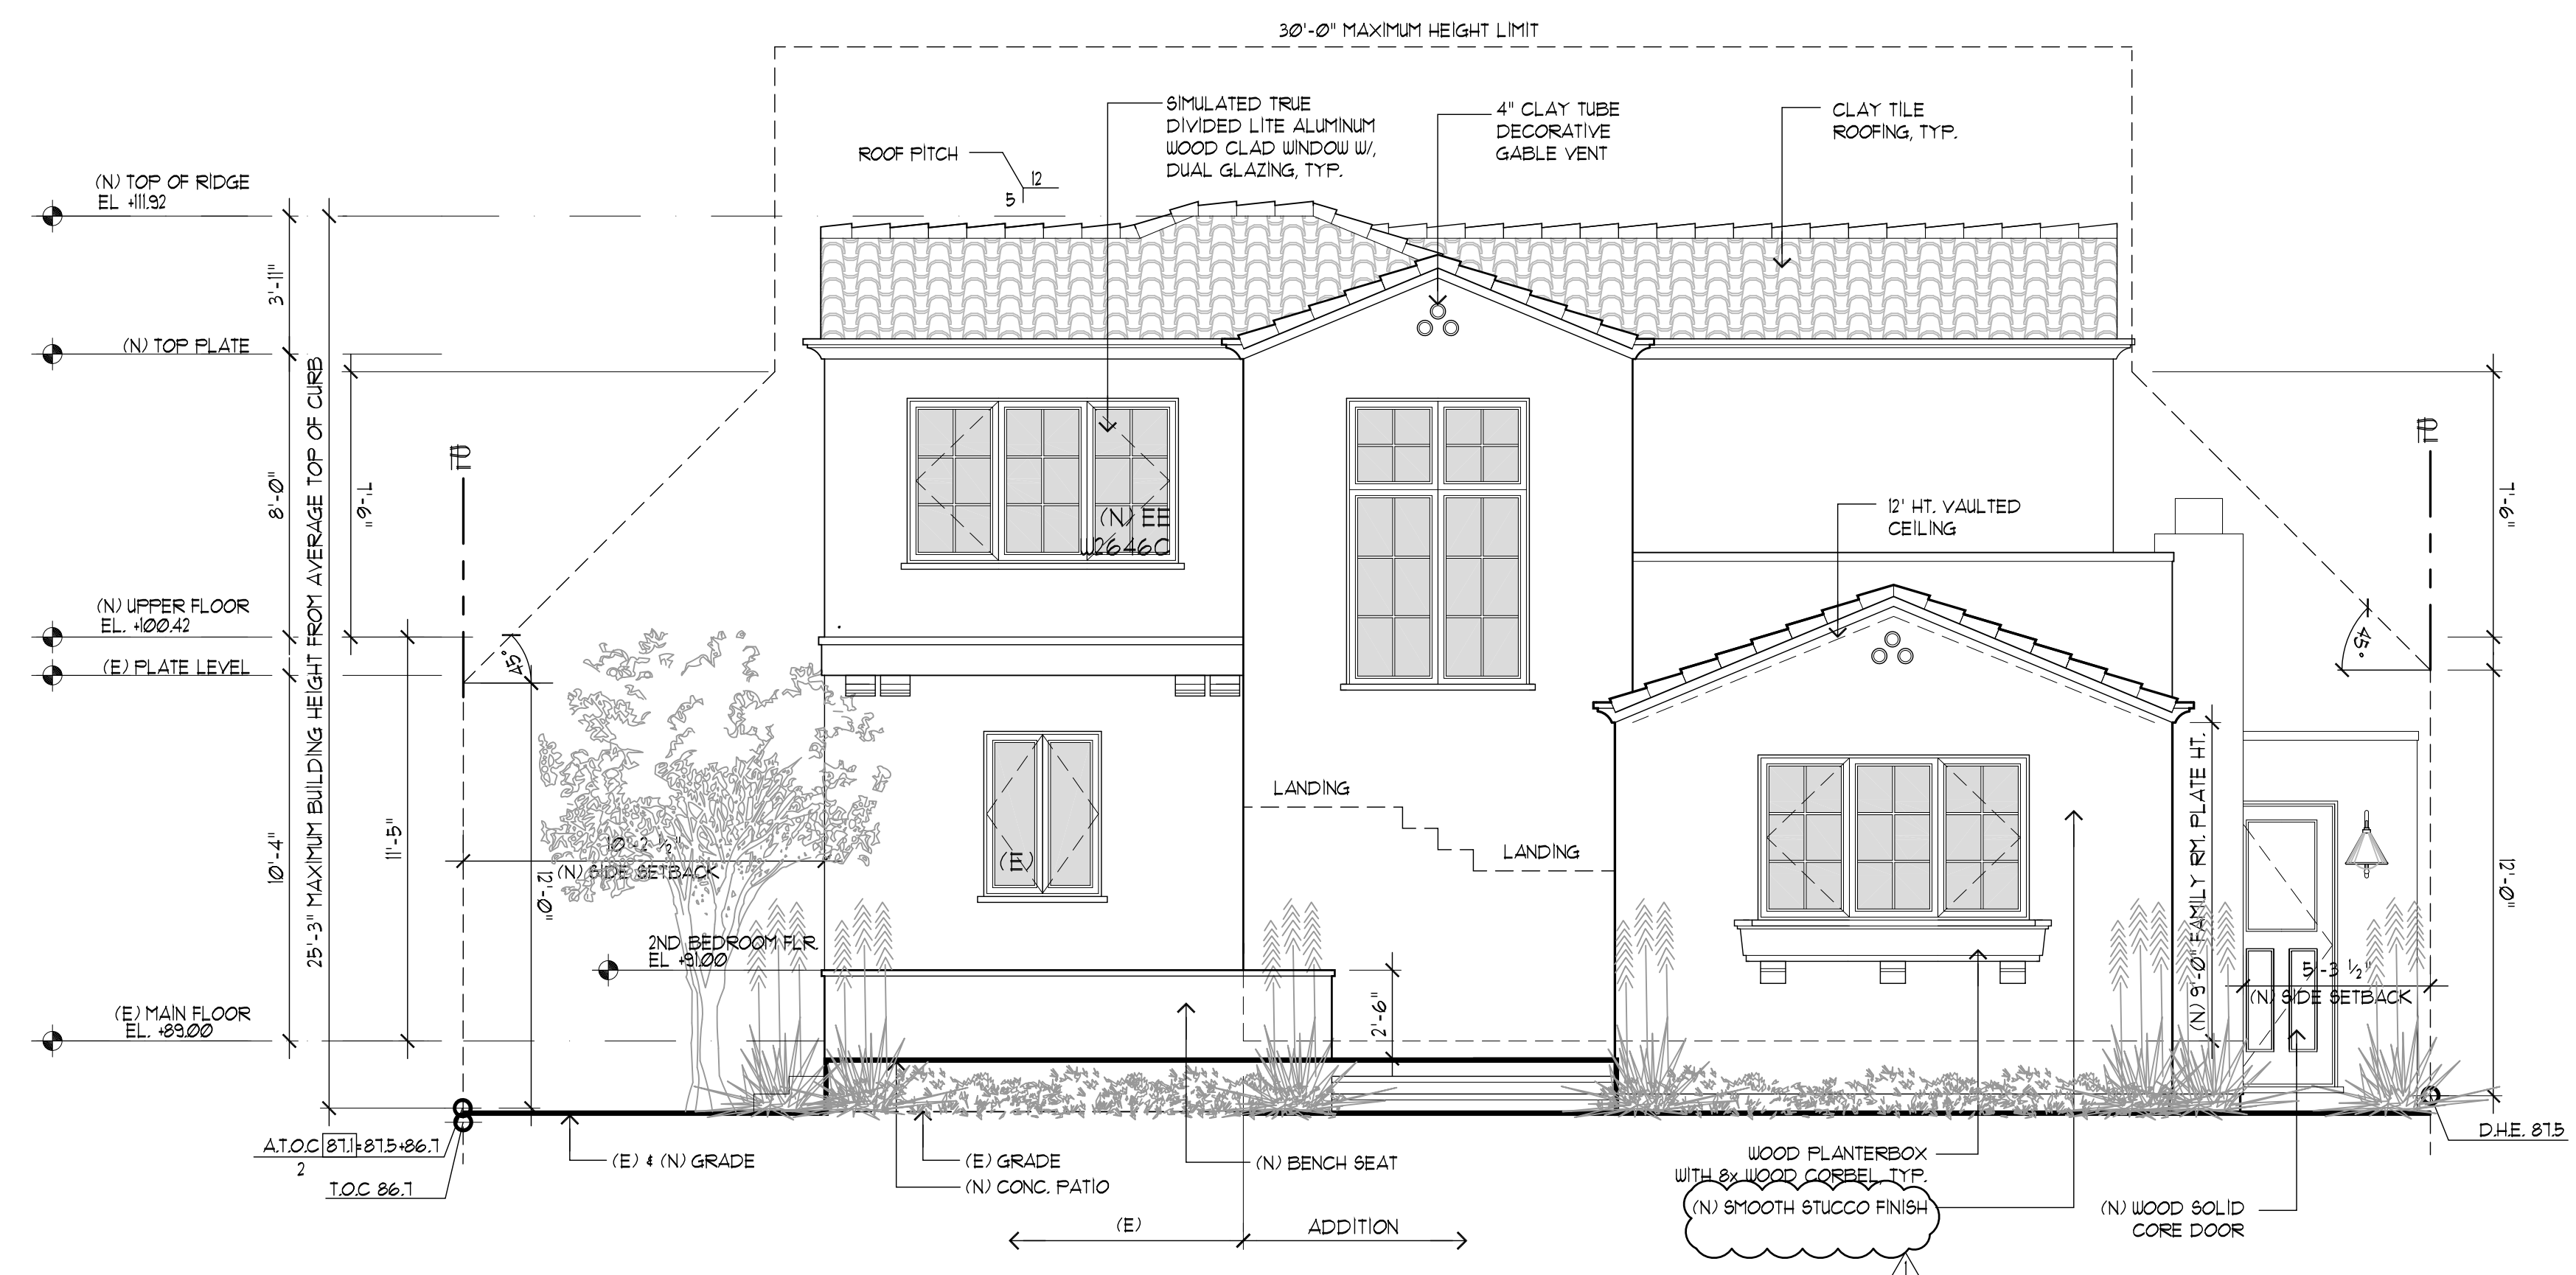


PROPOSED REAR ELEVATION
SCALE: 1/4"=1'-0"

LEGEND

- EE : EMERGENCY EGRESS
- E : EXISTING

REVISIONS	BY
PLNG PC1 04/06/23	△ PU
PLNG PC2 05/16/23	△ PU
PLNG PC3 05/24/23	△ PU
PLNG PC4 06/28/23	△ PU
EMD PC1 9/01/23	△ PU
OWNER REV 6/14/24	△ PU

CHU DESIGN ASSOCIATES INC.
210 INDUSTRIAL RD, SUITE 205
SAN CARLOS, CALIFORNIA 94070
TEL: (650) 345-9286 EXT. 1001

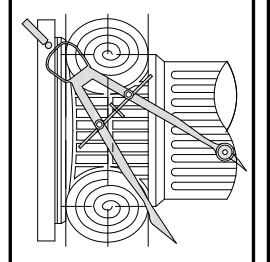

The drawing on this sheet, specification ideas, designs, and arrangements represented hereby are and shall remain the property of CHU DESIGN ASSOCIATES, INC.; and in no part thereof shall be copied, disclosed to others or used in connection with any work or project other than the specified project for which they have been prepared and developed without the written consent of CHU DESIGN ASSOCIATES, INC. Visual contact with these plans or specifications shall constitute conclusive evidence of acceptance to these restrictions.




KO RESIDENCE ADDITION
1588 COLUMBUS AVE.,
BURLINGAME, C.A.
A.P.N.: 027-141-410

DATE: 10/27/22
SCALE: AS NOTED
DRAWN: MC
JOB:
SHEET NO.


A.8
OF SHEETS

LEGEND

EE : EMERGENCY EGRESS
 E : EXISTING

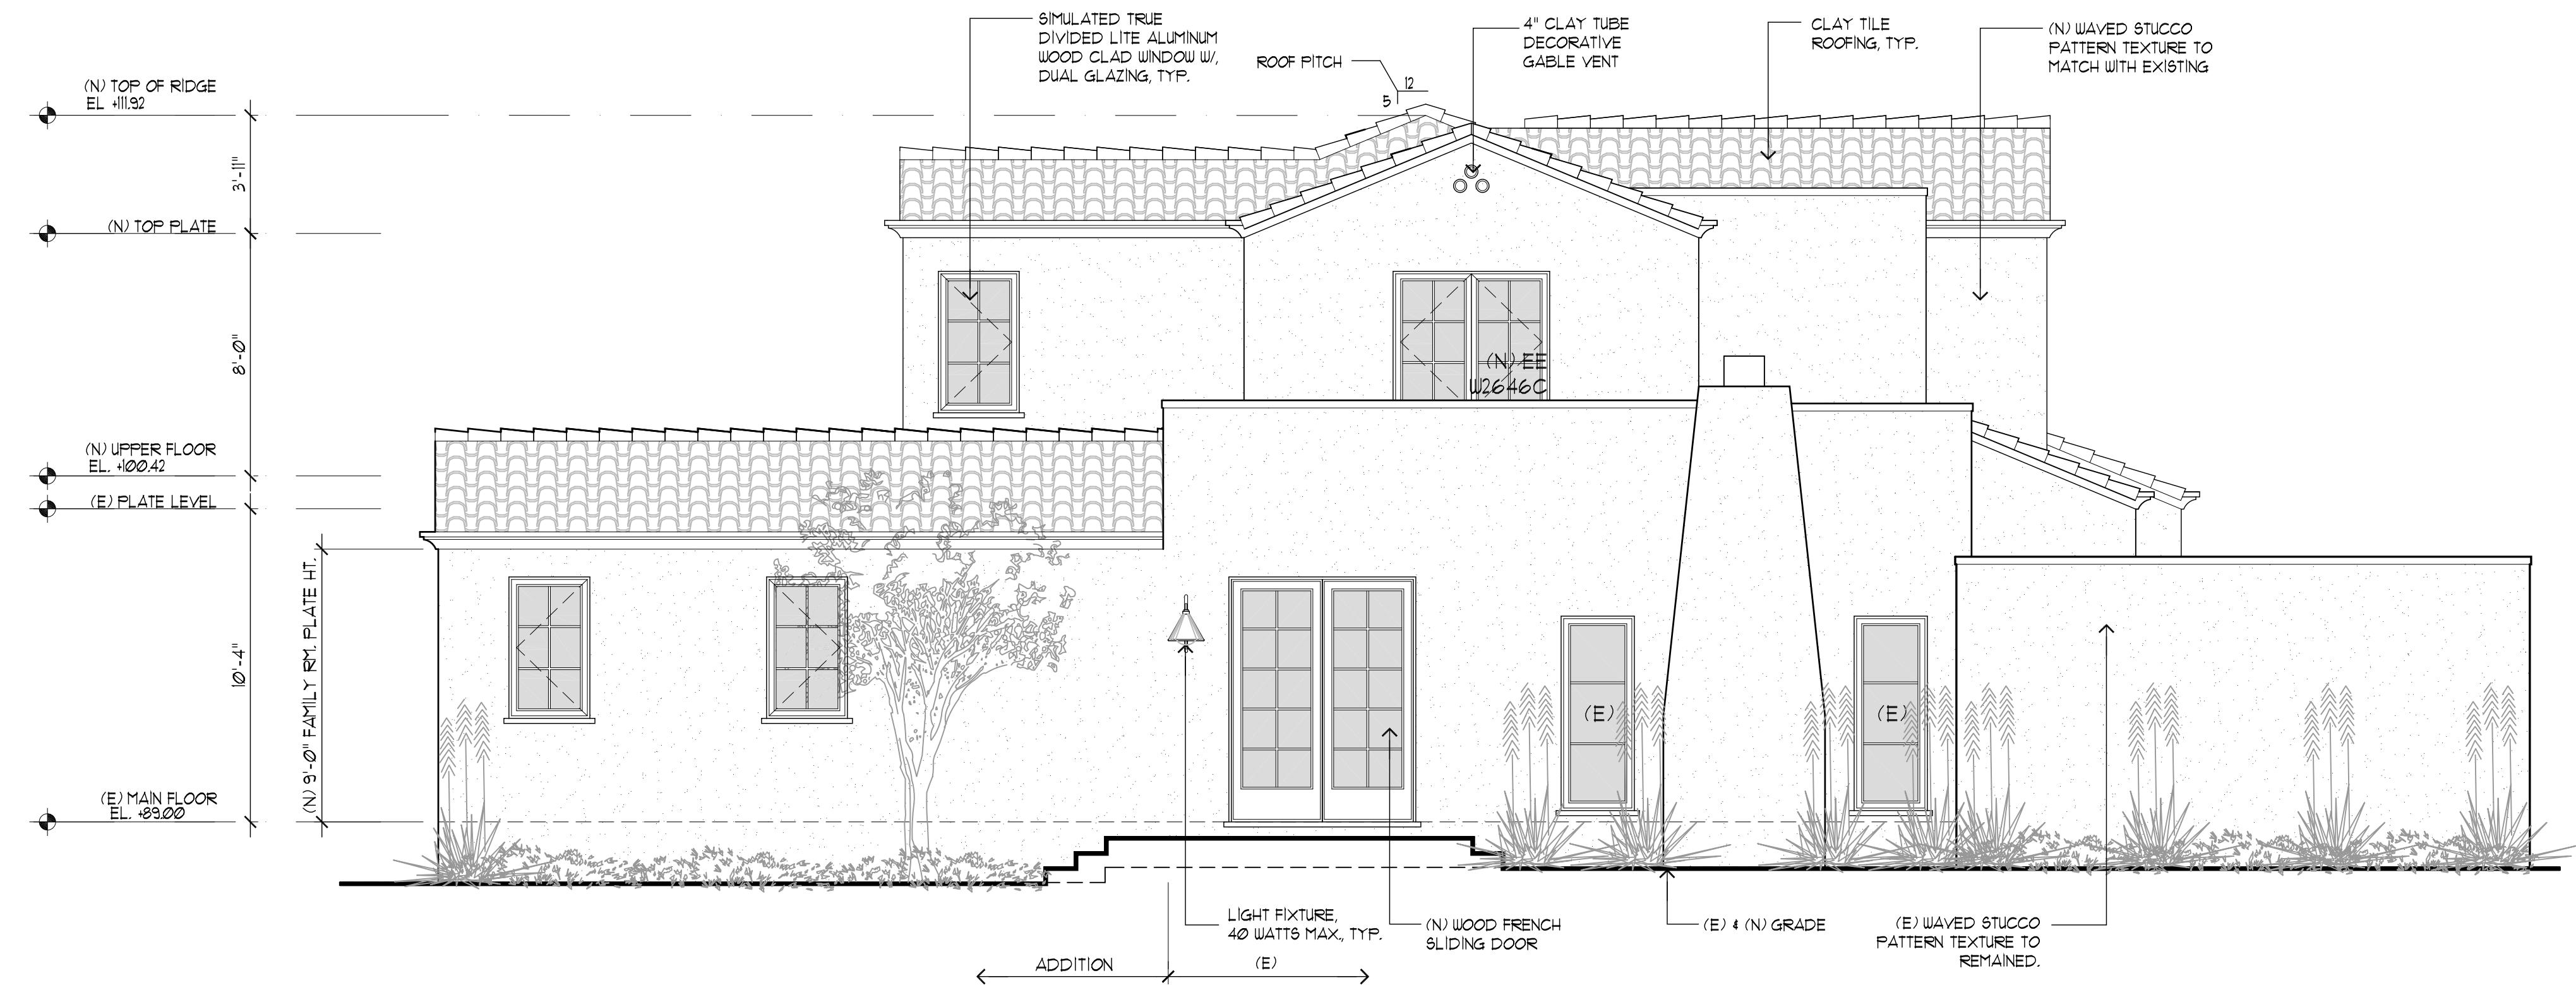

ORIGINAL APPROVED LEFT ELEVATION
 SCALE: 1/4"=1'-0"

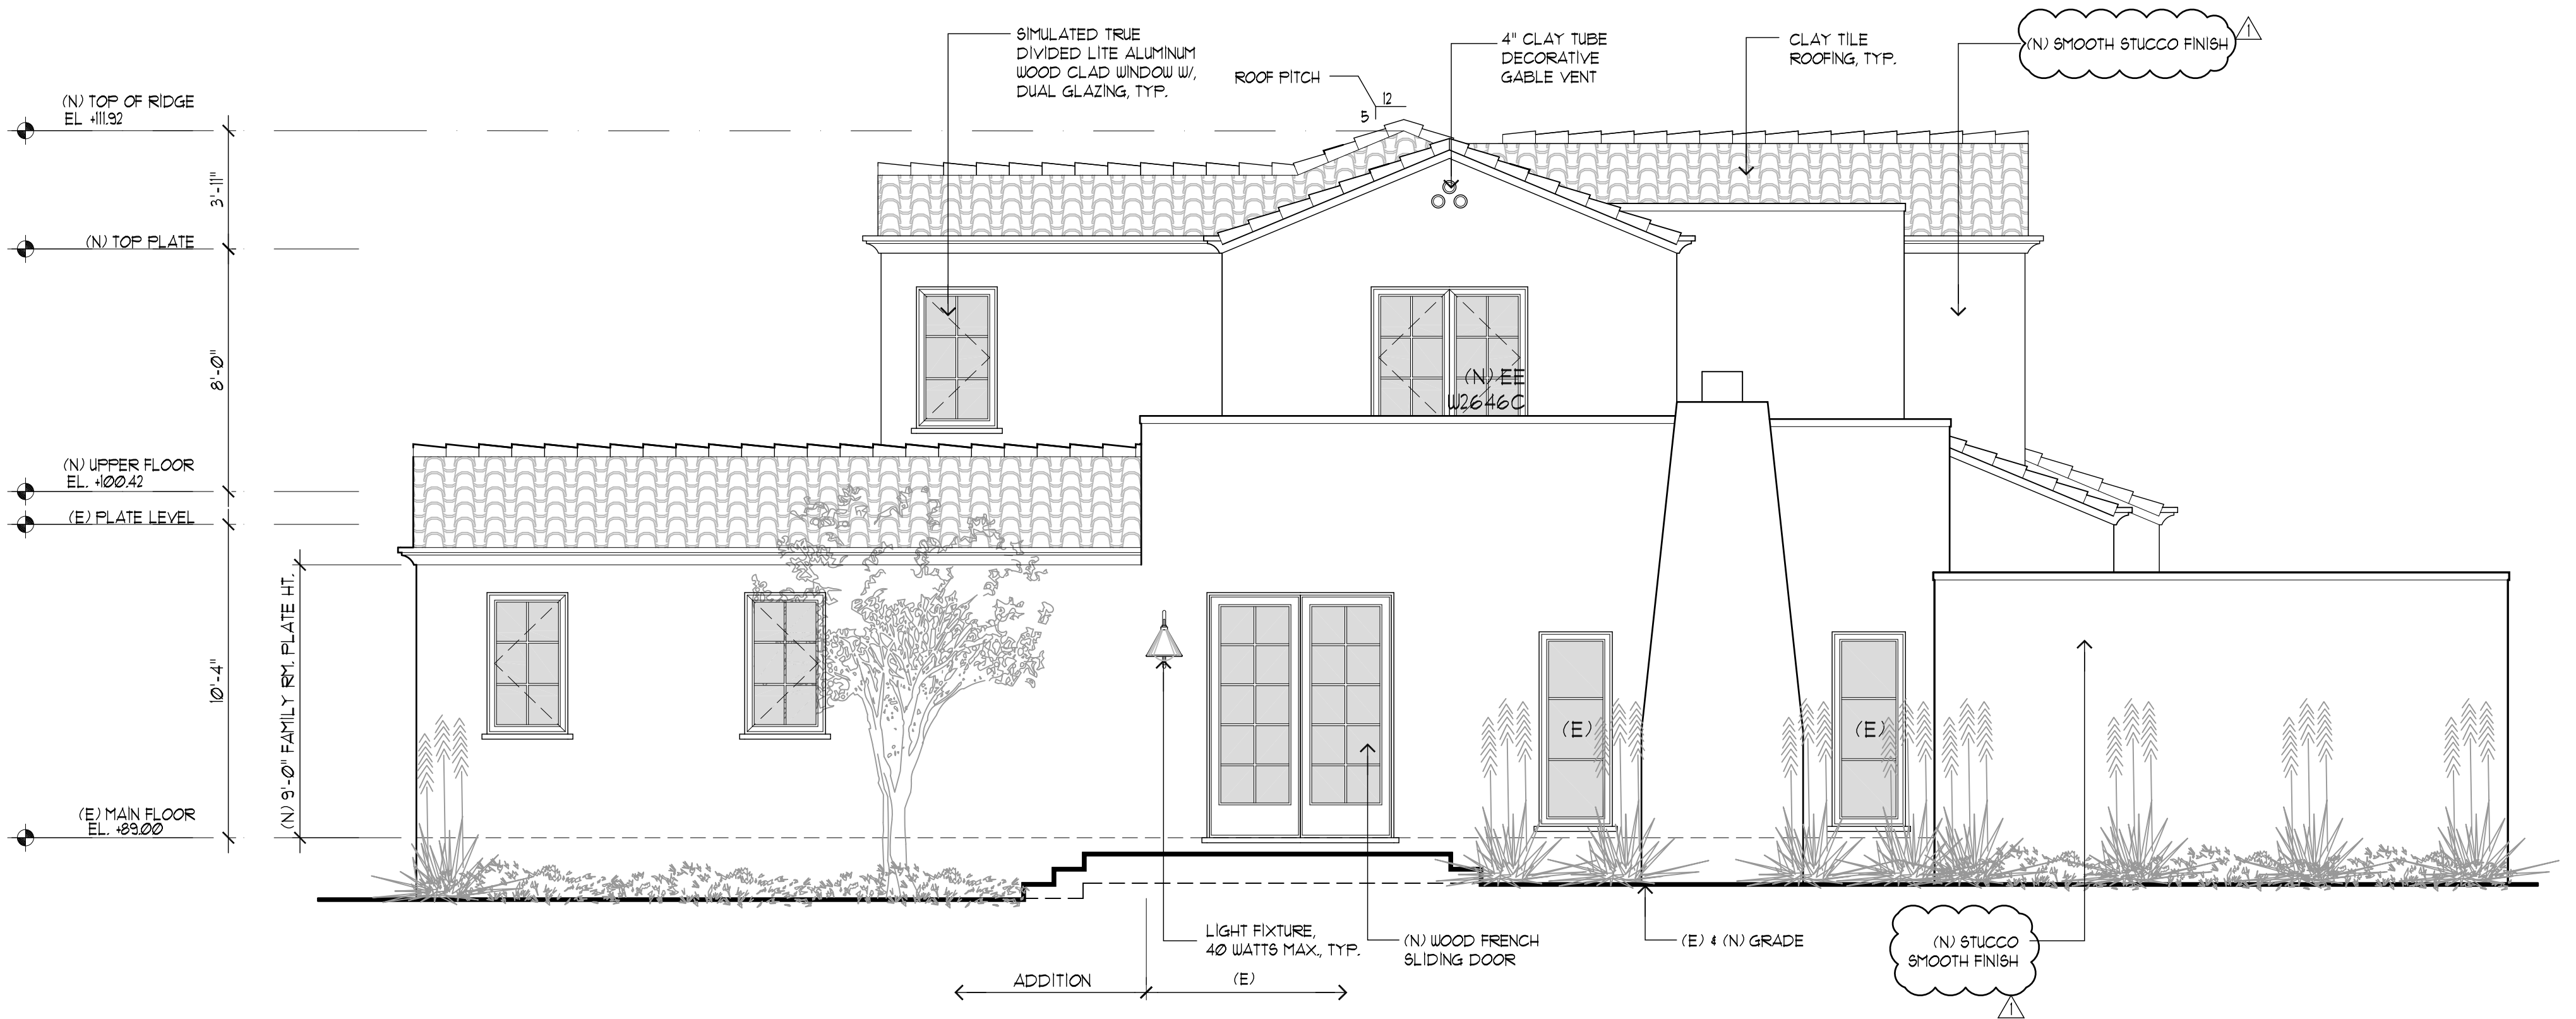

PROPOSED LEFT ELEVATION
 SCALE: 1/4"=1'-0"

REVISIONS	BY
PLNG PC1 04/06/23	△ PU
PLNG PC2 05/16/23	△ PU
PLNG PC3 05/24/23	△ PU
PLNG PC4 06/28/23	△ PU
EMER REV 9/01/23	△ PU
OWNER REV 6/14/24	△ PU

CHU DESIGN ASSOCIATES INC.
 210 INDUSTRIAL RD, SUITE 205
 SAN CARLOS, CALIFORNIA 94070
 TEL: (650) 345-9286 EXT. 1001

The drawing on this sheet, specification ideas, designs, and arrangements represented hereby are and shall remain the property of CHU DESIGN ASSOCIATES, INC.; and in no part thereof shall be copied, disclosed or used in connection with any work or project other than the specified project for which they have been prepared and developed without the written consent of CHU DESIGN ASSOCIATES, INC. Visual contact with these plans or specifications shall constitute conclusive evidence of acceptance to these restrictions.



KO RESIDENCE ADDITION
 1588 COLUMBUS AVE.,
 BURLINGAME, C.A.
 A.P.N.: 027-141-410

DATE: 10/27/22
 SCALE: AS NOTED
 DRAWN: MC
 JOB: MC
 SHEET NO.