




CITTADINI RESIDENCE
1629 HOWARD AVENUE
BURLINGAME, CALIFORNIA
APN: 028-316-280

Date	
Drawn By	
Checked By	
Project No.	18-10
Date	01-18-19
Issue	DESIGN REVIEW

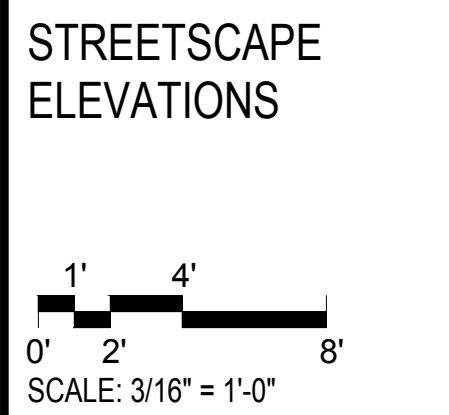


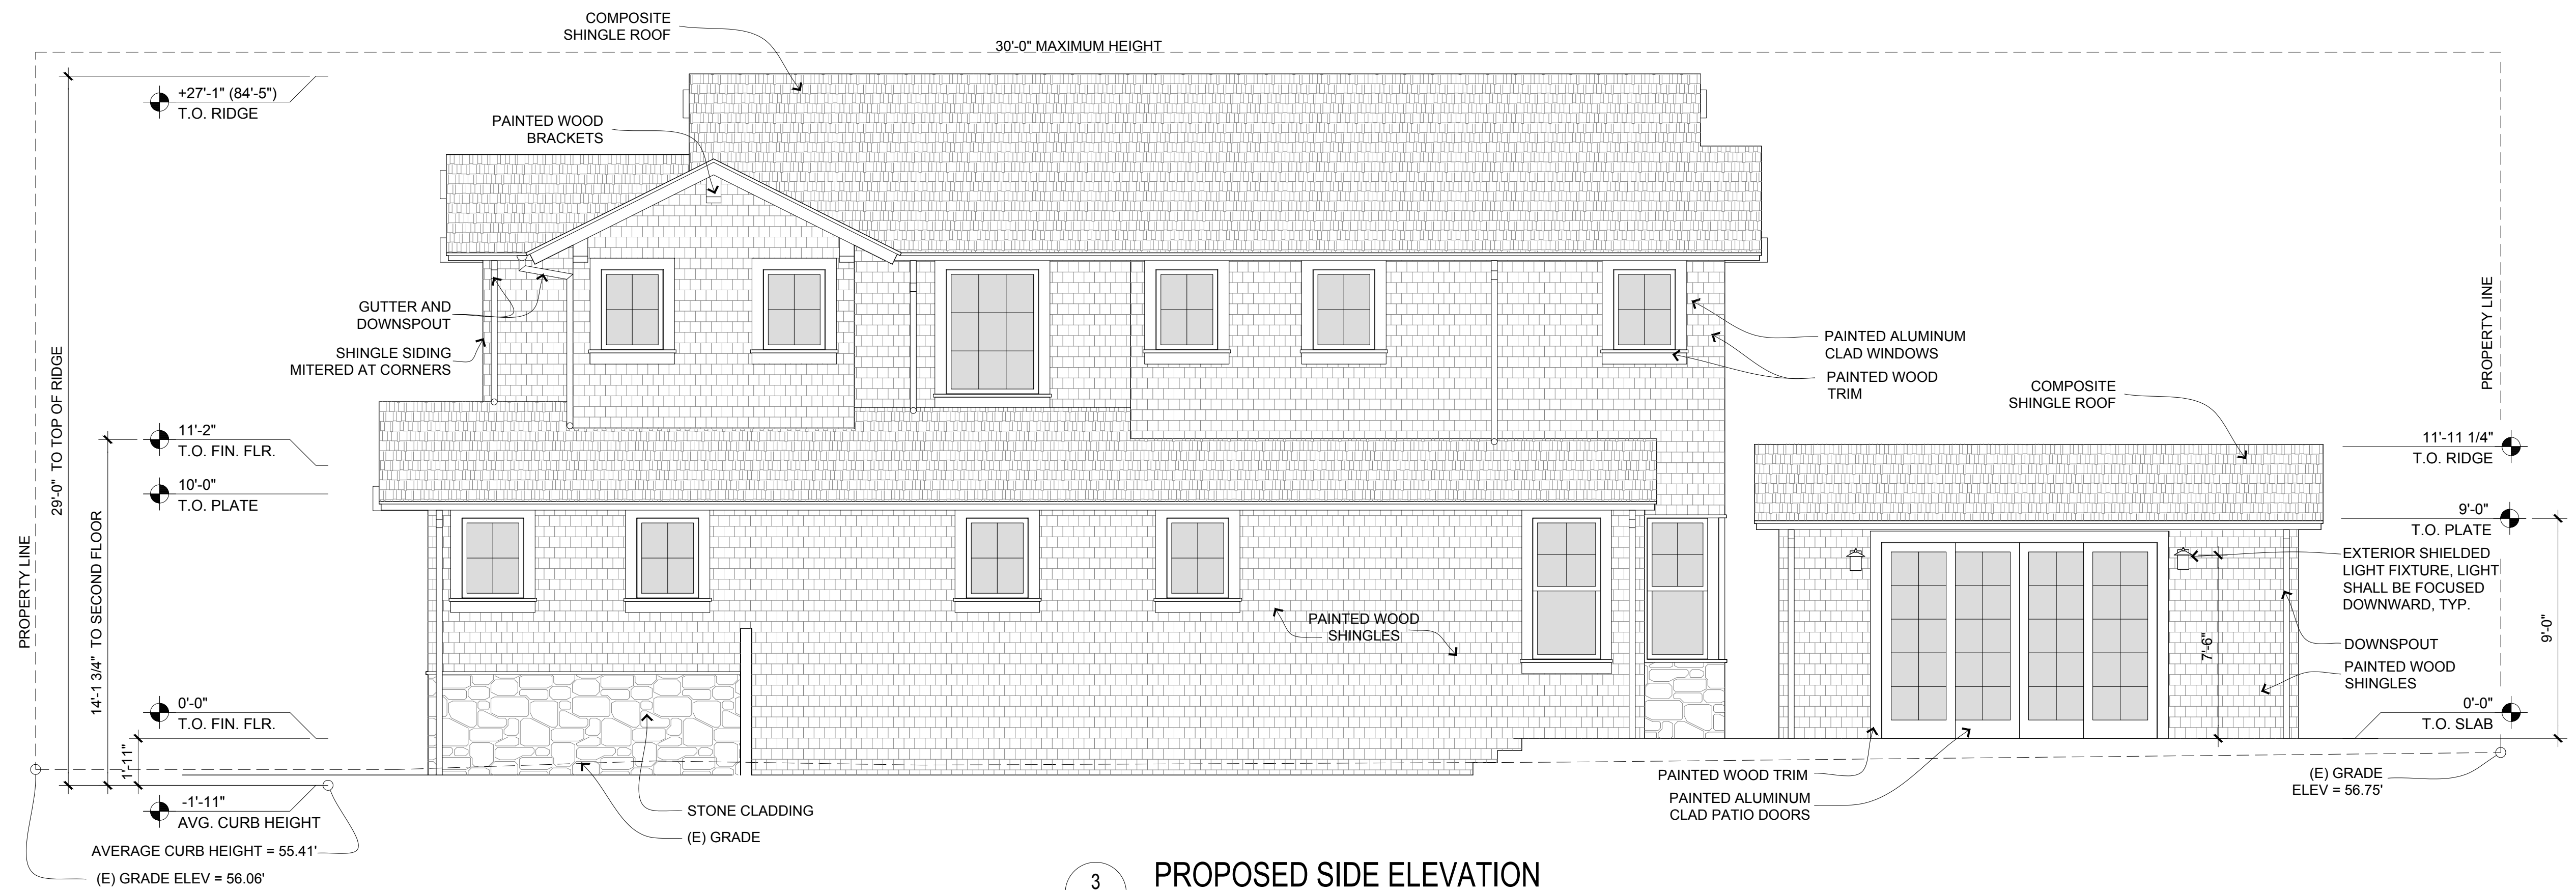

3
A6
PROPOSED SIDE ELEVATION

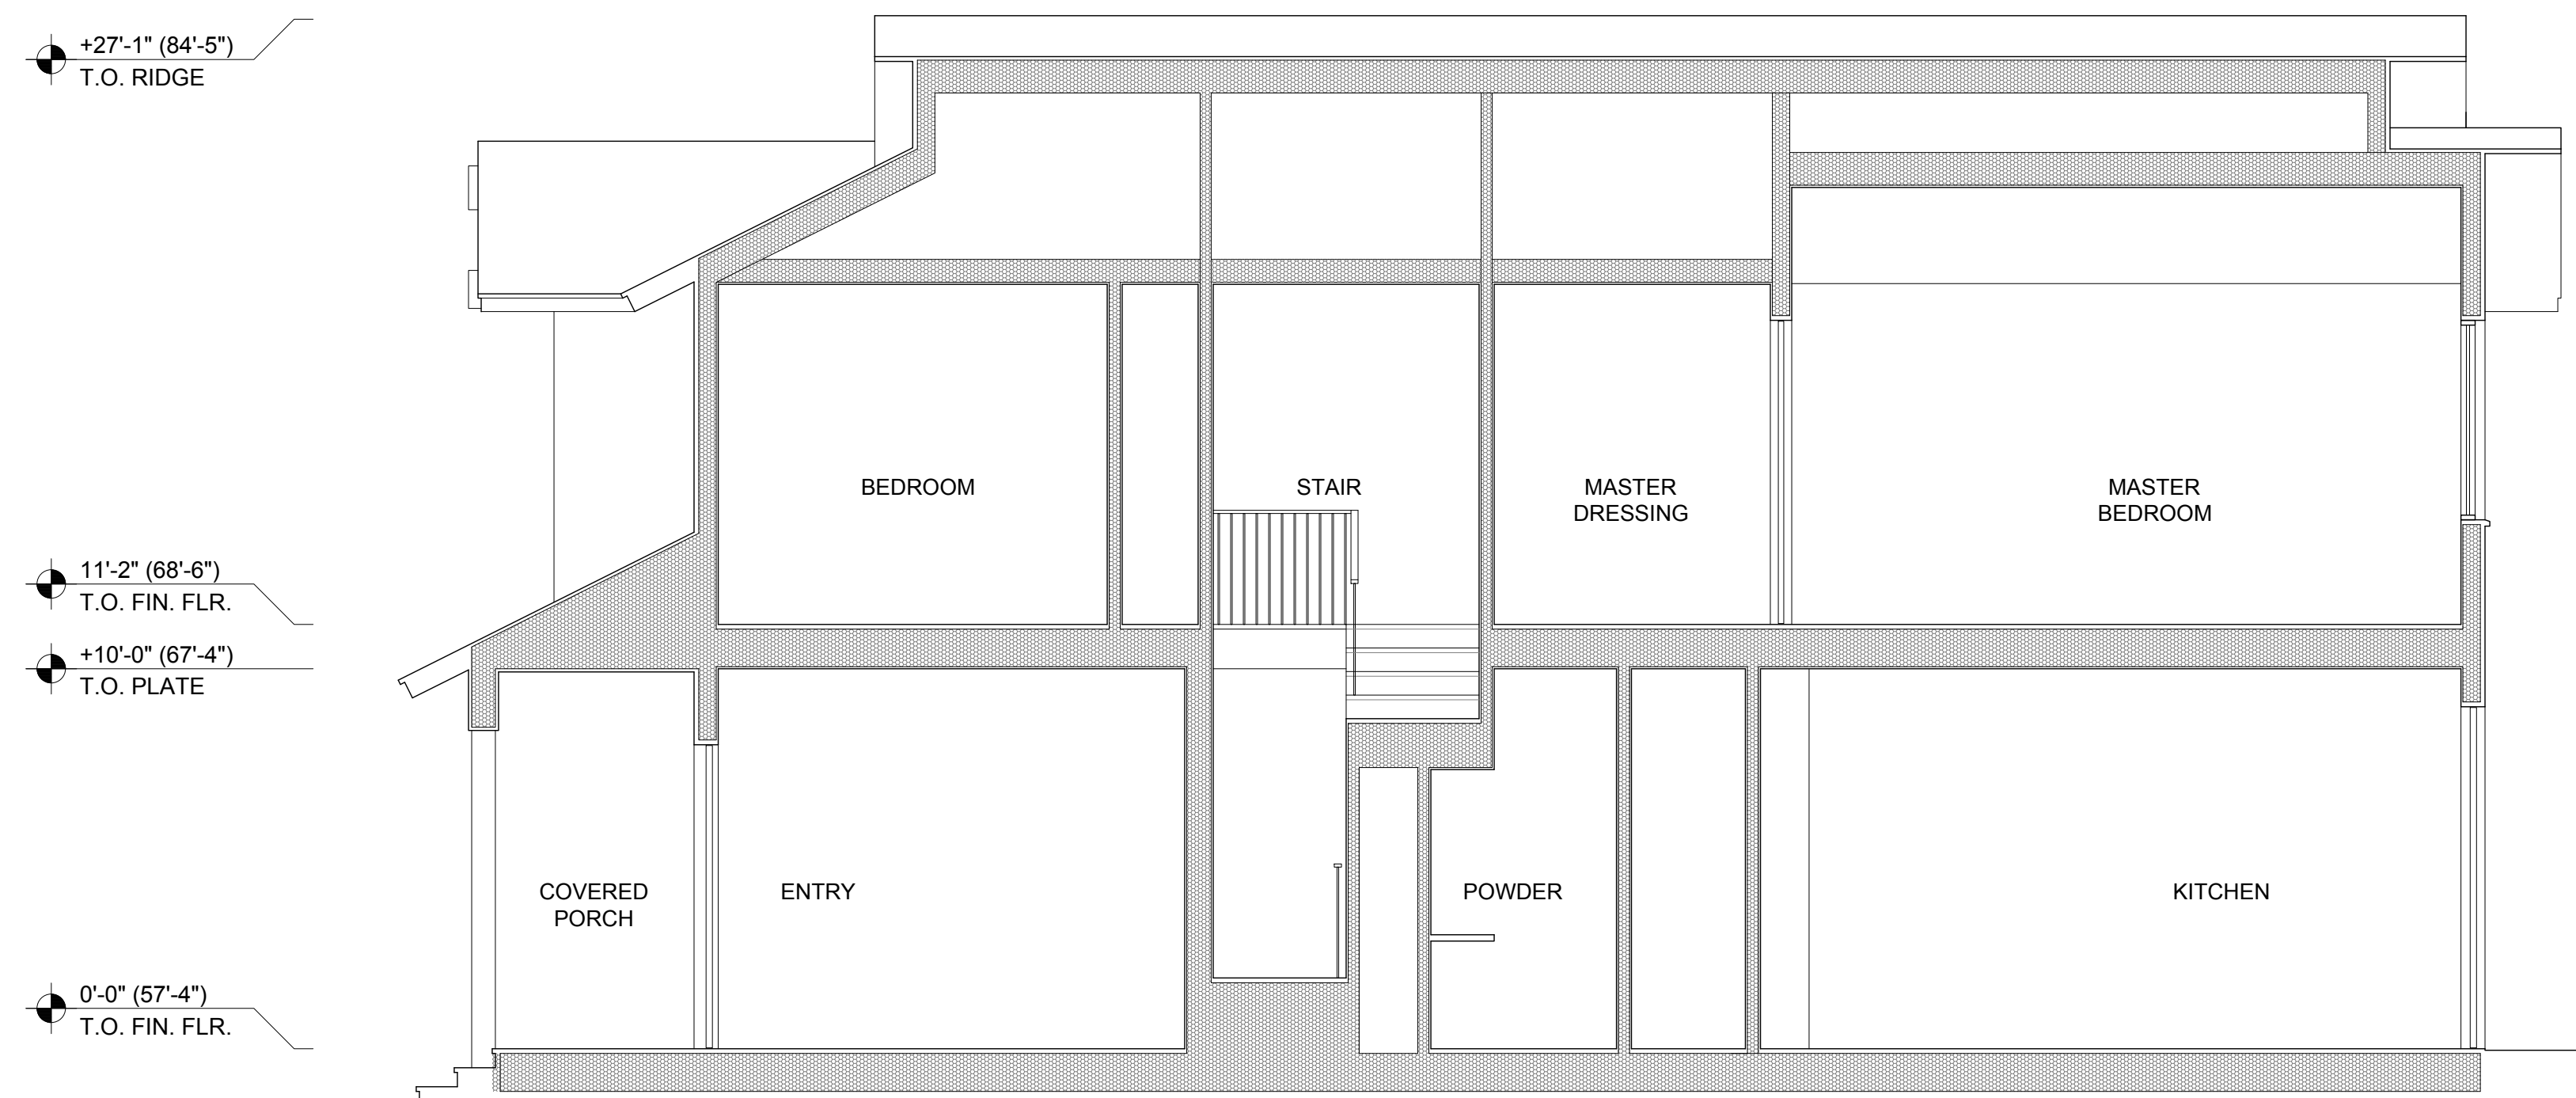

2
A6
PROPOSED SECTION

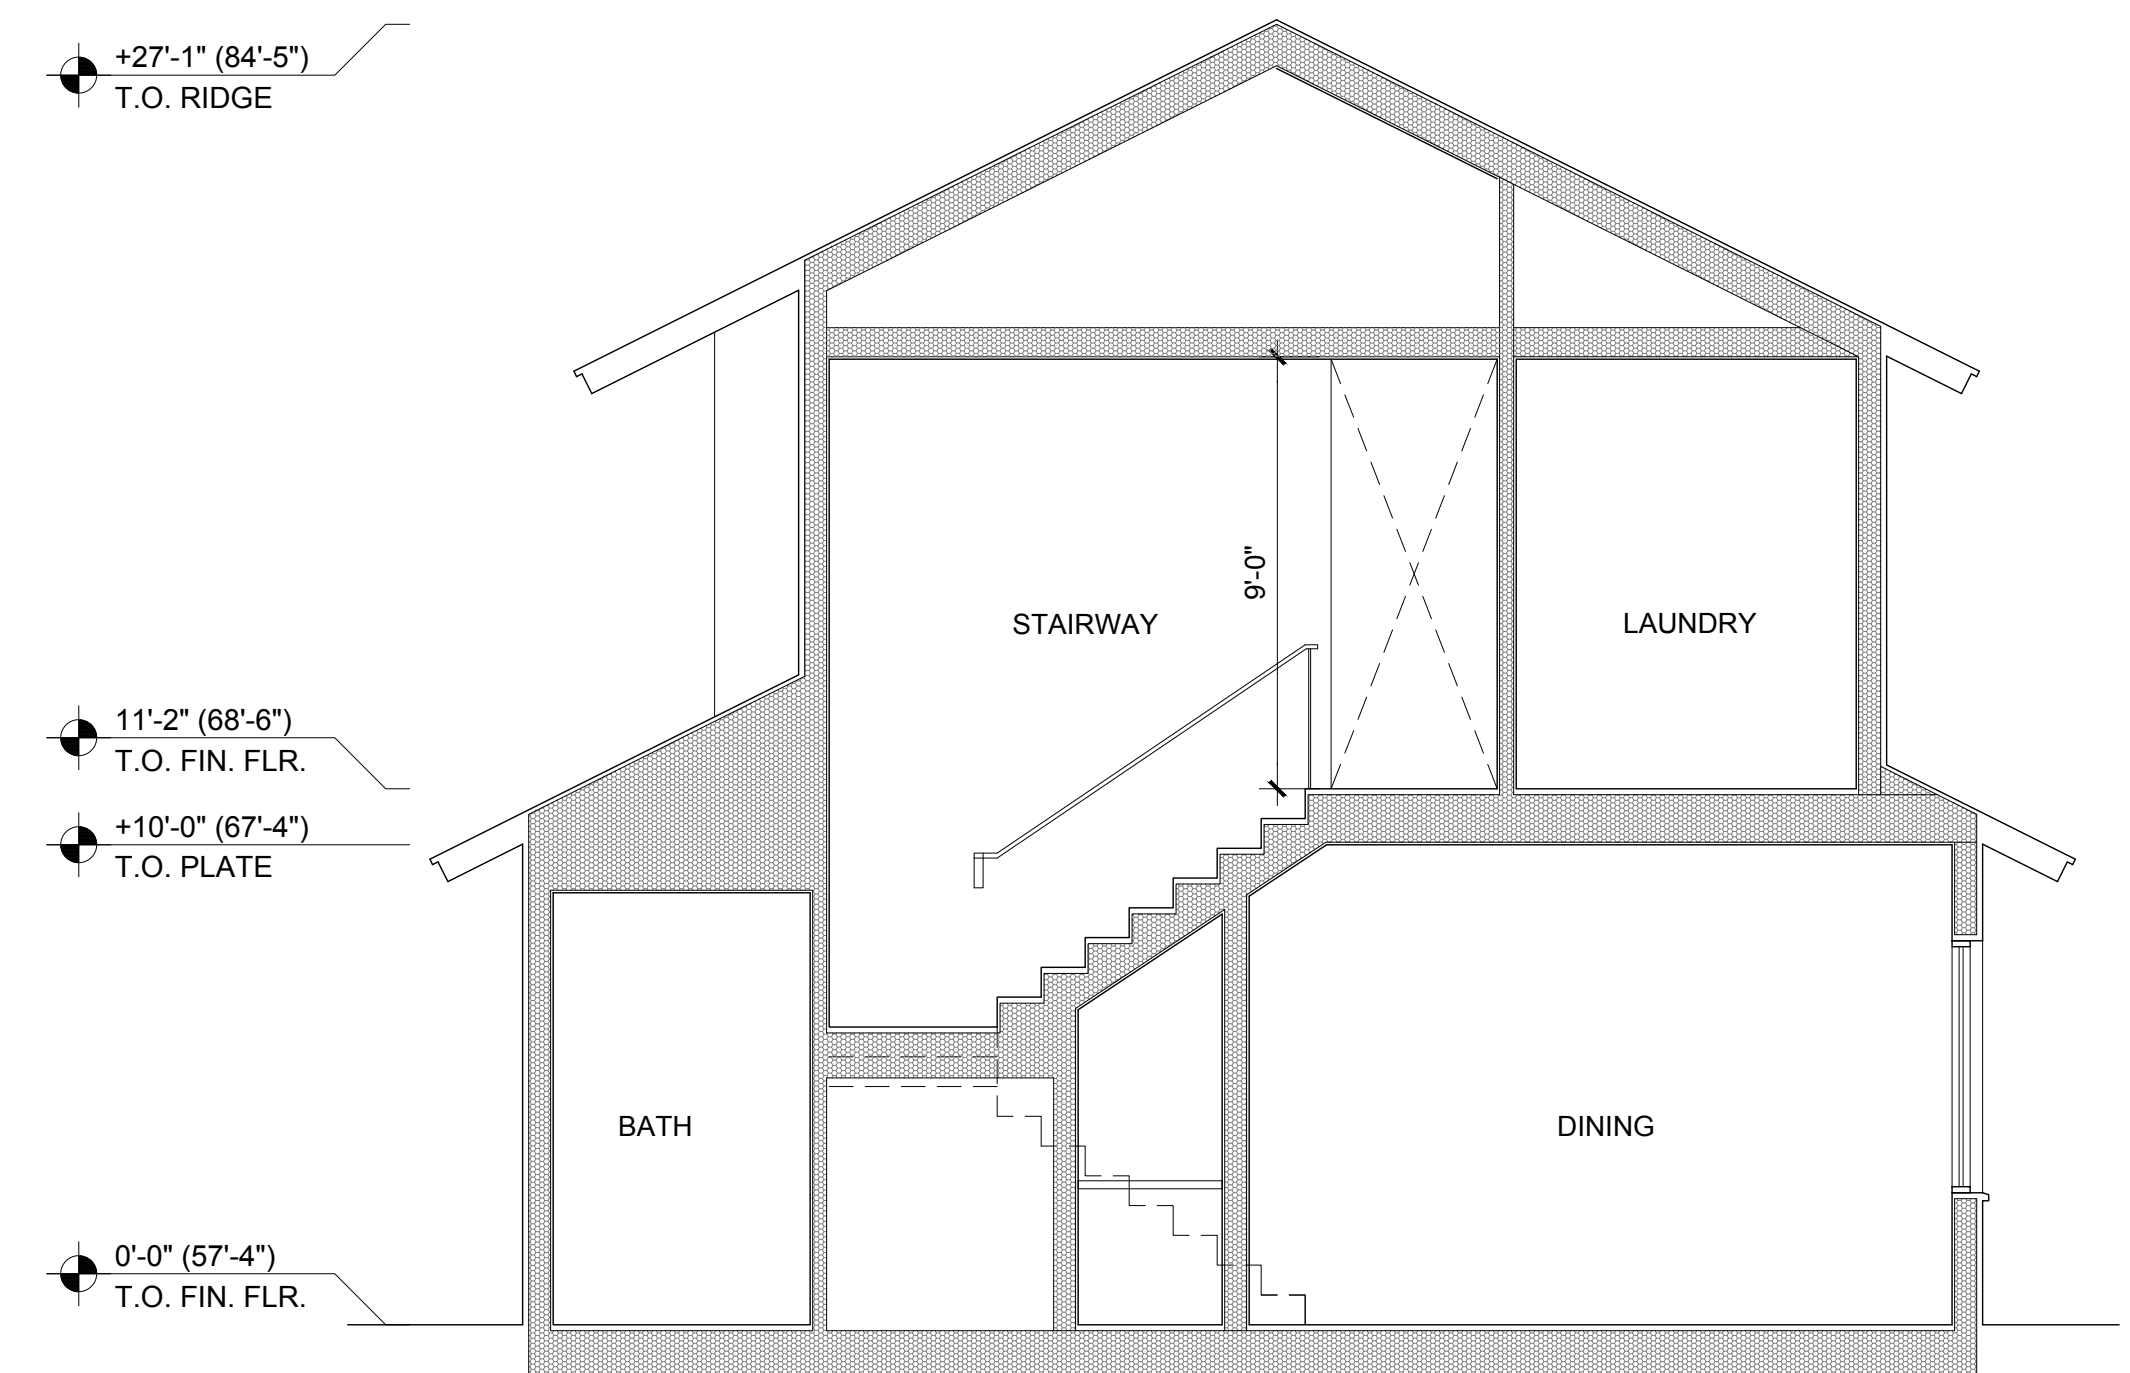


1
A6
PROPOSED SECTION


CITTADINI RESIDENCE
1629 HOWARD AVENUE
BURLINGAME, CALIFORNIA
APN: 028-316-280

Date	
Drawn By	
Checked By	
Project No.	18-10
Date	01-15-19
Issue	DESIGN REVIEW

PROPOSED
ELEVATIONS
& SECTIONS

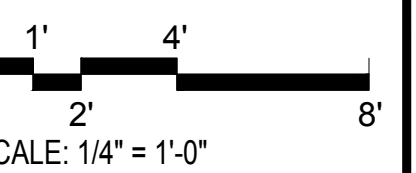


A6

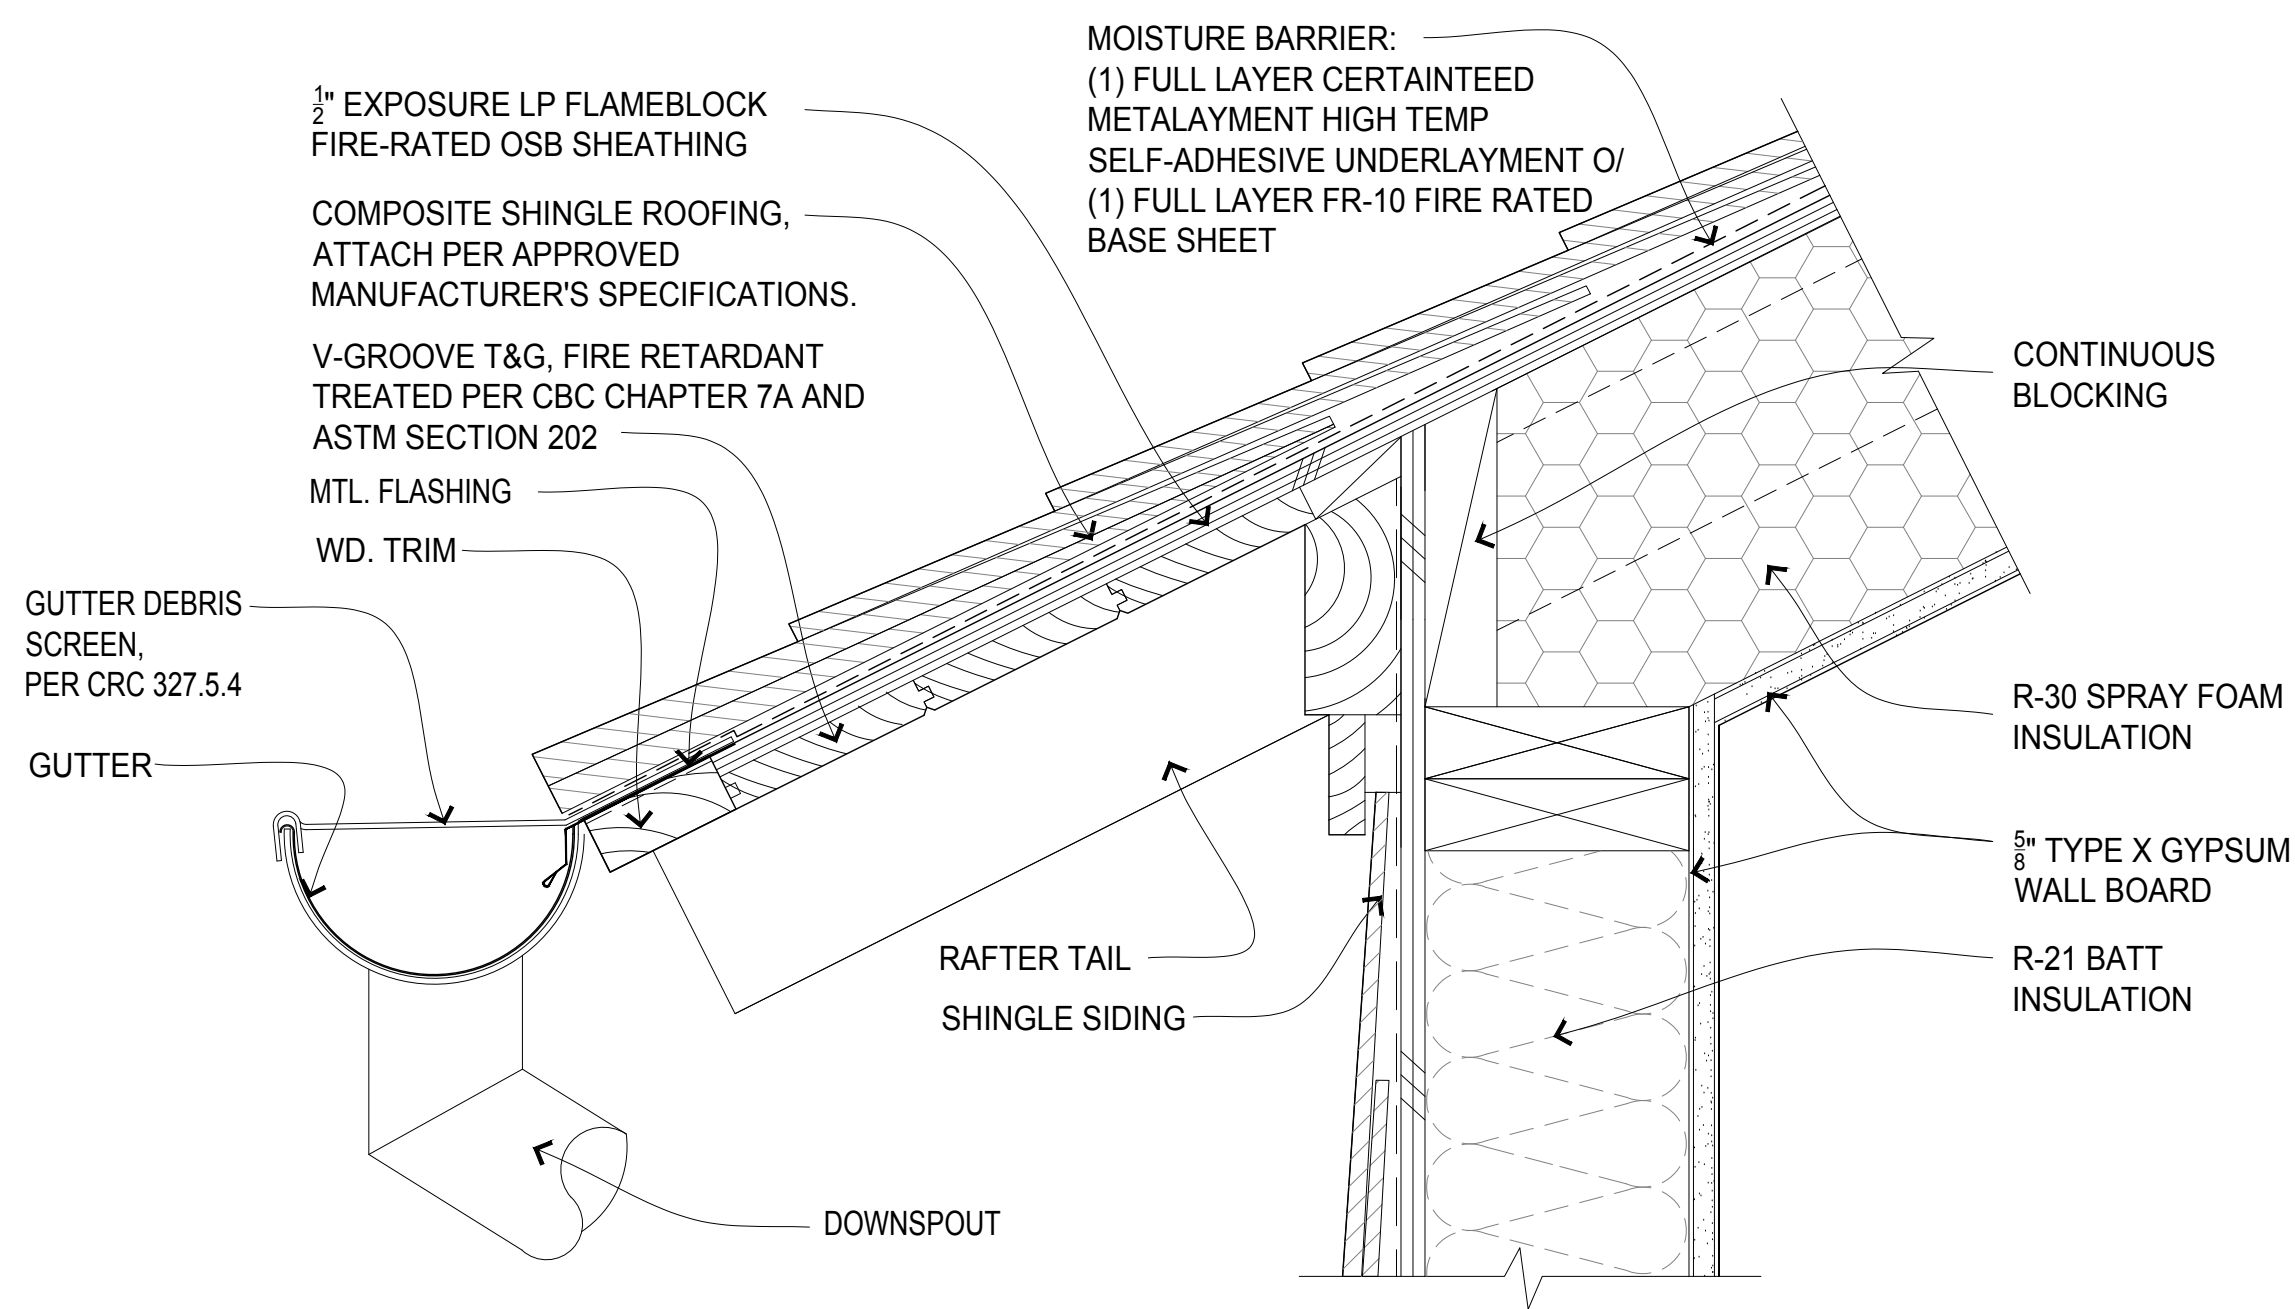

2
A4


TYPICAL EAVE AT SLOPED ROOF

3"=1'-0"

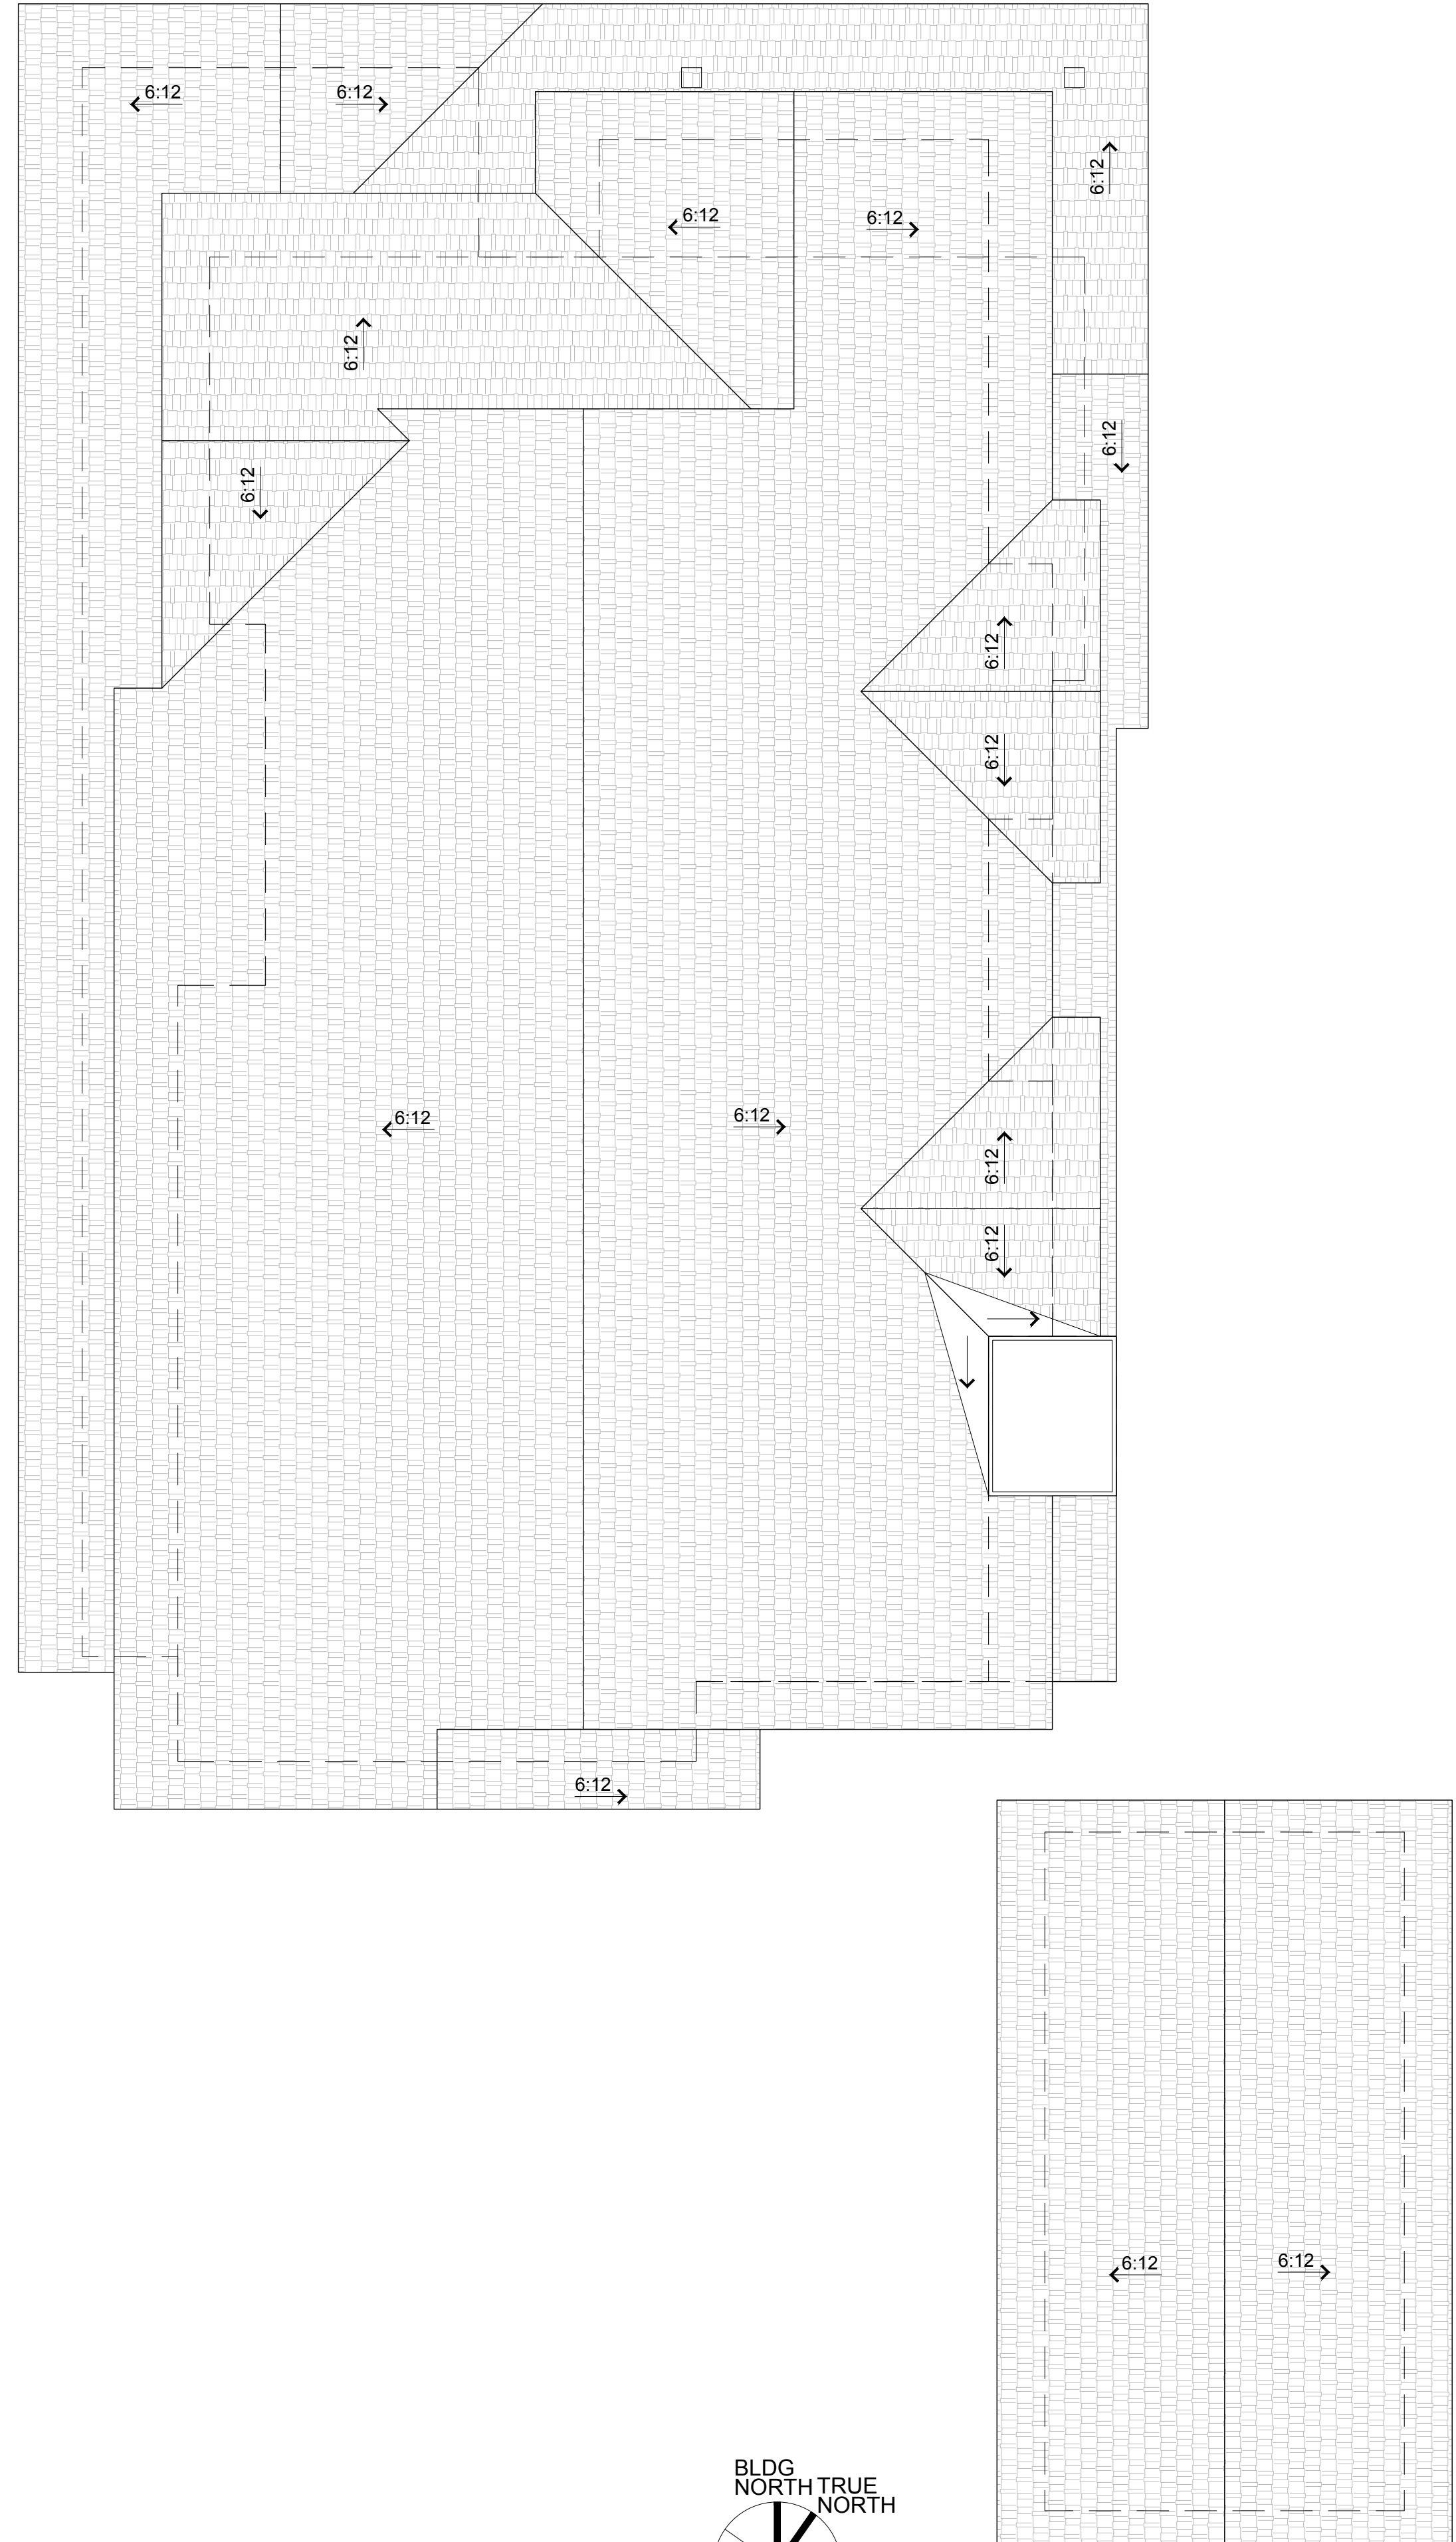

1
A4

PROPOSED ROOF PLAN

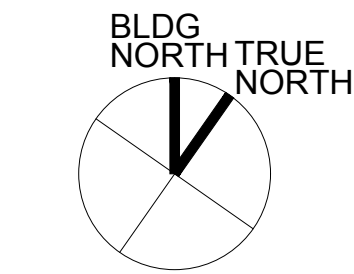


SCALE: 1/4" = 1'-0"

CITTADINI RESIDENCE

1629 HOWARD AVENUE
BURLINGAME, CALIFORNIA
APN: 028-316-280

Date	
Drawn By	
Checked By	
Project No.	18-10
Date	
01-15-19	Issue
	DESIGN REVIEW



PROPOSED ROOF PLAN

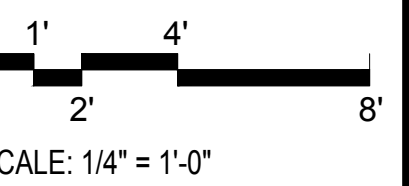

SCALE: 1/4" = 1'-0"

A4

SITE PLANS

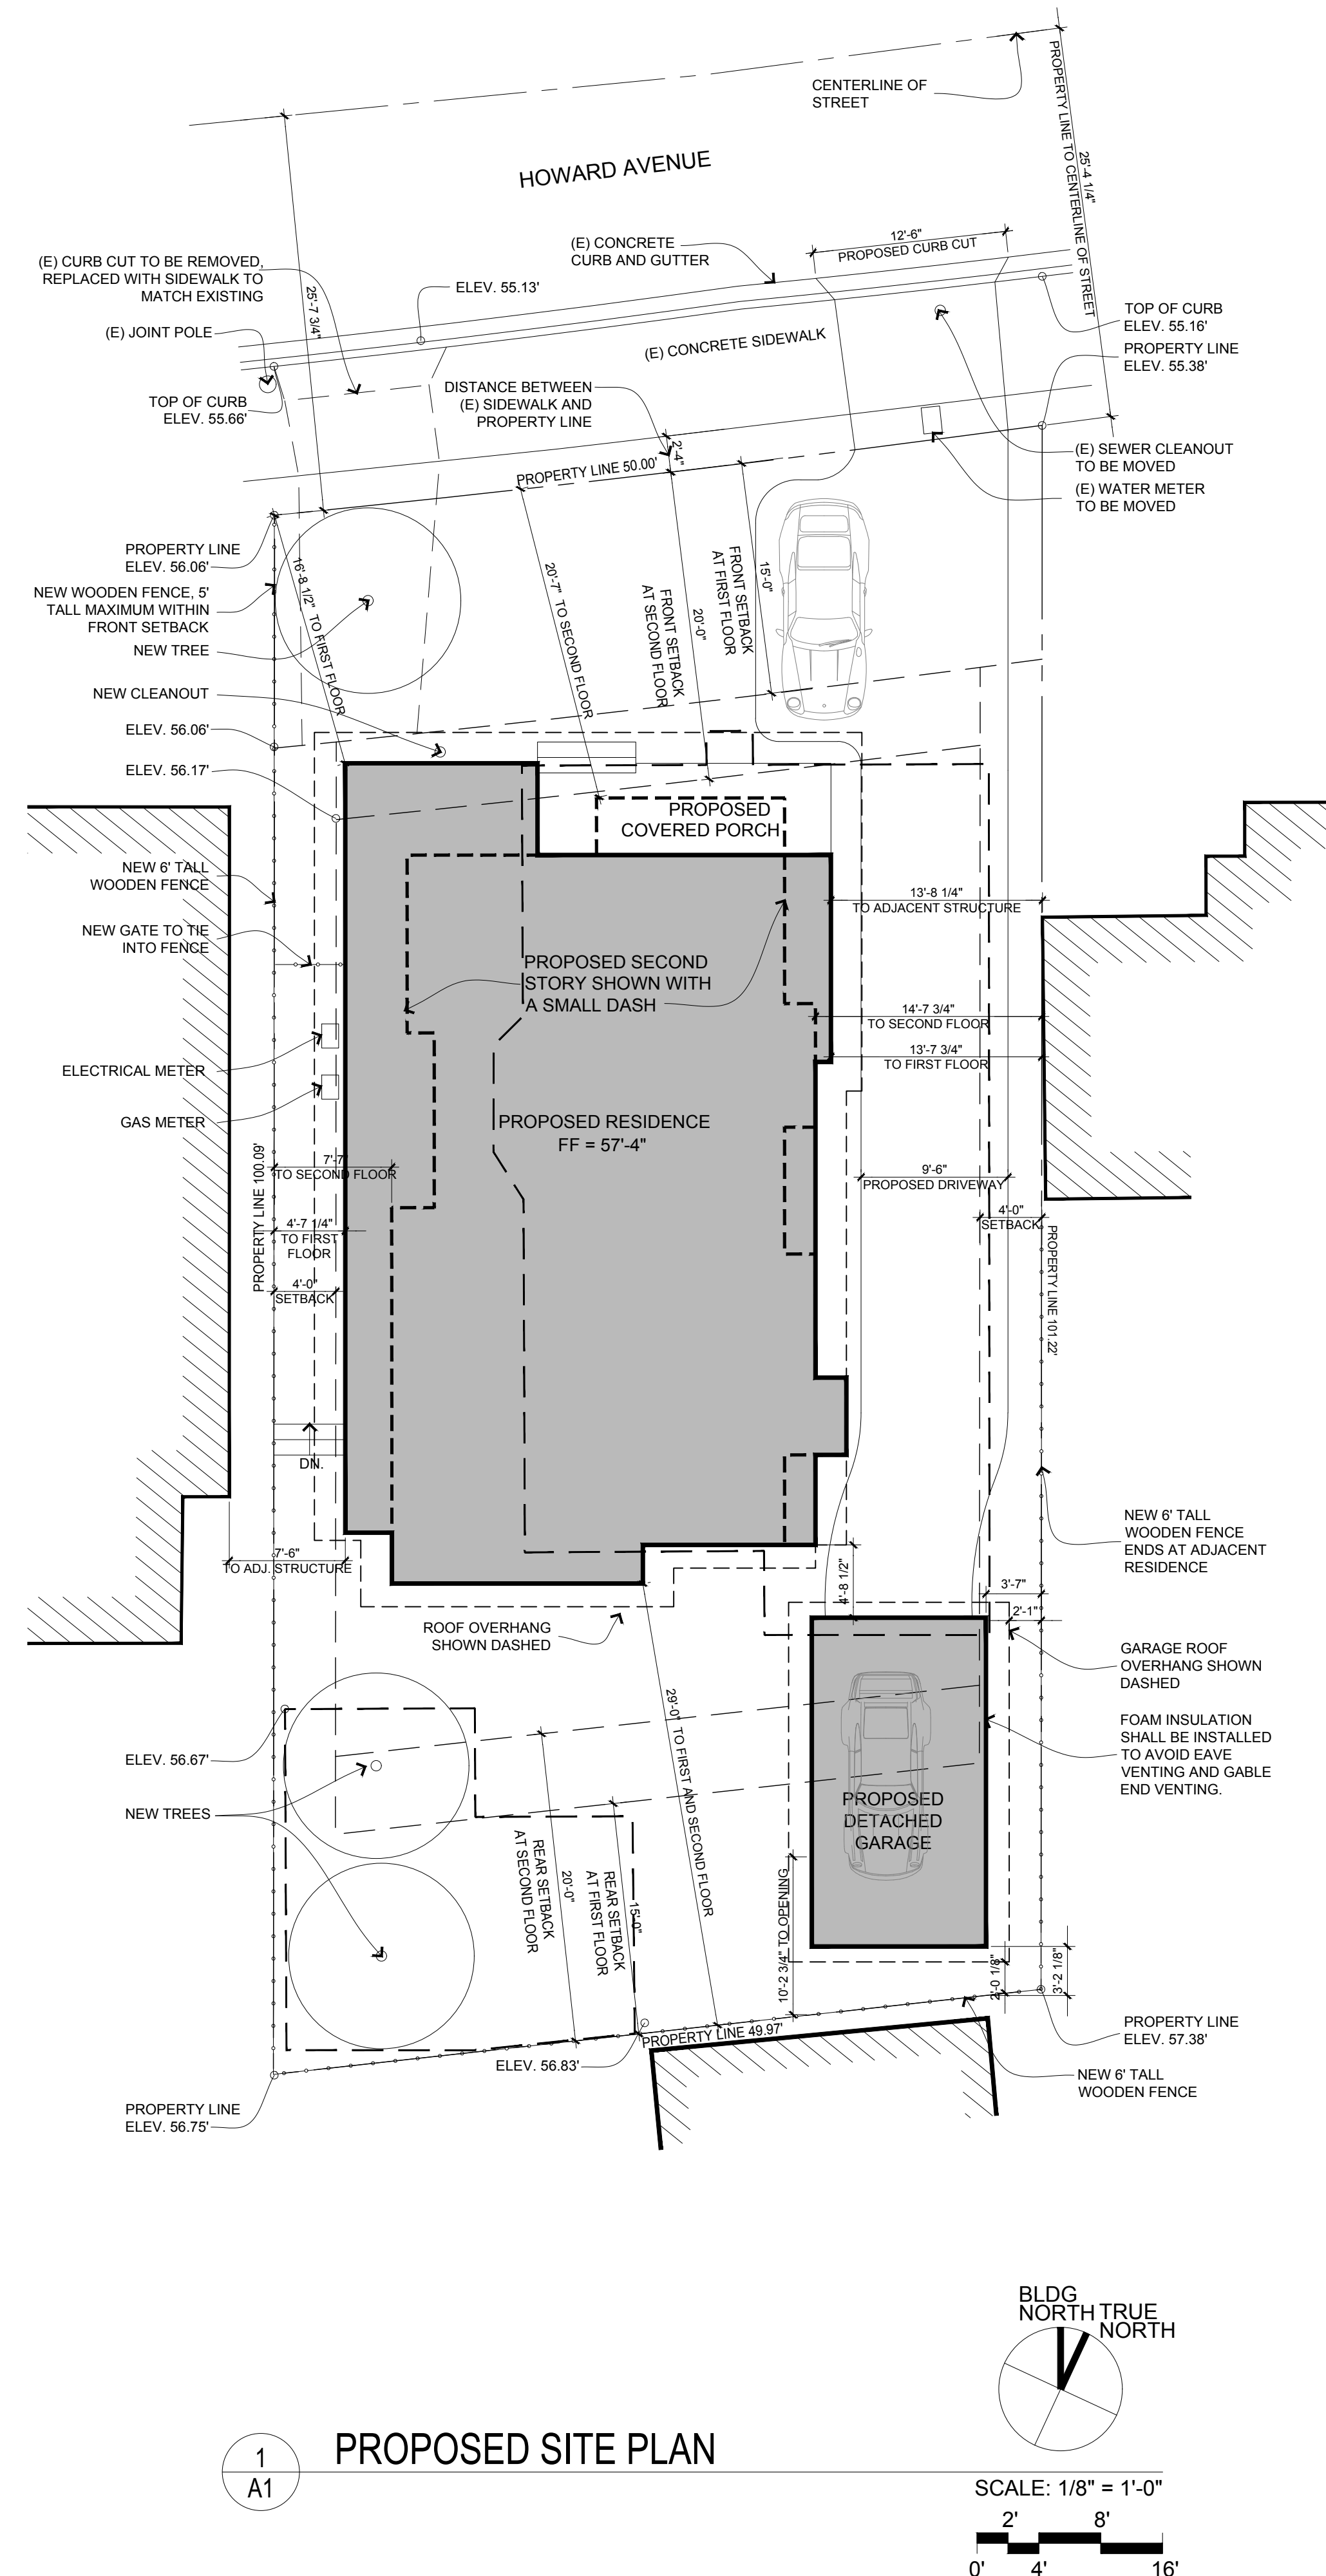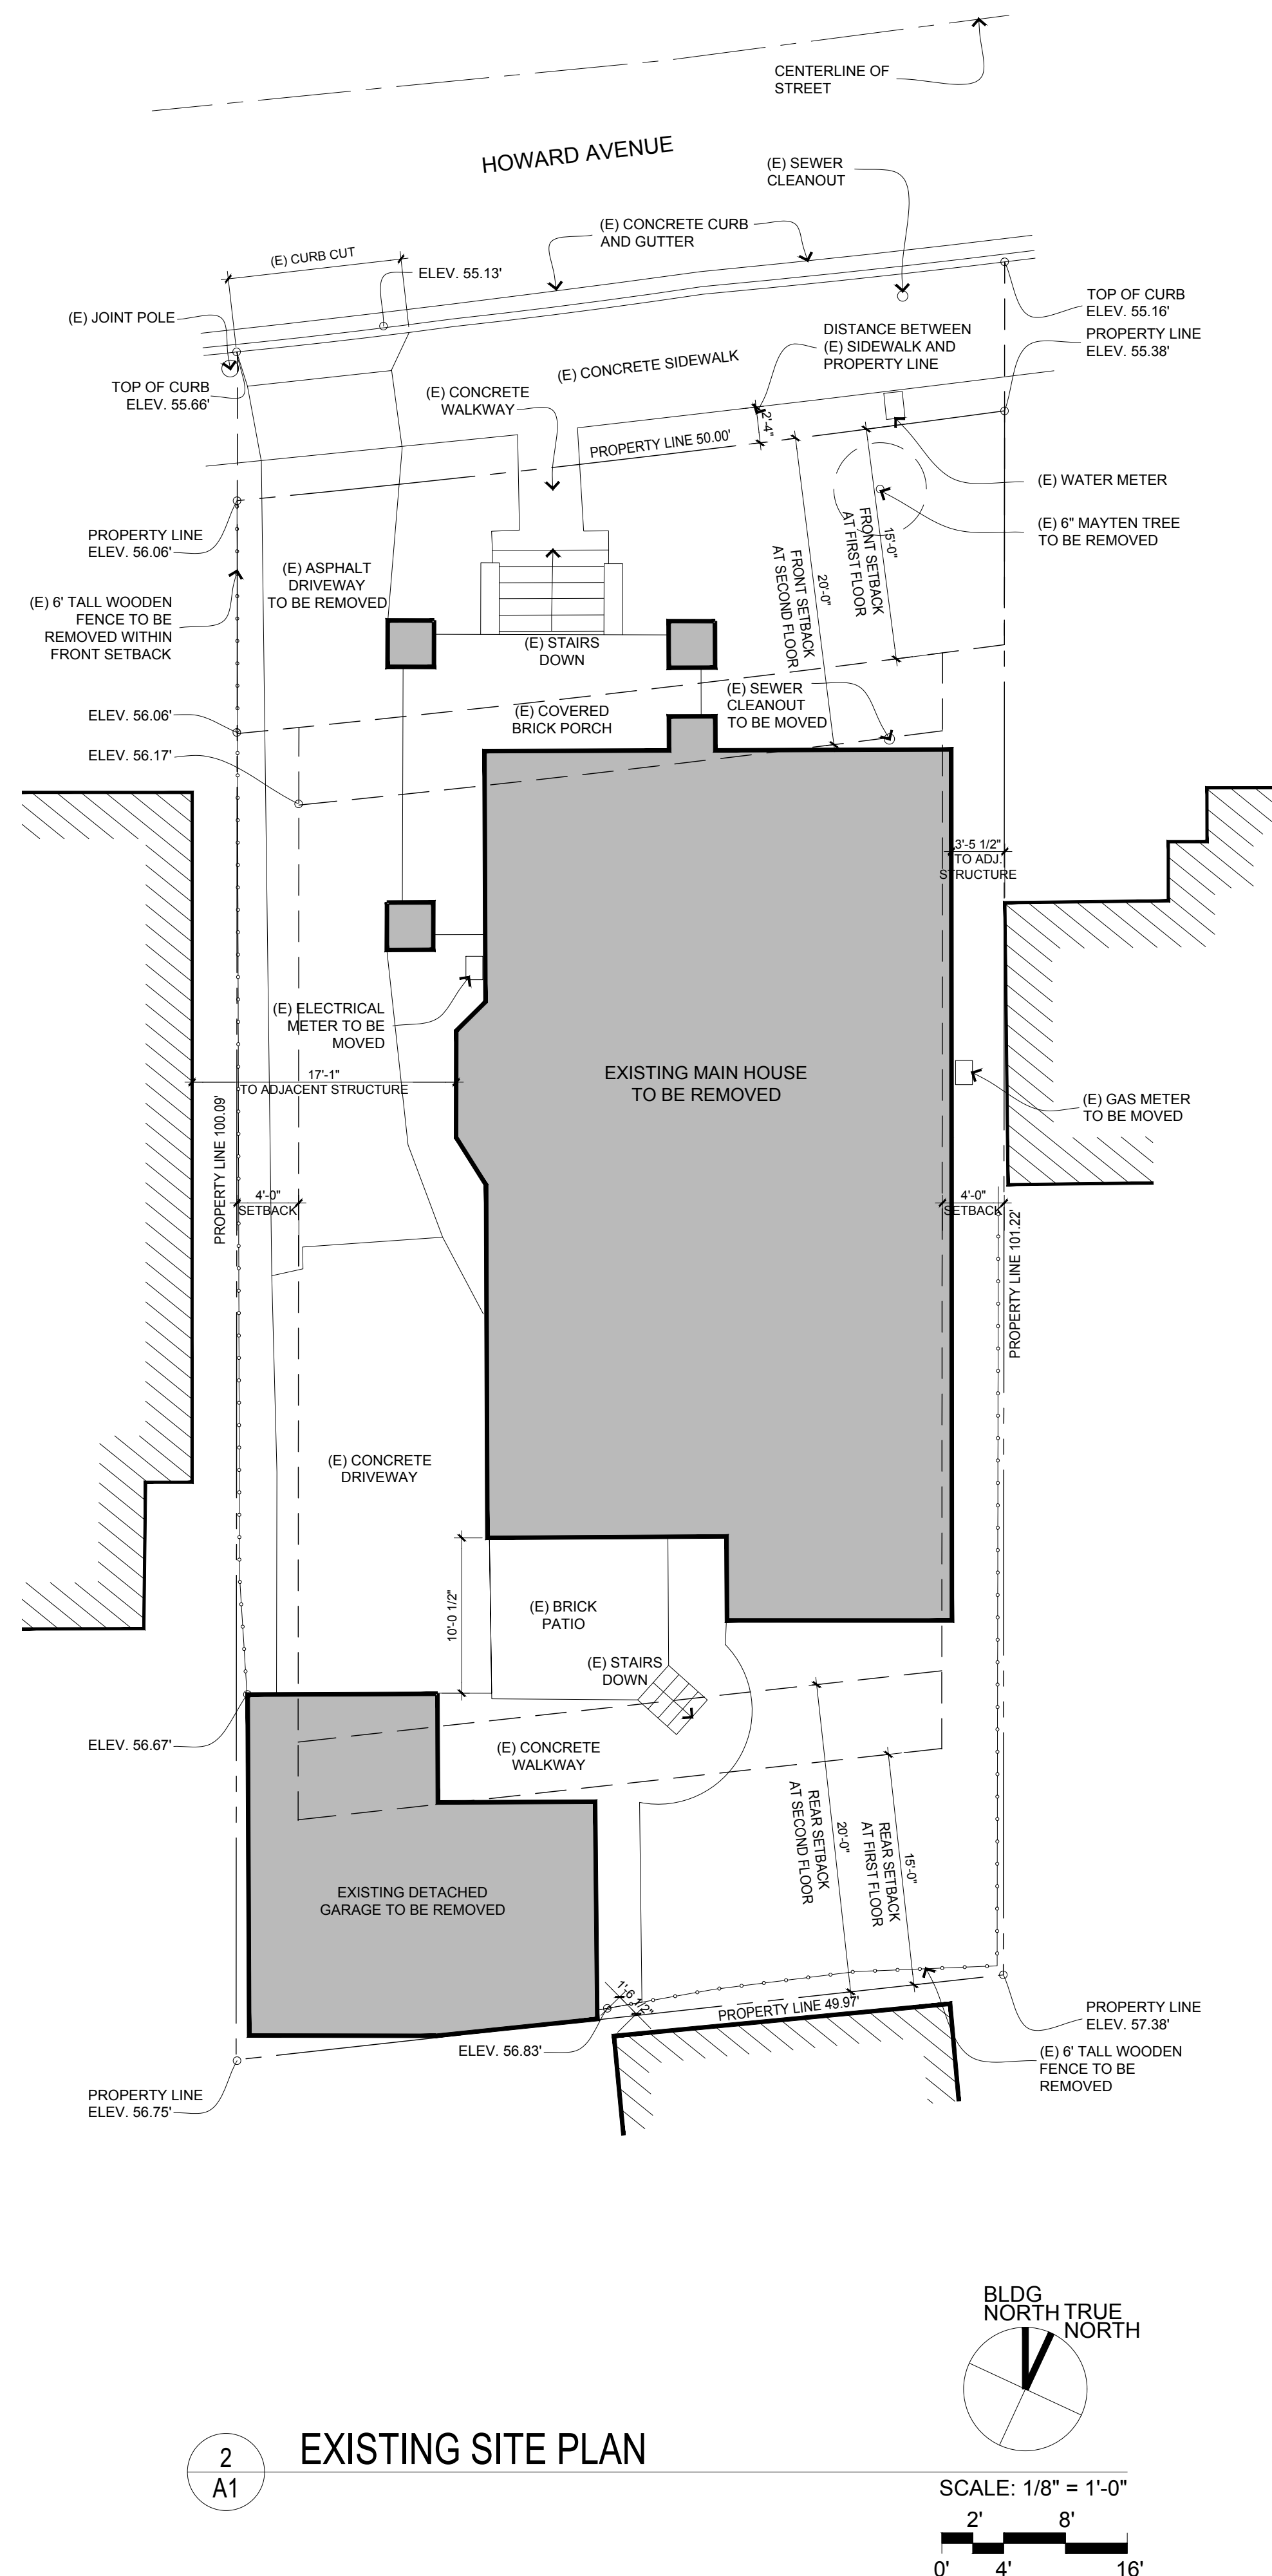

NOTES:

1. ALL CURB, GUTTER, DRIVEWAY AND SIDEWALK FRONTING THE SITE SHALL BE REMOVED AND REPLACED.
2. ALL EXISTING SANITARY SEWER LATERAL CONNECTIONS SHALL BE PLUGGED AND A NEW 4" LATERAL SHALL BE INSTALLED.
3. ALL WATER CONNECTIONS TO CITY WATER MAINS FOR SERVICES OR FIRE LINES ARE TO BE INSTALLED PER CITY STANDARD PROCEDURES AND SPECIFICATIONS.
4. AN ENCROACHMENT PERMIT WILL BE REQUIRED FOR ANY UNDERGROUND UTILITY WORK WITHIN THE CITY'S RIGHT-OF-WAY.


CITTADINI RESIDENCE
1629 HOWARD AVENUE
BURLINGAME, CALIFORNIA
APN: 028-316-280

Date	_____
Drawn By	_____
Checked By	_____
Project No.	18-10
Date	Issue
1-15-19	DESIGN REVIEW
_____	_____
_____	_____
_____	_____
_____	_____
_____	_____

EXISTING AND PROPOSED SITE PLANS


SCALE: AS NOTED

A2

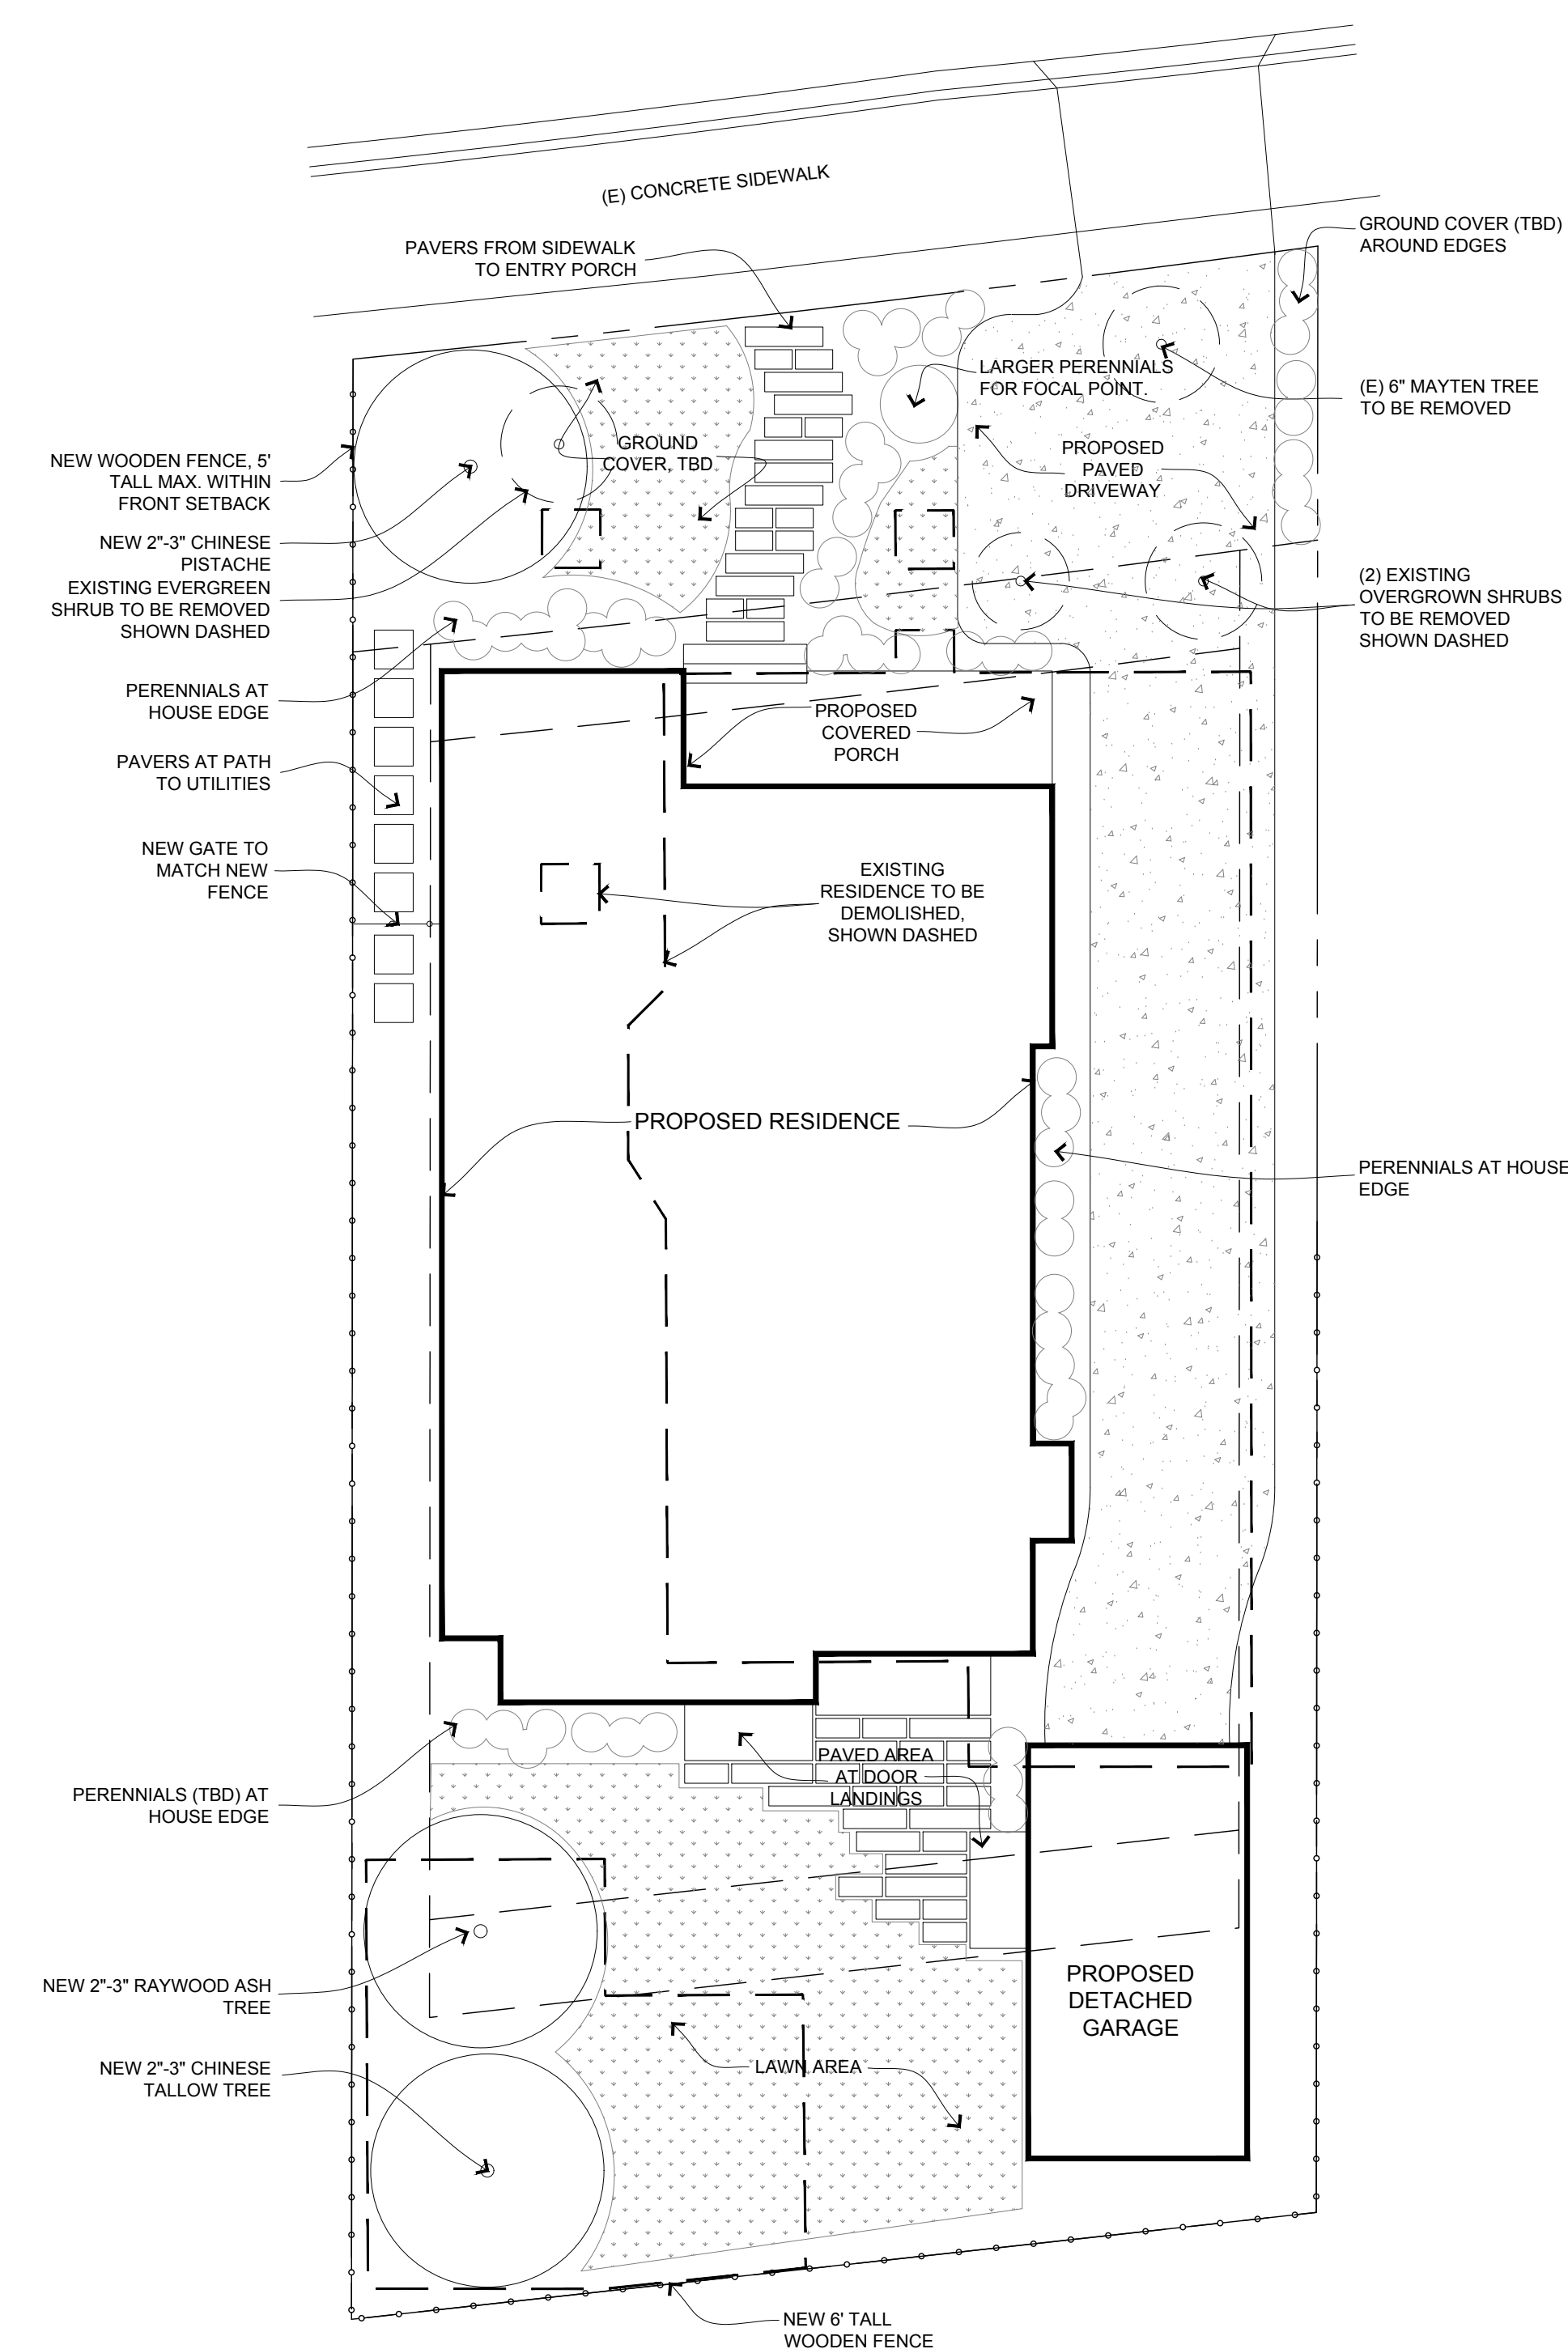

1
L1


PROPOSED LANDSCAPE PLAN

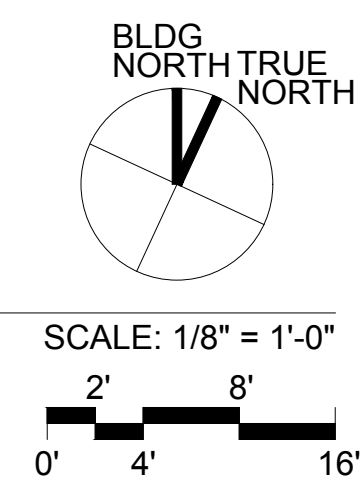

CITTADINI RESIDENCE
1629 HOWARD AVENUE
BURLINGAME, CALIFORNIA
APN: 028-316-280

Date	
Drawn By	
Checked By	
Project No.	18-10
Date	01-18-19
Issue	DESIGN REVIEW

LANDSCAPE
PLAN

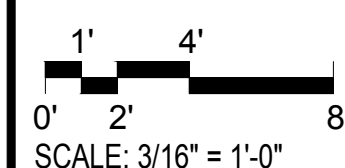

L1