


3
A5
PROPOSED REAR ELEVATION


2
A5
PROPOSED FRONT ELEVATION

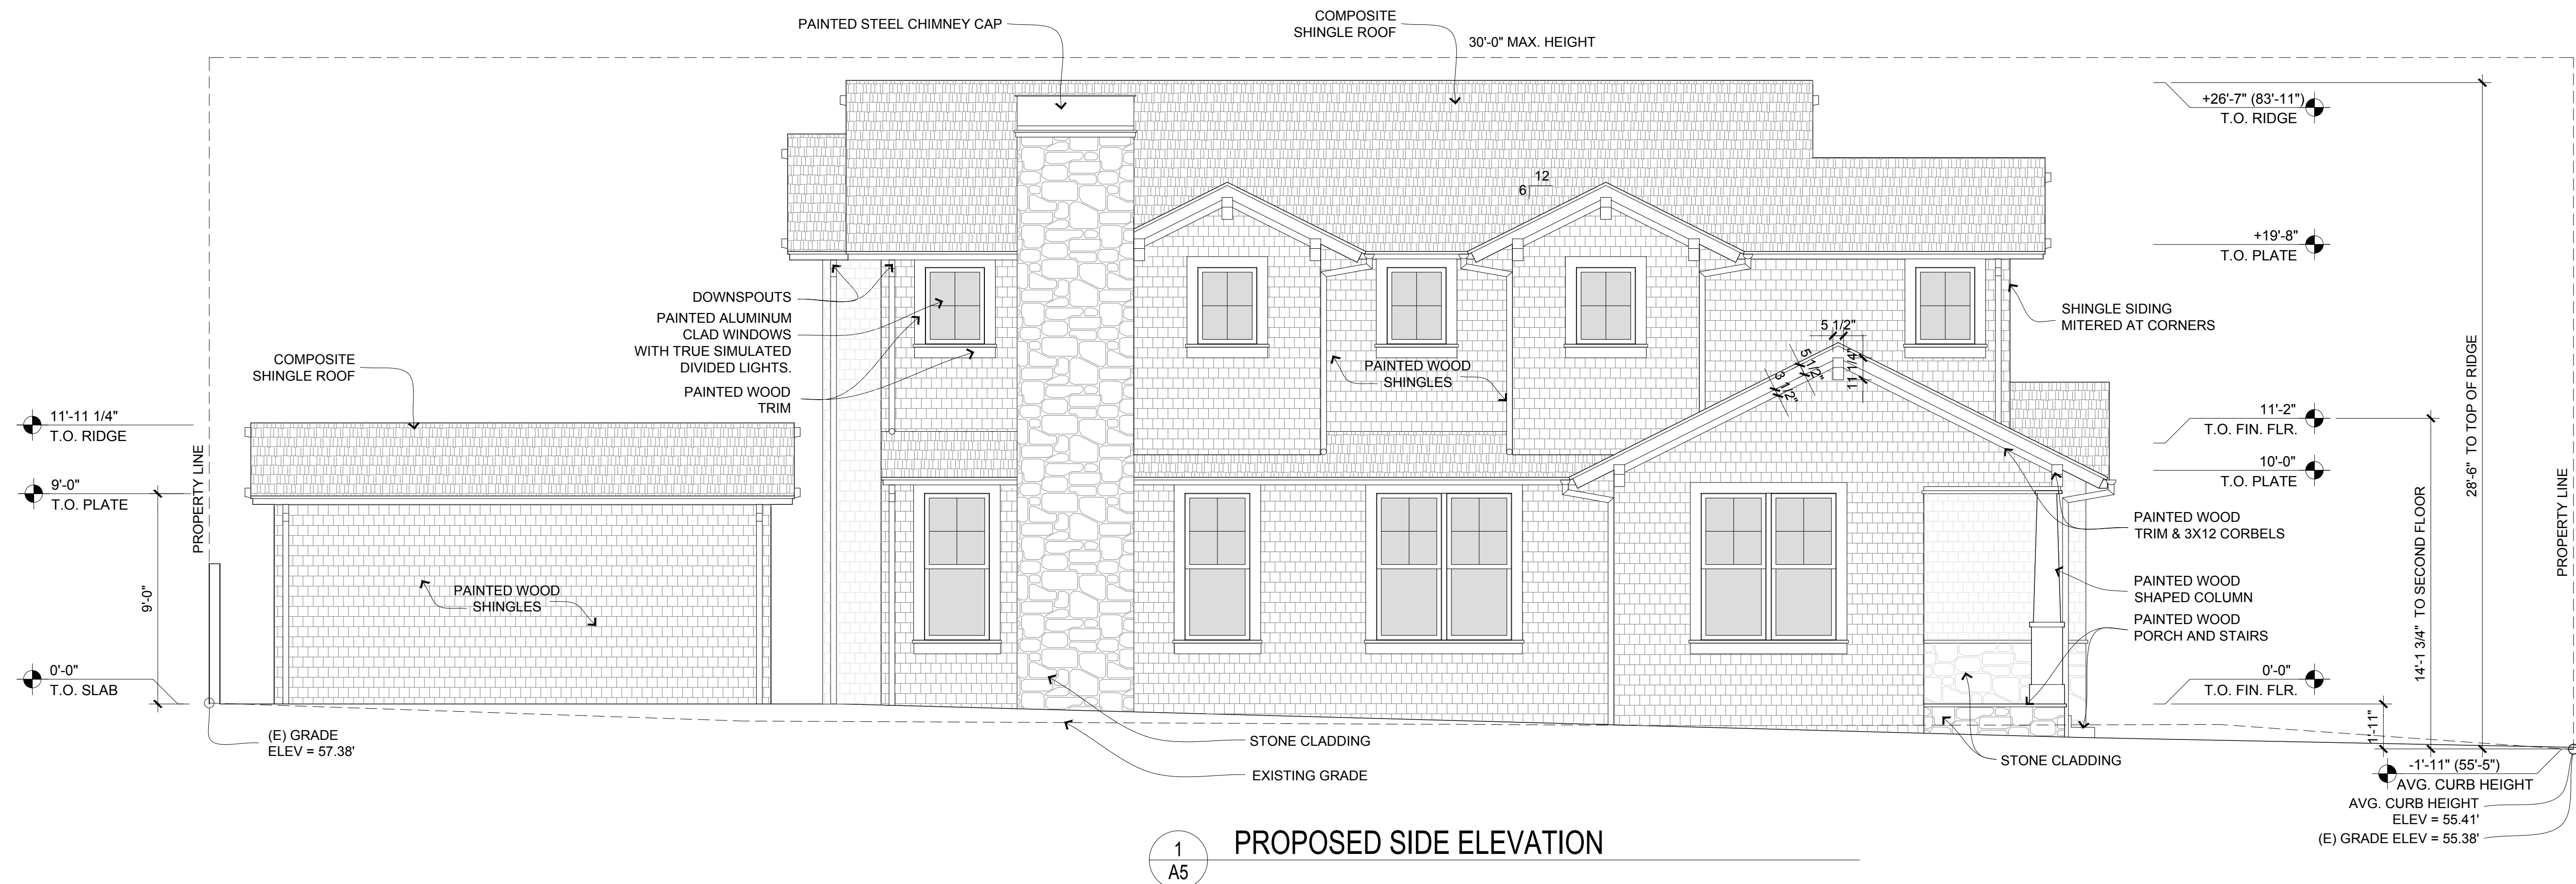

1
A5
PROPOSED SIDE ELEVATION

| | |
|-------------|---------------|
| Date | |
| Drawn By | |
| Checked By | |
| Project No. | 18-10 |
| Date | 01-15-19 |
| Issue | DESIGN REVIEW |
| Date | 02-12-19 |
| Issue | DESIGN REVIEW |


PROPOSED
EXTERIOR
ELEVATIONS

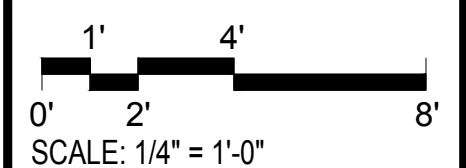




3
A6

PROPOSED SIDE ELEVATION

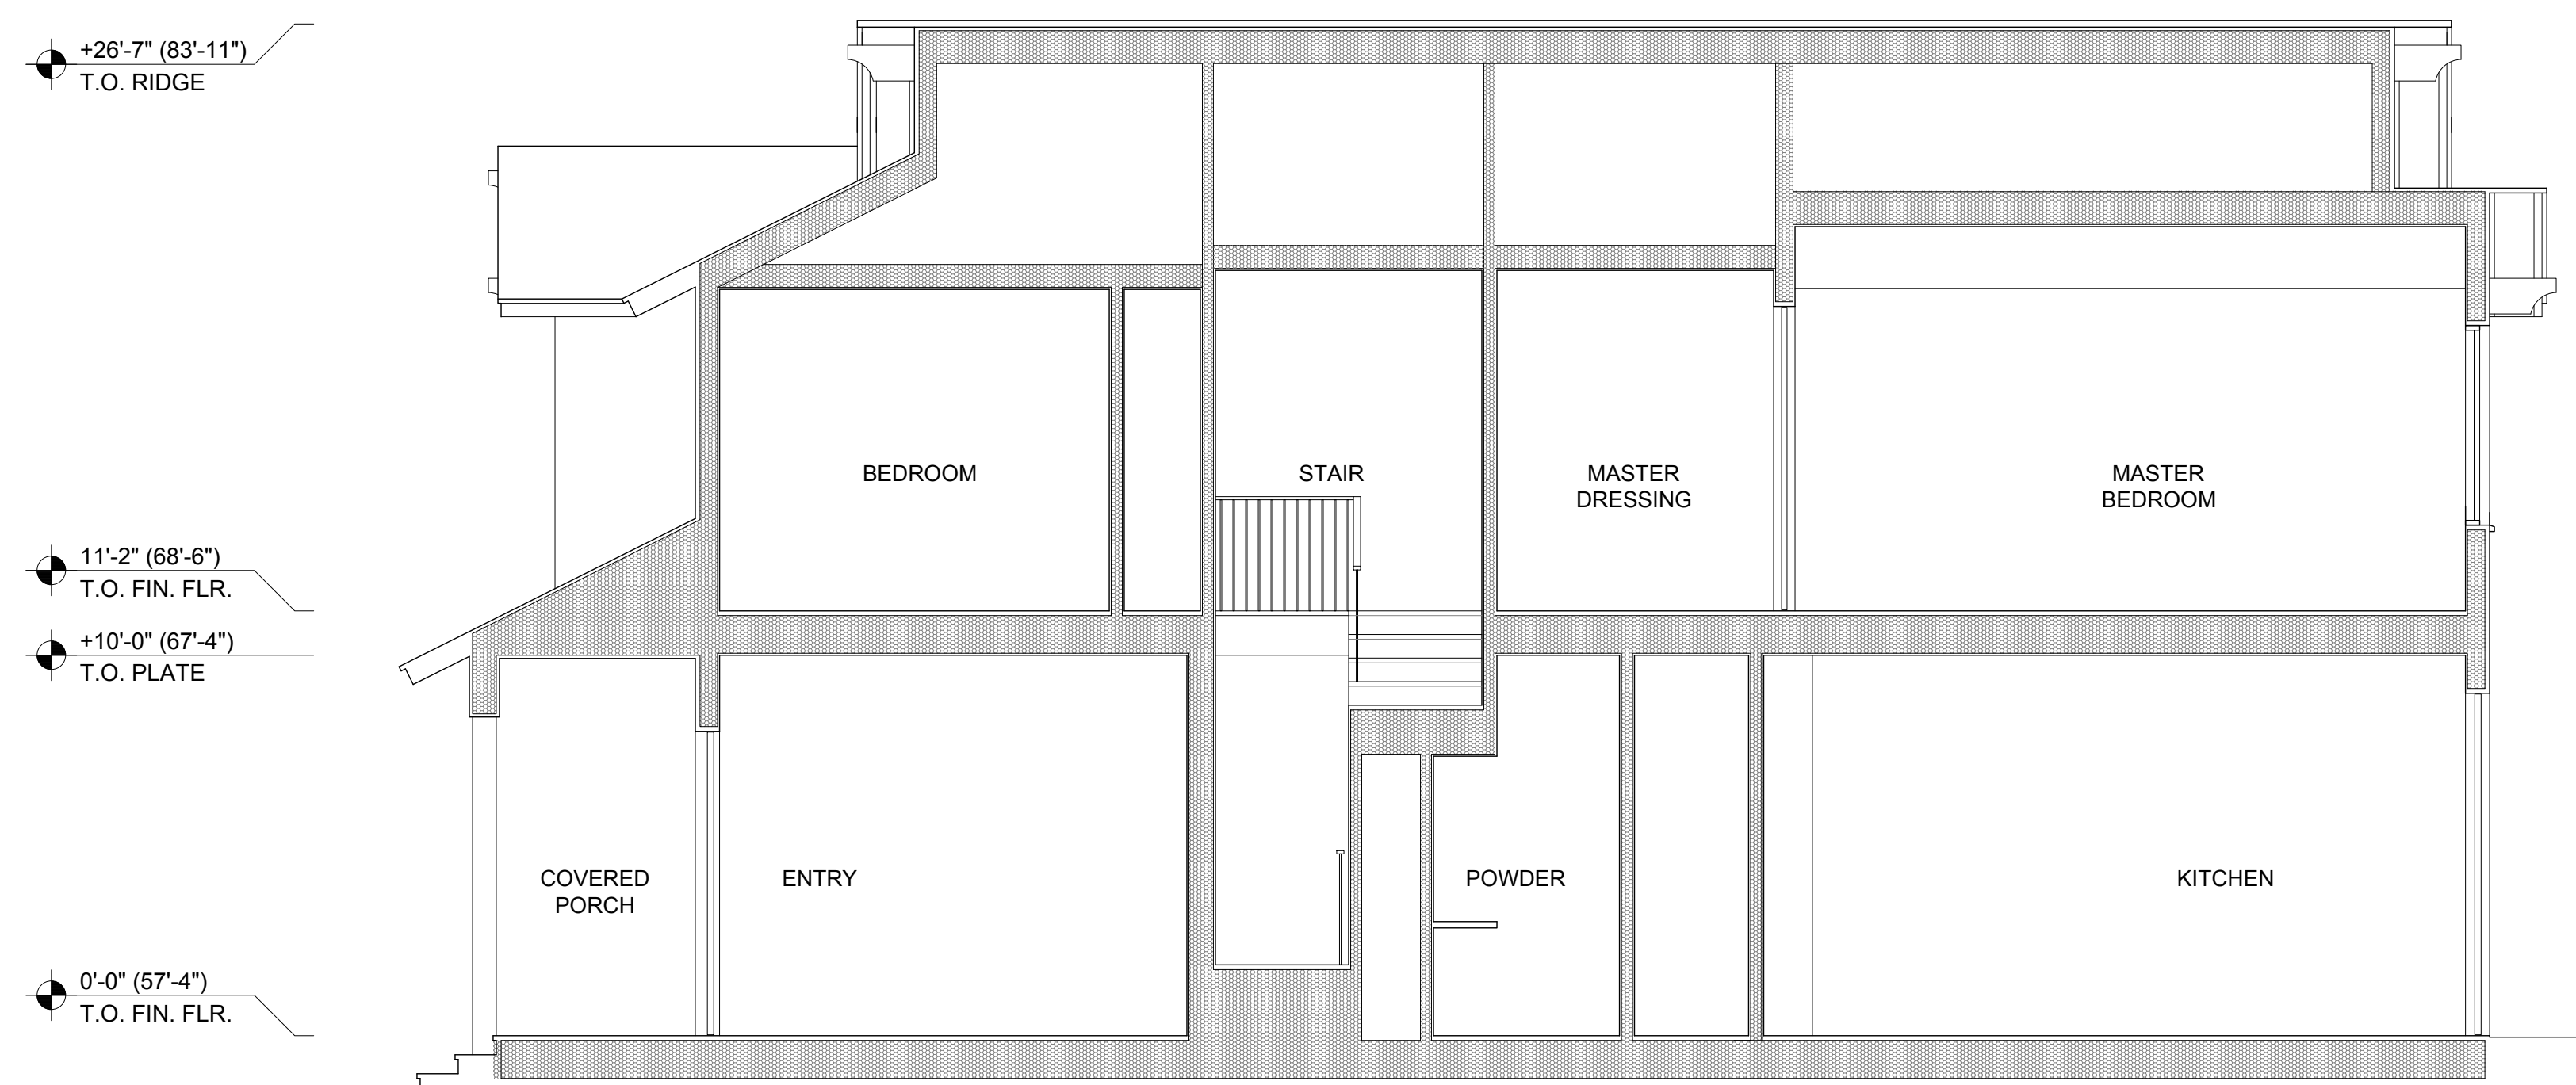

2
A6

PROPOSED SECTION

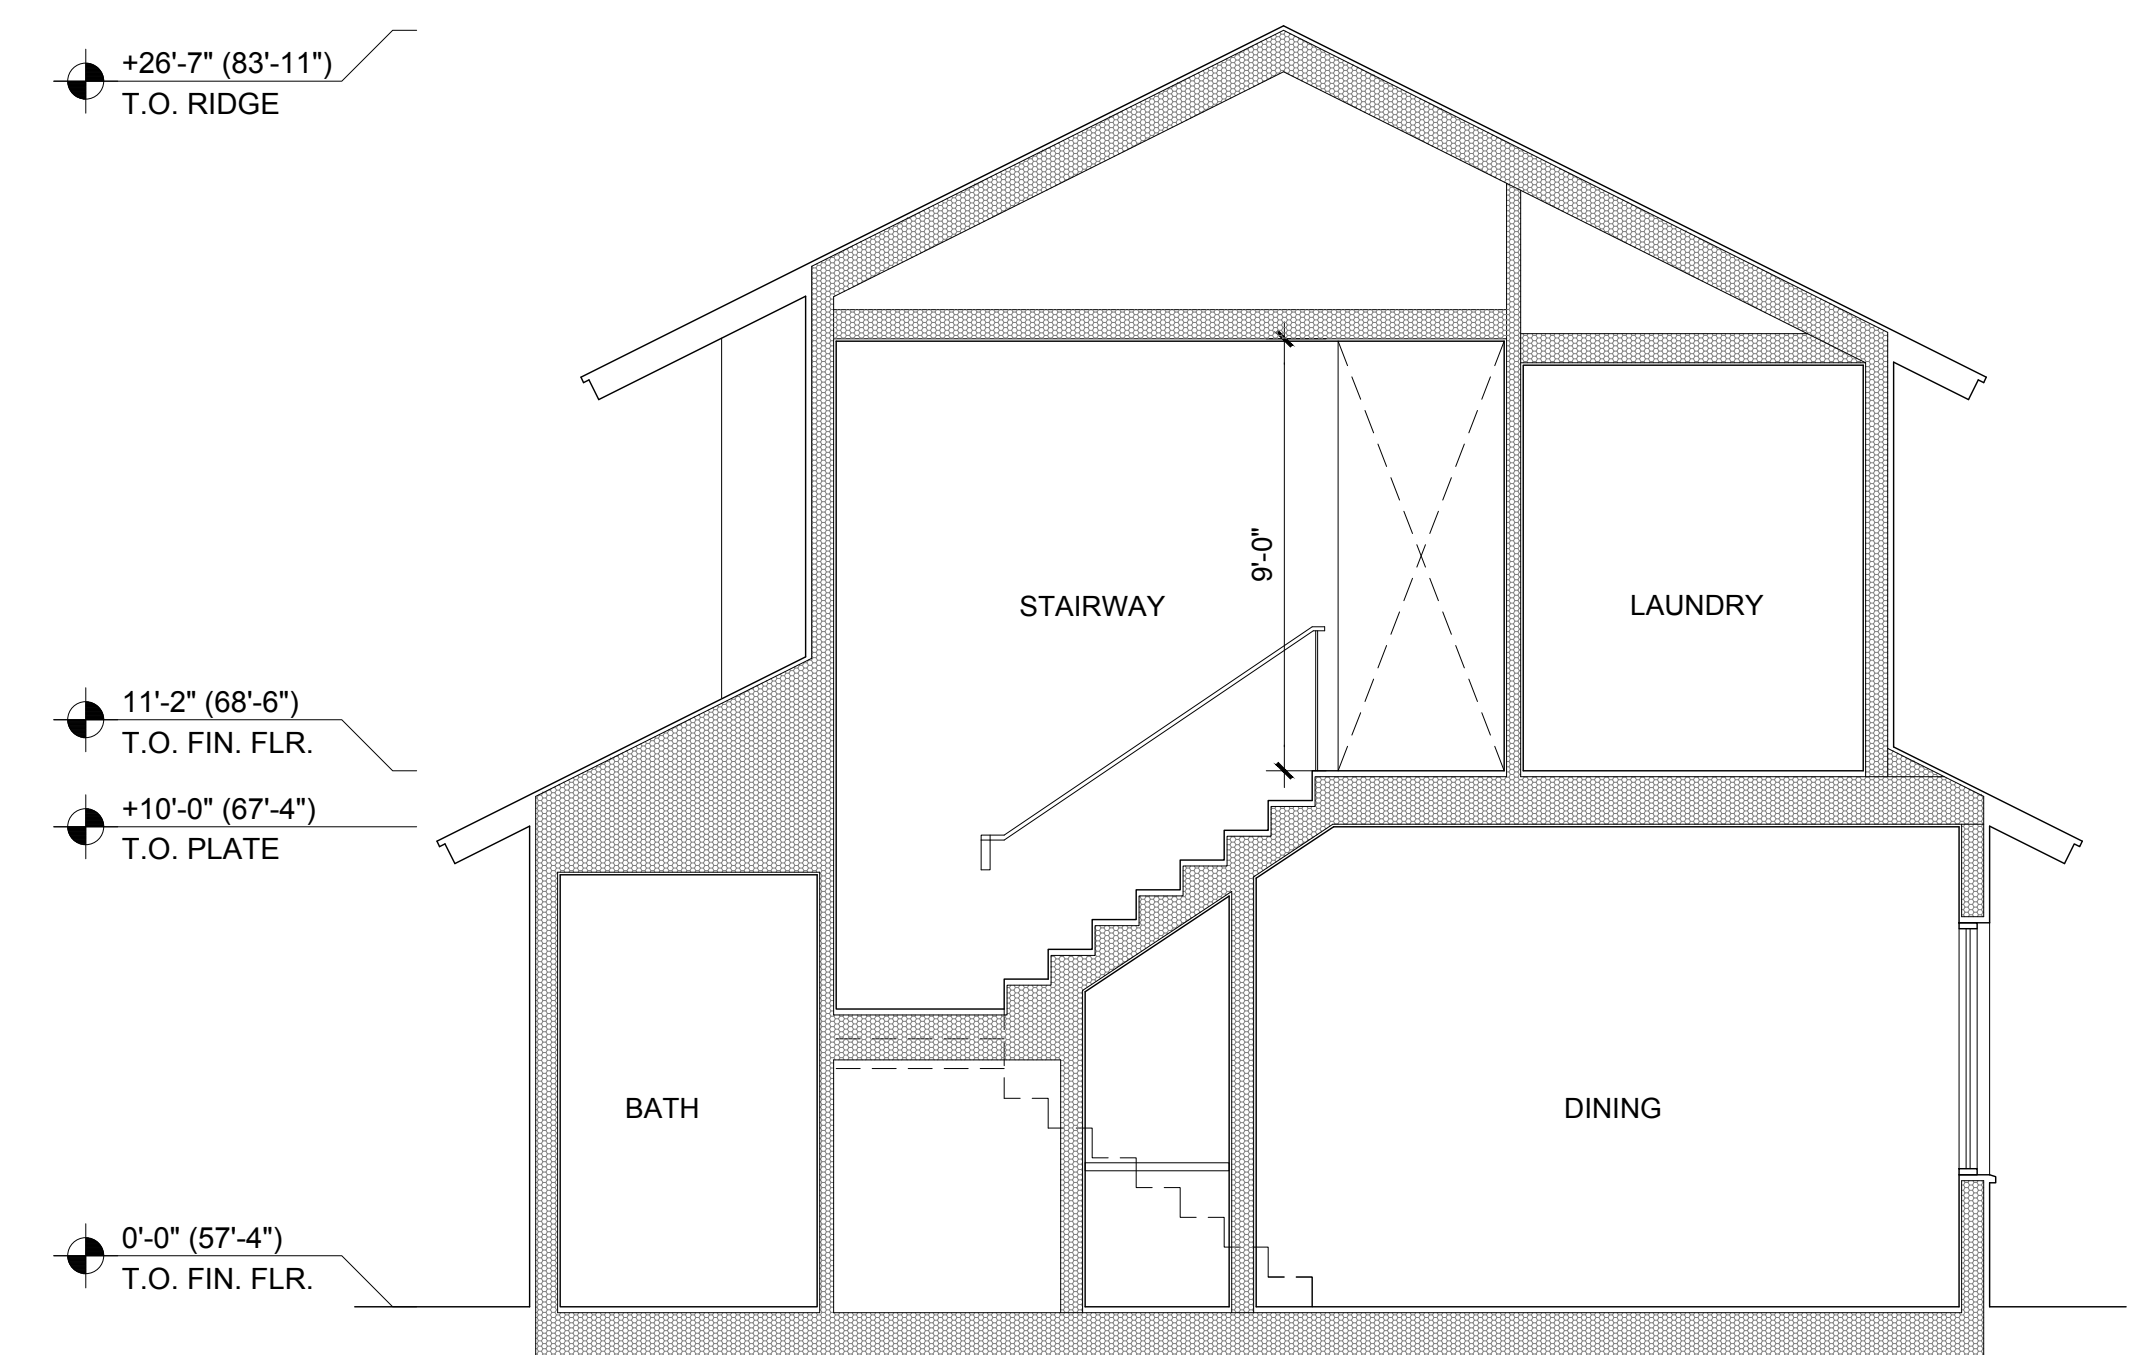

1
A6


PROPOSED SECTION

CITTADINI RESIDENCE


1629 HOWARD AVENUE
BURLINGAME, CALIFORNIA
APN: 028-316-280

| | |
|-------------|---------------|
| Date | |
| Drawn By | |
| Checked By | |
| Project No. | 18-10 |
| Date | 01-15-19 |
| Issue | DESIGN REVIEW |
| | 02-12-19 |
| | DESIGN REVIEW |

PROPOSED ELEVATIONS & SECTIONS

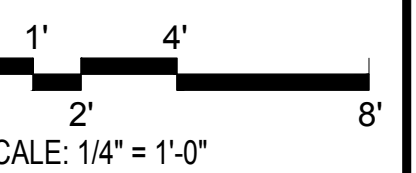


A6

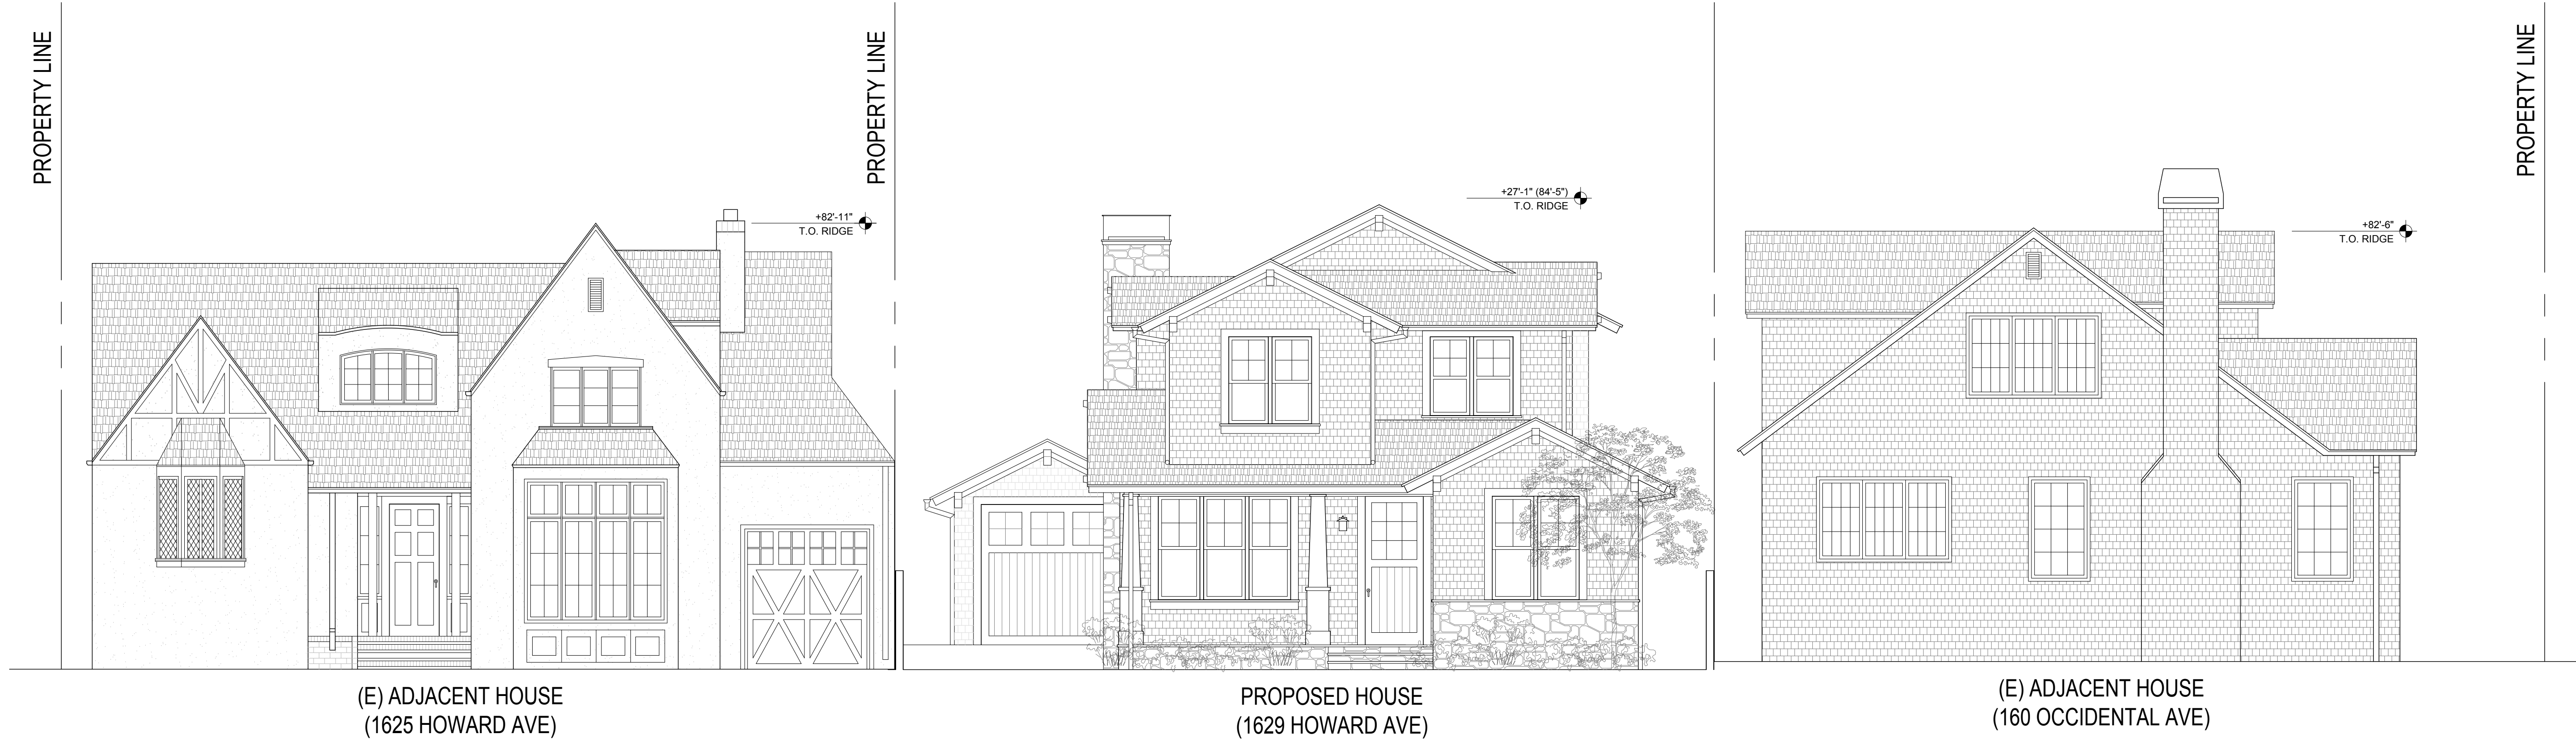


CITTADINI RESIDENCE
1629 HOWARD AVENUE
BURLINGAME, CALIFORNIA
APN: 028-316-280

| | |
|-------------|---------------|
| Date | |
| Drawn By | |
| Checked By | |
| Project No. | 18-10 |
| Date | |
| 01-15-19 | Issue |
| 02-12-19 | DESIGN REVIEW |
| | DESIGN REVIEW |
| | |
| | |
| | |
| | |

STREETSCAPE
ELEVATIONS

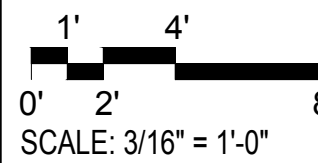


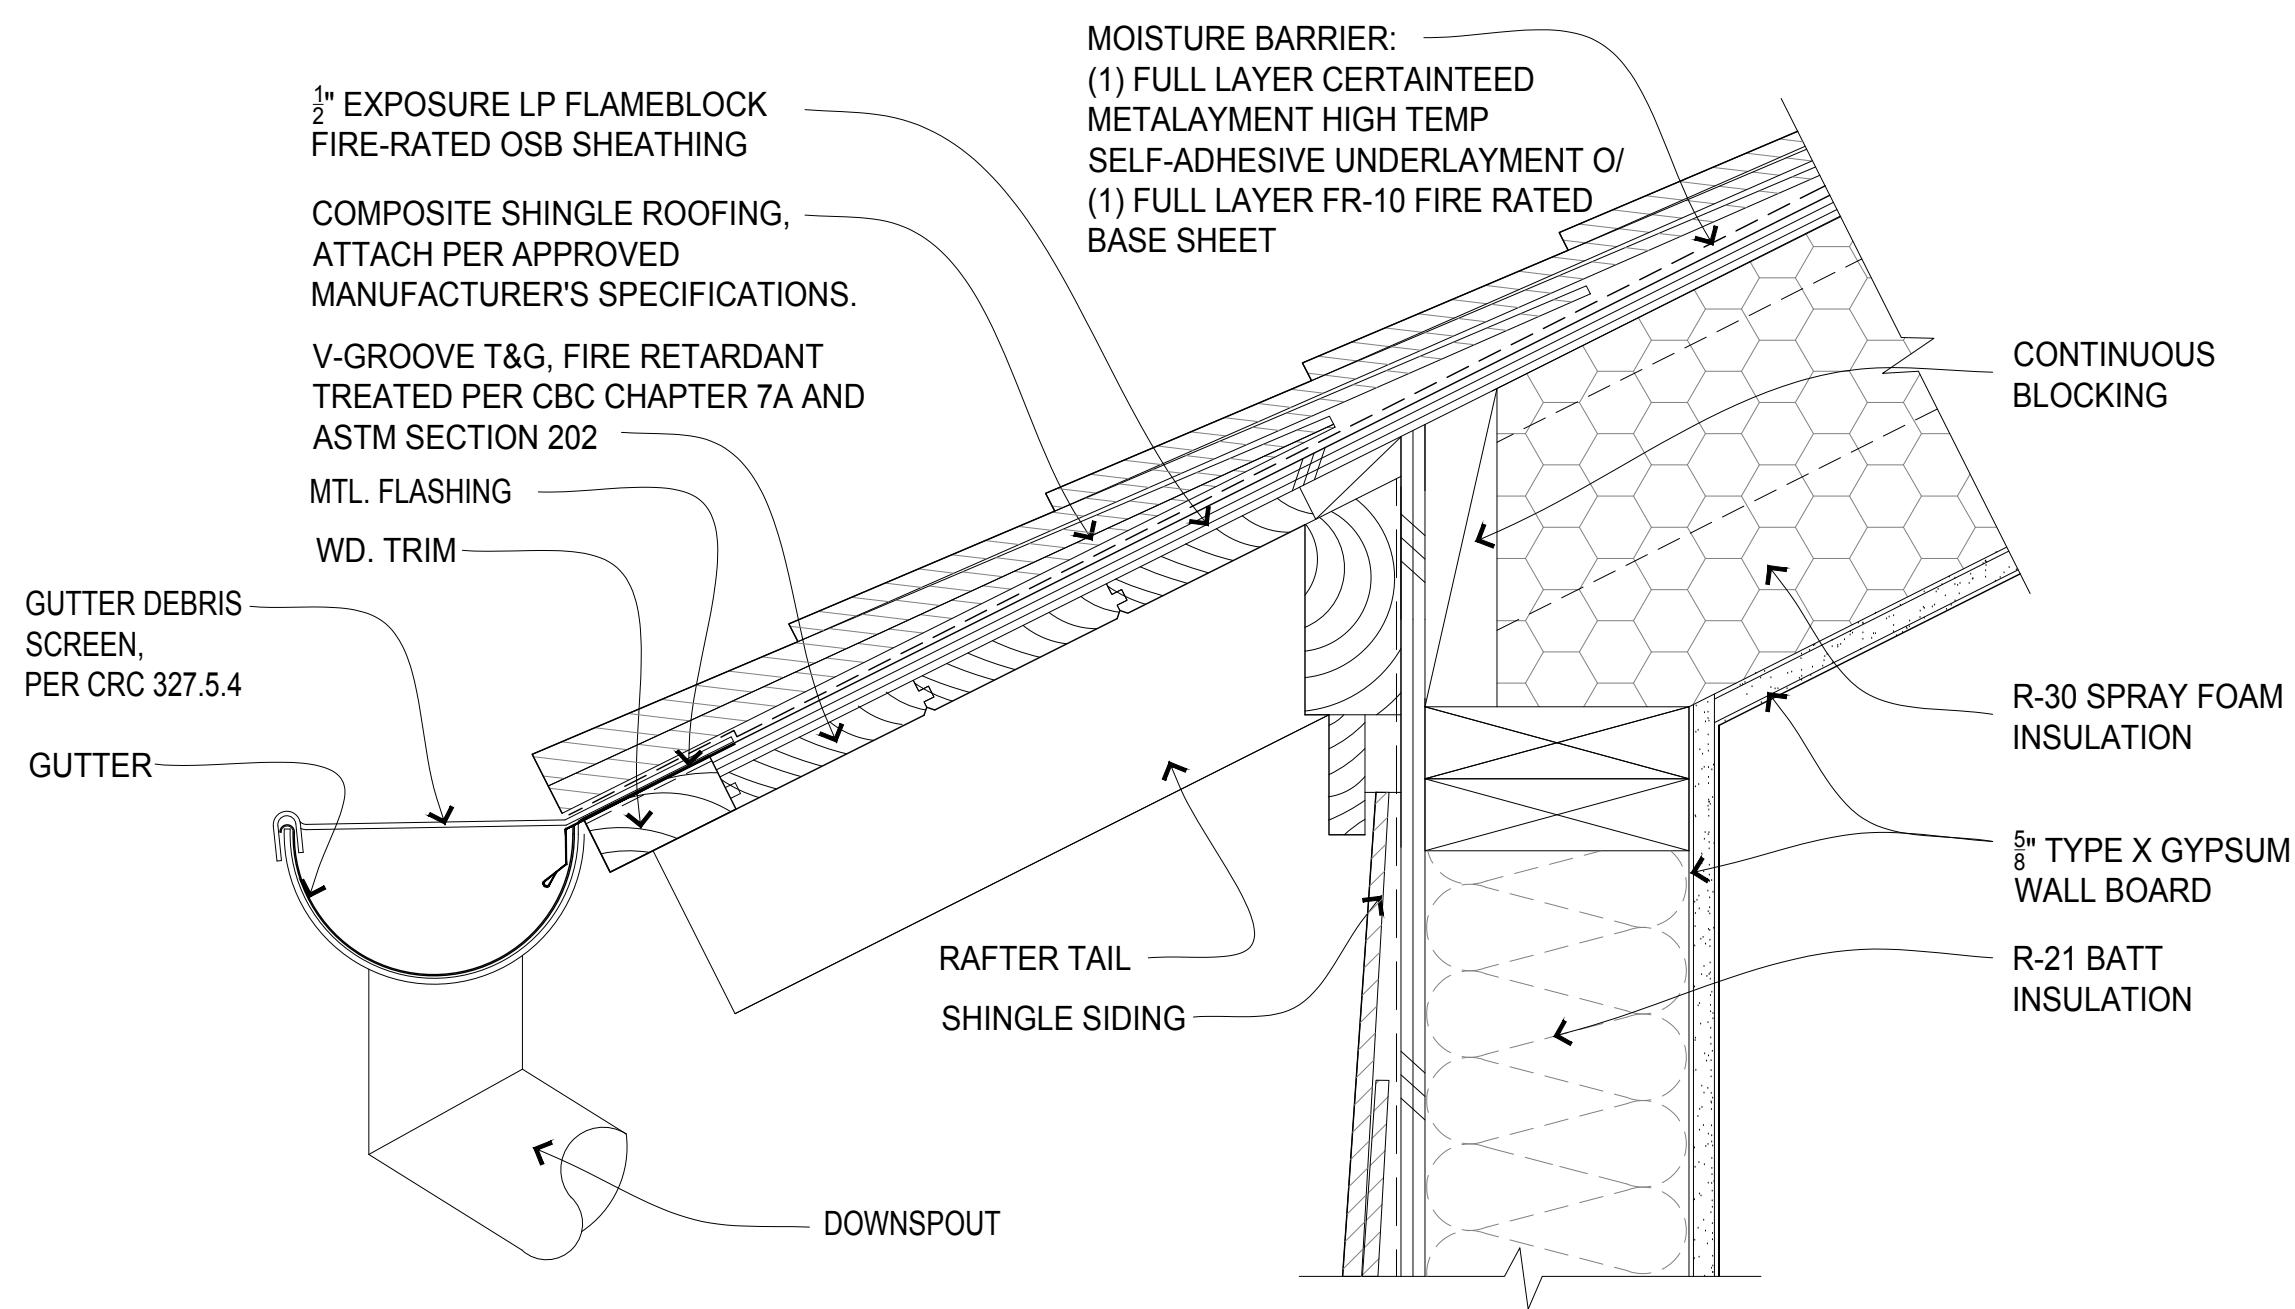

2
A4


TYPICAL EAVE AT SLOPED ROOF

3"=1'-0"

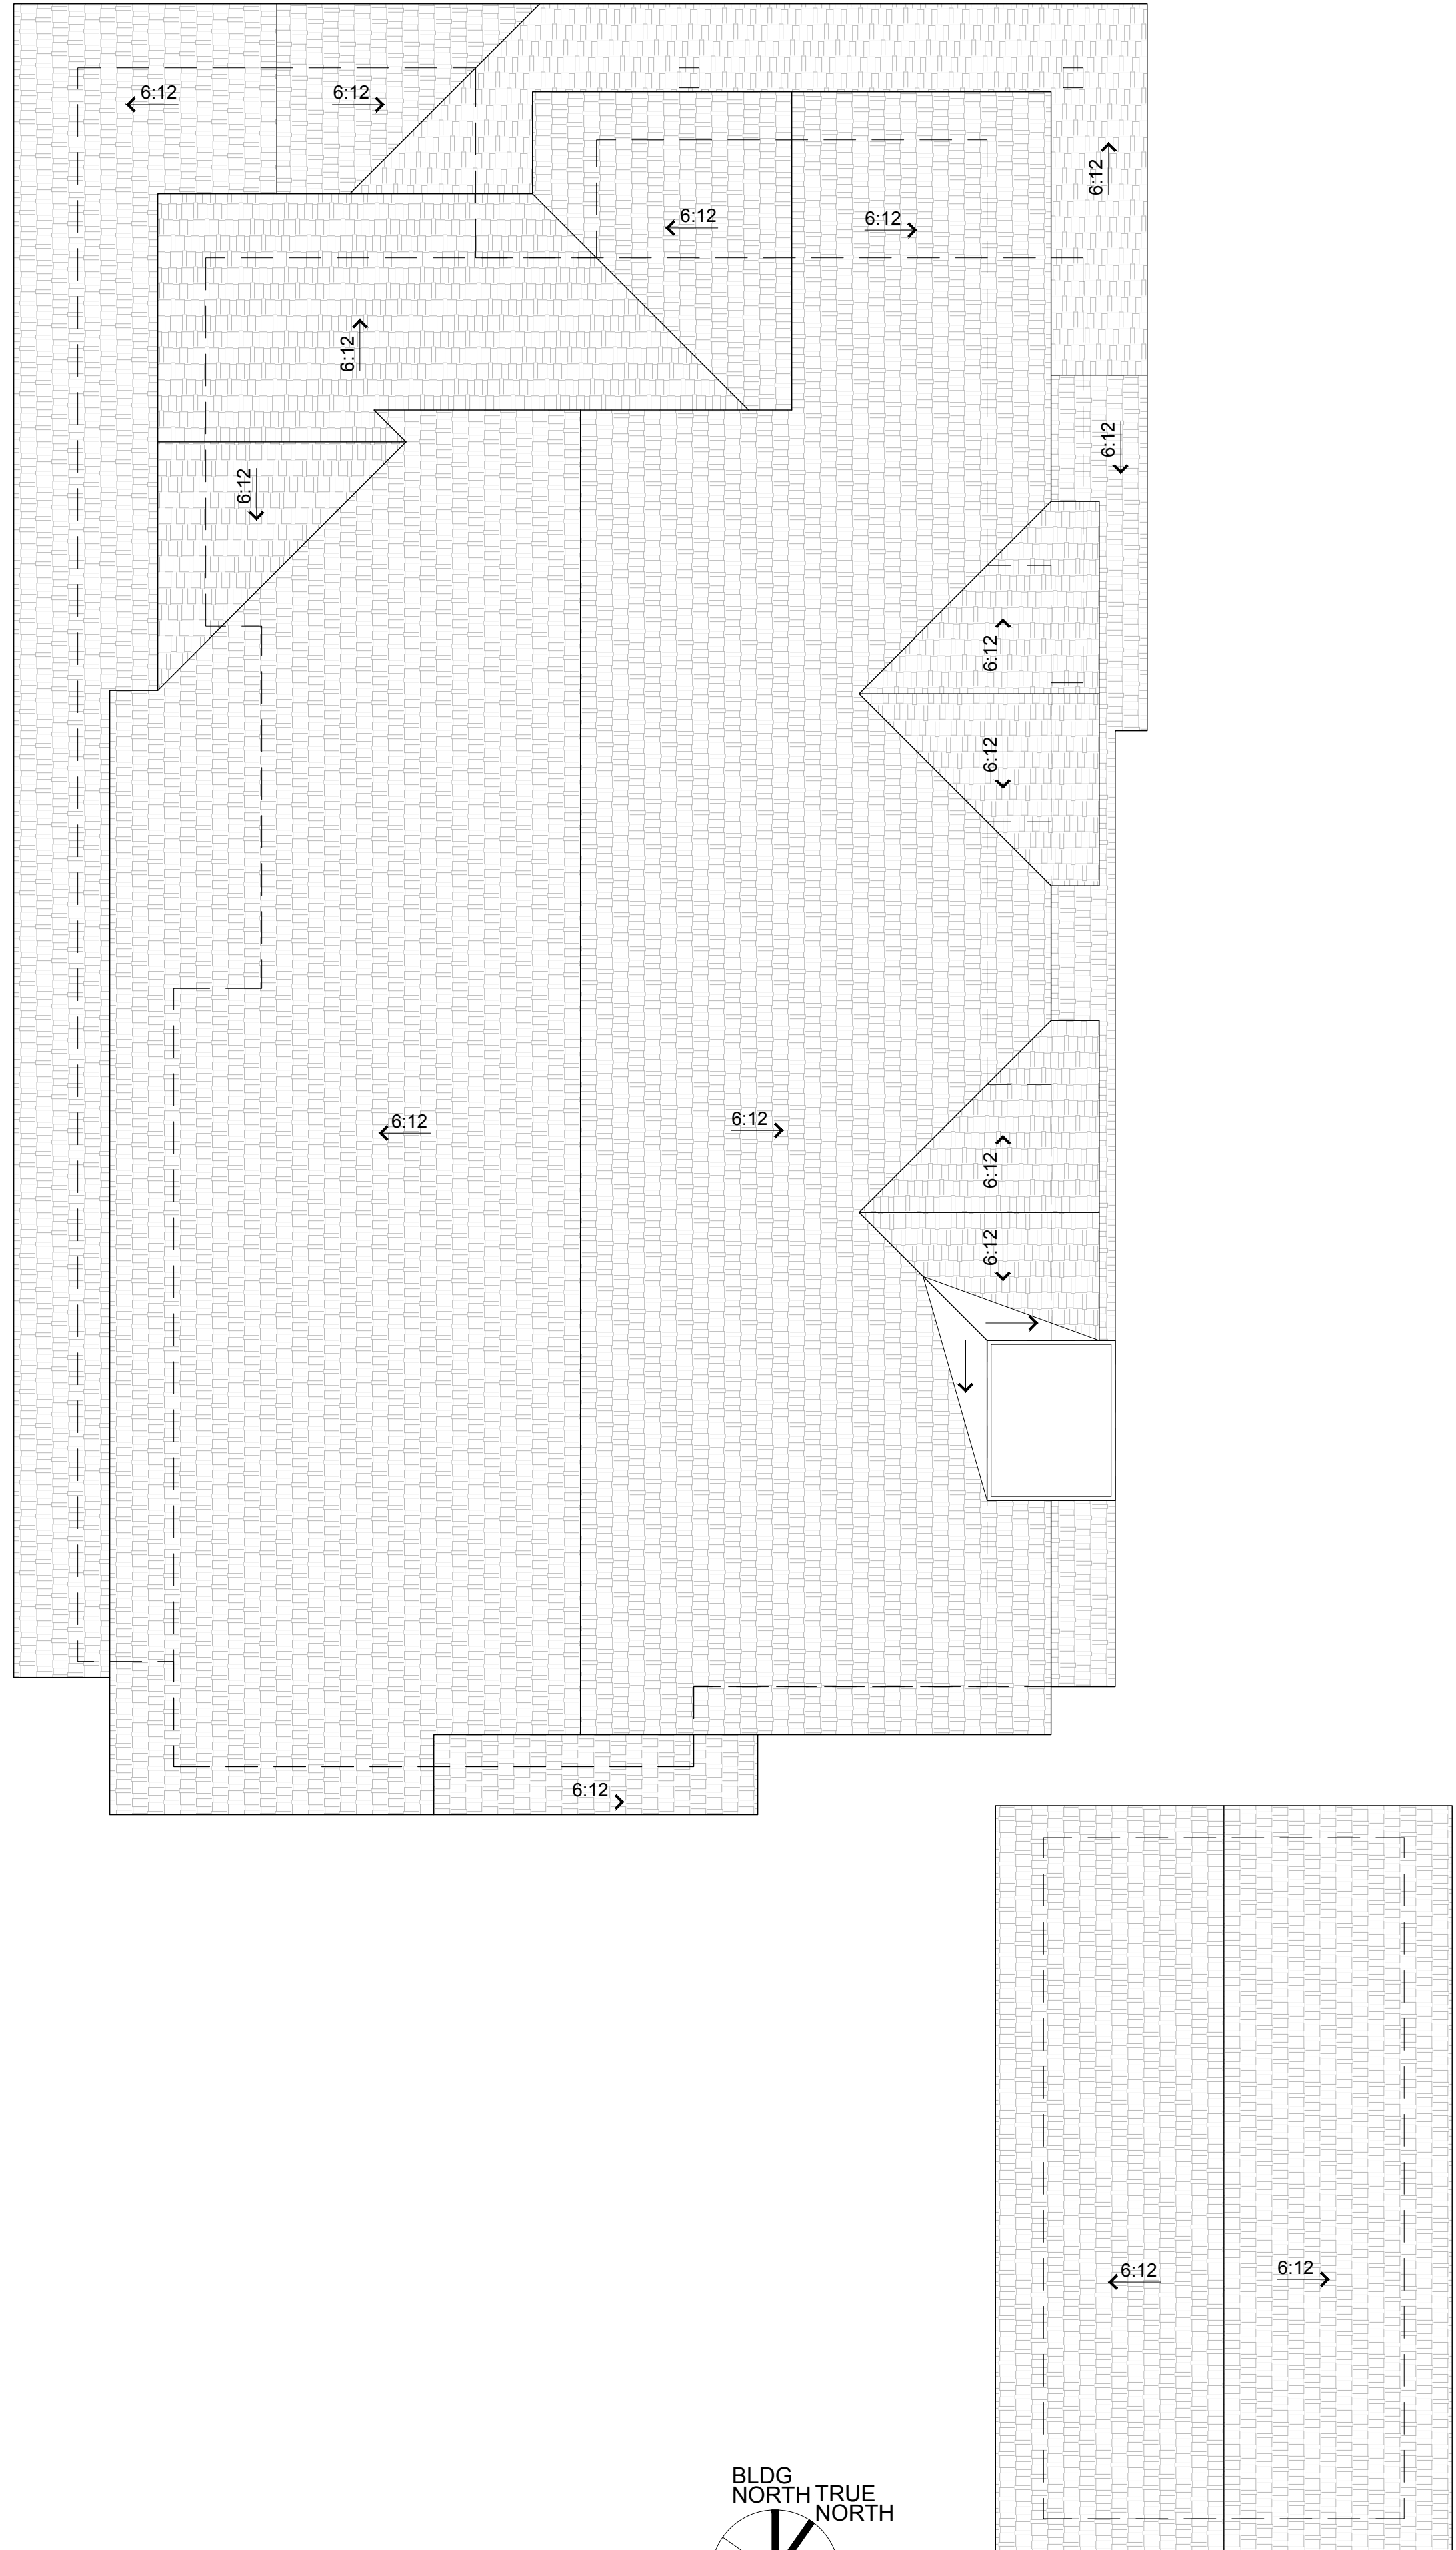

1
A4

PROPOSED ROOF PLAN

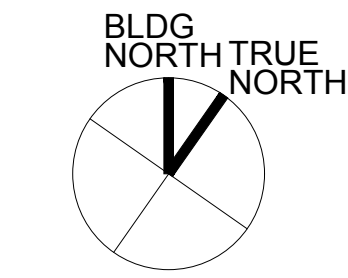


SCALE: 1/4" = 1'-0"

CITTADINI RESIDENCE

1629 HOWARD AVENUE
BURLINGAME, CALIFORNIA
APN: 028-316-280

| | |
|-------------|---------------|
| Date | |
| Drawn By | |
| Checked By | |
| Project No. | 18-10 |
| Date | |
| 01-15-19 | Issue |
| 02-12-19 | DESIGN REVIEW |
| | DESIGN REVIEW |



PROPOSED
ROOF PLAN

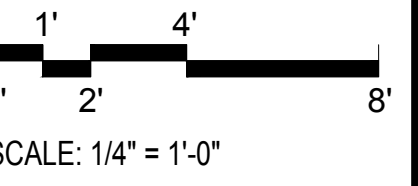

SCALE: 1/4" = 1'-0"

A4

SITE PLANS

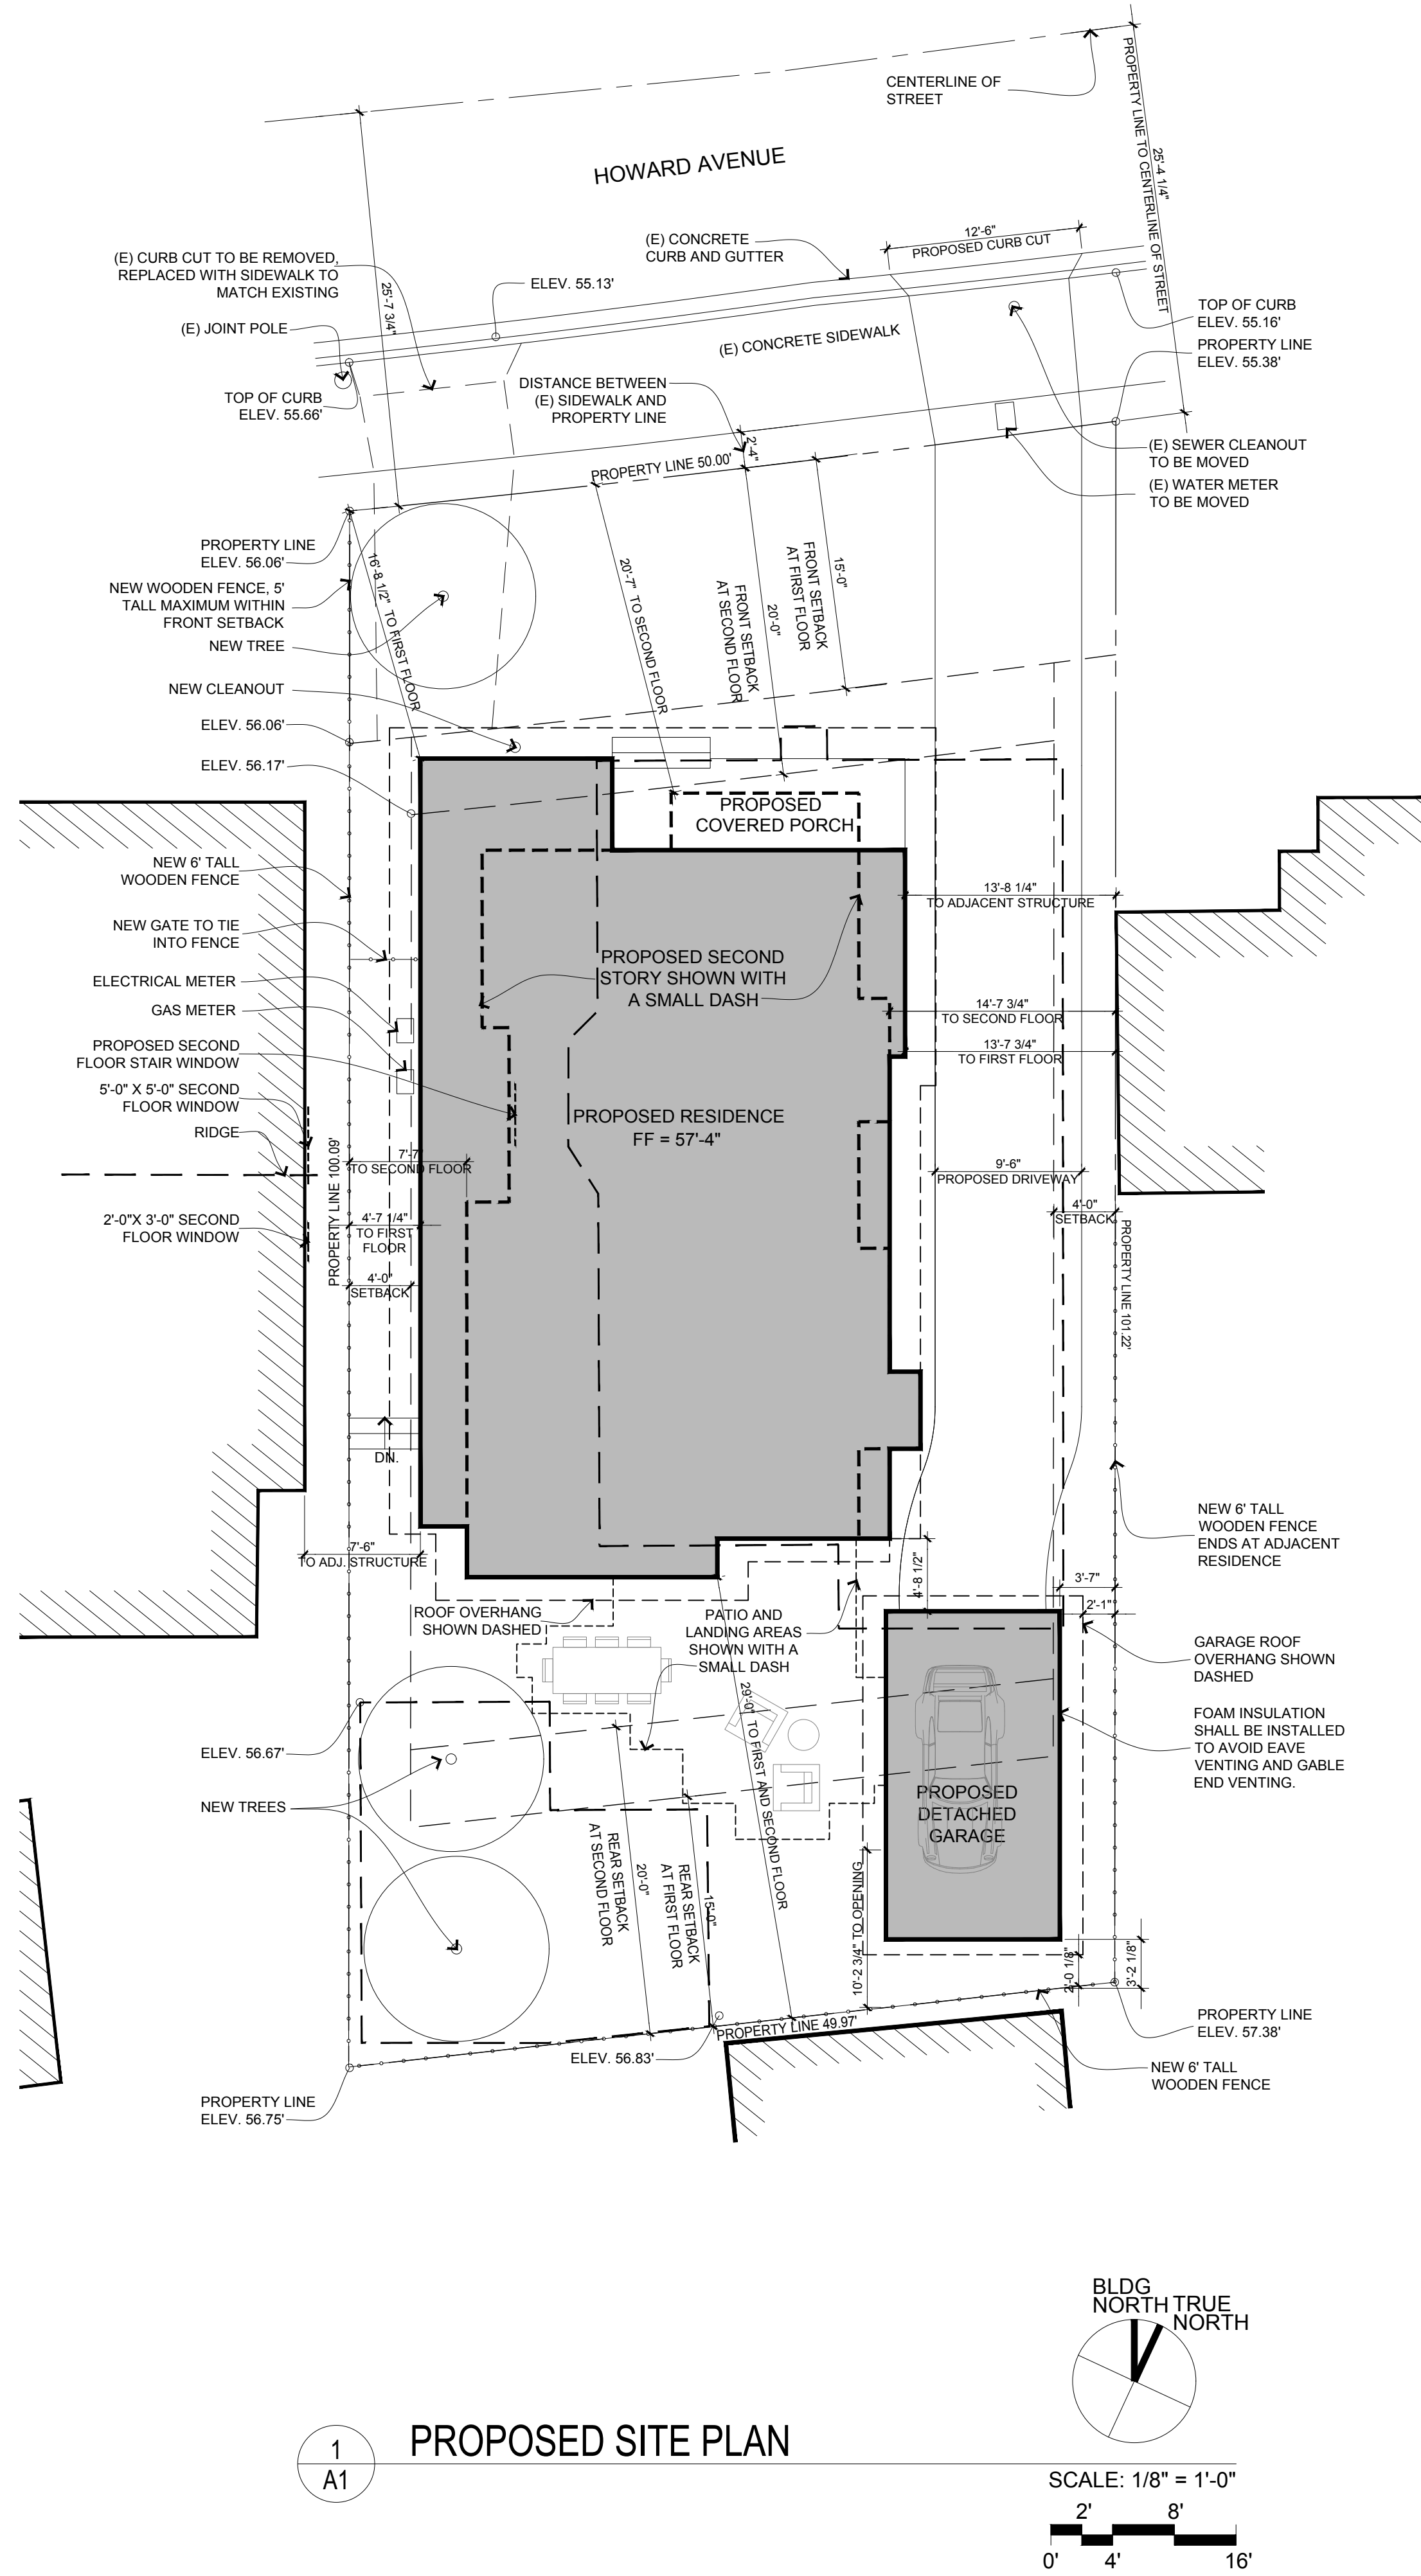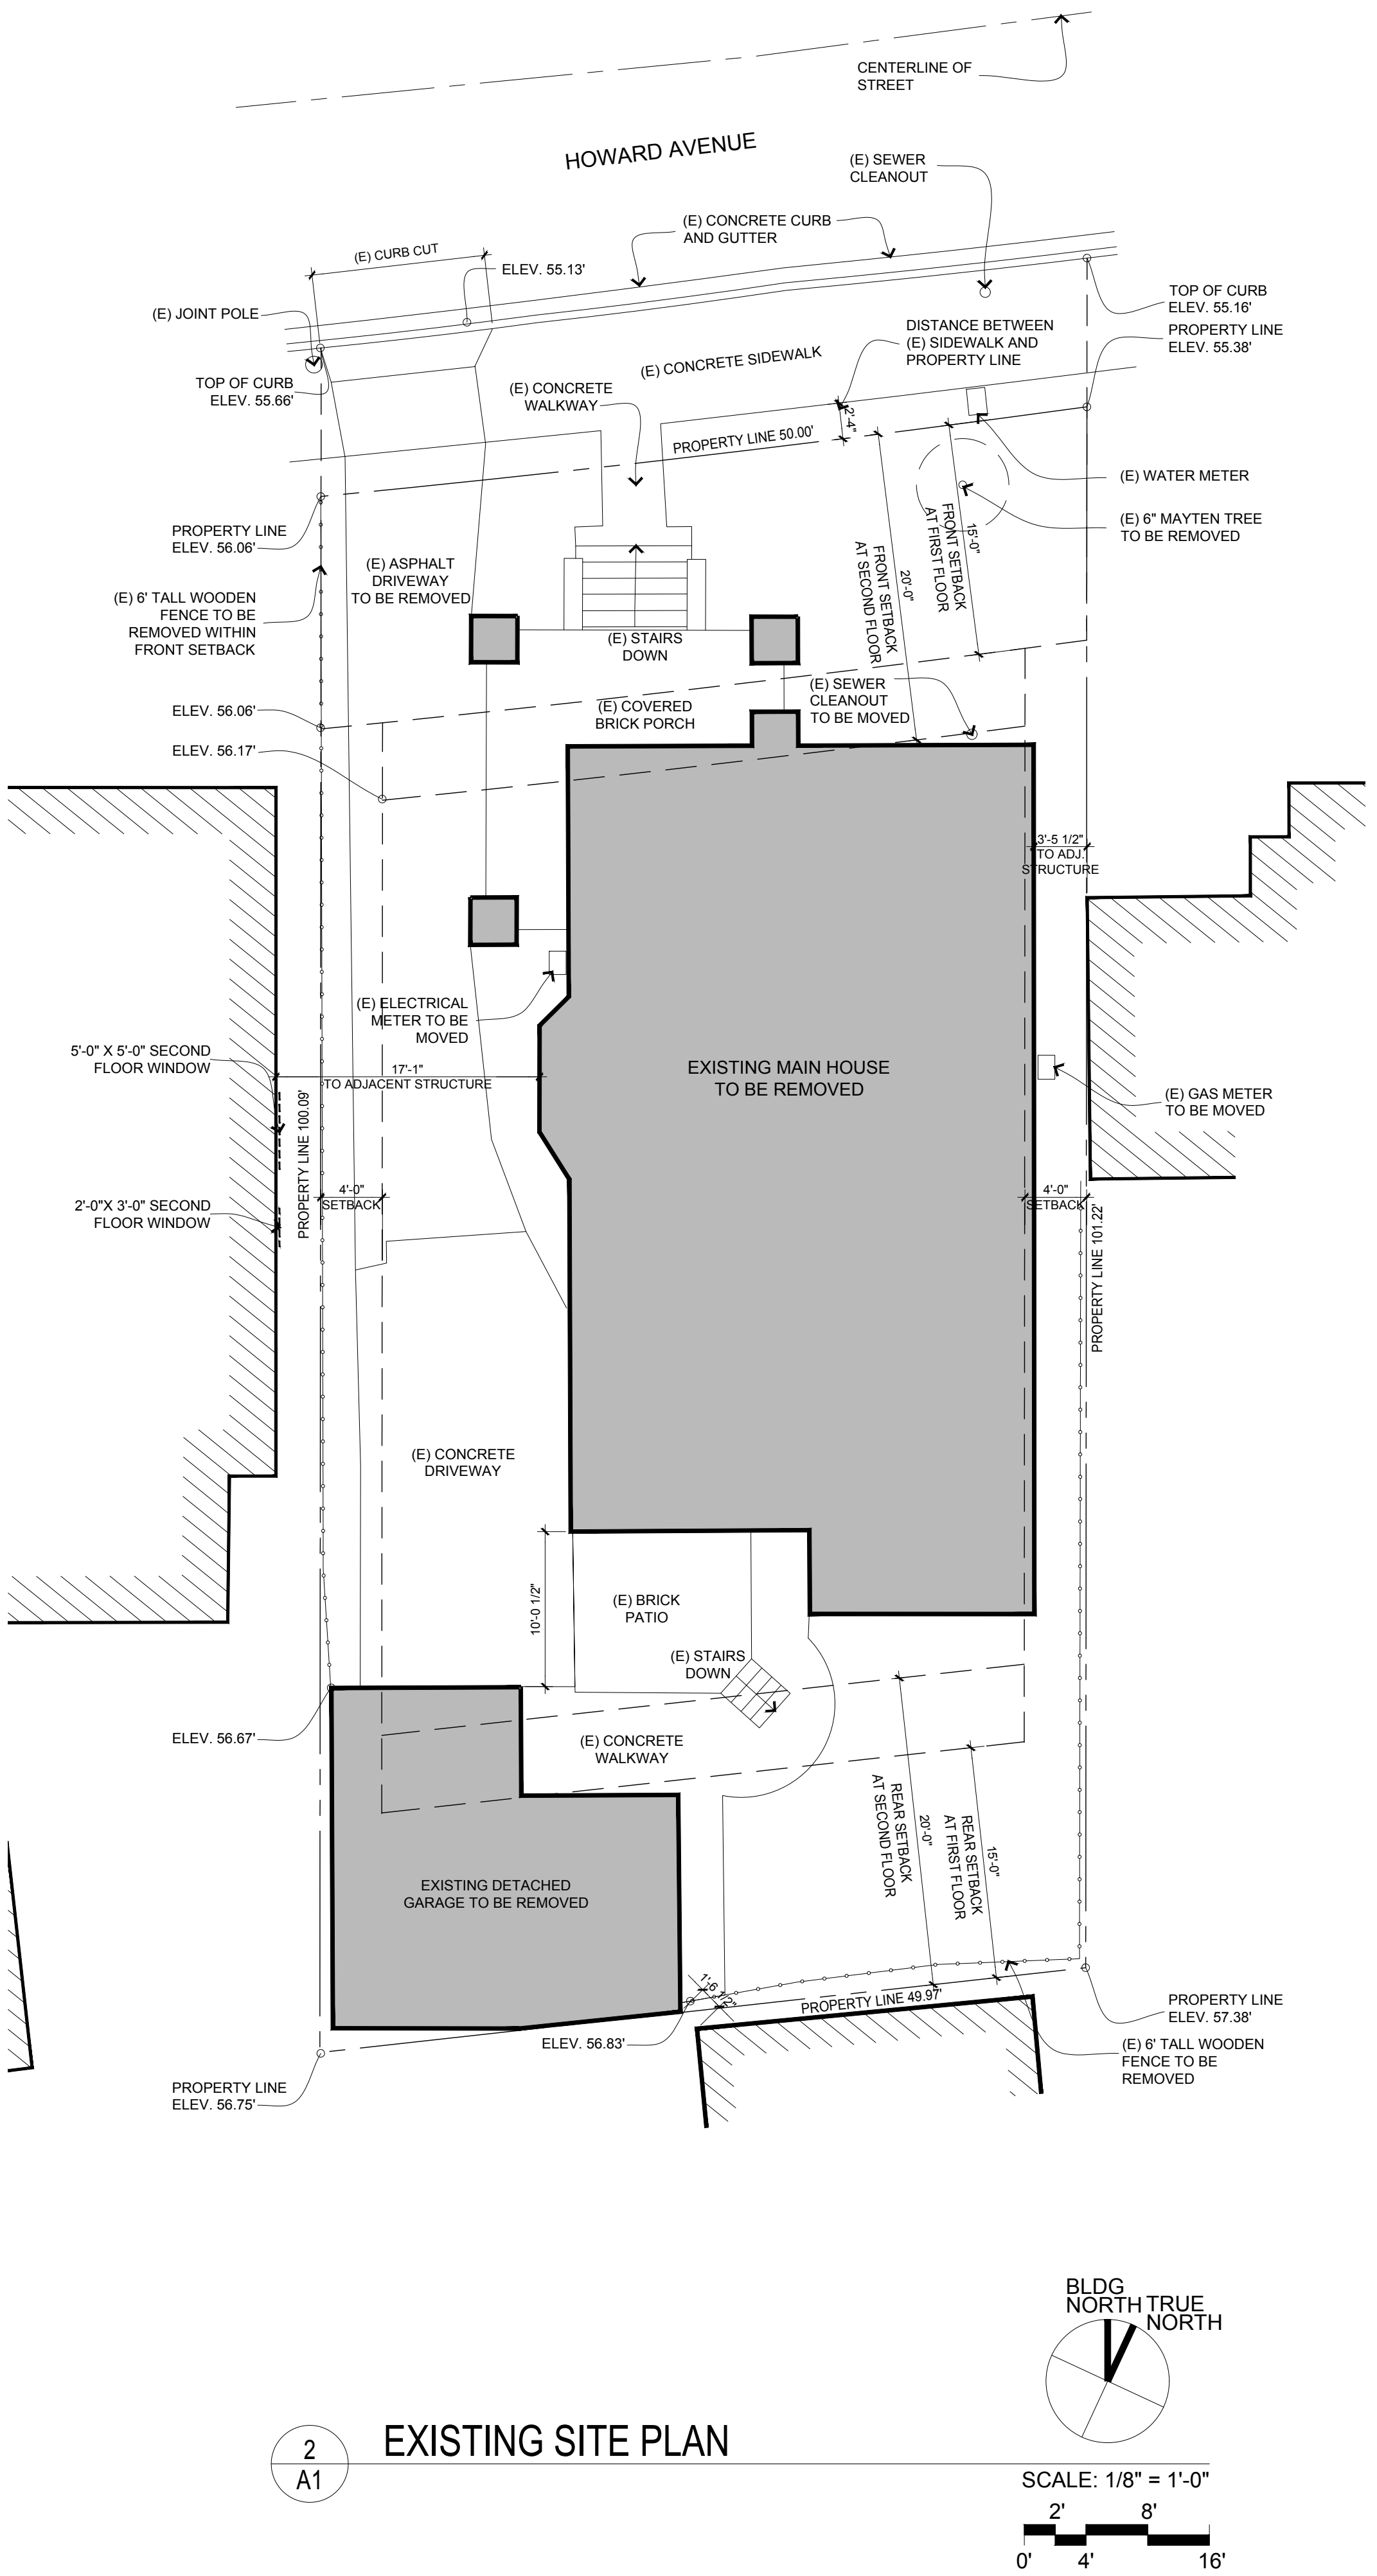

- NOTES:
1. ALL CURB, GUTTER, DRIVEWAY AND SIDEWALK FRONTING THE SITE SHALL BE REMOVED AND REPLACED.
 2. ALL EXISTING SANITARY SEWER LATERAL CONNECTIONS SHALL BE PLUGGED AND A NEW 4" LATERAL SHALL BE INSTALLED.
 3. ALL WATER CONNECTIONS TO CITY WATER MAINS FOR SERVICES OR FIRE LINES ARE TO BE INSTALLED PER CITY STANDARD PROCEDURES AND SPECIFICATIONS.
 4. AN ENCROACHMENT PERMIT WILL BE REQUIRED FOR ANY UNDERGROUND UTILITY WORK WITHIN THE CITY'S RIGHT-OF-WAY.

CITTADINI RESIDENCE
1629 HOWARD AVENUE
BURLINGAME, CALIFORNIA
APN: 028-316-280

| | |
|-------------|---------------|
| Date | |
| Drawn By | |
| Checked By | |
| Project No. | 18-10 |
| Date | |
| 01-15-19 | Issue |
| 02-12-19 | DESIGN REVIEW |
| | DESIGN REVIEW |

EXISTING AND
PROPOSED
SITE PLANS

SCALE: AS NOTED

A2

