



one inch = one foot
 three quarters inch = one foot
 one half inch = one foot
 three eighths inch = one foot
 one quarter inch = one foot
 one eighth inch = one foot

- NOTES:
1. ALL EXISTING TO REMAIN WINDOWS ARE MARVIN ULTIMATE REPLACEMENT CASEMENT TYPE (EXTRUDED ALUMINUM WITH INTERIOR WOOD). EXTERIOR PAINTED WOOD WINDOW TRIM TO REMAIN, TYP.
 2. ALL EXISTING TO BE REMOVED WINDOWS ARE PAINTED WOOD DOUBLE-HUNG TYPE WINDOWS. EXTERIOR PAINTED WOOD WINDOW TRIM TO BE REMOVED, TYP.
 3. ALL NEW WINDOWS TO BE MARVIN ULTIMATE CASEMENT (EXTRUDED ALUMINUM WITH INTERIOR WOOD) TO MATCH EXISTING. ALL NEW WINDOWS TO INCLUDE EXTERIOR PAINTED WOOD WINDOW TRIM TO MATCH EXISTING, TYPICAL.

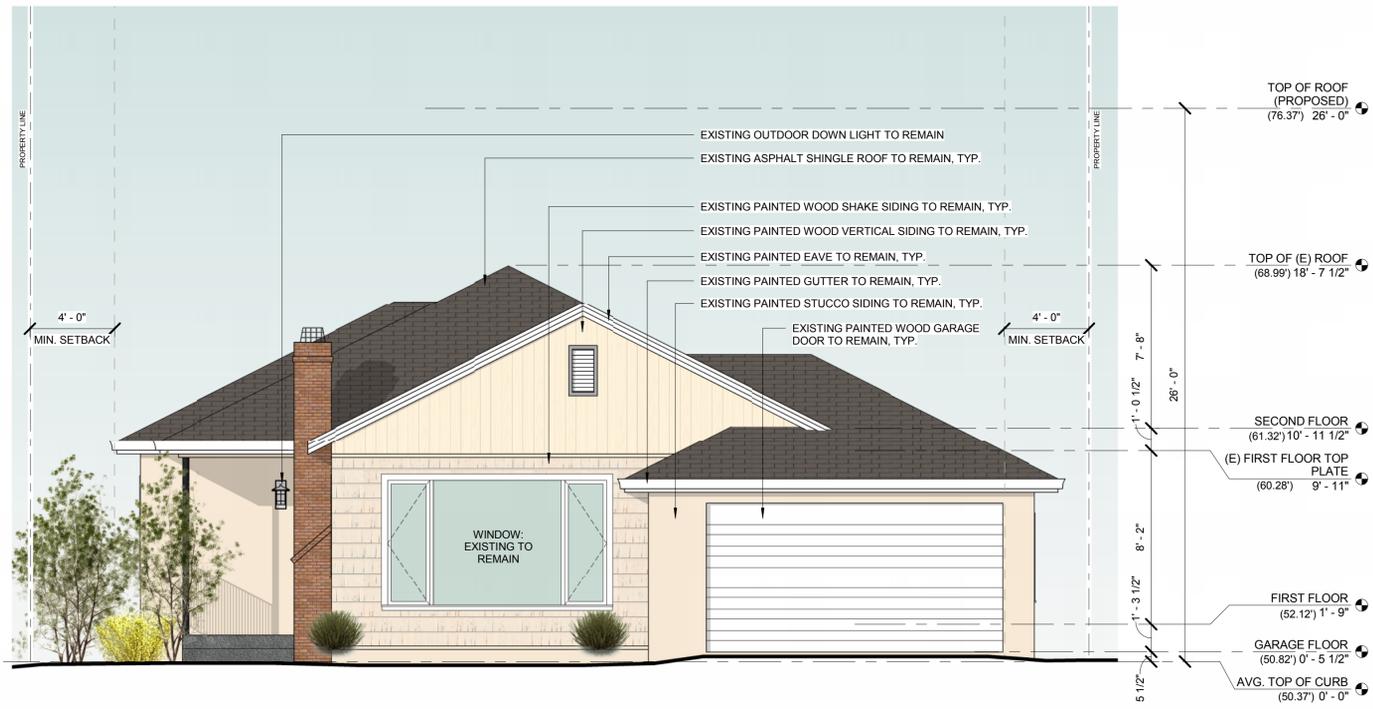

1 NORTH ELEVATION - EXISTING
 1/4" = 1'-0"

- NOTES:
1. ALL EXISTING TO REMAIN WINDOWS ARE MARVIN ULTIMATE REPLACEMENT CASEMENT TYPE (EXTRUDED ALUMINUM WITH INTERIOR WOOD). EXTERIOR PAINTED WOOD WINDOW TRIM TO REMAIN, TYP.
 2. ALL EXISTING TO BE REMOVED WINDOWS ARE PAINTED WOOD DOUBLE-HUNG TYPE WINDOWS. EXTERIOR PAINTED WOOD WINDOW TRIM TO BE REMOVED, TYP.
 3. ALL NEW WINDOWS TO BE MARVIN ULTIMATE CASEMENT (EXTRUDED ALUMINUM WITH INTERIOR WOOD) TO MATCH EXISTING. ALL NEW WINDOWS TO INCLUDE EXTERIOR PAINTED WOOD WINDOW TRIM TO MATCH EXISTING, TYPICAL.

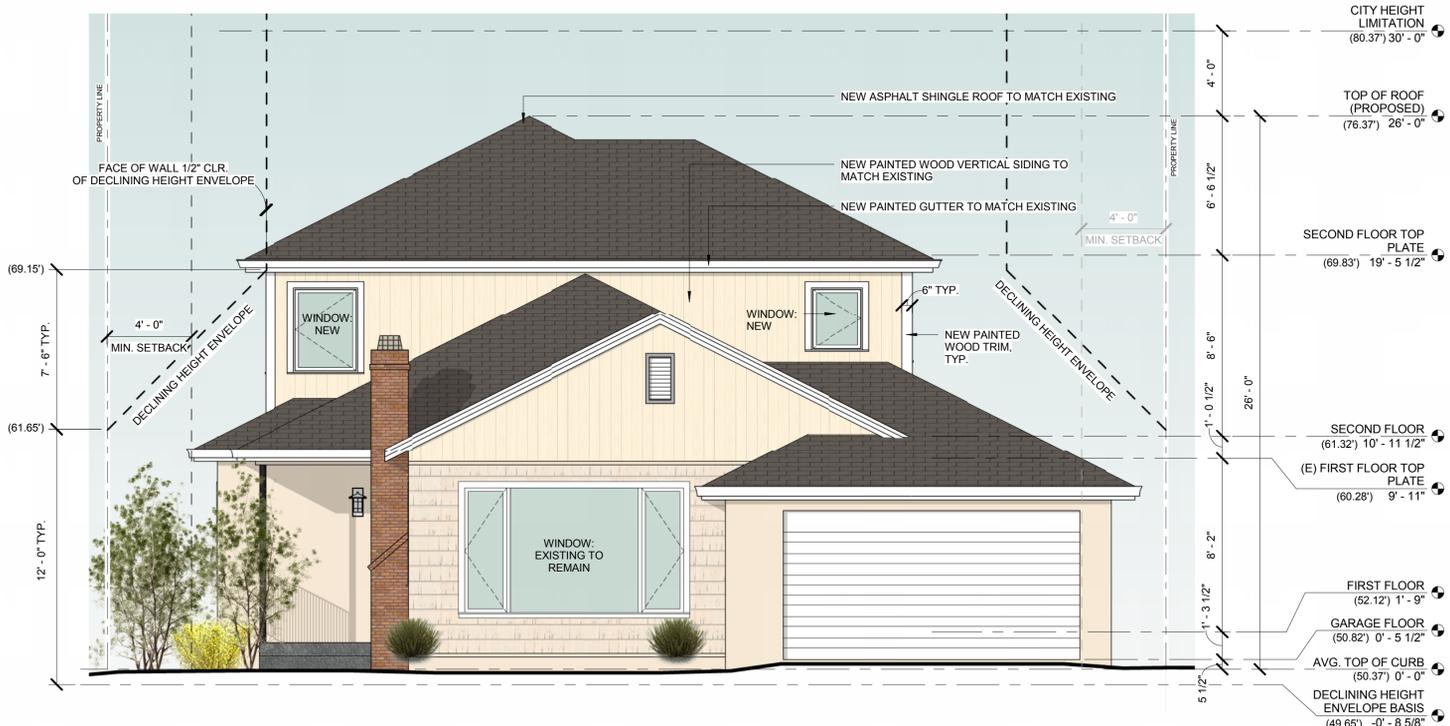

2 NORTH ELEVATION - PROPOSED
 1/4" = 1'-0"



**DAVIS DRIVE
 SECOND STORY
 ADDITION**

PROPERTY OWNERS:
Paul Yep and Mei Ling Tang

ADDRESS: 2217 DAVIS DRIVE, BURLINGAME
 CA 94010-5410
 PARCEL NUMBER: 025-192-030



CONSULTANTS:

NO.	DATE	DESCRIPTION	BY
	03/25/2019	PLANNING COMMISSION	
	02/11/2019	PLANNING DEPT. BACKCHECK 2	
	11/20/2018	PLANNING DEPT. BACKCHECK	
	07/05/2018	PLANNING DEPT.	

ISSUES AND REVISIONS

PROJECT NO.:	DRAWN BY:
712	TMC - CAC
DATE:	CHECKED BY:
07/05/18	CAC

KEY PLAN

SHEET TITLE:
**EXTERIOR
 ELEVATIONS - NORTH**

SCALE: 1/4" = 1'-0"
 SHEET NO.:

A3-1


FILE: C:\Users\CASEY\Documents\Proj 712 - 2217 Davis Drive_casey\outlets.rvt
 Drawings and written material appearing herein constitute original and unpublished work of the Architect and may not be duplicated, used or disclosed without written consent of the Architect

- NOTES:
1. ALL EXISTING TO REMAIN WINDOWS ARE MARVIN ULTIMATE REPLACEMENT CASEMENT TYPE (EXTRUDED ALUMINUM WITH INTERIOR WOOD). EXTERIOR PAINTED WOOD WINDOW TRIM TO REMAIN, TYP.
 2. ALL EXISTING TO BE REMOVED WINDOWS ARE PAINTED WOOD DOUBLE-HUNG TYPE WINDOWS. EXTERIOR PAINTED WOOD WINDOW TRIM TO BE REMOVED, TYP.
 3. ALL NEW WINDOWS TO BE MARVIN ULTIMATE CASEMENT (EXTRUDED ALUMINUM WITH INTERIOR WOOD) TO MATCH EXISTING. ALL NEW WINDOWS TO INCLUDE EXTERIOR PAINTED WOOD WINDOW TRIM TO MATCH EXISTING, TYPICAL.




1 EAST ELEVATION - EXISTING
1/4" = 1'-0"

- NOTES:
1. ALL EXISTING TO REMAIN WINDOWS ARE MARVIN ULTIMATE REPLACEMENT CASEMENT TYPE (EXTRUDED ALUMINUM WITH INTERIOR WOOD). EXTERIOR PAINTED WOOD WINDOW TRIM TO REMAIN, TYP.
 2. ALL EXISTING TO BE REMOVED WINDOWS ARE PAINTED WOOD DOUBLE-HUNG TYPE WINDOWS. EXTERIOR PAINTED WOOD WINDOW TRIM TO BE REMOVED, TYP.
 3. ALL NEW WINDOWS TO BE MARVIN ULTIMATE CASEMENT (EXTRUDED ALUMINUM WITH INTERIOR WOOD) TO MATCH EXISTING. ALL NEW WINDOWS TO INCLUDE EXTERIOR PAINTED WOOD WINDOW TRIM TO MATCH EXISTING, TYPICAL.

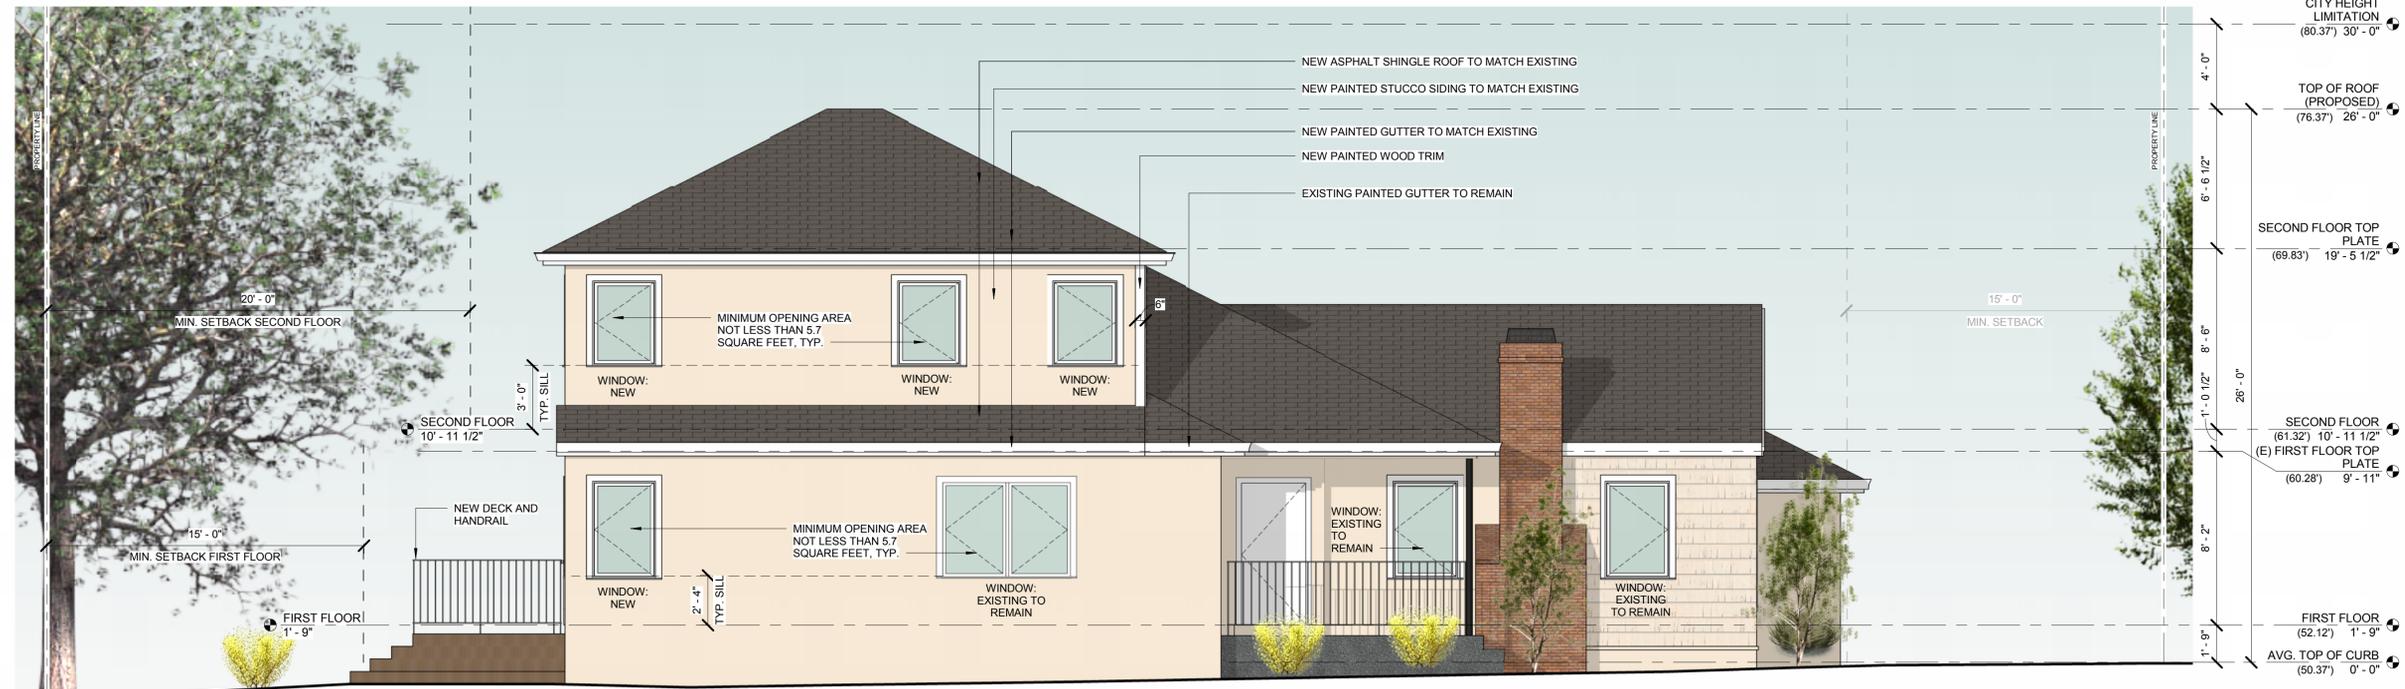

2 EAST ELEVATION - PROPOSED
1/4" = 1'-0"

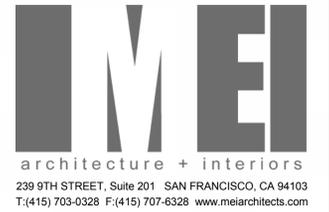

**DAVIS DRIVE
SECOND STORY
ADDITION**

PROPERTY OWNERS:
Paul Yep and Mei Ling Tang

ADDRESS: 2217 DAVIS DRIVE, BURLINGAME
CA 94010-5410
PARCEL NUMBER: 025-192-030



CONSULTANTS:

NO.	DATE	DESCRIPTION	BY
	03/25/2019	PLANNING COMMISSION	
	02/11/2019	PLANNING DEPT. BACKCHECK 2	
	11/20/2018	PLANNING DEPT. BACKCHECK	
	07/05/2018	PLANNING DEPT.	

NO.	DATE	DESCRIPTION	BY
	07/05/2018	ISSUES AND REVISIONS	

PROJECT NO.: 712	DRAWN BY: TMC - CAC
DATE: 07/05/18	CHECKED BY: CAC

KEY PLAN

SHEET TITLE:
**EXTERIOR
ELEVATIONS - EAST**

SCALE: 1/4" = 1'-0"

SHEET NO.:

A3-2

FILE: C:\Users\CASEY\Documents\Proj 712 - 2217 Davis Drive_casey\outlets.rvt
Drawings and written material appearing herein constitute original and unpublished work of the Architect and may not be duplicated, used or disclosed without written consent of the Architect

one inch = one foot
 2
 6" 0

three quarters inch = one foot
 2
 6" 0


one half inch = one foot
 4
 0

one quarter inch = one foot
 4
 0

three eighths inch = one foot
 8
 0


one eighth inch = one foot
 16
 0

- NOTES:
1. ALL EXISTING TO REMAIN WINDOWS ARE MARVIN ULTIMATE REPLACEMENT CASEMENT TYPE (EXTRUDED ALUMINUM WITH INTERIOR WOOD), EXTERIOR PAINTED WOOD WINDOW TRIM TO REMAIN, TYP.
 2. ALL EXISTING TO BE REMOVED WINDOWS ARE PAINTED WOOD DOUBLE-HUNG TYPE WINDOWS. EXTERIOR PAINTED WOOD WINDOW TRIM TO BE REMOVED, TYP.
 3. ALL NEW WINDOWS TO BE MARVIN ULTIMATE CASEMENT (EXTRUDED ALUMINUM WITH INTERIOR WOOD) TO MATCH EXISTING. ALL NEW WINDOWS TO INCLUDE EXTERIOR PAINTED WOOD WINDOW TRIM TO MATCH EXISTING, TYPICAL.

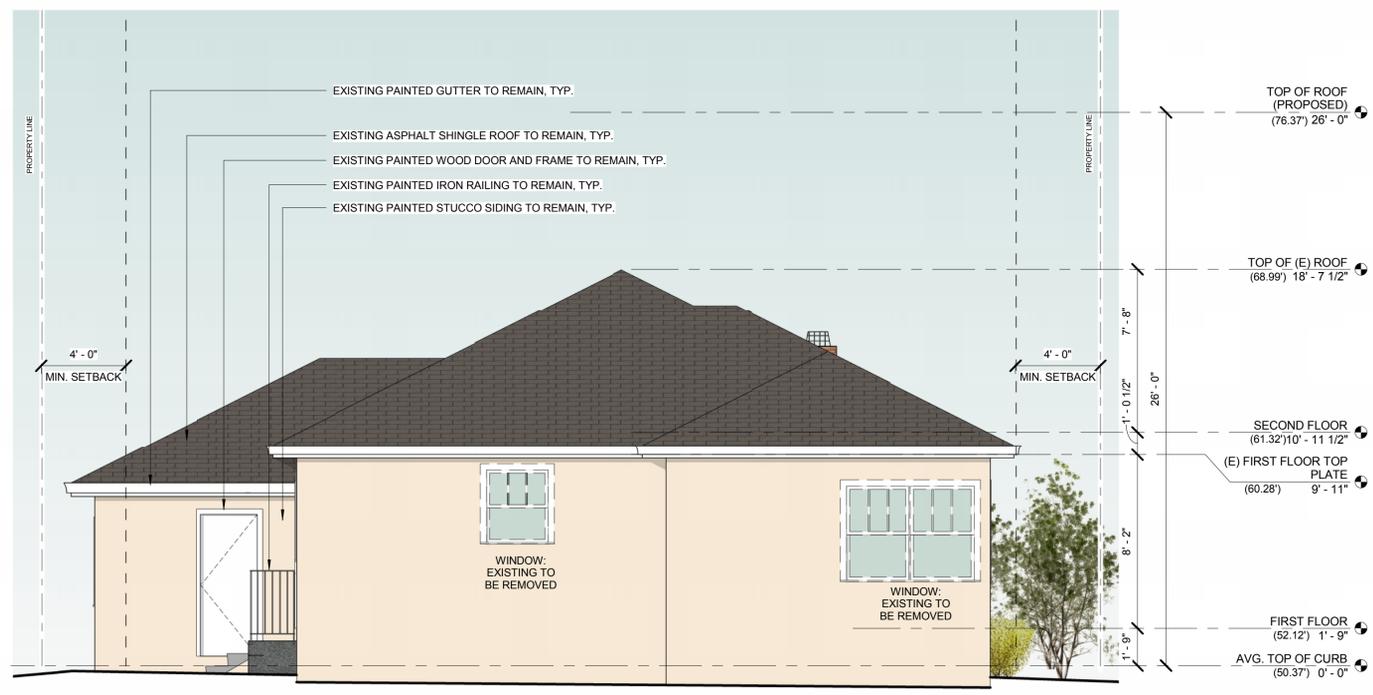

1 SOUTH ELEVATION - EXISTING
 1/4" = 1'-0"

- NOTES:
1. ALL EXISTING TO REMAIN WINDOWS ARE MARVIN ULTIMATE REPLACEMENT CASEMENT TYPE (EXTRUDED ALUMINUM WITH INTERIOR WOOD), EXTERIOR PAINTED WOOD WINDOW TRIM TO REMAIN, TYP.
 2. ALL EXISTING TO BE REMOVED WINDOWS ARE PAINTED WOOD DOUBLE-HUNG TYPE WINDOWS. EXTERIOR PAINTED WOOD WINDOW TRIM TO BE REMOVED, TYP.
 3. ALL NEW WINDOWS TO BE MARVIN ULTIMATE CASEMENT (EXTRUDED ALUMINUM WITH INTERIOR WOOD) TO MATCH EXISTING. ALL NEW WINDOWS TO INCLUDE EXTERIOR PAINTED WOOD WINDOW TRIM TO MATCH EXISTING, TYPICAL.

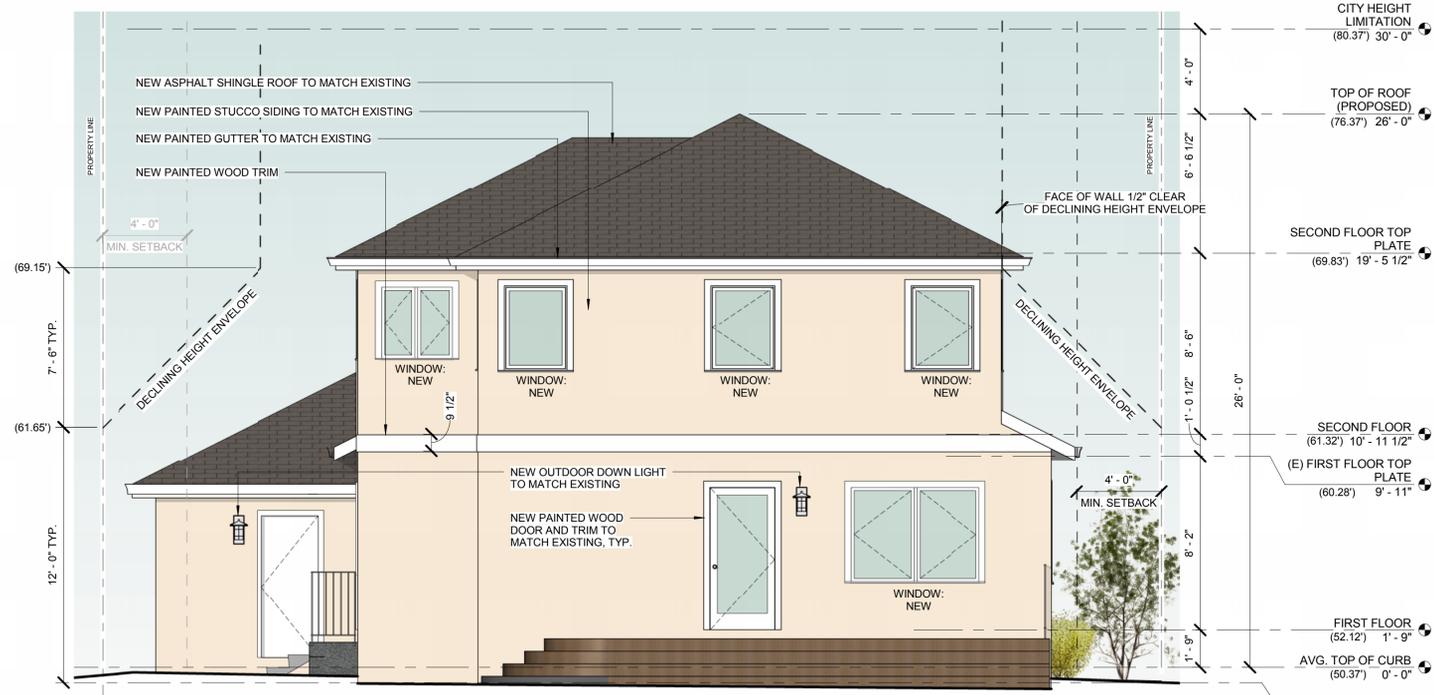

2 SOUTH ELEVATION - PROPOSED
 1/4" = 1'-0"



**DAVIS DRIVE
 SECOND STORY
 ADDITION**

PROPERTY OWNERS:
Paul Yep and Mei Ling Tang
 ADDRESS: 2217 DAVIS DRIVE, BURLINGAME
 CA 94010-5410
 PARCEL NUMBER: 025-192-030



CONSULTANTS:

NO.	DATE	DESCRIPTION	BY
	03/25/2019	PLANNING COMMISSION	
	02/11/2019	PLANNING DEPT. BACKCHECK 2	
	11/20/2018	PLANNING DEPT. BACKCHECK	
	07/05/2018	PLANNING DEPT.	

ISSUES AND REVISIONS

NO.	DATE	DESCRIPTION	BY

PROJECT NO.: 712	DRAWN BY: TMC - CAC
DATE: 07/05/18	CHECKED BY: CAC

KEY PLAN


SHEET TITLE:
**EXTERIOR
 ELEVATIONS - SOUTH**

SCALE: 1/4" = 1'-0"
 SHEET NO.:

A3-3


FILE: C:\Users\CASEY\Documents\Proj 712 - 2217 Davis Drive_casey\outlets.rvt
 Drawings and written material appearing herein constitute original and unpublished work of the Architect and may not be duplicated, used or disclosed without written consent of the Architect

- NOTES:
1. ALL EXISTING TO REMAIN WINDOWS ARE MARVIN ULTIMATE REPLACEMENT CASEMENT TYPE (EXTRUDED ALUMINUM WITH INTERIOR WOOD). EXTERIOR PAINTED WOOD WINDOW TRIM TO REMAIN, TYP.
 2. ALL EXISTING TO BE REMOVED WINDOWS ARE PAINTED WOOD DOUBLE-HUNG TYPE WINDOWS. EXTERIOR PAINTED WOOD WINDOW TRIM TO BE REMOVED, TYP.
 3. ALL NEW WINDOWS TO BE MARVIN ULTIMATE CASEMENT (EXTRUDED ALUMINUM WITH INTERIOR WOOD) TO MATCH EXISTING. ALL NEW WINDOWS TO INCLUDE EXTERIOR PAINTED WOOD WINDOW TRIM TO MATCH EXISTING, TYPICAL.

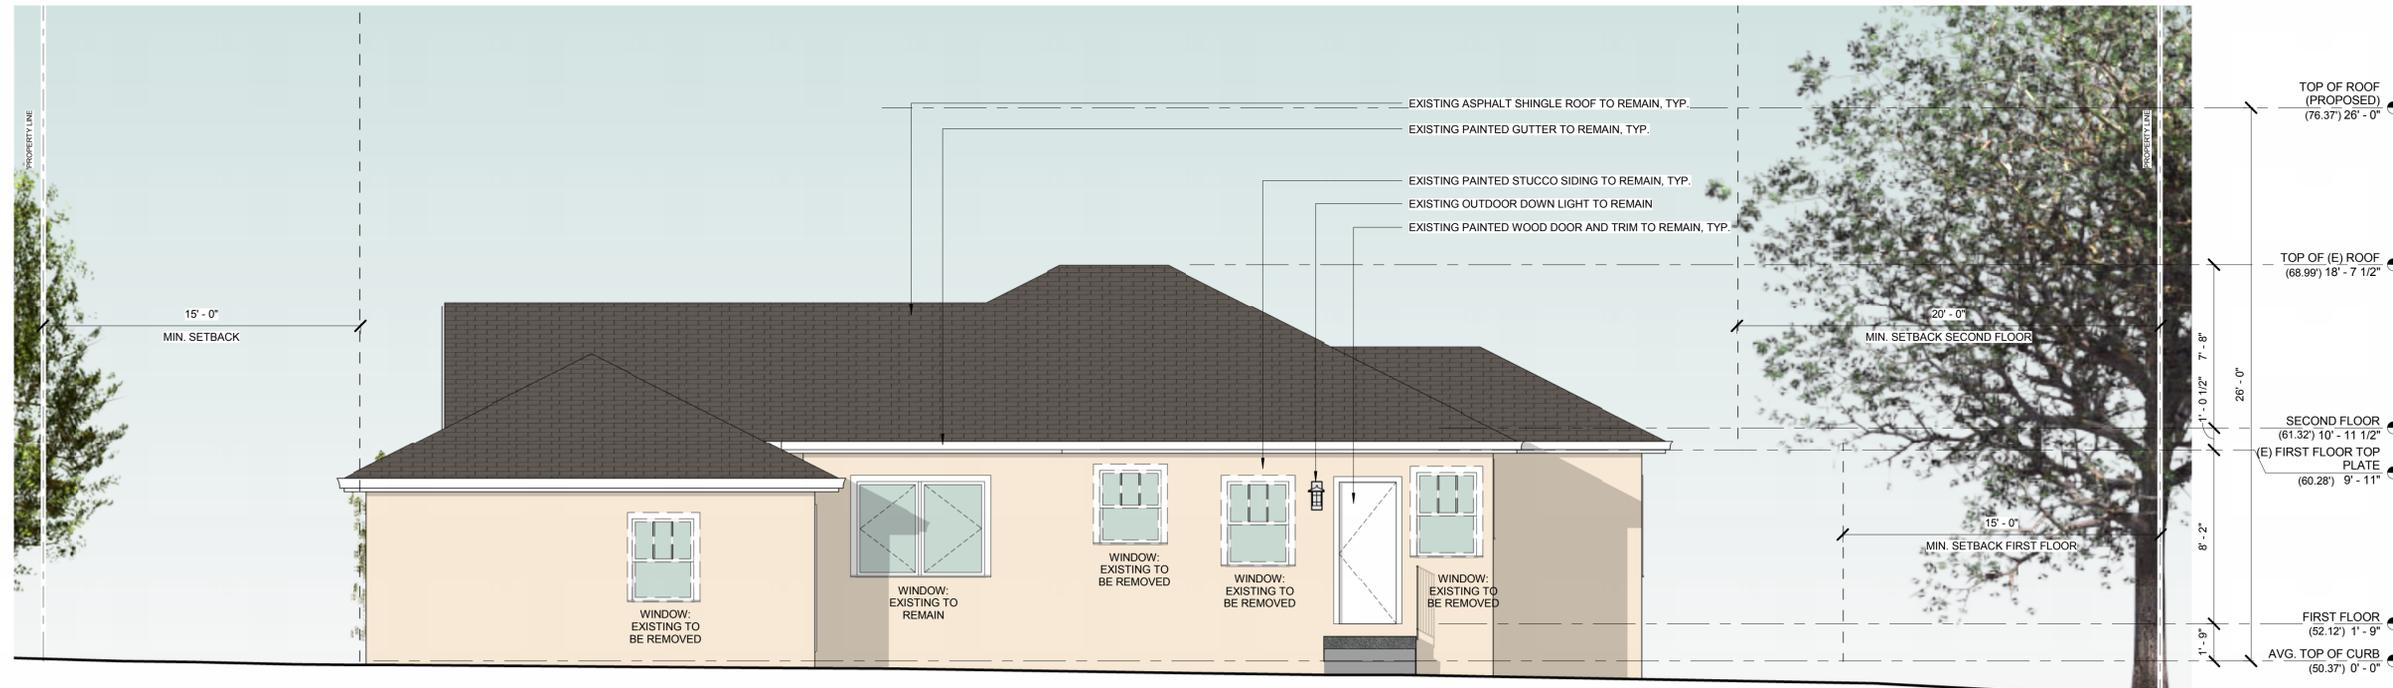

1 WEST ELEVATION - EXISTING
1/4" = 1'-0"

- NOTES:
1. ALL EXISTING TO REMAIN WINDOWS ARE MARVIN ULTIMATE REPLACEMENT CASEMENT TYPE (EXTRUDED ALUMINUM WITH INTERIOR WOOD). EXTERIOR PAINTED WOOD WINDOW TRIM TO REMAIN, TYP.
 2. ALL EXISTING TO BE REMOVED WINDOWS ARE PAINTED WOOD DOUBLE-HUNG TYPE WINDOWS. EXTERIOR PAINTED WOOD WINDOW TRIM TO BE REMOVED, TYP.
 3. ALL NEW WINDOWS TO BE MARVIN ULTIMATE CASEMENT (EXTRUDED ALUMINUM WITH INTERIOR WOOD) TO MATCH EXISTING. ALL NEW WINDOWS TO INCLUDE EXTERIOR PAINTED WOOD WINDOW TRIM TO MATCH EXISTING, TYPICAL.

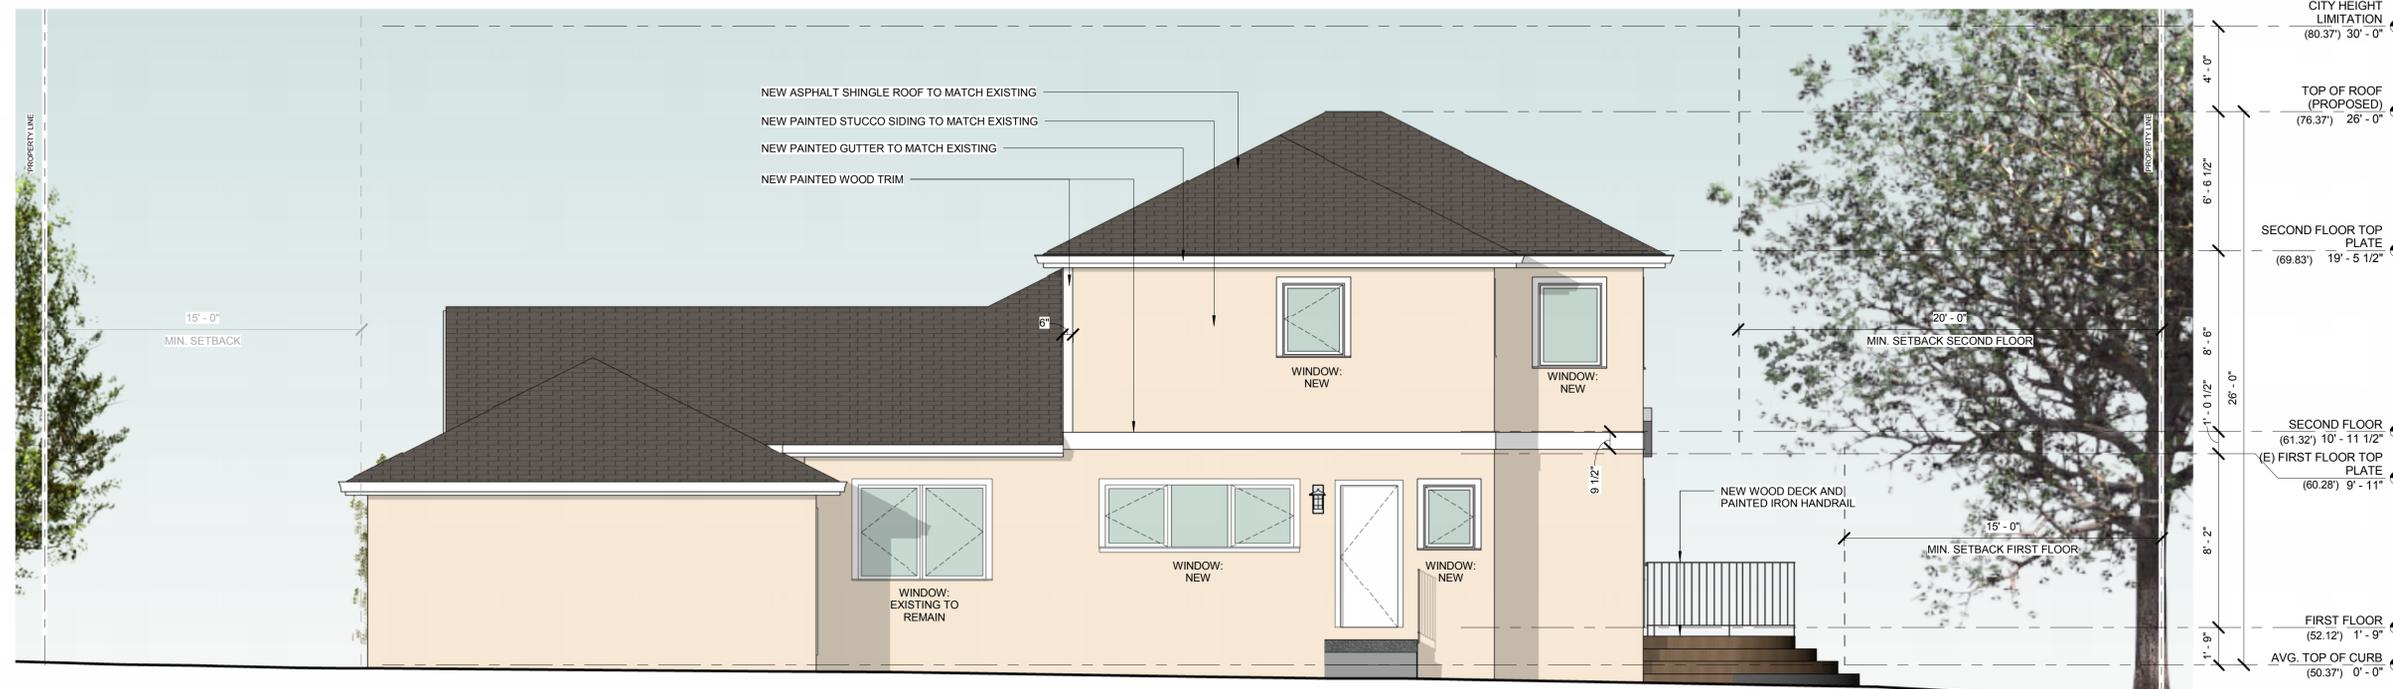

2 WEST ELEVATION - PROPOSED
1/4" = 1'-0"



**DAVIS DRIVE
SECOND STORY
ADDITION**

PROPERTY OWNERS:
Paul Yep and Mei Ling Tang
ADDRESS: 2217 DAVIS DRIVE, BURLINGAME
CA 94010-5410
PARCEL NUMBER: 025-192-030



CONSULTANTS:

NO.	DATE	DESCRIPTION	BY
	03/25/2019	PLANNING COMMISSION	
	02/11/2019	PLANNING DEPT. BACKCHECK 2	
	11/20/2018	PLANNING DEPT. BACKCHECK 2	
	07/05/2018	PLANNING DEPT.	

ISSUES AND REVISIONS

PROJECT NO.:	DRAWN BY:
712	TMC - CAC
DATE:	CHECKED BY:
07/05/18	CAC

KEY PLAN

SHEET TITLE:
**EXTERIOR
ELEVATIONS - WEST**

SCALE: 1/4" = 1'-0"
SHEET NO.:

A3-4

FILE: C:\Users\CASEY\Documents\Proj 712 - 2217 Davis Drive_casey\outlets.nvt
Drawings and written material appearing herein constitute original and unpublished work of the Architect and may not be duplicated, used or disclosed without written consent of the Architect