
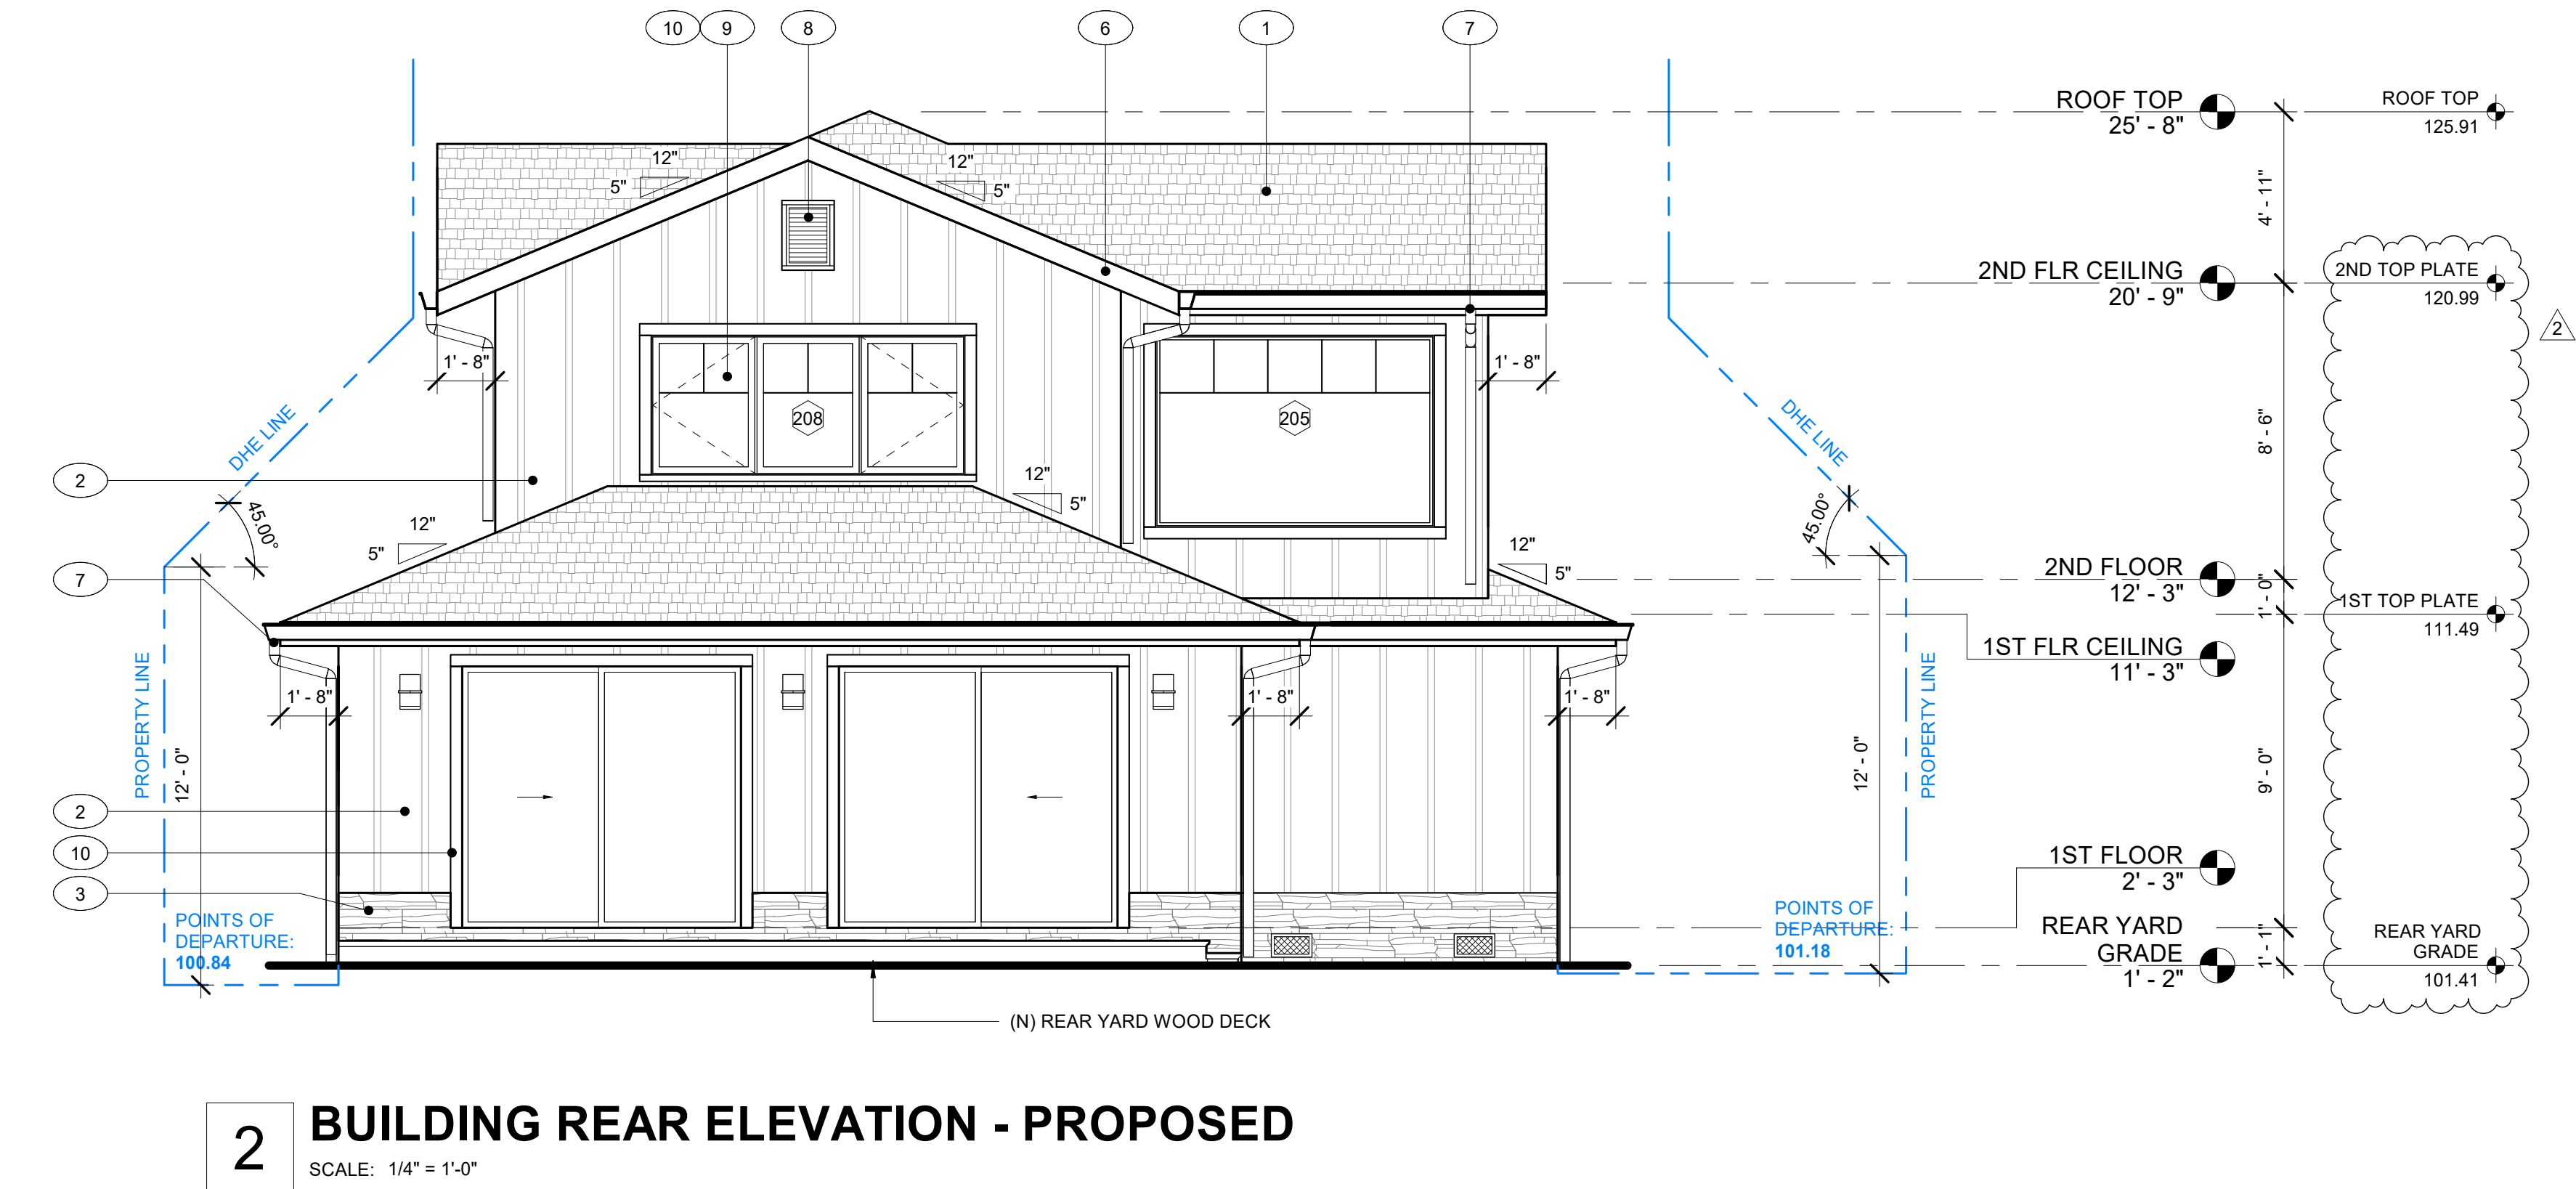


MATERIAL SCHEDULE		
#	ITEM	DESCRIPTION
1	PRESIDENTIAL SHAKE SHINGLE ROOF	40 YEARS CLASS A PRESIDENTIAL SHAKE ROOF WITH MINIMUM OF ONE LAYER OF 15 LB FELT ON 1/2" PLYWOOD
2	WALL - SIDING	TYP. 1 X 3 (3/4" X 2-1/2") BATTENS @ 16" O.C. TO 8'-0" WIDE BOARD 2-1/2" BATTEN, 1'-1 1/2" BOARD SPACING COLOR: WARM WHITE
3	WALL - STONE	LEDGE STONE VENEER REFER TO BUILDING ELEVATION FOR SIZE DETAILS COLOR: SIMILAR TO IMAGE
4	PORCH PAVER	NATURAL STONE PAVER THICKNESS: 7/8"
5	POST	"WOOD-CLAD" POST SIZE: 8" X 8", PAINTED WOOD COLOR: DARK GRAY
6	FASCIA	2 X 8 FASCIA, PAINTED WOOD COLOR: DARK GRAY
7	DOWNSPOUT & GUTTER	PAINTED STEEL COLOR: DARK GRAY
8	GABLE VENT	PAINTED WOOD SIZE: 18" X 24" = 432 SQ.IN. COLOR: DARK GRAY
9	WINDOW	ANDERSEN WINDOW: PAINTED FIBERGLASS WINDOW WITH SIMULATED TRUE DIVIDED LITES, GRILLE PATTERN TO BE SHORT FRACTIONAL COLOR: DARK GARY
10	TRIM (WINDOW & DOOR)	2 X 4 PAINTED WOOD TRIM COLOR: DARK GARY
11	GARAGE DOOR	PAINTED WOOD COLOR: DARK GARY
12	ENTRANCE DOOR	PAINTED WOOD, WITH TWO 15" WIDE SIDE LIGHTS COLOR: DARK GARY

FOUNDATION VENT AREA CALCULATION:

- TOTAL AREA OF UNDER RAISE-UP FLOOR: 2,058 SF
- REQUIRED VENTILATION AREA: 2,058 SF / 150 = 13.72 SF
- PROVIDE CRAWL SPACE VENT: 0.58 SF PER EACH VENT (TOTAL NEED 24)

Approved Elevations on 05/24/2021

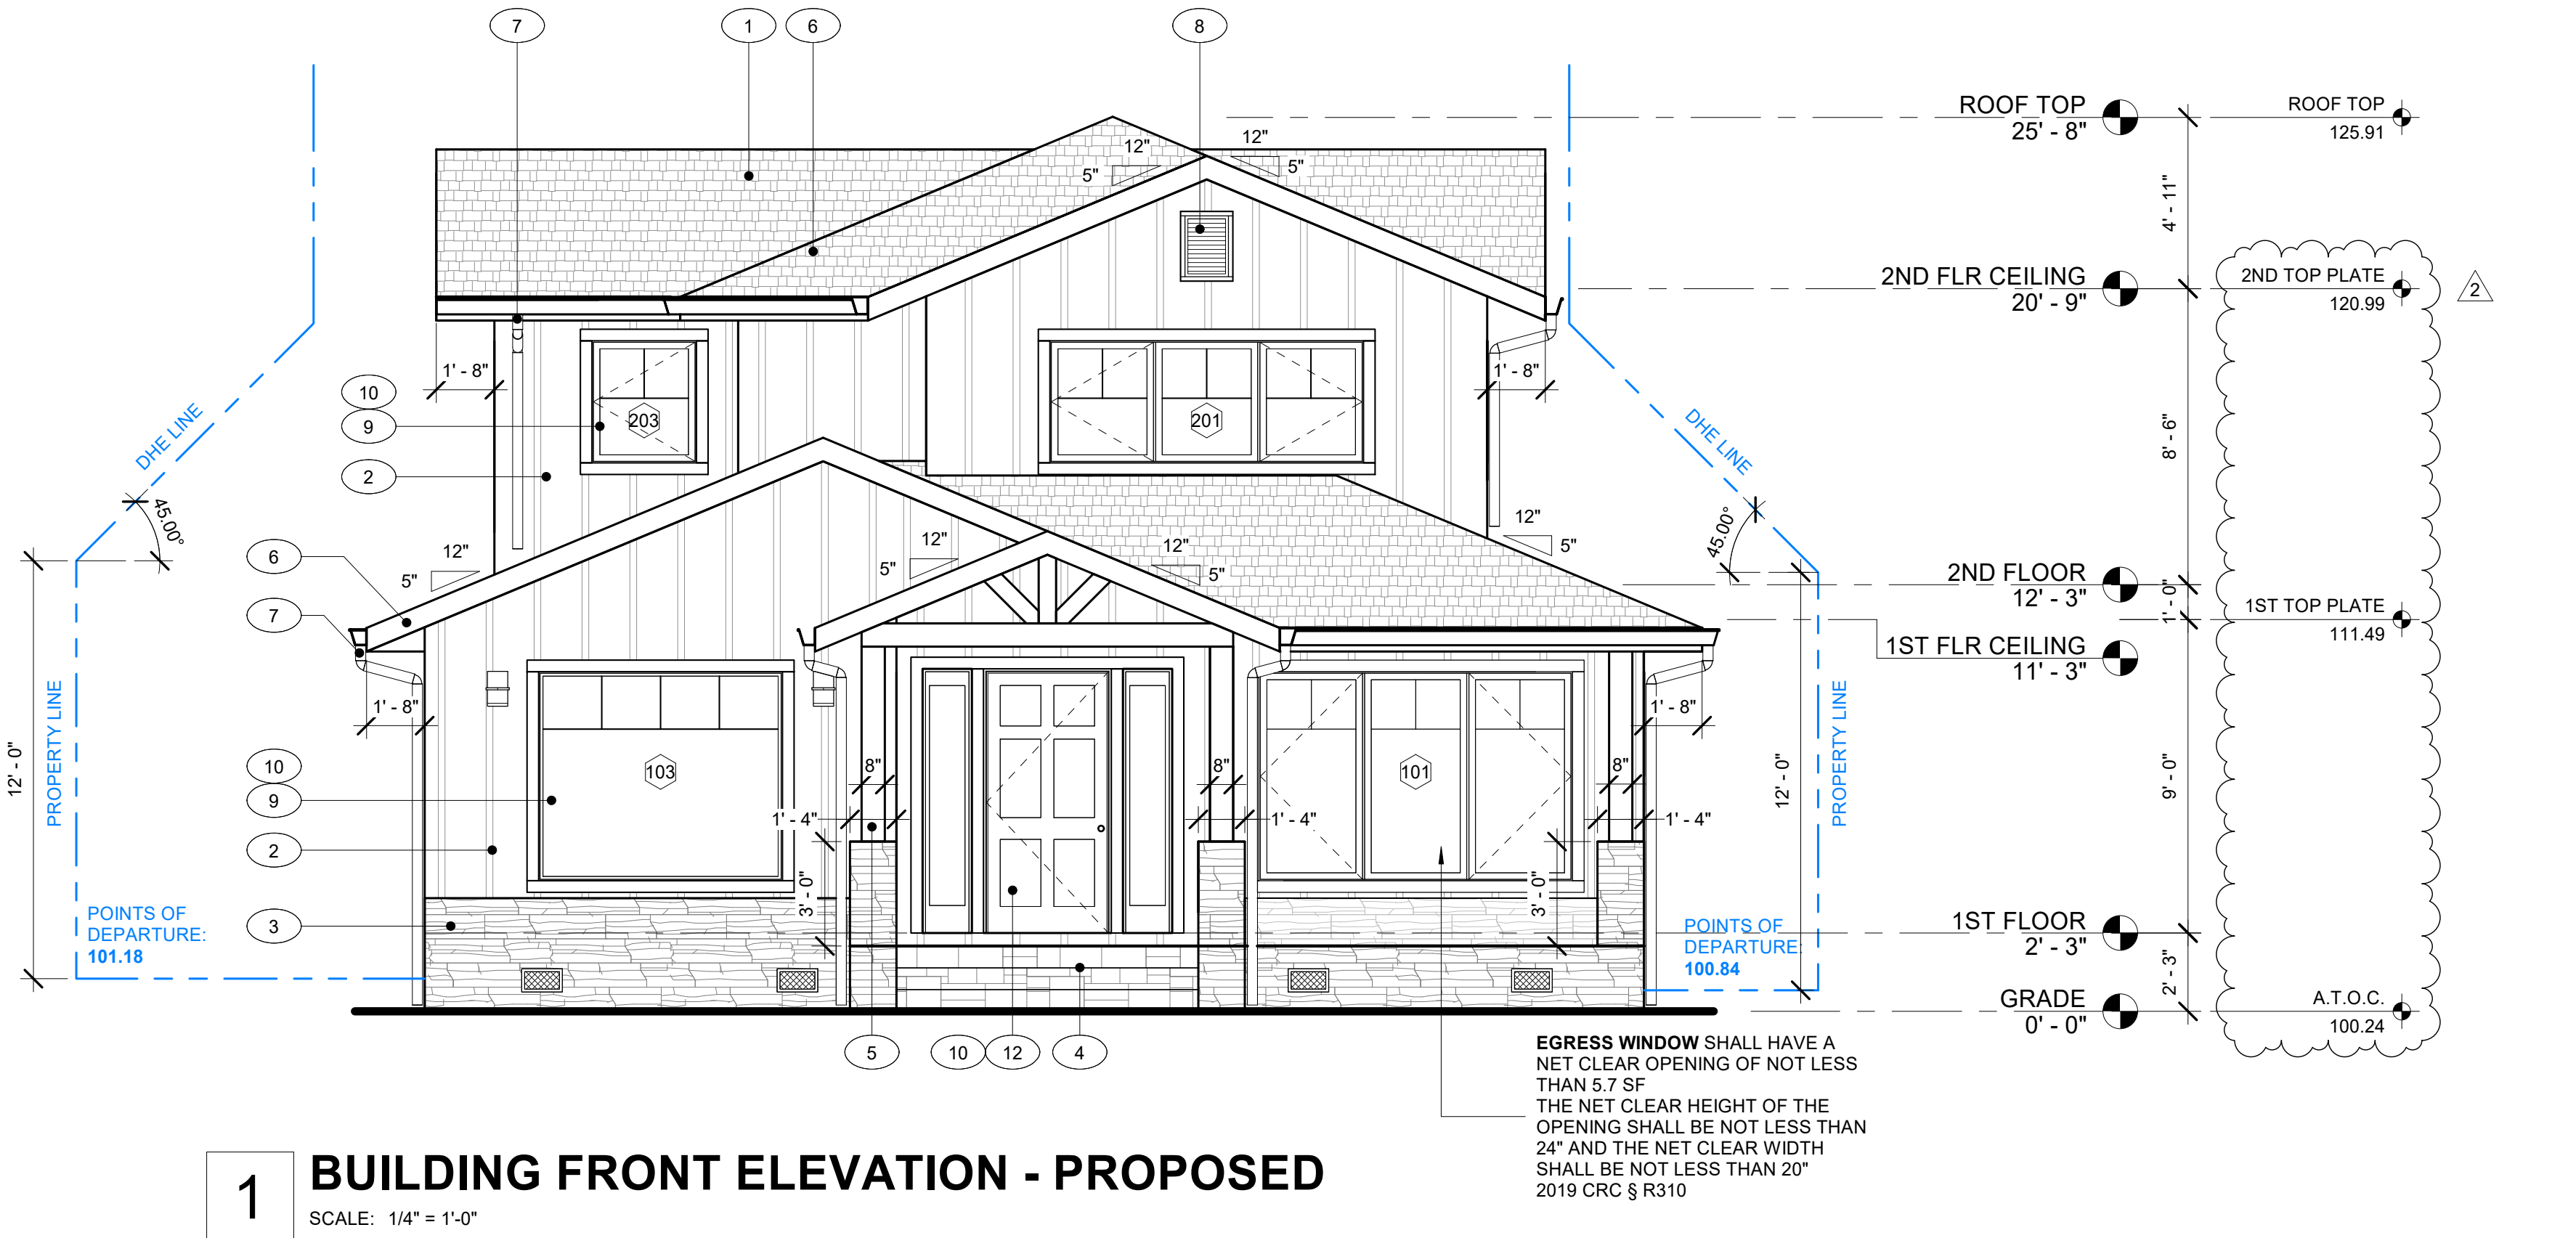

PROJECT:

CAPUCHINO

1431 CAPUCHINO AVE,  
BURLINGAME, CA 94010

Parcel Number: 026075060; Zoning: R1

OWNER:

Angela Wang, 650.619.6292,  
AngelWang1683@gmail.com

DESIGNER:

HAN DESIGN STUDIO

157 SUMMIT WAY  
SAN FRANCISCO, CA 94132  
T: 415.987.0596  
E: HAN@DESIGNSTUDIOHAN.COM



ORIGINAL DATE: 10/01/2020

REVISIONS:

No.	DESCRIPTION	DATE
2	Planning Revision	01/02/21

SHEET TITLE:

BUILDING FRONT &  
REAR ELEVATION

SHEET NO.:

A 4.0




MATERIAL SCHEDULE		
#	ITEM	DESCRIPTION
1	PRESIDENTIAL SHAKE SHINGLE ROOF	40 YEARS CLASS A PRESIDENTIAL SHAKE ROOF WITH MINIMUM OF ONE LAYER OF 15 LB FELT ON 1/2" PLYWOOD
2	WALL - SIDING	TYP. 1 X 3 (3/4" X 2-1/2") BATTENS @ 16" O.C. TO 8'-0" WIDE BOARD 2-1/2" BATTEN, 1'-1 1/2" BOARD SPACING COLOR: WARM WHITE
3	WALL - STONE	LEDGE STONE VENEER REFER TO BUILDING ELEVATION FOR SIZE DETAILS COLOR: SIMILAR TO IMAGE
4	PORCH PAVER	NATURAL STONE PAVER THICKNESS: 7/8"
5	POST	"WOOD-CLAD" POST SIZE: 8" X 8", PAINTED WOOD COLOR: DARK GRAY
6	FASCIA	2 X 8 FASCIA, PAINTED WOOD COLOR: DARK GRAY
7	DOWNSPOUT & GUTTER	PAINTED STEEL COLOR: DARK GRAY
8	GABLE VENT	PAINTED WOOD SIZE: 18" X 24" = 432 SQ.IN. COLOR: DARK GRAY
9	WINDOW	ANDERSEN WINDOW: PAINTED FIBERGLASS WINDOW WITH SIMULATED TRUE DIVIDED LITES, GRILLE PATTERN TO BE SHORT FRACTIONAL COLOR: DARK GARY
10	TRIM (WINDOW & DOOR)	2 X 4 PAINTED WOOD TRIM COLOR: DARK GARY
11	GARAGE DOOR	PAINTED WOOD COLOR: DARK GARY
12	ENTRANCE DOOR	PAINTED WOOD, WITH TWO 15" WIDE SIDE LIGHTS COLOR: DARK GARY

Approved Elevations on 05/24/2021



1 BUILDING NORTH ELEVATION - PROPOSED  
SCALE: 1/4" = 1'-0"

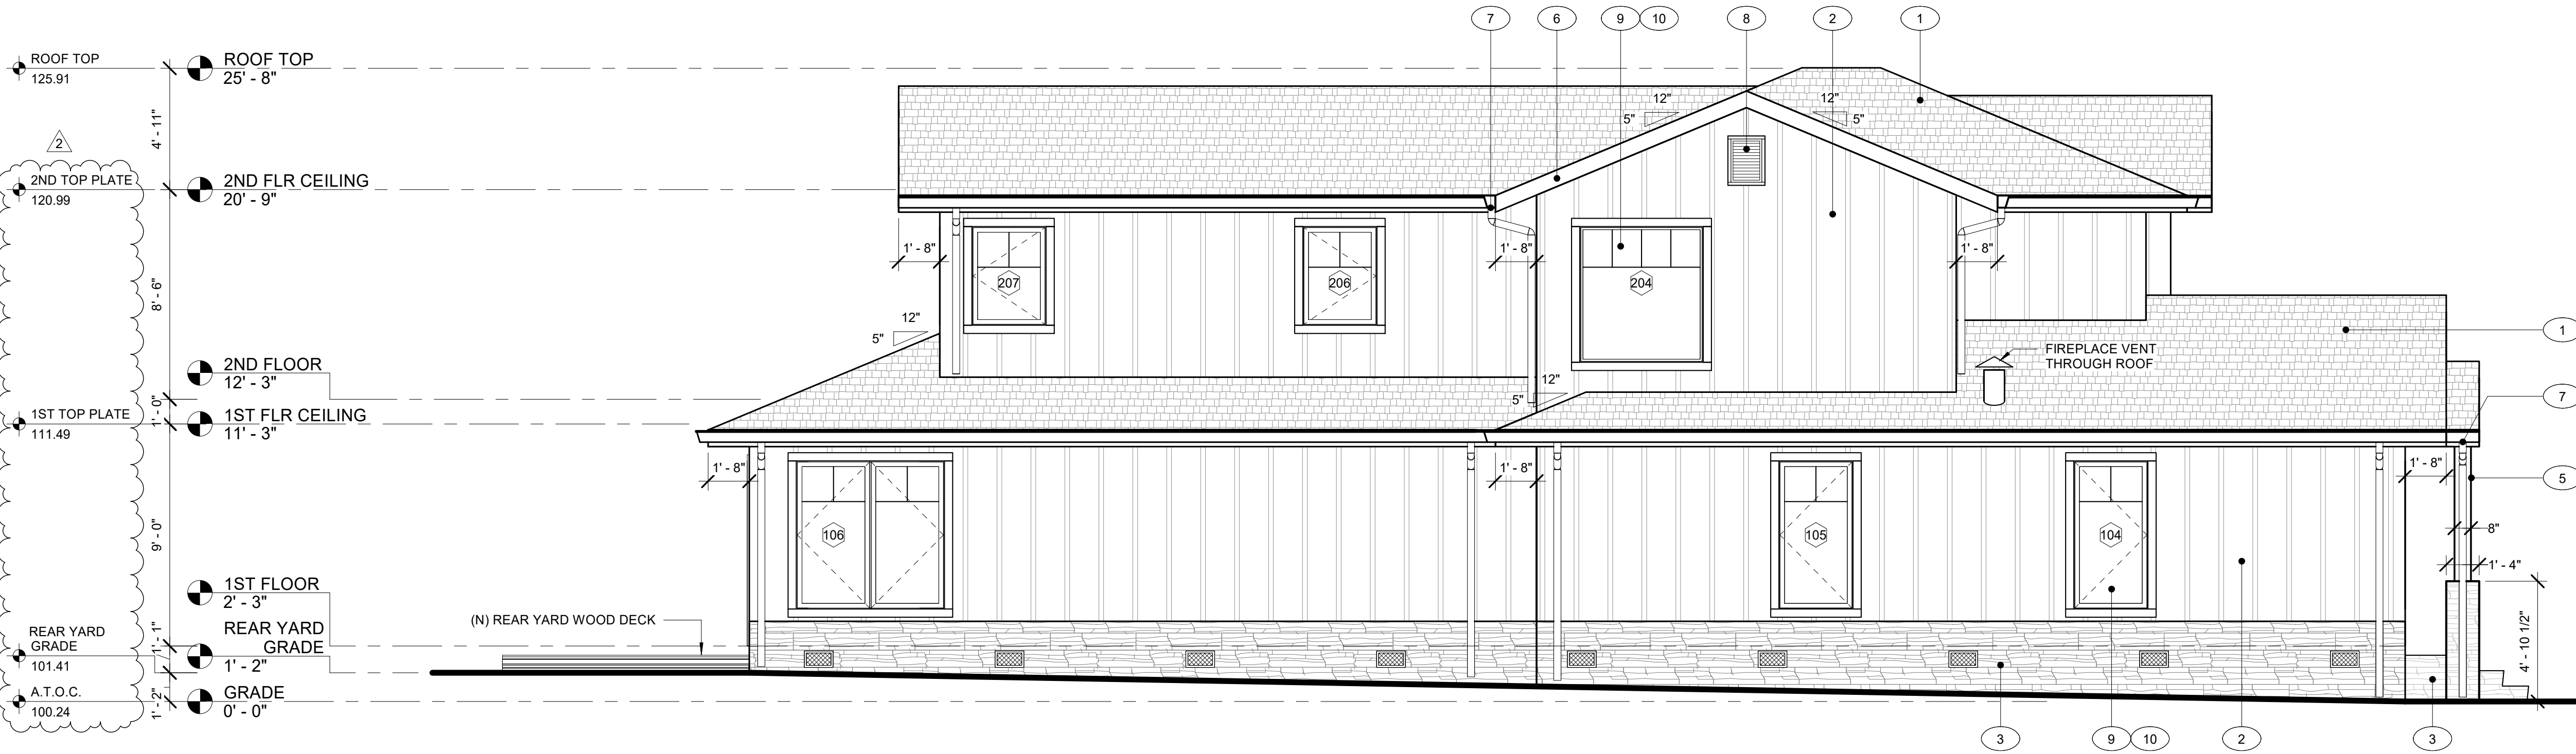

2 BUILDING SOUTH ELEVATION - PROPOSED  
SCALE: 1/4" = 1'-0"

FOUNDATION VENT AREA CALCULATION:

- TOTAL AREA OF UNDER RAISE-UP FLOOR: 2,058 SF
- REQUIRED VENTILATION AREA: 2,058 SF / 150 = 13.72 SF
- PROVIDE CRAWL SPACE VENT: 0.58 SF PER EACH VENT (TOTAL NEED 24)

PROJECT:

CAPUCHINO

1431 CAPUCHINO AVE,  
BURLINGAME, CA 94010

Parcel Number: 026075060; Zoning: R1

OWNER:

Angela Wang, 650.619.6292,  
AngelWang1683@gmail.com

DESIGNER:

HAN DESIGN STUDIO

157 SUMMIT WAY  
SAN FRANCISCO, CA 94132  
T: 415.987.0596  
E: HAN@DESIGNSTUDIOHAN.COM



ORIGINAL DATE: 10/01/2020

REVISIONS:

No.	DESCRIPTION	DATE
2	Planning Revision	01/02/21

SHEET TITLE:

BUILDING NORTH &  
SOUTH ELEVATION

SHEET NO.:


A 4.1




MATERIAL SCHEDULE		
#	ITEM	DESCRIPTION
1	PRESIDENTIAL SHAKE SHINGLE ROOF	40 YEARS CLASS A PRESIDENTIAL SHAKE ROOF WITH MINIMUM OF ONE LAYER OF 15 LB FELT ON 1/2" PLYWOOD
2	WALL - SIDING	TYP. 1 X 3 (3/4" X 2-1/2") BATTENS @ 16" O.C. TO 8'-0" WIDE BOARD 2-1/2" BATTEN, 1'-1 1/2" BOARD SPACING COLOR: WARM WHITE
3	WALL - STONE	LEDGE STONE VENEER REFER TO BUILDING ELEVATION FOR SIZE DETAILS COLOR: SIMILAR TO IMAGE
4	PORCH PAVER	NATURAL STONE PAVER THICKNESS: 7/8"
5	POST	"WOOD-CLAD" POST SIZE: 8" X 8", PAINTED WOOD COLOR: DARK GRAY
6	FASCIA	2 X 8 FASCIA, PAINTED WOOD COLOR: DARK GRAY
7	DOWNSPOUT & GUTTER	PAINTED STEEL COLOR: DARK GRAY
8	GABLE VENT	PAINTED WOOD SIZE: 18" X 24" = 432 SQ.IN. COLOR: DARK GRAY
9	WINDOW	ANDERSEN WINDOW: PAINTED FIBERGLASS WINDOW WITH SIMULATED TRUE DIVIDED LITES, GRILLE PATTERN TO BE SHORT FRACTIONAL COLOR: DARK GARY
10	TRIM (WINDOW & DOOR)	2 X 4 PAINTED WOOD TRIM COLOR: DARK GARY
11	GARAGE DOOR	PAINTED WOOD COLOR: DARK GARY
12	ENTRANCE DOOR	PAINTED WOOD, WITH TWO 15" WIDE SIDE LIGHTS COLOR: DARK GARY

FOUNDATION VENT AREA CALCULATION:

- TOTAL AREA OF UNDER RAISE-UP FLOOR: 2,058 SF
- REQUIRED VENTILATION AREA: 2,058 SF / 150 = 13.72 SF
- PROVIDE CRAWL SPACE VENT: 0.58 SF PER EACH VENT (TOTAL NEED 24)

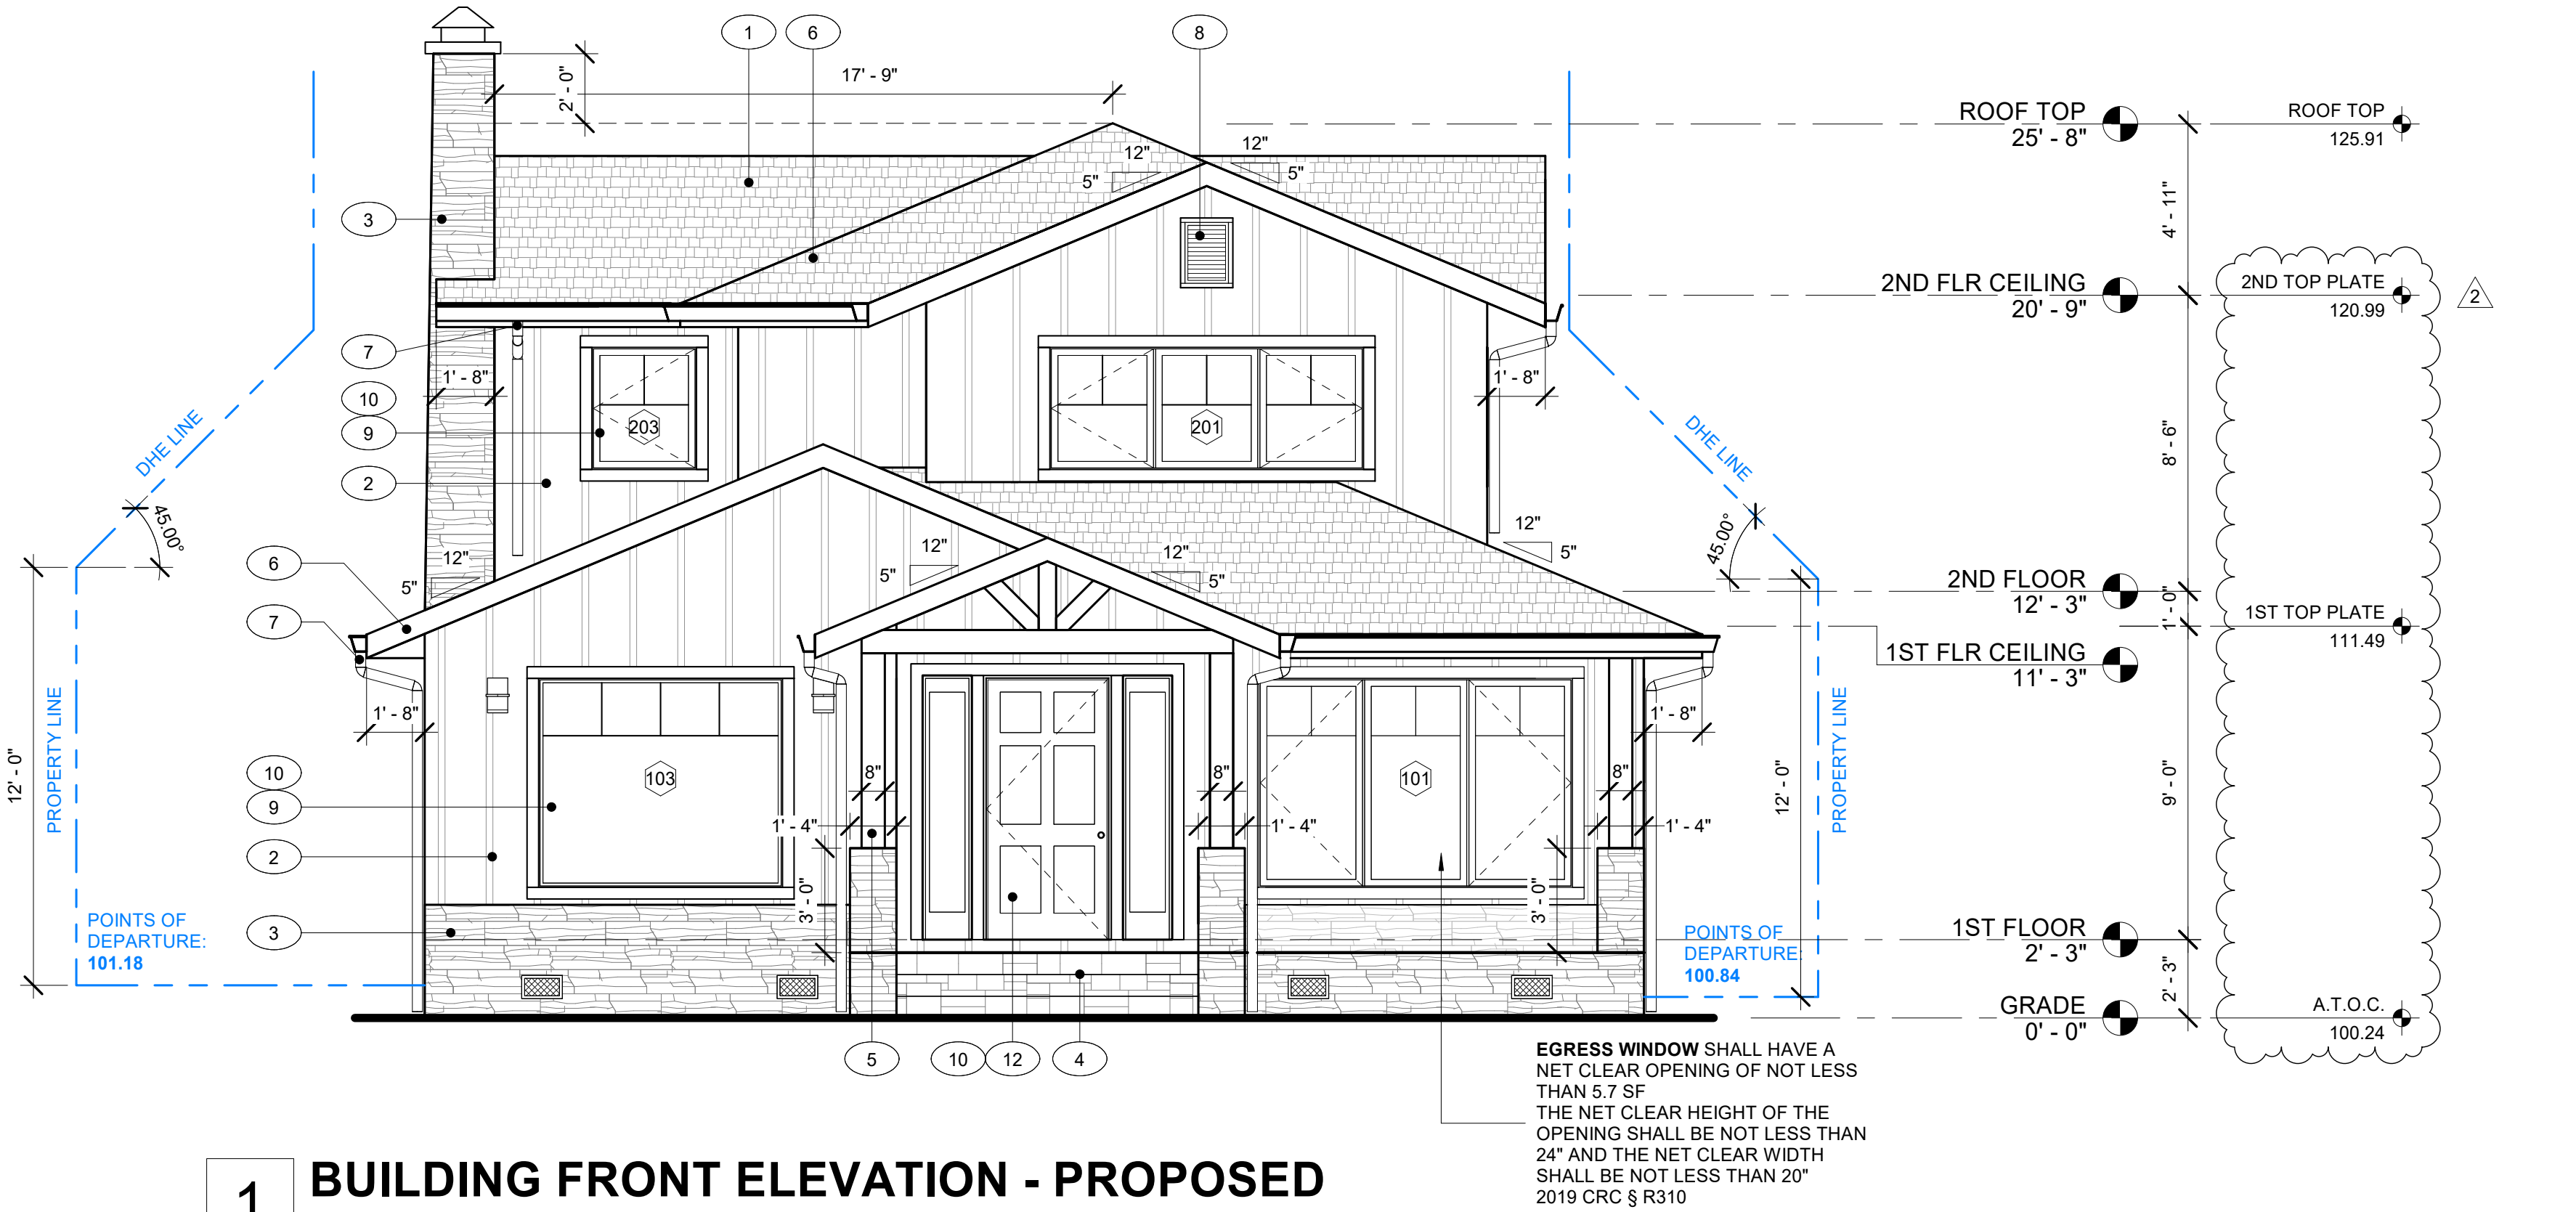

**1 BUILDING FRONT ELEVATION - PROPOSED**  
SCALE: 1/4" = 1'-0"

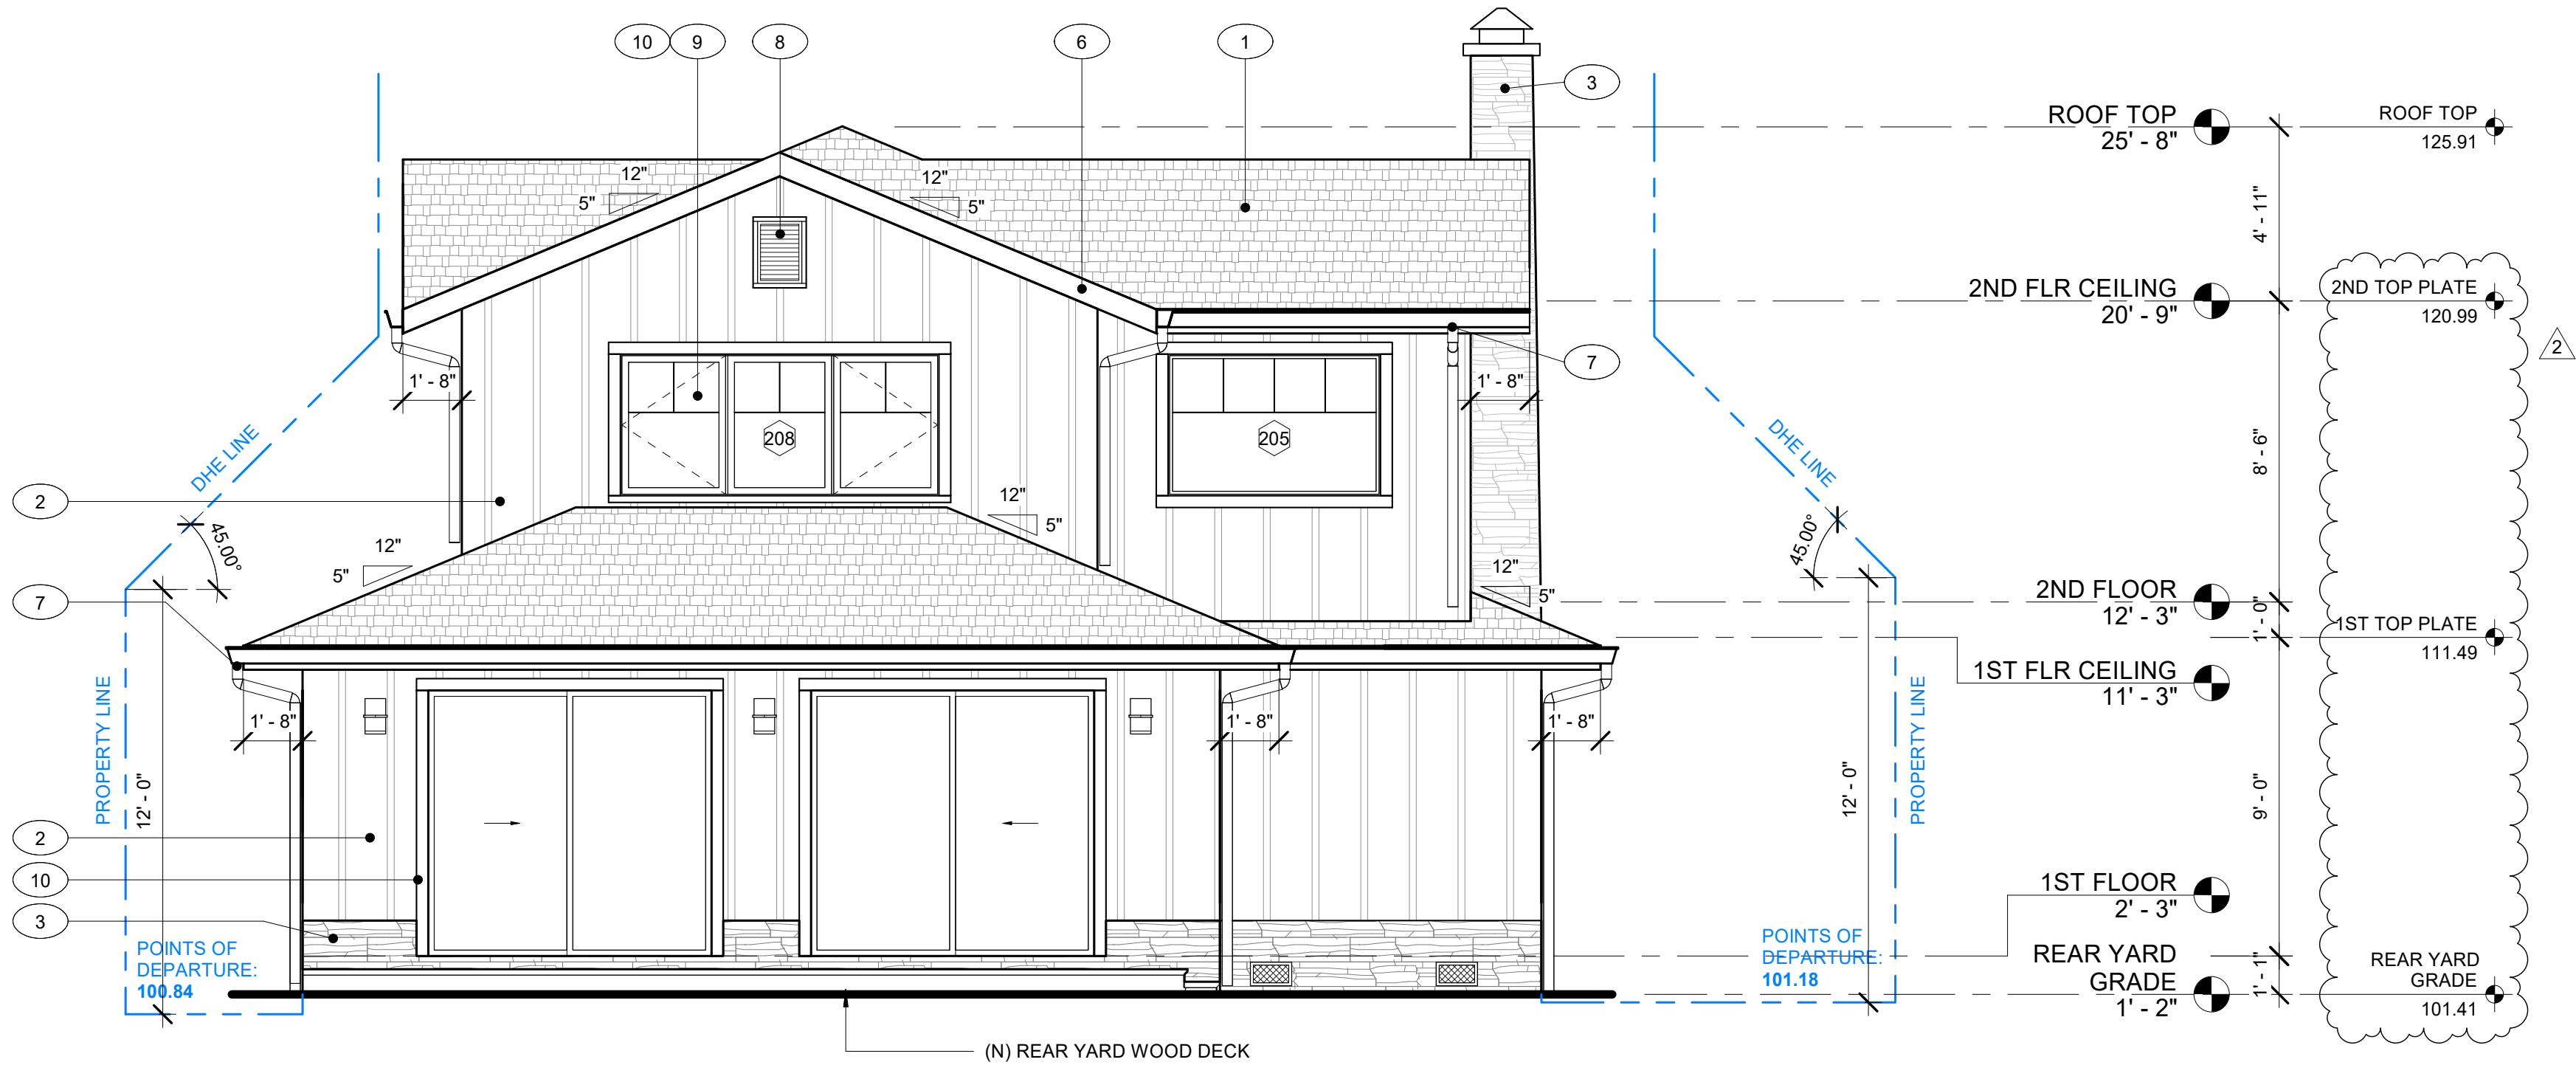

**2 BUILDING REAR ELEVATION - PROPOSED**  
SCALE: 1/4" = 1'-0"

PROJECT:

**CAPUCHINO**

1431 CAPUCHINO AVE,  
BURLINGAME, CA 94010

Parcel Number: 026075060; Zoning: R1

OWNER:

Angela Wang, 650.619.6292,  
AngelWang1683@gmail.com

DESIGNER:

**HAN DESIGN STUDIO**

157 SUMMIT WAY  
SAN FRANCISCO, CA 94132  
T: 415.987.0596  
E: HAN@DESIGNSTUDIOHAN.COM



ORIGINAL DATE: 10/01/2020

REVISIONS:

No.	DESCRIPTION	DATE
2	Planning Revision	01/02/21

SHEET TITLE:

**BUILDING FRONT &  
REAR ELEVATION**

SHEET NO.:


**A 4.0**



MATERIAL SCHEDULE		
#	ITEM	DESCRIPTION
1	PRESIDENTIAL SHAKE SHINGLE ROOF	40 YEARS CLASS A PRESIDENTIAL SHAKE ROOF WITH MINIMUM OF ONE LAYER OF 15 LB FELT ON 1/2" PLYWOOD
2	WALL - SIDING	TYP. 1 X 3 (3/4" X 2-1/2") BATTENS @ 16" O.C. TO 8'-0" WIDE BOARD 2-1/2" BATTEN, 1'-1 1/2" BOARD SPACING COLOR: WARM WHITE
3	WALL - STONE	LEDGE STONE VENEER REFER TO BUILDING ELEVATION FOR SIZE DETAILS COLOR: SIMILAR TO IMAGE
4	PORCH PAVER	NATURAL STONE PAVER THICKNESS: 7/8"
5	POST	"WOOD-CLAD" POST SIZE: 8" X 8", PAINTED WOOD COLOR: DARK GRAY
6	FASCIA	2 X 8 FASCIA, PAINTED WOOD COLOR: DARK GRAY
7	DOWNSPOUT & GUTTER	PAINTED STEEL COLOR: DARK GRAY
8	GABLE VENT	PAINTED WOOD SIZE: 18" X 24" = 432 SQ.IN. COLOR: DARK GRAY
9	WINDOW	ANDERSEN WINDOW: PAINTED FIBERGLASS WINDOW WITH SIMULATED TRUE DIVIDED LITES, GRILLE PATTERN TO BE SHORT FRACTIONAL COLOR: DARK GARY
10	TRIM (WINDOW & DOOR)	2 X 4 PAINTED WOOD TRIM COLOR: DARK GARY
11	GARAGE DOOR	PAINTED WOOD COLOR: DARK GARY
12	ENTRANCE DOOR	PAINTED WOOD, WITH TWO 15" WIDE SIDE LIGHTS COLOR: DARK GARY



1 BUILDING NORTH ELEVATION - PROPOSED  
SCALE: 1/4" = 1'-0"

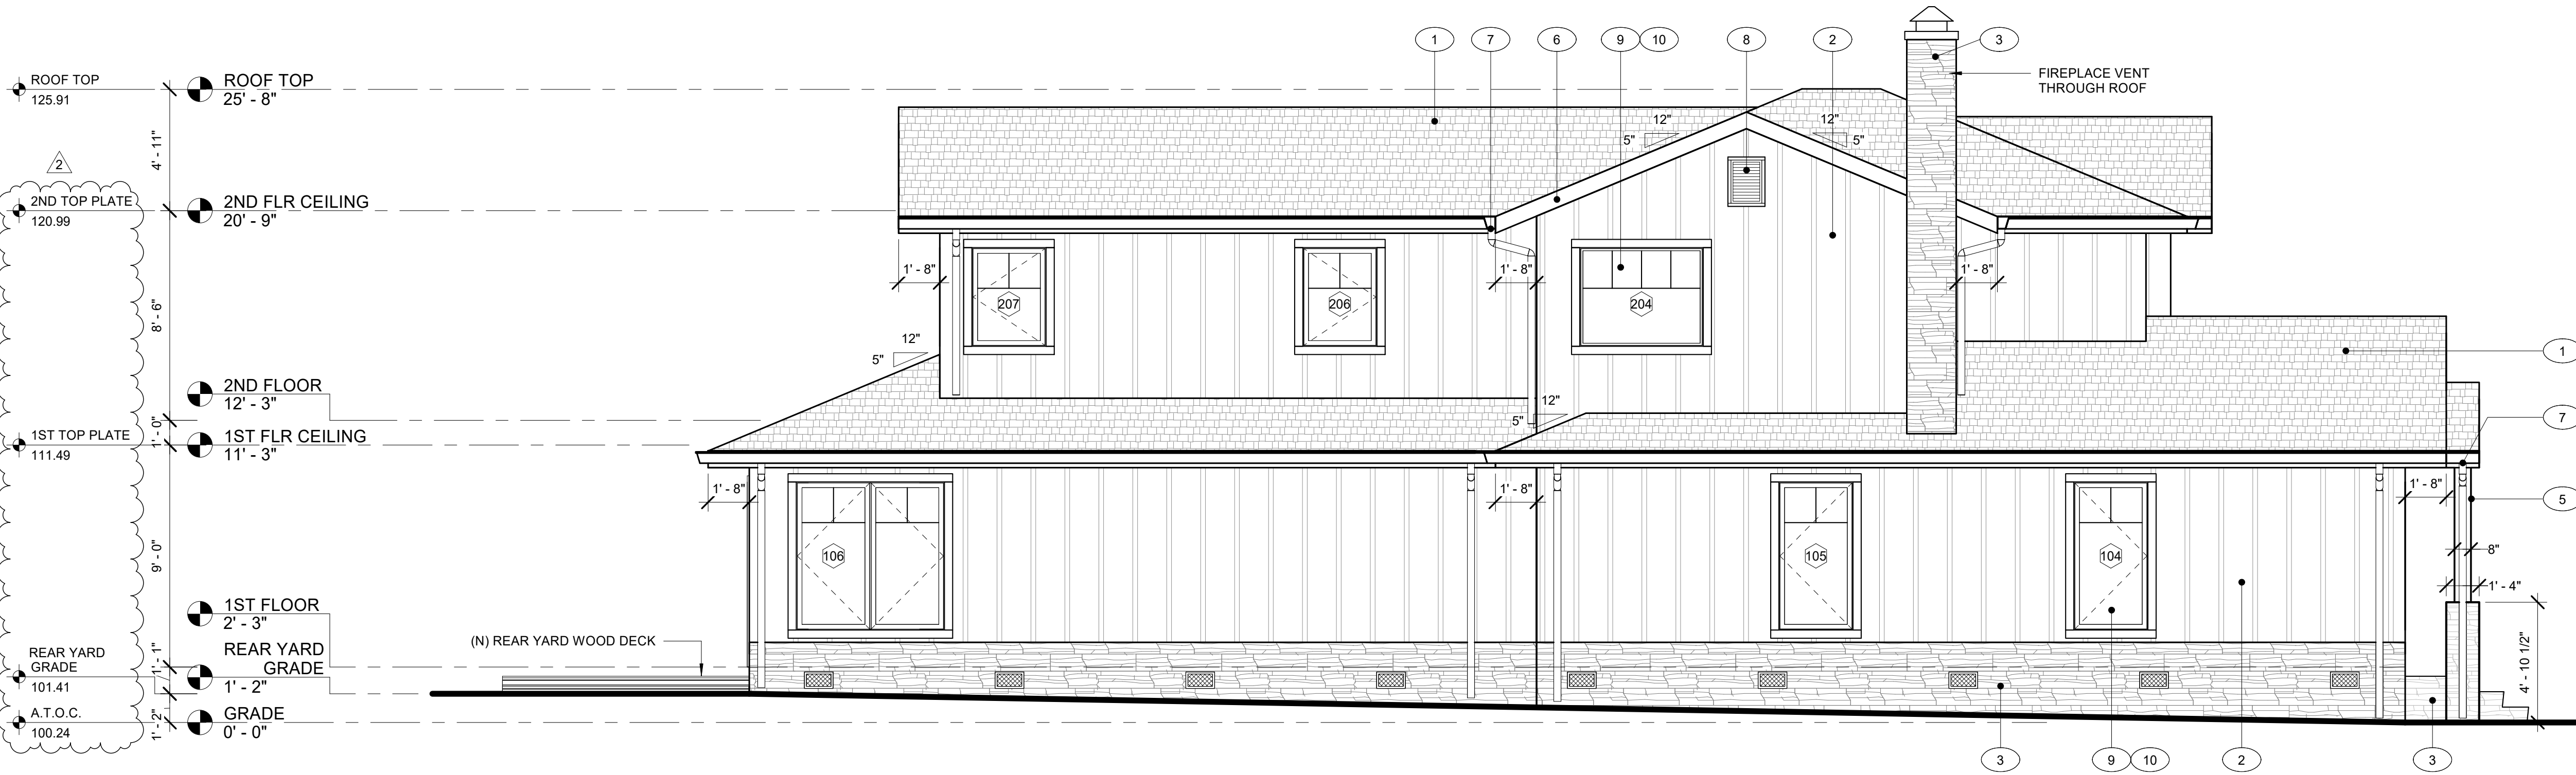

2 BUILDING SOUTH ELEVATION - PROPOSED  
SCALE: 1/4" = 1'-0"

FOUNDATION VENT AREA CALCULATION:

- TOTAL AREA OF UNDER RAISE-UP FLOOR: 2,058 SF
- REQUIRED VENTILATION AREA: 2,058 SF / 150 = 13.72 SF
- PROVIDE CRAWL SPACE VENT: 0.58 SF PER EACH VENT (TOTAL NEED 24)

PROJECT:

CAPUCHINO

1431 CAPUCHINO AVE,  
BURLINGAME, CA 94010

Parcel Number: 026075060; Zoning: R1

OWNER:

Angela Wang, 650.619.6292,  
AngelWang1683@gmail.com

DESIGNER:

HAN DESIGN STUDIO

157 SUMMIT WAY  
SAN FRANCISCO, CA 94132  
T: 415.987.0596  
E: HAN@DESIGNSTUDIOHAN.COM



ORIGINAL DATE: 10/01/2020

REVISIONS:

No.	DESCRIPTION	DATE
2	Planning Revision	01/02/21

SHEET TITLE:

BUILDING NORTH &  
SOUTH ELEVATION

SHEET NO.:

A 4.1