



SHATARA
ARCHITECTURE
INC.

890 7TH ST.
SAN FRANCISCO
CA 94107

TEL (415) 512-7566
suhell@shataraarch.com

DRAWINGS AND SPECIFICATIONS, AS INSTRUMENTS OF PROFESSIONAL SERVICE, ARE AND SHALL REMAIN THE PROPERTY OF THE ARCHITECT.
THESE DOCUMENTS ARE NOT TO BE USED, IN WHOLE OR IN PART, FOR ANY PROJECTS OR PURPOSES WHATSOEVER, WITHOUT THE PRIOR SPECIFIC WRITTEN AUTHORIZATION OF SHATARA ARCHITECTURE INC.

PROJECT
TENANT IMPROVEMENT

ADDRESS
**1204 EL CAMINO REAL
BURLINGAME, CA**

APN: 026096180

OWNER'S INFORMATION

**ROGER ABUYAGHI
(TENANT & OWNER)**


**PROJECT DIRECTORY
OWNER**

ARCHITECT
SHATARA ARCHITECTURE INC.

890 7TH STREET
SAN FRANCISCO, CA 94107
TEL: 415-512-7566
CONTACT: SUHELL SHATARA


DBI STAMP

BUILDING	11-18-2020
BUILDING	04-12-2021
BUILDING	05-14-2021
BUILDING	05-27-2021

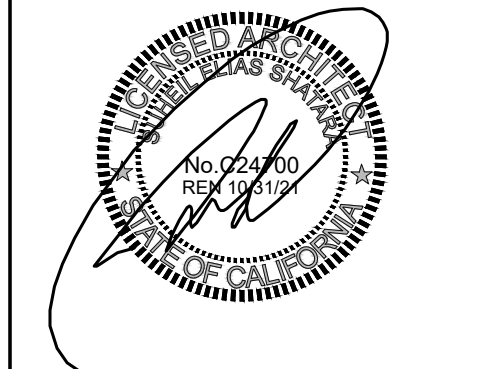


SHEET DESCRIPTION
**PROPOSED 3D
RENDERINGS**


A3.1

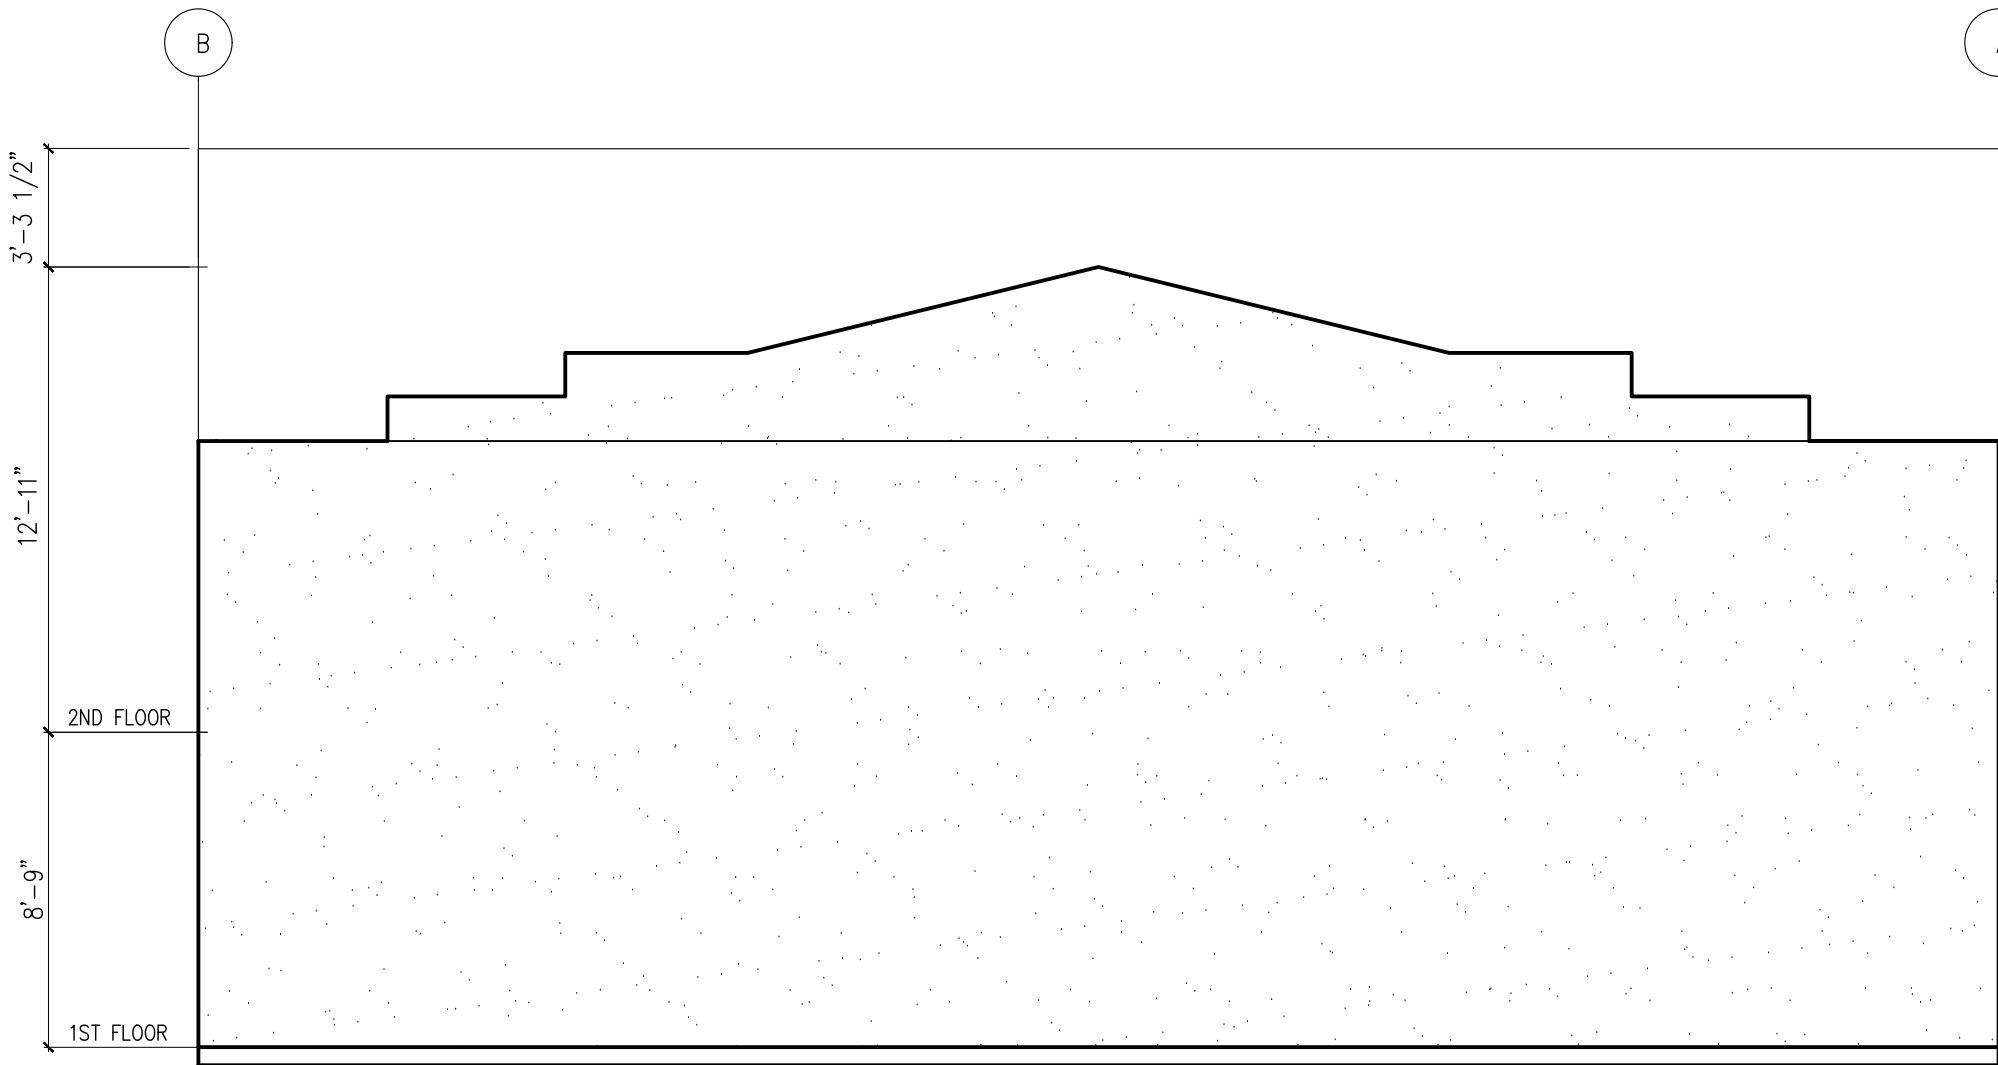


3 EXISTING NORTH EAST ELEVATION - NO CHANGE
SCALE : 3/16"=1'-0"

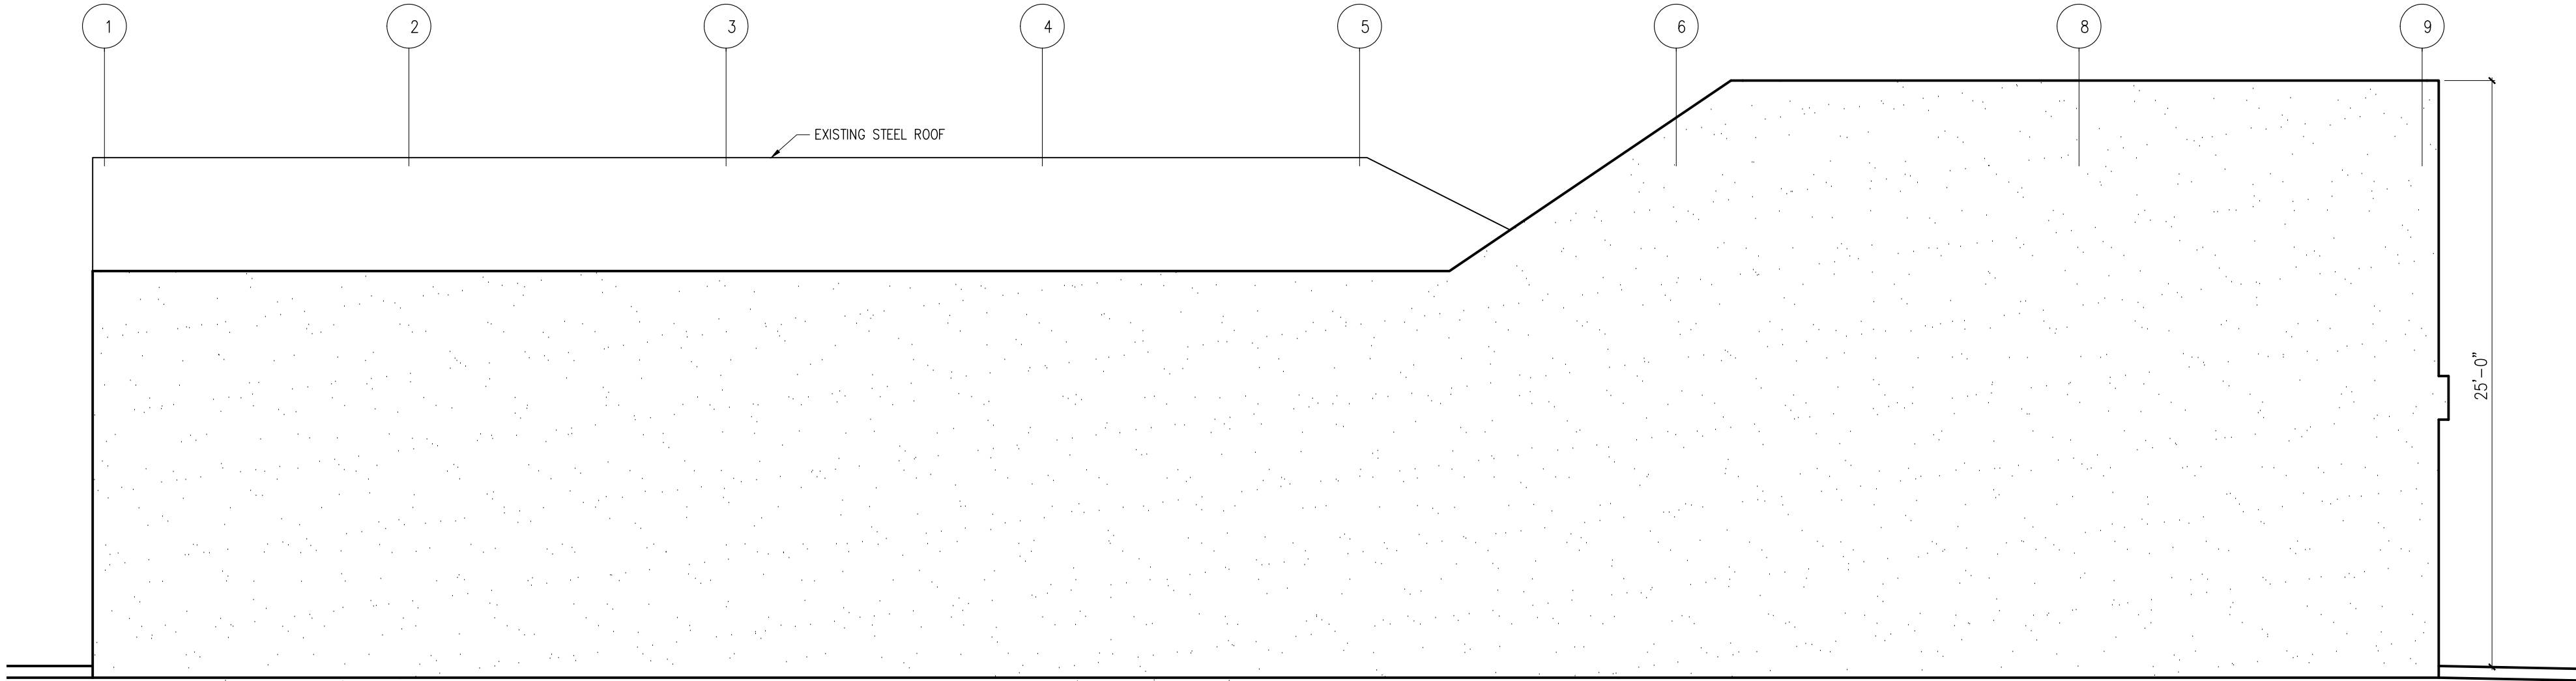

4 EXISTING NORTH WEST ELEVATION - NO CHANGE
SCALE : 3/16"=1'-0"

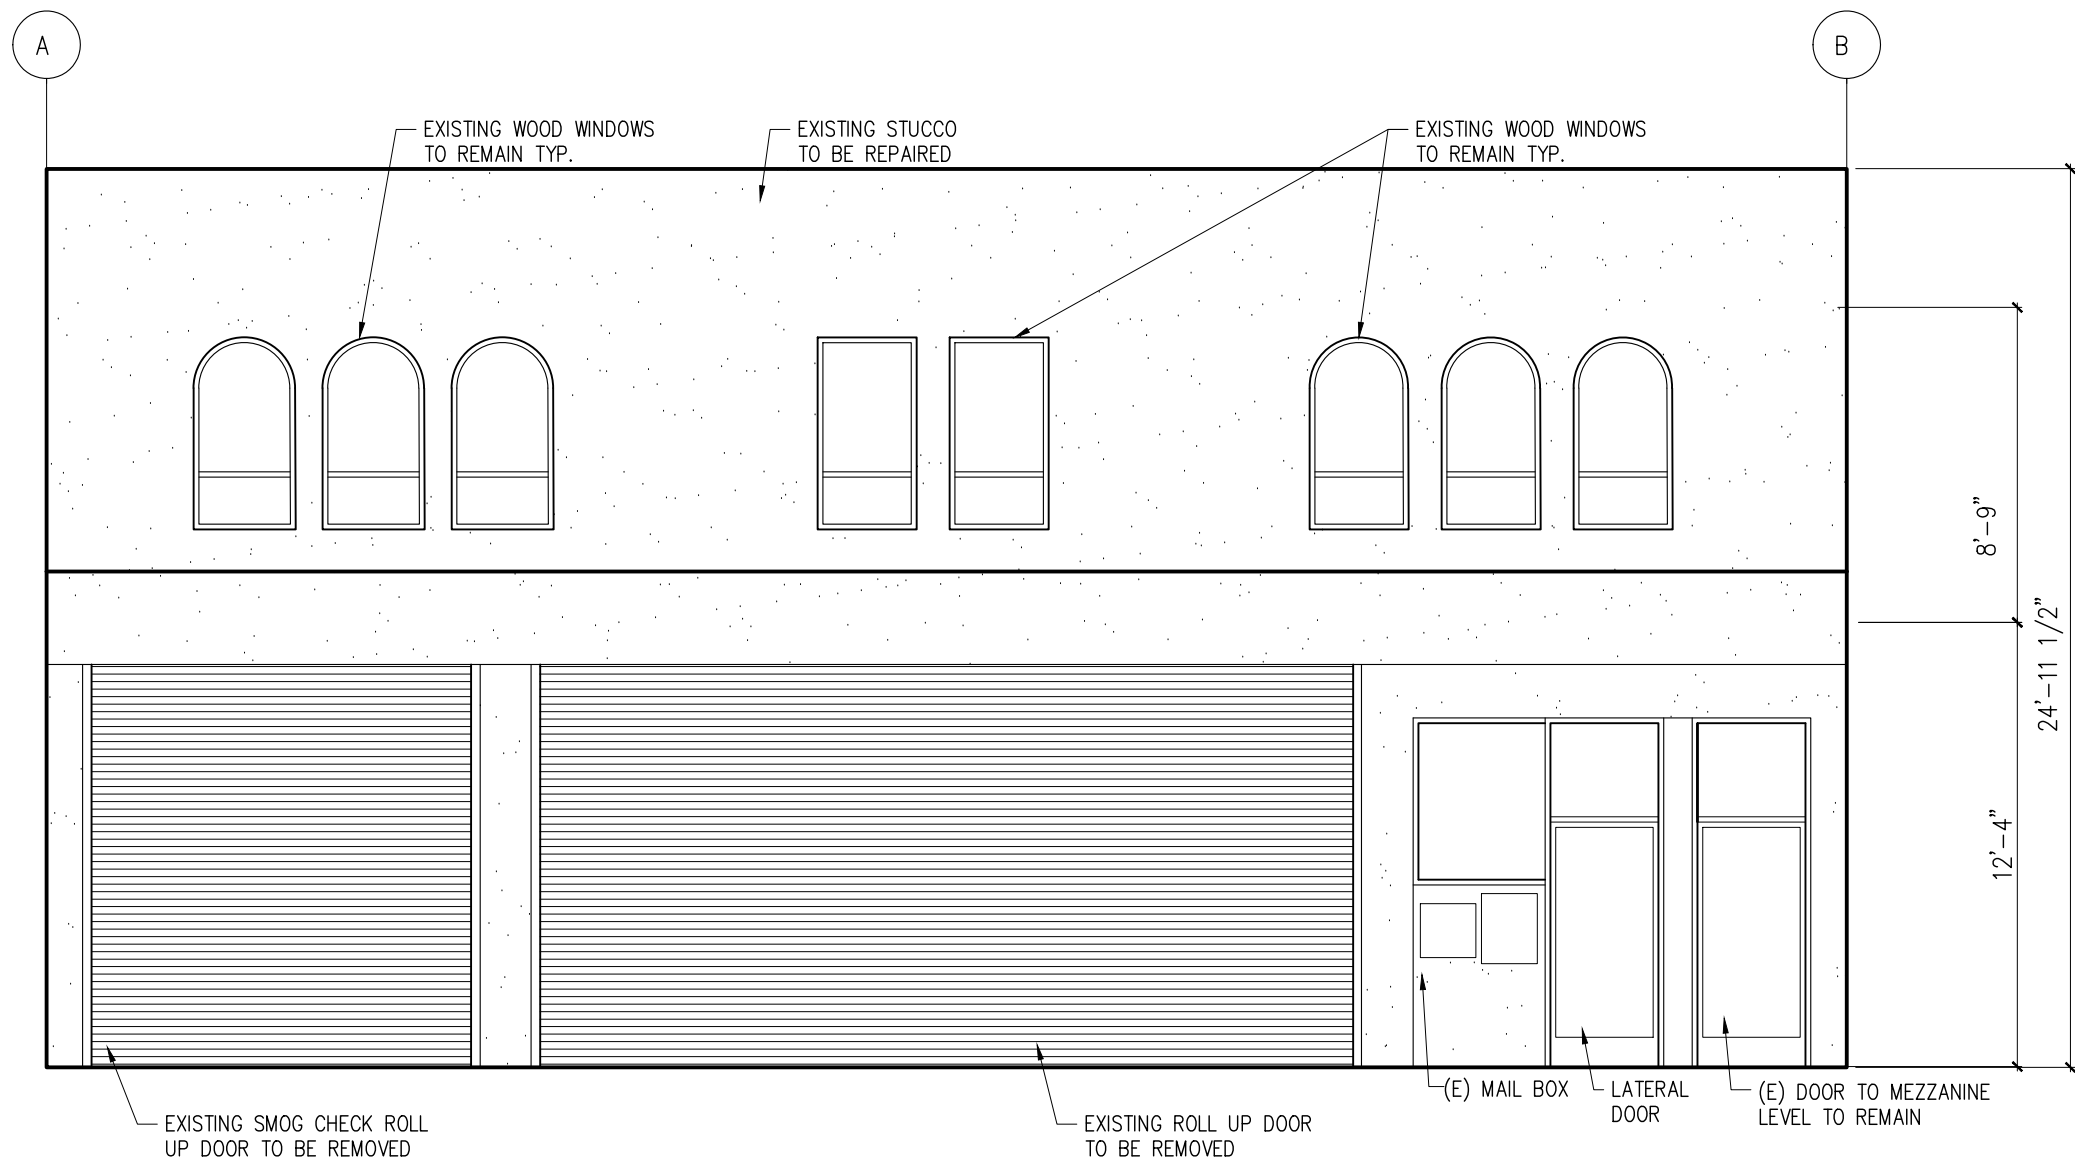

1 EXISTING SOUTH WEST / FRONT ELEVATION
SCALE : 3/16"=1'-0"

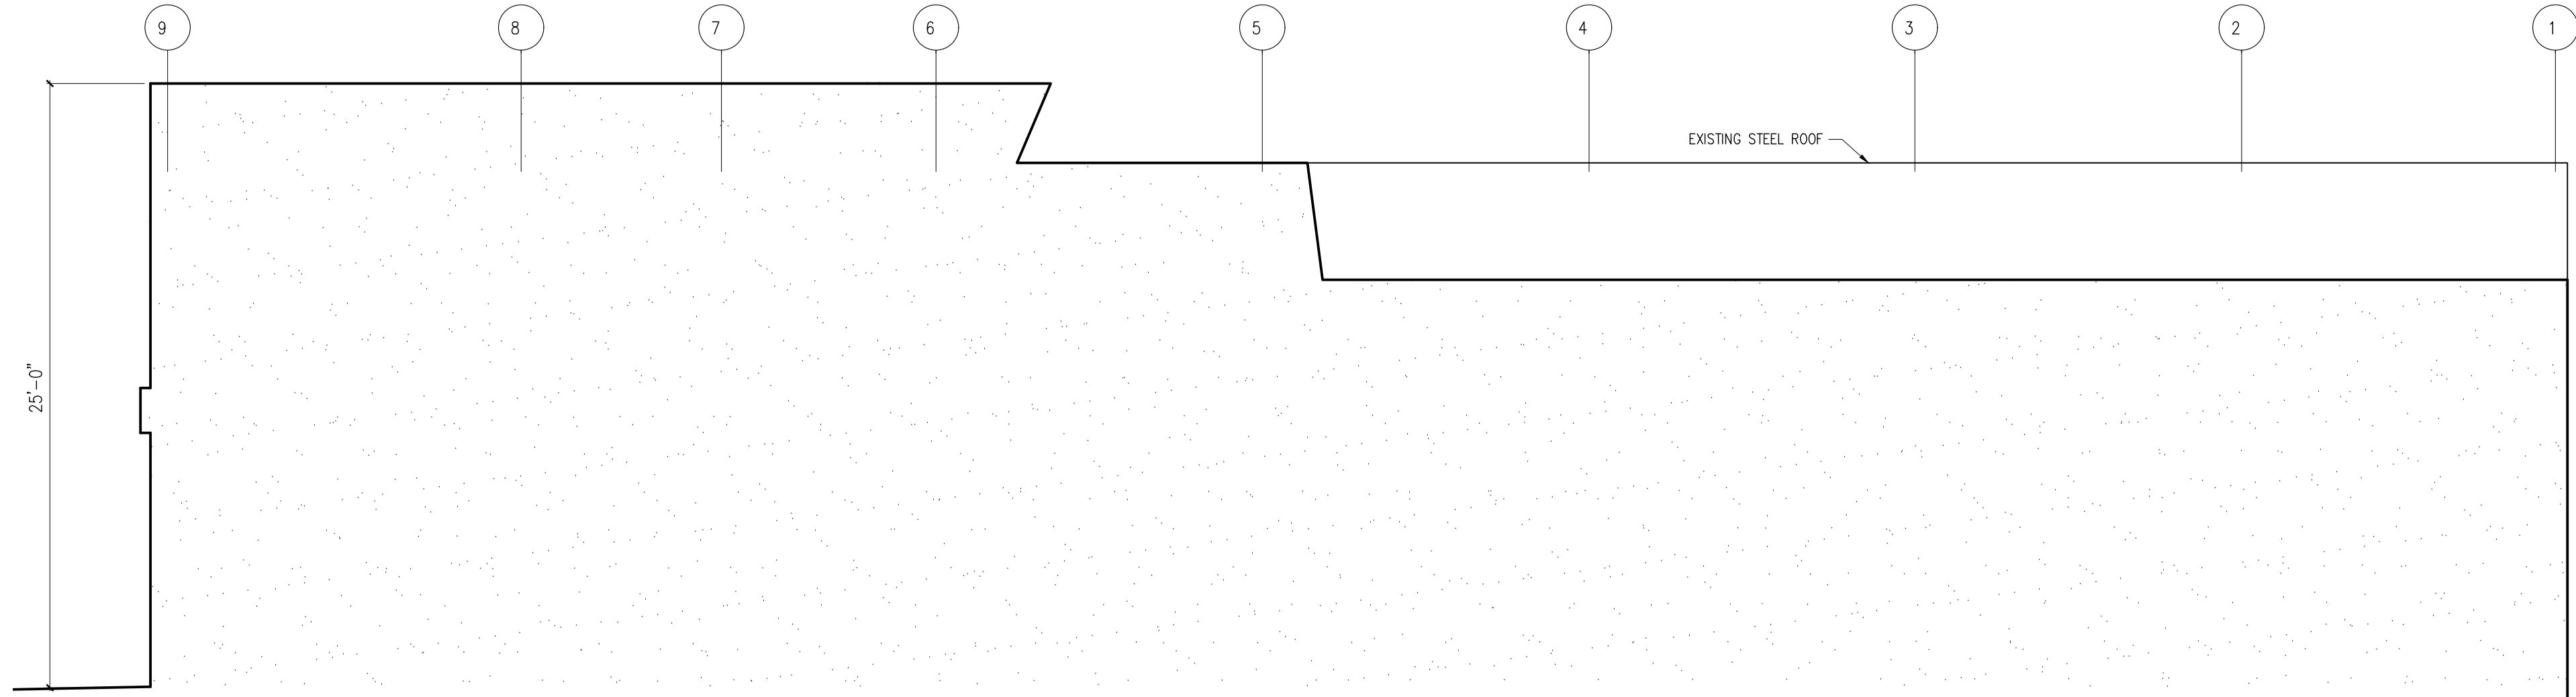

2 EXISTING SOUTH EAST ELEVATION - NO CHANGE
SCALE : 3/16"=1'-0"

SHATARA ARCHITECTURE INC.

890 7TH ST.
SAN FRANCISCO
CA 94107

TEL (415) 512-7566
suhel@shataraarch.com

DRAWINGS AND SPECIFICATIONS, AS INSTRUMENTS OF PROFESSIONAL SERVICE, ARE AND SHALL REMAIN THE PROPERTY OF THE ARCHITECT.
THESE DOCUMENTS ARE NOT TO BE USED, IN WHOLE OR IN PART, FOR ANY PROJECTS OR PURPOSES WHATSOEVER, WITHOUT THE PRIOR SPECIFIC WRITTEN AUTHORIZATION OF SHATARA ARCHITECTURE INC.

PROJECT
TENANT IMPROVEMENT

ADDRESS
1204 EL CAMINO REAL
BURLINGAME, CA

APN: 026096180

OWNER'S INFORMATION


ROGER ABUYAGHI
(TENANT & OWNER)

PROJECT DIRECTORY

ARCHITECT
SHATARA ARCHITECTURE INC.

890 7TH STREET
SAN FRANCISCO, CA 94107
TEL: 415-512-7566
CONTACT: SUHEIL SHATARA





BUILDING	11-18-2020
BUILDING	04-12-2021
BUILDING	05-14-2021
BUILDING	05-27-2021

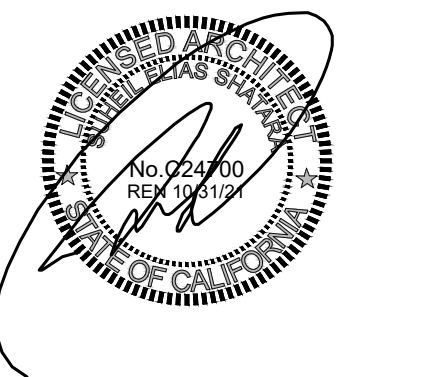


SHEET DESCRIPTION
EXISTING
ELEVATIONS


A1.3

BUILDING	11-18-2020
BUILDING	04-12-2021
BUILDING	05-14-2021
BUILDING	05-27-2021

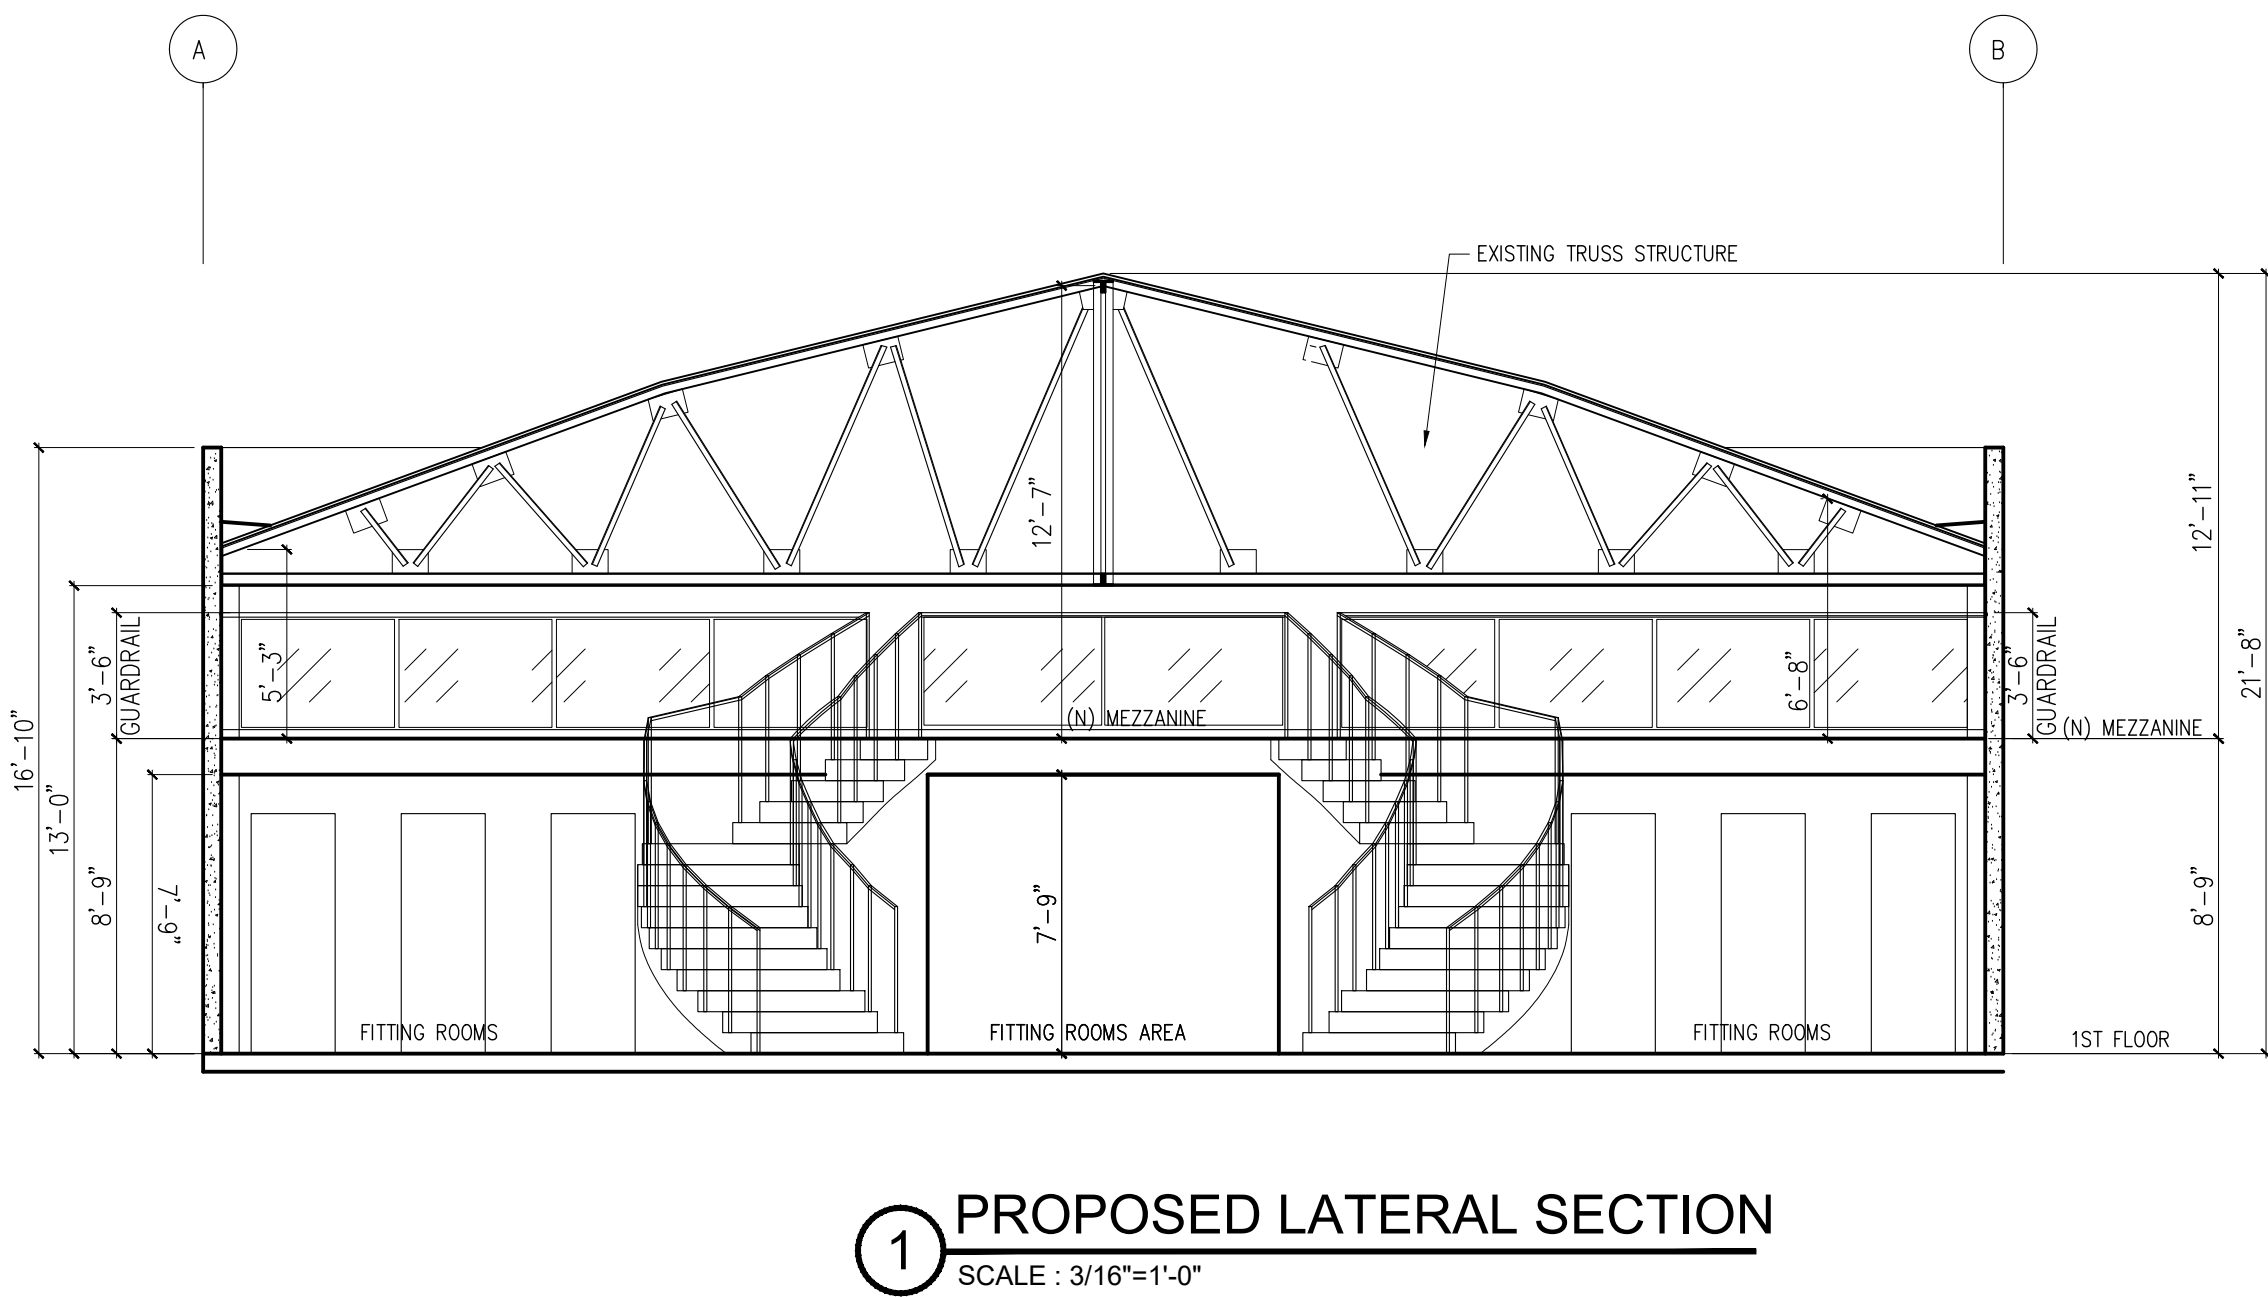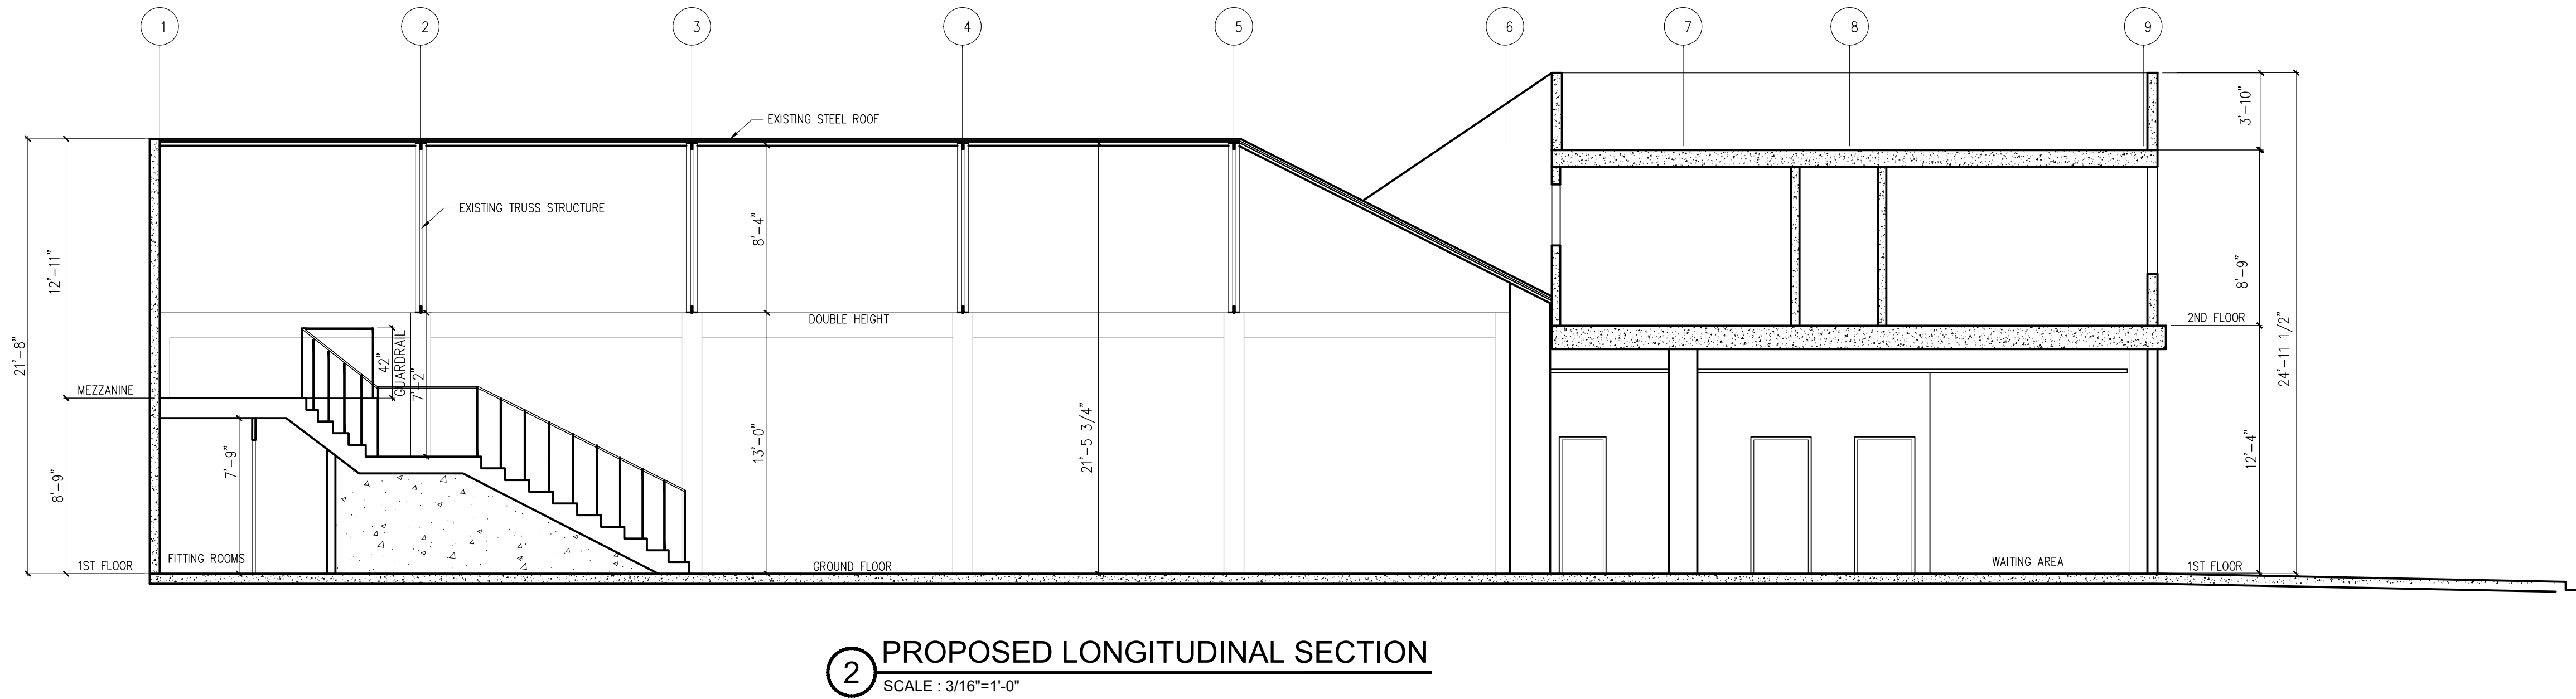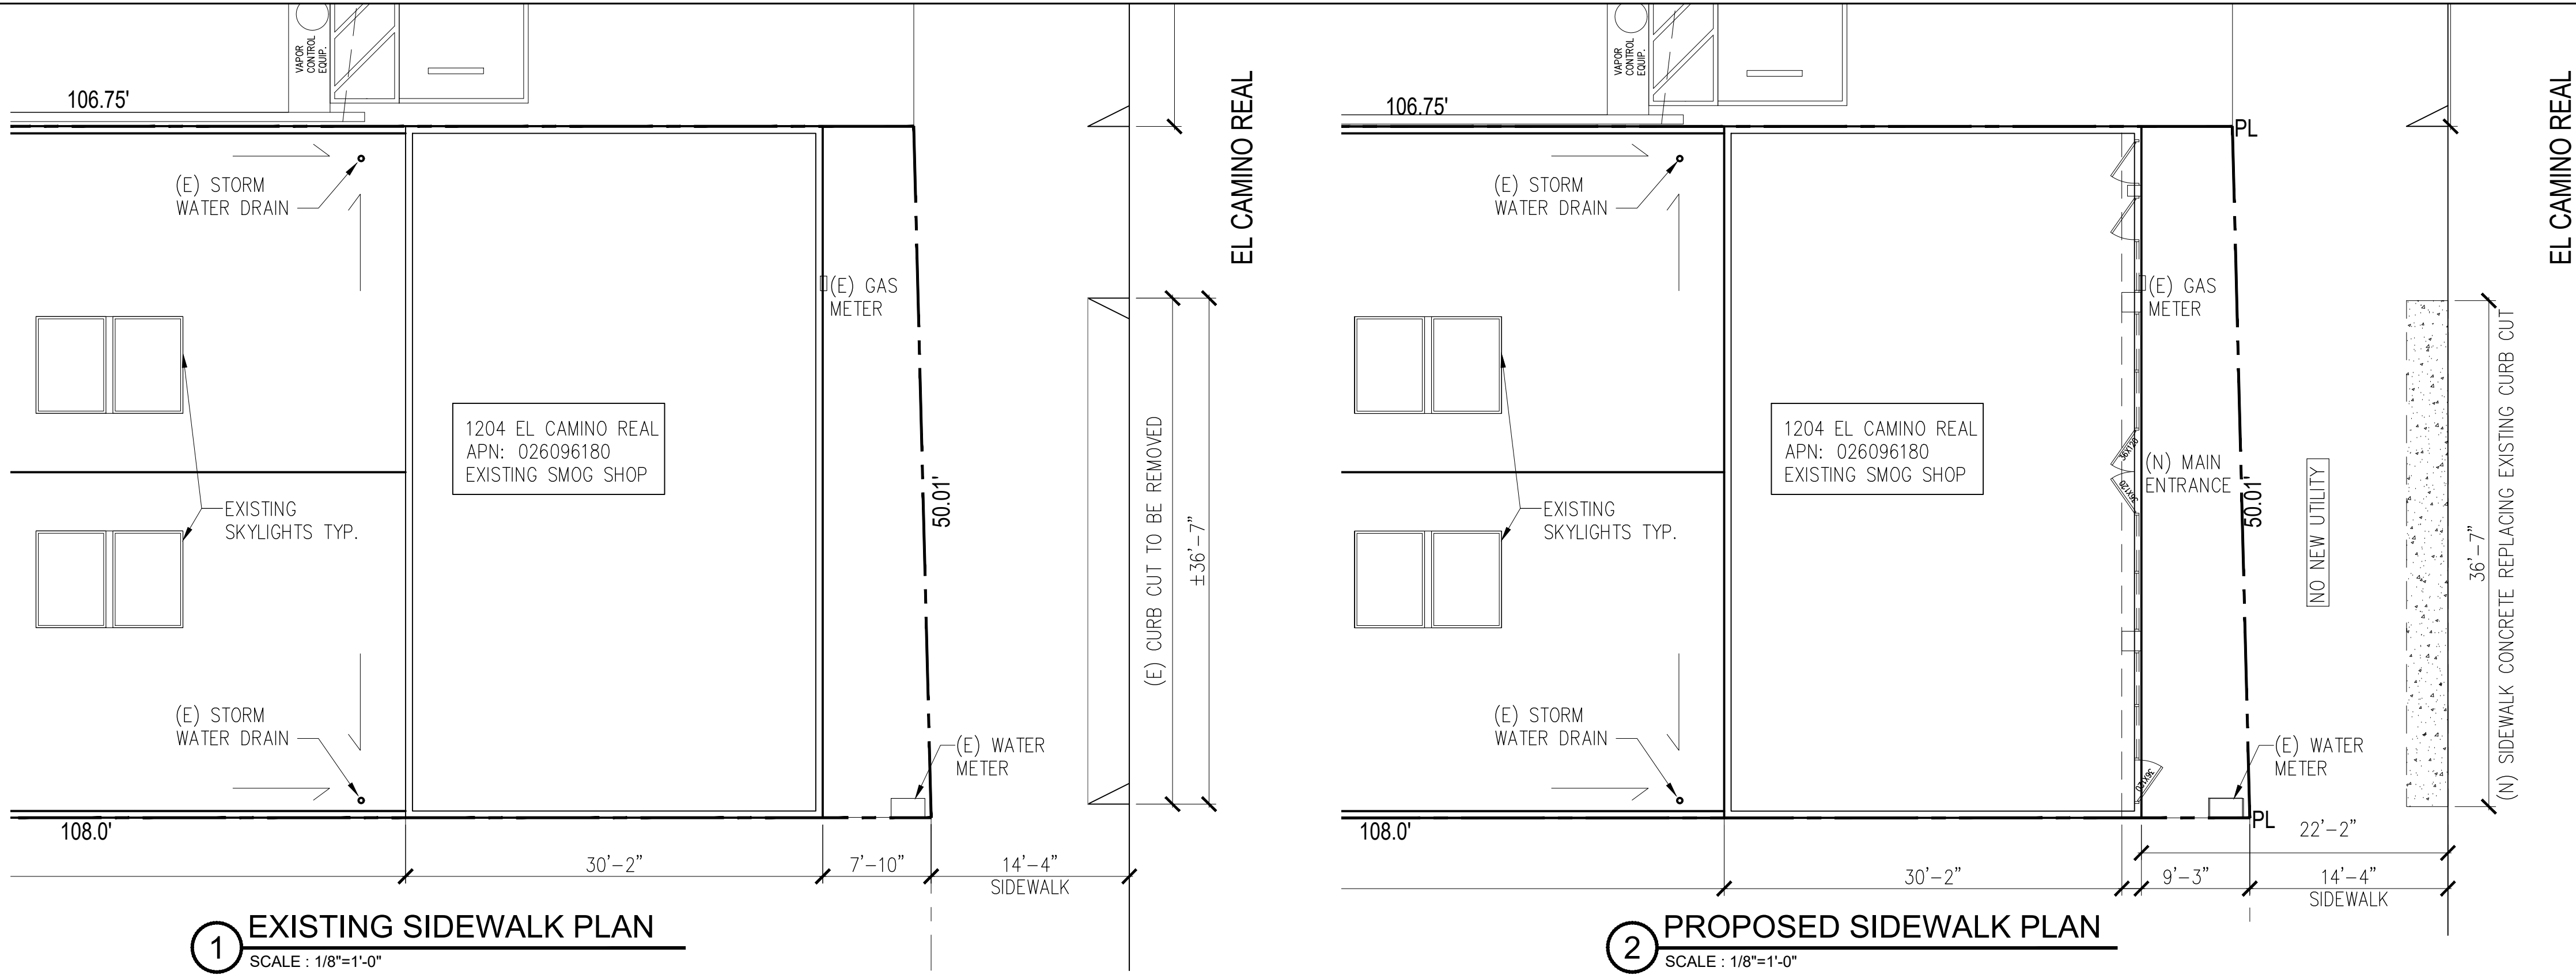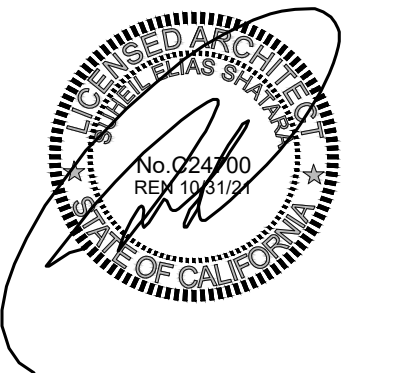

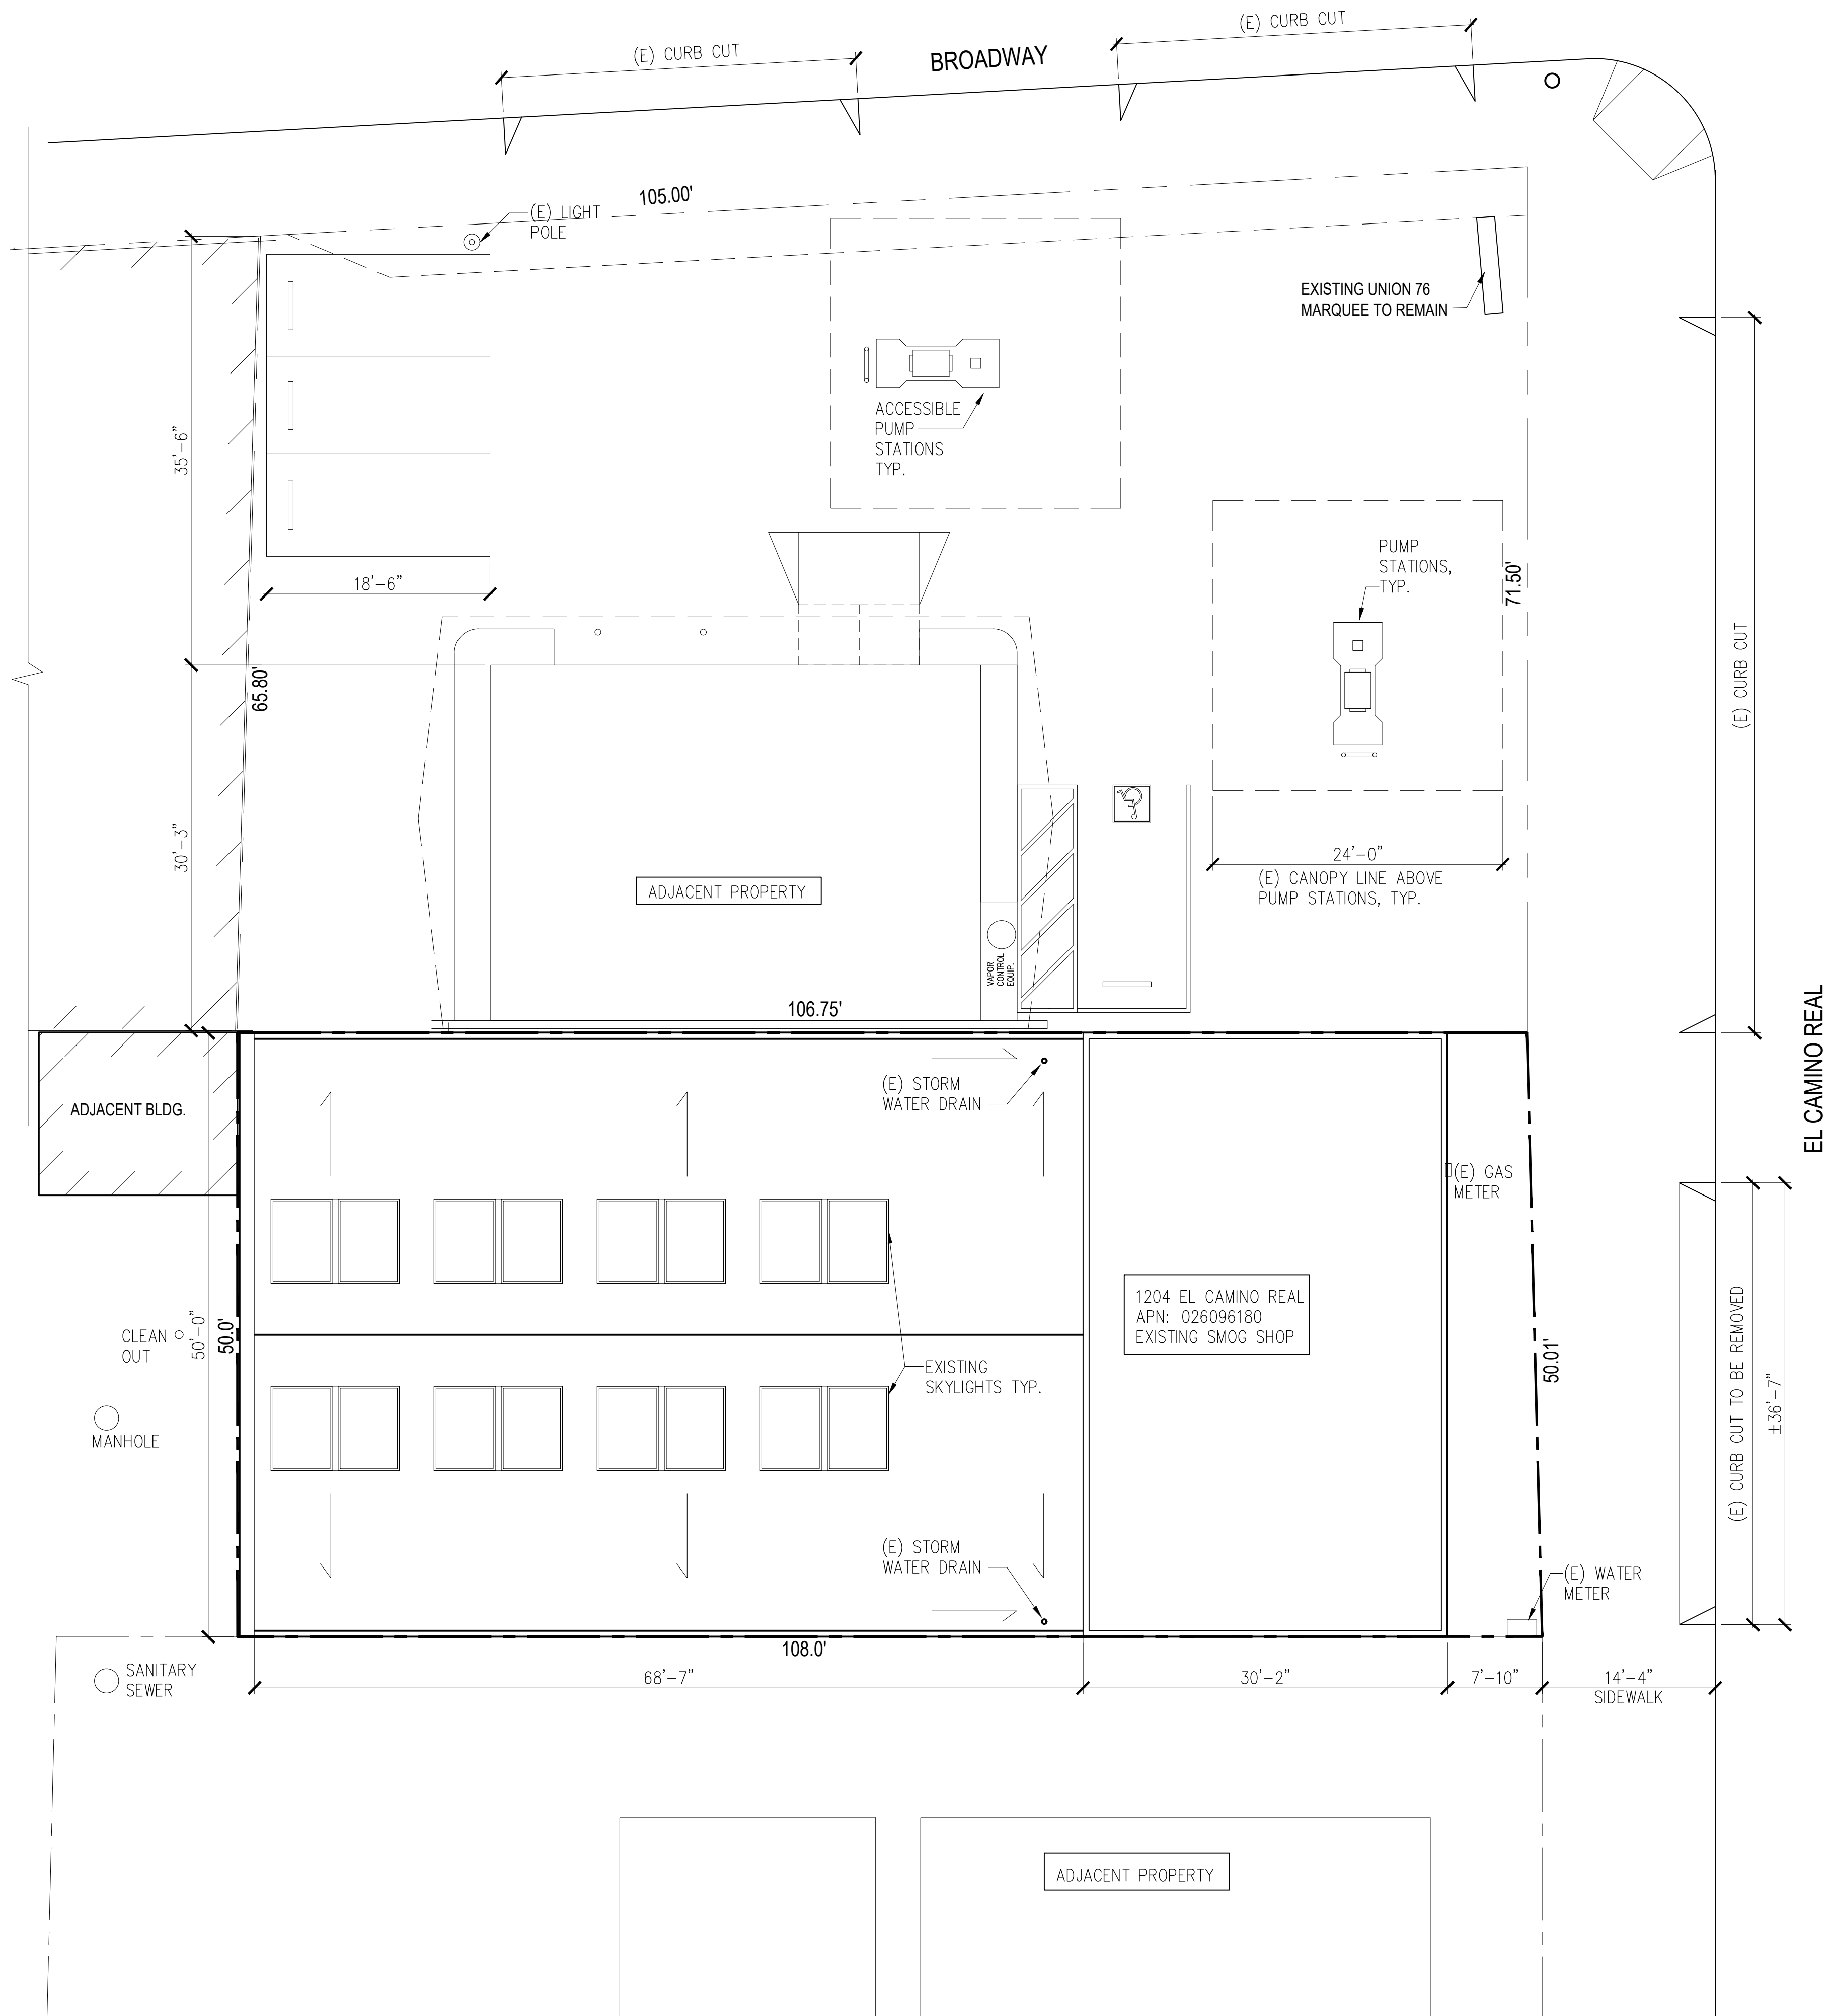

1 EXISTING SITE PLAN
SCALE : 1/8"=1'-0"

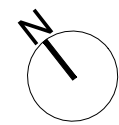

SHATARA
ARCHITECTURE
INC.

890 7TH ST.
SAN FRANCISCO
CA 94107

TEL (415) 512-7566
suhel@shataraarch.com

DRAWINGS AND SPECIFICATIONS, AS INSTRUMENTS OF PROFESSIONAL SERVICE, ARE AND SHALL REMAIN THE PROPERTY OF THE ARCHITECT.
THESE DOCUMENTS ARE NOT TO BE USED, IN WHOLE OR IN PART, FOR ANY PROJECTS OR PURPOSES WHATSOEVER, WITHOUT THE PRIOR SPECIFIC WRITTEN AUTHORIZATION OF SHATARA ARCHITECTURE INC.

PROJECT
TENANT IMPROVEMENT

ADDRESS
1204 EL CAMINO REAL
BURLINGAME, CA

APN: 026096180


OWNER'S INFORMATION

ROGER ABUYAGHI
(TENANT & OWNER)

PROJECT DIRECTORY

ARCHITECT
SHATARA ARCHITECTURE INC.
890 7TH STREET
SAN FRANCISCO, CA 94107
TEL: 415-512-7566
CONTACT: SUHEIL SHATARA

BUILDING	11-18-2020
BUILDING	04-12-2021
BUILDING	05-14-2021
BUILDING	05-27-2021

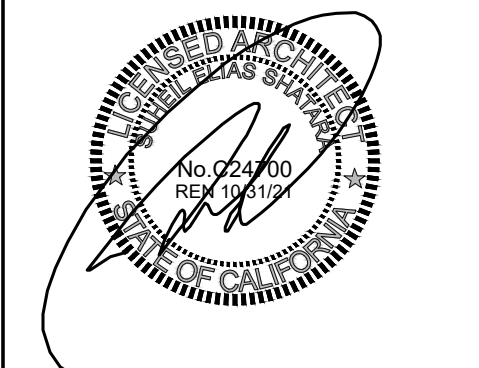

SHEET DESCRIPTION
EXISTING SITE
PLAN

A1.0