


WISE WEN RESIDENCE
1515 LOS ALTOS DRIVE
BURLINGAME, CA 94010

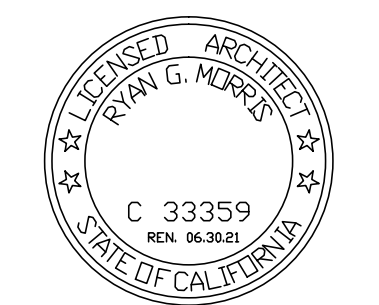


All drawings and written materials contained herein constitute the original and unpublished work of the Architect and the same may not be duplicated, used or disclosed without the written consent of the Architect

△	PLNG SUBMITTAL	04.23.19
△	PCC REV 1	07.12.19
△	PCC REV 2	09.27.19
△	PCC REV 3	11.19.19
△		
△		
△		


EXTERIOR
ELEVATIONS

JOB #: 1703

A3.2

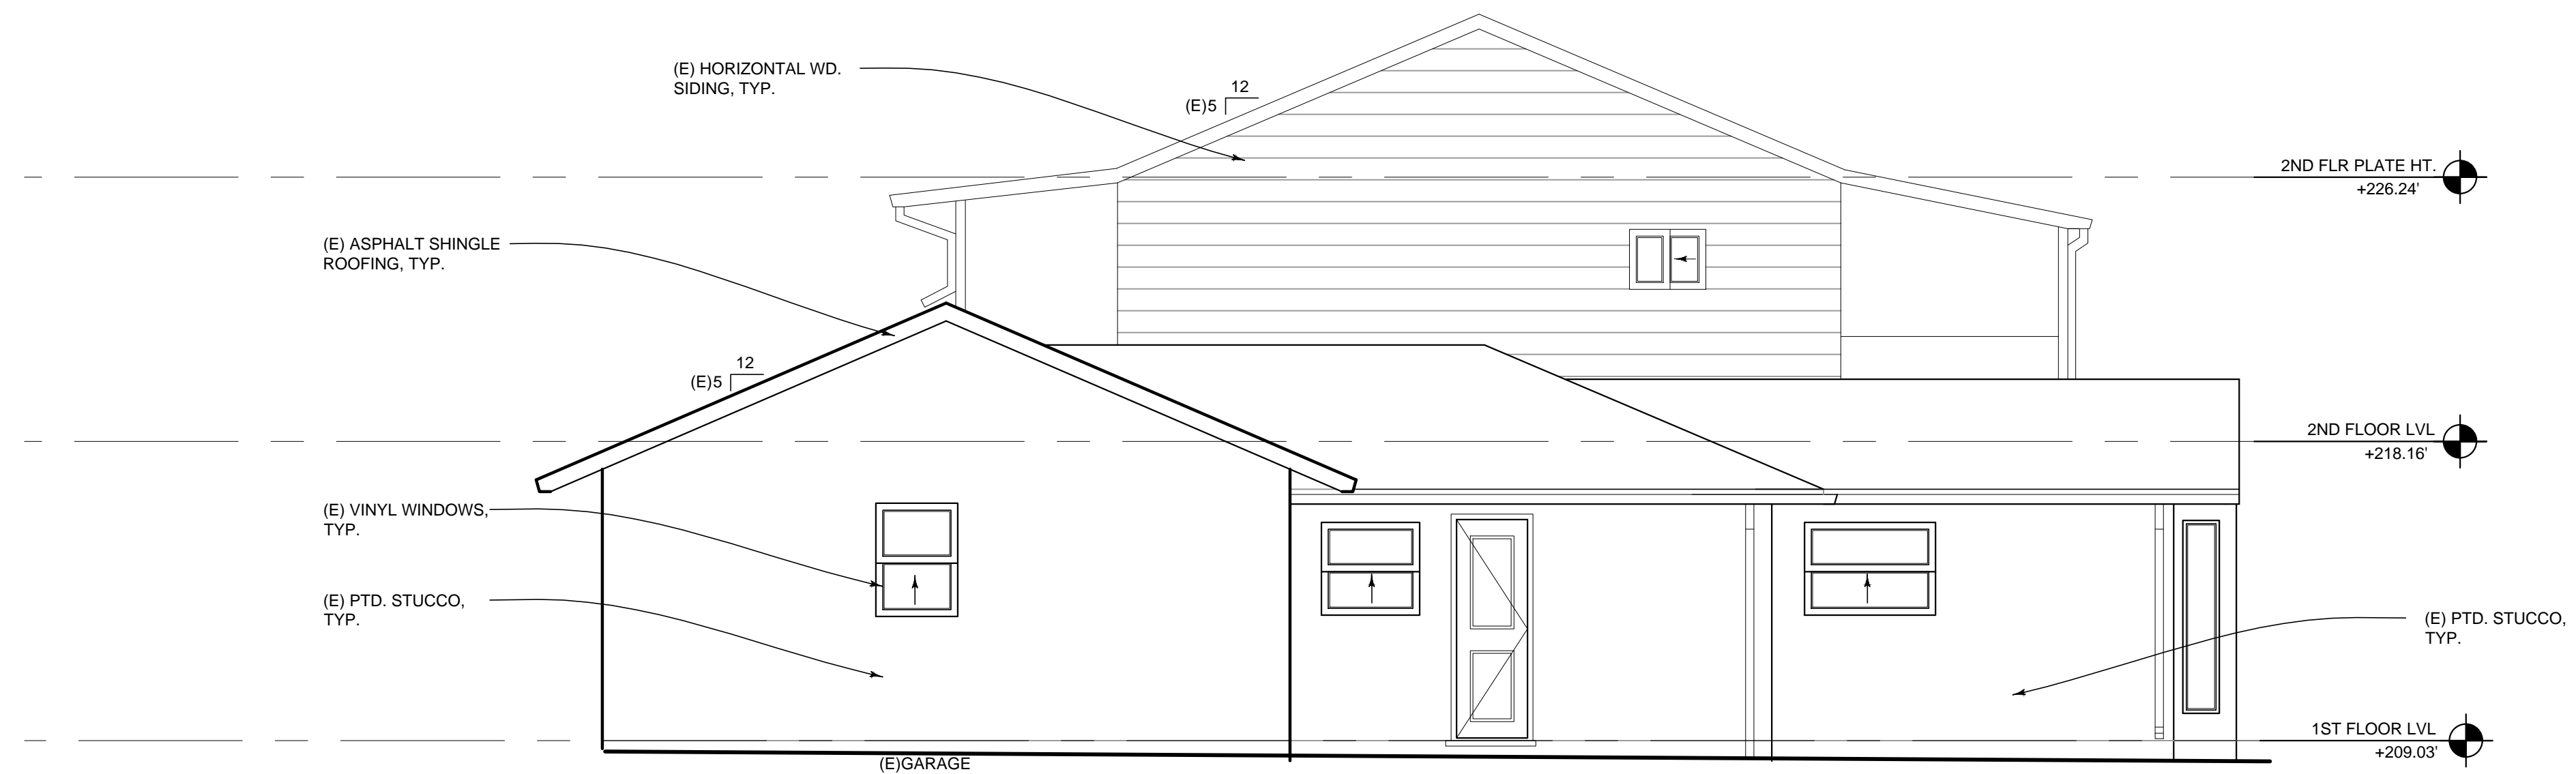


2 EXISTING RIGHT (NORTH) ELEVATION
A3.2 1/4"=1'-0"

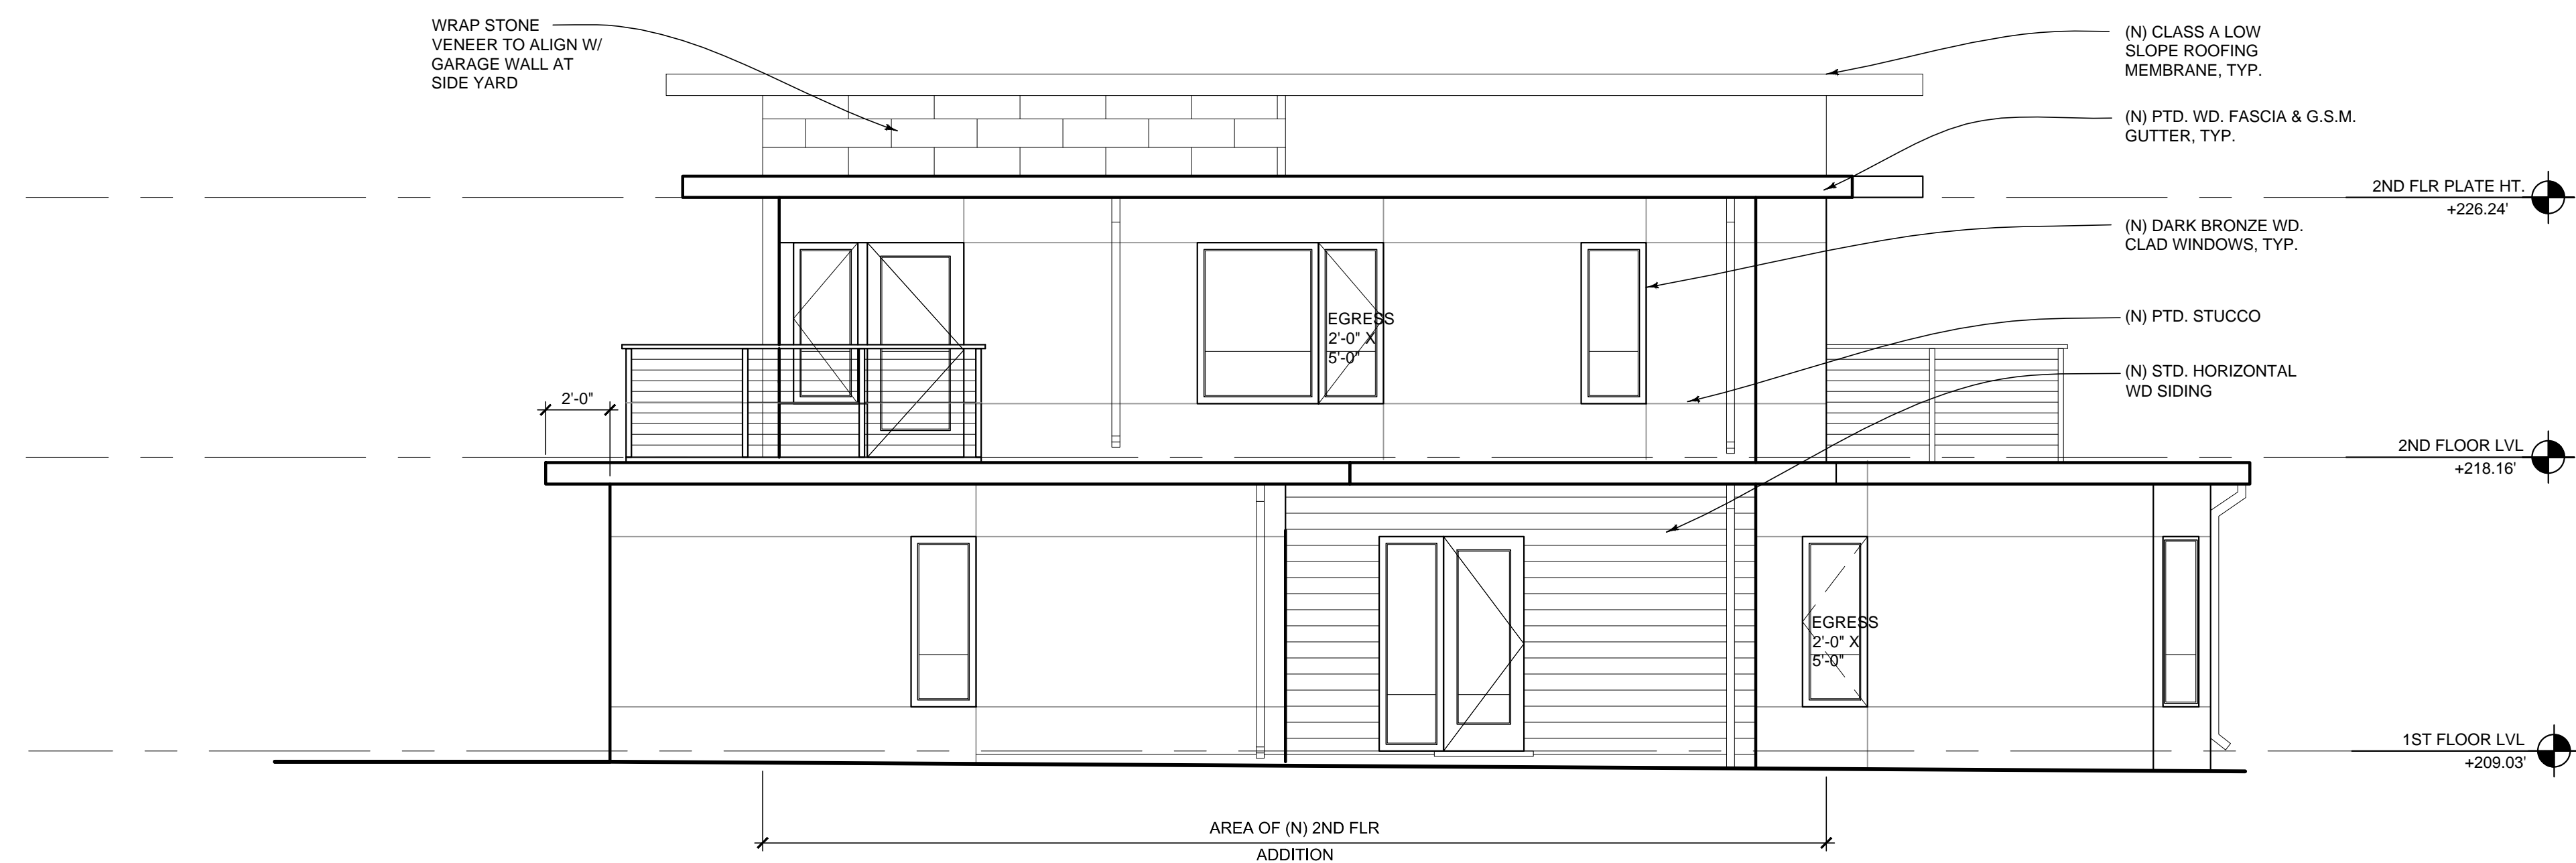

1 PROPOSED RIGHT (NORTH) ELEVATION
A3.2 1/4"=1'-0"

WISE WEN RESIDENCE
1515 LOS ALTOS DRIVE
BURLINGAME, CA 94010

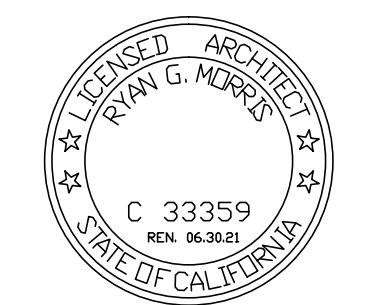


All drawings and written materials contained herein constitute the original and unpublished work of the Architect and the same may not be duplicated, used or disclosed without the written consent of the Architect

△	PLNG SUBMITTAL	04.23.19
△	PCC REV 1	07.12.19
△	PCC REV 2	09.27.19
△	PCC REV 3	11.19.19
△		
△		
△		

EXTERIOR
ELEVATIONS

JOB #: 1703

A3.4

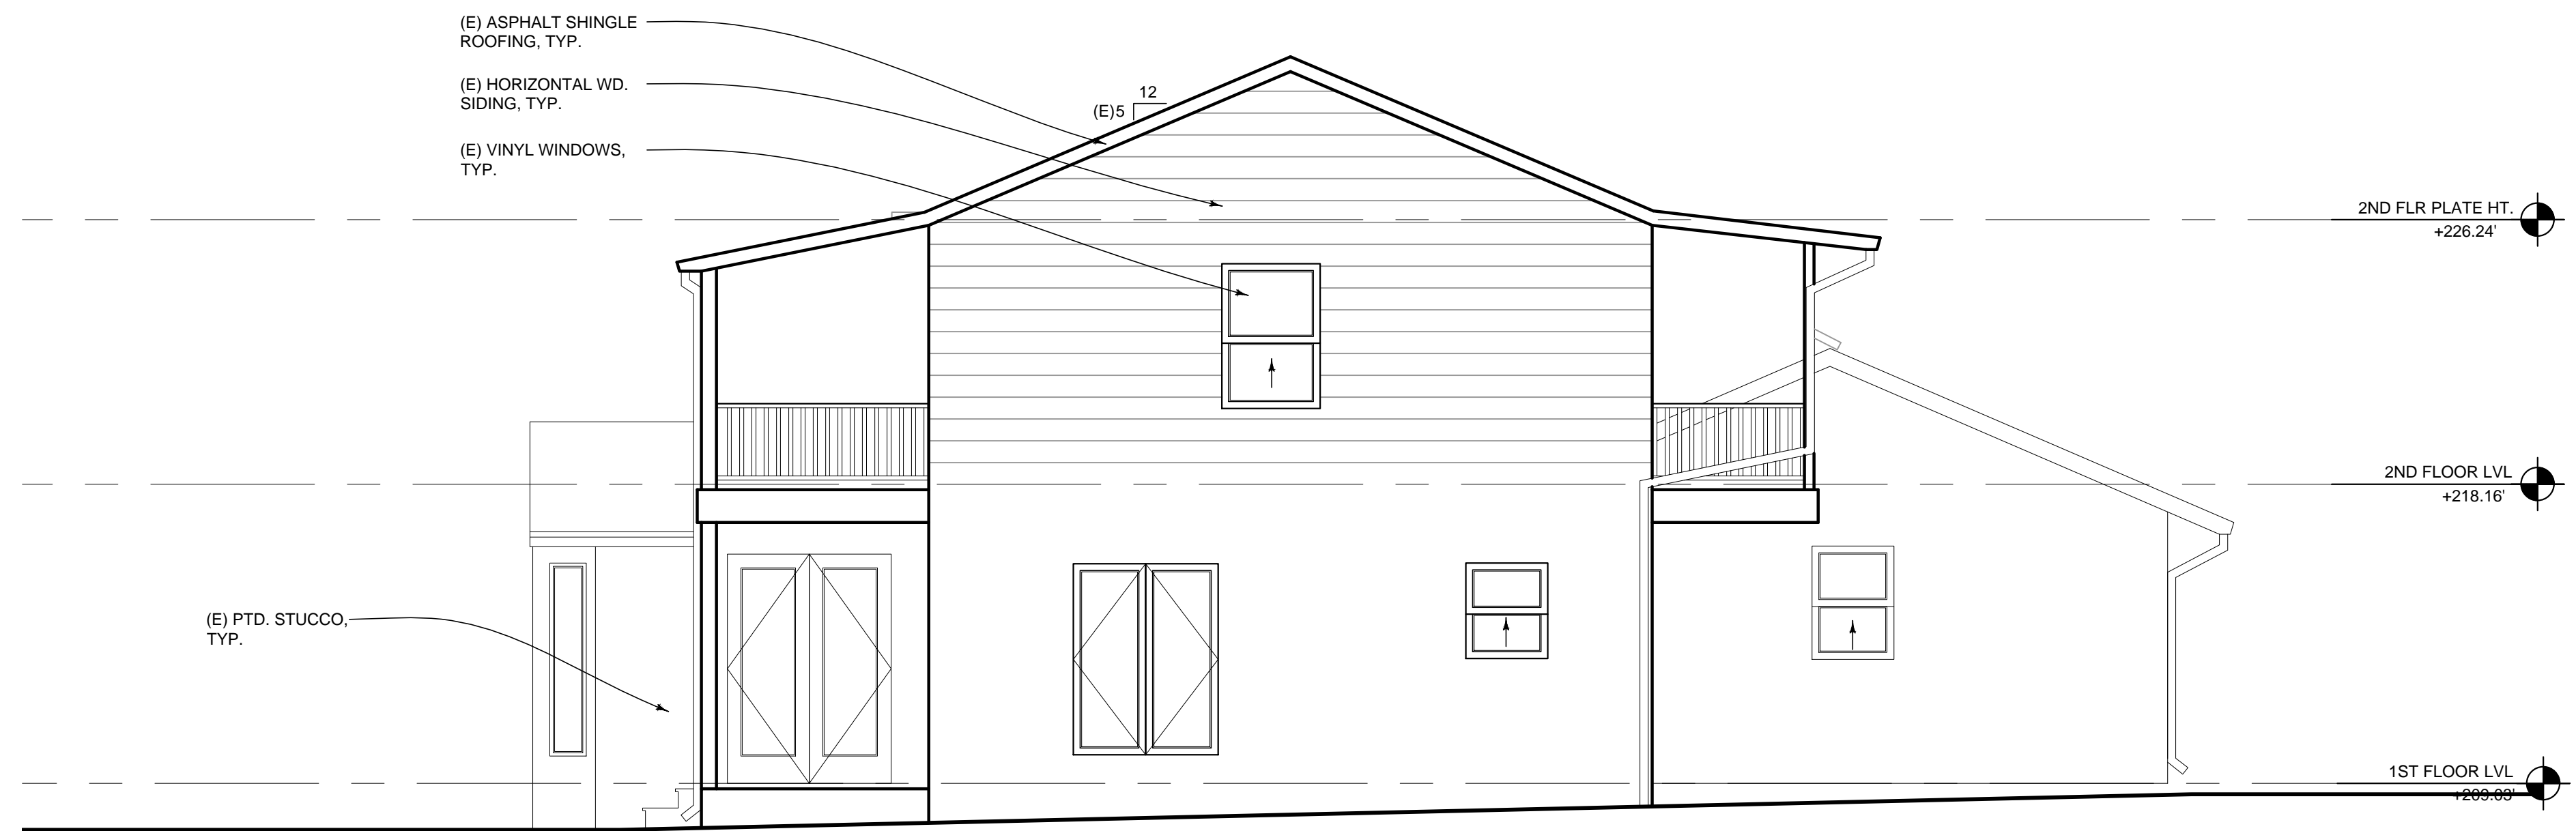

2
A3.4
EXISTING LEFT (SOUTH) ELEVATION
1/4"=1'-0"



1
A3.4
PROPOSED LEFT (SOUTH) ELEVATION
1/4"=1'-0"