


Z:\Projects\197 City of Burlingame\045_FY19-20 Parking Lots\AAA Lot\197_Sht 3 - Location Map.dwg

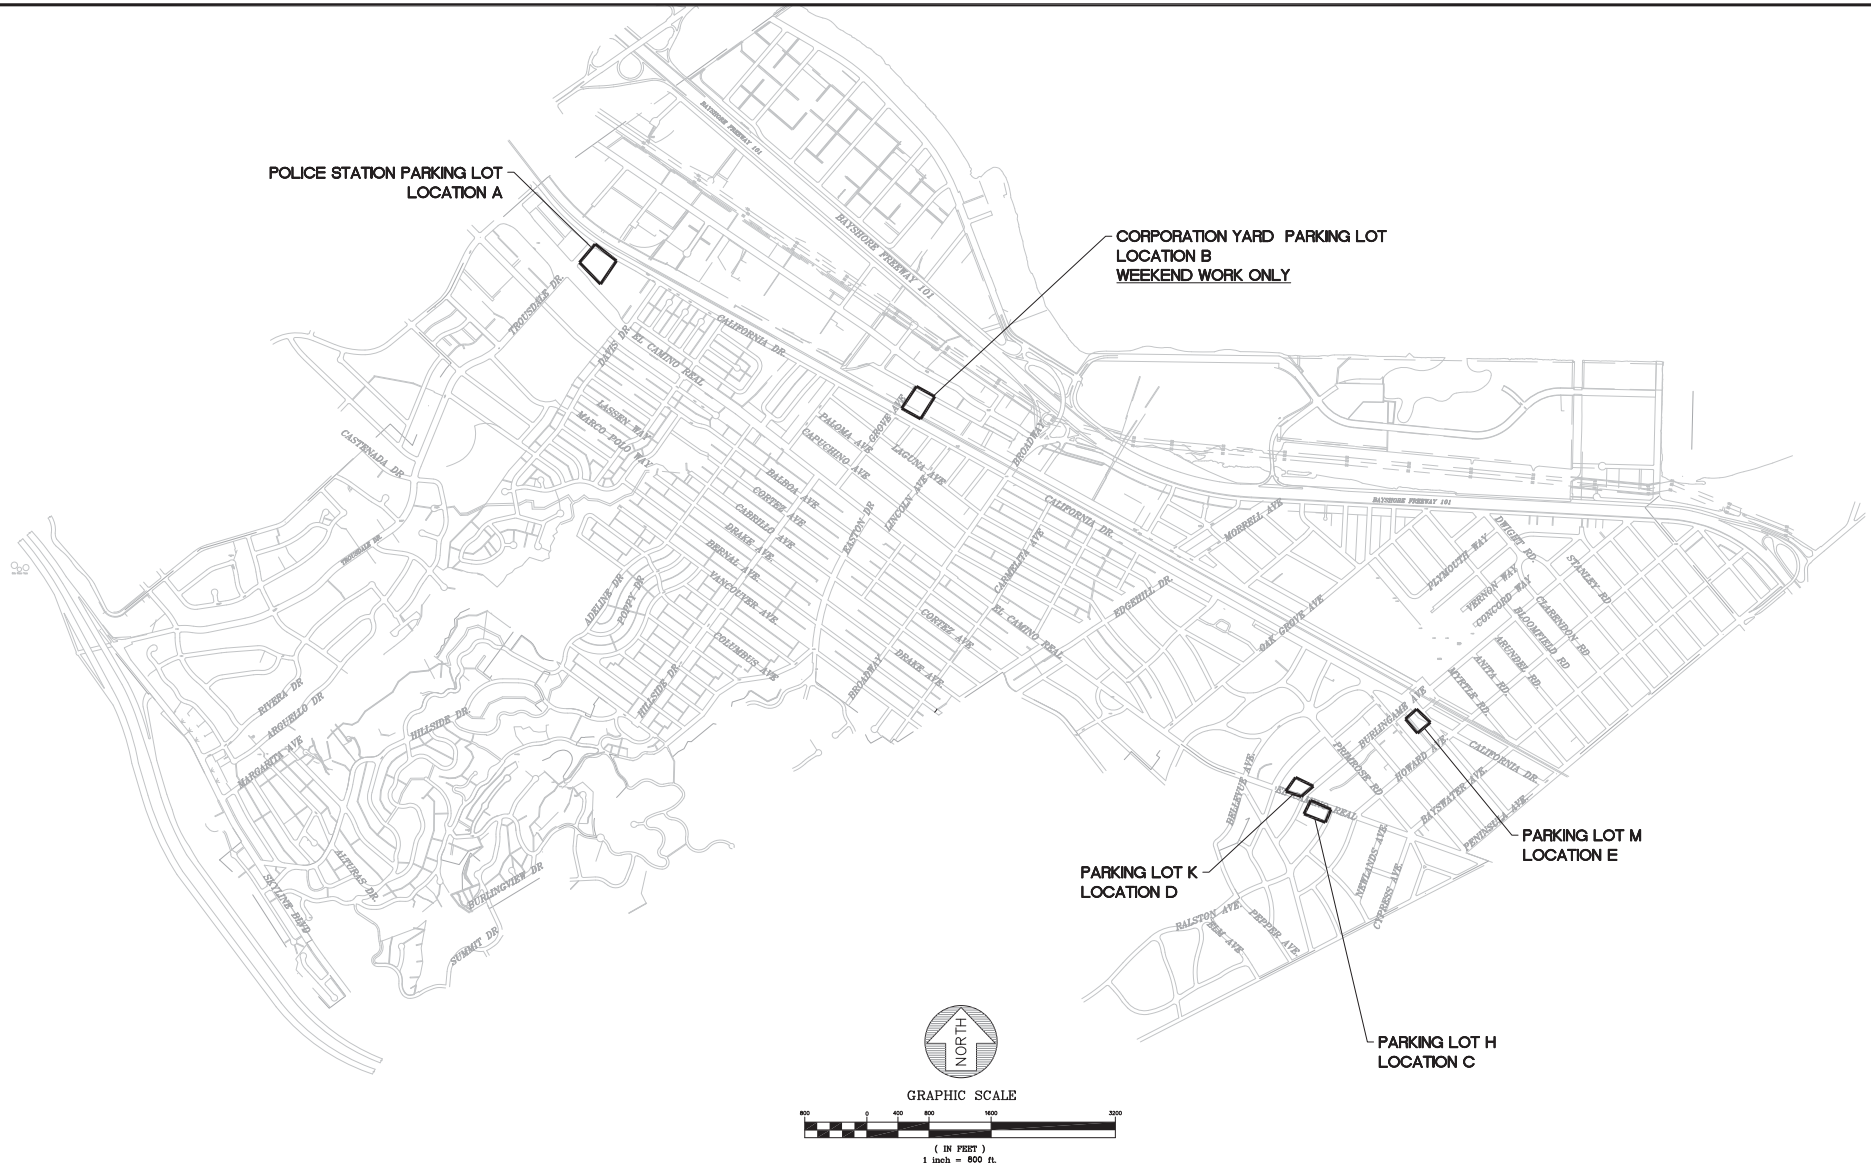

NO.	DATE	ISSUE / REVISION DESCRIPTION	BY	BY	DATE
1	05/01/20	ISSUE FOR BID			
2					
3					
4					
5					
6					
7					
8					
9					
10					

Project Mgr.: RJL
Project Eng.: JRK
Designer: JLB
Checked By: JRK
Drawn By: JLB



144 North San Mateo Drive • San Mateo, CA 94401
(650)344-4901 • Fax (650)344-0920 • www.freyandlaureta.com

SAN MATEO COUNTY
CITY OF BURLINGAME
CALIFORNIA
PARKING LOT IMPROVEMENTS PROJECT
CITY PROJECT NO. 83620 & 84650

LOCATION MAP

DESIGNED UNDER THE DIRECTION OF:
Richard J. Laureta
RICHARD J. LAURETA
P.E. NO. 50793
DESIGN: JLB
DRAWN: JLB
CHECKED: RJA/JRK
DATE: 05-01-20
DATE: 05-01-20
DATE: 05-01-20



SHEET
3
OF
12
SHEETS