


Attachment 3: June 2020 Preferred PCEP PS-3 Layout

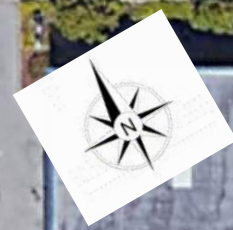


LEGEND

- Construction and Maintenance Access
- Temporary Construction Easement
- Lease of Property

KEY

A Transformer	D Blast Wall
B 25kV Enclosure	E ATS/AUX Transformer
C Gantry	F Bioretention (TBD)

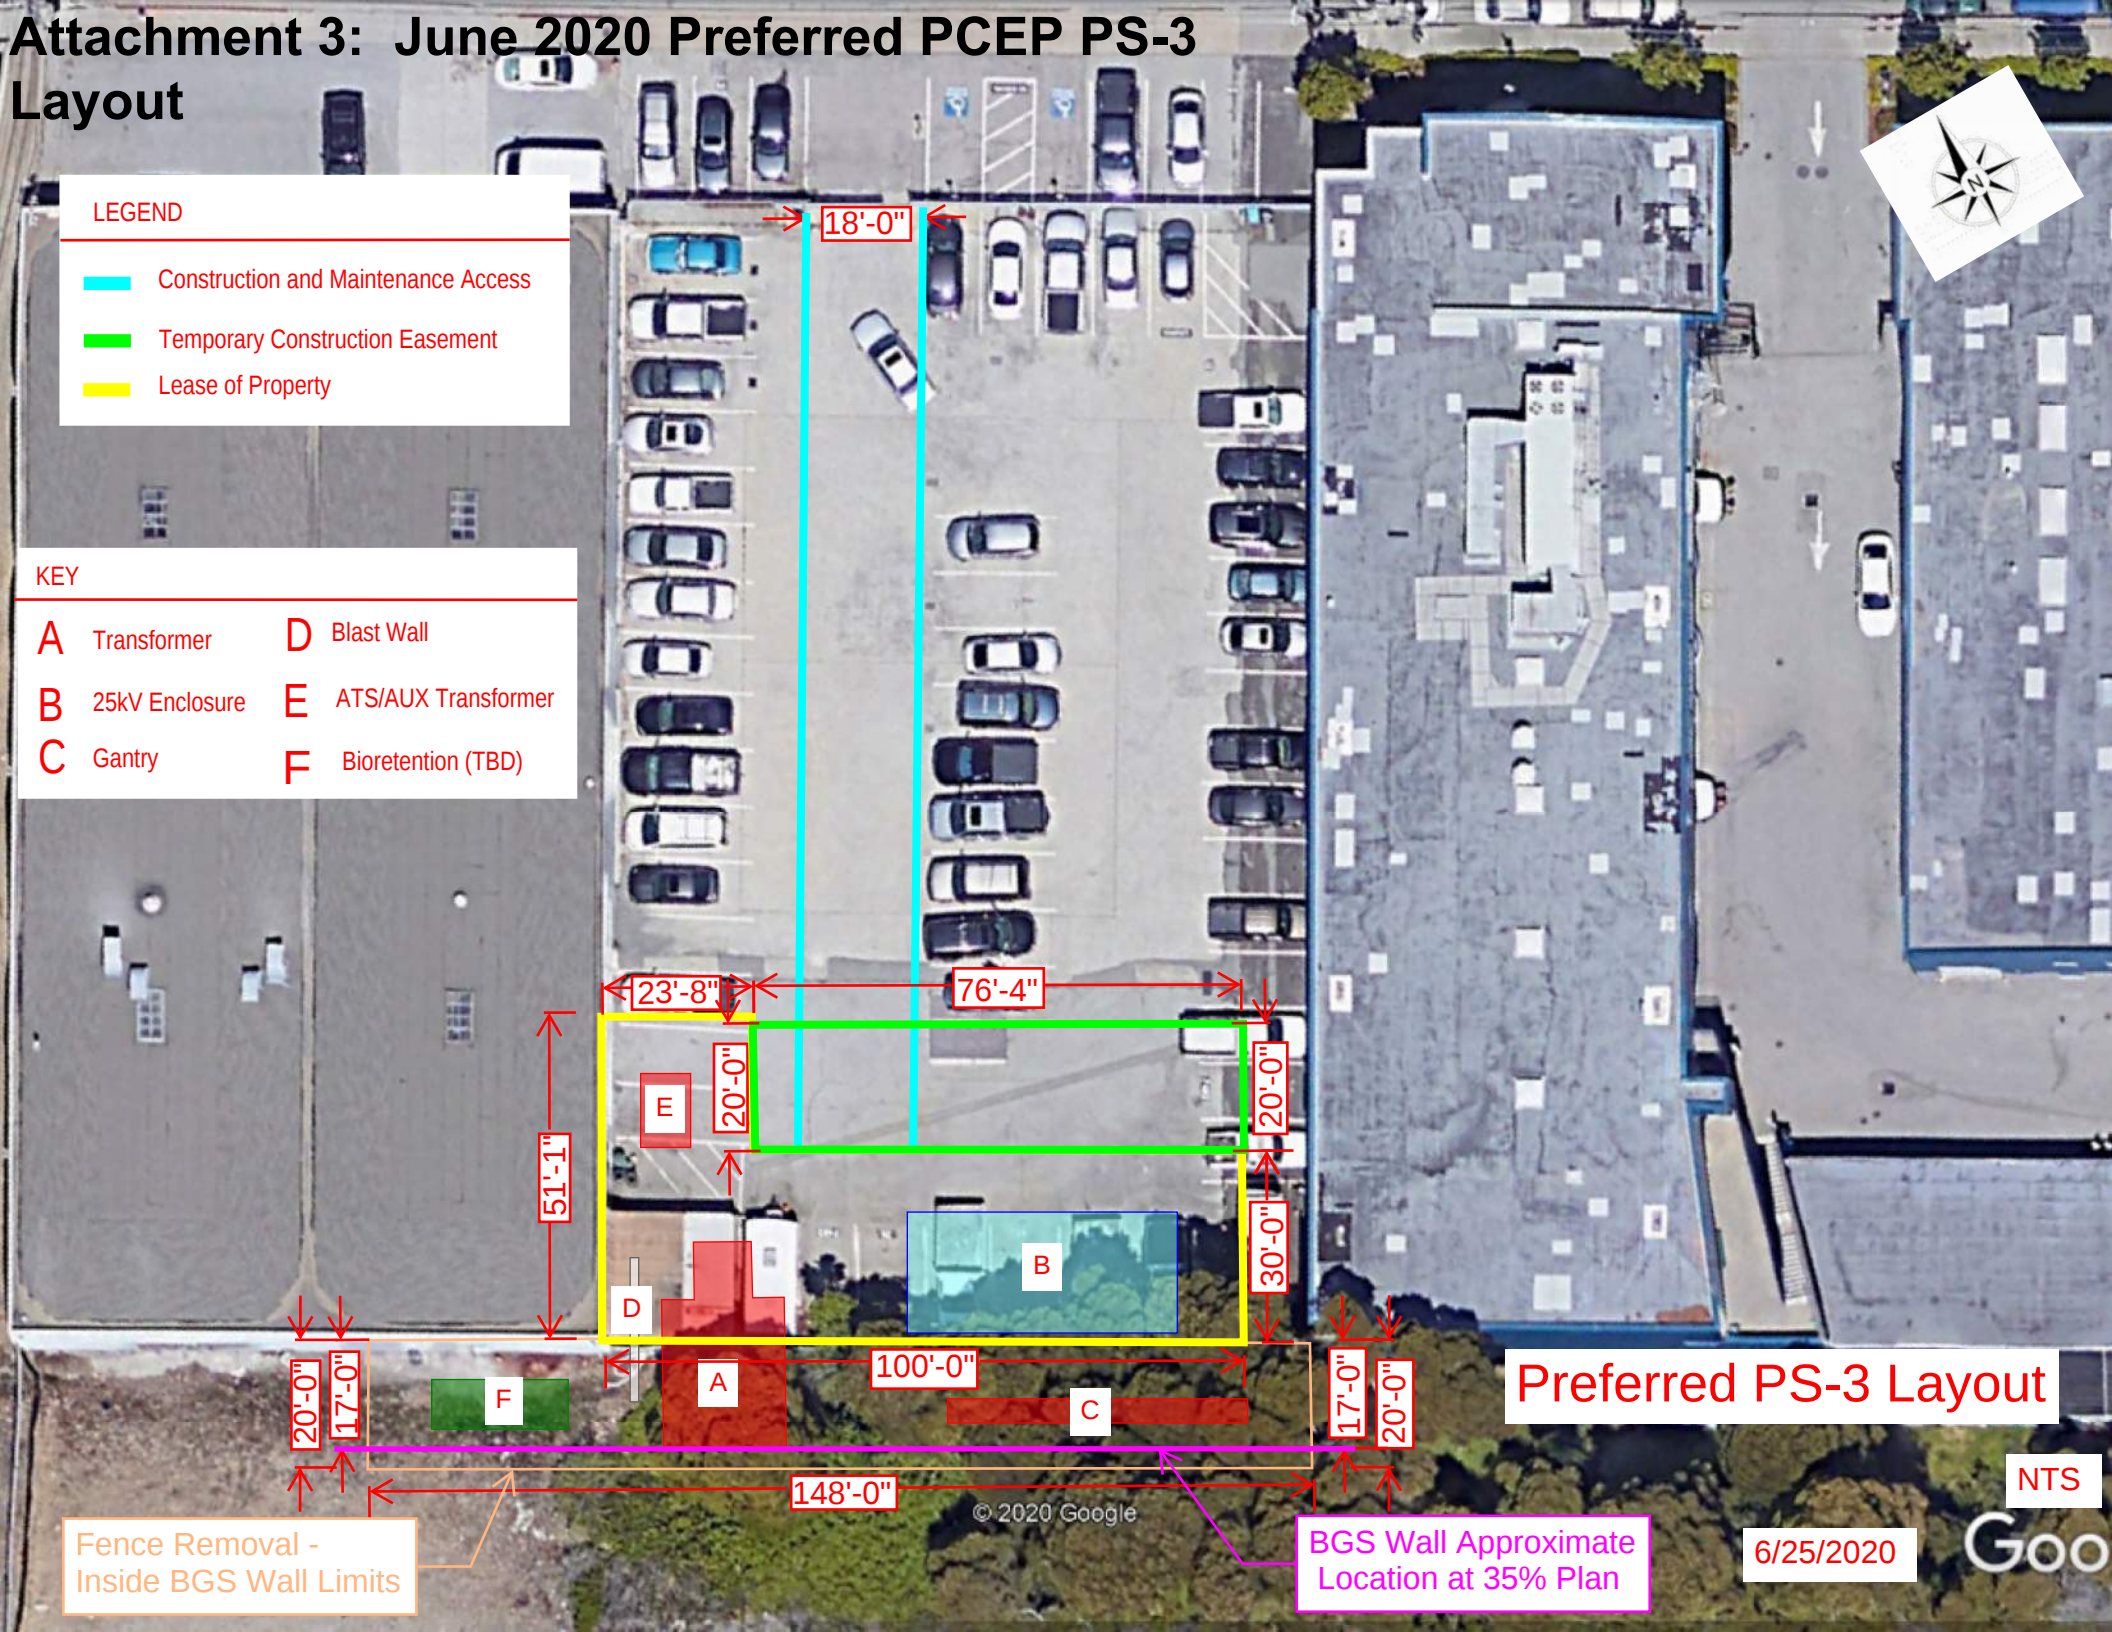

Preferred PS-3 Layout

Fence Removal - Inside BGS Wall Limits

BGS Wall Approximate Location at 35% Plan

6/25/2020

NTS

Google