




Draft Broadway Street Closure and Detour Plan


Broadway (Existing)

64' width • 1,500 people/hr • [Add location](#)

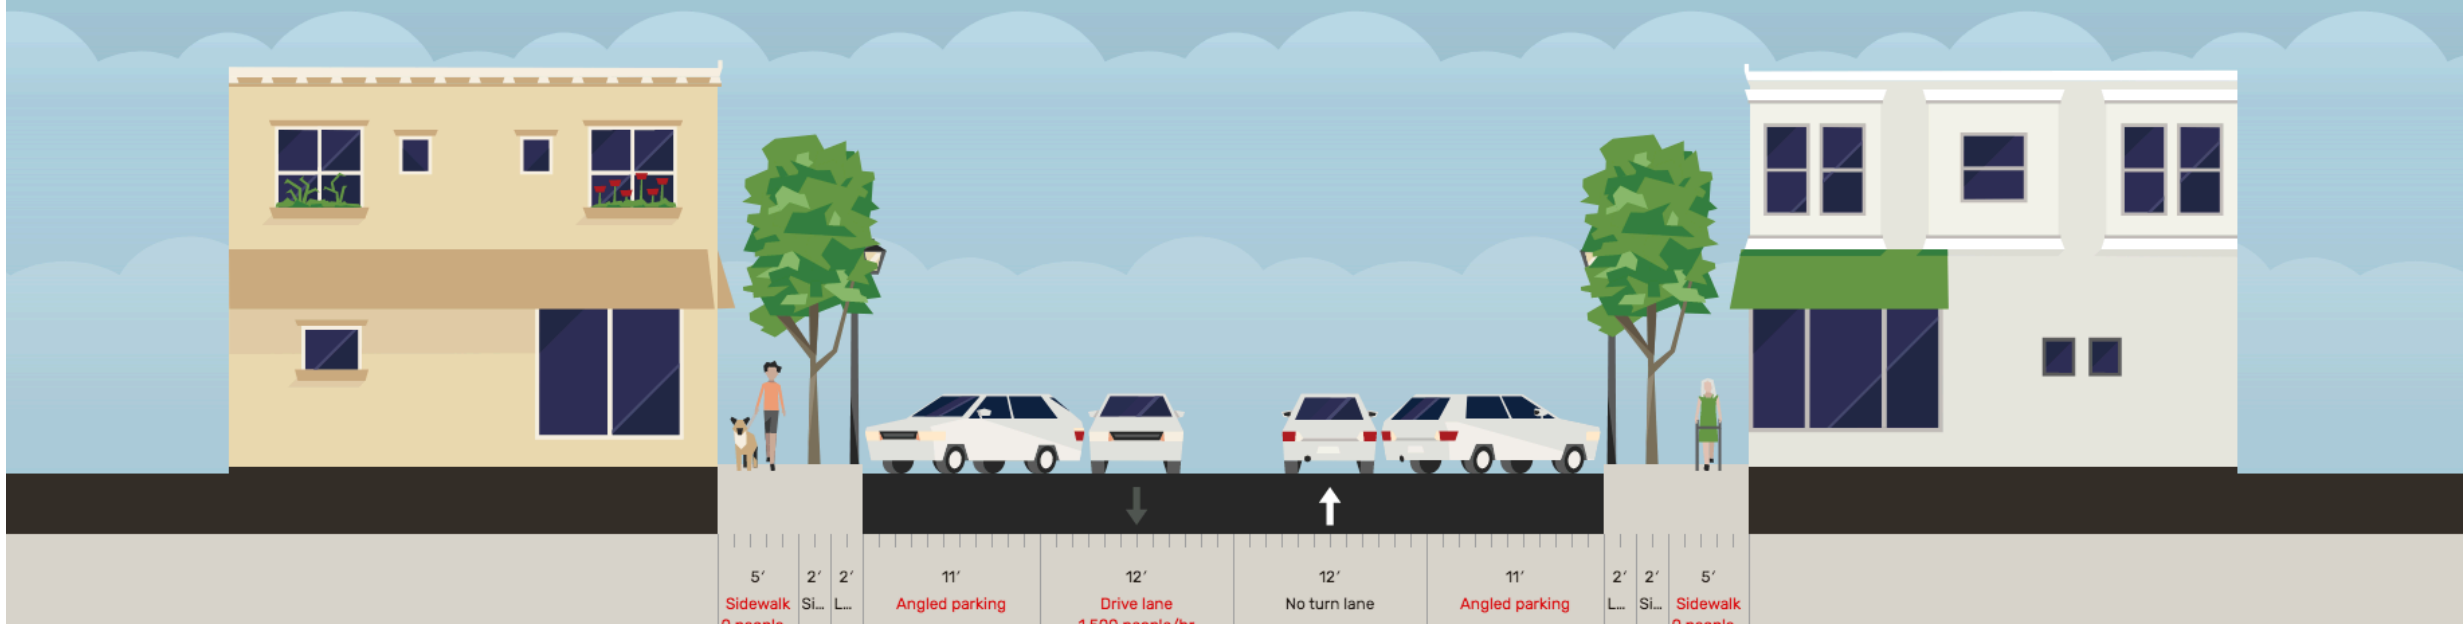

Broadway (Proposed)

64' width ▾ • [3,000 people/hr](#) • [Add location](#)

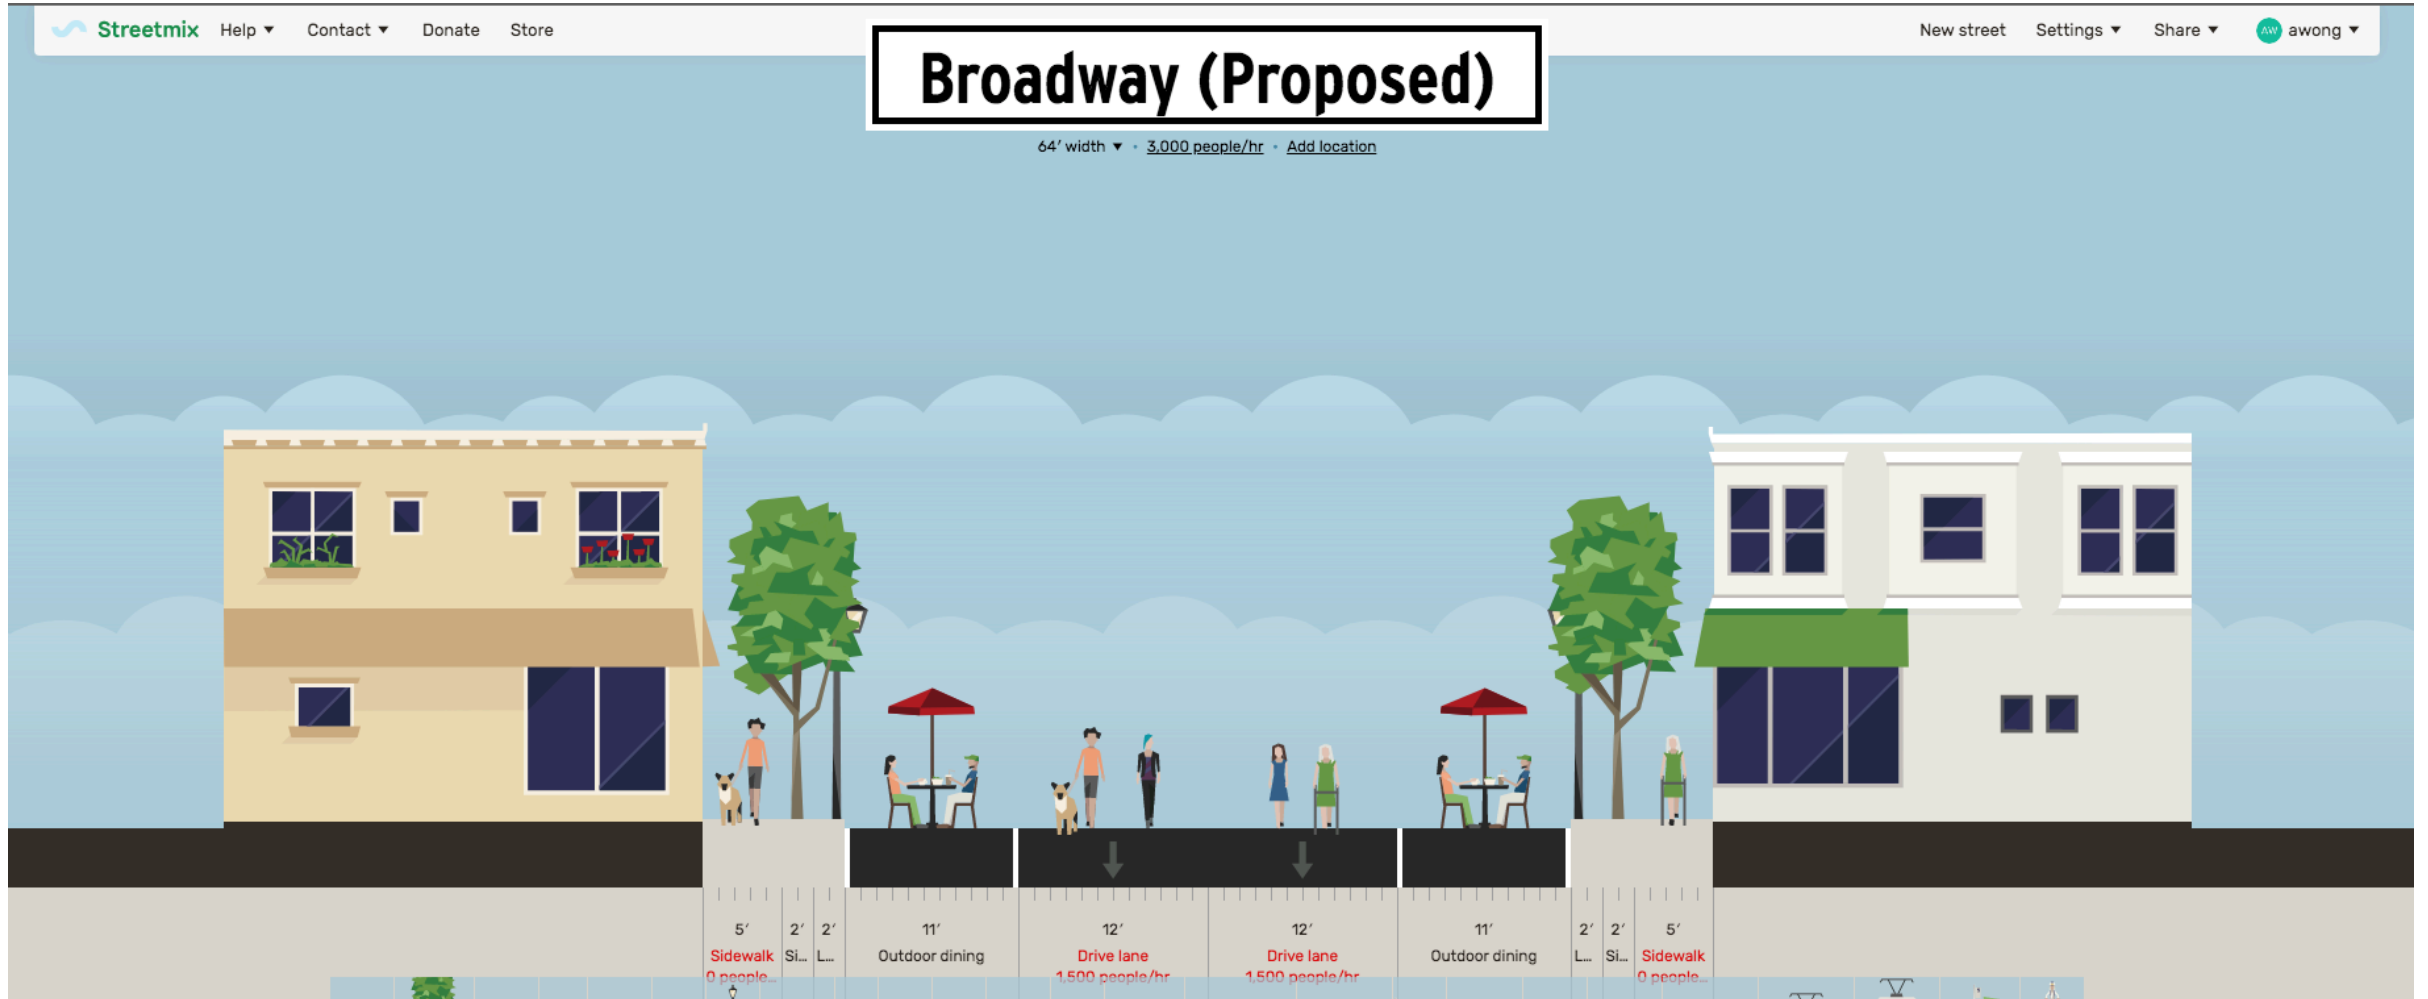

Broadway Closure Restriction Signage

