








NOT TO SCALE

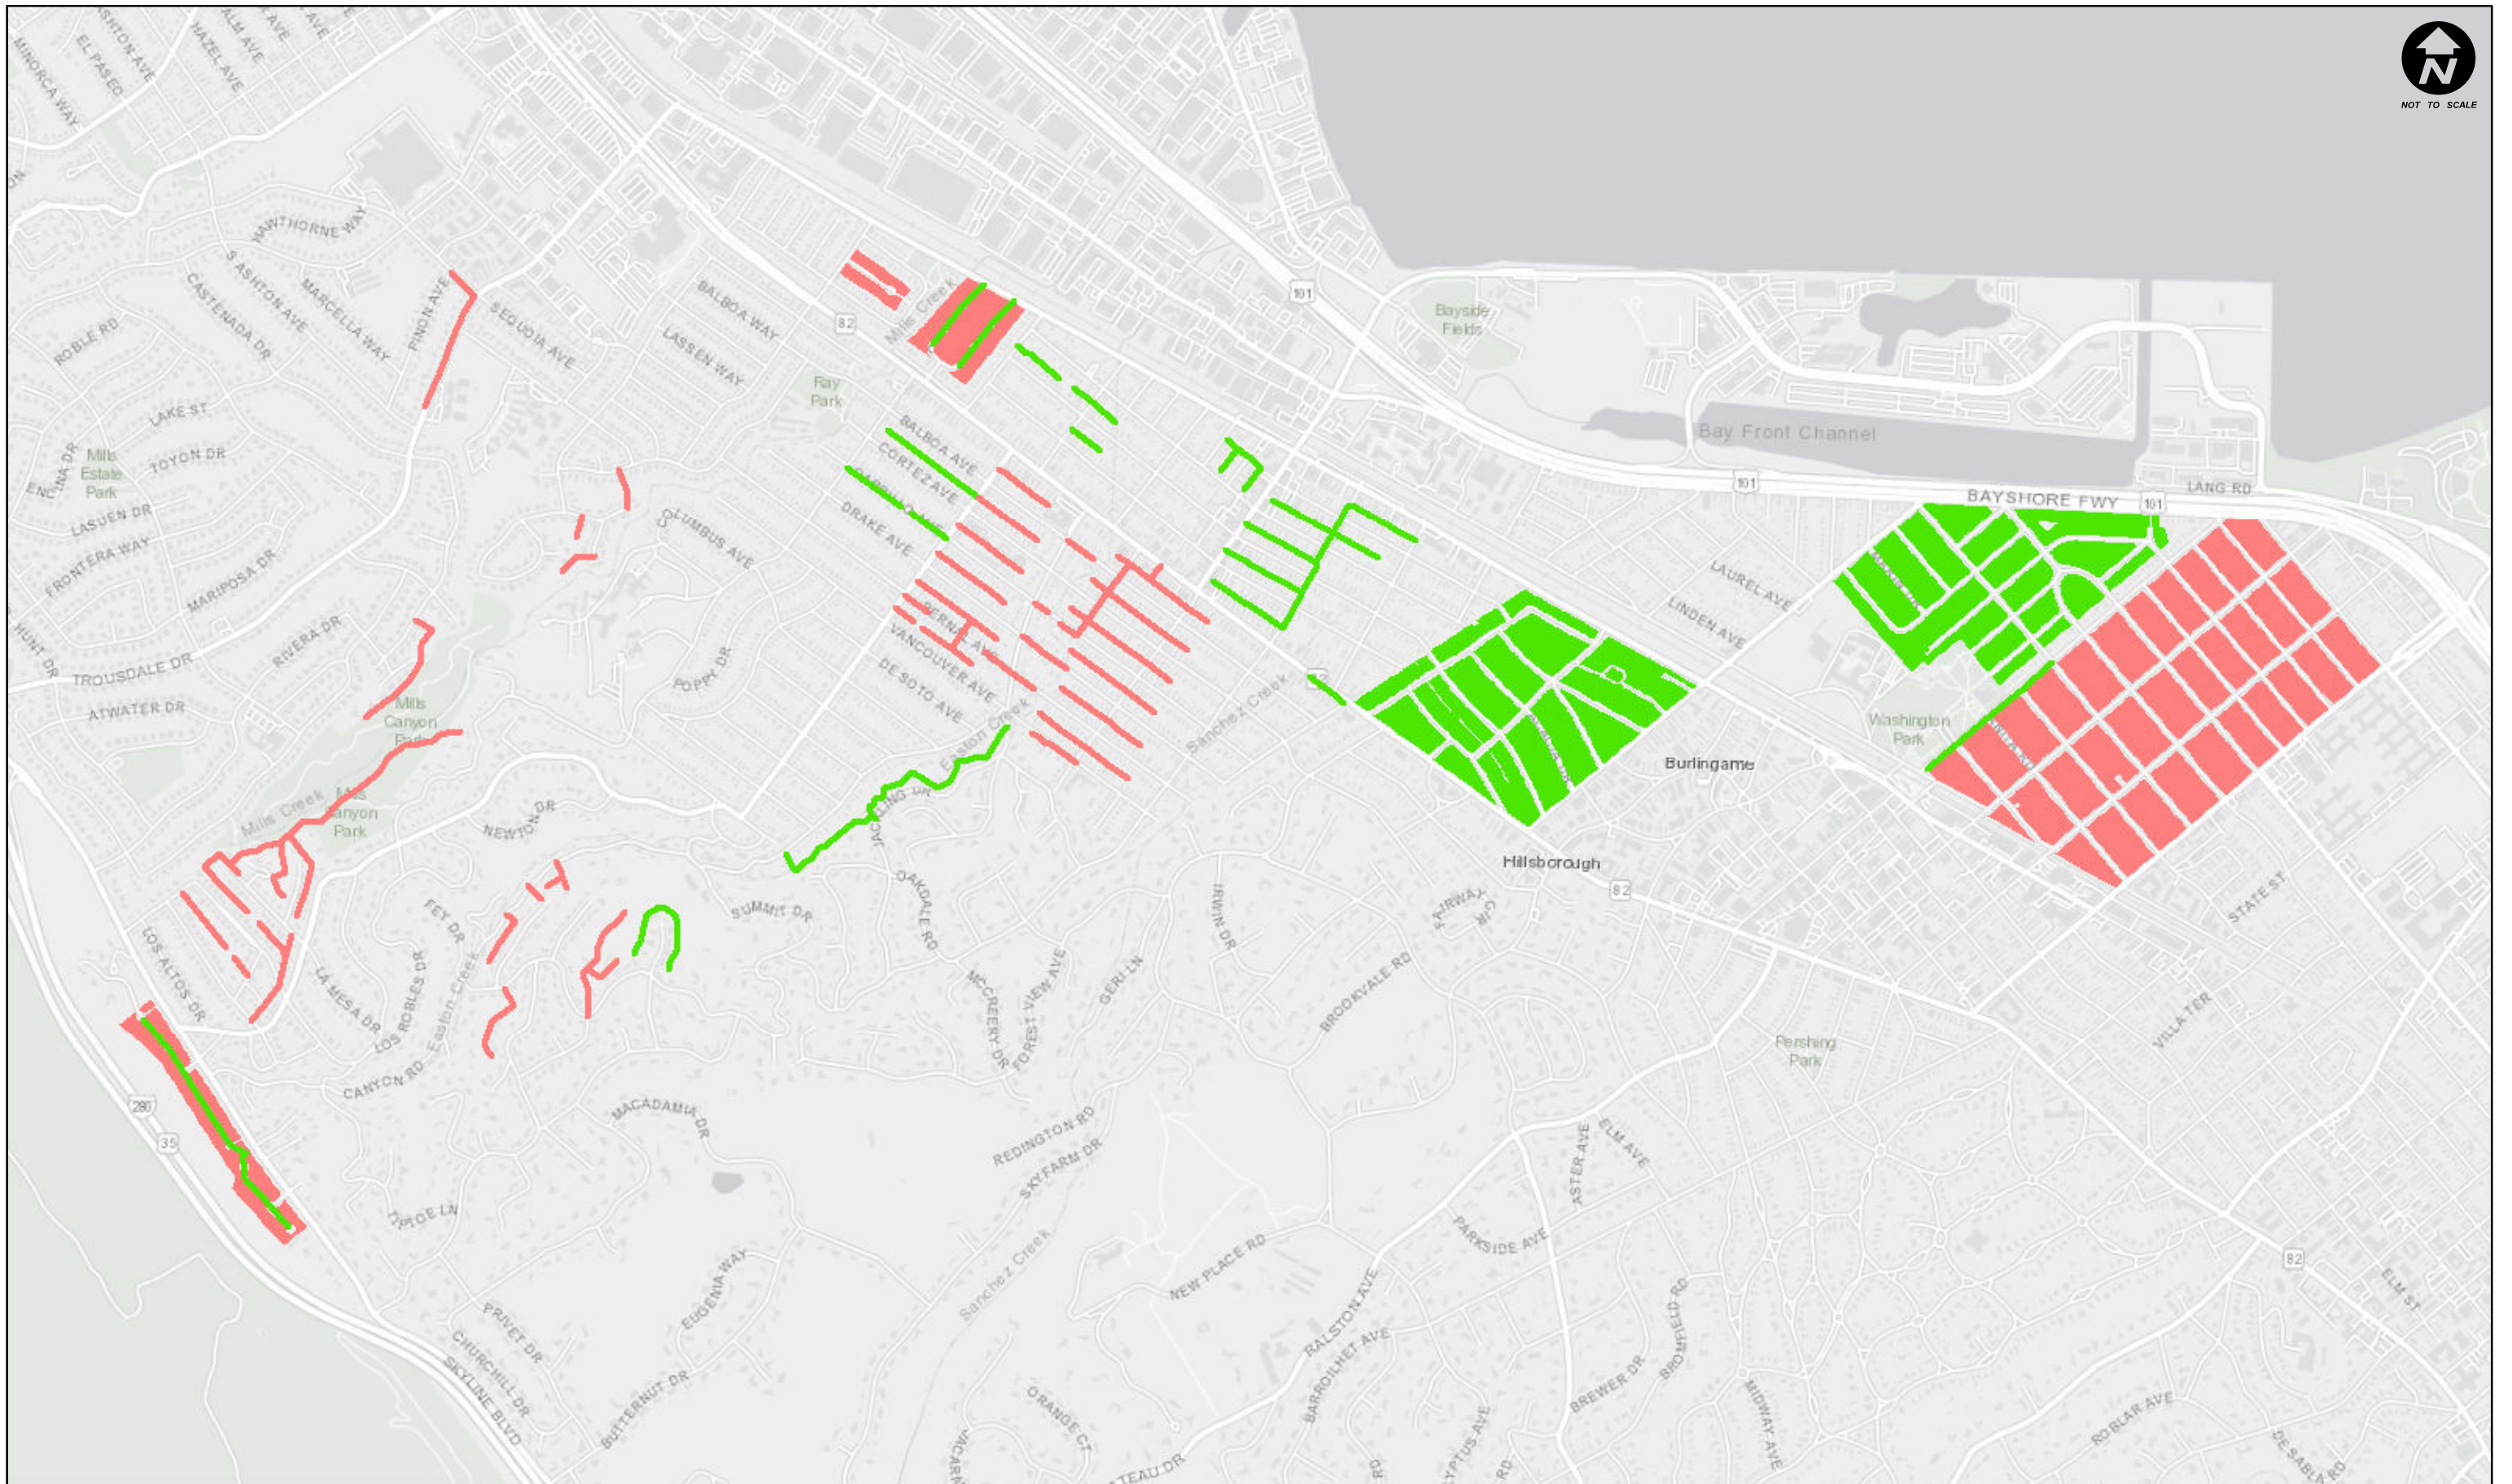

FY2026-2029 SANITARY SEWER ROOT CONTROL PROJECT LOCATION MAP

-  Year 1 & 3 - Mains
-  Year 2 - Mains
-  Year 1 & 3 - Laterals
-  Year 2 - Laterals