



| Revisions   |            | By |
|---|------------|----|
| 06/14/2021   | JG         |    |
| 07/26/2021   | JG         |    |
| 04/10/2022   | JG         |    |
|   |            |    |
|   |            |    |
|   |            |    |
|   |            |    |
| <div>INNOVATIVE CONCEPTS<br/>PROFESSIONAL BUILDING DESIGN AND PLANNING<br/>3550 Stevens Creek Blvd, Suite 225<br/>San Jose, CA 95117<br/>Phone: (408) 985-1078 Fax: (408) 985-1343<br/>E-Mail: innpcp@sbglobal.net</div> <div></div> |            |    |
| A New Single-Family Residence for:<br>Nitin Handa<br>1304 Mills Avenue<br>Burlingame, CA. 94010 APN 027-071-110   |            |    |
| OWNER:<br>NITIN HANDA 408-406-3964<br>4381 SATSON WAY<br>SAN JOSE, CA 95124   |            |    |
| Date   | 02/23/2021 |    |
| Scale   | NOTED      |    |
| Drawn   | GF         |    |
| Job   |            |    |
| Sheet   | A2         |    |






RIGHT-SIDE ELEVATION ( APPROVED )  
1/4" = 1'-0"



RIGHT-SIDE ELEVATION ( PROPOSED )  
1/4" = 1'-0"

| Revisions  | By |
|------------|----|
| 06/14/2021 | JG |
| 07/26/2021 | JG |
| 04/10/2022 | JG |

INNOVATIVE CONCEPTS  
PROFESSIONAL BUILDING DESIGN AND PLANNING  
3550 Stevens Creek Blvd, Suite 225  
San Jose, CA 95117  
Phone: (408) 985-1078 Fax: (408) 985-1343  
E-Mail: inncpt@abglobal.net

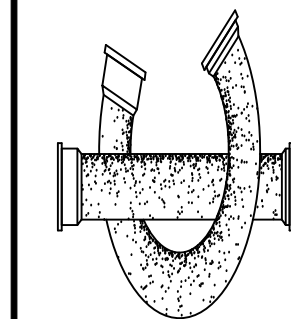

A New Single-Family Residence for:

Nitin Handa

1304 Mills Avenue  
Burlingame, CA. 94010 APN 027-071-110

OWNER:  
NITIN HANDA 408-406-3964  
4381 SATSON WAY  
SAN JOSE, CA 95124

Date 02/23/2021

Scale NOTED

Drawn GF

Job

Sheet

A2


Or

Sheets




**INNOVATIVE CONCEPTS**  
**PROFESSIONAL BUILDING DESIGN AND PLANNING**

3550 Stevens Creek Blvd. Suite 225  
San Jose, CA 95117  
Phone: (408) 985-1078 Fax: (408) 985-1343  
E-Mail: [innrcpi@sbcglobal.net](mailto:innrcpi@sbcglobal.net)

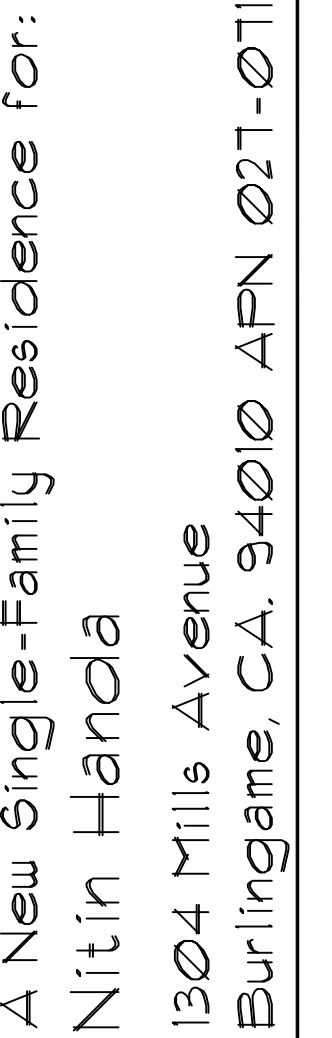

|       |            |
|-------|------------|
| Date  | 02/23/2021 |
| Scale | NOTED      |
| Drawn | GF         |
| Job   |            |
| Sheet |            |

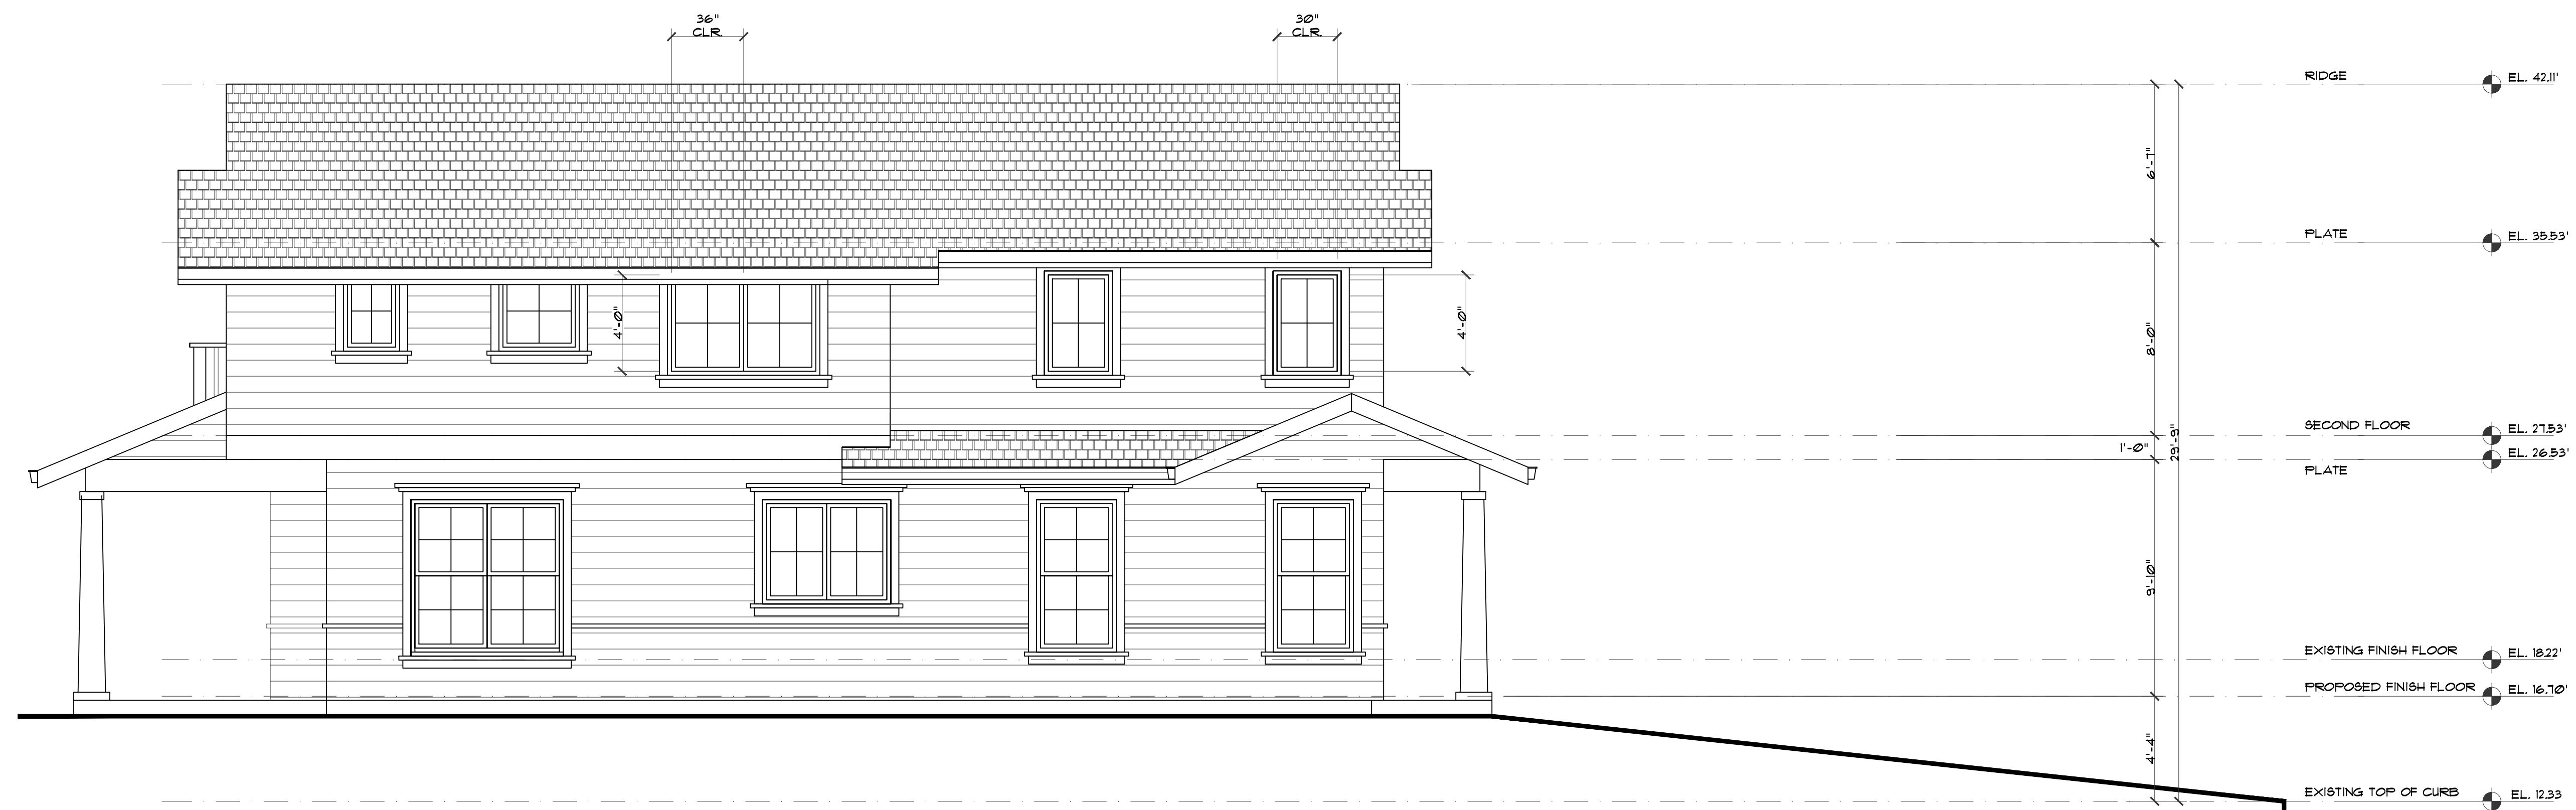Of Sheets 

LEFT-SIDE ELEVATION ( APPROVED )  
1/4" = 1'-0"