



ELEVATION KEYNOTES


- 1. ASPHALT SHINGLE
- 2. CONCRETE TILE (TAUPE)
- 3. STUCCO (TAN)
- 4. 6" CEDAR T&G (ESPRESSO)
- 5. 10" CEDAR SHIPLAP (ESPRESSO)
- 6. METAL RIDGE CAP
- 7. DOUBLE-PANE ALUM SASH (ANODIZED BRONZE)
- 8. BRICK

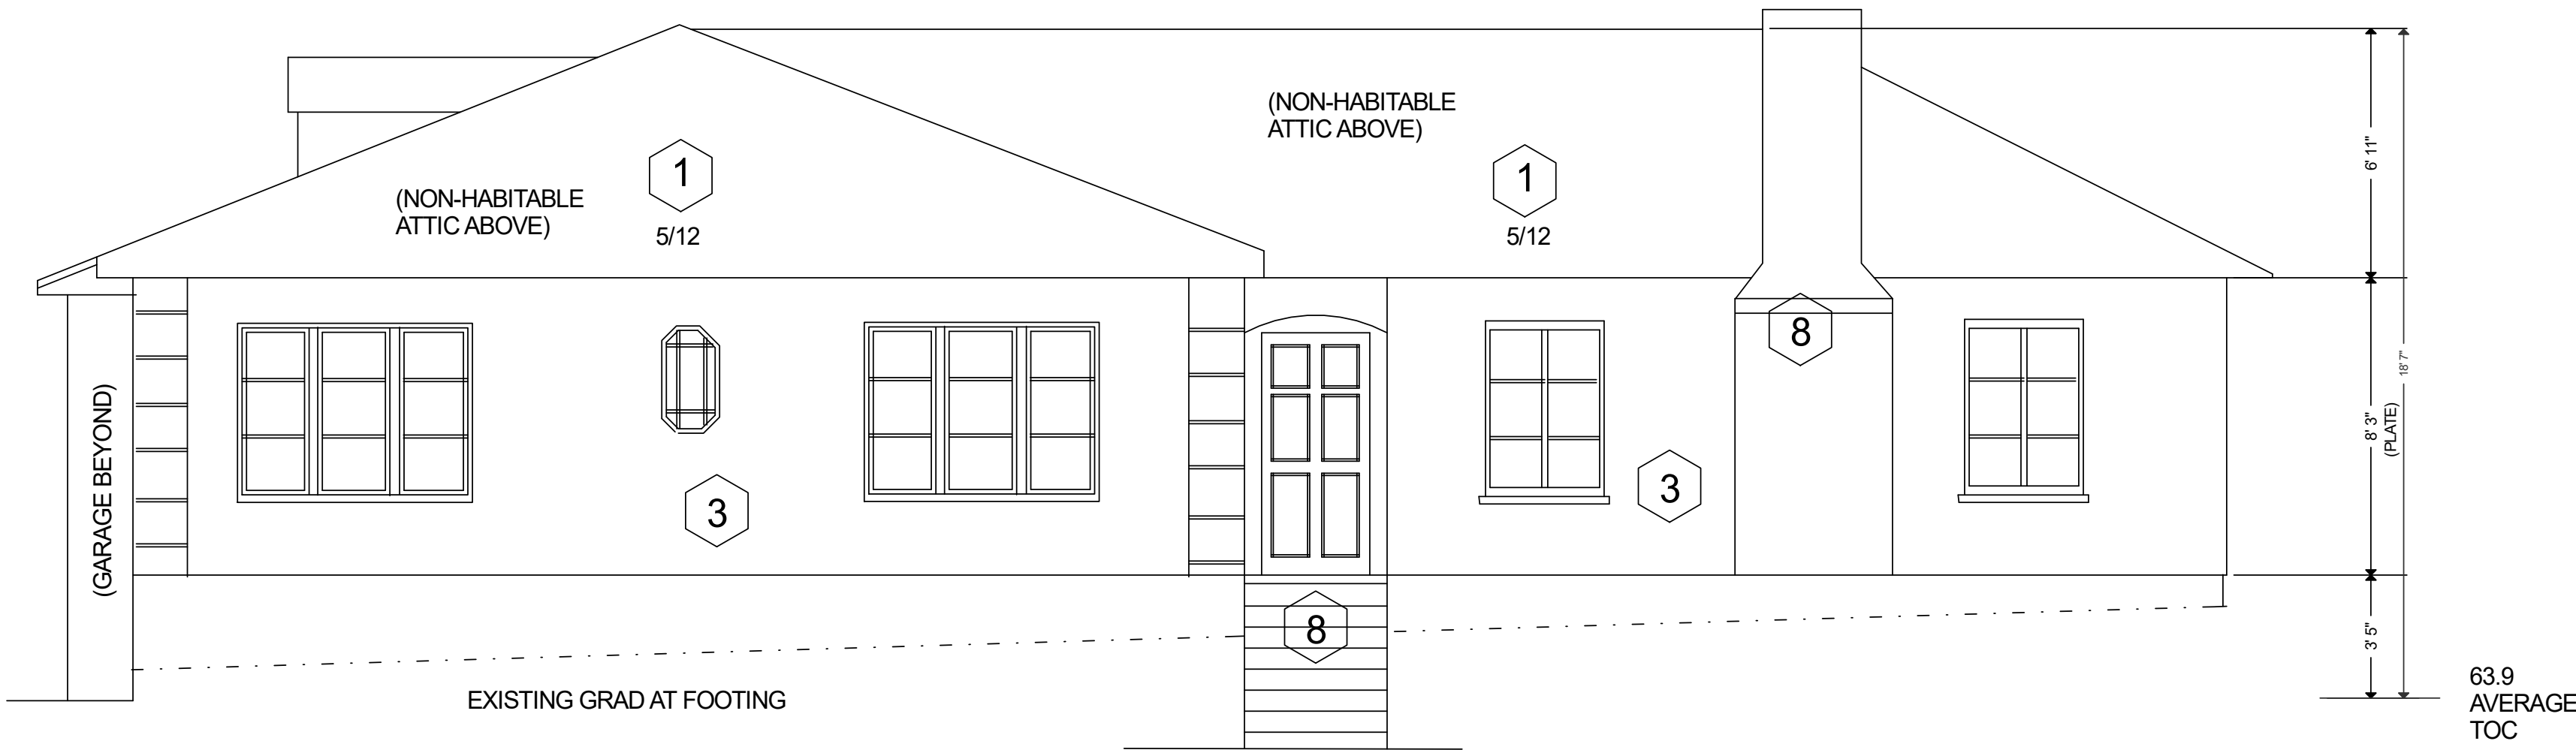

EXISTING

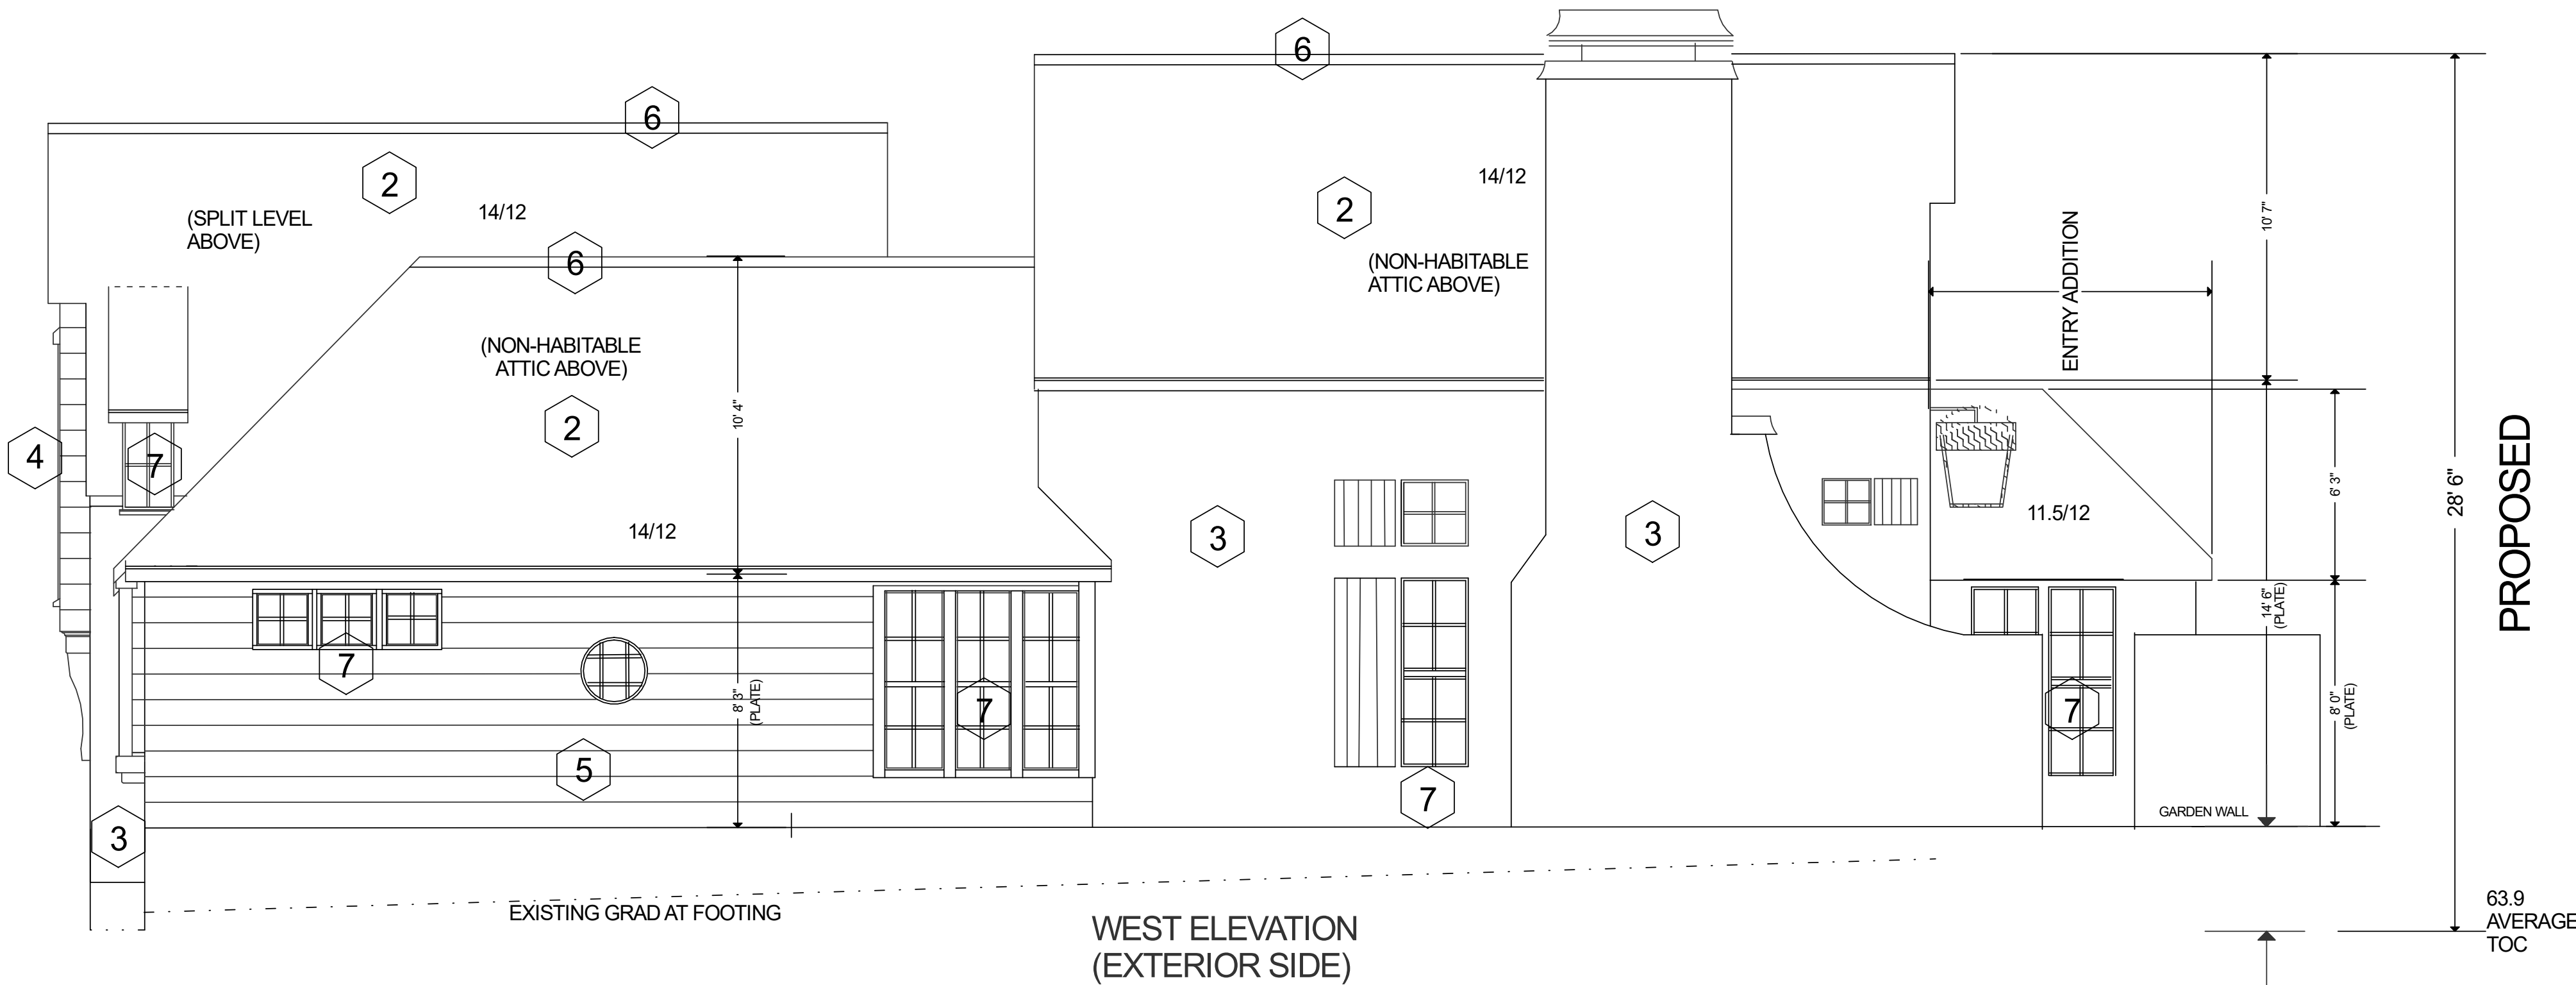

PROPOSED

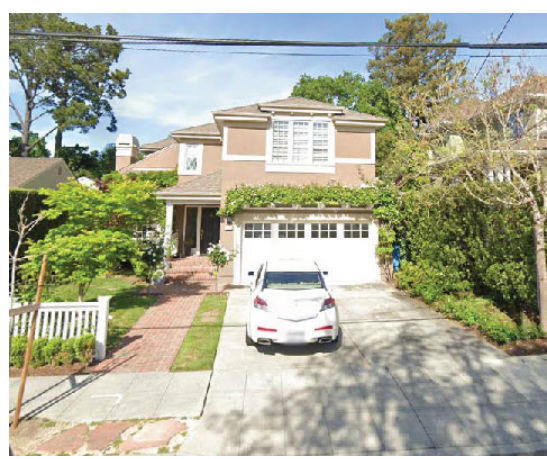

124 COSTA RICA



120 COSTA RICA



116 COSTA RICA



112 COSTA RICA




100 COSTA RICA

DRAWN BY: DHG

DATE: 2/2/20 SCALE: 1/4" = 1 FT


△		
△		
△		
△		
△		
△		
△		
△		
△		
△		
△		
△		
△	2/10/20	

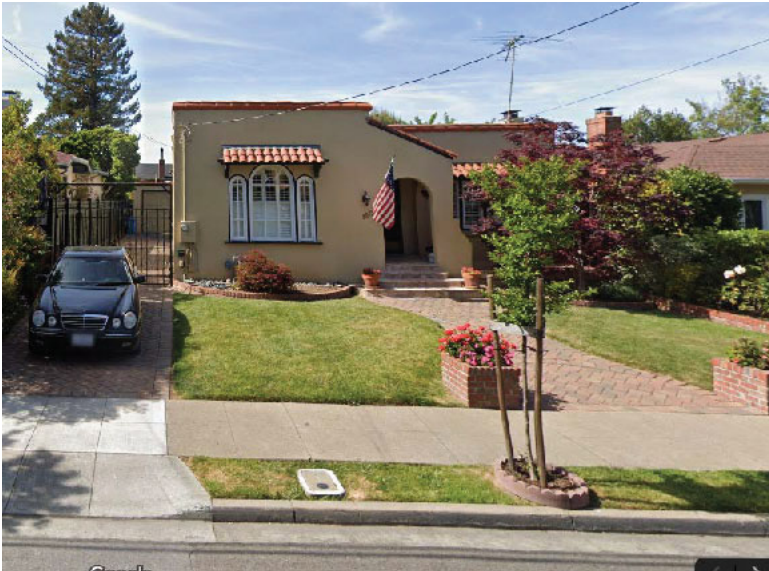

1608 BARROILHET



1612 BARROILHET

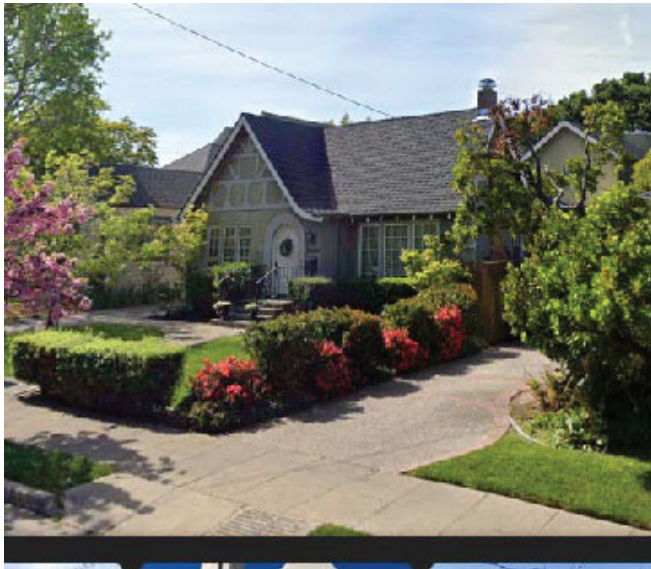


1616 BARROILHET




1620 BARRIOLLET

ELEVATION KEYNOTES

- 1. ASPHALT SHINGLE
- 2. CONCRETE TILE (TAUPE)
- 3. STUCCO (TAN)
- 4. 6" CEDAR T&G (ESPRESSO)
- 5. 10" CEDAR SHIPLAP (ESPRESSO)
- 6. METAL RIDGE CAP
- 7. DOUBLE-PANE ALUM SASH (ANODIZED BRONZE)
- 8. BRICK
- 9. WOOD SASH

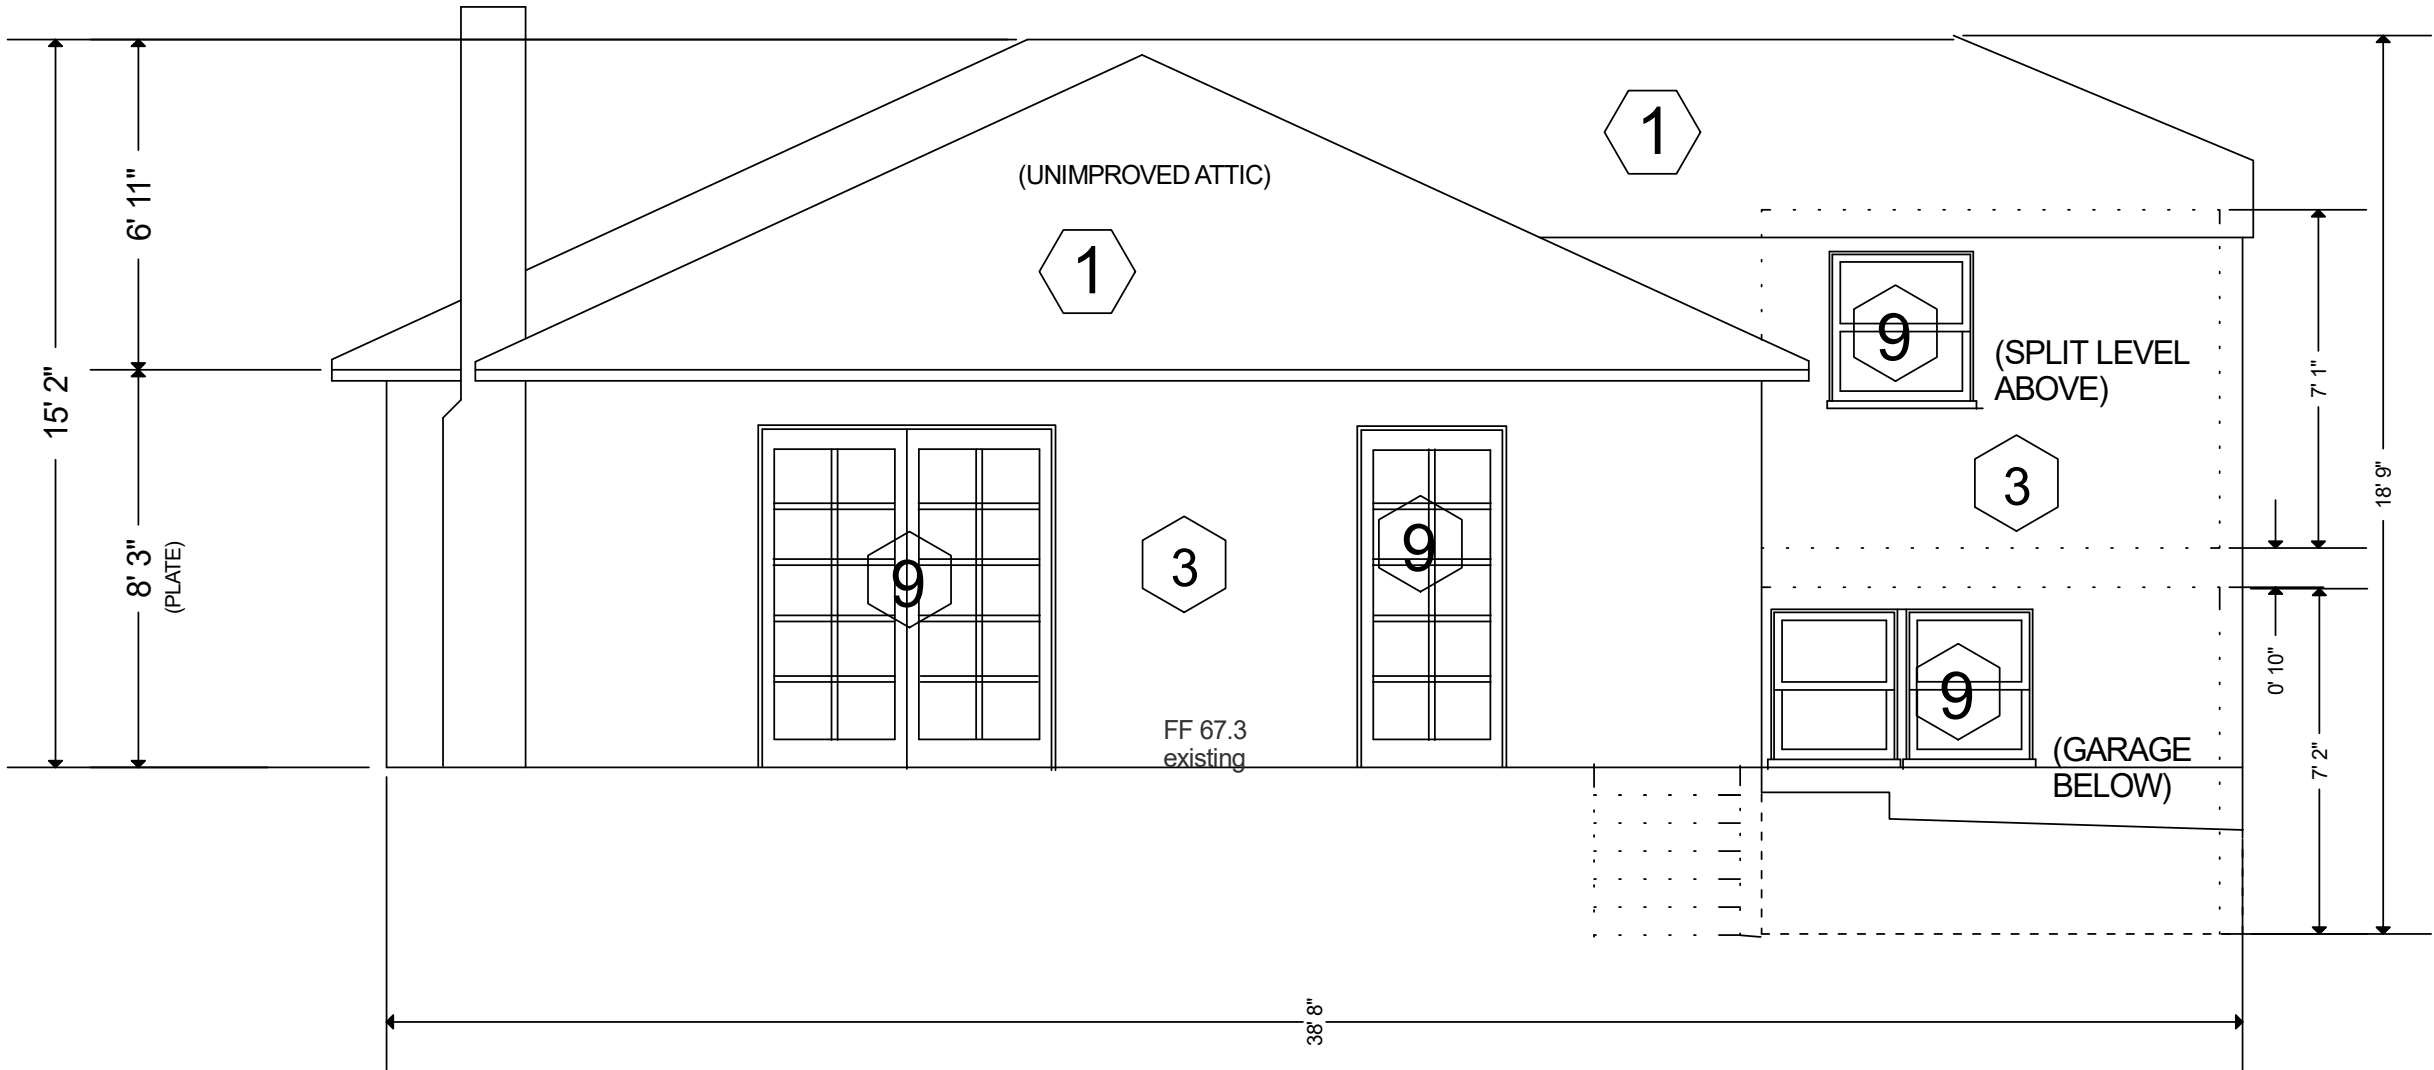

EXISTING

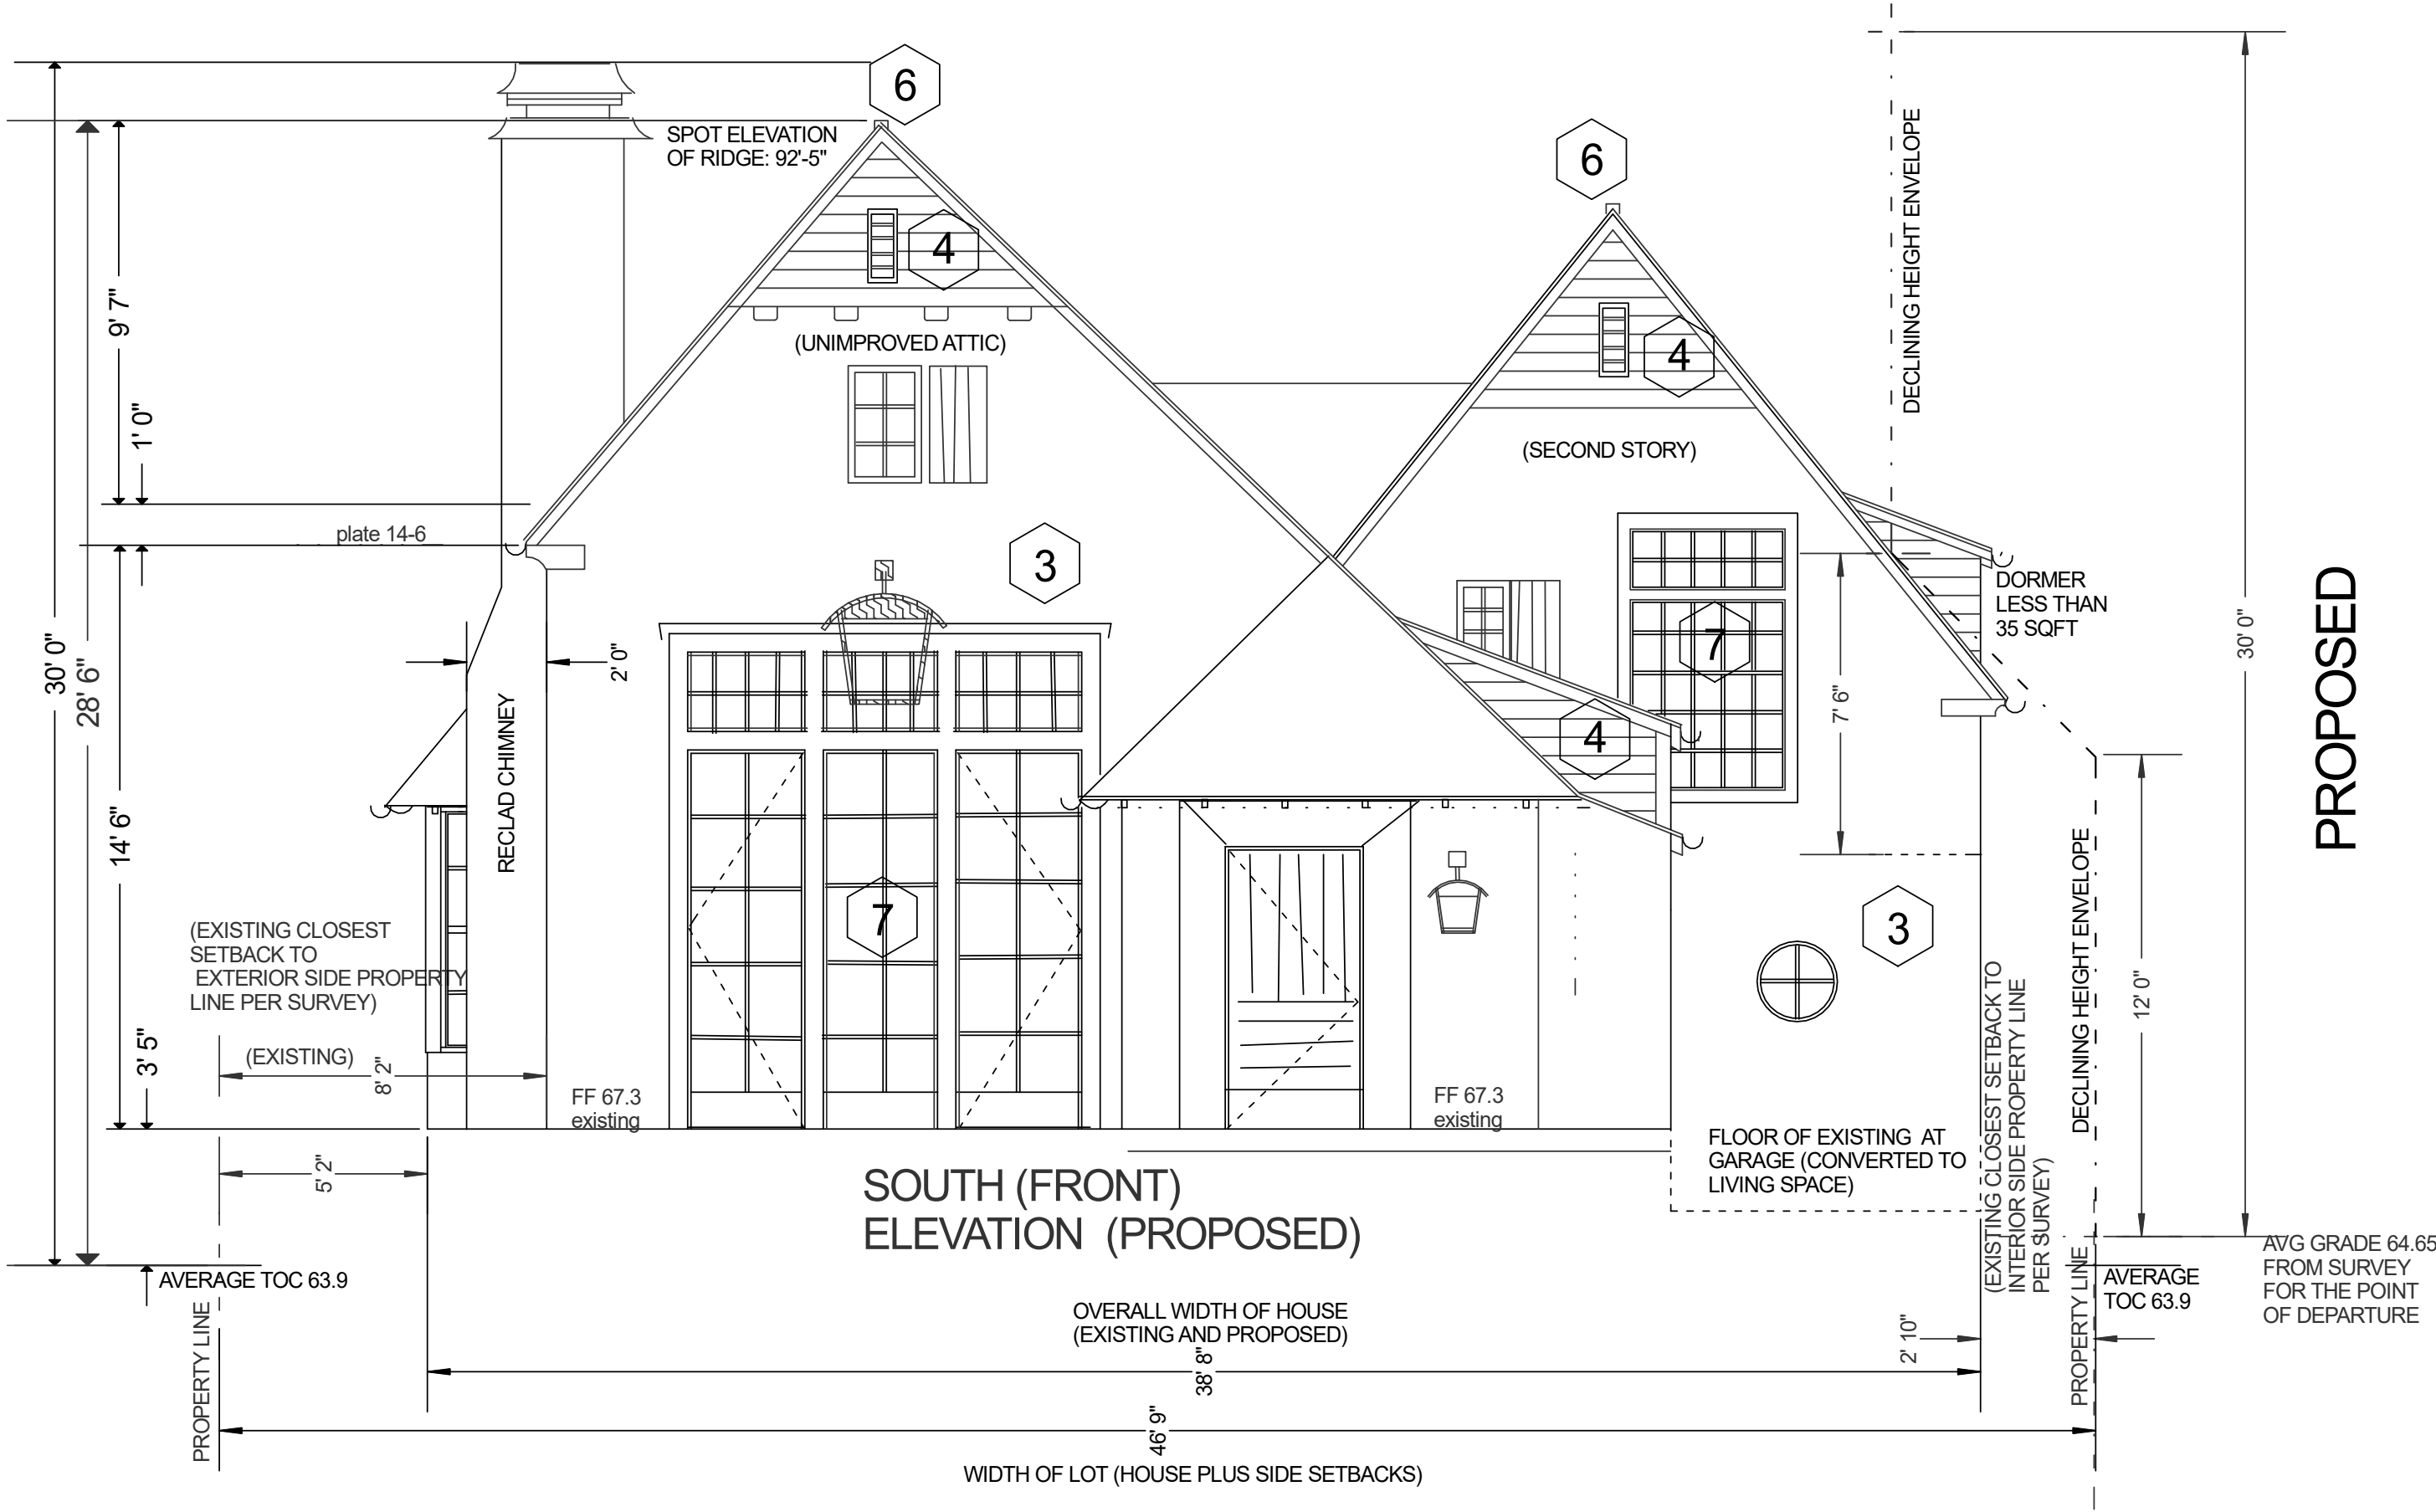

PROPOSED


DRAWN BY: DHG

DATE: 2/2/20 SCALE: 1/4" = 1 FT

▲		
▲		
▲		
▲		
▲		
▲		
▲		
▲		
▲		
▲		
▲		
▲		
▲	4/5/20	PREPLAN CHECK
▲	2/10/20	

ELEVATION KEYNOTES


1. ASPHALT SHINGLE
2. CONCRETE TILE (TAUPE)
3. STUCCO (TAN)
4. 6" CEDAR T&G (ESPRESSO)
5. 10" CEDAR SHIPLAP (ESPRESSO)
6. METAL RIDGE CAP
7. DOUBLE-PANE ALUM SASH (ANODIZED BRONZE)
8. BRICK
9. WOOD SASH

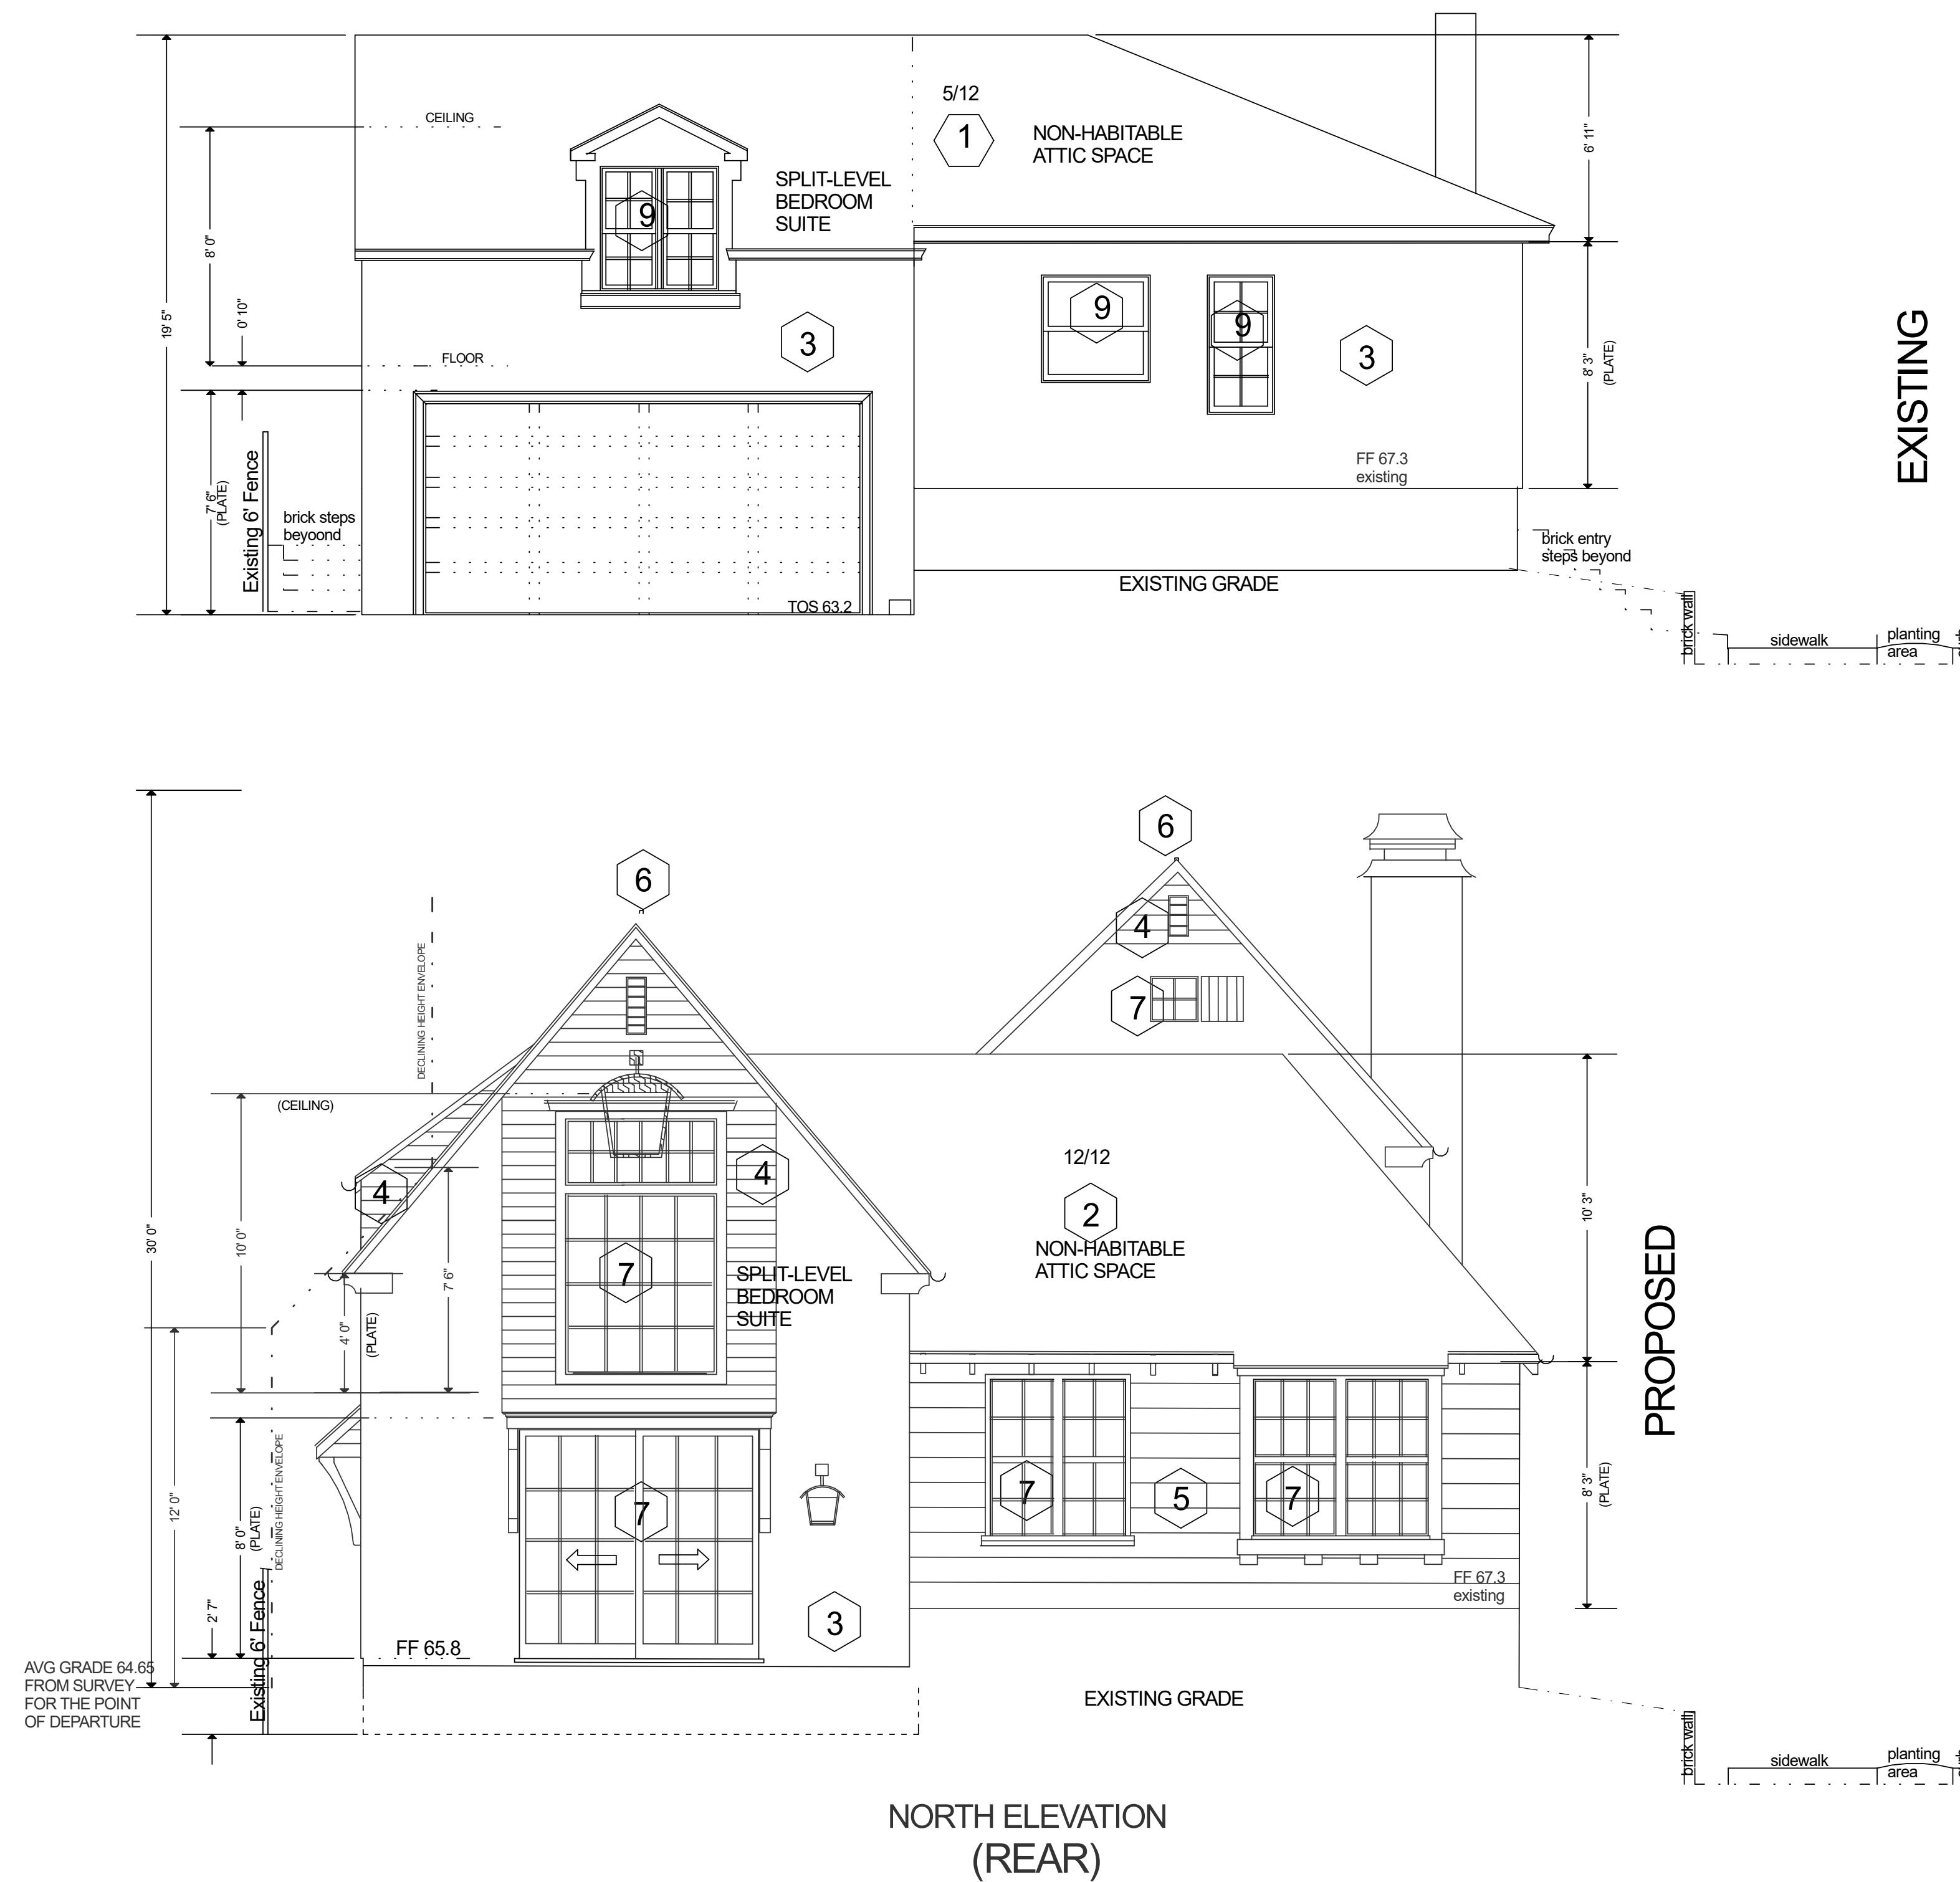



DRAWN BY: _DHG

DATE: 2/2/20 SCALE: 1/4" = 1 FT



**SHEET A.4.3
ELEVATIONS
NORTH (REAR)**

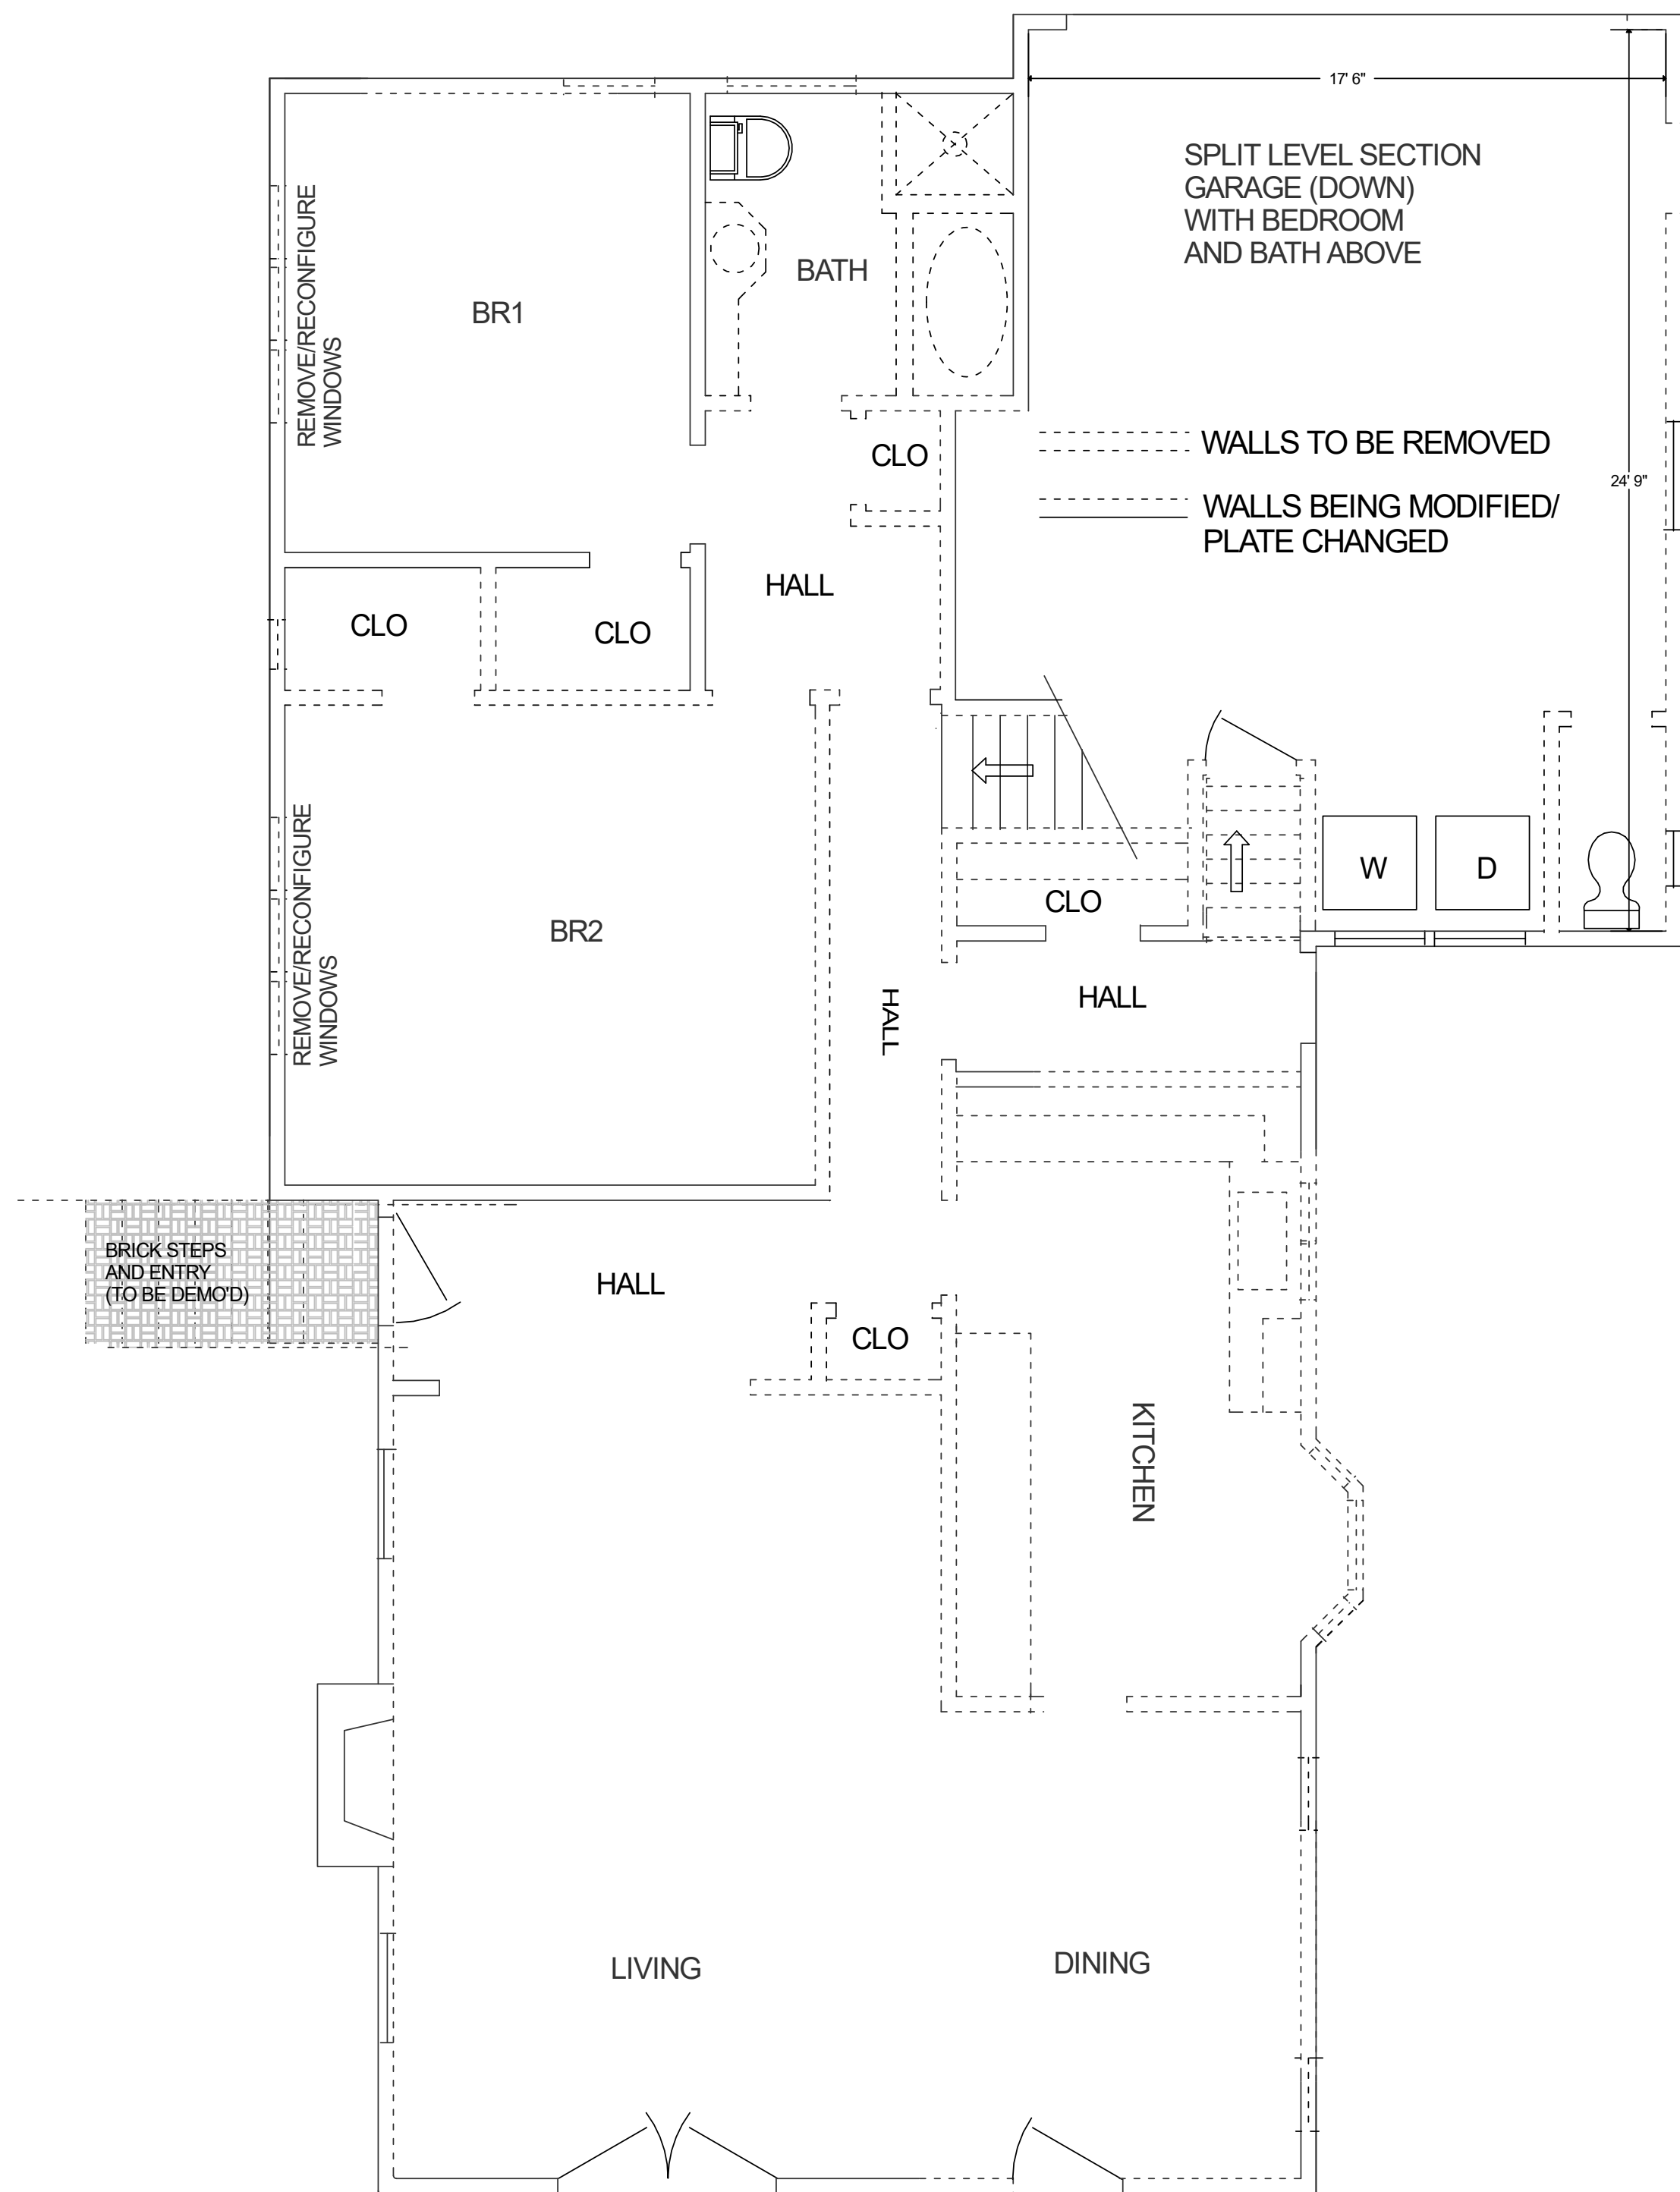

DEMO

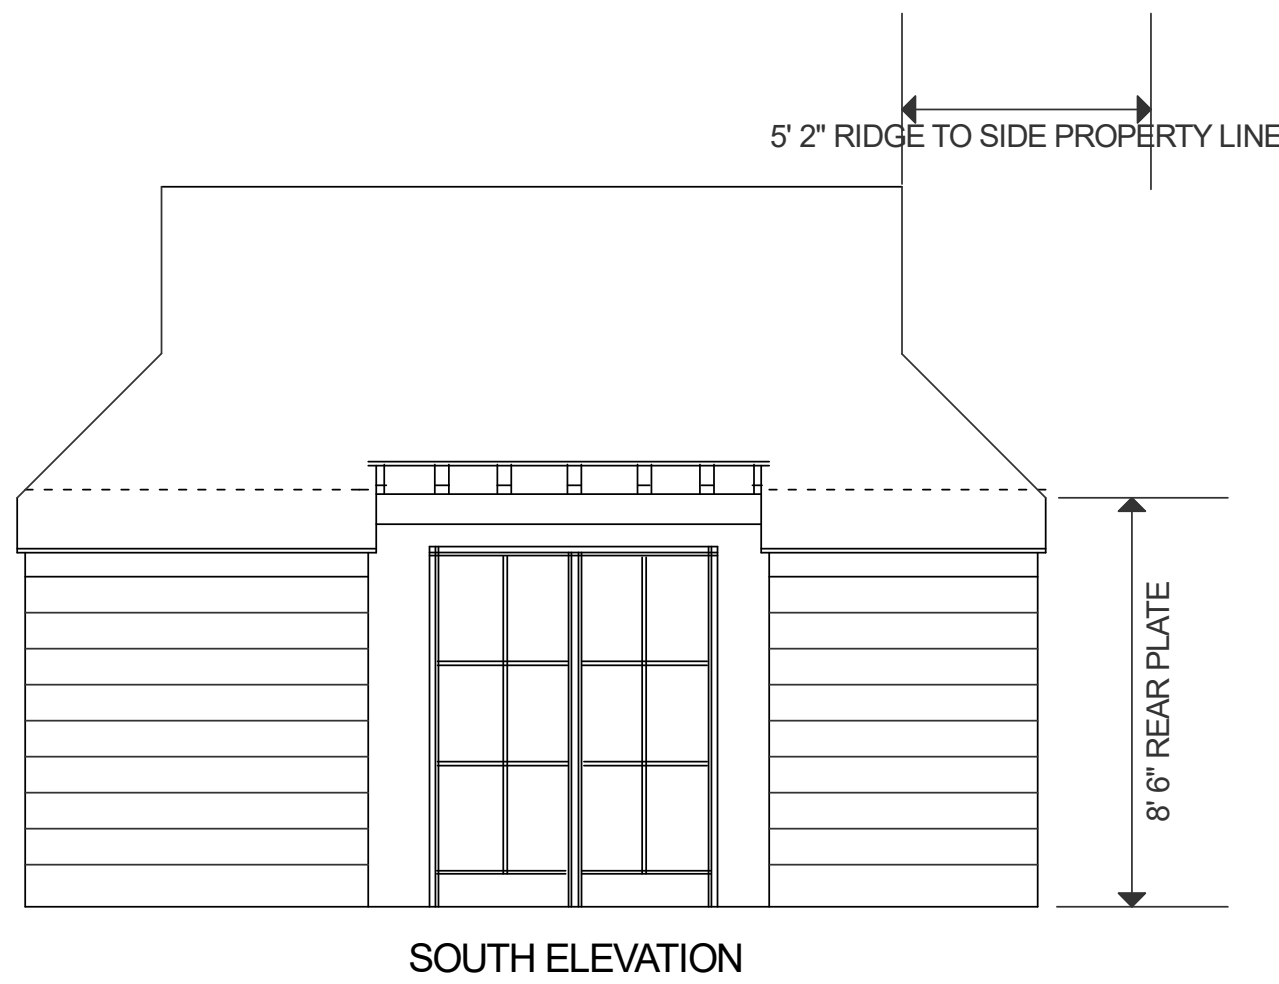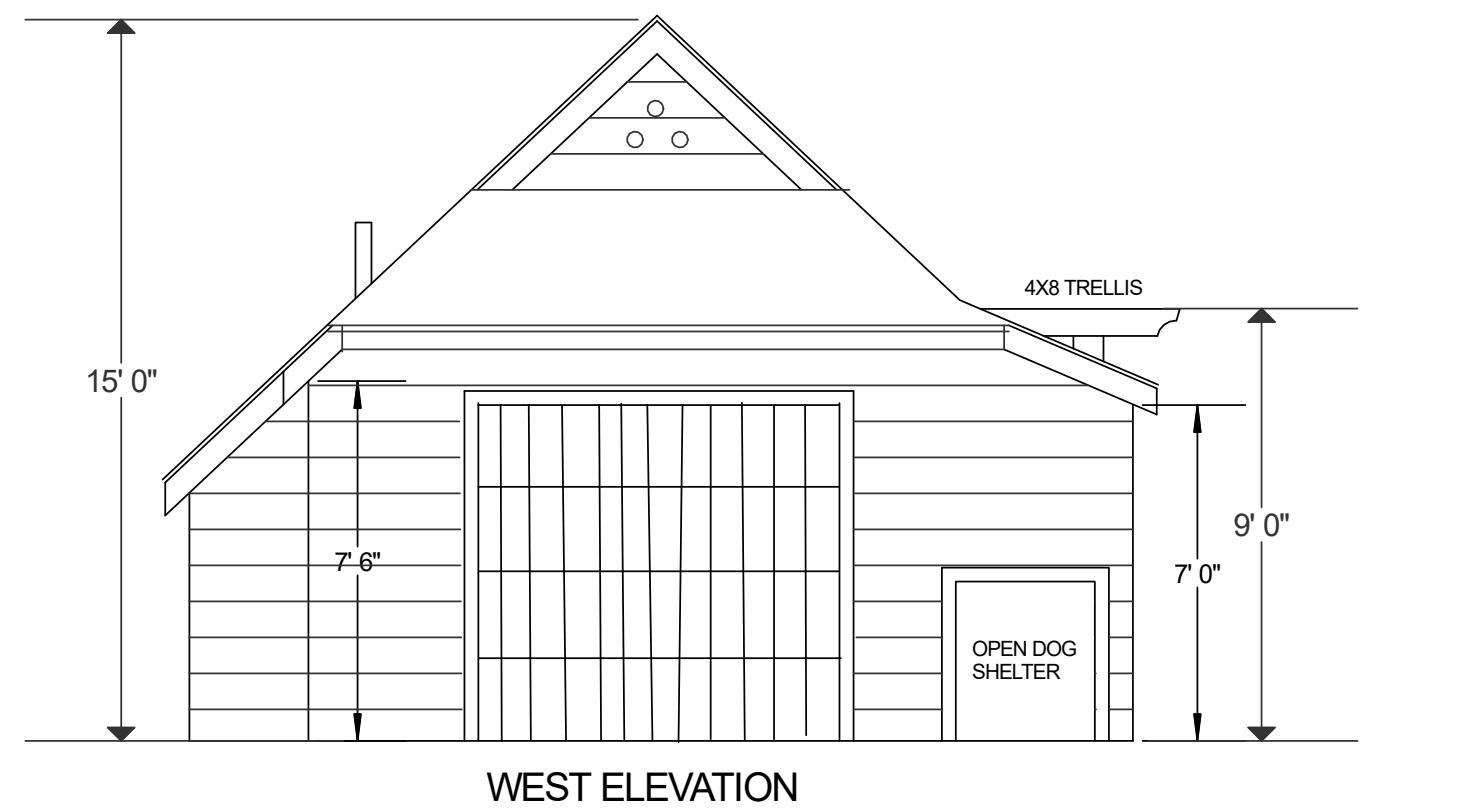

NEW DETACHED GARAGE

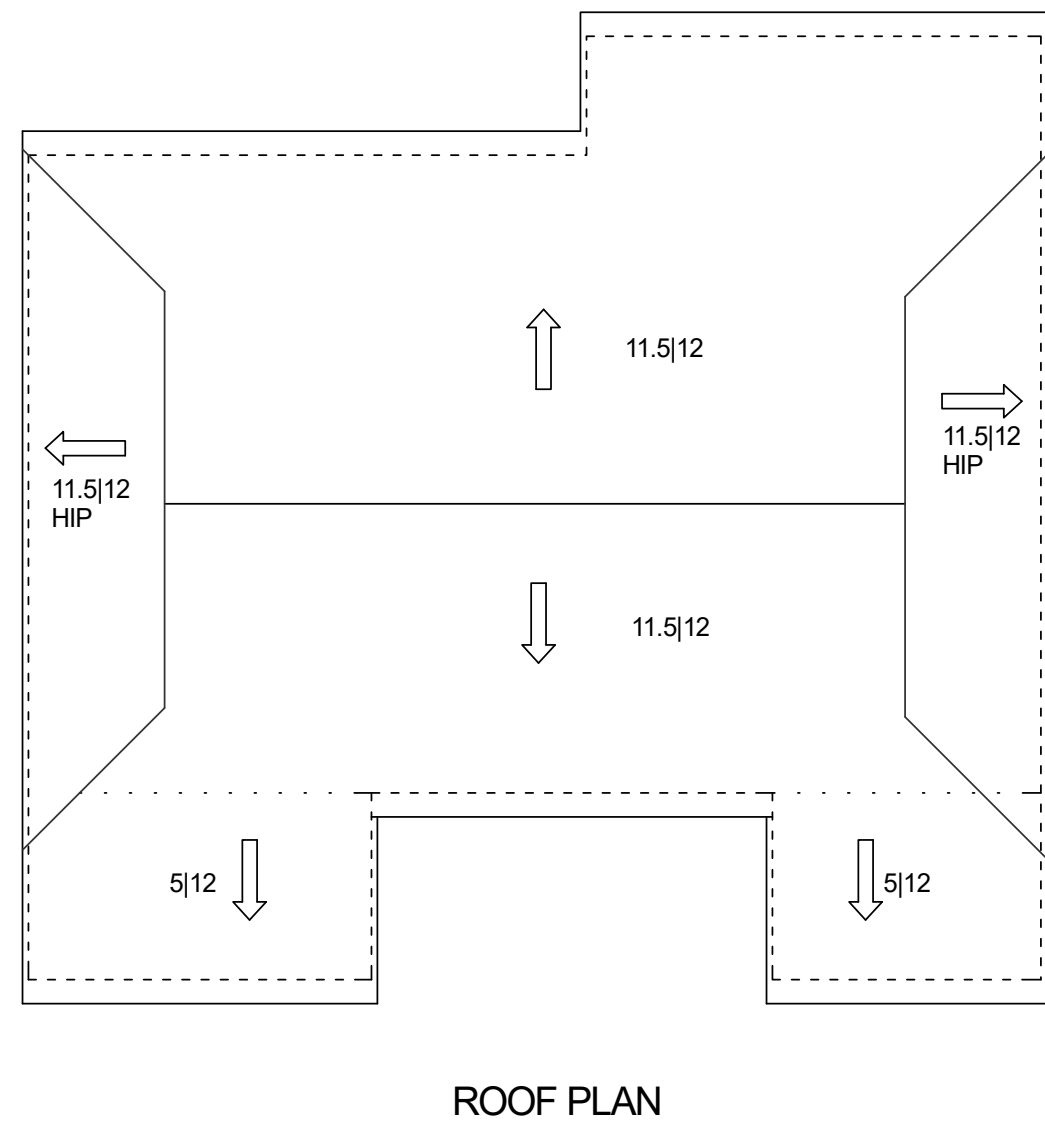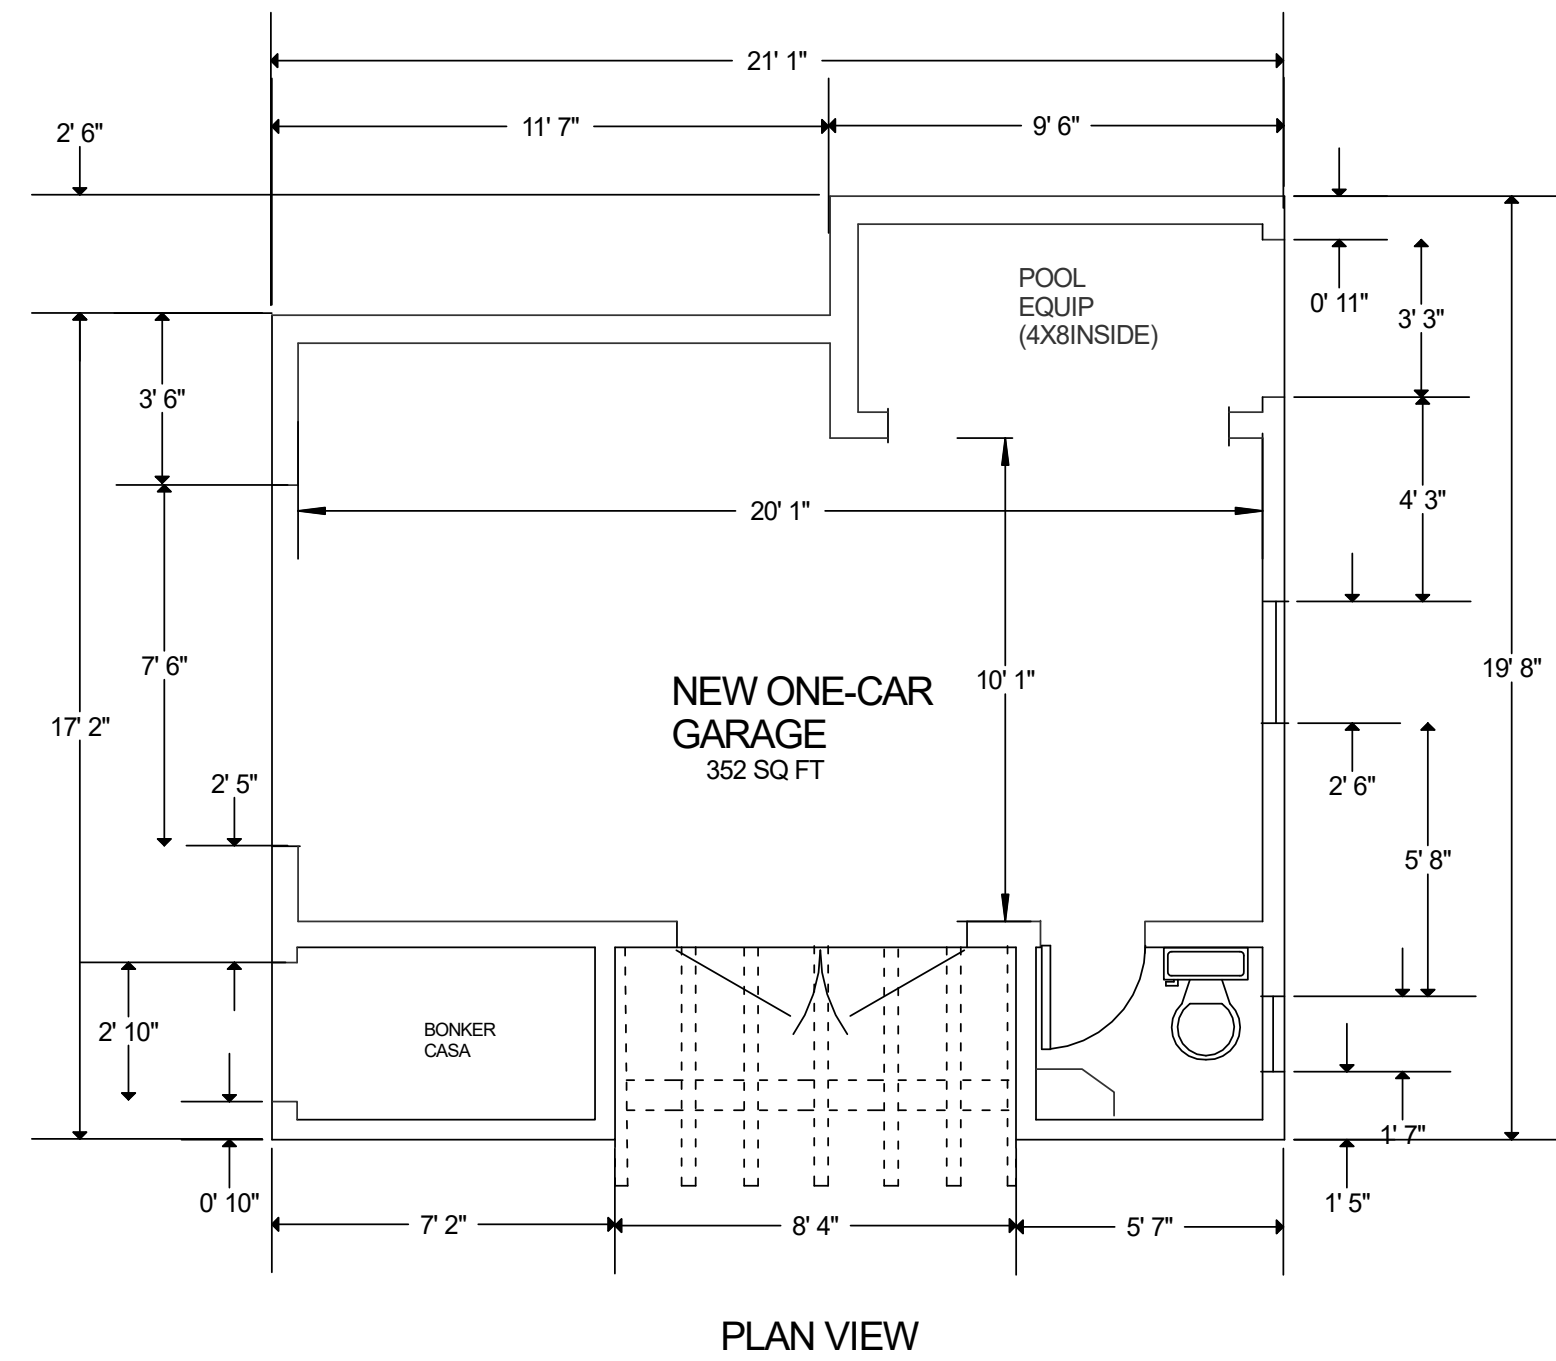




PROJECT: 100 COSTA RICA AVE
APN: 028-293-190
**REMODEL FOR
MS. KRISTINE FURRER**

△		
△		
△		
△		
△		
△		
△		
△		
△		
△		
△	3/23/20	PRELIM DESIGN REVIEW COMMENTS
△	2/10/20	

DRAWN BY: DHG

DATE: 2/2/20 SCALE: 1/4" = 1 FT



**SHEET A.3
GARAGE/
DEMO**

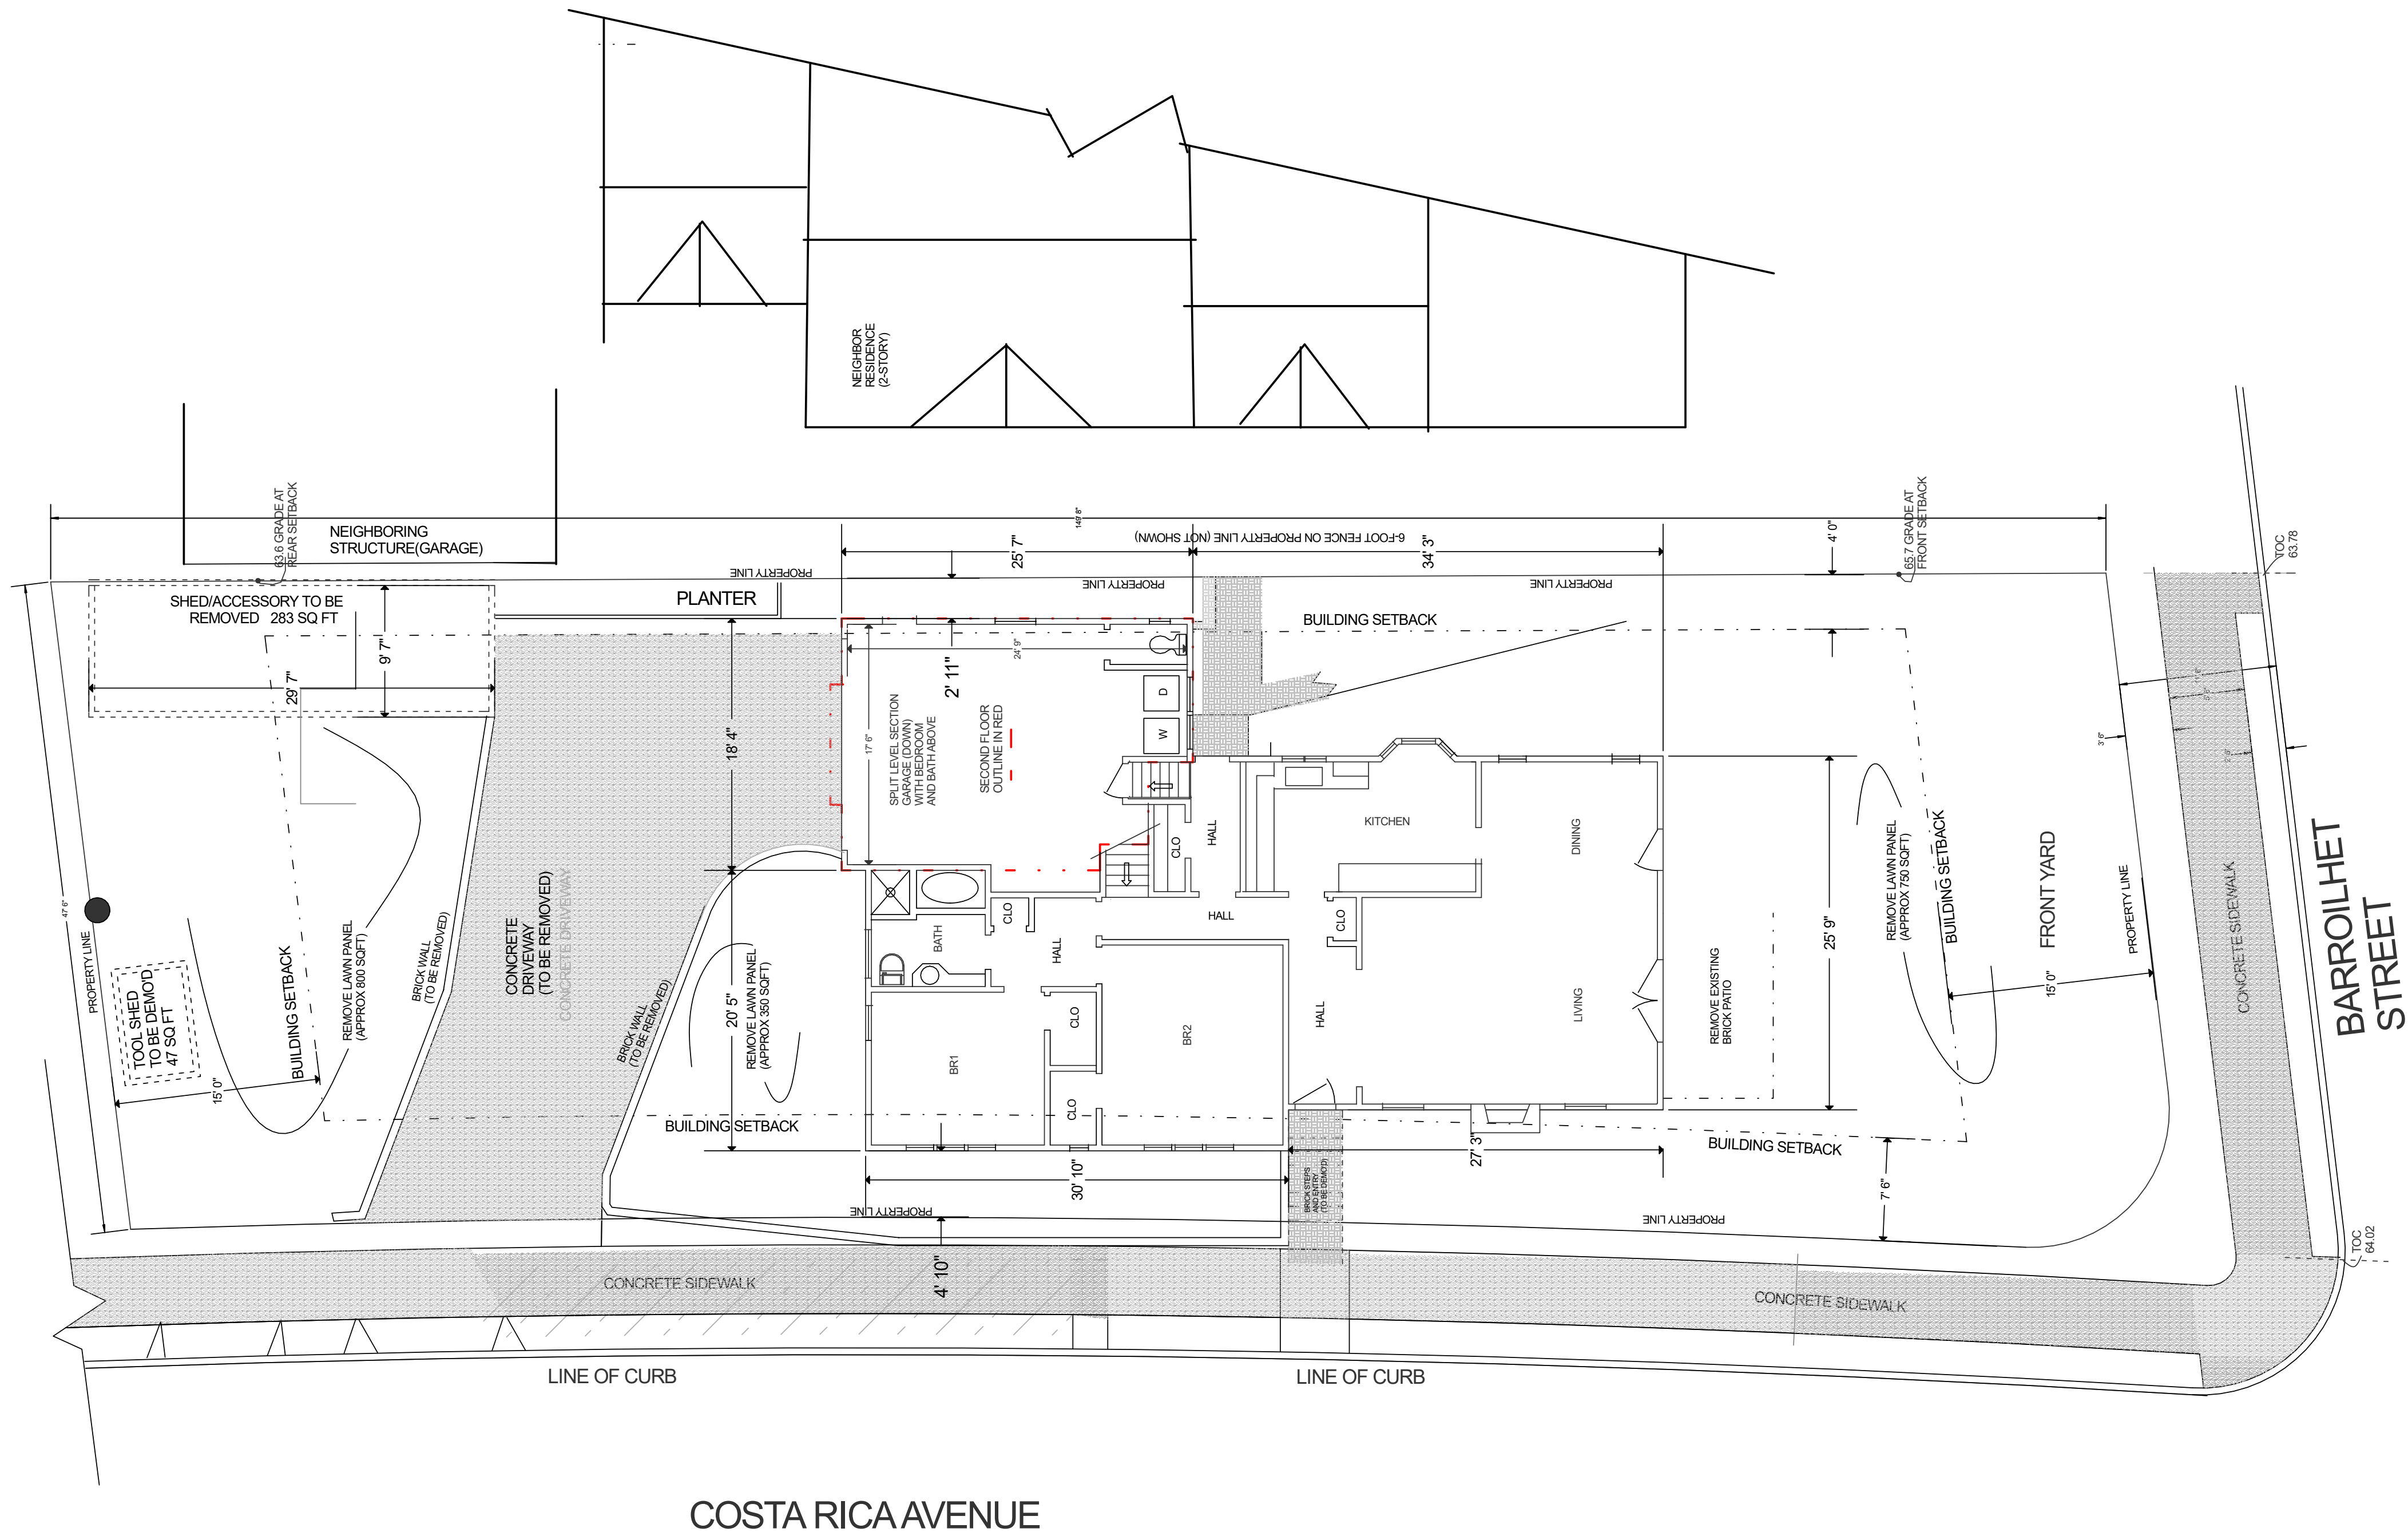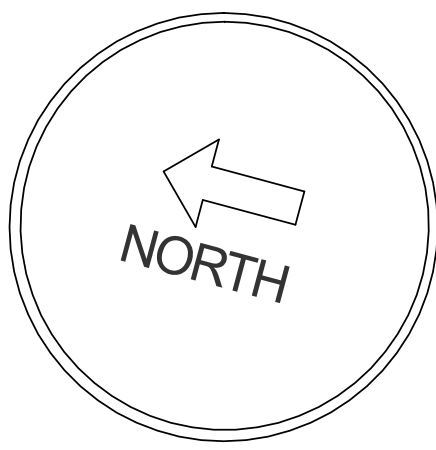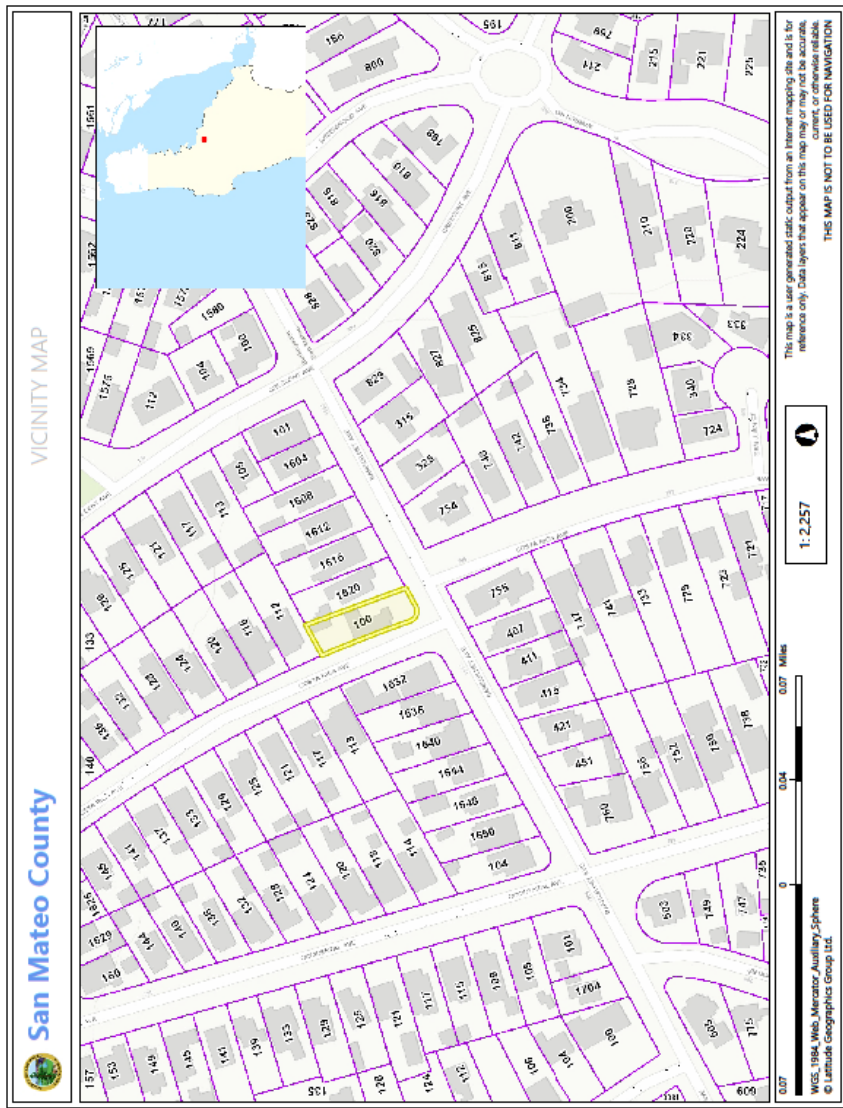

△		
△		
△		
△		
△		
△		
△		
△		
△		
△		
△		
△		
△	4/5/20	PREPLAN CHECK
△	2/10/20	

PROJECT: 100 COSTA RICA AVE
APN: 028-293-190
REMODEL FOR
MS. KRISTINE FURRER



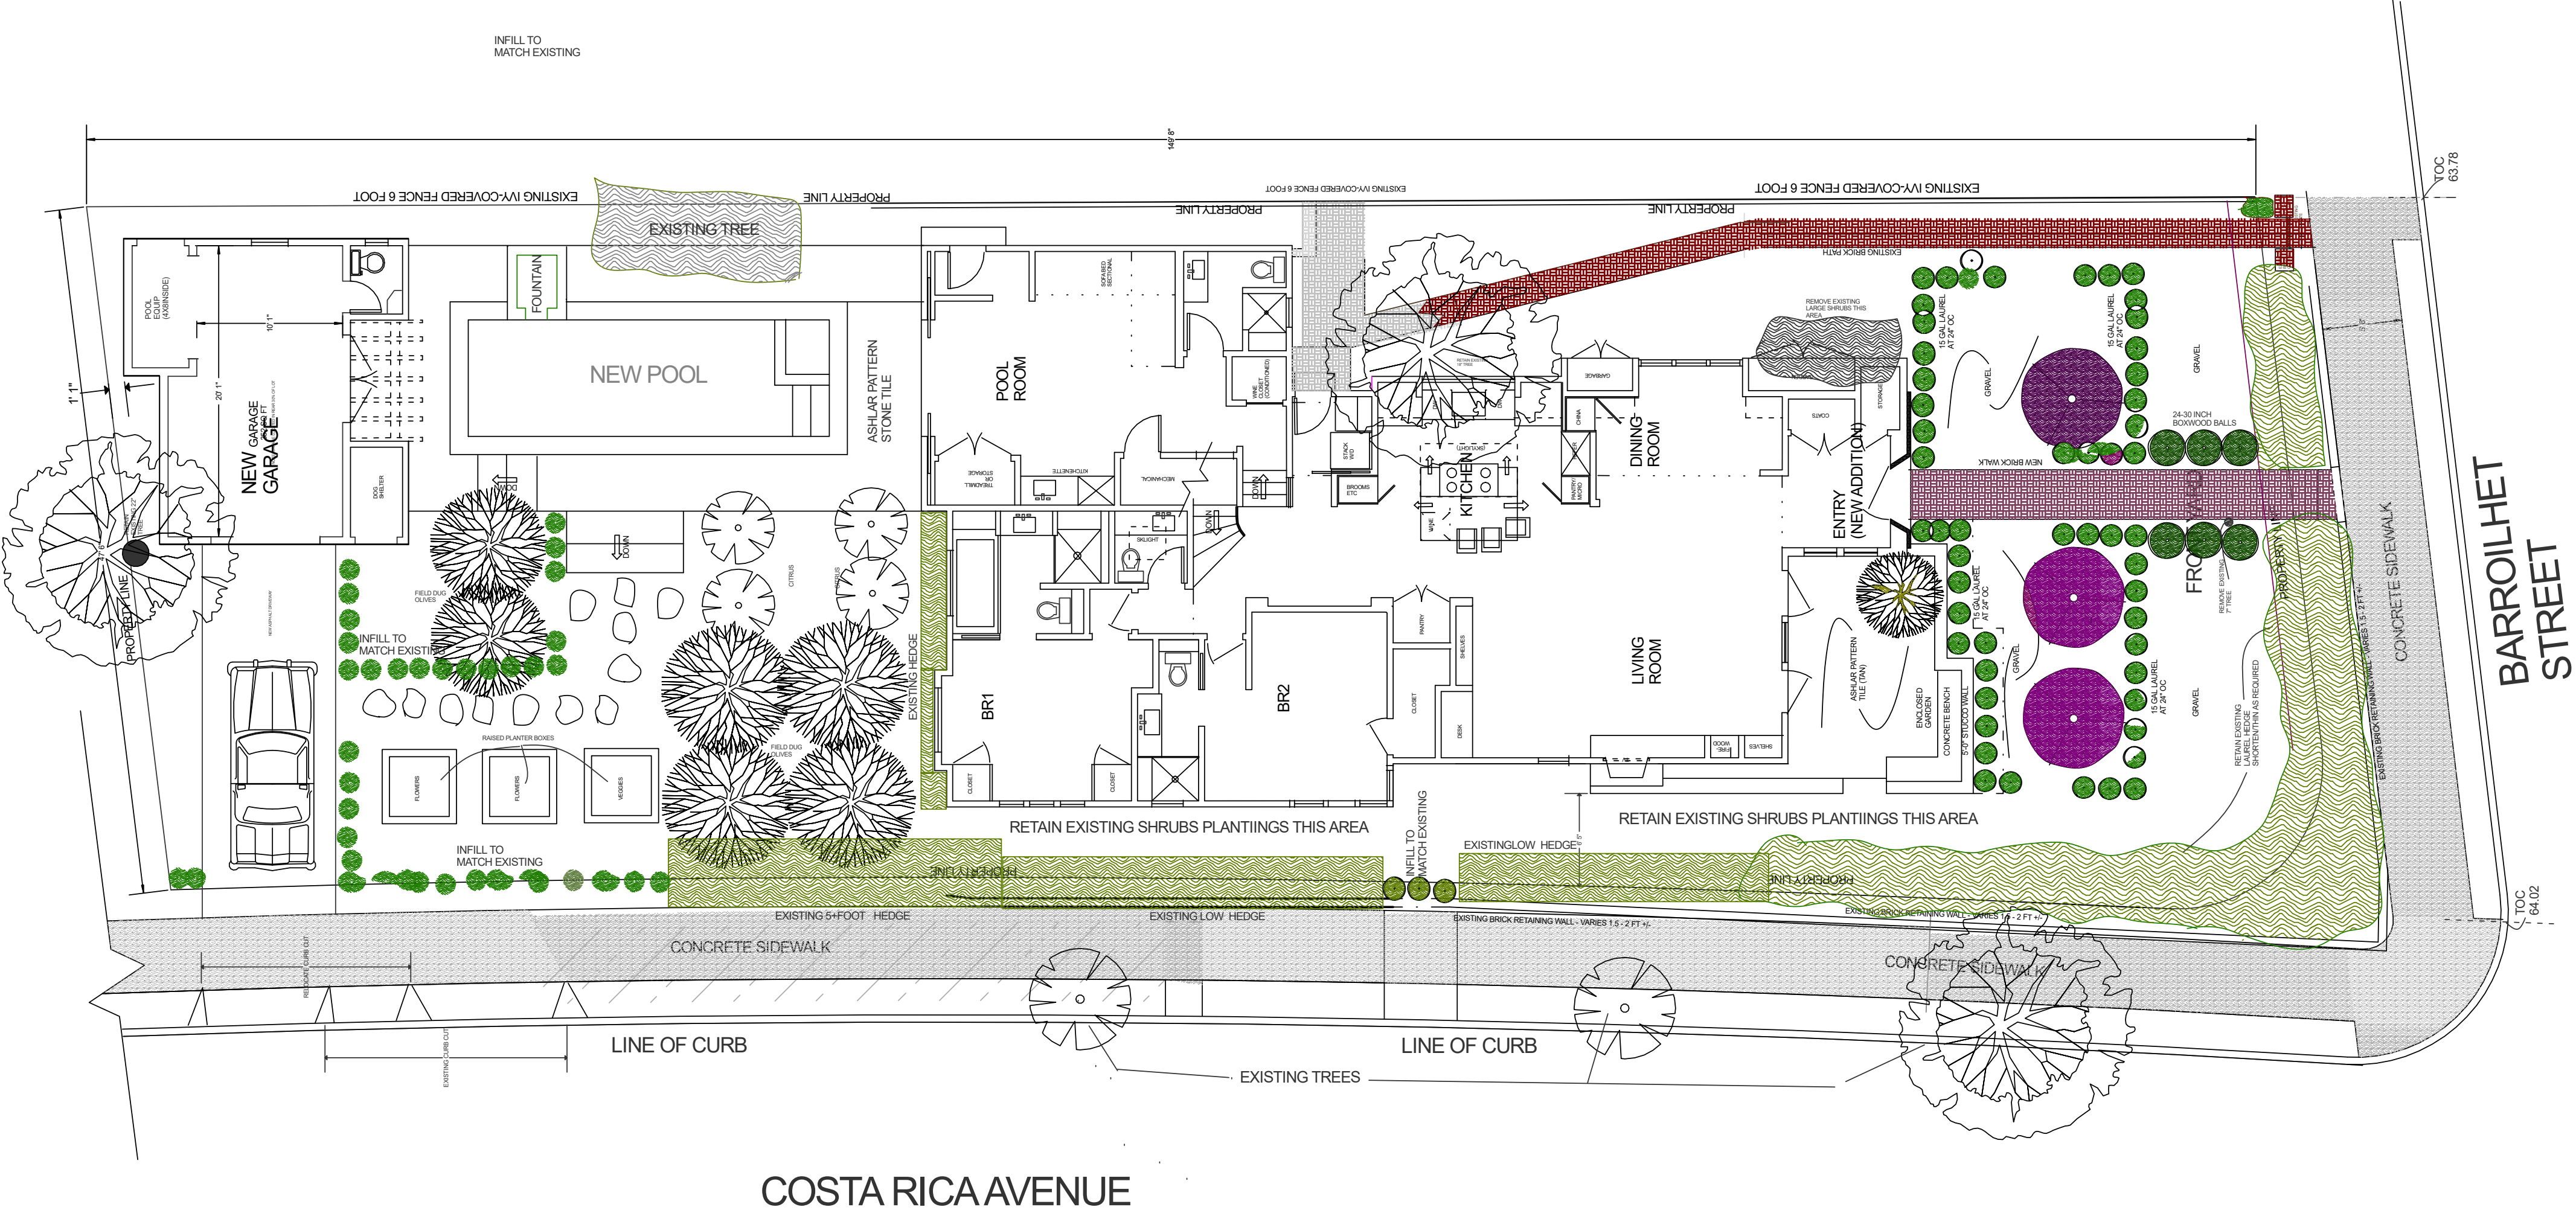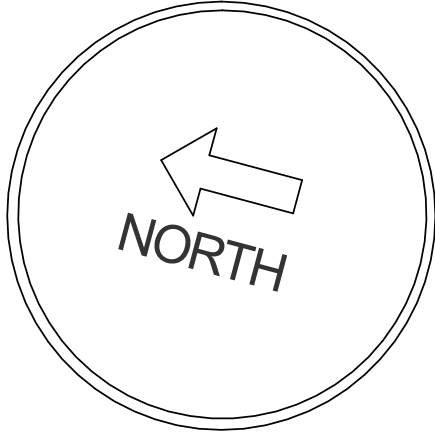

PLANT LIST					Q2 2021
REMODEL, 100 COSTA RICA, BURLINGAME					
	SCIENTIFIC NAME	COMMON NAME	QTY	SIZE	WUCOLS
TREES	OLEA EUROPAEA	OLIVE	5	FIELD DUG	VL
	CITRUS spp	LEMON	4	24-IN BOX	MOD
	PRUNUS spp Plum	FLOWERING PLUM	3	24-IN BOX	LOW
SHRUB	PRUNUS LAUROCERASUS	ENGLISH LAUREL	53	15 GAL	LOW
LAWN	REMOVE EXISTING		1900 SQ.FT		



PROJECT: 100 COSTA RICA AVE
APN: 028-293-190
REMODEL FOR
MS. KRISTINE FURRER

△		
△		
△		
△		
△		
△		
△		
△		
△		
△		
△	4/5/20	
△	2/10/20	

DRAWN BY: DHG

DATE: 2/2/20 SCALE: 1/8" = 1 FT

SHEET L1
LANDSCAPE