


LANE ROOM IMPROVEMENTS

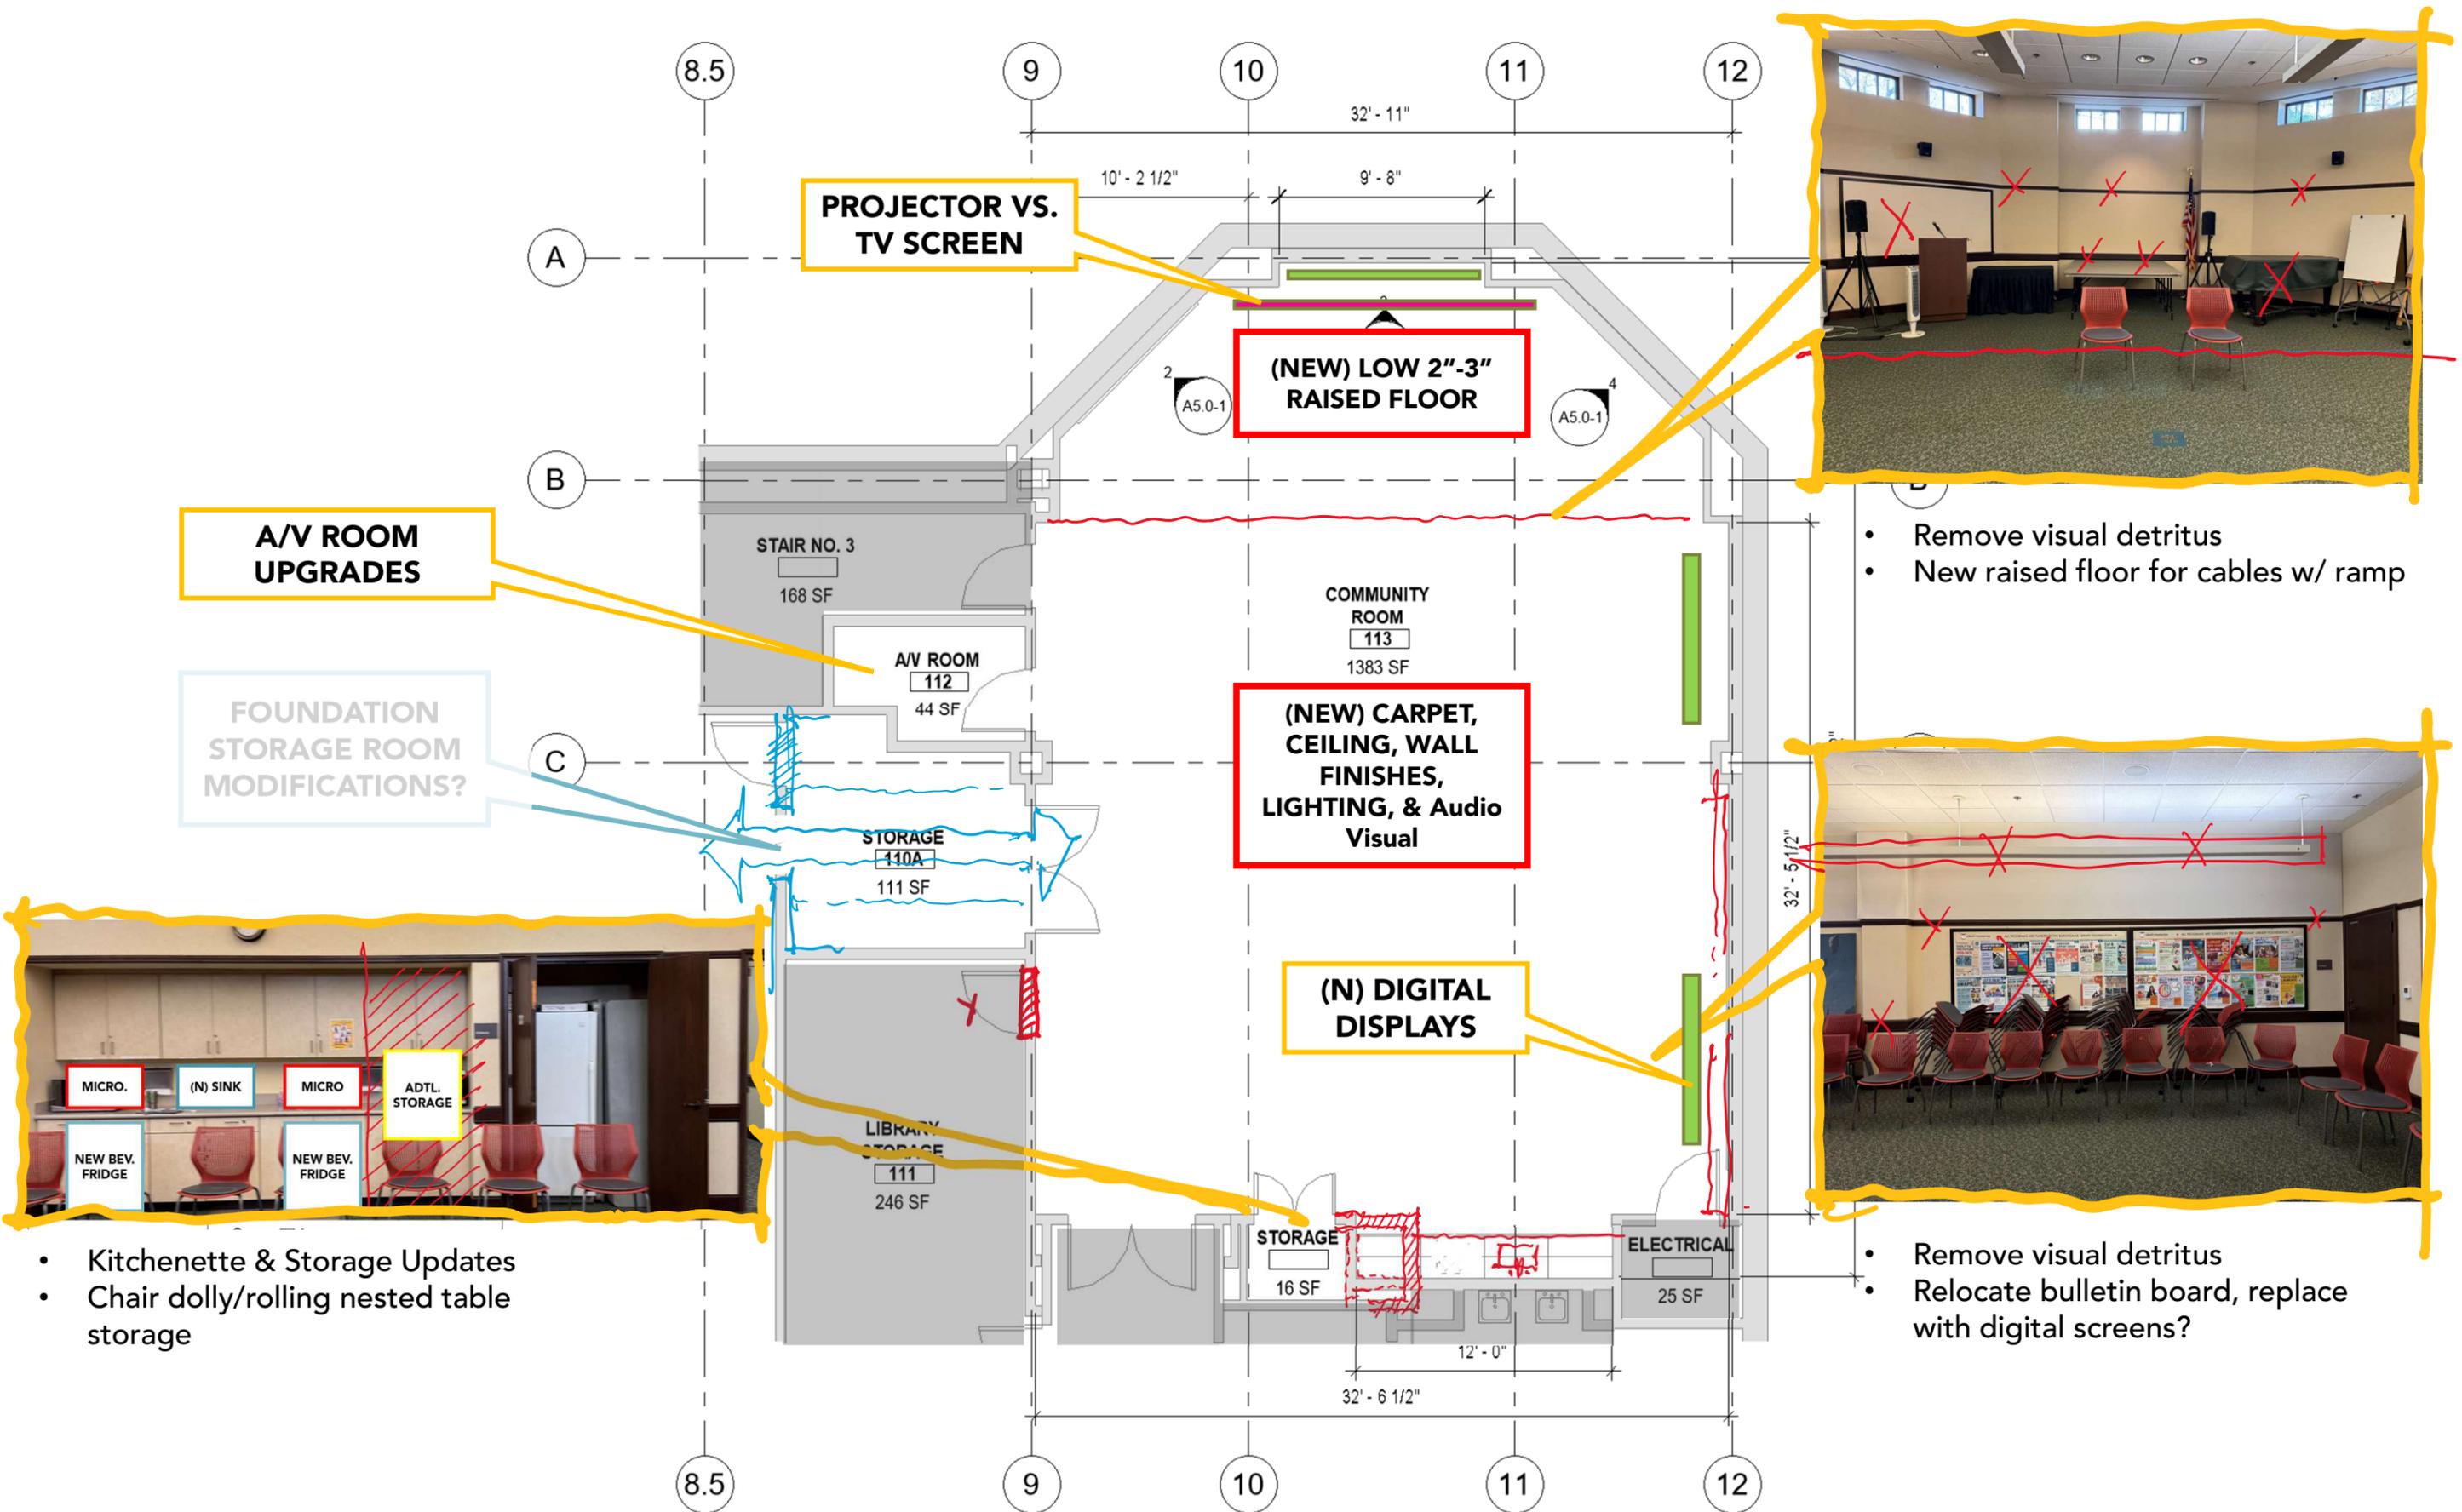

- Remove visual detritus
- New raised floor for cables w/ ramp

- Remove visual detritus
- Relocate bulletin board, replace with digital screens?

- Kitchenette & Storage Updates
- Chair dolly/rolling nested table storage

